




42' FIRE TURCK	feet
Width	: 10.00
Track	: 7.61
Lock to Lock Time	: 6.0
Steering Angle	: 36.0

- NOTE:
- FOR SITE DETAILS REFER TO SITE PLAN PREPARED BY NORWOOD ENGINEERING, INC.

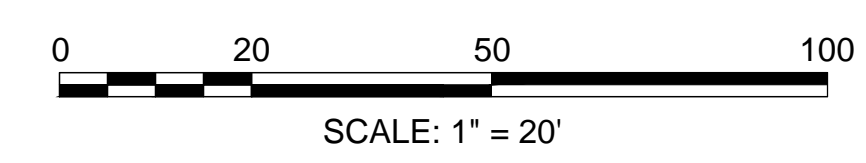

NO.	REVISIONS	DATE


FIRE TRUCK AUTOTURN			
PROJECT TITLE: 301-323 WASHINGTON STREET WESTWOOD, MASSACHUSETTS			
PROFONENT: PETRUZZIELLO PROPERTIES DEDHAM, MA		 BAYSIDE ENGINEERING 600 Unicorn Park Drive ▲ Woburn, MA 01801 Phone: 781.932.3201 ▲ Fax: 781.932.3413 www.baysideengineering.com	
DESIGNED BY: BFS	DATE: 4-7-2016		
CHECKED BY:	DATE:	SHEET: 1 OF: 1	
DRAFTED BY: KPC	DATE: 4-7-2016		

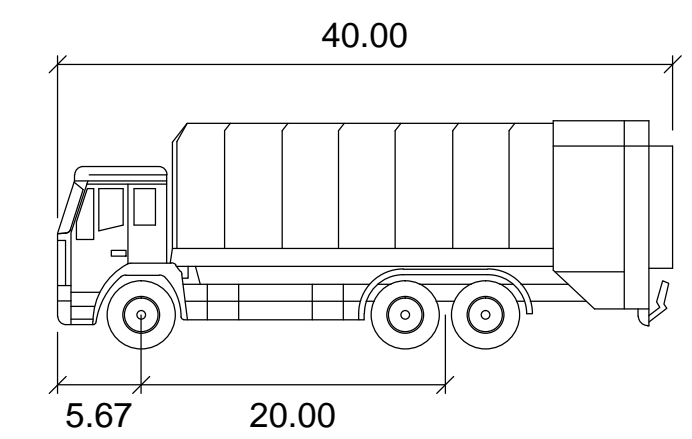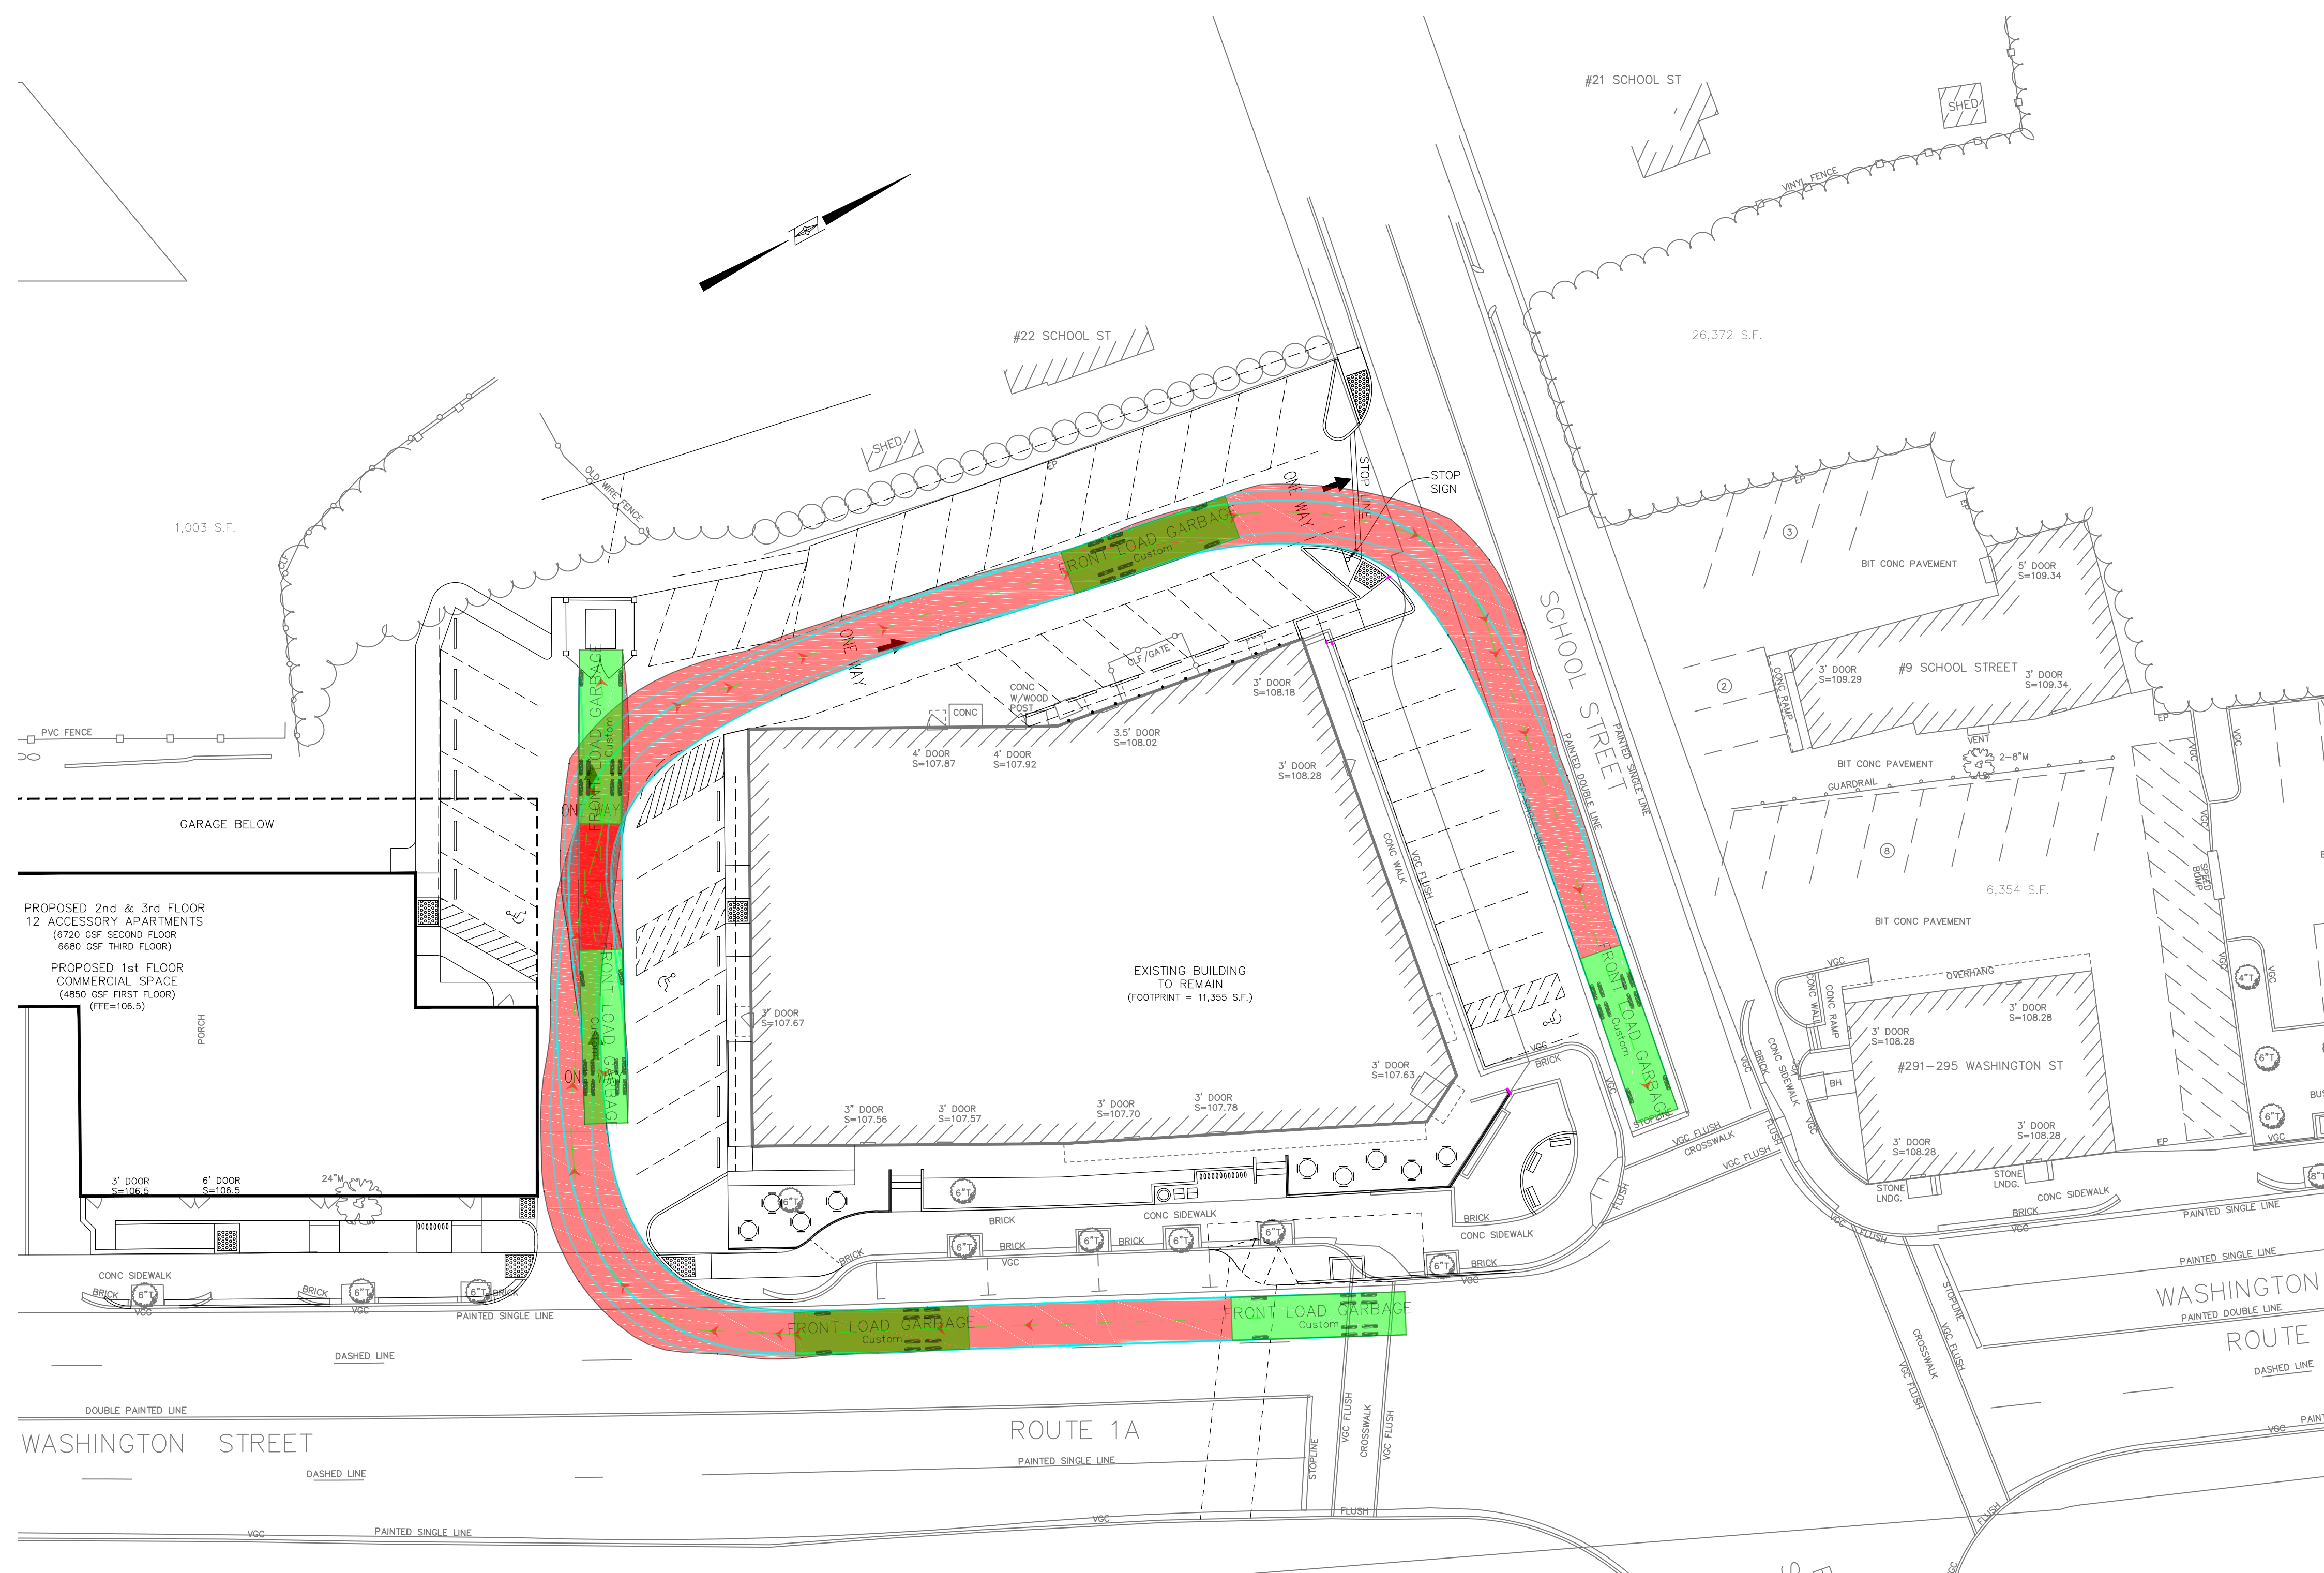


FRONT LOAD REFUSE feet



Width	: 9.83
Track	: 8.17
Lock to Lock Time	: 4.0
Steering Angle	: 33.9

- NOTE:
- FOR SITE DETAILS REFER TO SITE PLAN PREPARED BY NORWOOD ENGINEERING, INC.

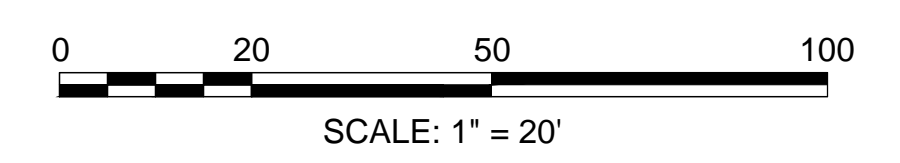


NO.	REVISIONS	DATE

REFUSE TRUCK AUTOTURN			
PROJECT TITLE: 301-323 WASHINGTON STREET WESTWOOD, MASSACHUSETTS			
PROPRONENT: PETRUZZIELLO PROPERTIES DEDHAM, MA		 600 Unicorn Park Drive ▲ Woburn, MA 01801 Phone: 781.932.3201 ▲ Fax: 781.932.3413 www.baysideengineering.com	
DESIGNED BY: BFS	DATE: 4-7-2016		
CHECKED BY:	DATE:	SHEET: 1 OF: 1	
DRAFTED BY: KPC	DATE: 4-7-2016		

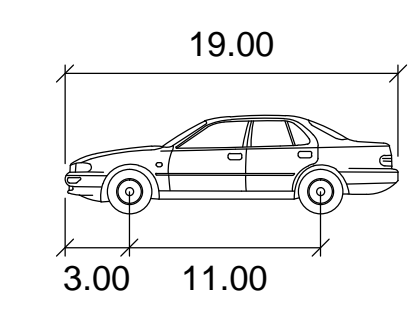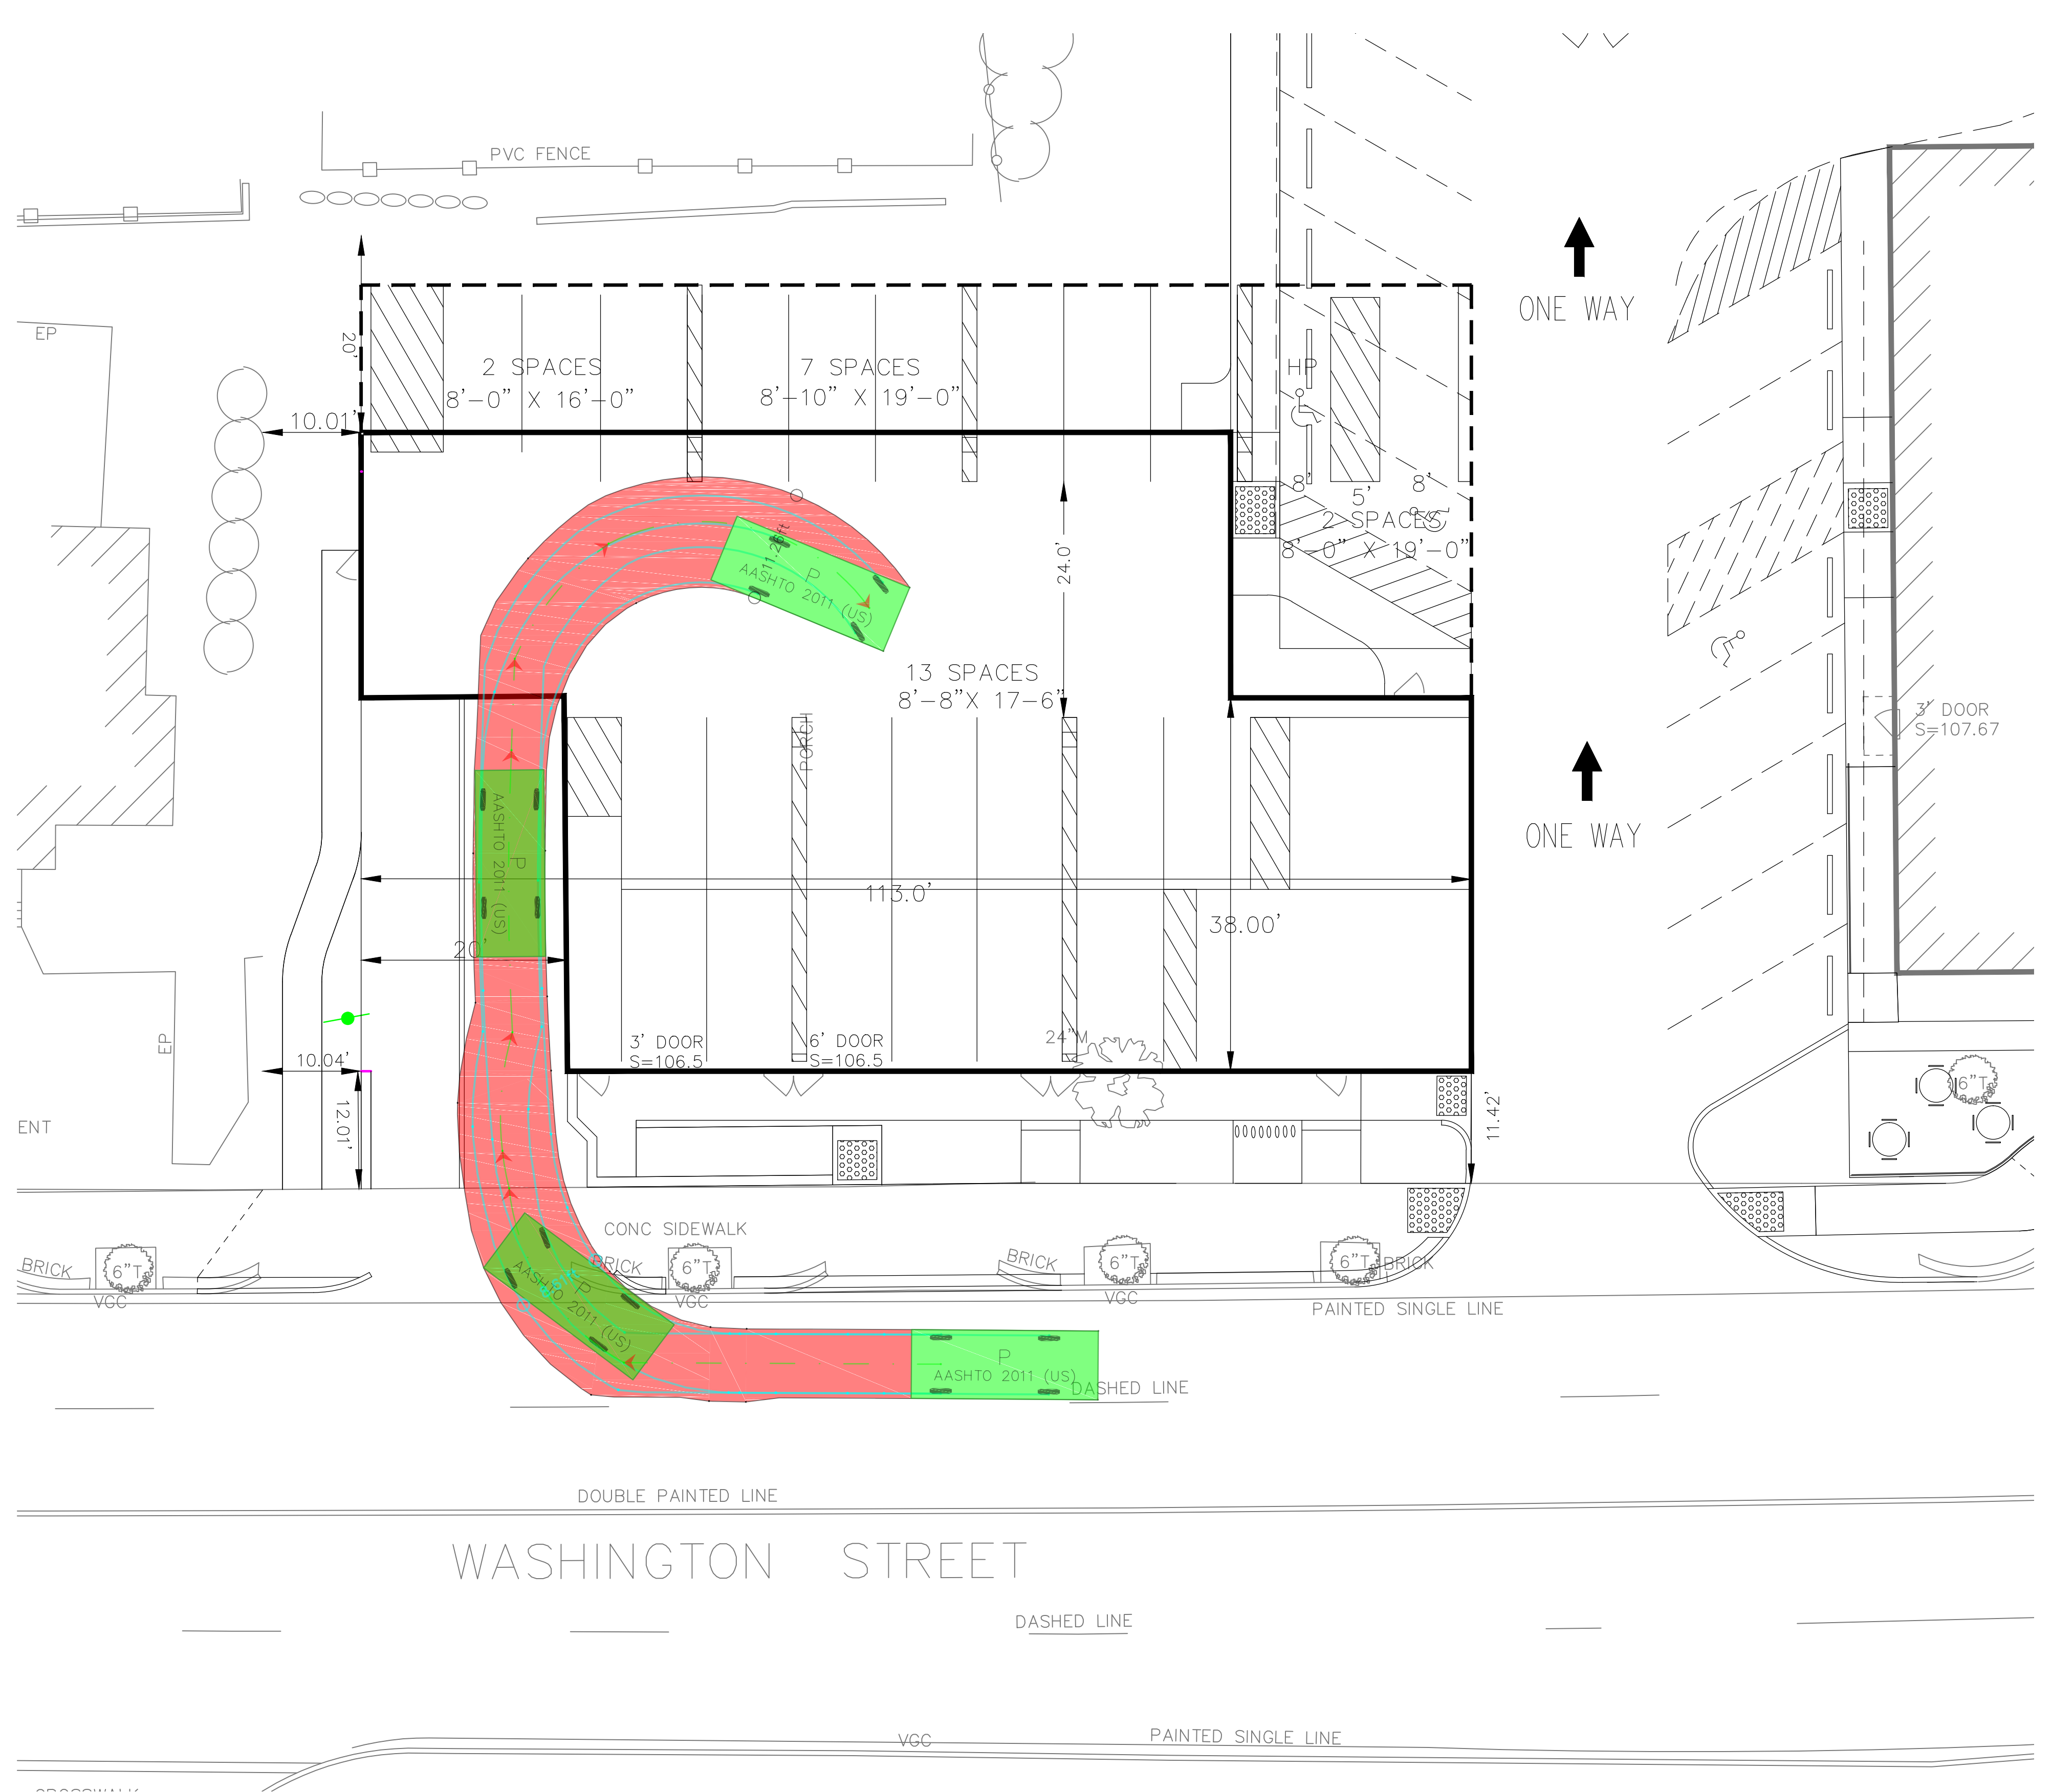

Passenger Car	feet
Width	: 7.00
Track	: 6.00
Lock to Lock Time	: 6.0
Steering Angle	: 31.6

- NOTE:
- FOR SITE DETAILS REFER TO SITE PLAN PREPARED BY NORWOOD ENGINEERING, INC.


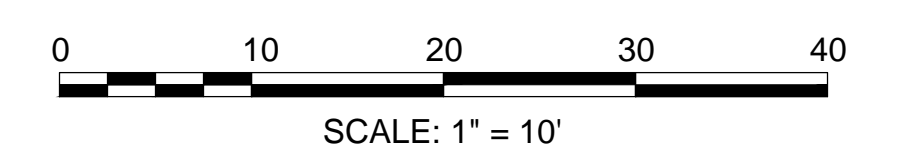


NO.	REVISIONS	DATE

WASHINGTON STREET
DASHED LINE


GARAGE PARKING
SCALE 1" = 20'

PASSENGER CAR AUTOTURN			
PROJECT TITLE: 301-323 WASHINGTON STREET WESTWOOD, MASSACHUSETTS			
PROFONENT: PETRUZZIELLO PROPERTIES DEDHAM, MA		 600 Unicorn Park Drive ▲ Woburn, MA 01801 Phone: 781.932.3201 ▲ Fax: 781.932.3413 www.baysideengineering.com	
DESIGNED BY: BFS	DATE: 4-7-2016		
CHECKED BY:	DATE:	SHEET: 1 OF: 1	
DRAFTED BY: KPC	DATE: 4-7-2016		

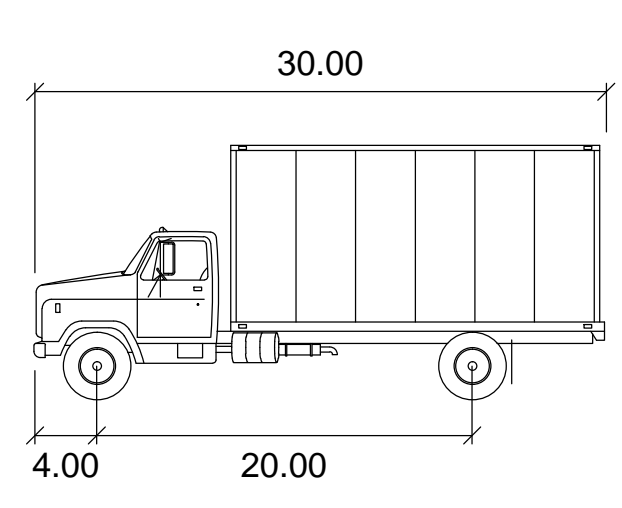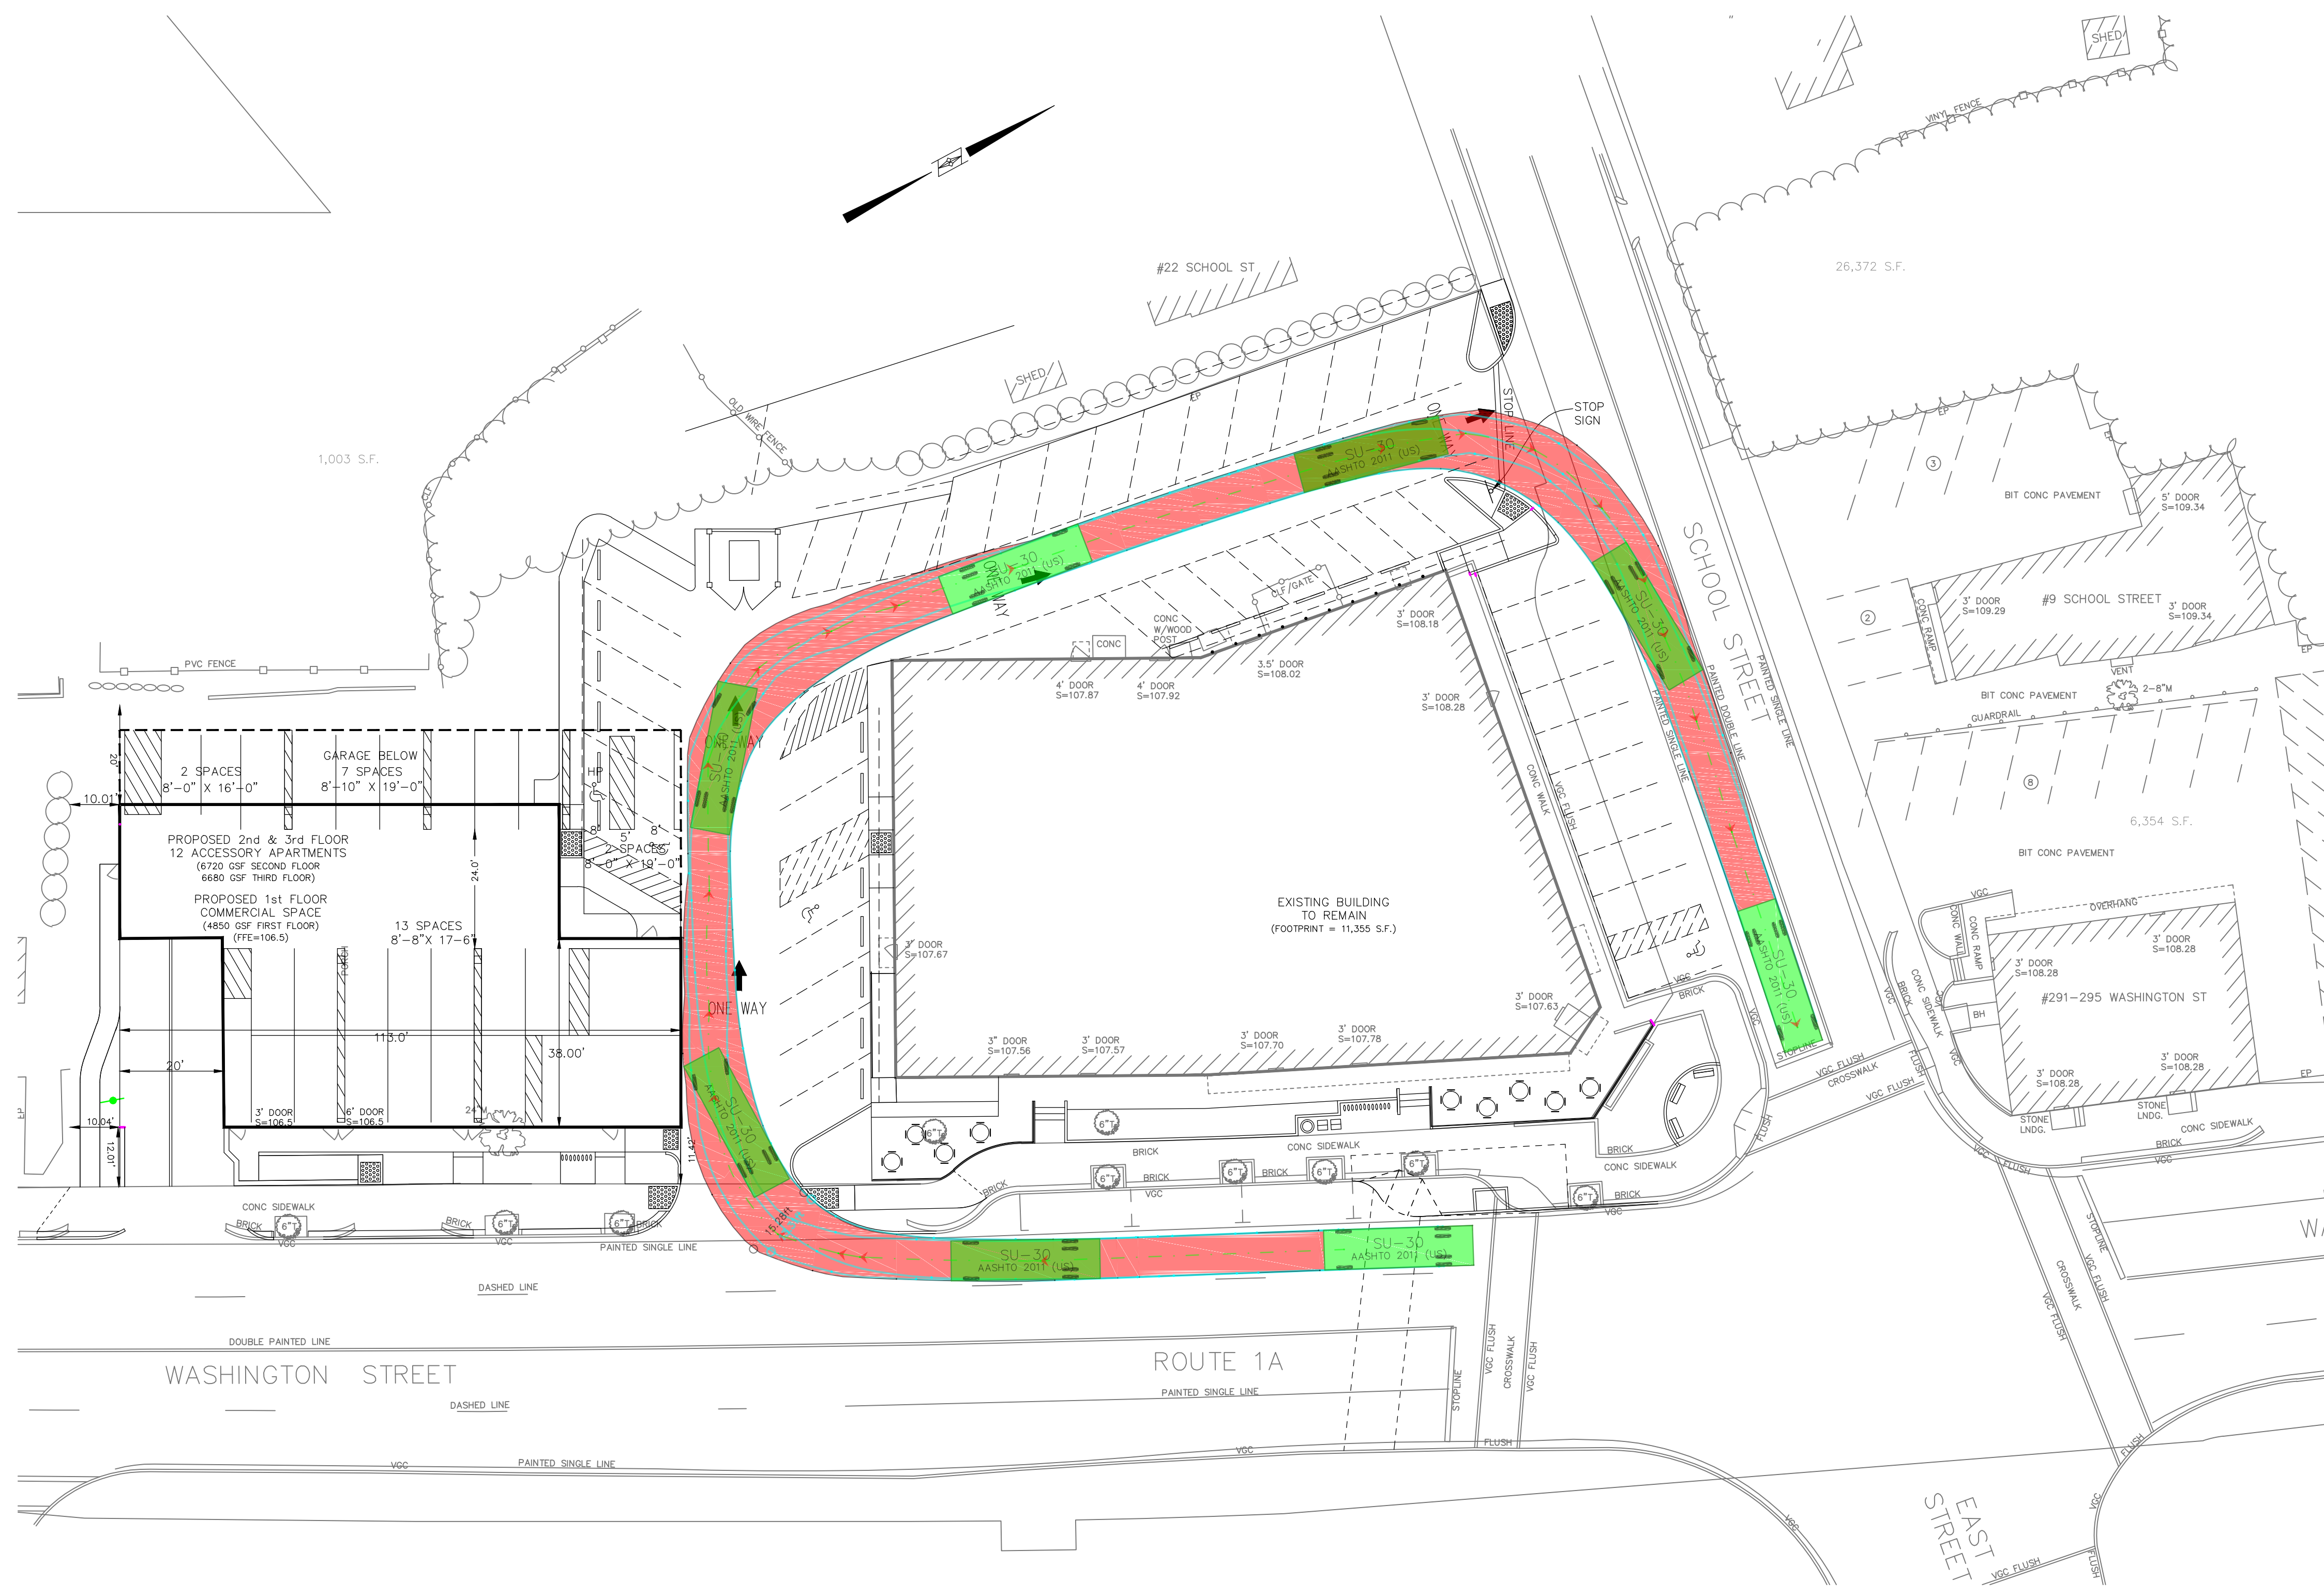

SU-30 feet
 Width : 8.00
 Track : 8.00
 Lock to Lock Time : 6.0
 Steering Angle : 31.8

- NOTE:
 1. FOR SITE DETAILS REFER TO SITE PLAN PREPARED BY NORWOOD ENGINEERING, INC.

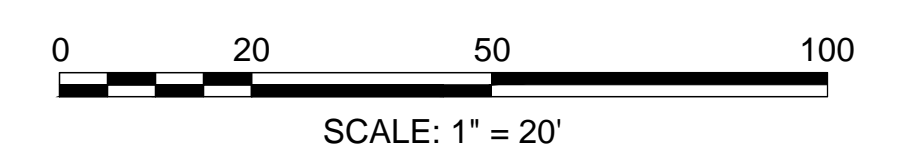

NO.	REVISIONS	DATE

SU-30 DELIVERY TRUCK AUTOTURN	
PROJECT TITLE: 301-323 WASHINGTON STREET WESTWOOD, MASSACHUSETTS	
PROPOSER: PETRUZZIELLO PROPERTIES DEDHAM, MA	
DESIGNED BY: BFS	DATE: 4-7-2016
CHECKED BY:	DATE:
DRAFTED BY: KPC	DATE: 4-7-2016
SHEET: 1	OF: 1

600 Unicorn Park Drive Woburn, MA 01801
 Phone: 781.932.3201 Fax: 781.932.3413
 www.baysideengineering.com