




PHASE II EXPANSION
AT
NEW WESTWOOD CEMETERY
OFF
HIGH STREET
WESTWOOD, MASSACHUSETTS

OCTOBER 18, 2023

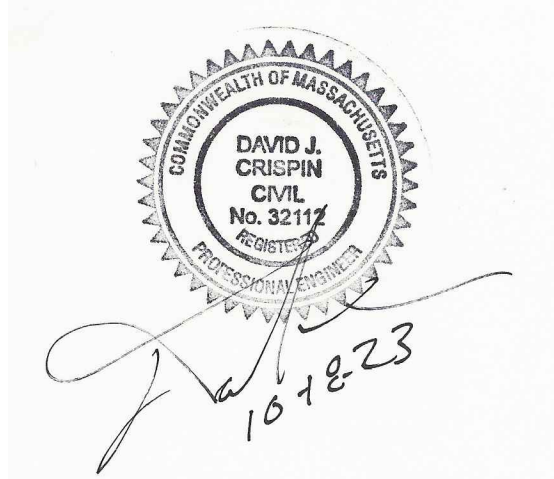

INDEX OF DRAWINGS

- 1 TITLE SHEET
- 2 EXISTING CONDITIONS PLAN
- 3 SITE PREPARATION AND EROSION CONTROL PLAN
- 4 LAYOUT & MATERIALS PLAN
- 5 GRAVE LAYOUT PLAN
- 6 GRADING AND UTILITIES PLAN
- 7 SITE PROFILE
- 8 PLANTING PLAN
- 9-13 SITE DETAILS

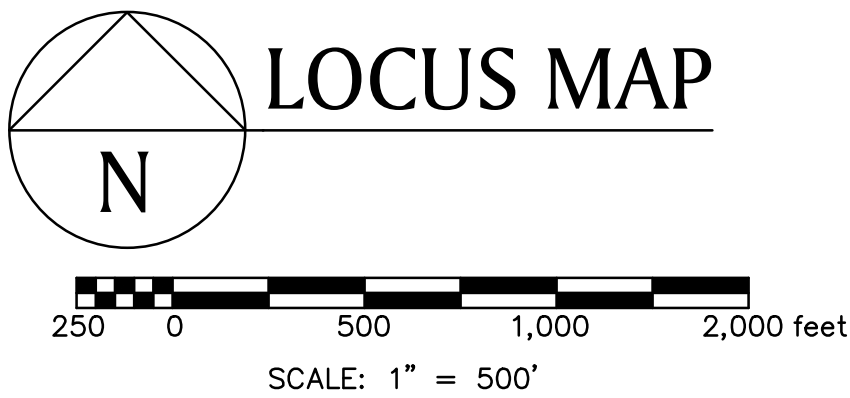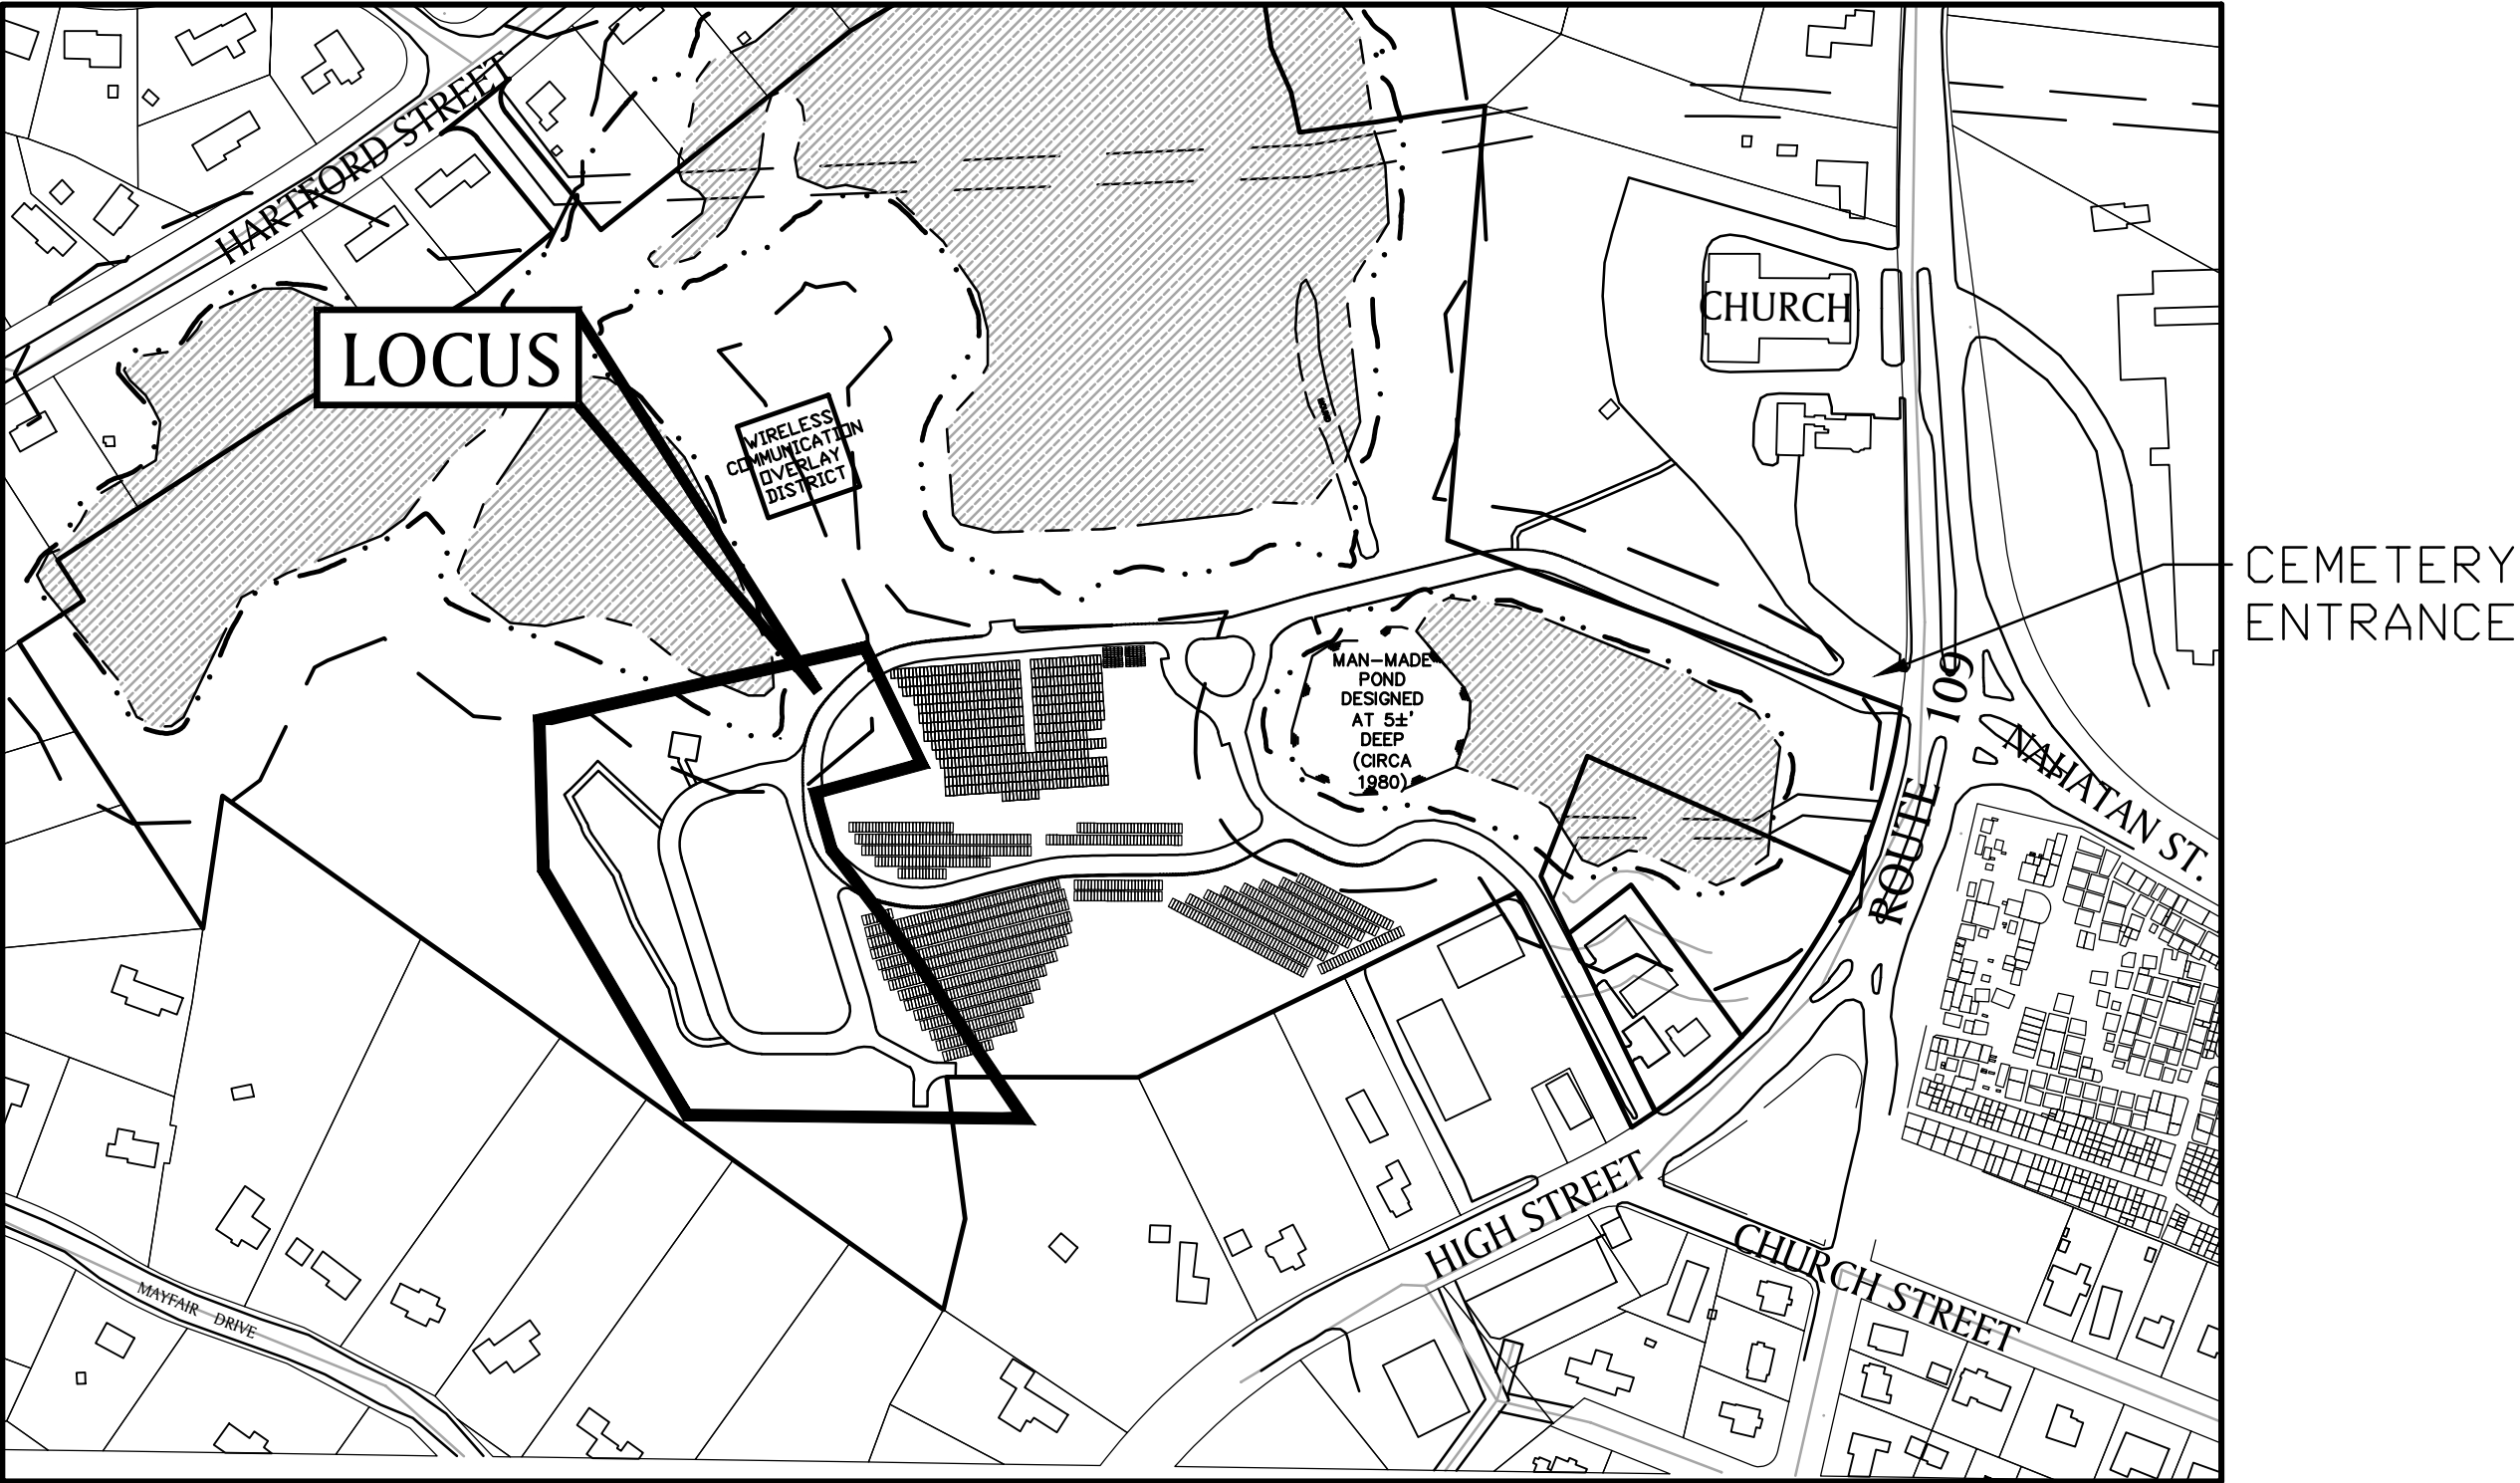

I.F.B #: DPW-24-B-004

PREPARED BY:


BSC GROUP
803 Summer Street
Boston, Massachusetts
02127
617 896 4300

PREPARED FOR/OWNED BY:
WESTWOOD PUBLIC WORKS
HIGHWAYS AND GROUNDS
50 CARBY STREET
WESTWOOD, MA 02090


SEE ORDER OF CONDITIONS ISSUED BY
TOWN OF WESTWOOD CONSERVATION
COMMISSION, DEP FILE #: 338-0758
DATED: 07/12/2023

ISSUED FOR CONSTRUCTION: 10/18/2023

USER RESPONSIBLE FOR VERIFYING THAT CONTENT OF
THIS PLAN HAS NOT BEEN FURTHER REVISED

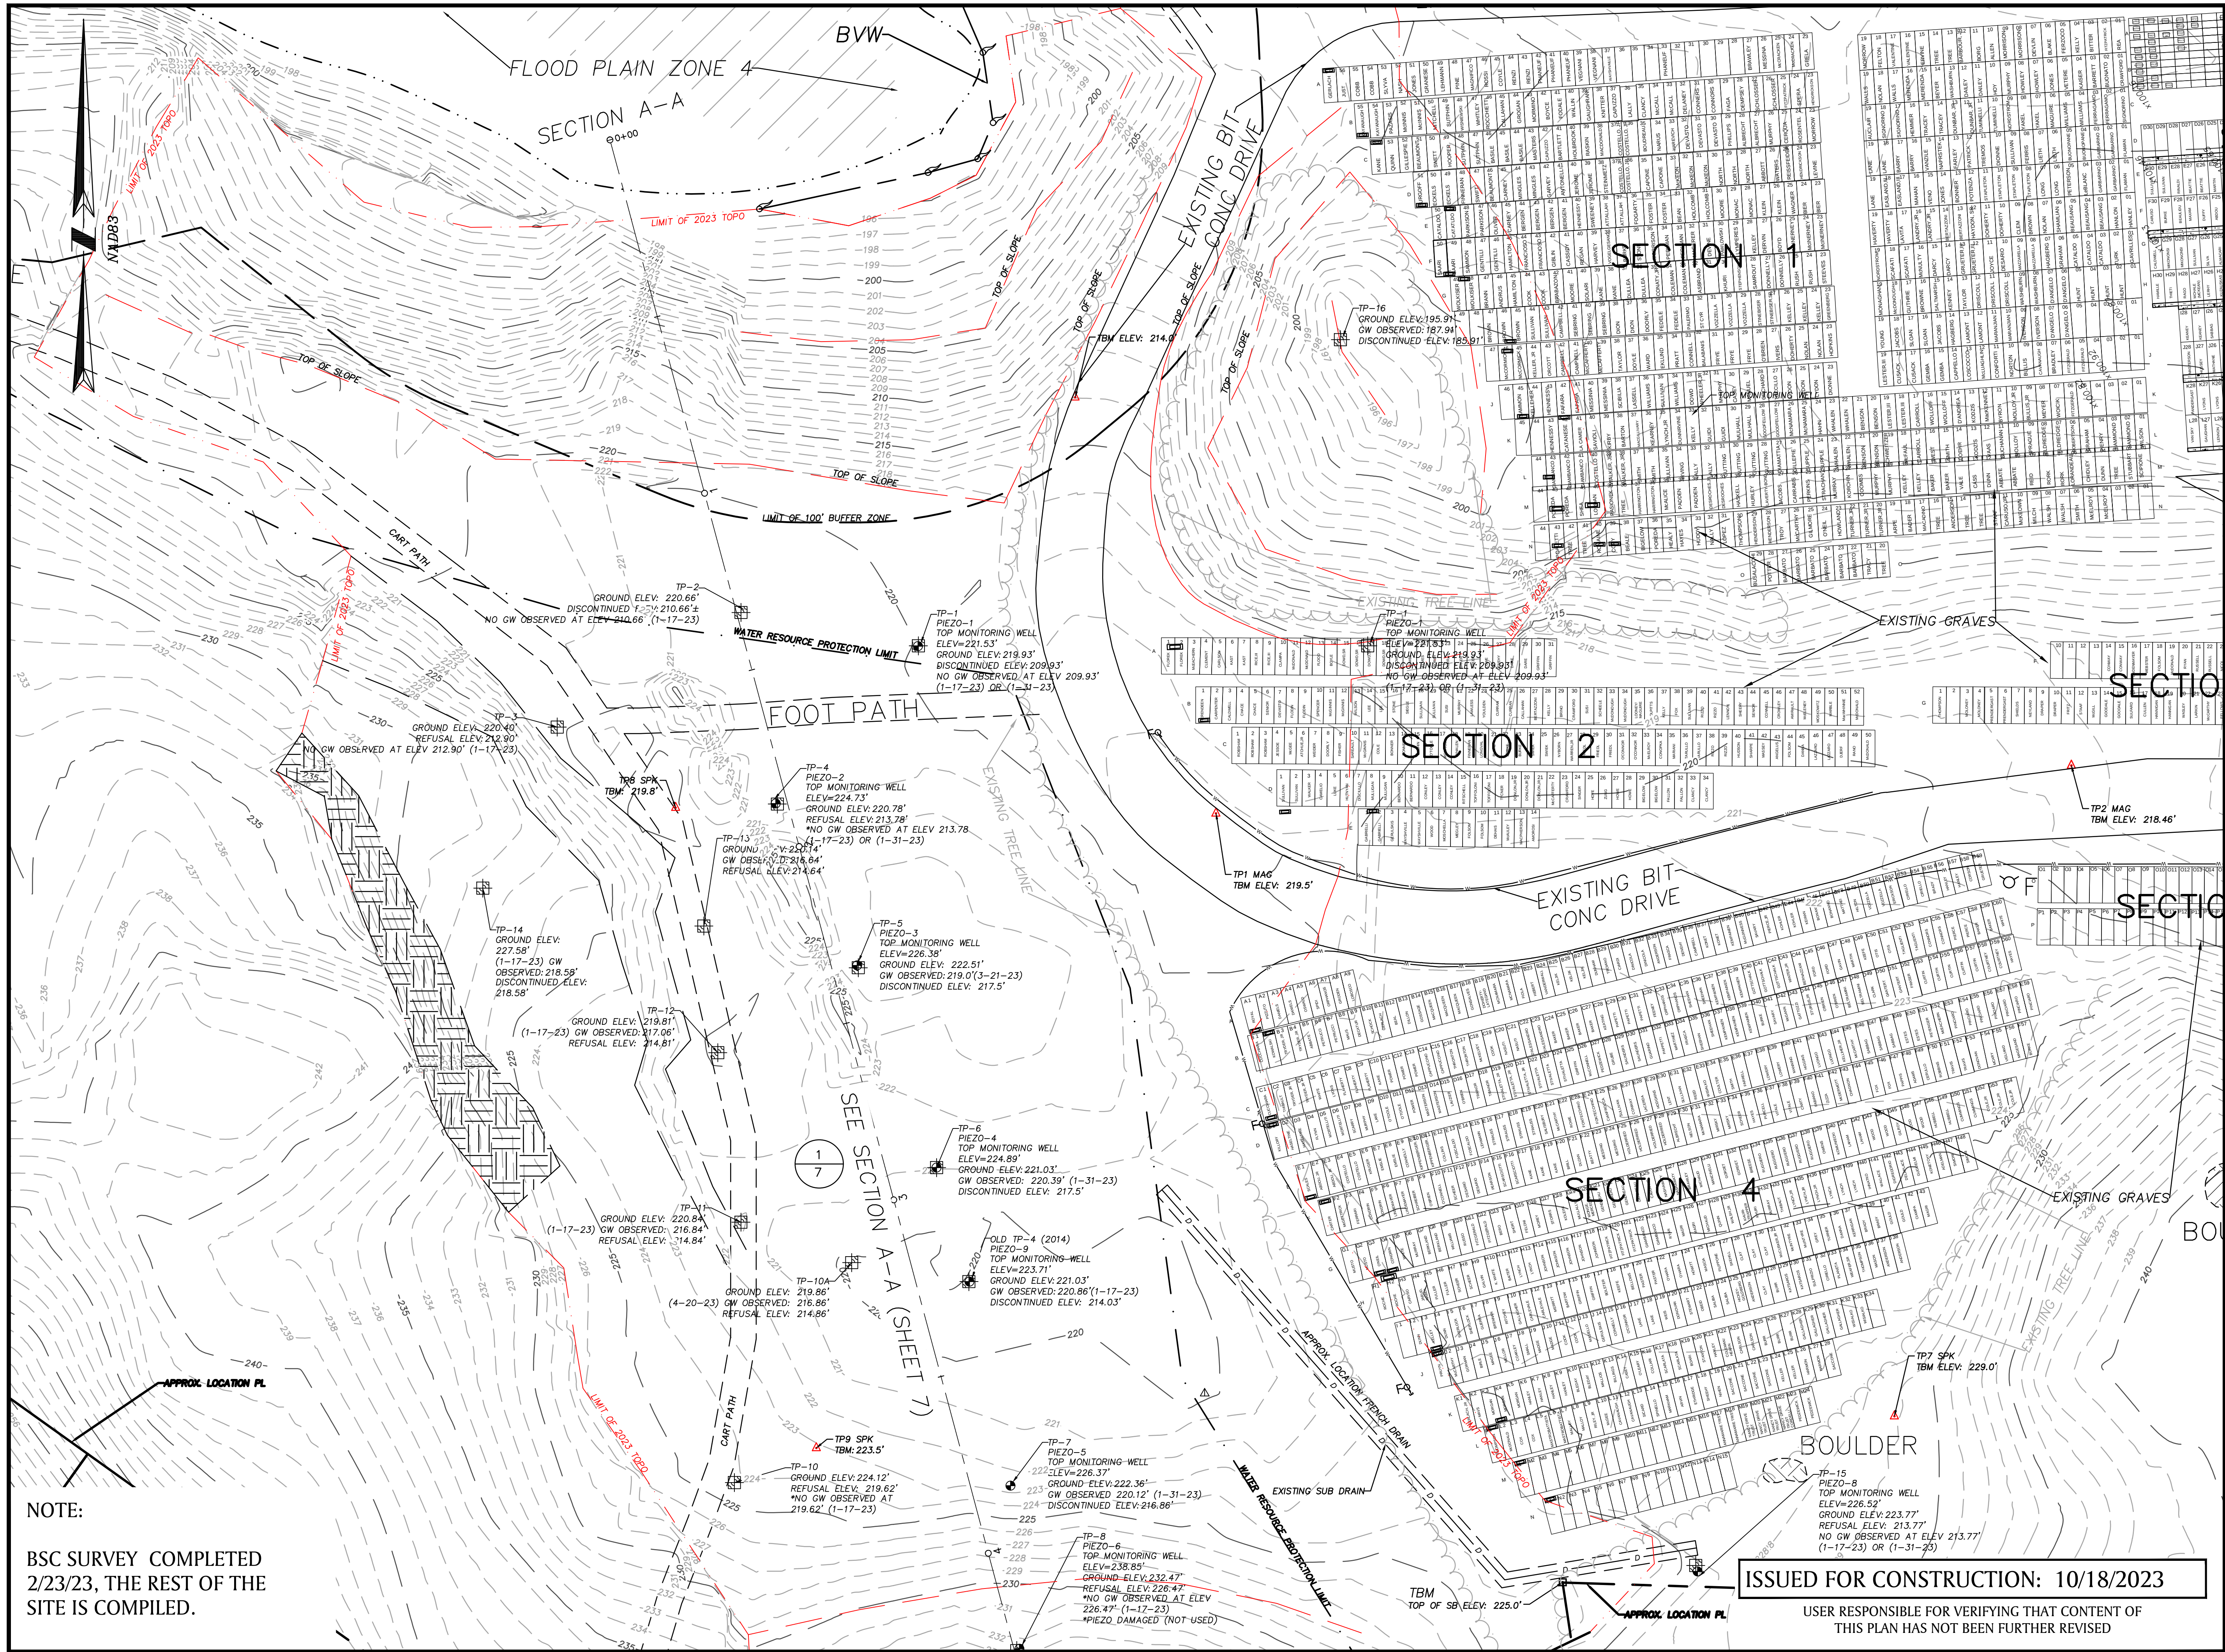

NOTE:
BSC SURVEY COMPLETED
2/23/23, THE REST OF THE
SITE IS COMPILED.

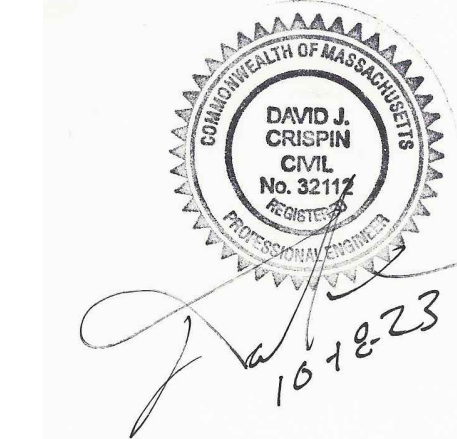

DAVID J. CRISPIN
PROFESSIONAL ENGINEER

PHASE II
EXPANSION
AT
NEW WESTWOOD
CEMETERY
OFF
HIGH STREET
IN
WESTWOOD
MASSACHUSETTS
(NORFOLK COUNTY)

EXISTING CONDITIONS
PLAN

OCTOBER 18, 2023

I.F.B #: DPW-24-B-004

REVISIONS:

NO.	DATE	DESC.

PREPARED FOR:
WESTWOOD PUBLIC WORKS
HIGHWAYS AND GROUNDS
50 CARBY STREET
WESTWOOD, MA 02090



803 Summer Street
Boston, Massachusetts
02127

617 896 4300

© 2023 BSC Group, Inc.


SCALE: 1" = 20'


0 10 20 40 FEET

FILE: PRJ-BOS/23231.01/C/D/2323101-EC
DWG.: EC NEW SECTION
JOB. NO: 2-3231.01 SHEET 2 OF 13

ISSUED FOR CONSTRUCTION: 10/18/2023

USER RESPONSIBLE FOR VERIFYING THAT CONTENT OF
THIS PLAN HAS NOT BEEN FURTHER REVISED

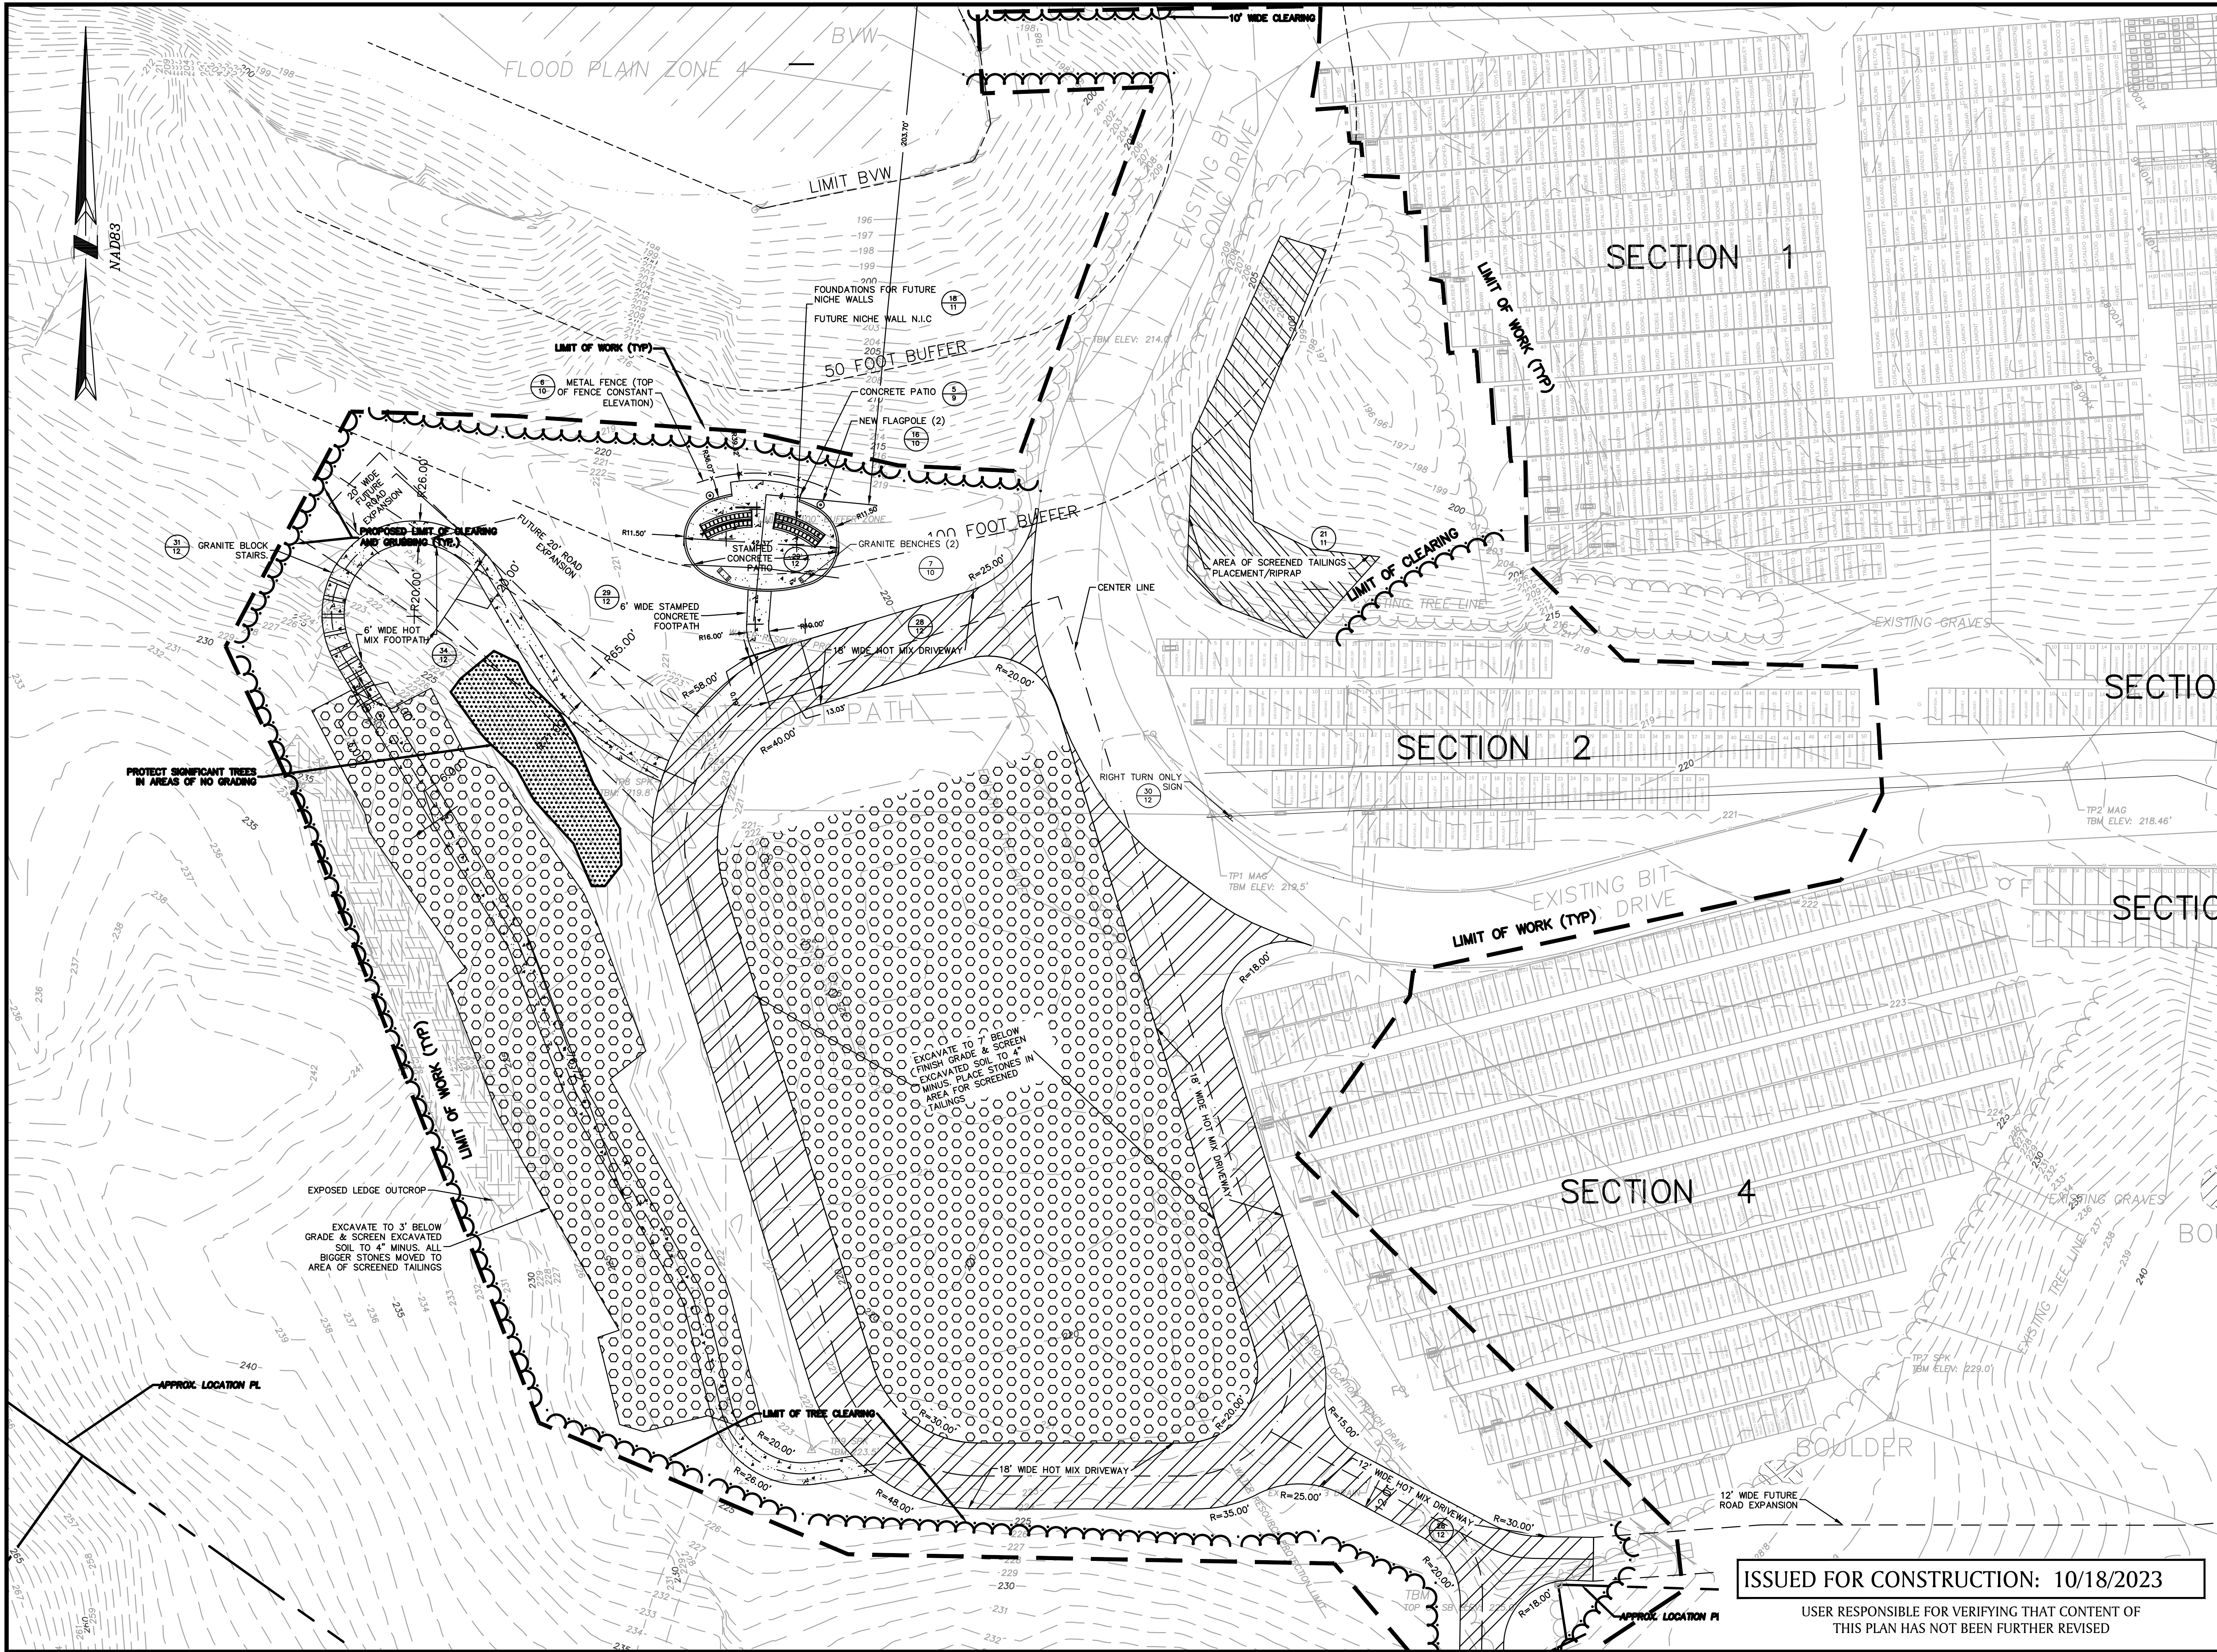

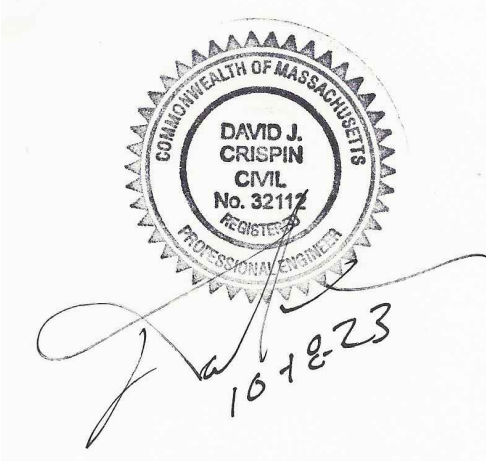

DAVID J. CRISPIN
PROFESSIONAL ENGINEER

PHASE II
EXPANSION
AT
NEW WESTWOOD
CEMETERY
OFF
HIGH STREET
IN
WESTWOOD
MASSACHUSETTS
(NORFOLK COUNTY)

LAYOUT &
MATERIALS PLAN

OCTOBER 18, 2023

I.F.B #: DPW-24-B-004

REVISIONS:		
NO.	DATE	DESC.

PREPARED FOR:
WESTWOOD PUBLIC WORKS
HIGHWAYS AND GROUNDS
50 CARBY STREET
WESTWOOD, MA 02090

BSC GROUP
803 Summer Street
Boston, Massachusetts
02127
617 896 4300


© 2023 BSC Group, Inc.
SCALE: 1" = 20'
0 10 20 40 FEET

FILE: PRJ-BOS/23231.01/C/D/2323101-SP
DWG.: SITE PLAN
JOB. NO: 2-3231.01

SHEET 4 OF 13

ISSUED FOR CONSTRUCTION: 10/18/2023

USER RESPONSIBLE FOR VERIFYING THAT CONTENT OF
THIS PLAN HAS NOT BEEN FURTHER REVISED

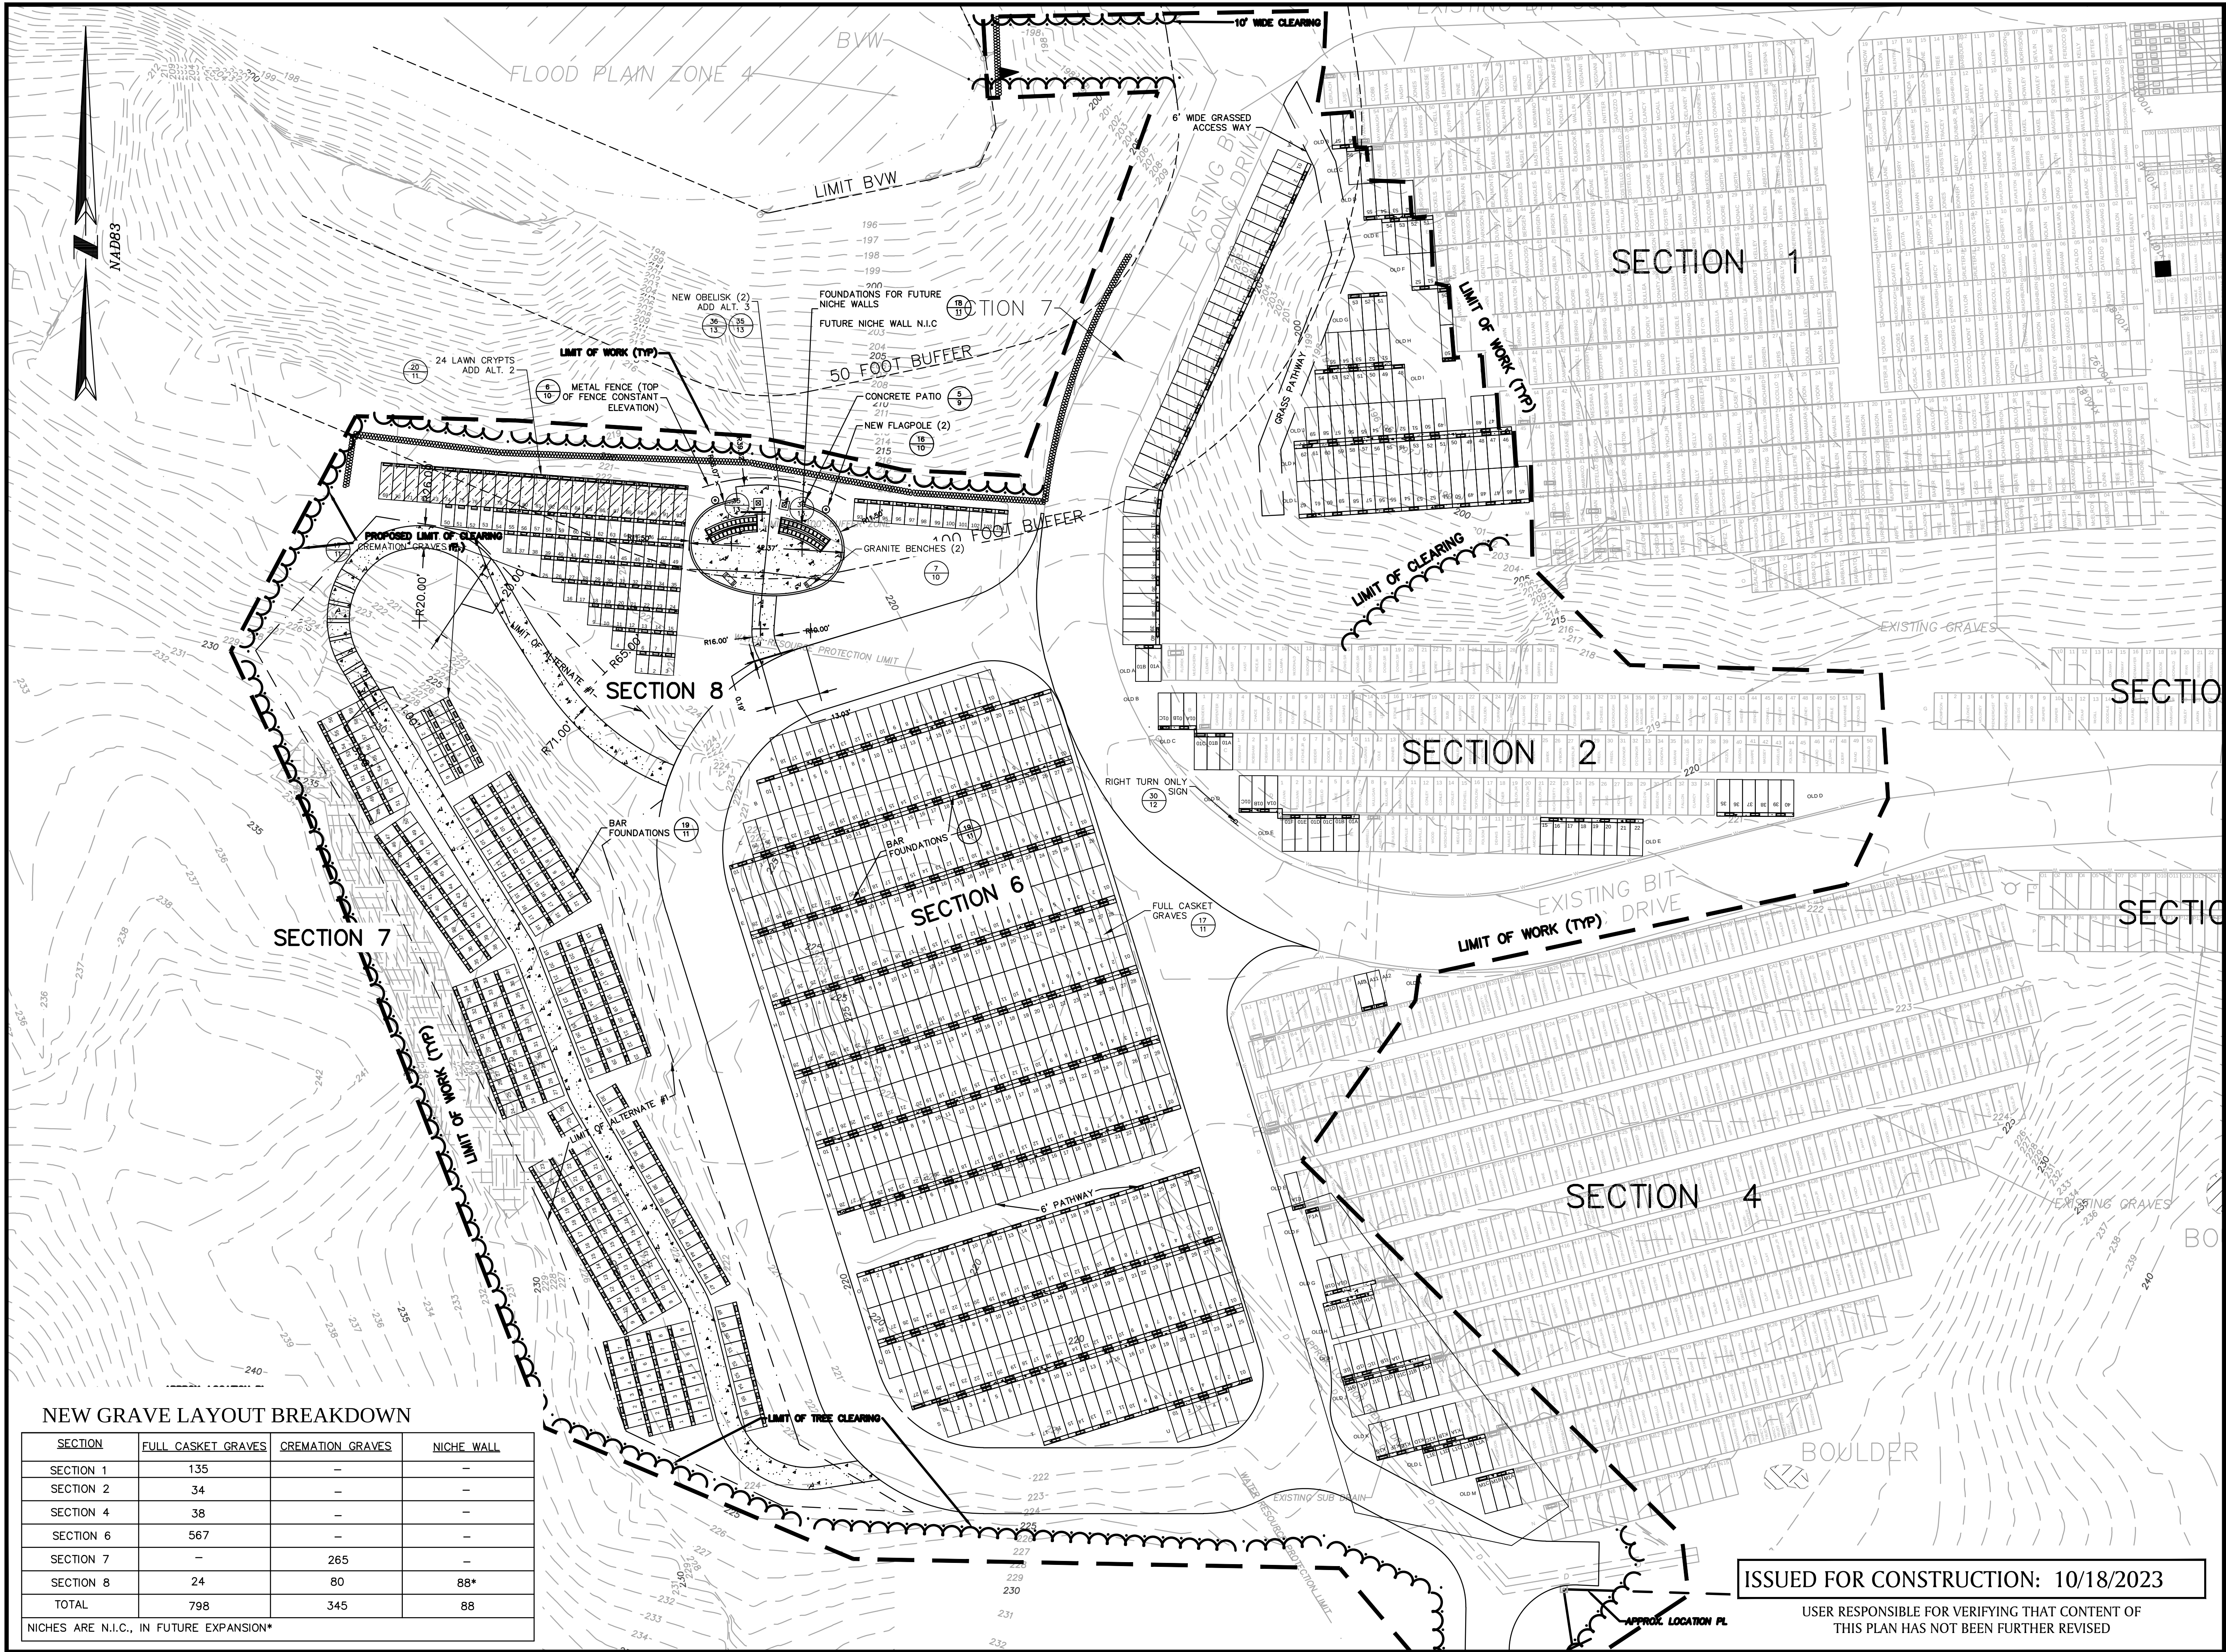

NEW GRAVE LAYOUT BREAKDOWN

SECTION	FULL CASKET GRAVES	CREMATION GRAVES	NICHE WALL
SECTION 1	135	-	-
SECTION 2	34	-	-
SECTION 4	38	-	-
SECTION 6	567	-	-
SECTION 7	-	265	-
SECTION 8	24	80	88*
TOTAL	798	345	88

NICHES ARE N.I.C., IN FUTURE EXPANSION*

DAVID J. CRISPIN
PROFESSIONAL ENGINEER

PHASE II
EXPANSION
AT
NEW WESTWOOD
CEMETERY
OFF
HIGH STREET
IN
WESTWOOD
MASSACHUSETTS
(NORFOLK COUNTY)

GRAVE LAYOUT
PLAN

OCTOBER 18, 2023

I.F.B #: DPW-24-B-004

REVISIONS:		
NO.	DATE	DESC.

PREPARED FOR:
WESTWOOD PUBLIC WORKS
HIGHWAYS AND GROUNDS
50 CARBY STREET
WESTWOOD, MA 02090

BSC GROUP
803 Summer Street
Boston, Massachusetts
02127
617 896 4300


© 2023 BSC Group, Inc.
SCALE: 1" = 20'
0 10 20 40 FEET


FILE: PRJ-BOS/23231.01/C/D/2323101-SP
DWG.: SITE PLAN
JOB. NO: 2-3231.01

SHEET 5 OF 13

ISSUED FOR CONSTRUCTION: 10/18/2023

USER RESPONSIBLE FOR VERIFYING THAT CONTENT OF
THIS PLAN HAS NOT BEEN FURTHER REVISED

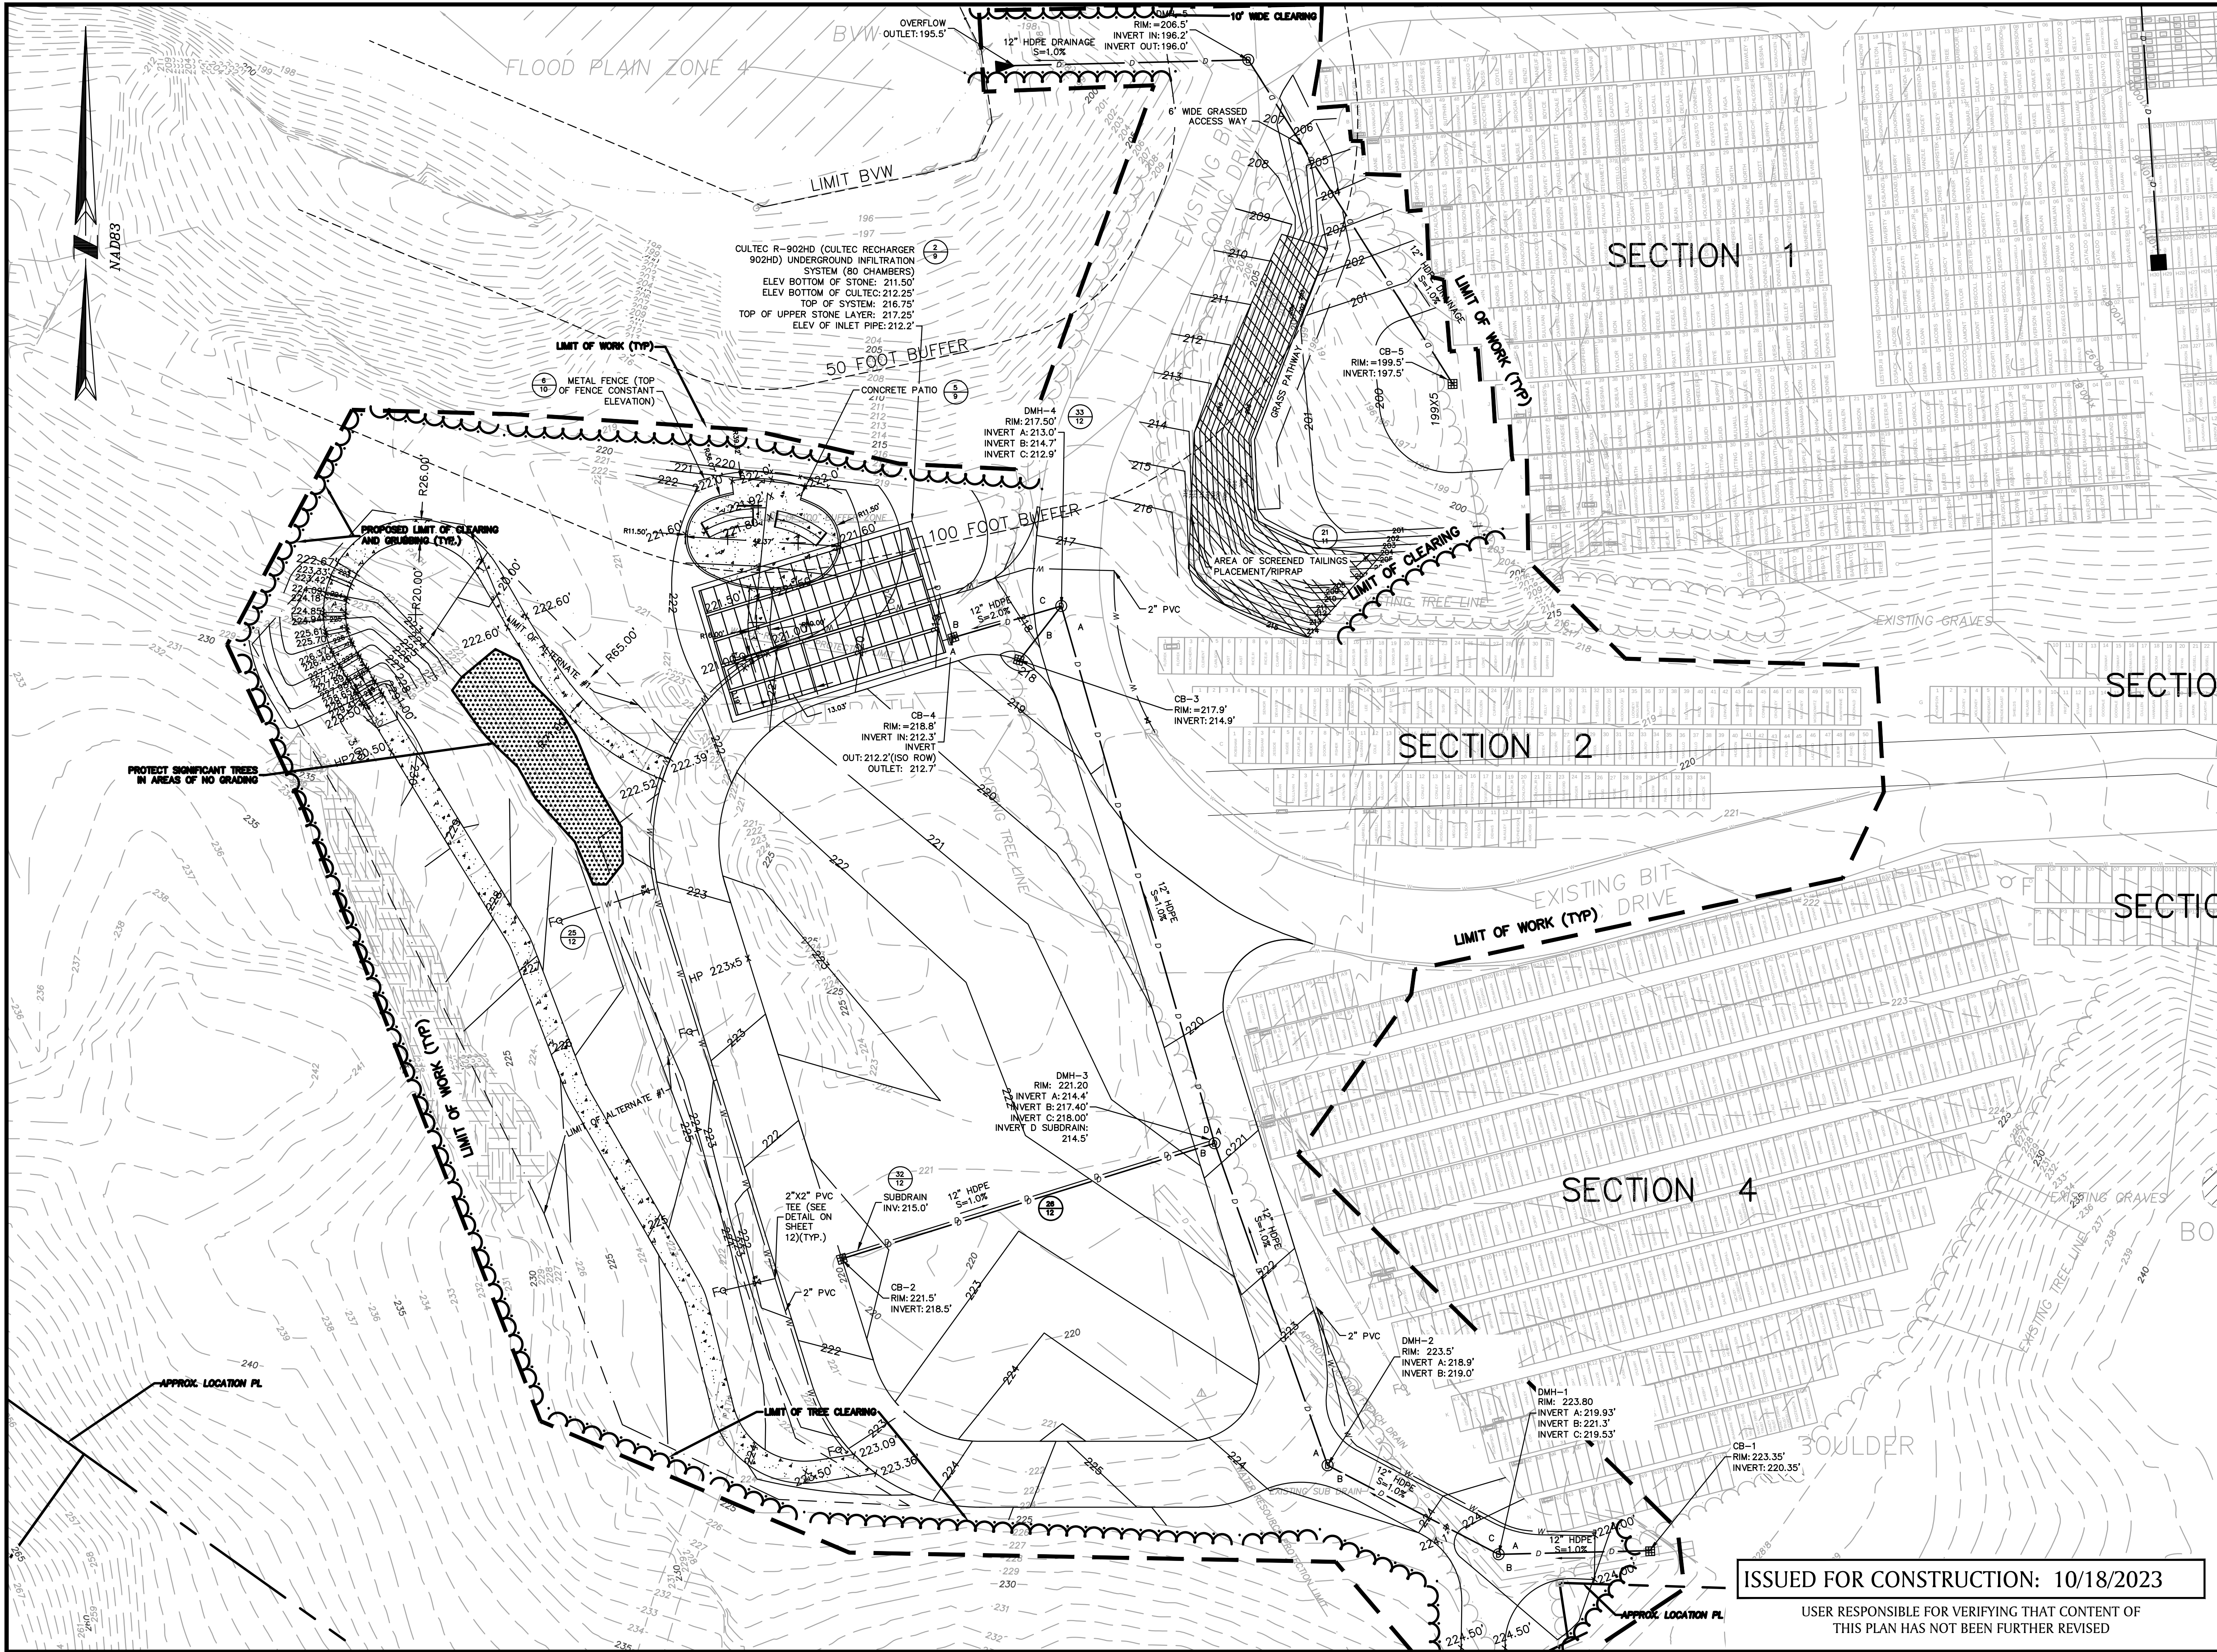

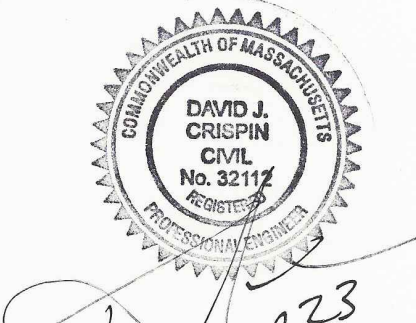

DAVID J. CRISPIN
PROFESSIONAL ENGINEER

PHASE II
EXPANSION
AT
NEW WESTWOOD
CEMETERY
OFF
HIGH STREET
IN
WESTWOOD
MASSACHUSETTS
(NORFOLK COUNTY)

GRADING AND UTILITIES
PLAN

OCTOBER 18, 2023

I.F.B #: DPW-24-B-004

REVISIONS:		
NO.	DATE	DESC.

PREPARED FOR:
WESTWOOD PUBLIC WORKS
HIGHWAYS AND GROUNDS
50 CARBY STREET
WESTWOOD, MA 02090

BSC GROUP
803 Summer Street
Boston, Massachusetts
02127
617 896 4300


© 2023 BSC Group, Inc.
SCALE: 1" = 20'
0 10 20 40 FEET

ISSUED FOR CONSTRUCTION: 10/18/2023

USER RESPONSIBLE FOR VERIFYING THAT CONTENT OF
THIS PLAN HAS NOT BEEN FURTHER REVISED


FILE: PRJ-BOS/23231.01/C/D/2323101-SP
DWG.: GRADING/UTILITY SHEET 6 OF 13
JOB. NO: 2-3231.01

SEE SHEET 02 FOR PROFILE LOCATION

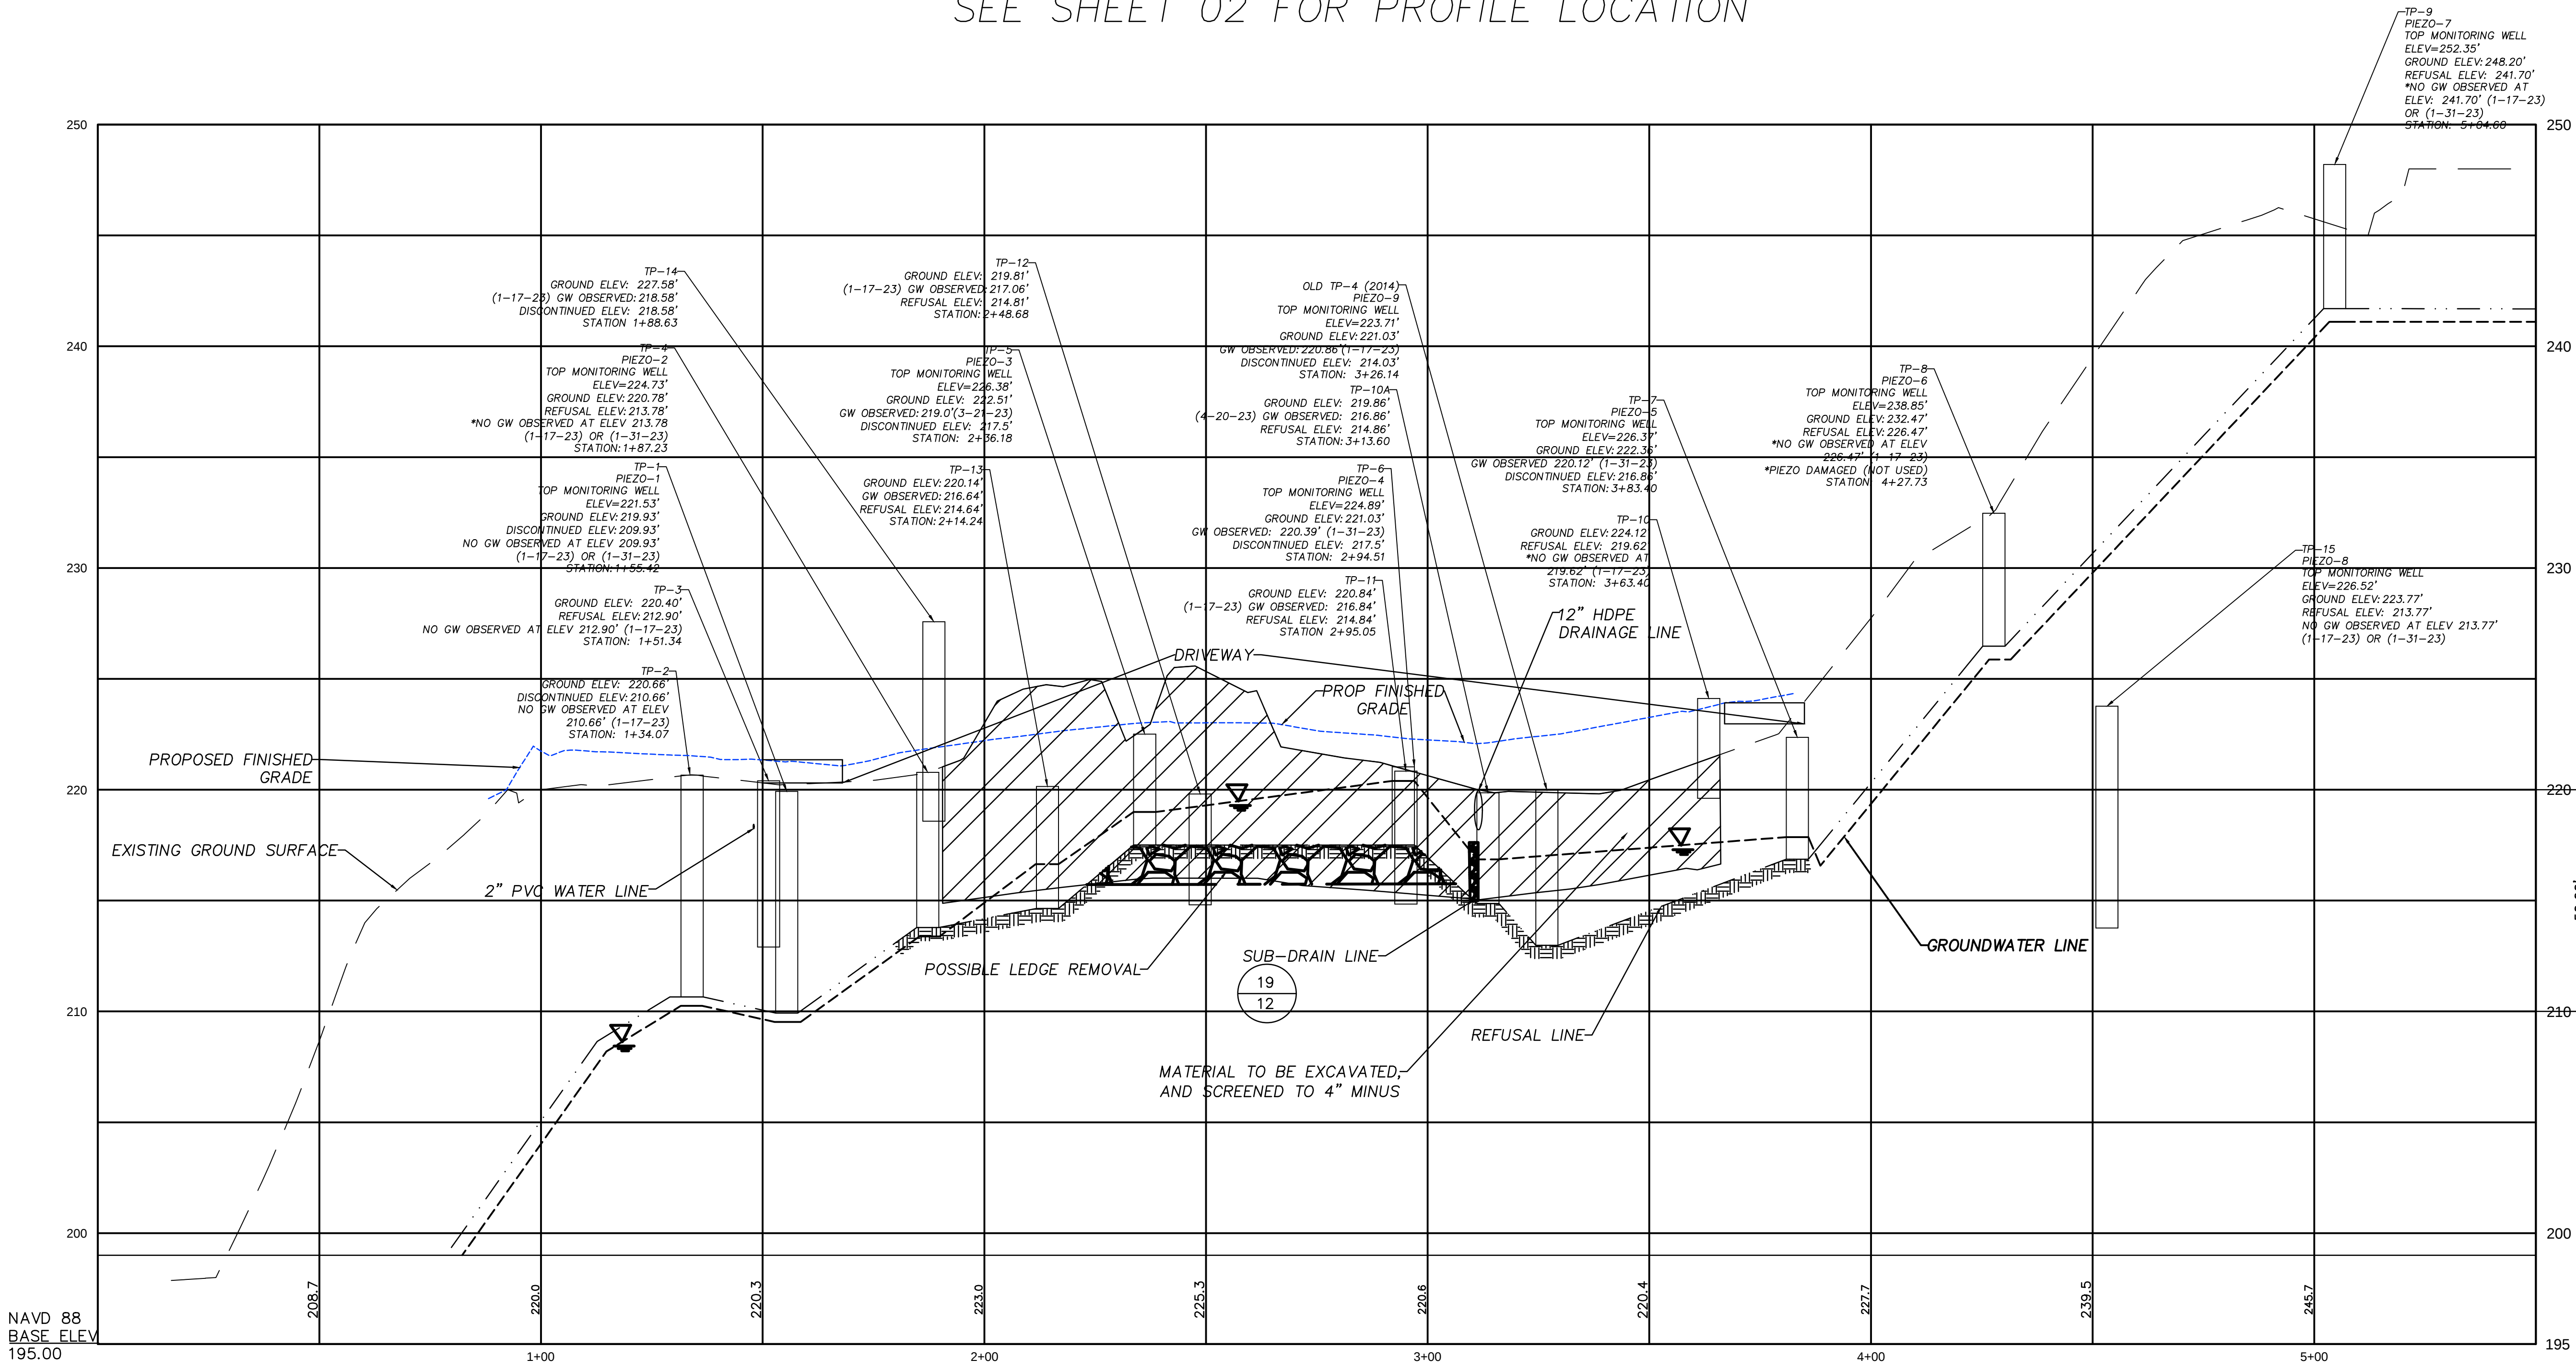

SECTION A-A
PROFILE VIEW

HORIZ. SCALE: 1"=20'
VERT. SCALE: 1"=4'

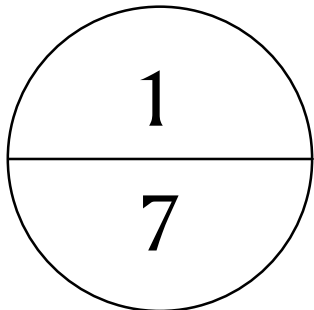


NOTE:

SOME TEST PITS ARE EITHER
SIDE OF PROFILE LINE.

ISSUED FOR CONSTRUCTION: 10/18/2023

USER RESPONSIBLE FOR VERIFYING THAT CONTENT OF
THIS PLAN HAS NOT BEEN FURTHER REVISED

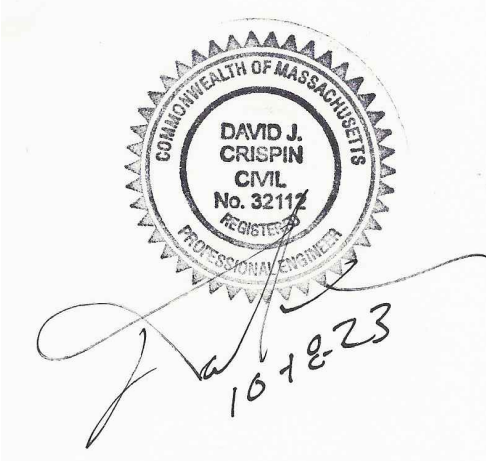

DAVID J. CRISPIN
PROFESSIONAL ENGINEER

PHASE II
EXPANSION
AT
NEW WESTWOOD
CEMETERY
OFF
HIGH STREET
IN
WESTWOOD
MASSACHUSETTS
(NORFOLK COUNTY)

SITE PROFILE

OCTOBER 18, 2023

I.F.B #: DPW-24-B-004





REVISIONS:		
NO.	DATE	DESC.

PREPARED FOR:
WESTWOOD PUBLIC WORKS
HIGHWAYS AND GROUNDS
50 CARBY STREET
WESTWOOD, MA 02090


BSC GROUP
803 Summer Street
Boston, Massachusetts
02127
617 896 4300

© 2023 BSC Group, Inc.
SCALE: AS SHOWN

FILE: PRJ-BOS/23231.01/C/D/2323101-EC		
DWG.: EC	SHEET 7 OF 13	
JOB. NO: 2-3231.01		

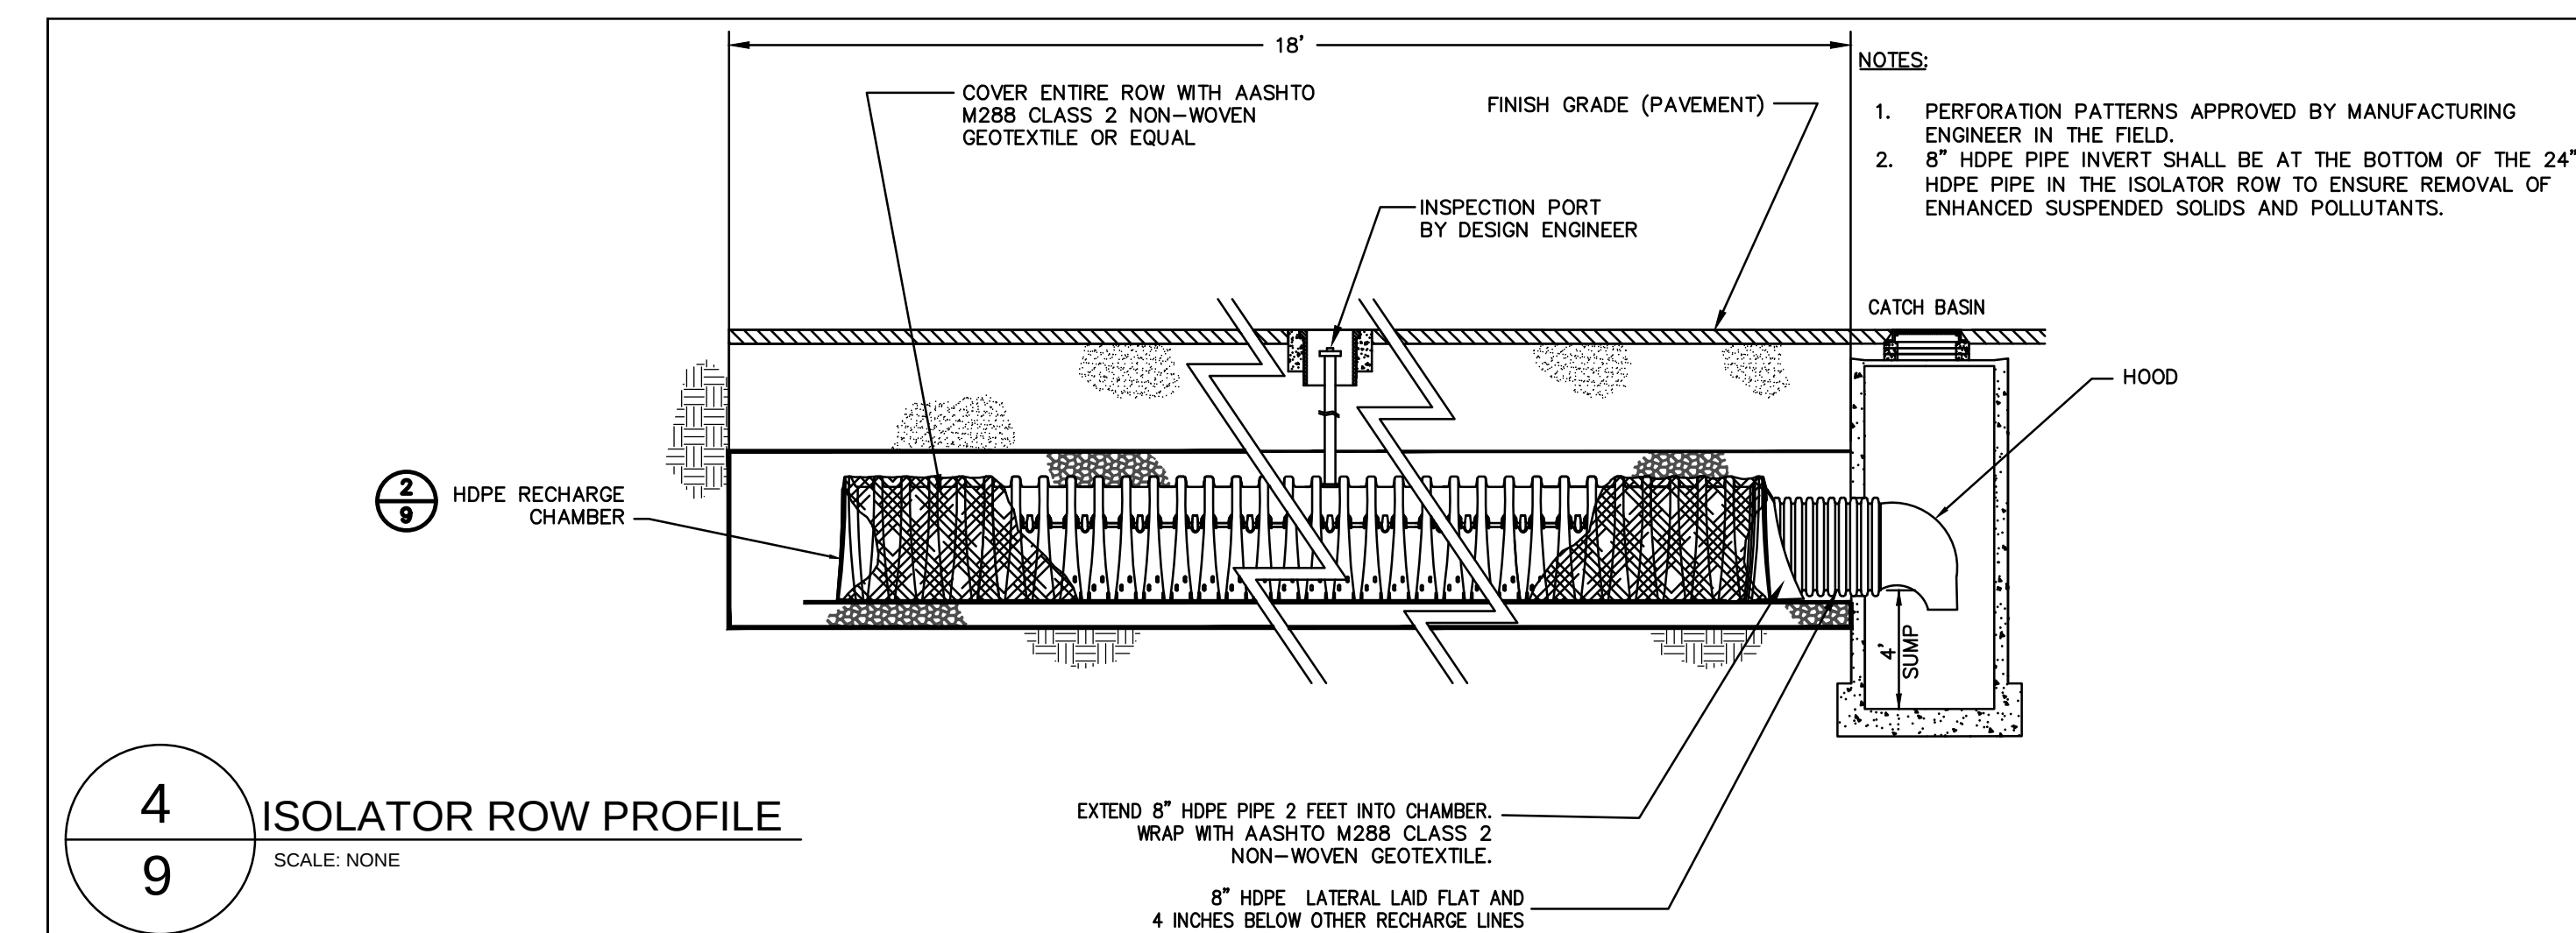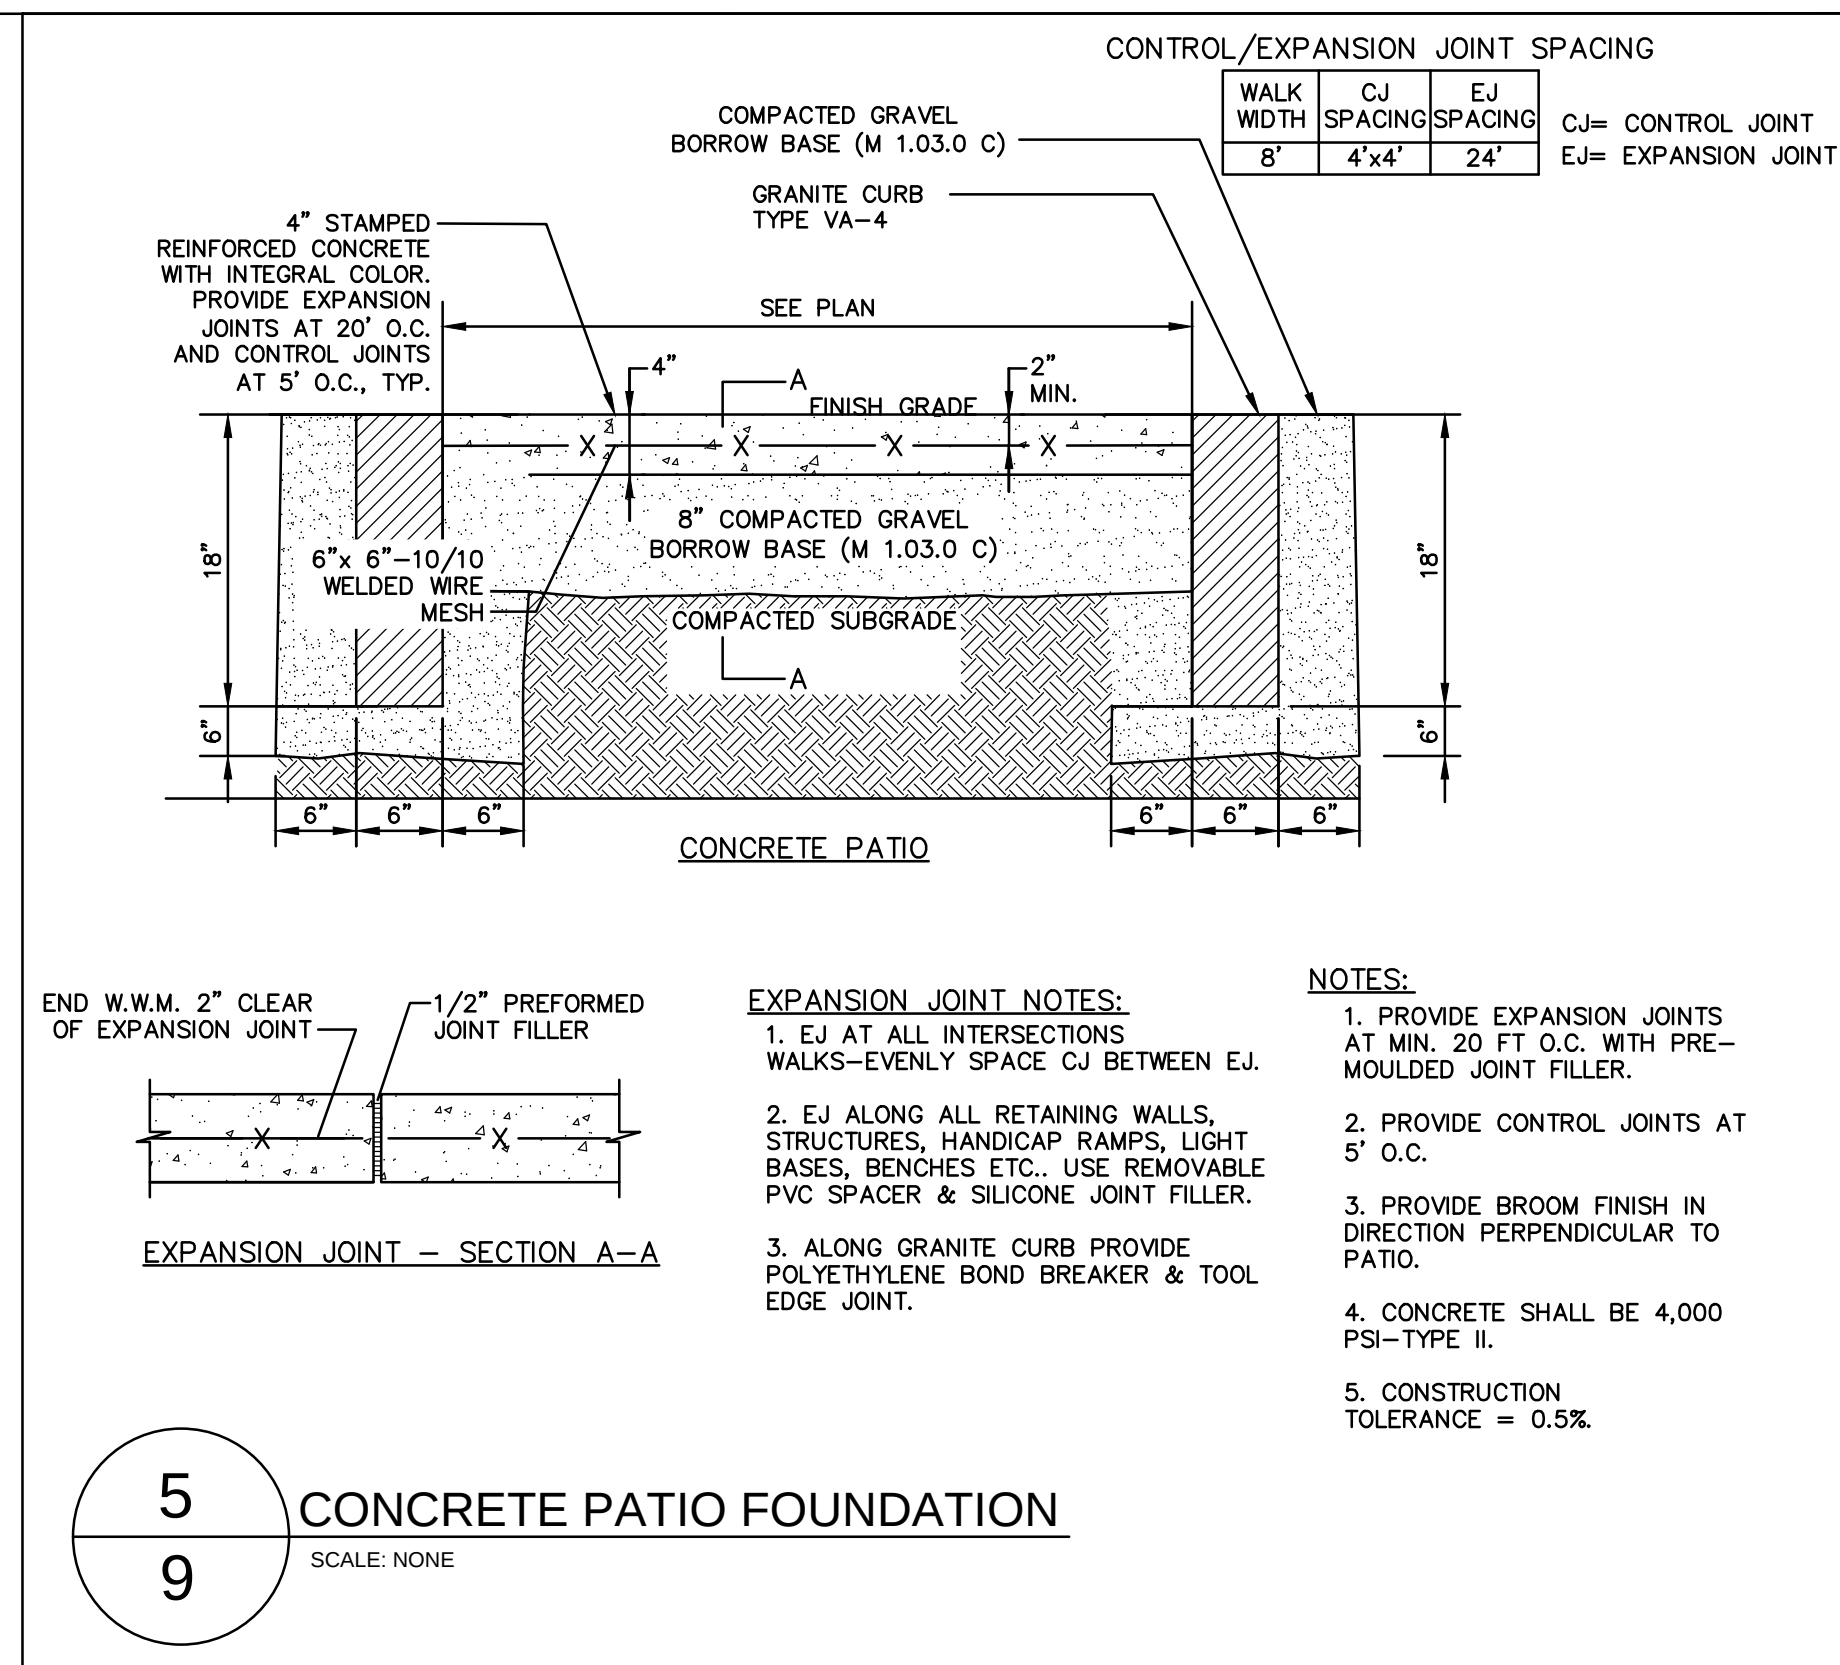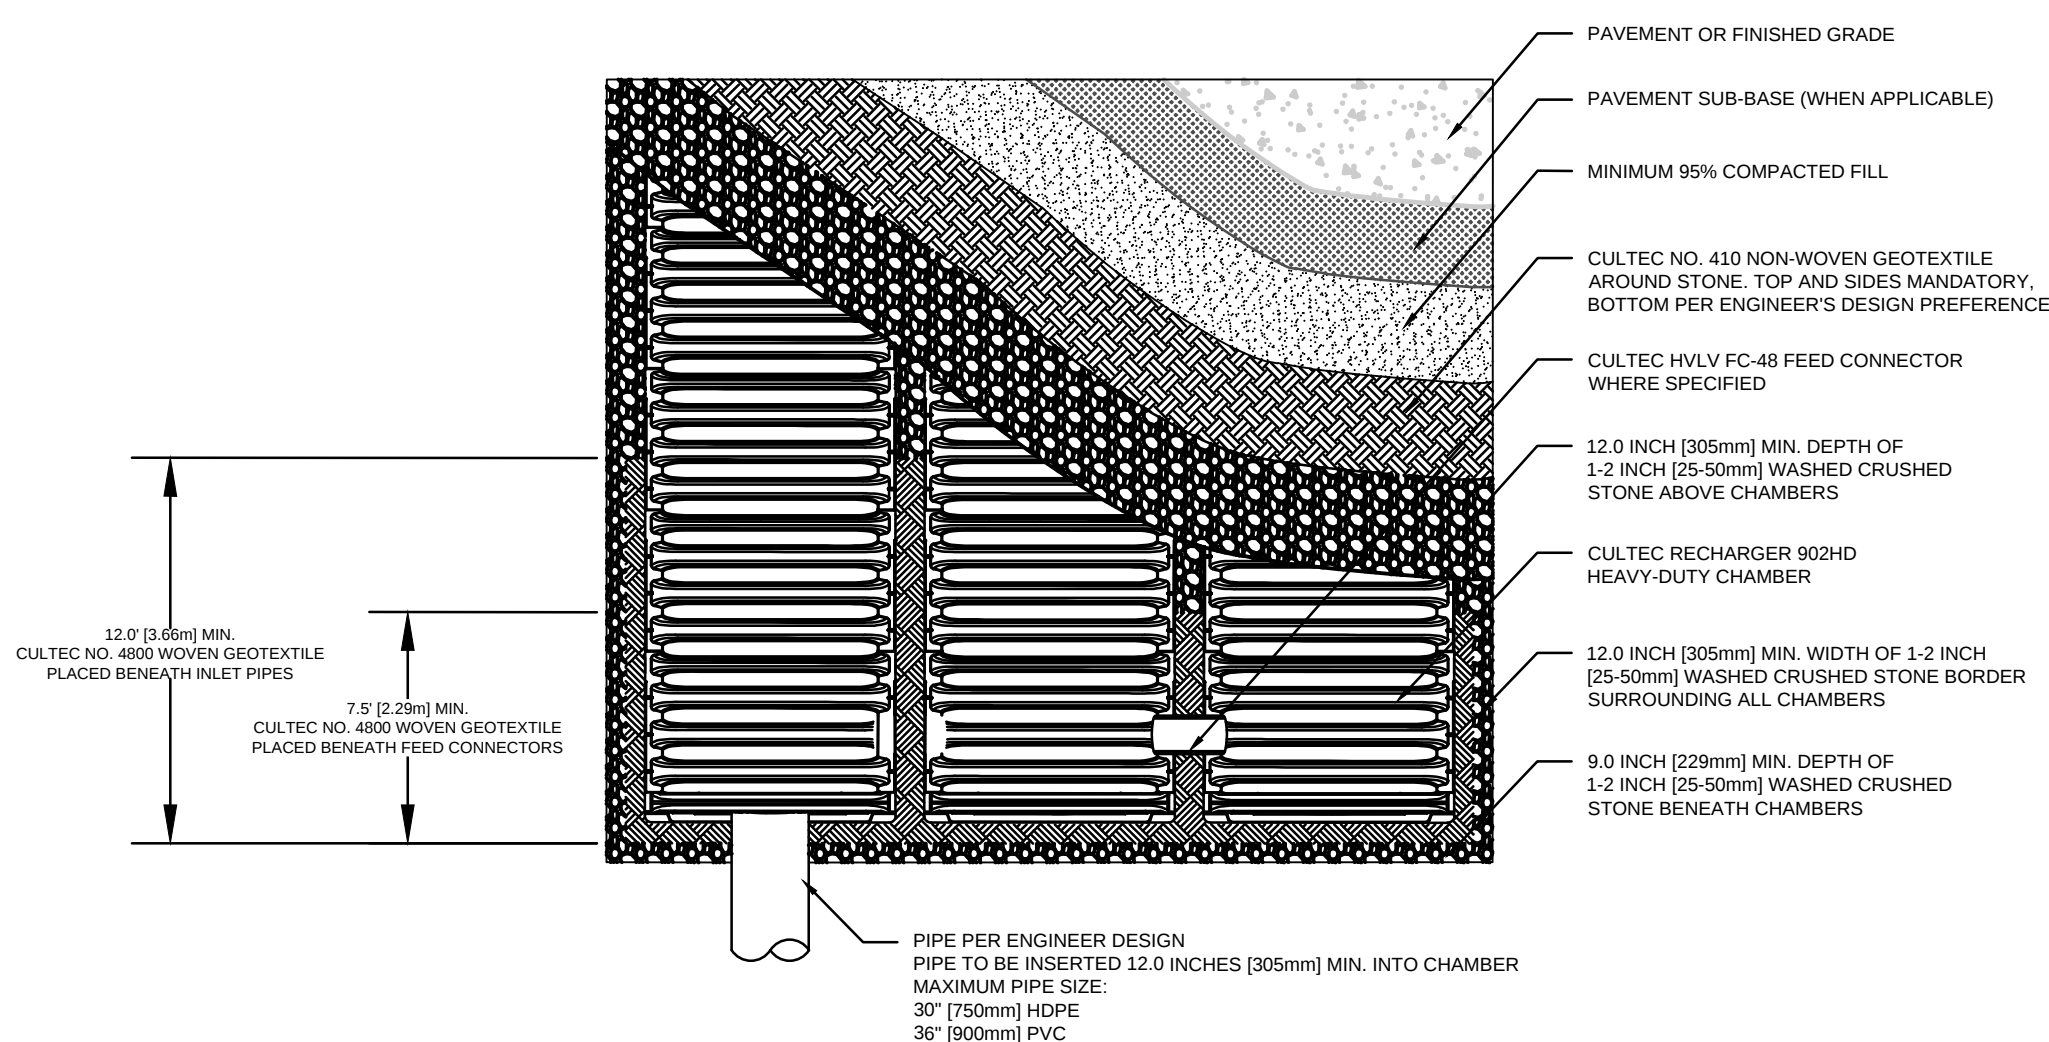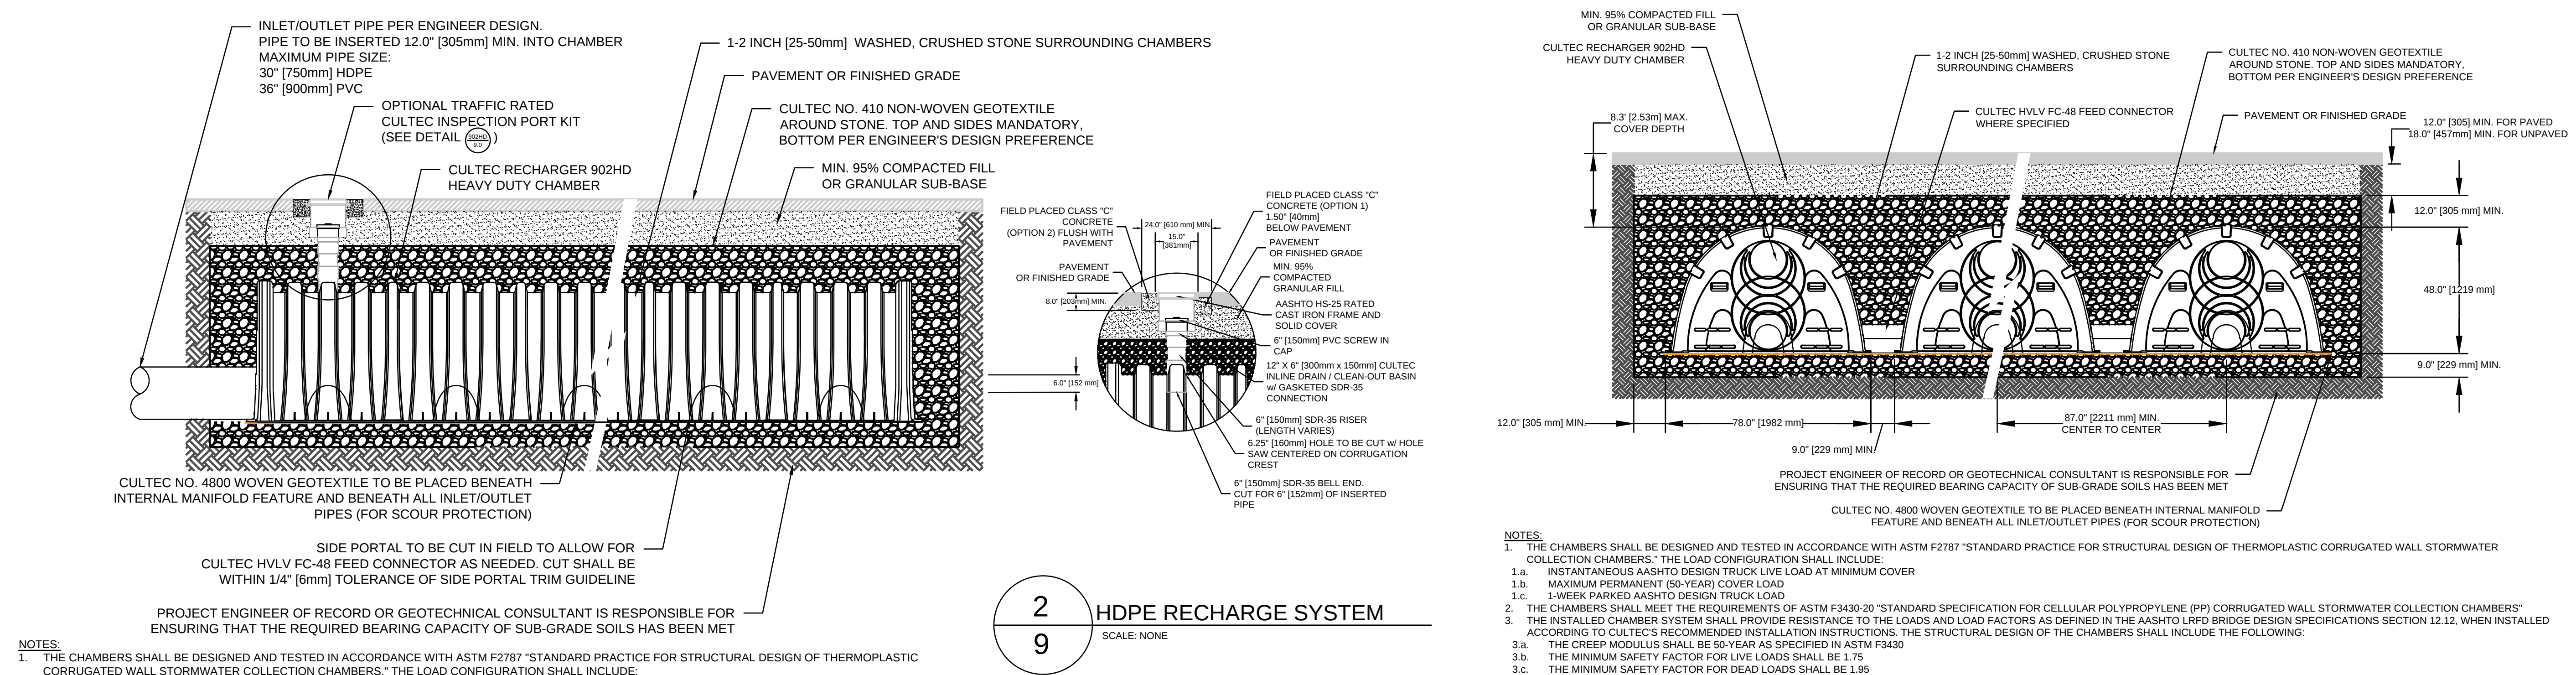

ISSUED FOR CONSTRUCTION: 10/18/2023

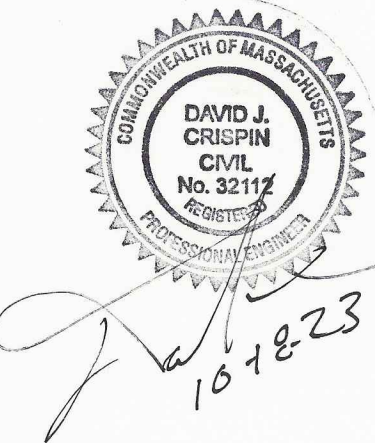

PHASE II
EXPANSION
AT
NEW WESTWOOD
CEMETERY
OFF
HIGH STREET
IN
WESTWOOD
MASSACHUSETTS
(NORFOLK COUNTY)


OCTOBER 18, 2023

[illegible]


PREPARED FOR:
WESTWOOD PUBLIC WORKS
HIGHWAYS AND GROUNDS
50 CARBY STREET
WESTWOOD, MA 02090

© 2023 BSC Group, Inc.


FILE:PRJ-BOS/2.32.31.01/C/D/2.32.3101-DET

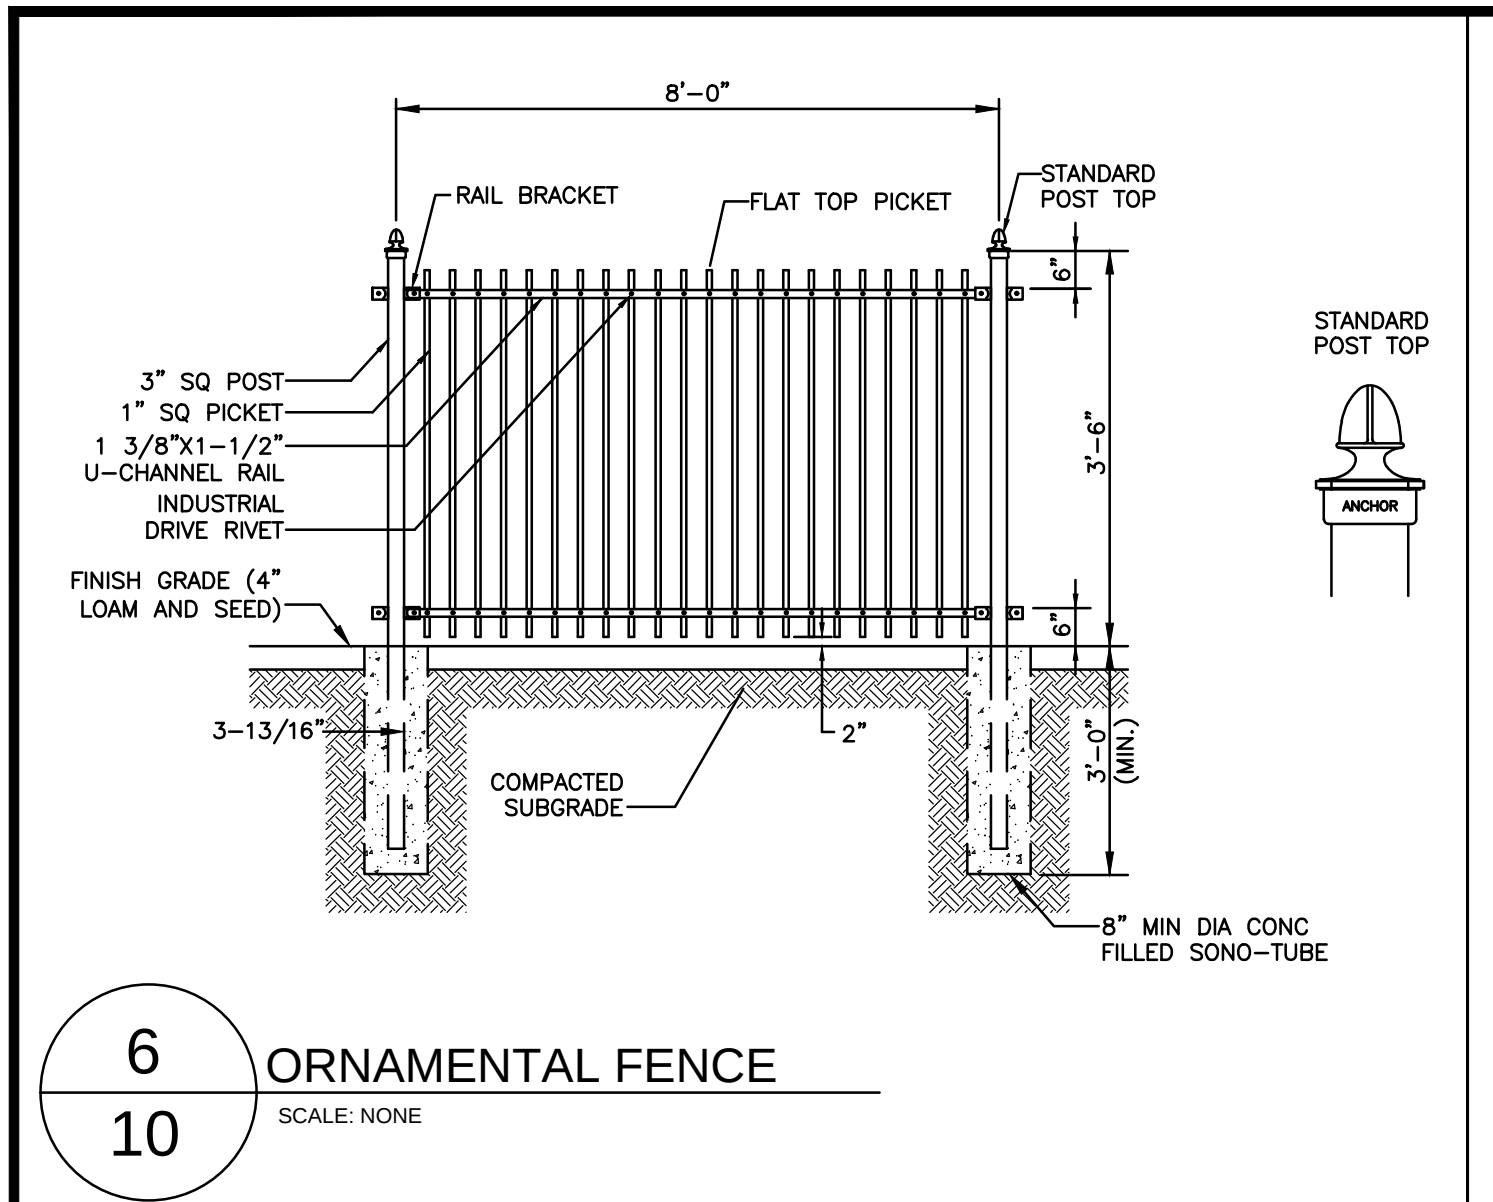


6 ORNAMENTAL FENCE
SCALE: NONE

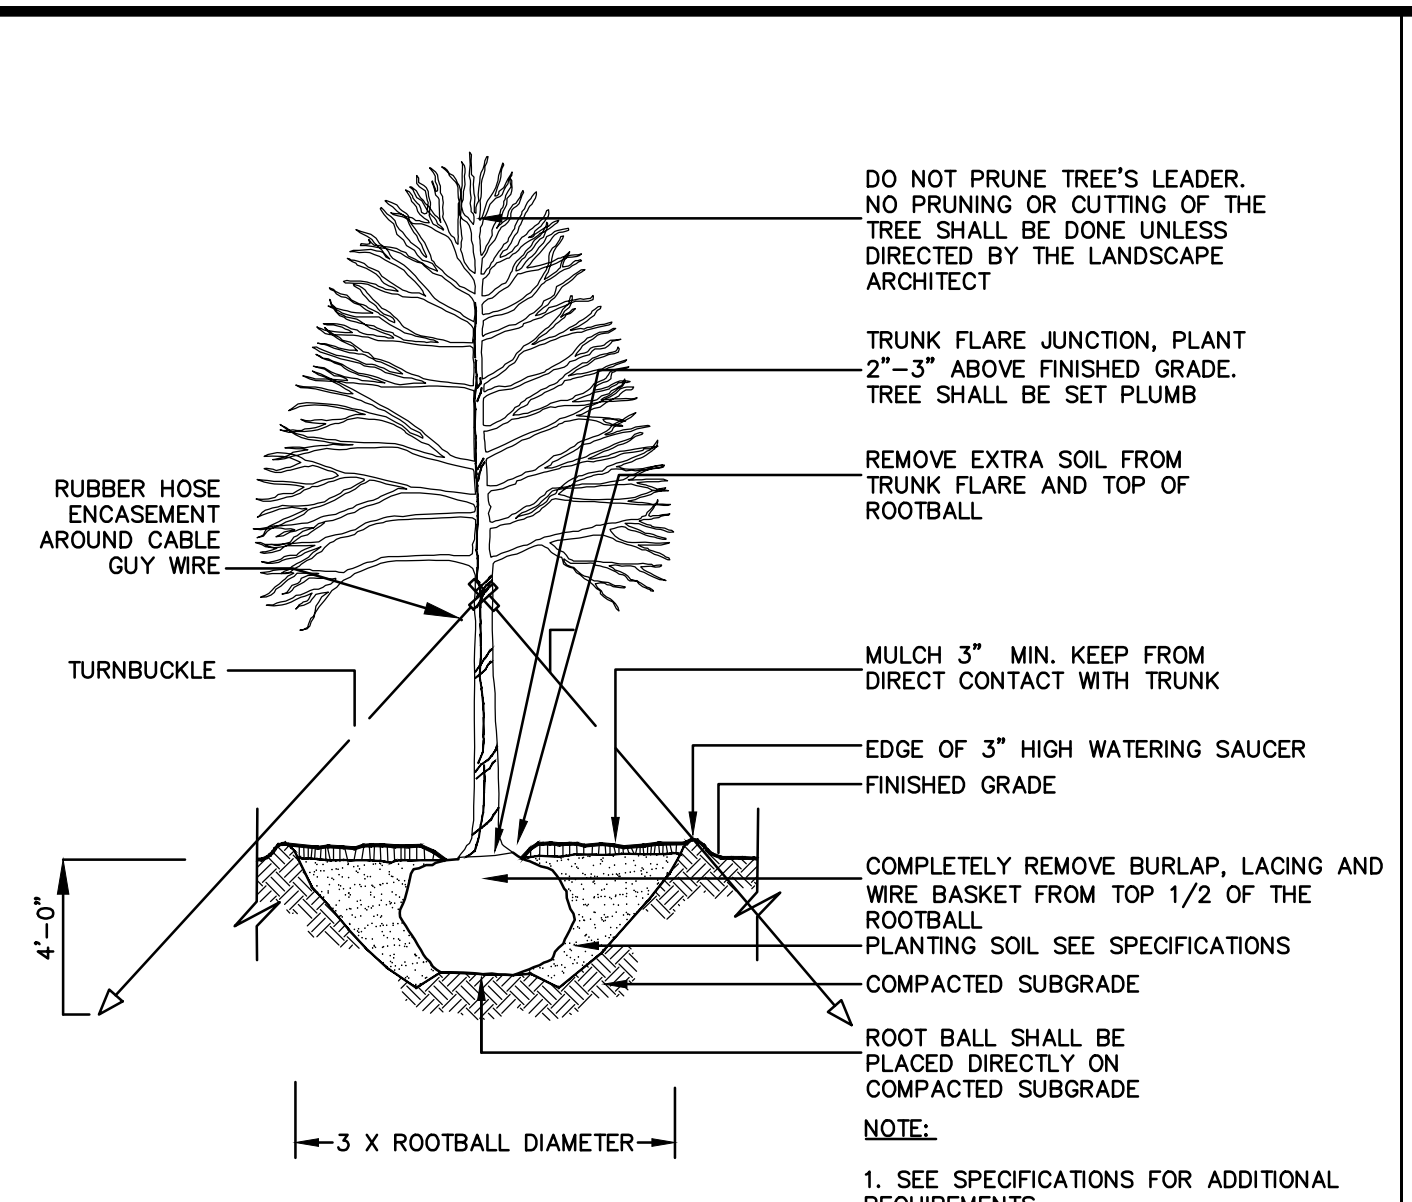


9 DECIDUOUS TREE PLANTING
SCALE: NONE

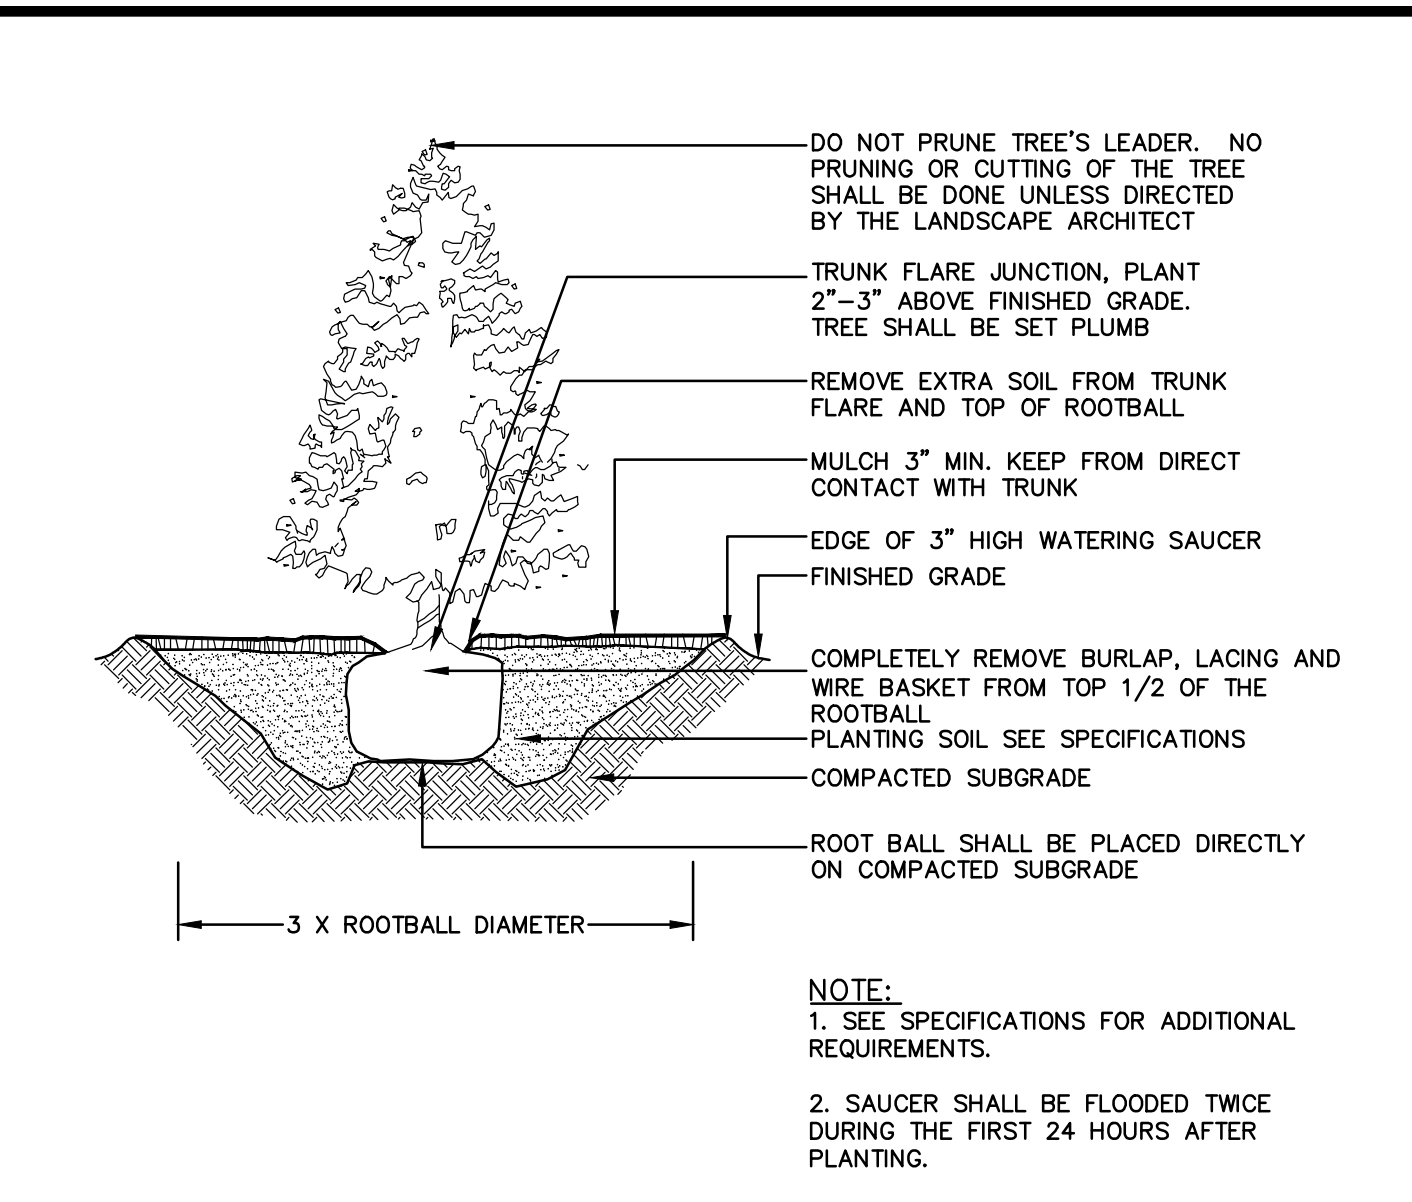


12 EVERGREEN TREE PLANTING
SCALE: NONE

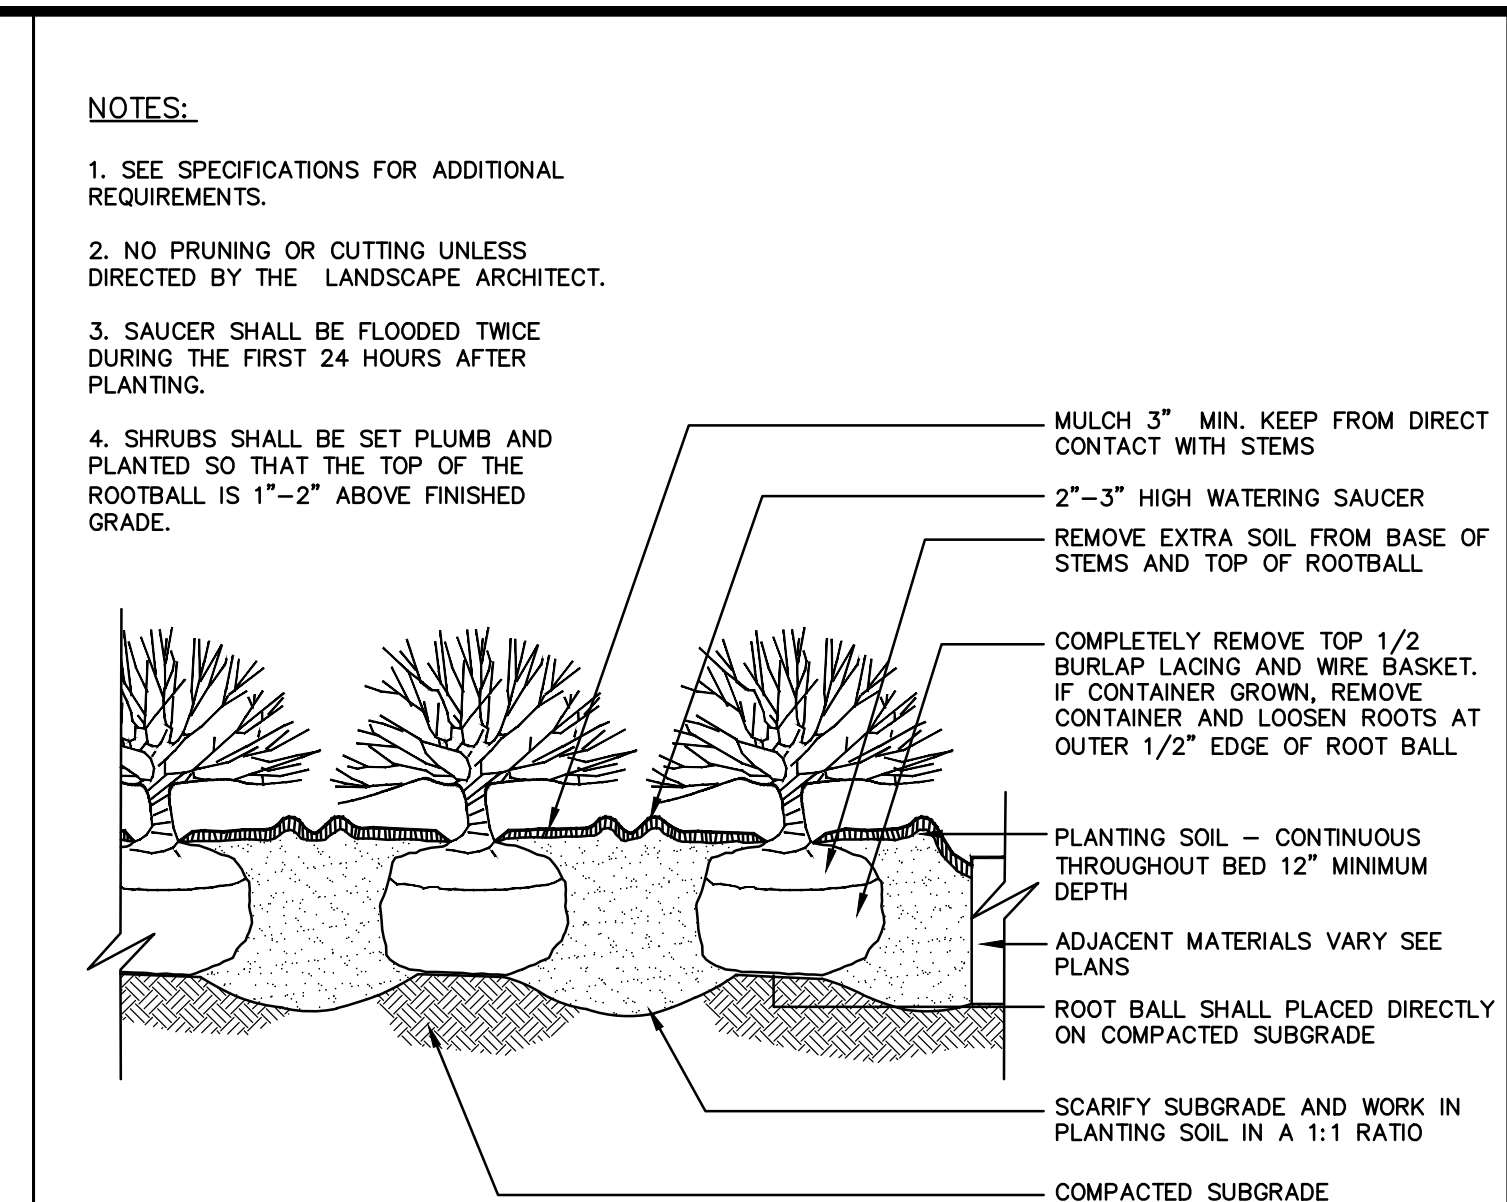


13 SHRUB PLANTING
SCALE: NONE

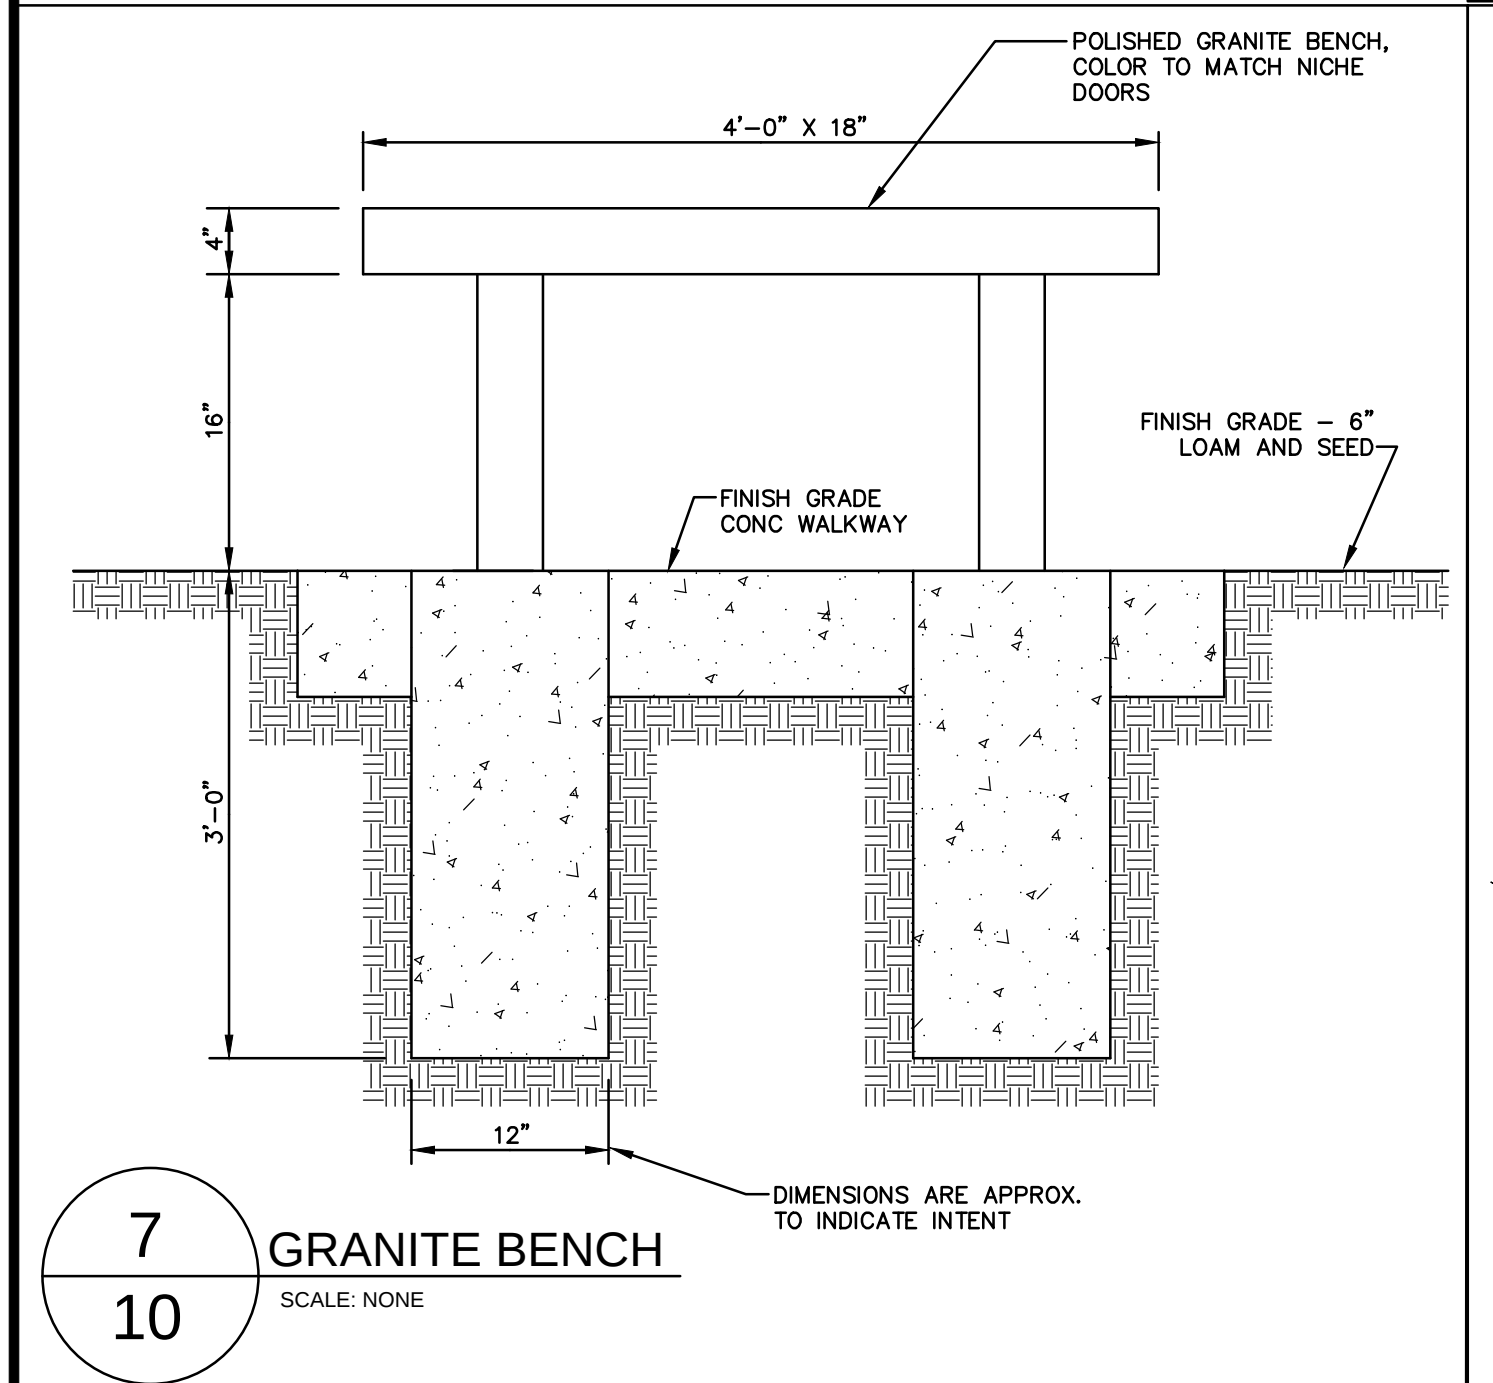


7 GRANITE BENCH
SCALE: NONE

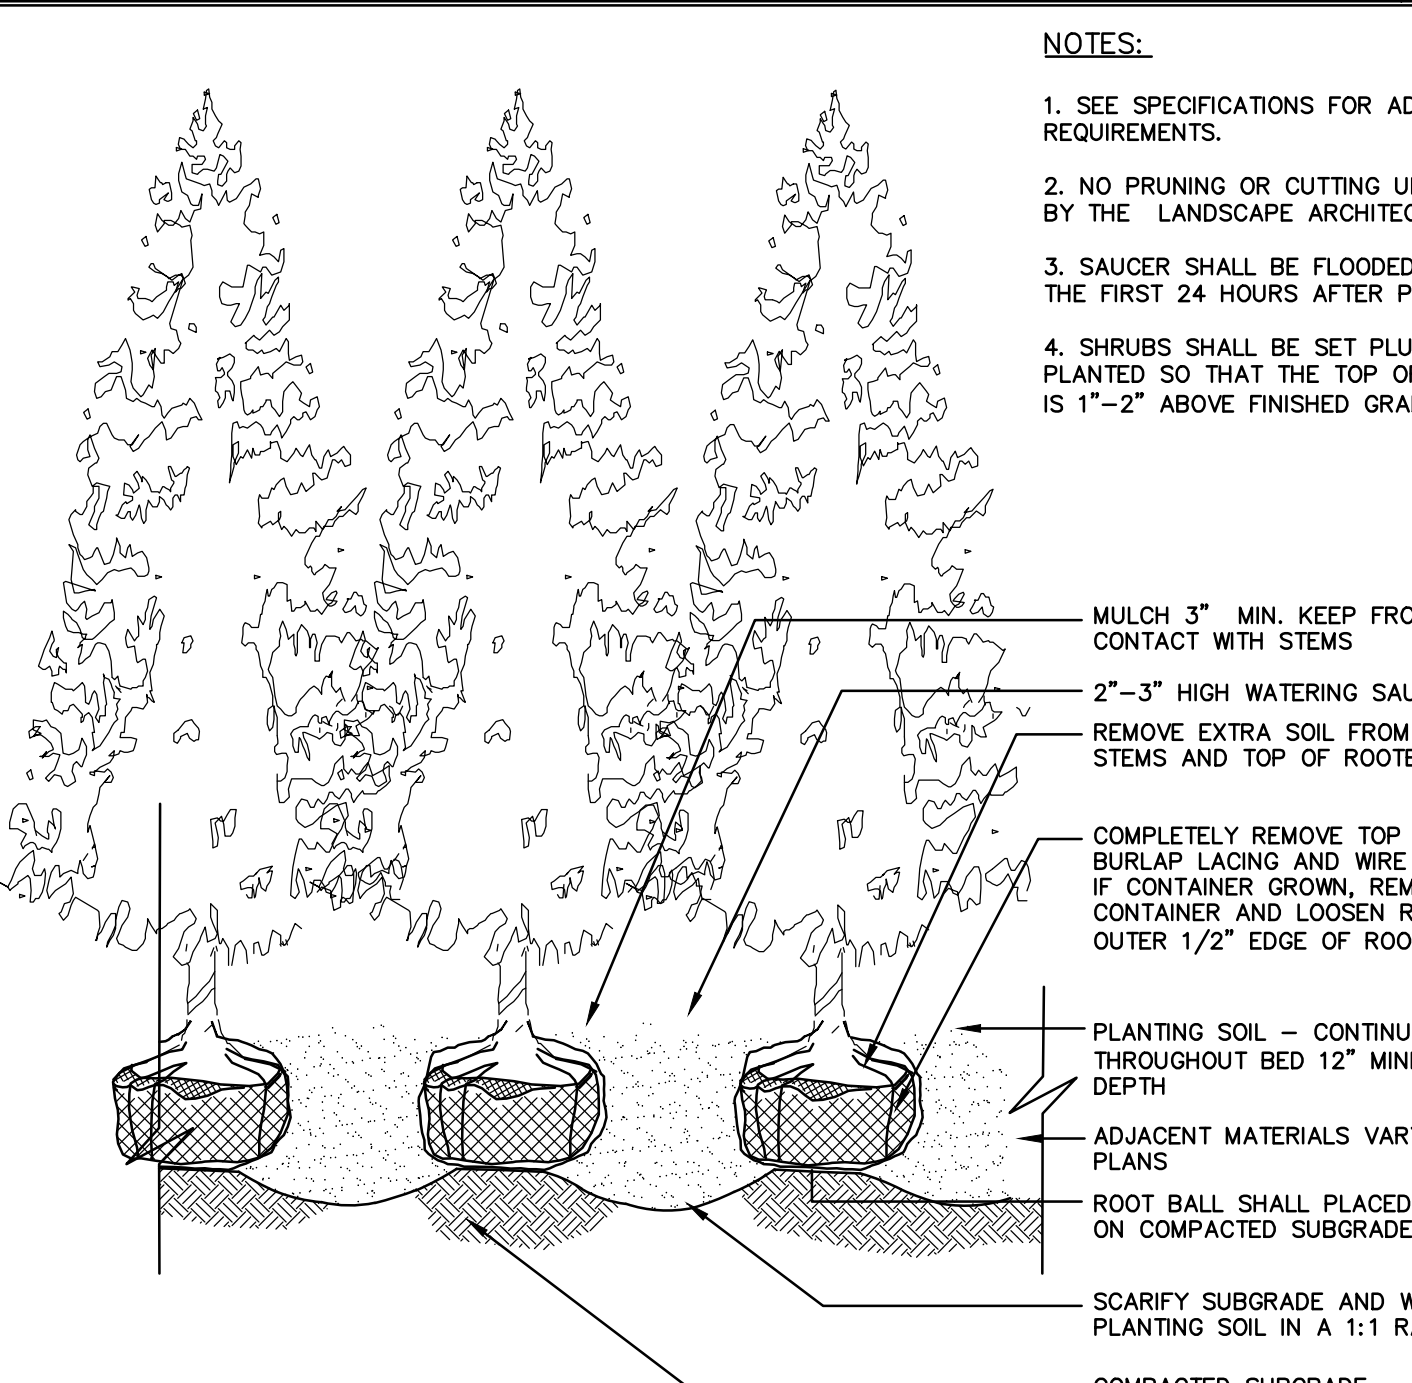


10 HEDGE PLANTING
SCALE: NONE

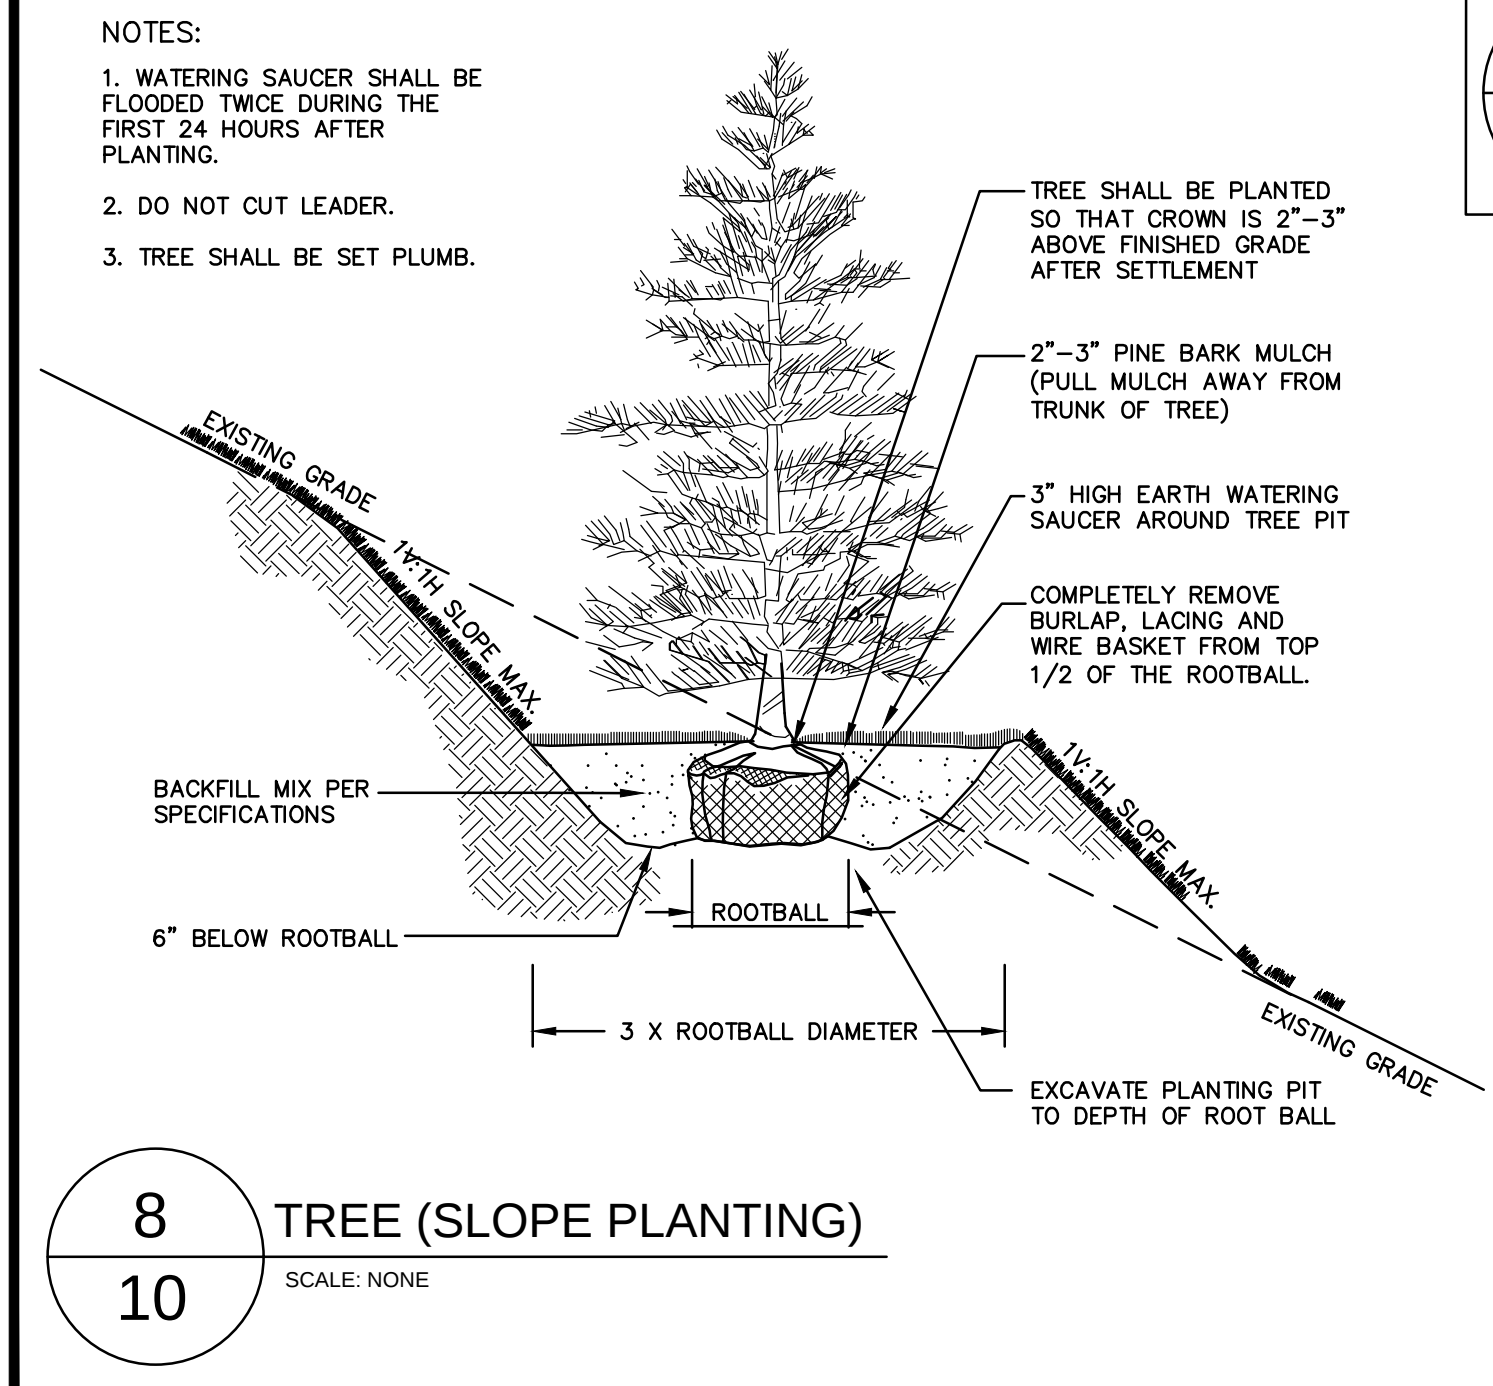


8 TREE (SLOPE PLANTING)
SCALE: NONE

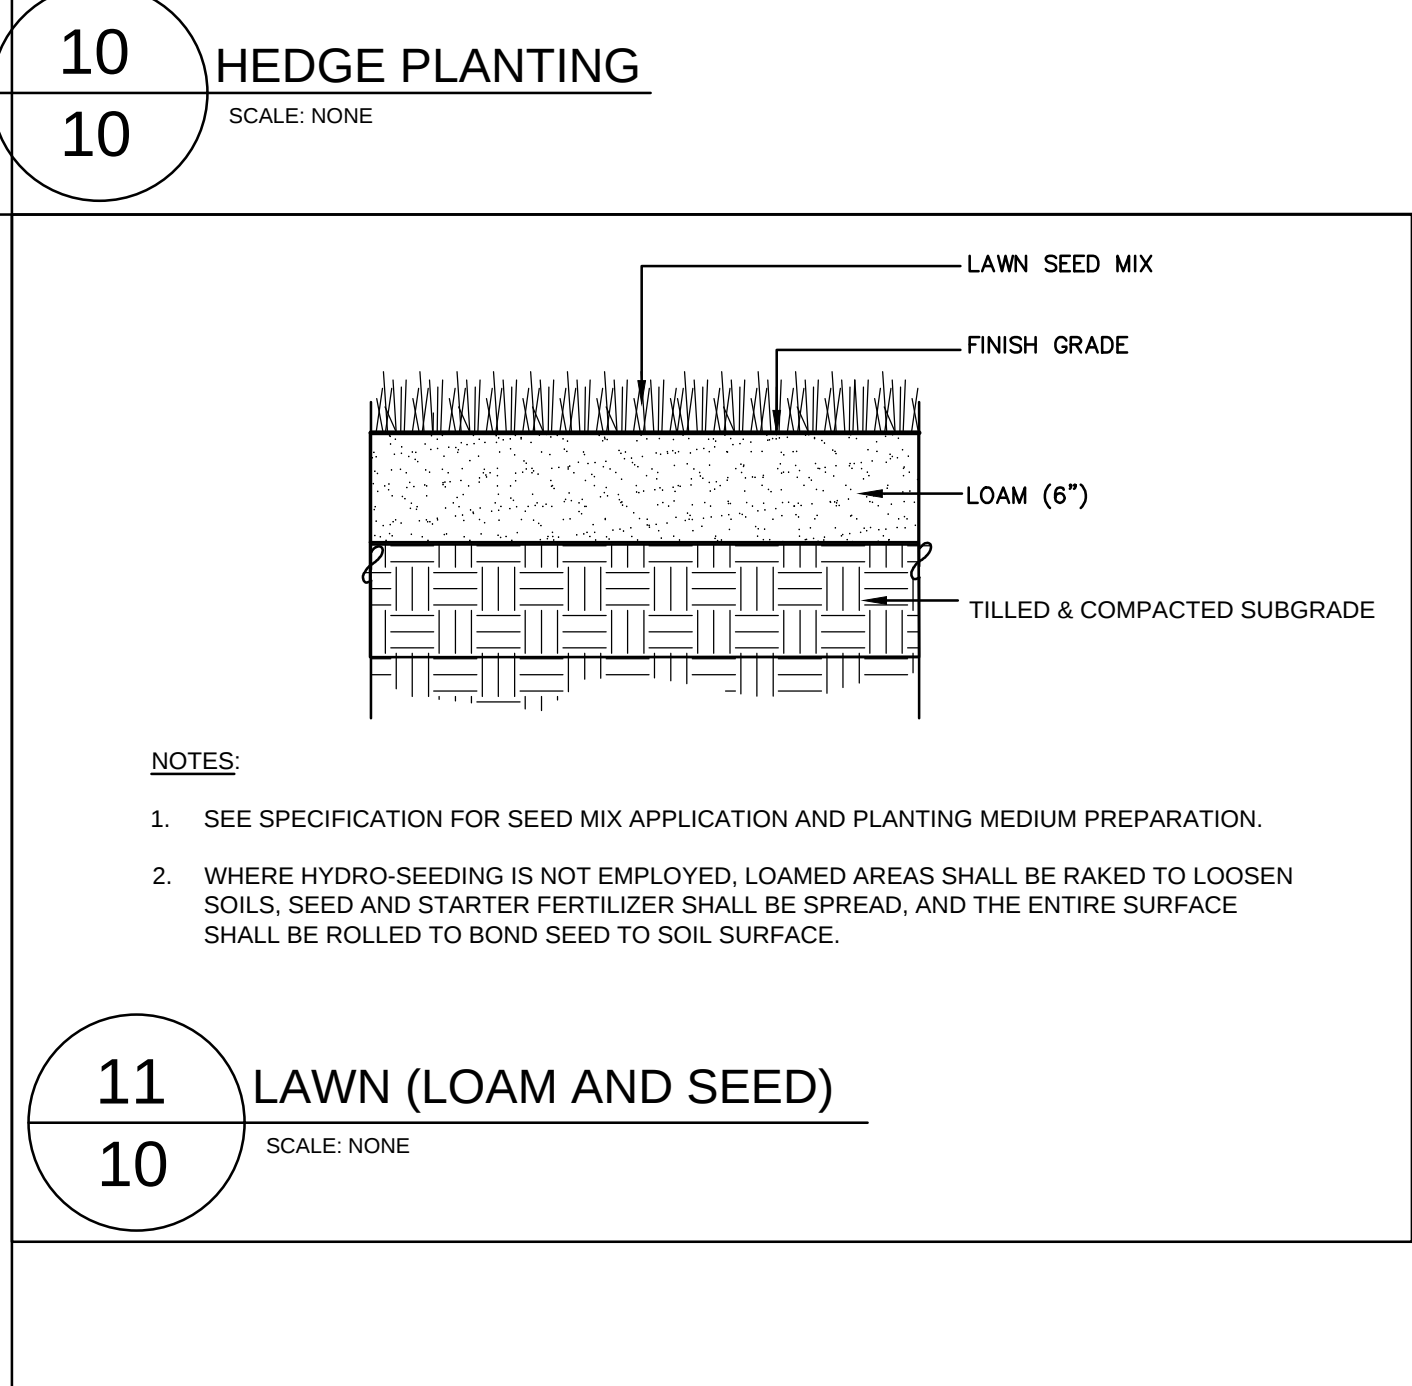


11 LAWN (LOAM AND SEED)
SCALE: NONE

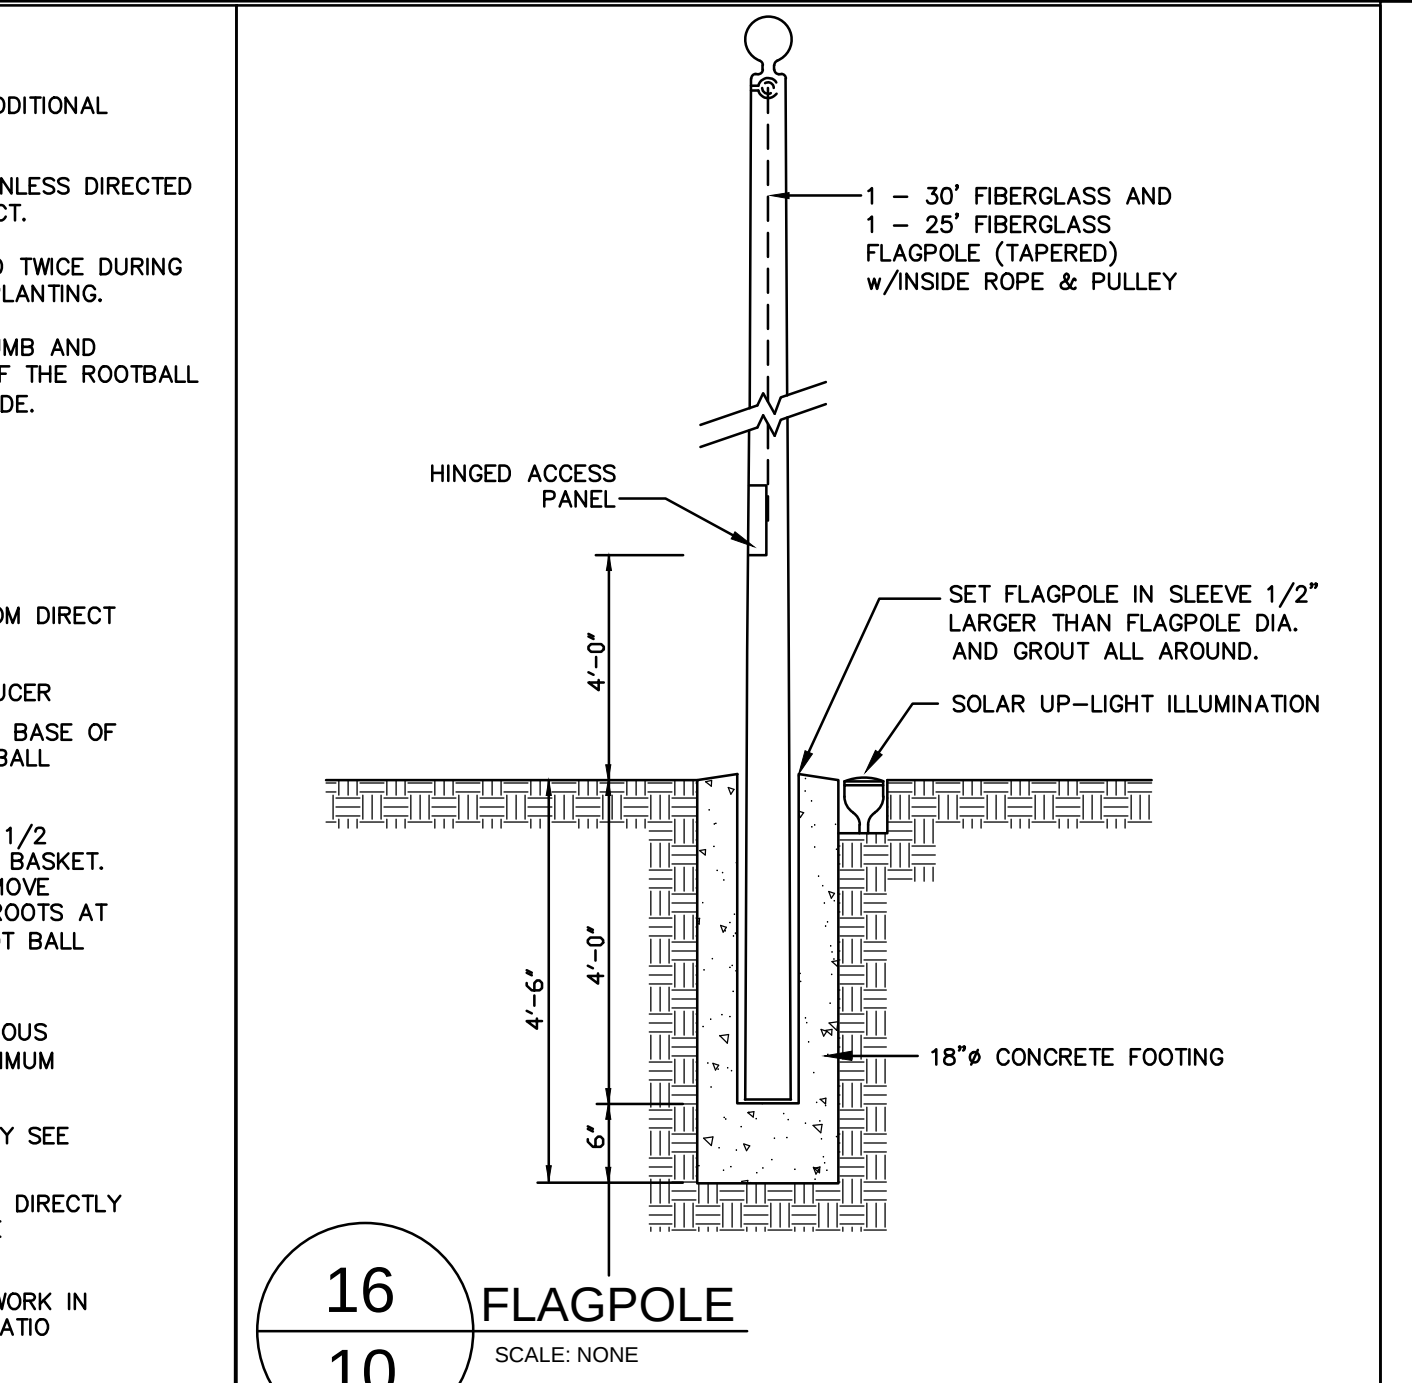

16 FLAGPOLE
SCALE: NONE

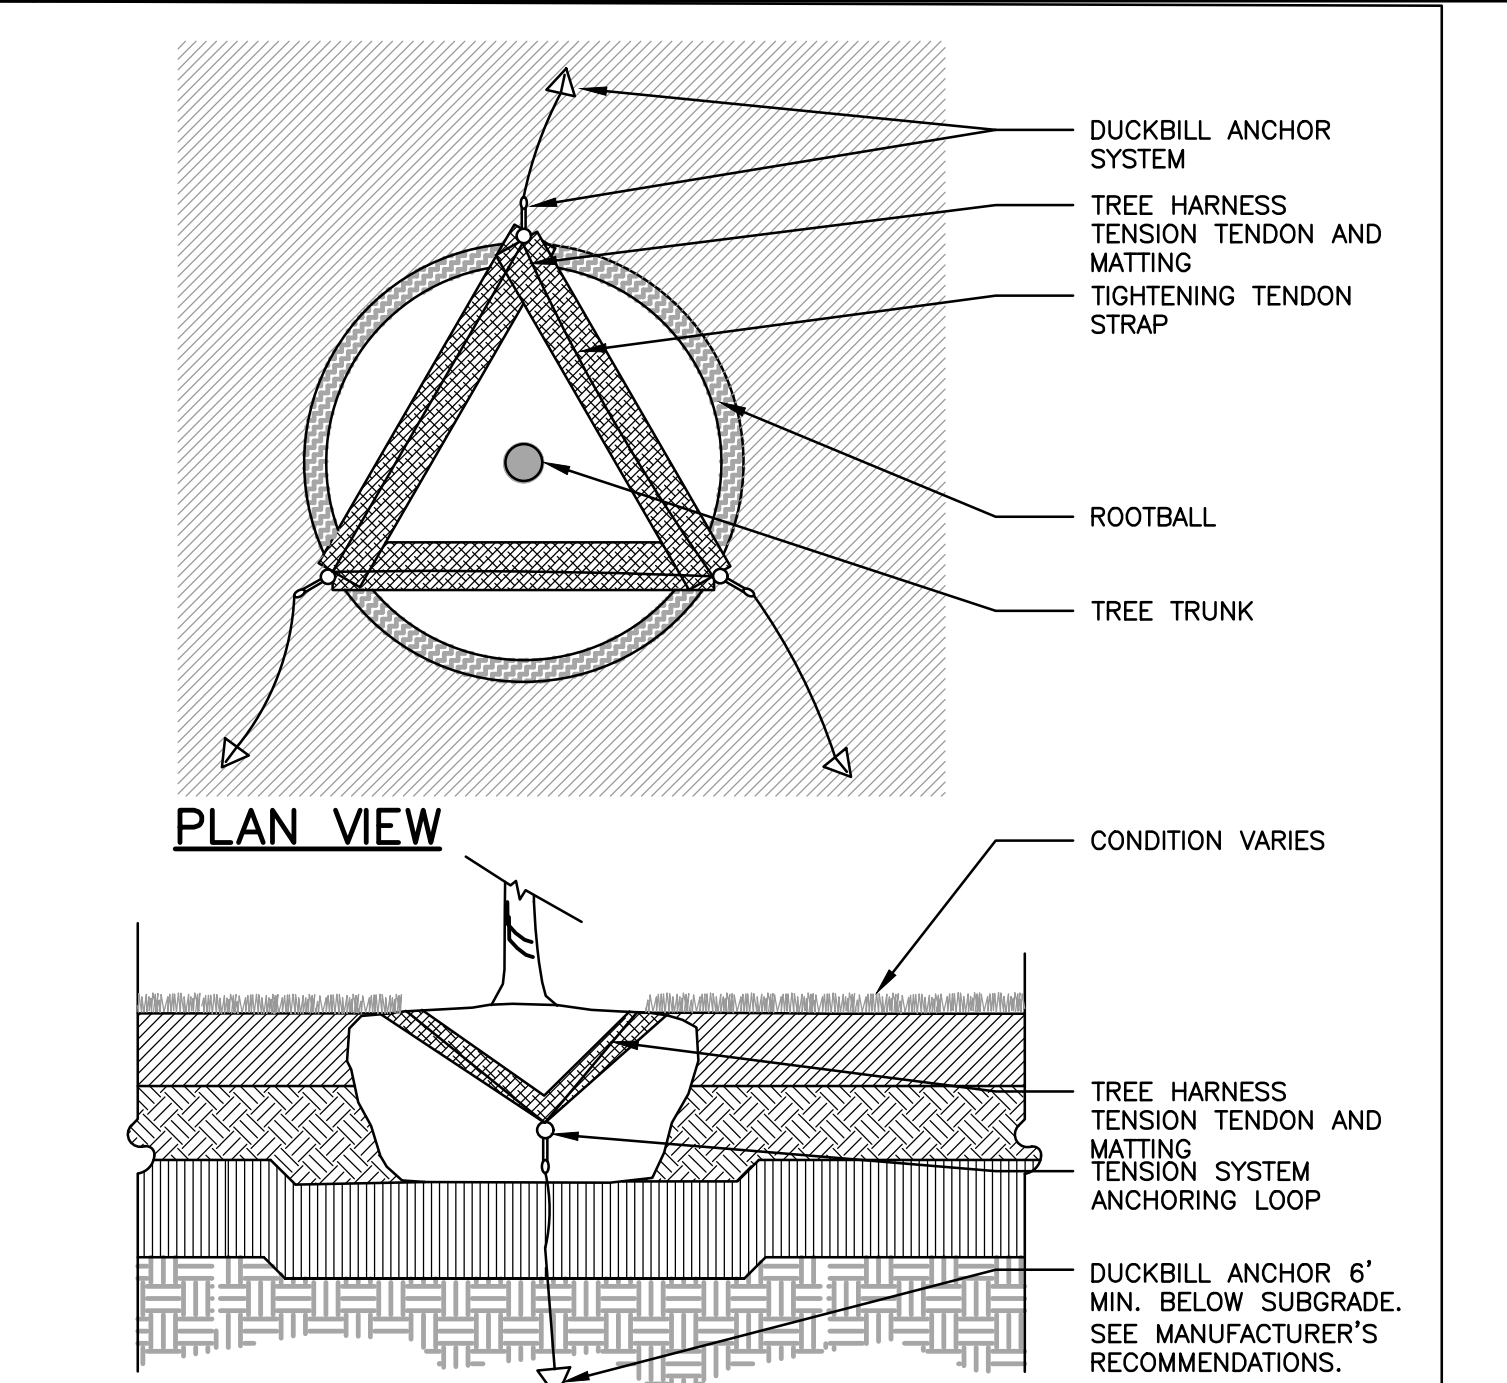


14 TREE HARNESS SYSTEM
SCALE: NONE

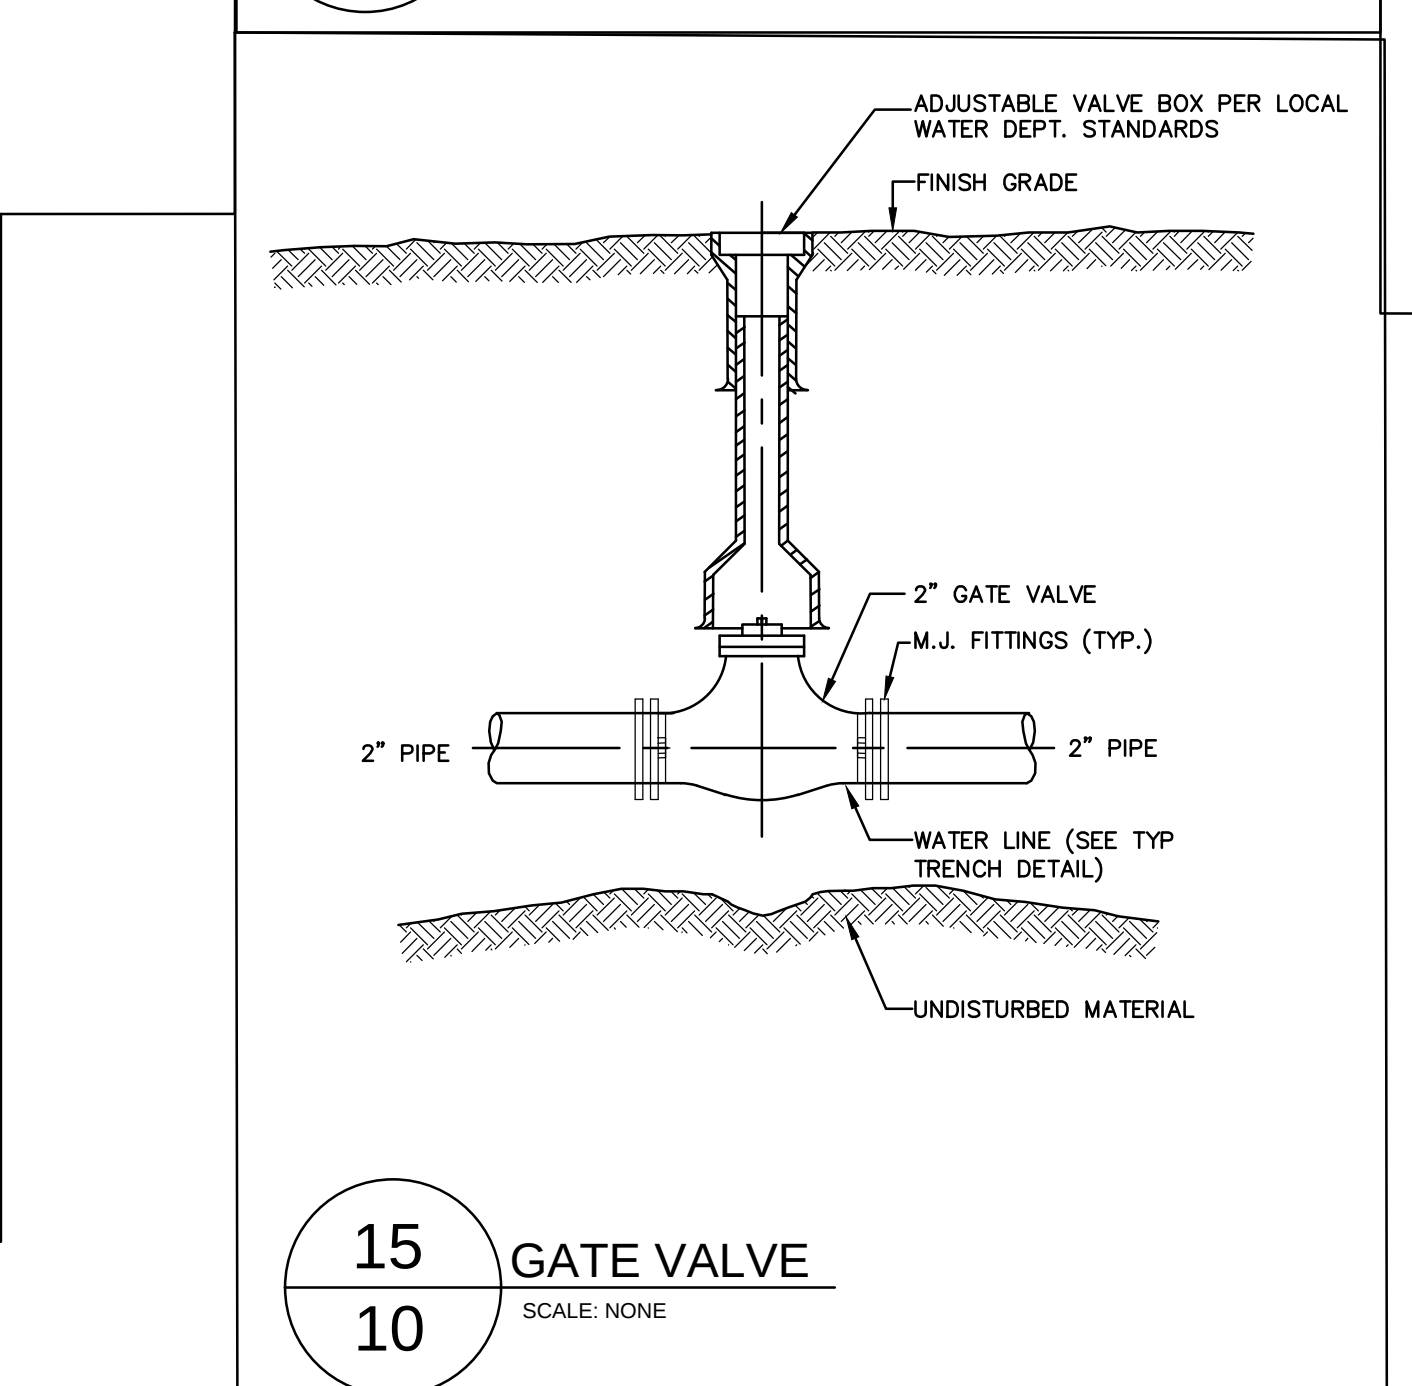

15 GATE VALVE
SCALE: NONE

ISSUED FOR CONSTRUCTION: 10/18/2023

USER RESPONSIBLE FOR VERIFYING THAT CONTENT OF THIS PLAN HAS NOT BEEN FURTHER REVISED

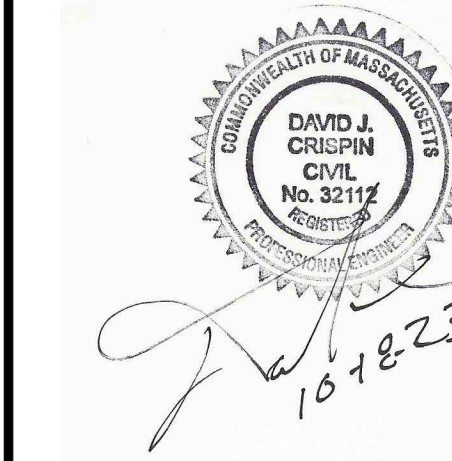

DAVID J. CRISPIN
PROFESSIONAL ENGINEER

PHASE II
EXPANSION
AT
NEW WESTWOOD
CEMETERY
OFF
HIGH STREET
IN
WESTWOOD
MASSACHUSETTS
(NORFOLK COUNTY)

SITE DETAILS

OCTOBER 18, 2023

I.F.B #: DPW-24-B-004









REVISIONS:

NO.	DATE	DESC.

PREPARED FOR:
WESTWOOD PUBLIC WORKS
HIGHWAYS AND GROUNDS
50 CARBY STREET
WESTWOOD, MA 02090


BSC GROUP
803 Summer Street
Boston, Massachusetts
02127
617 896 4300

© 2023 BSC Group, Inc.
SCALE: AS SHOWN

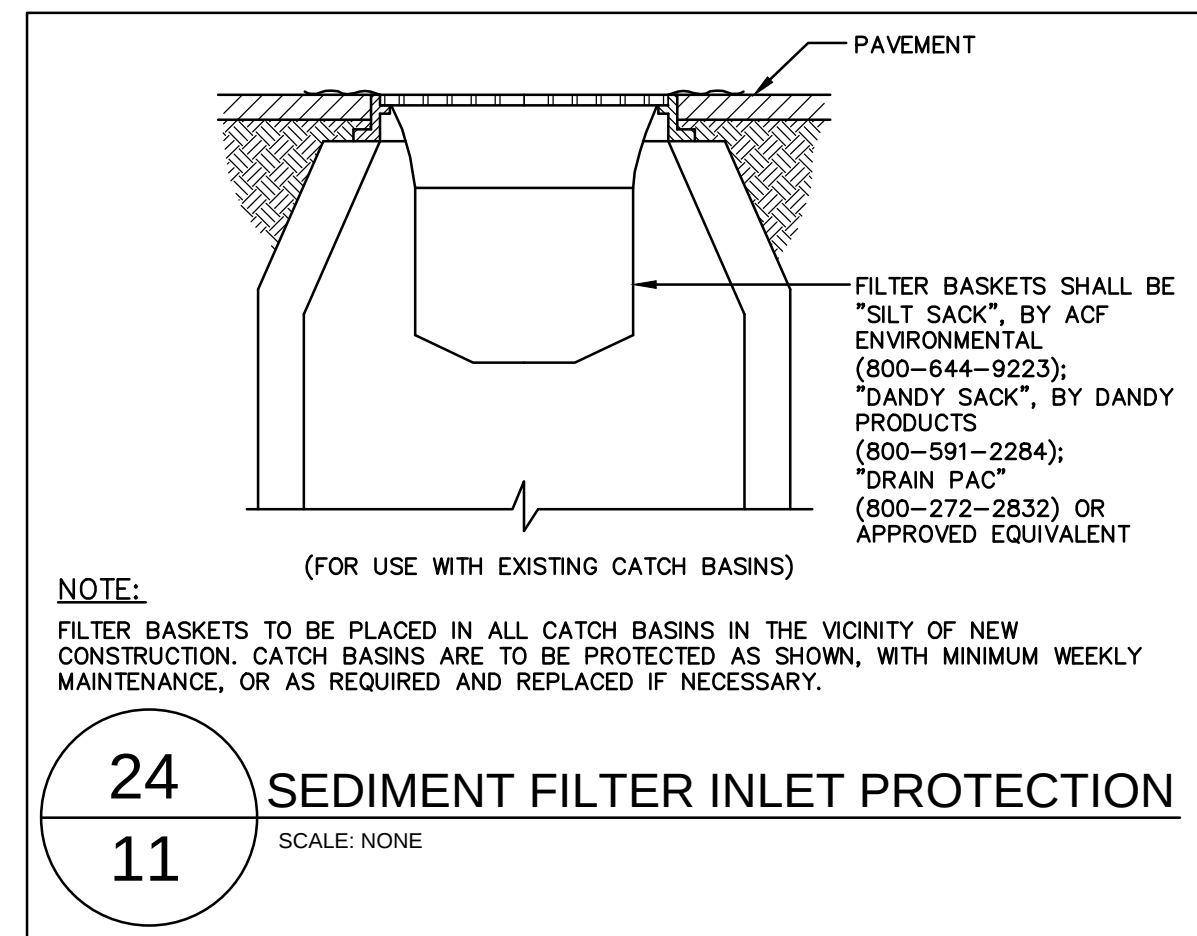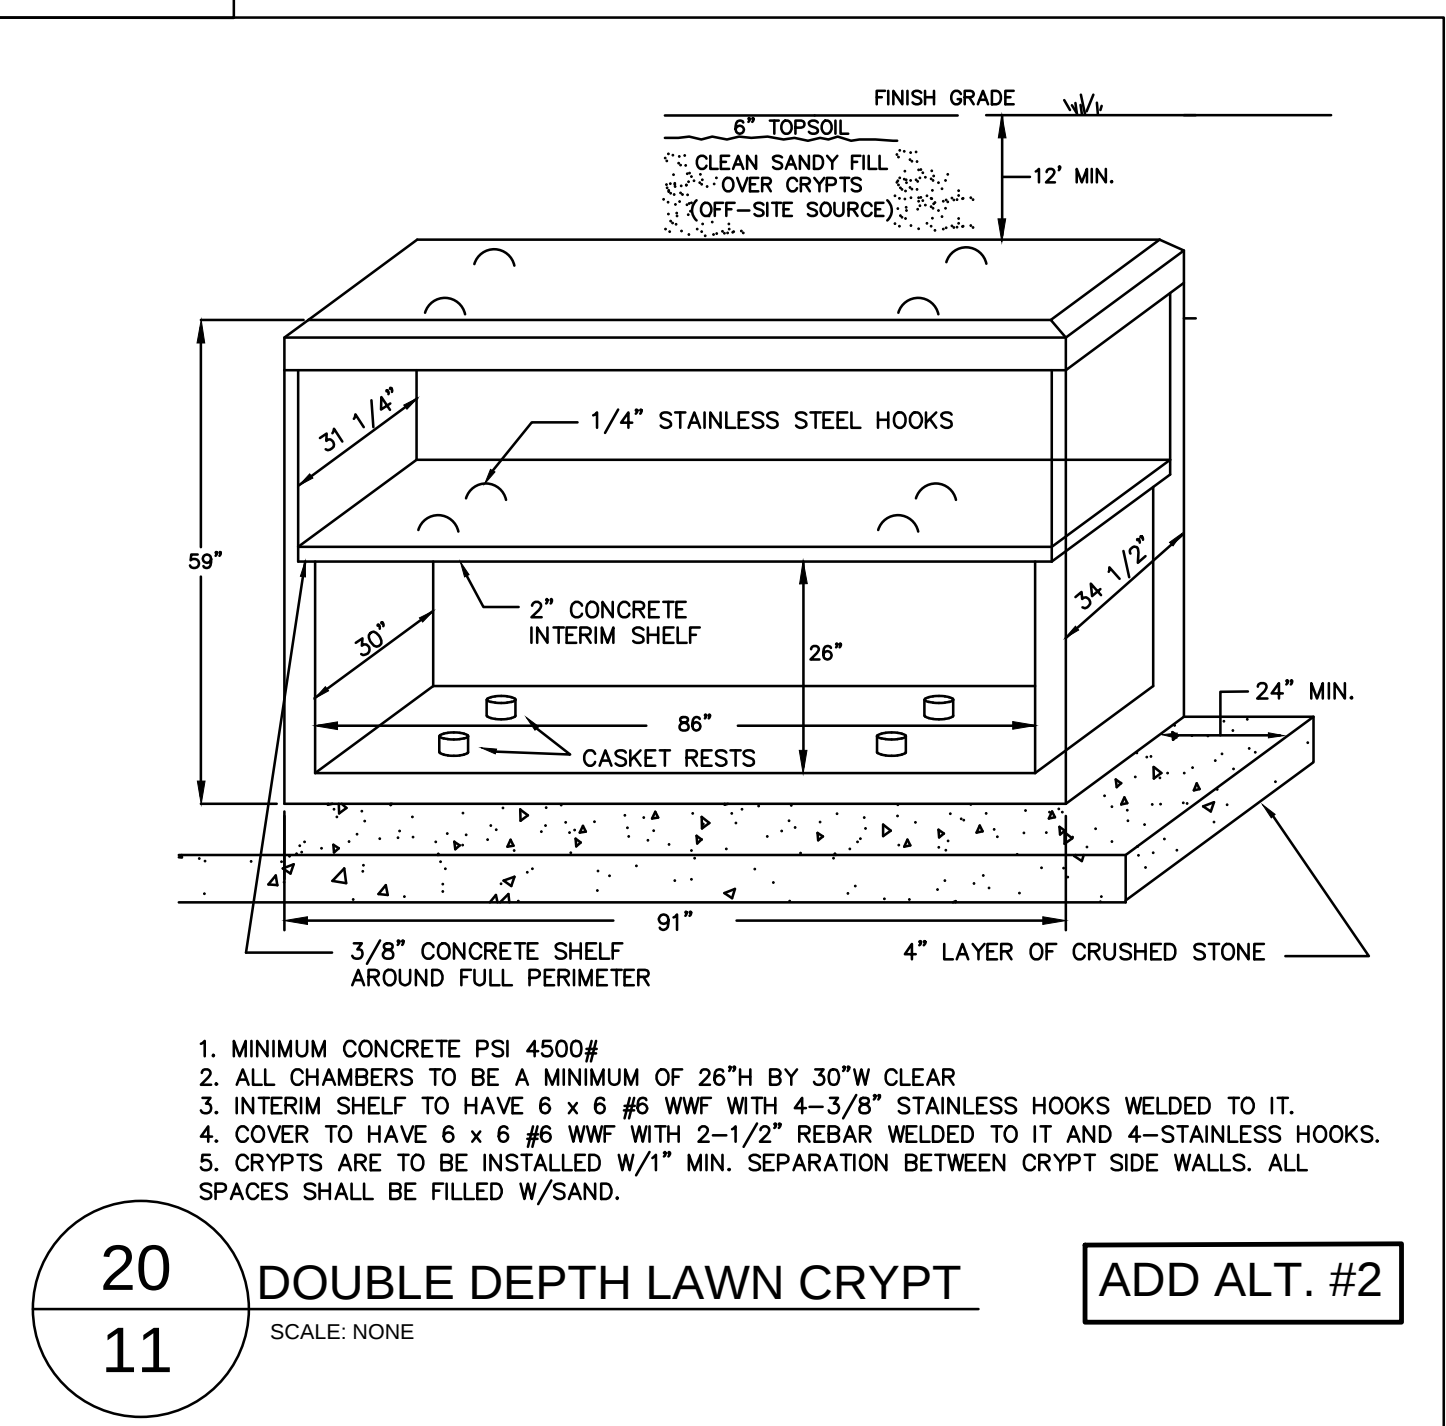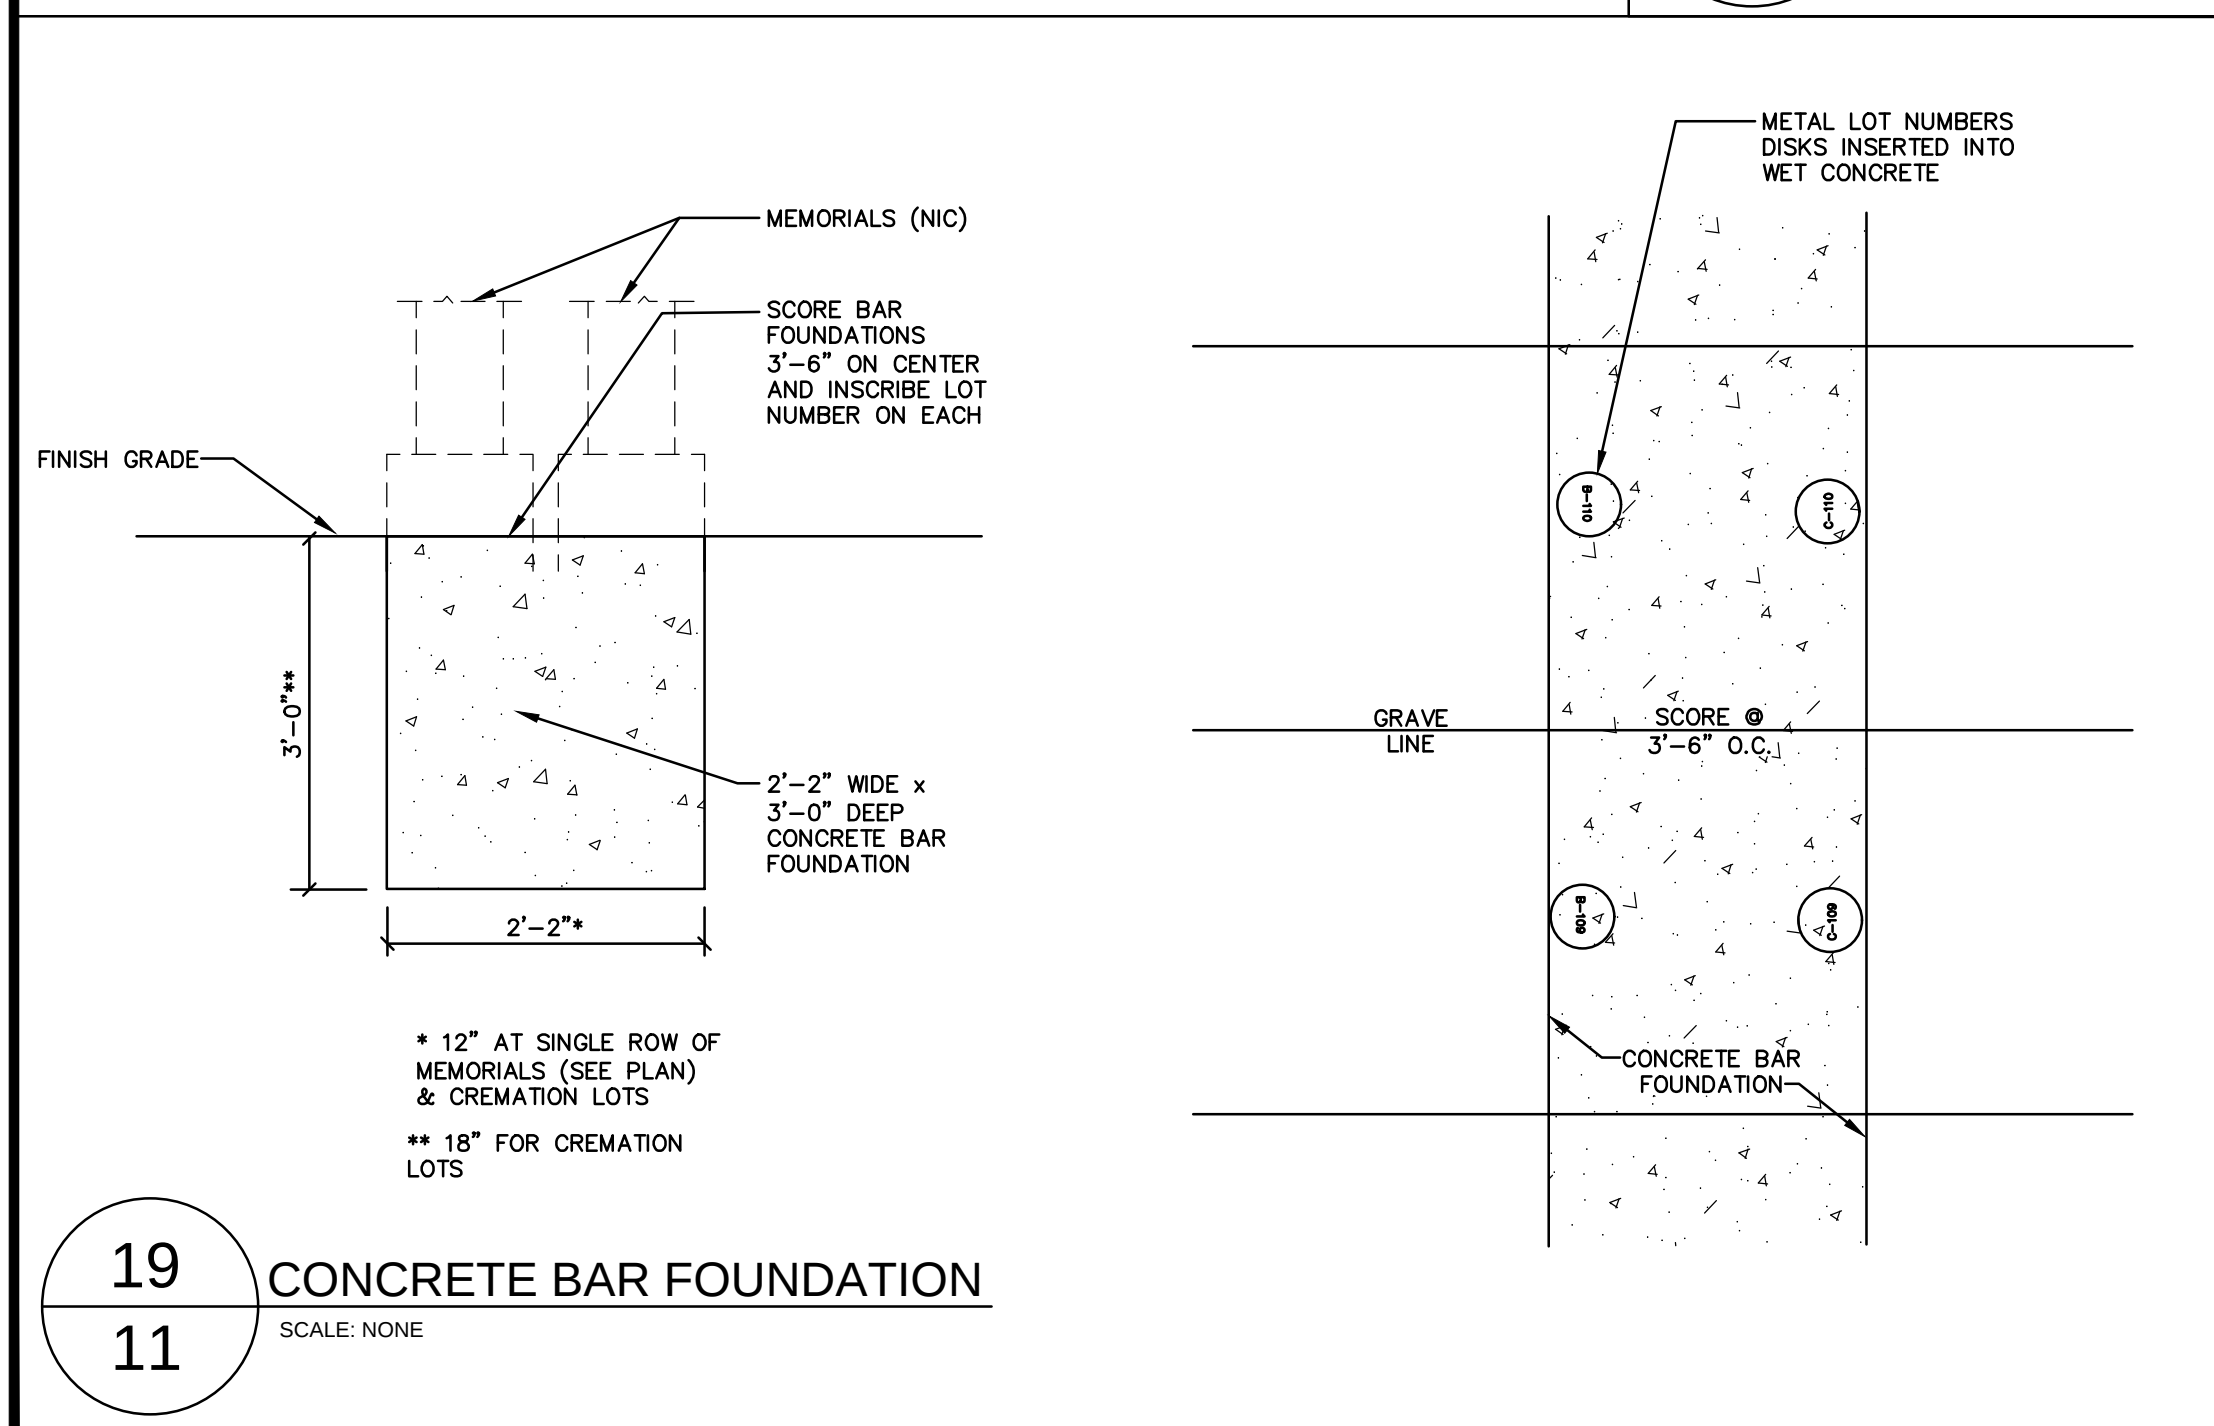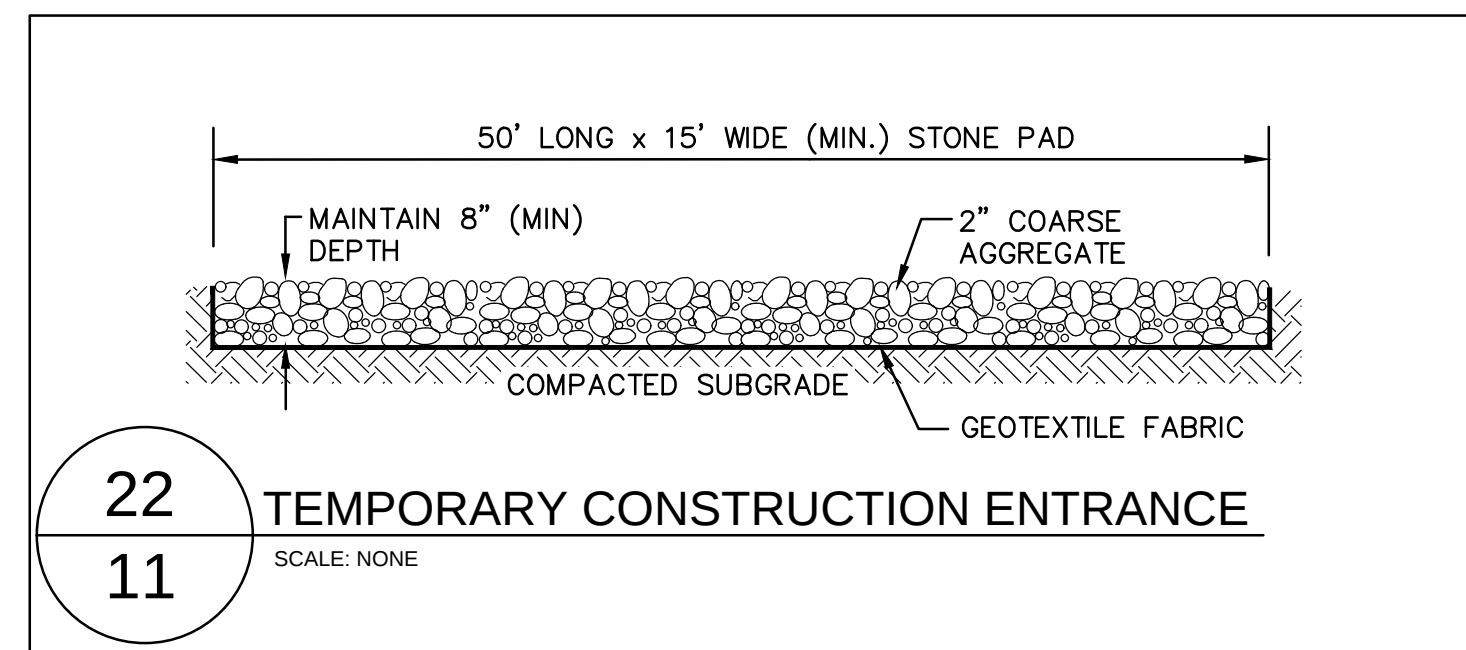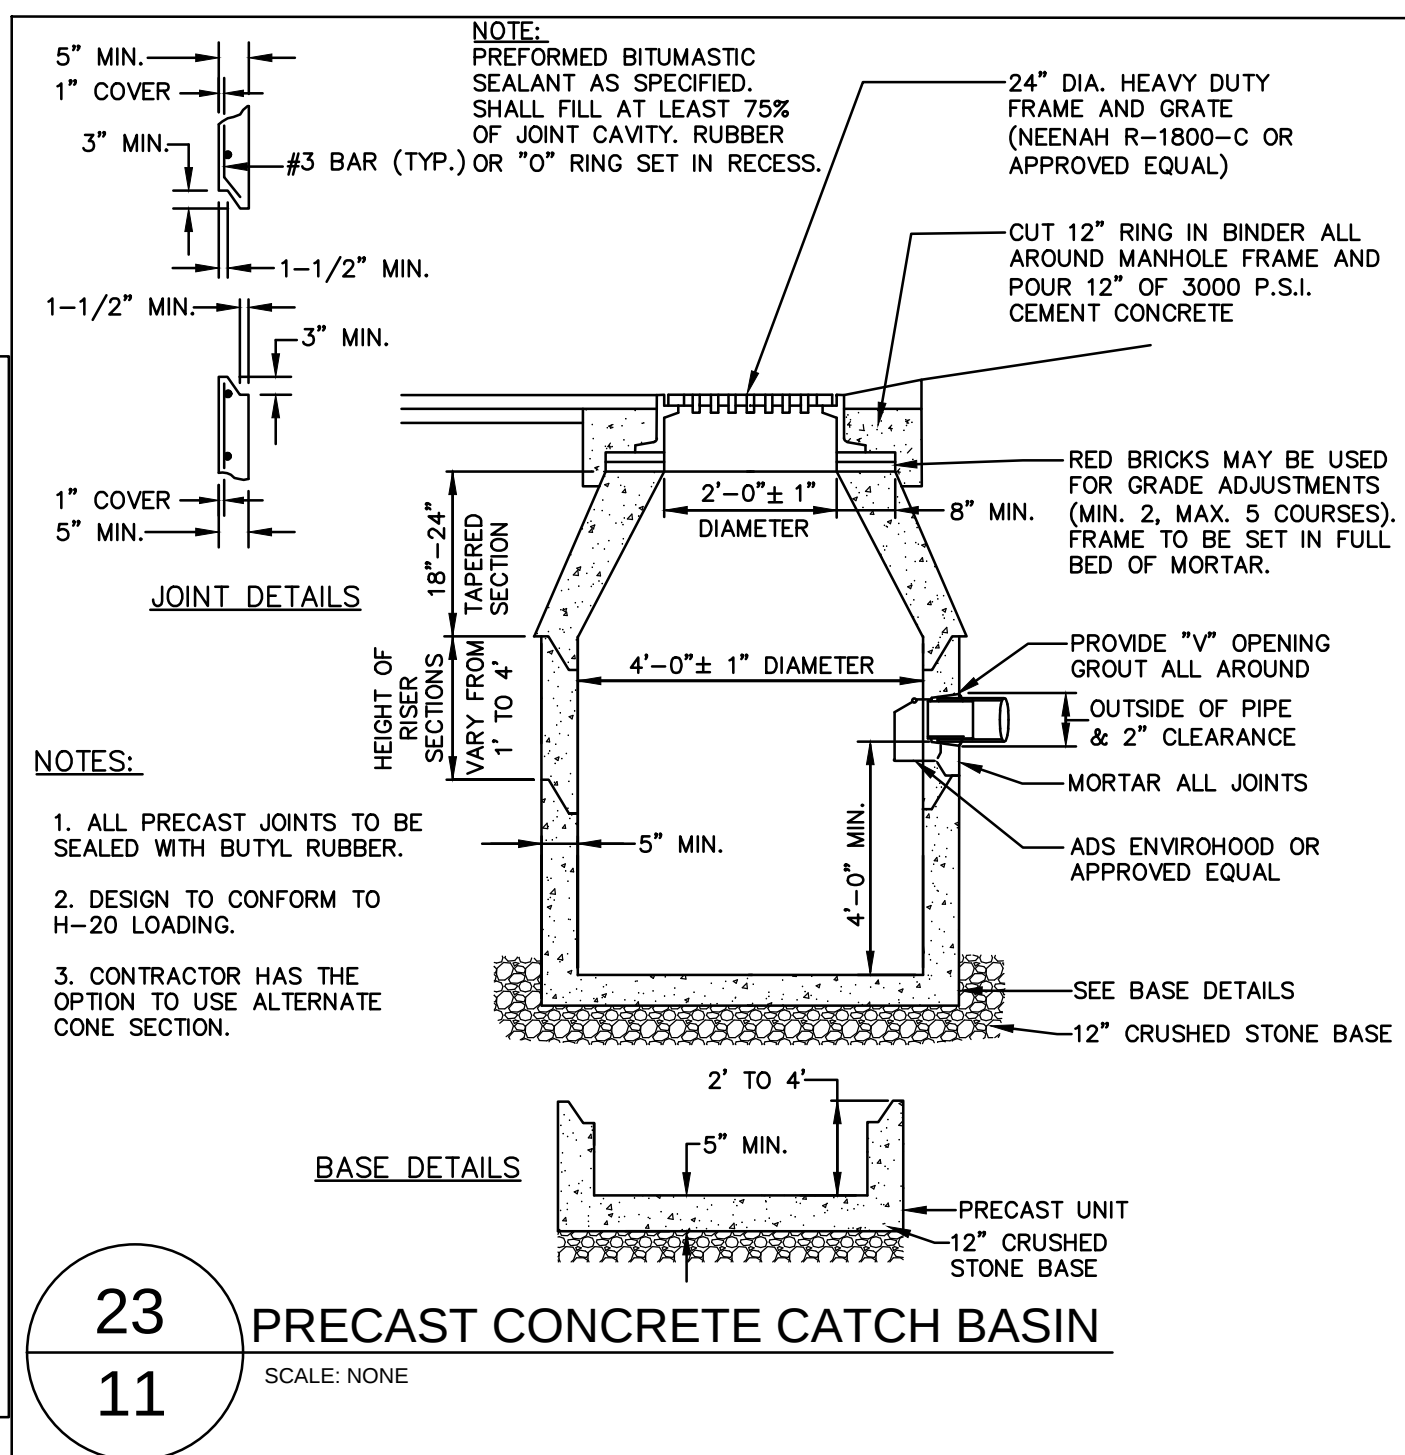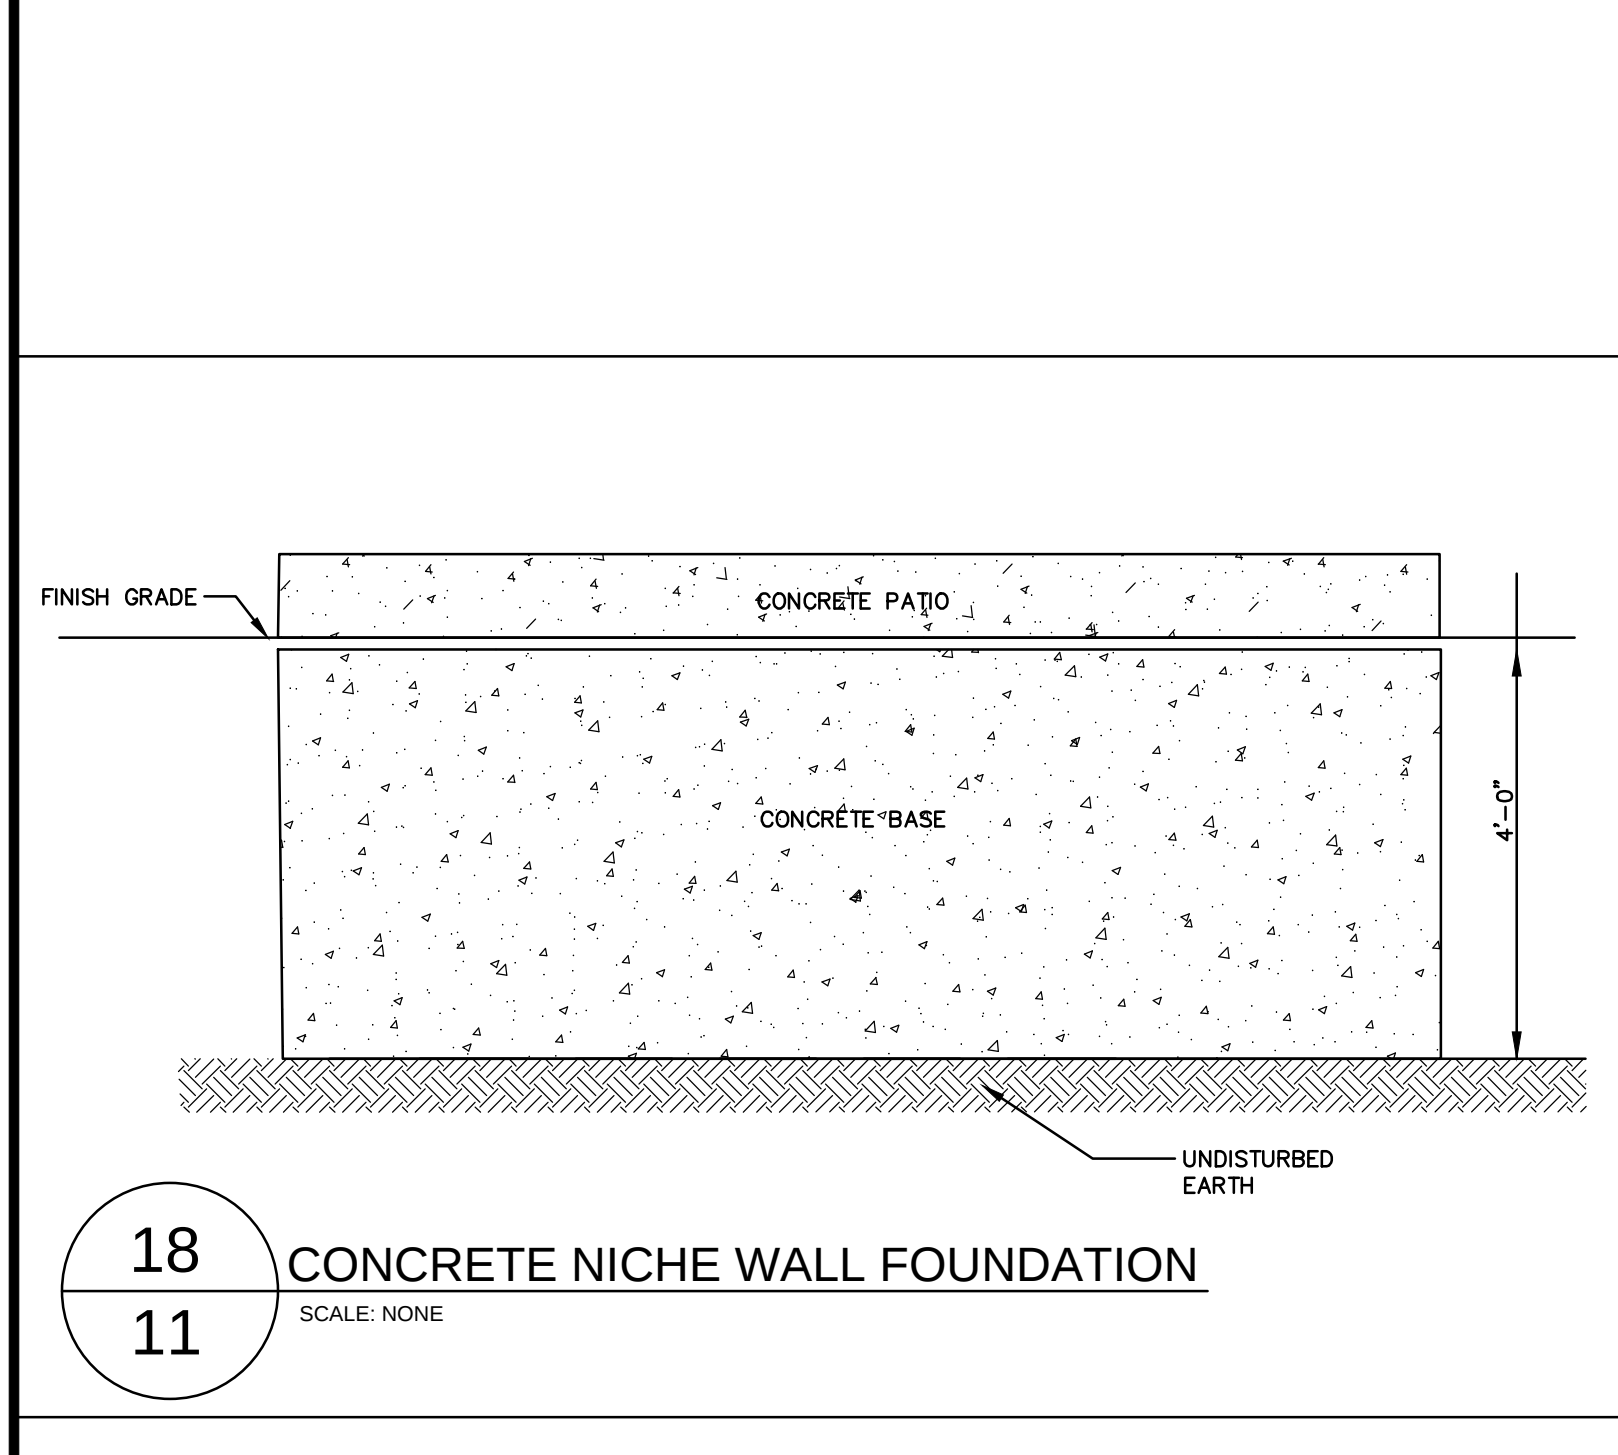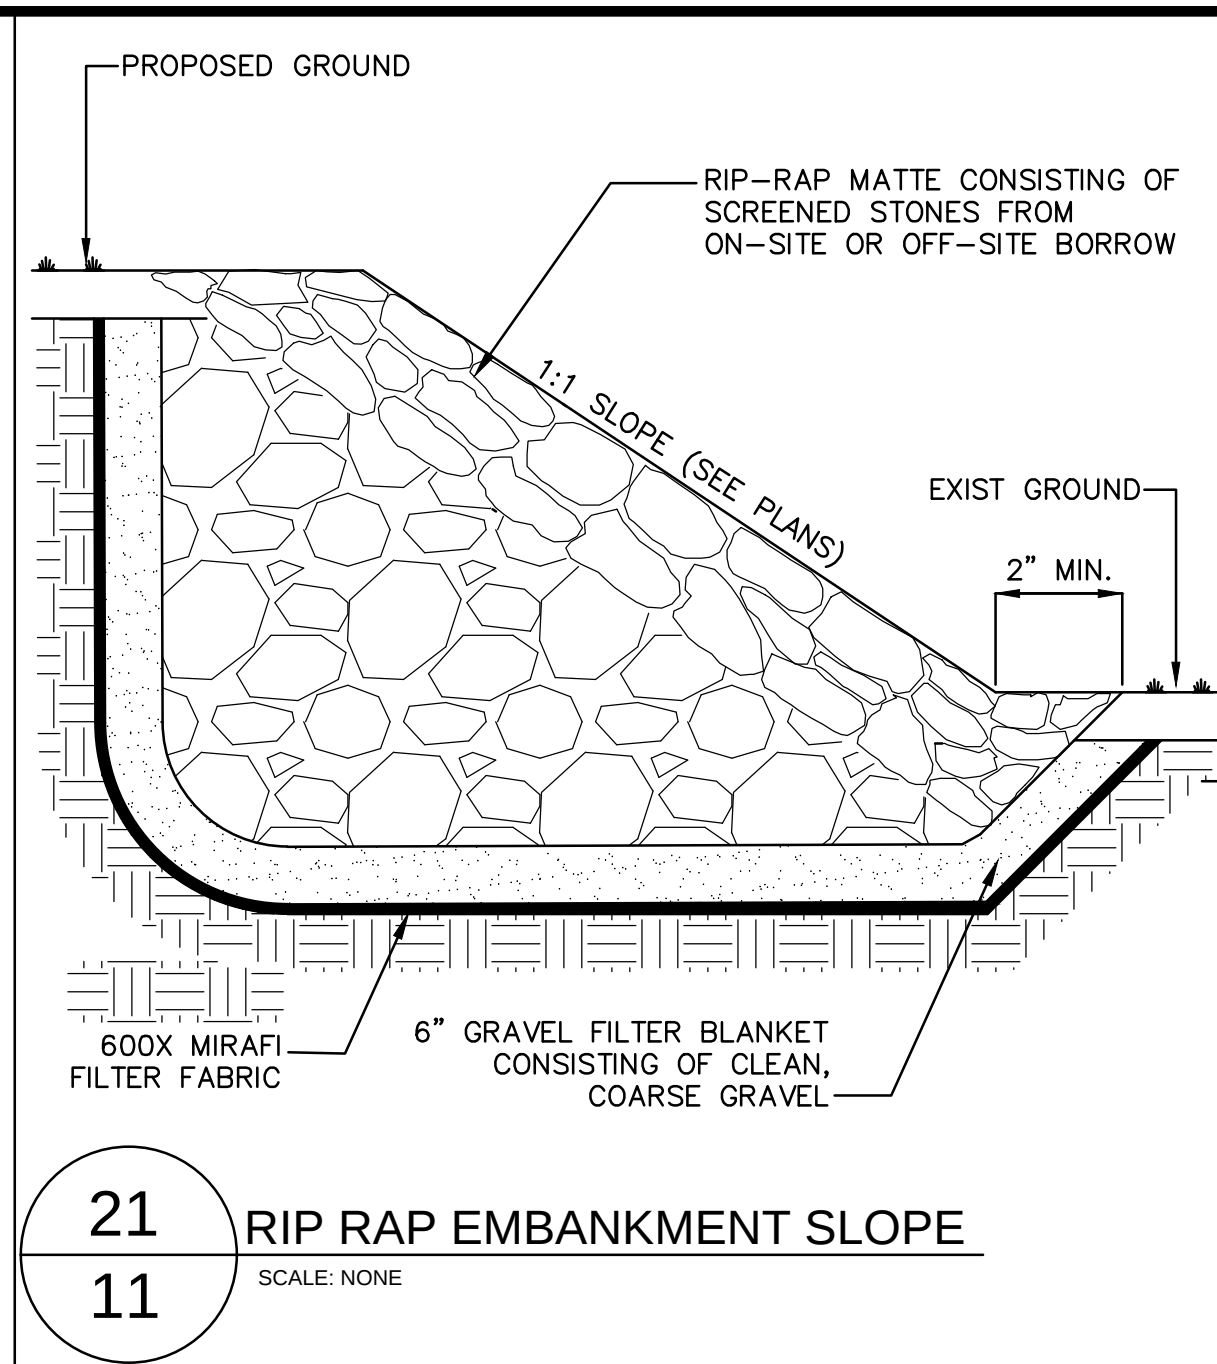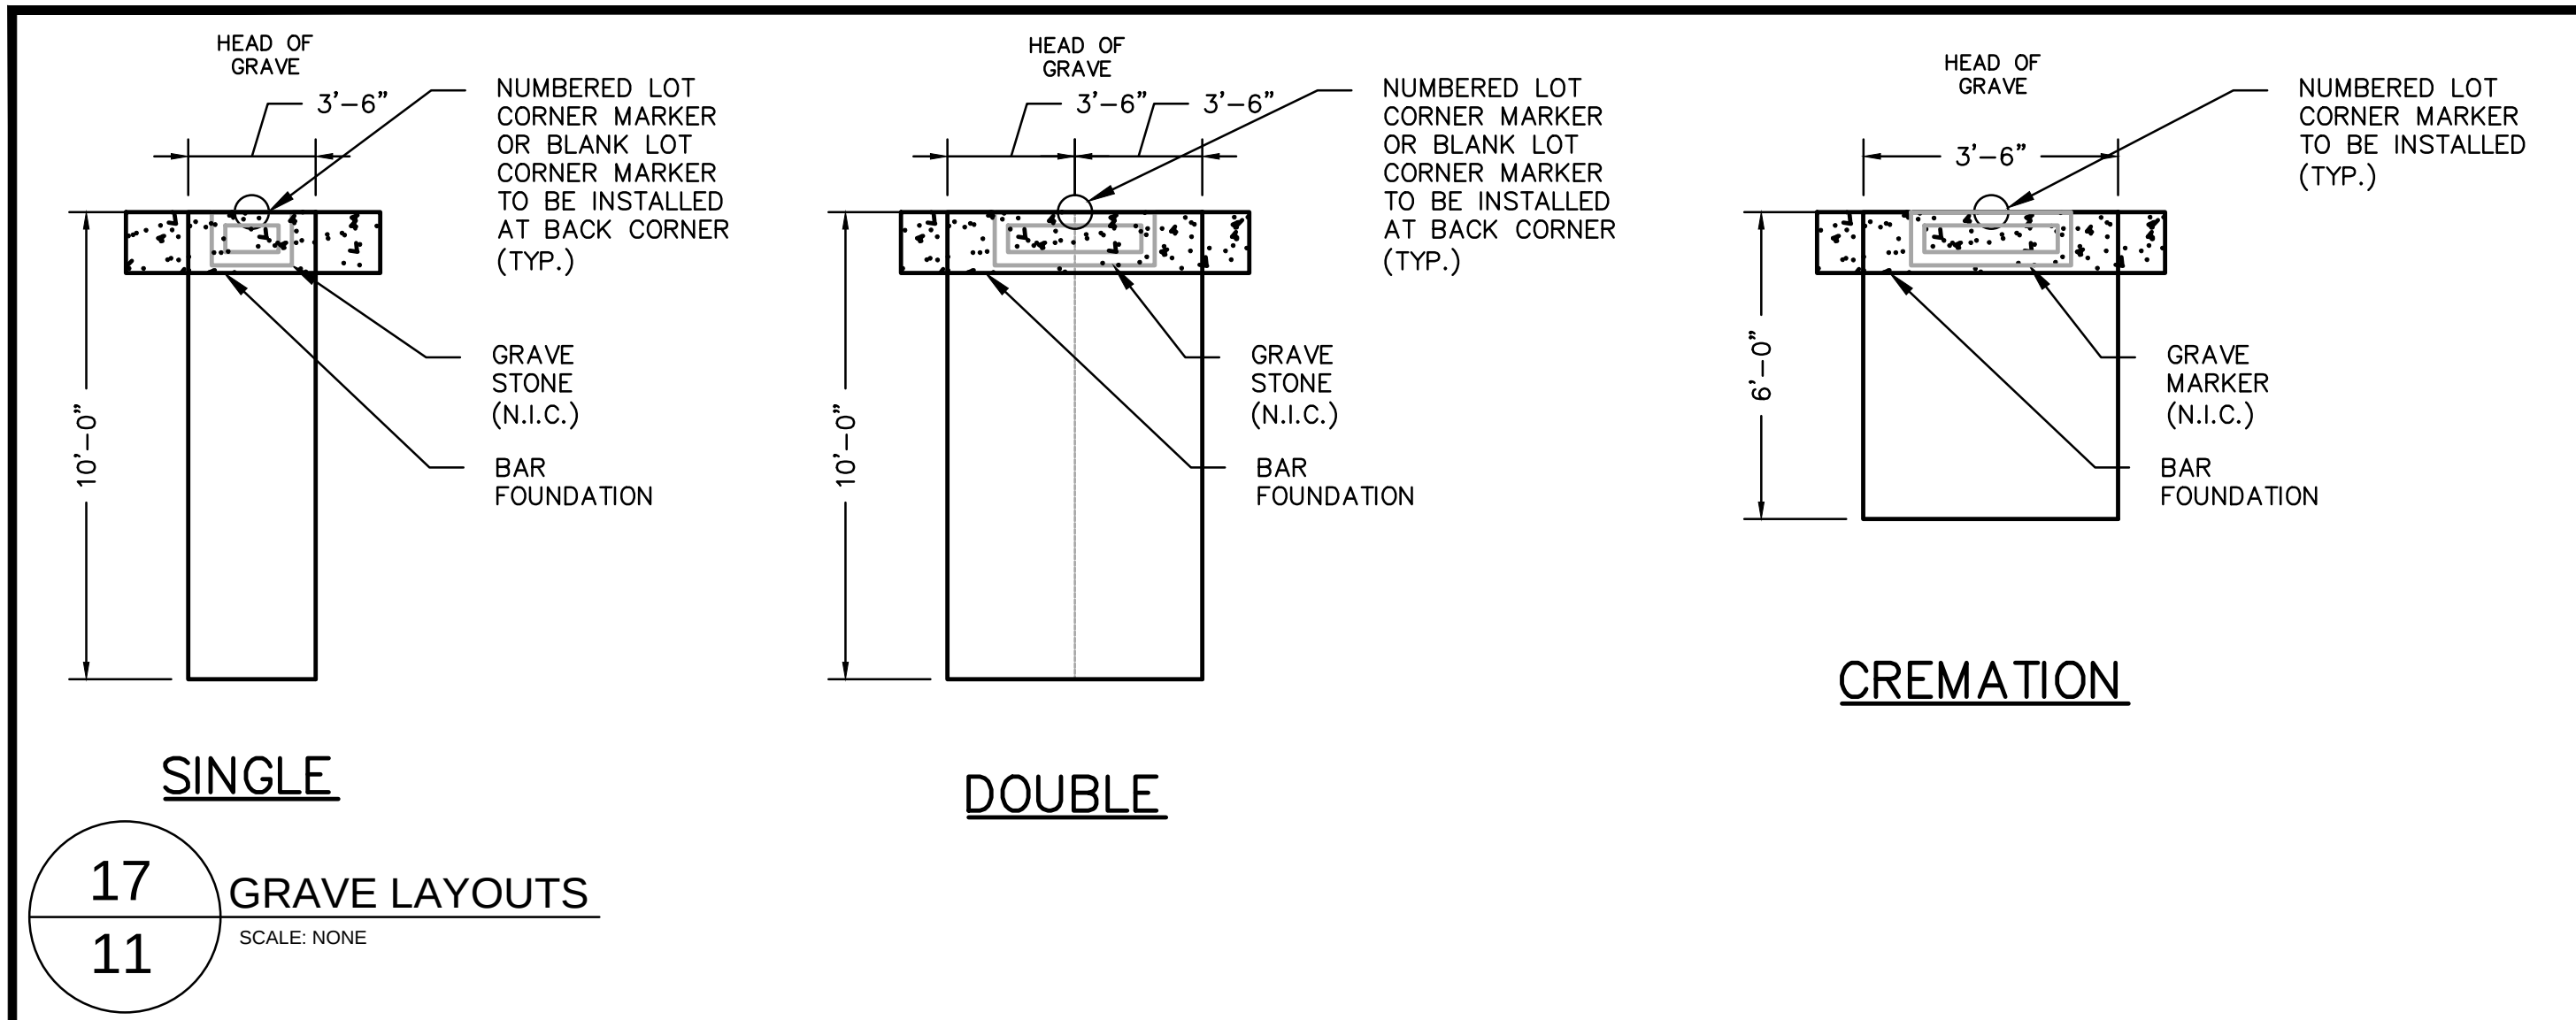

ISSUED FOR CONSTRUCTION: 10/18/2023

USER RESPONSIBLE FOR VERIFYING THAT CONTENT OF THIS PLAN HAS NOT BEEN FURTHER REVISED

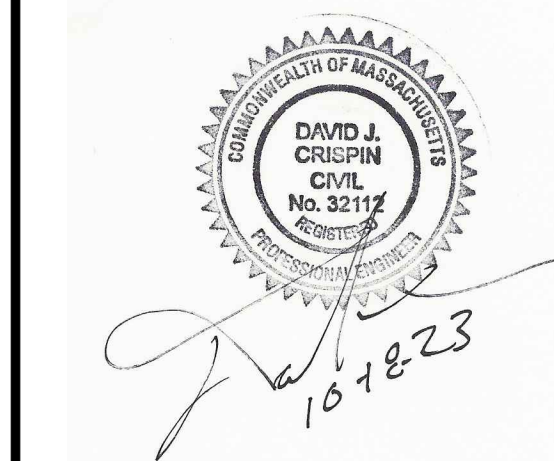

DAVID J. CRISPIN
PROFESSIONAL ENGINEER

PHASE II
EXPANSION
AT
NEW WESTWOOD
CEMETERY
OFF
HIGH STREET
IN
WESTWOOD
MASSACHUSETTS
(NORFOLK COUNTY)

SITE DETAILS

OCTOBER 18, 2023

I.F.B #: DPW-24-B-004

REVISIONS:

NO.	DATE	DESC.

PREPARED FOR:
WESTWOOD PUBLIC WORKS
HIGHWAYS AND GROUNDS
50 CARBY STREET
WESTWOOD, MA 02090



803 Summer Street
Boston, Massachusetts
02127


617 896 4300

© 2023 BSC Group, Inc.


SCALE: AS SHOWN


FILE: PRJ-BOS/23231.01/C/D/2323101-DET

DWG.: SITE DETAILS	SHEET 11 OF 13
JOB. NO: 2-3231.01	

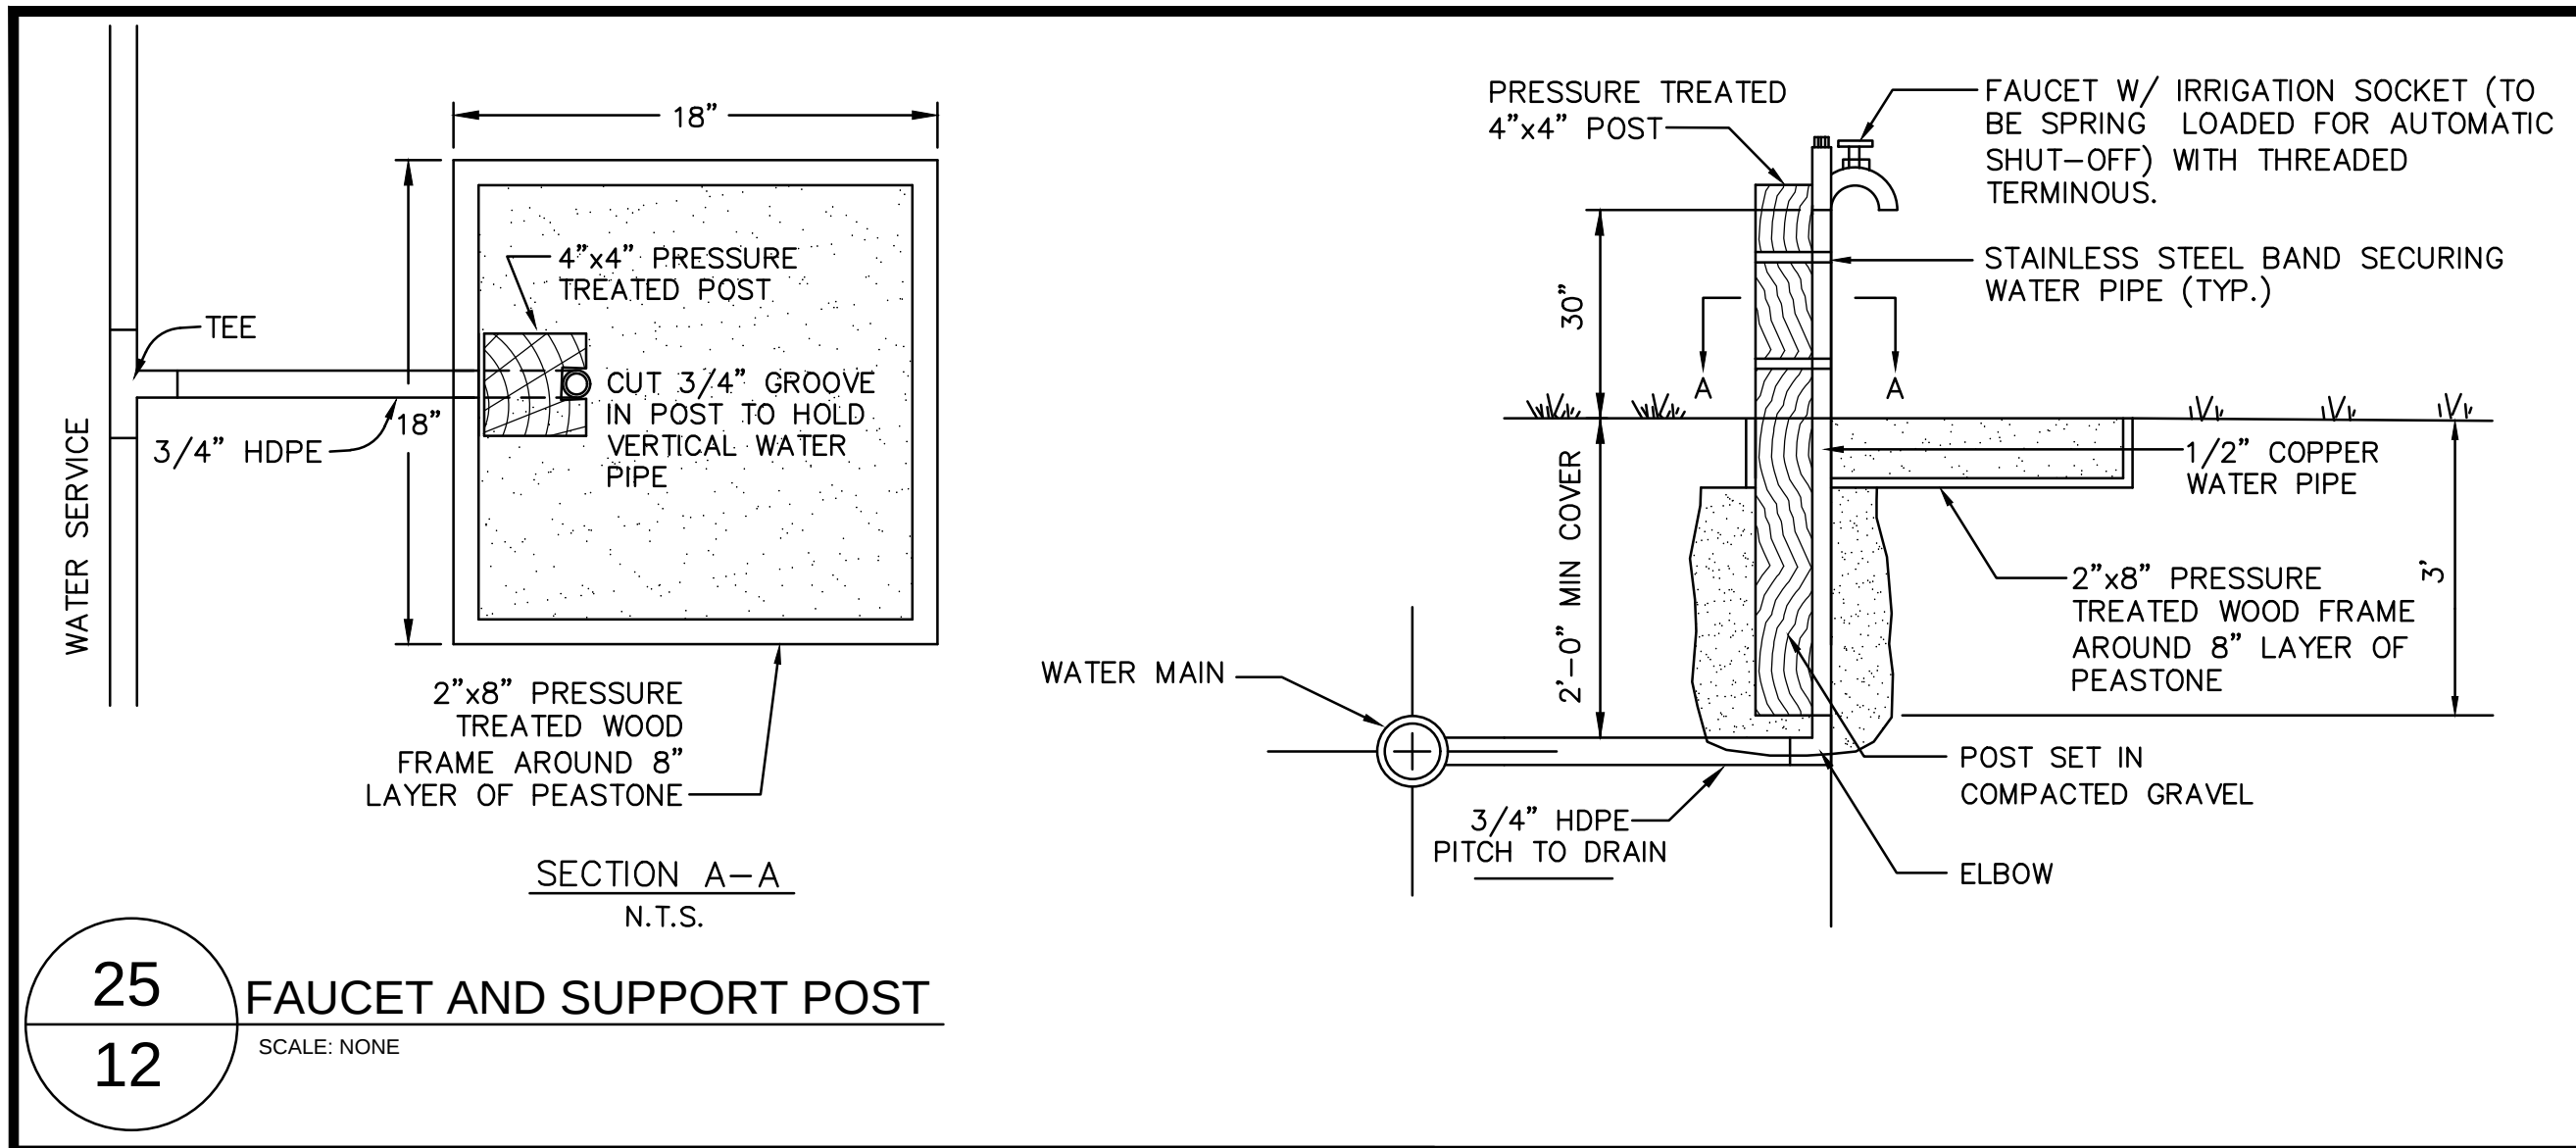


25
12
FAUCET AND SUPPORT POST
SCALE: NONE

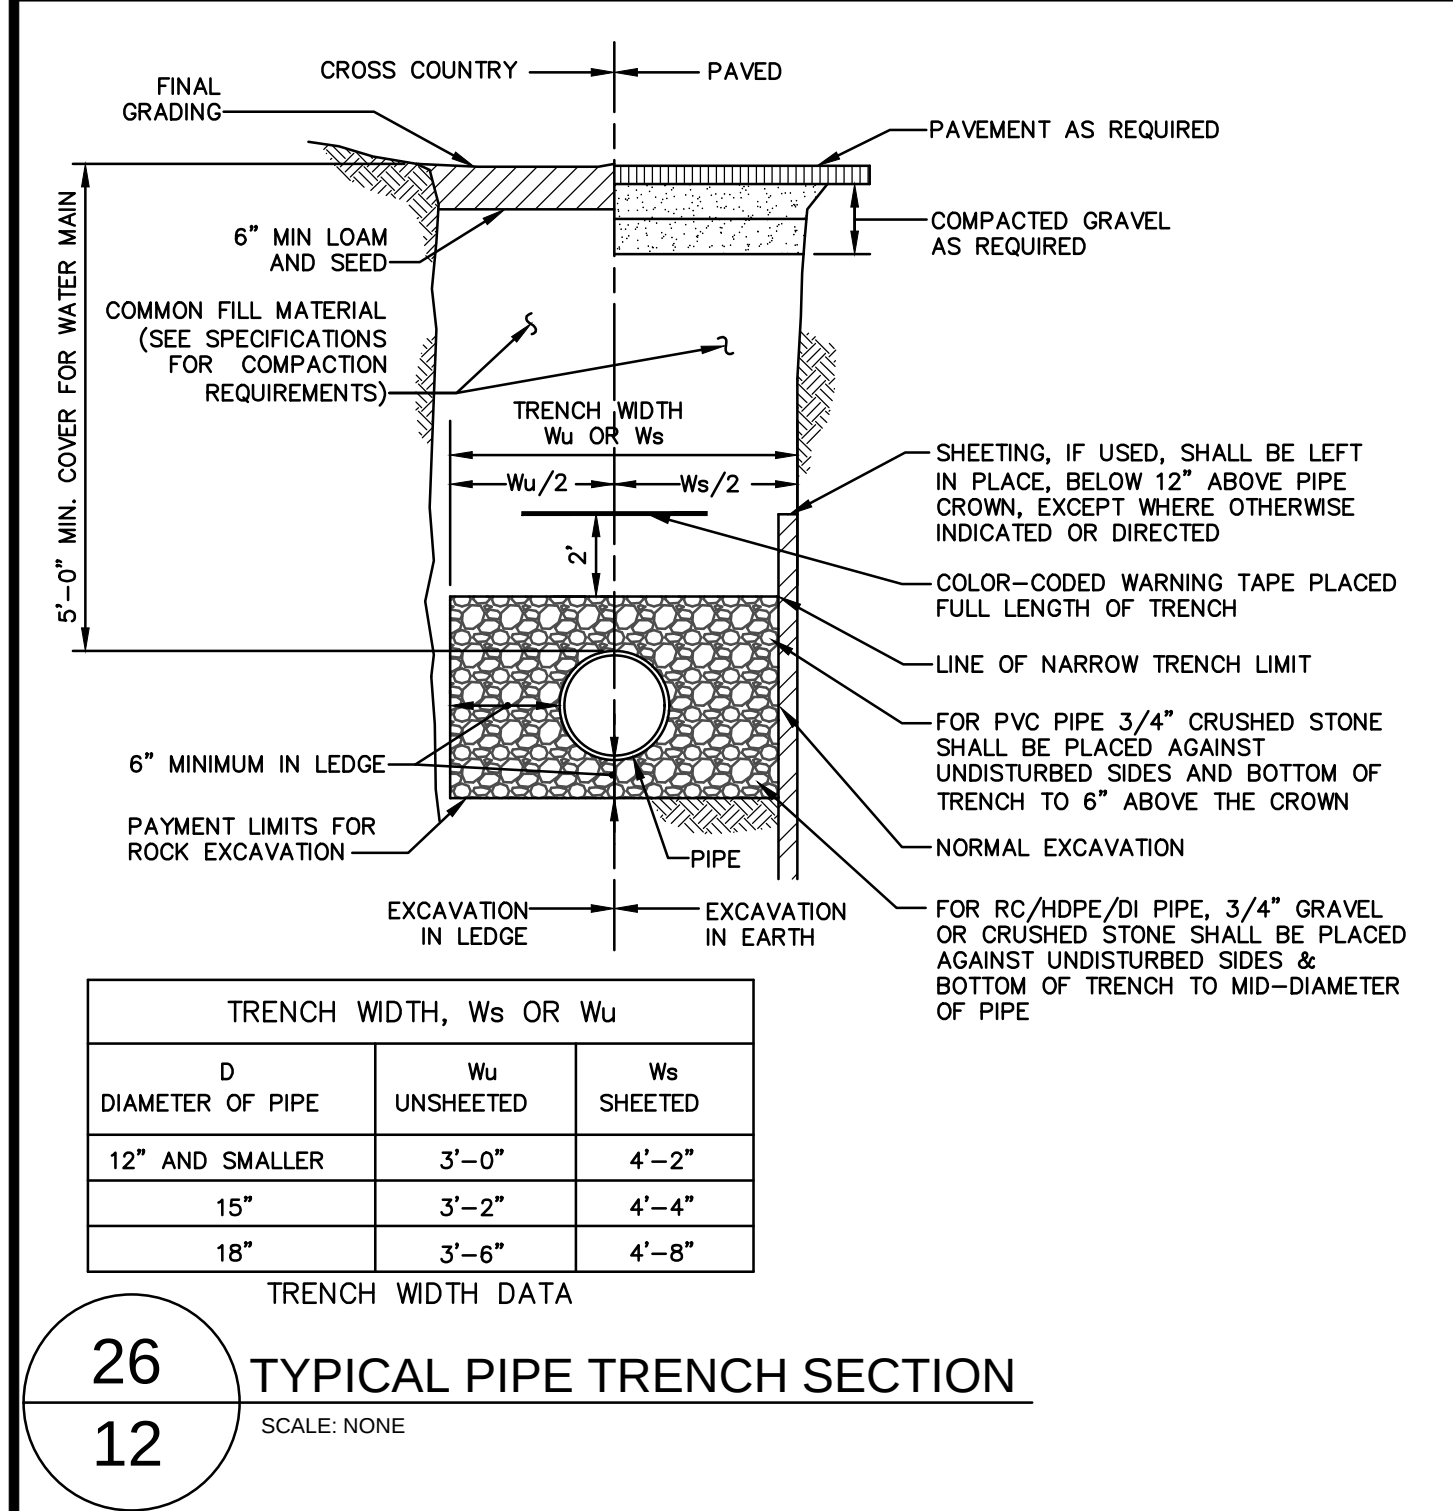

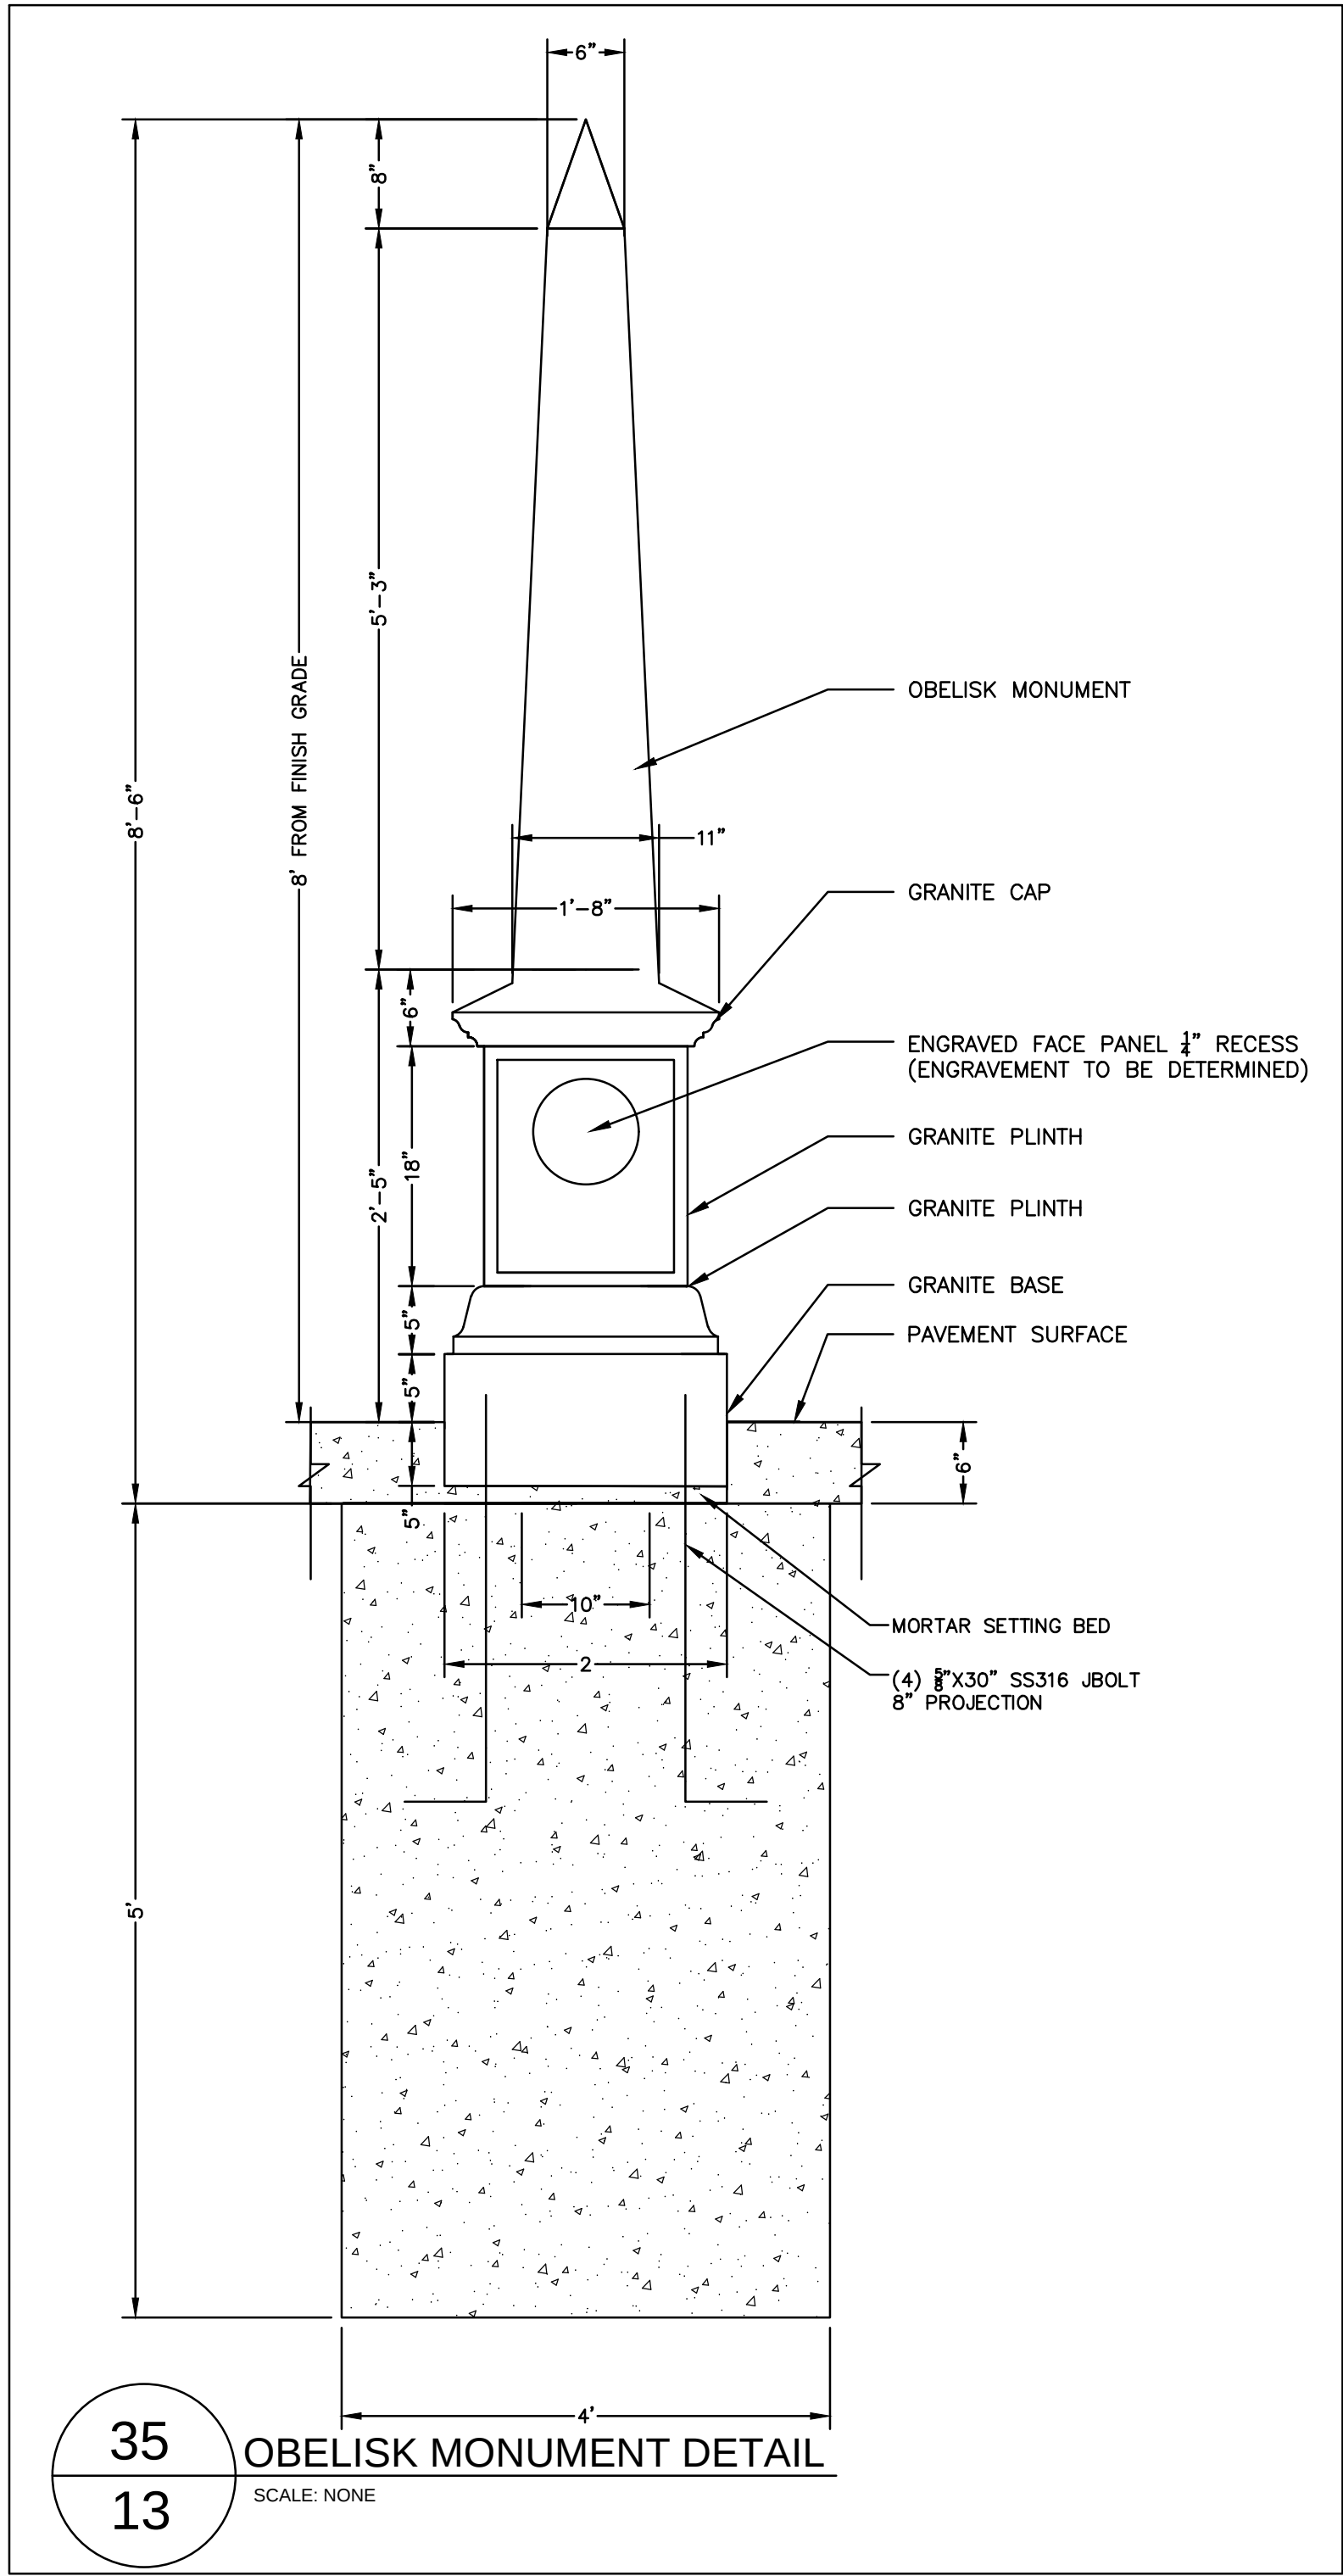

WE ARE THE ONES OTHERS
DID NOT WANT TO BE. WE
WENT WHERE OTHERS FEARED
TO GO, AND DID WHAT
OTHERS FAILED TO DO. WE
HAVE SEEN THE FACE OF
TERROR, FELT THE STINGING
COLD FEAR SUFFERED, AND
HOPED-BUT MOST OF ALL WE
LIVED IN TIMES OTHERS
WOULD SAY, WERE BEST
FORGOTTEN. WHILE THIS
SERVICE CAN NEVER BE FULLY
RECOGNIZED ITS IMPORTANCE
AND ITS PLACE IN HISTORY
CAN NEVER BE TAKEN AWAY.

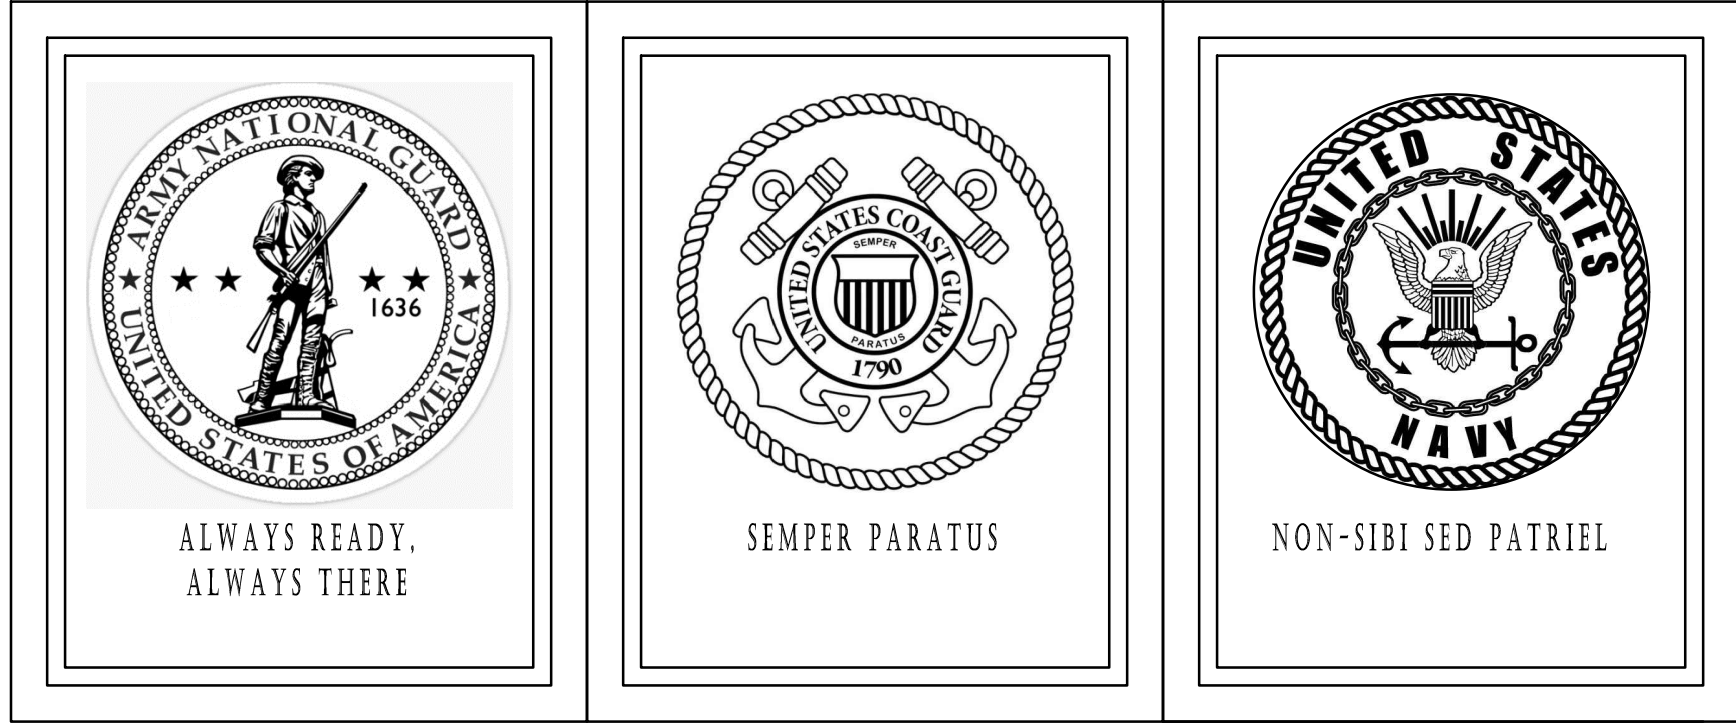

THE PEOPLE OF WESTWOOD
HAVE EVER ANSWERED THE
CALL TO FIGHT FOR JUSTICE.
AT HOME OR AROUND THE
WORLD. TO THE HEROES
GATHERED HERE TODAY, WHO
LABORED IN HUMILITY FOR
HOME, FAMILY, AND FREEDOM.
TO THOSE WHO SERVED WITH
HONOR, INTEGRITY, STRENGTH,
COURAGE, COMMITMENT, AND
FIDELITY. THEIR SACRIFICES
WILL FOREVER BE UPHOLD
AND CHERISHED.



36
13

MILITARY OBELISK 1 FACES

SCALE: NONE


ADD ALT. #3

NOTE:

DESIGNS SUBJECT TO FINAL APPROVAL BY CLEINT.

ISSUED FOR CONSTRUCTION: 10/18/2023

USER RESPONSIBLE FOR VERIFYING THAT CONTENT OF
THIS PLAN HAS NOT BEEN FURTHER REVISED

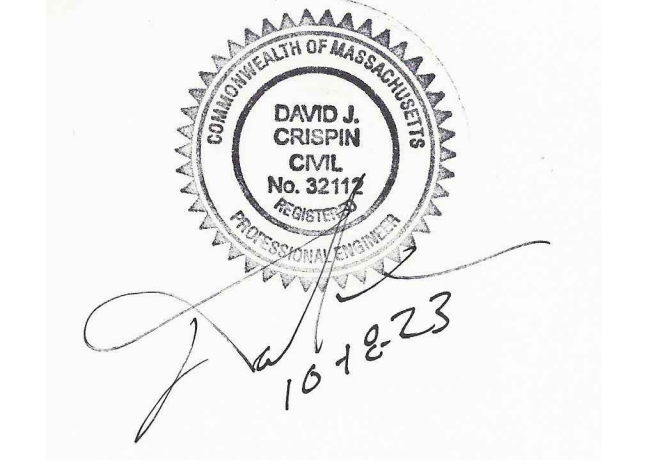

DAVID J. CRISPIN
PROFESSIONAL ENGINEER

PHASE II
EXPANSION
AT
NEW WESTWOOD
CEMETERY
OFF
HIGH STREET
IN
WESTWOOD
MASSACHUSETTS
(NORFOLK COUNTY)

SITE DETAILS

OCTOBER 18, 2023

I.F.B #: DPW-24-B-004

REVISIONS:		
NO.	DATE	DESC.

PREPARED FOR:
WESTWOOD PUBLIC WORKS
HIGHWAYS AND GROUNDS
50 CARBY STREET
WESTWOOD, MA 02090

BSC GROUP
803 Summer Street
Boston, Massachusetts
02127
617 896 4300

© 2023 BSC Group, Inc.
SCALE: AS SHOWN

FILE: PRJ-BOS/23231.01/C/D/2323101-DET
DWG.: SITE DETAILS
JOB. NO: 2-3231.01

SHEET 13 OF 13