



1 SITE PLAN ENLARGEMENT
1" = 10'-0"

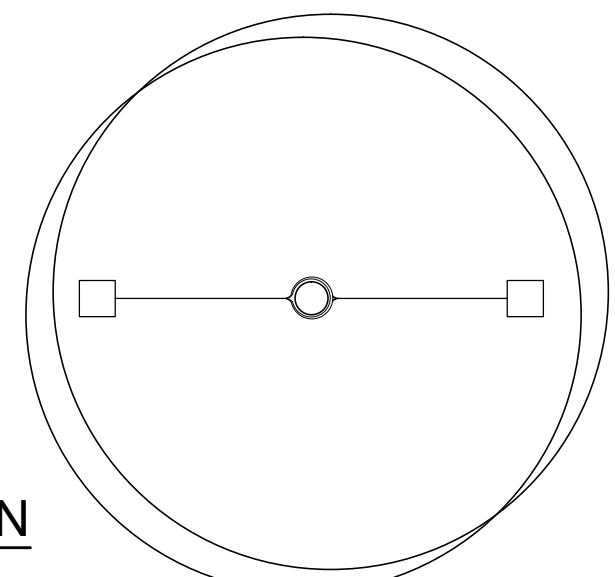


PLAN


SECTION

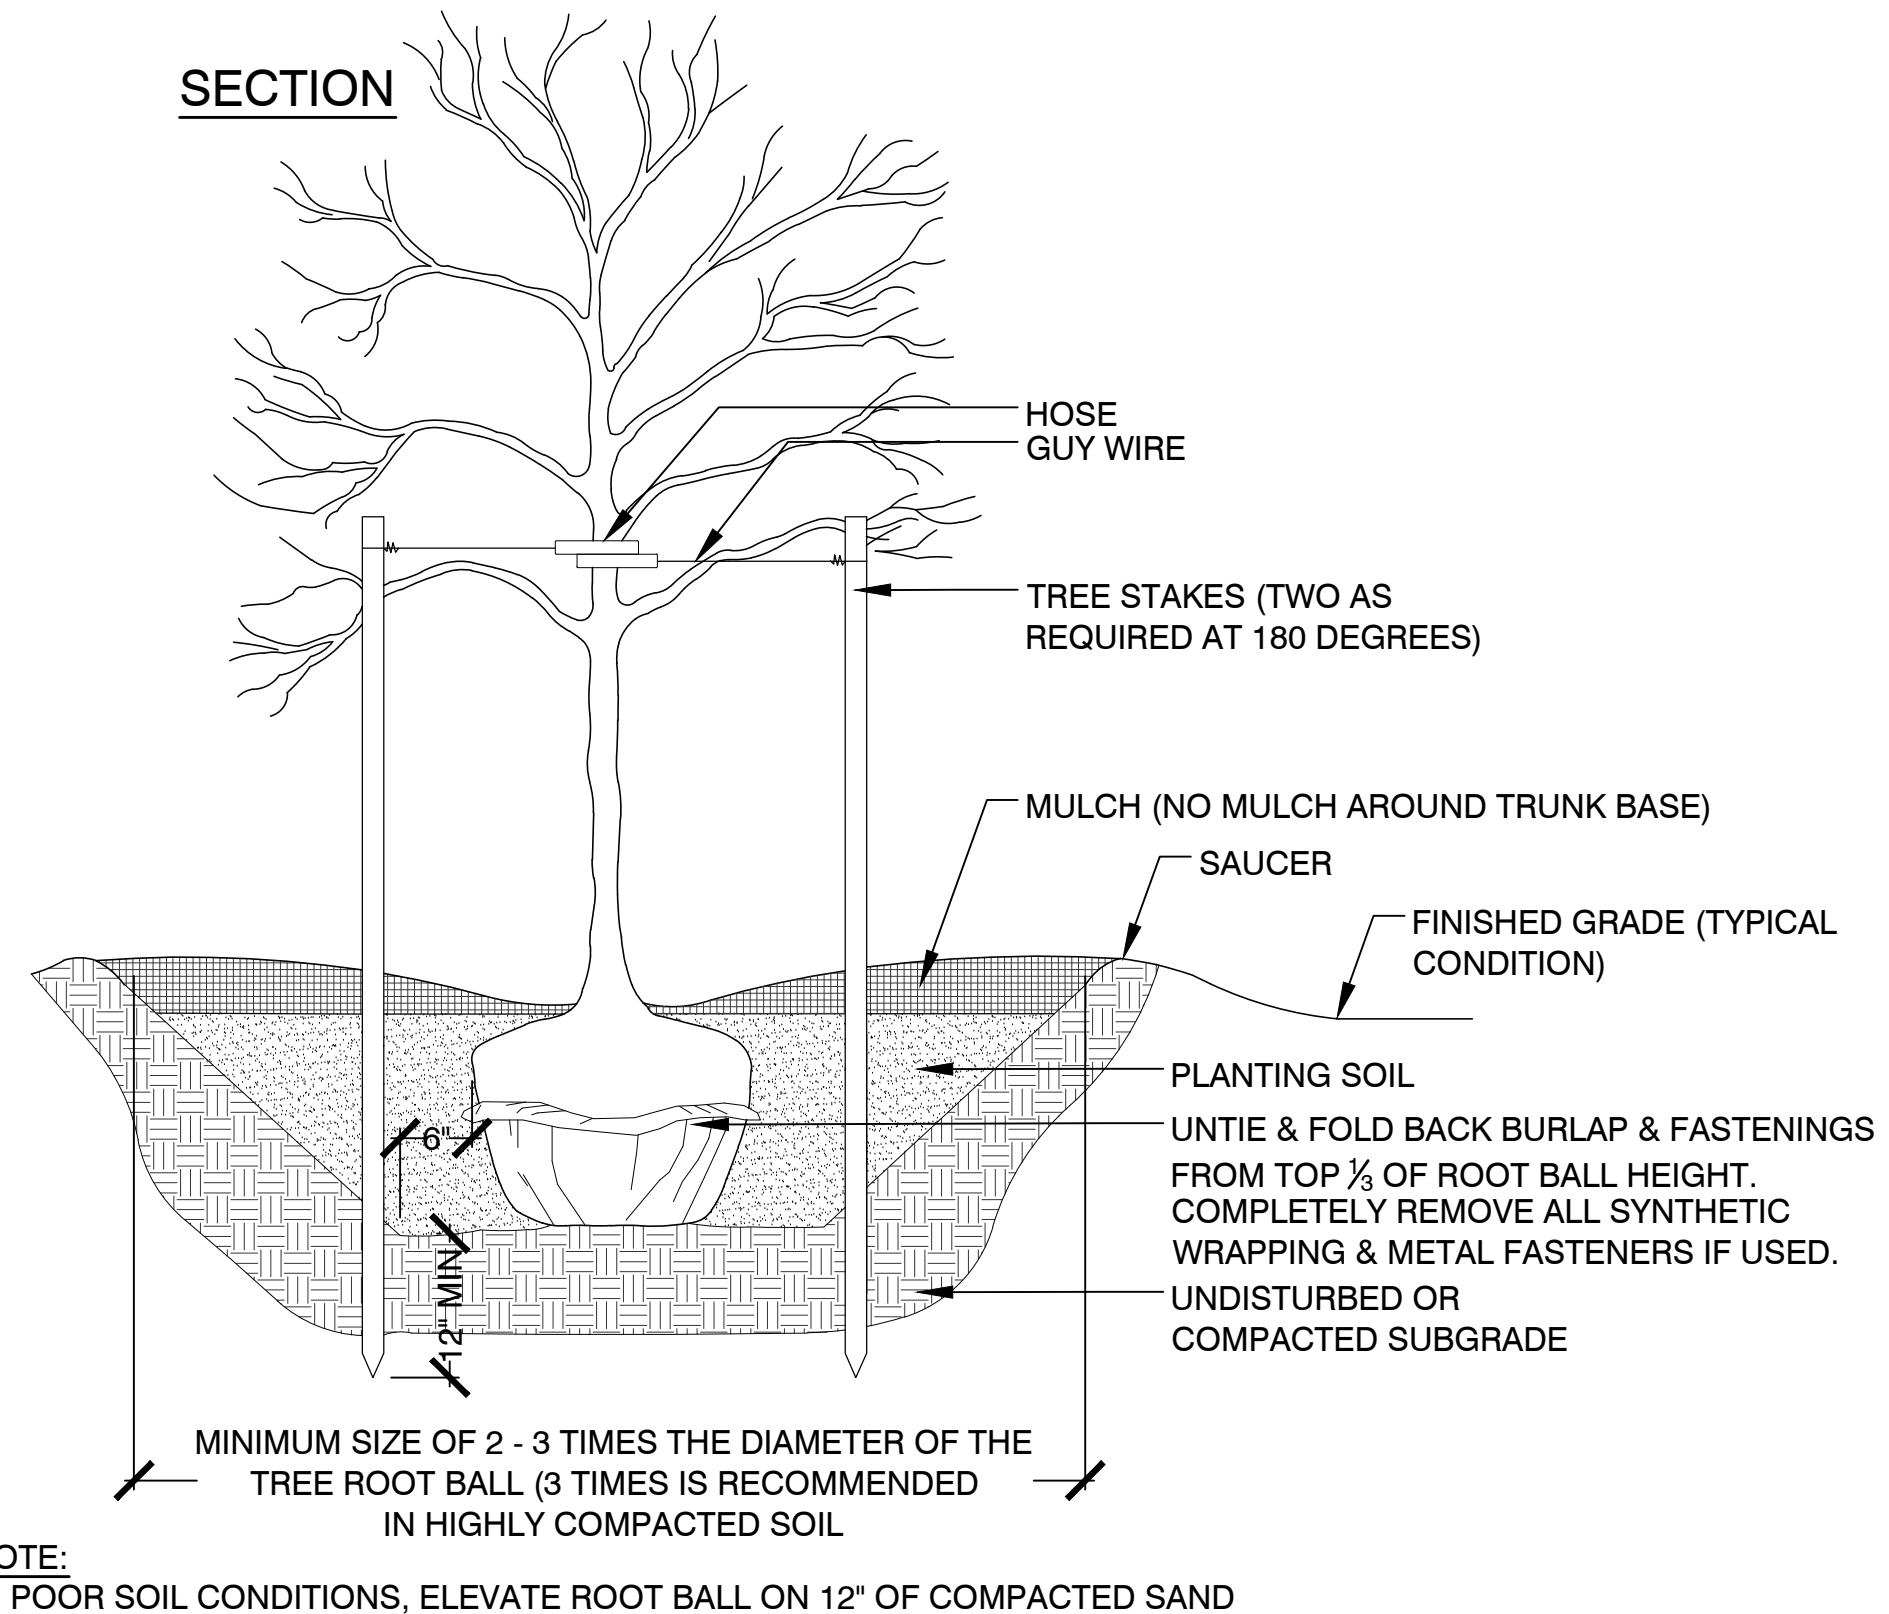

2 DECIDUOUS TREE PLANTING
NTS

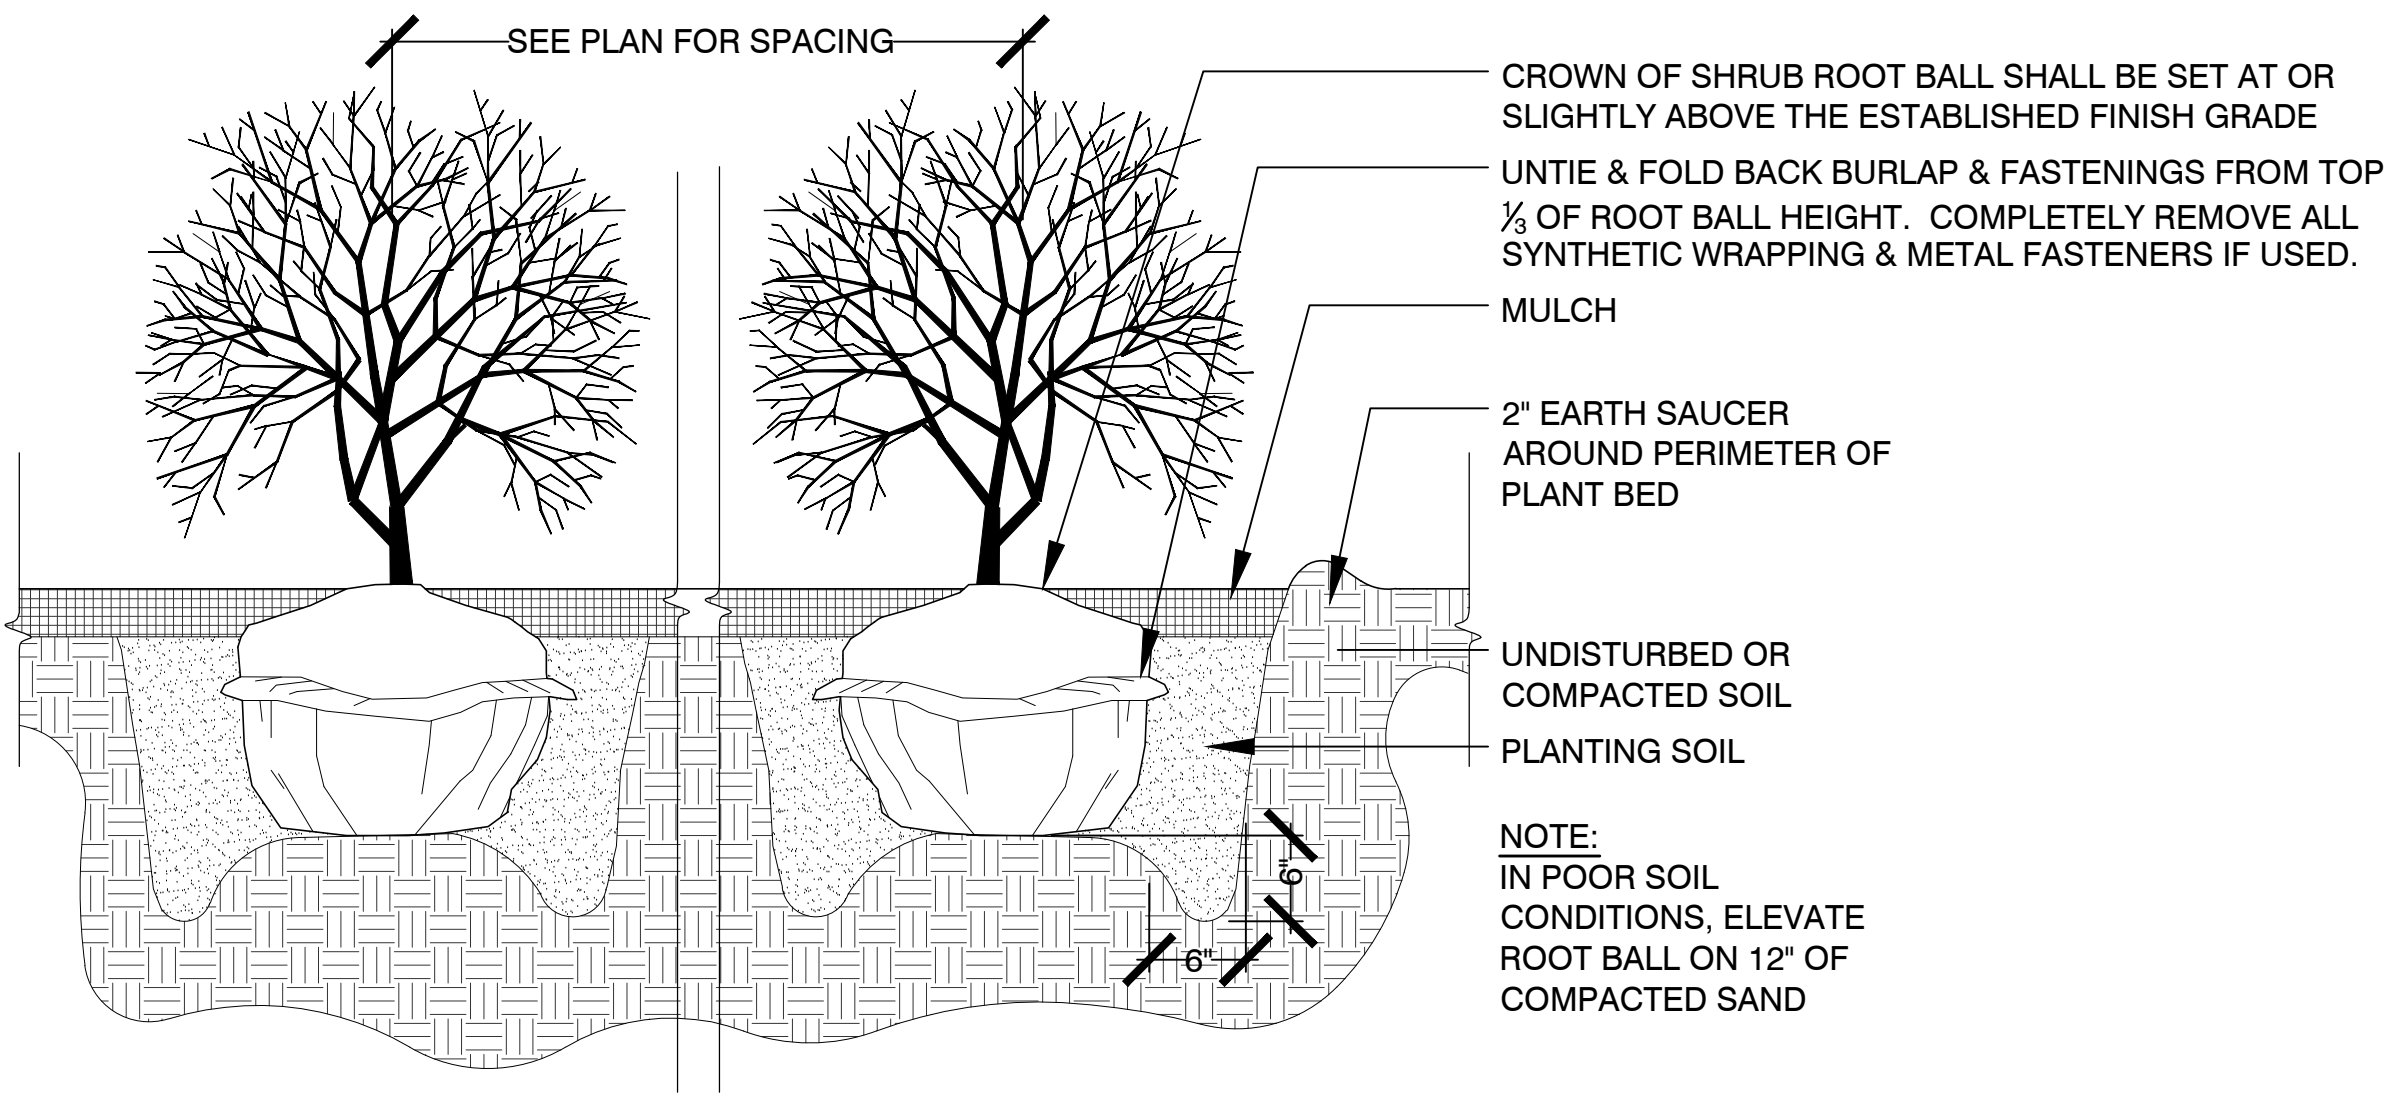

3 SHRUB PLANTING
NTS

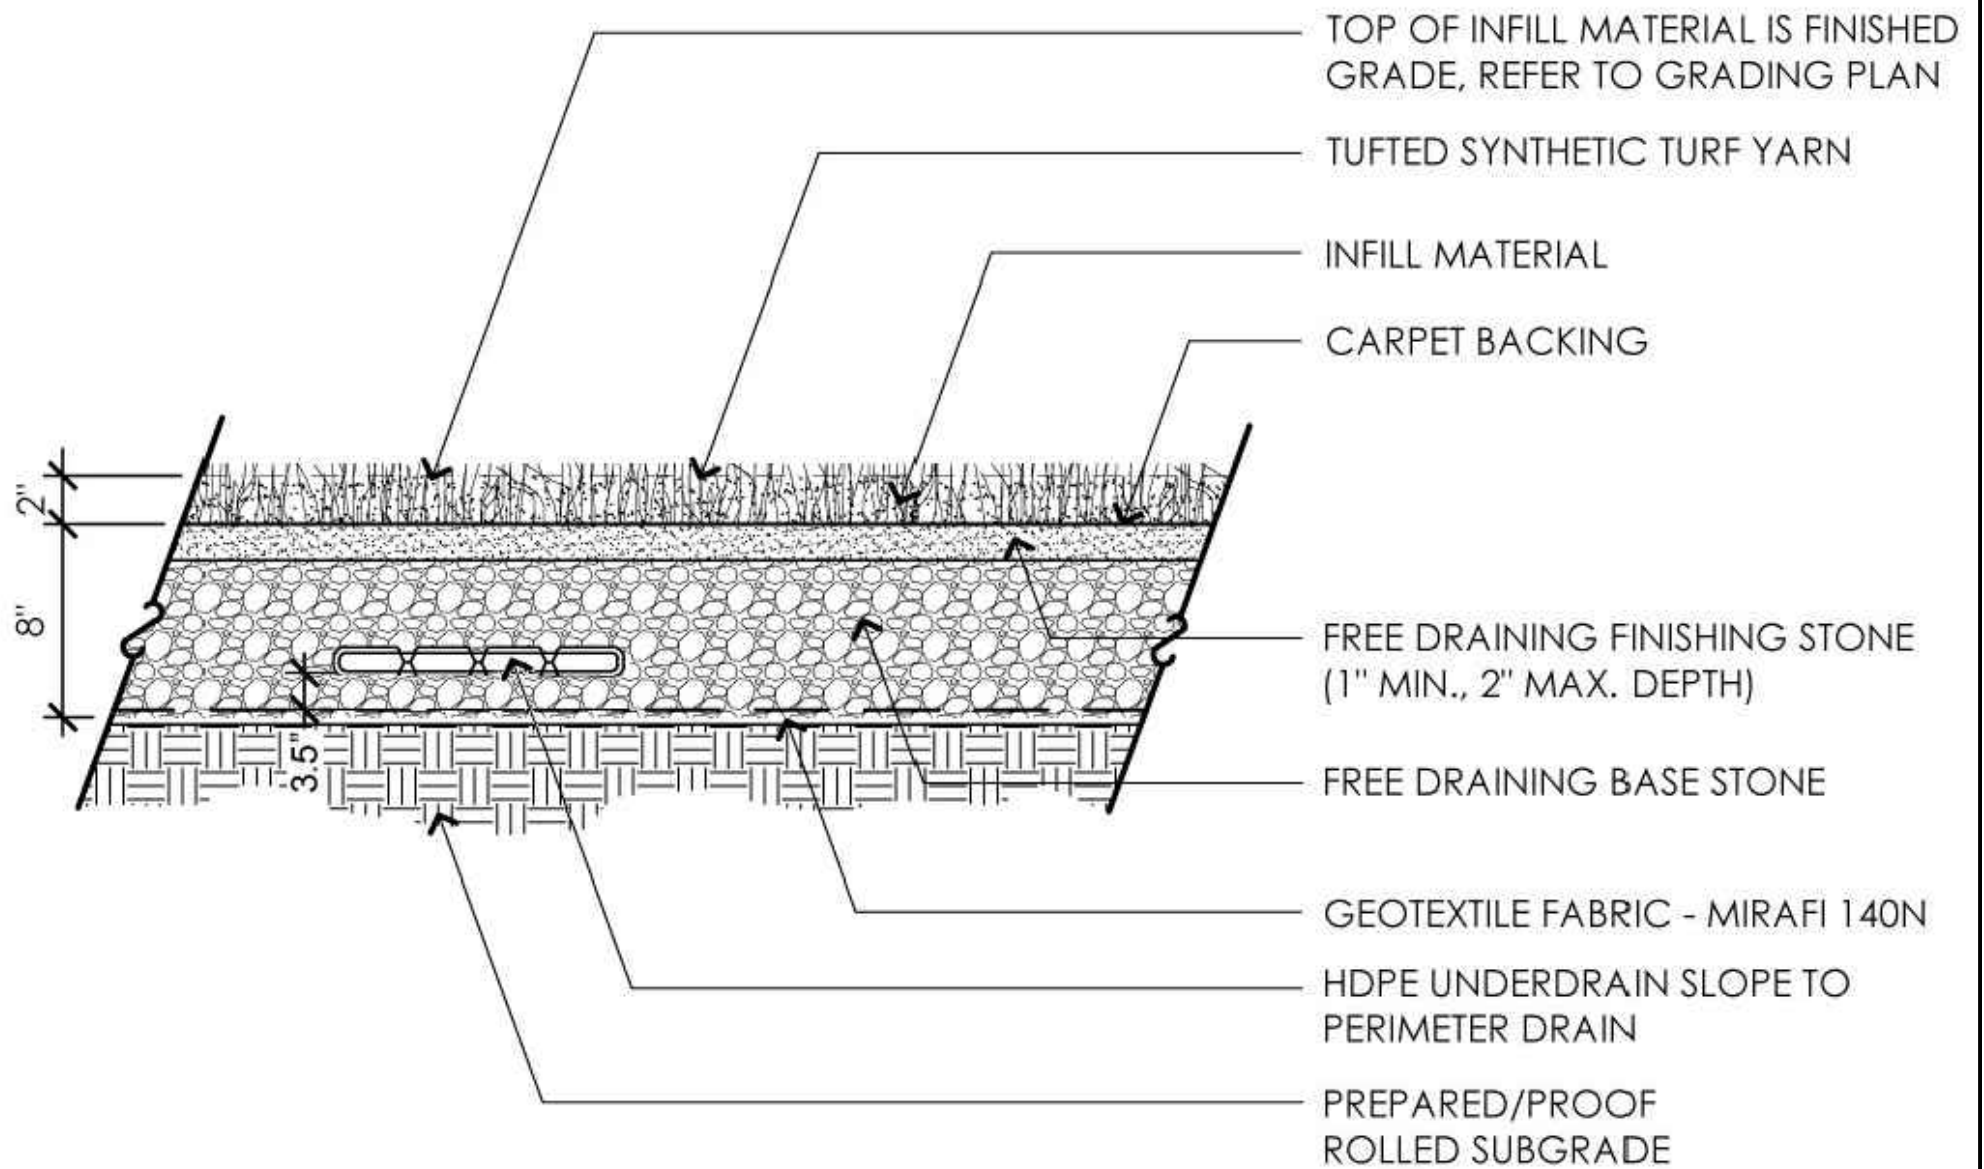

4 INFILLED SYNTHETIC TURF SYSTEM
NTS

Plant Schedule				
Botanical Name	Common Name	Size	Container	Comments
Trees				
<i>Abies fraseri</i>	Fraser Fir	7-8 Ht.	8&8	
<i>Acer rubrum 'Red Sunset'</i>	Red Sunset Red Maple	2.5-3\" Caliper	8&8	Min. 7\" branching at streets
<i>Amelanchier canadensis 'Autumn Brilliance'</i>	Shadblow Serviceberry 'Autumn Brilliance'	2.5-3\" Caliper	8&8	Min. 7\" branching at streets
<i>Corvus x Rutcan 'Constellation'</i>	Rutgers Constellation Flowering Dogwood	2.5-3\" Caliper	8&8	Min. 7\" branching at streets
<i>Liriodendron tulipifera</i>	Tulip Tree	2.5-3\" Caliper	8&8	Min. 7\" branching at streets
<i>Picea omorika</i>	Serbian Spruce	7-8 Ht.	8&8	
<i>Pinus strobus</i>	White Pine	7-8 Ht.	8&8	
<i>Platanus x acerifolia</i>	London Planetree	2.5-3\" Caliper	8&8	Min. 7\" branching at streets
<i>Pyrus calleryana 'Chanticleer'</i>	Chanticleer Pear	2.5-3\" Caliper	8&8	Min. 7\" branching at streets
<i>Quercus rubra</i>	Red Oak	2.5-3\" Caliper	8&8	Min. 7\" branching at streets
<i>Ulmus parvifolia</i>	Lacebark Elm	2.5-3\" Caliper	8&8	Min. 7\" branching at streets
<i>Ulmus 'Homestead'</i>	Homestead Elm	2.5-3\" Caliper	8&8	Min. 7\" branching at streets

Shrubs				
<i>Alnus incana</i>	Speckled Alder	24\"-30\" Ht.	3 Gal.	
<i>Aronia arbutifolia</i>	Red Chokeberry	24\"-30\" Ht.	3 Gal.	
<i>Aronia melanocarpa</i>	Black Chokeberry	24\"-30\" Ht.	3 Gal.	
<i>Chamaecyparis thyoides</i>	Falsedypress varieties	24\"-30\" Ht.	3 Gal.	
<i>Clethra alnifolia 'Hummingbird'</i>	Hummingbird Sweet Pepperbush	24\"-30\" Ht.	3 Gal.	
<i>Fothergilla gardenii</i>	Dwarf Fothergilla	24\"-30\" Ht.	3 Gal.	
<i>Hamelis virginiana</i>	Witch Hazel	24\"-30\" Ht.	3 Gal.	
<i>Ilex glabra 'Compacta'</i>	Compact Inkberry	24\"-30\" Ht.	3 Gal.	
<i>Ilex verticillata 'Red Sprite'</i>	Red Sprite Winterberry Holly	24\"-30\" Ht.	3 Gal.	
<i>Juniperus chinensis 'Hetzi Columnar'</i>	Hetzi Columnar Juniper	24\"-30\" Ht.	8&8	
<i>Kalmia latifolia</i>	Mountain Laurel	24\"-30\" Ht.	3 Gal.	
<i>Morella pensylvanica</i>	Myrica Bayberry	24\"-30\" Ht.	3 Gal.	
<i>Pennisetum alopecuroides 'Hemeir'</i>	Dwarf Fountain Grass			
<i>Rhododendron catawbiense</i>	Catawba Rhododendron	24\"-30\" Ht.	3 Gal.	
<i>Rhododendron arborescens</i>	Sweet Azalea	24\"-30\" Ht.	3 Gal.	
<i>Spiraea bumalda 'Goldflame'</i>	Goldflame Spiraea	24\"-30\" Ht.	3 Gal.	
<i>Viburnum dentatum</i>	Aronwood Viburnum	24\"-30\" Ht.	3 Gal.	
<i>Juniperus x pfitzeriana 'Hetzi'</i>	Hetzi Pfitzer Juniper	24\"-30\" Ht.	3 Gal.	
<i>Thuja occidentalis 'Smaragd'</i>	Emerald Green Arborvitae	24\"-30\" Ht.	3 Gal.	

Perennials, Grasses and Groundcovers				
<i>Arctostaphylos uva-ursi</i>	Bearberry		1 Gal.	
<i>Calamagrostis x acutiflora 'Karl Foerster'</i>	Karl Foerster Reed Grass		#1 Pot	
<i>Juniperus sargentii</i>	Sargent Juniper		#1 Pot	
<i>Hemerocallis 'Happy Returns'</i>	Happy Returns Daylily		#1 Pot	
<i>Hemerocallis 'Stella D'Oro'</i>	Stella D'Oro Miniature Daylily		#1 Pot	
<i>Nepeta x faassenii 'Walkers Low'</i>	Walkers Low		#1 Pot	
<i>Nepeta x psiloe 'Little Trudy'</i>	Little Trudy Catmint		#1 Pot	
<i>Rudbeckia grandiflora 'Autumn Colors'</i>	Black-Eyed Susan		#1 Pot	
<i>Vinca minor</i>	Periwinkle		1 Gal.	

New England Wetmix (Select locations within rain gardens)				
<i>Alisma subcordatum</i>	Mud Plantain			
<i>Asclepias tuberosa</i>	Swamp Milkweed			
<i>Aster paniculatus</i>	Purple Stemmed Aster			
<i>Bidens cernua</i>	Nodding Bur Marigold			
<i>Carex comosa</i>	Bristly Cosmos Sedge			
<i>Carex crinita</i>	Fringed Sedge			
<i>Carex lupulina</i>	Hop Sedge			
<i>Carex lurida</i>	Lurid Sedge			
<i>Carex scoparia</i>	Blunt Broom Sedge			
<i>Carex vulpinoidea</i>	Fox Sedge			
<i>Eupatorium maculatum</i>	Spotted Joe Pye Weed			
<i>Eupatorium perfoliatum</i>	Boneset			
<i>Glyceria canadensis</i>	Rattlesnake Grass			
<i>Glyceria grandis</i>	American Manna Grass			
<i>Juncus effusus</i>	Soft Rush			
<i>Mimulus rhyngos</i>	Square Stemmed Monkey Flower			
<i>Scirpus atrovirens</i>	Green Bulrush			
<i>Scirpus cyperinus</i>	Wool Grass			
<i>Scirpus validus</i>	Soft Stem Bulrush			
<i>Verberna hastata</i>	Blue Vervain			

New England Erosion Control / Restoration Mix for Dry Sites (Select locations with slopes greater than 3%)				
<i>Festuca rubra</i>	Creeping Red Fescue			
<i>Elymus canadensis</i>	Canada Wild Rye			
<i>Lolium multiflorum</i>	Annual Ryegrass			
<i>Lolium perenne</i>	Perennial Ryegrass			
<i>Bouteloua gracilis</i>	Blue Grama			
<i>Schizachyrium scoparium</i>	Little Bluestem			
<i>Sorghastrum nutans</i>	Indian Grass			
<i>Agrostis scabra</i>	Rough Bentgrass/Ticklegrass			
<i>Agrostis perennans</i>	Upland Bentgrass			

New England Wildflower Mix				
<i>Schizachyrium scoparium</i>	Little Bluestem			
<i>Festuca rubra</i>	Creeping Red Fescue			
<i>Sorghastrum nutans</i>	Indian Grass			
<i>Elymus canadensis</i>	Canada Wild Rye			
<i>Elymus virginicus</i>	Virginia Wild Rye			
<i>Chamaecrista fasciculata</i>	Partridge Pea			
<i>Lupinus perennis</i>	Wild Blue Lupine			
<i>Asclepias syriaca</i>	Common Milkweed			
<i>Zizia aurea</i>	Golden Alexanders			
<i>Rudbeckia hirta</i>	Black Eyed Susan			
<i>Monarda fistulosa</i>	Wild Bergamot			
<i>Aster lateriflorus</i>	Calico Aster			
<i>Aster novae-angliae</i>	New England Aster			
<i>Oenothera biennis</i>	Evening Primrose			
<i>Penstemon digitalis</i>	Beard Tongue			
<i>Verberna hastata B</i>	Blue Vervain			
<i>Vernonia noveboracensis</i>	New York Ironweed			
<i>Aster laevis</i>	Smooth Blue Aster			
<i>Euthamia graminifolia</i>	Grass Leaved Goldenrod			
<i>Solidago juncea</i>	Early Goldenrod			

Turf Mix				
20% Jamboree Turf Type Fescue Grass				
20% Chantelle Turf Type Fescue Grass				
20% Essential Turf Type Tall Fescue Grass				
10% Midnight Kentucky Bluegrass				

ISSUE DATES

DATE	BY	DESCRIPTION
4/29/13	JCS	PROGRESS

OWNER



PROJECT

Scholastic Sports Facilities and Wellness Center

Xaverian Brothers High School
800 Clapboardtree Street
Westwood, MA

JOB NUMBER 13-350

SCALE

DRAWING NAME
LANDSCAPE PLANTING PLAN

DRAWING NO.