

BEACON ARCHITECTURAL ASSOCIATES
 145 South Street
 Boston, MA 02111-2802
 617-357-7171
 fax 617-357-1832
 www.beaconarch.com

ISSUE DATES		
DATE	BY	DESCRIPTION
5-10-13	*MAZ	*SKEMATIC DESIGN

OWNER

PROJECT

Scholastic Sports Facilities and Wellness Center


Xaverian Brothers High School
 800 Clapboardtree Street
 Westwood, MA



PROGRESS PRINT
 NOT FOR CONSTRUCTION 7-2-13

JOB NUMBER 13-350
 SCALE 1" = 40' - 0"
 DRAWING NAME
 SITE PLAN

DRAWING NO.
 E-2

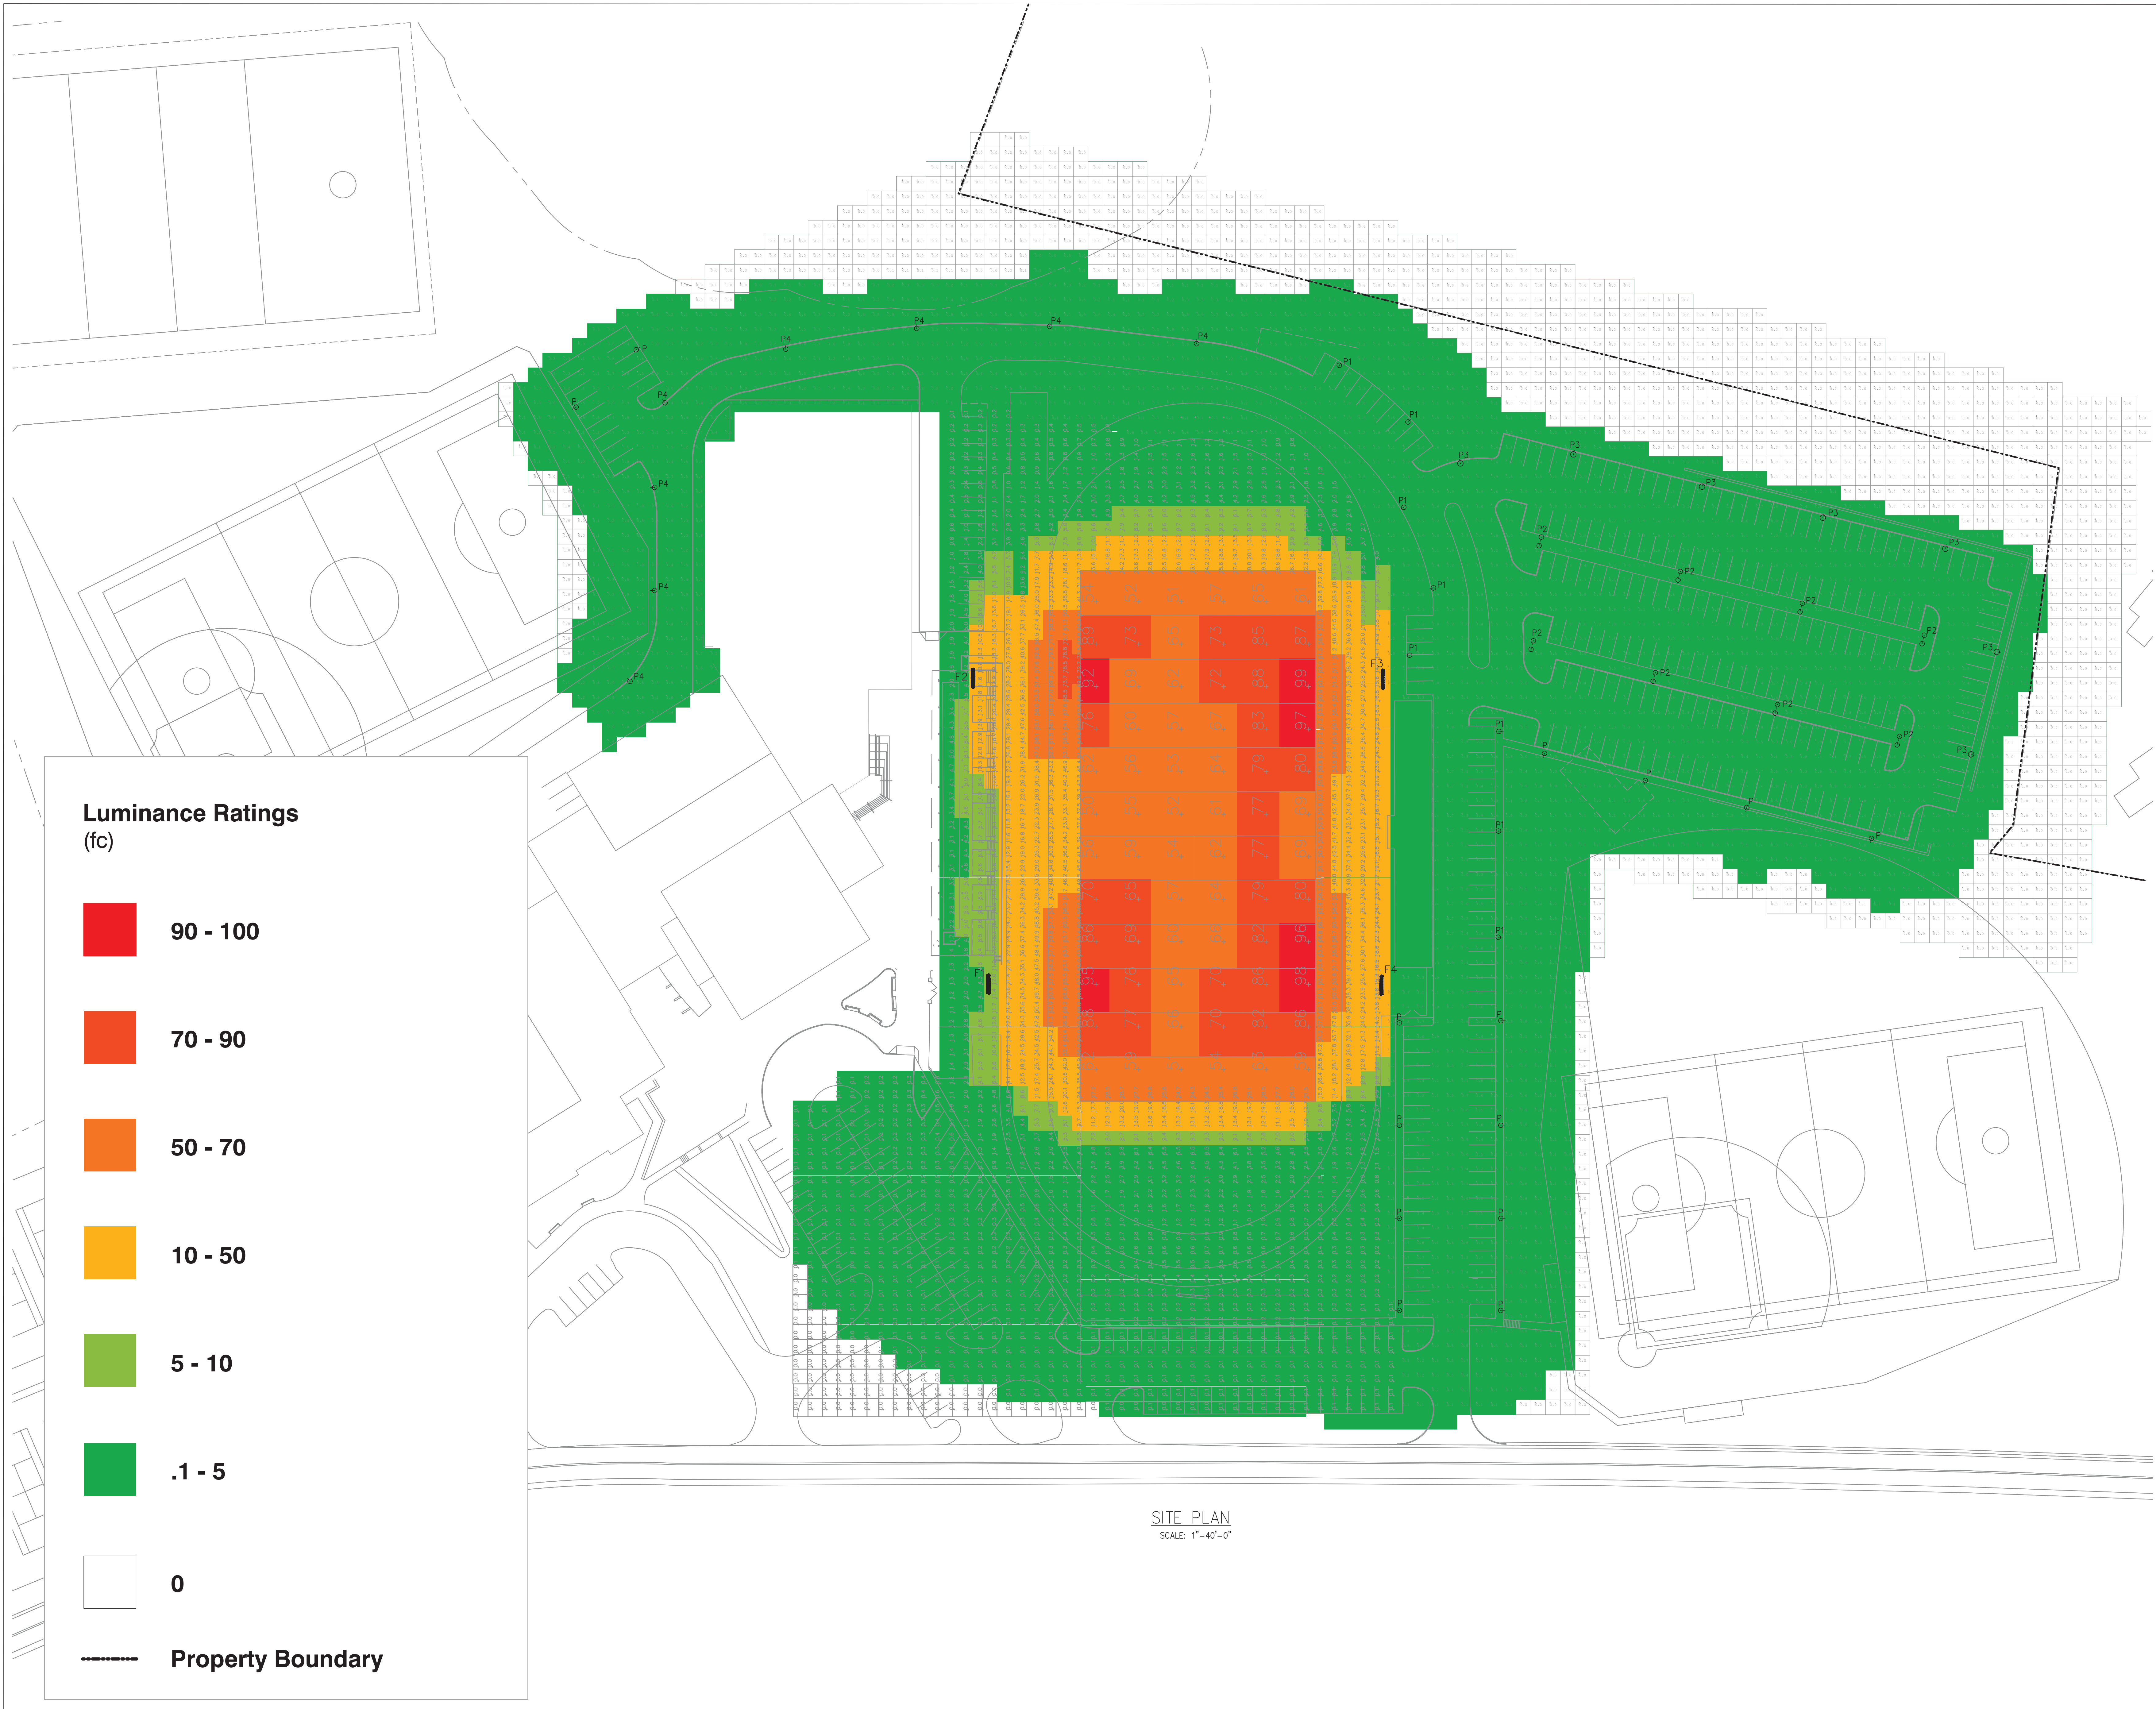

Luminance Ratings (fc)

- 90 - 100
- 70 - 90
- 50 - 70
- 10 - 50
- 5 - 10
- .1 - 5
- 0
- Property Boundary

SITE PLAN
 SCALE: 1"=40'-0"