

NOTES
 1. SEE SHEET C-400 FOR GENERAL NOTES, LEGEND, & ABBREVIATIONS.

Nitsch Engineering
 www.nitscheng.com
 2 Center Plaza, Suite 430
 Boston, MA 02108
 T: (617) 338-0063
 F: (617) 338-6472

- Civil Engineering
- Land Surveying
- Transportation Engineering
- Sustainable Site Consulting
- Planning
- GIS

ISSUE DATES

DATE	BY	DESCRIPTION
05/01/13	DMC	NOI

OWNER




PROJECT

**Scholastic Sports
 Facilities and
 Wellness Center**

**Xaverian Brothers
 High School**
 800 Clapboardtree Street
 Westwood, MA

JOB NUMBER **13-350**
 SCALE **1"=40'**
 DRAWING NAME **SITE GRADING PLAN**
 DRAWING NO. **C-300**

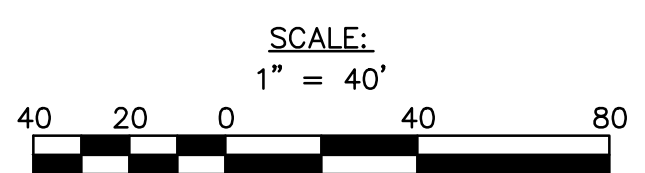

FOR PERMITTING ONLY
 NITSCH PROJECT #9586