

PLANTING LEGEND

- EXISTING TREE TO REMAIN
- EXISTING TREE TO REMOVED AND DISCARDED
- DECIDUOUS SHRUB
- CONIFEROUS SHRUB
- WILDFLOWER MIX
- GROUNDCOVER
- SHADE TREE
- EVERGREEN TREE
- ORNAMENTAL TREE
- TURF MIX
- BIO-INFILTRATION PLANT MIX
- EROSION CONTROL DRY MIX

ISSUE DATES

DATE	BY	DESCRIPTION
5/10/13	JCS	PROGRESS
5/20/13	JCS	SD SUBMISSION
6/12/13	*	PROGRESS


OWNER

PROJECT

Scholastic Sports Facilities and Wellness Center

Xaverian Brothers High School
800 Clapboardtree Street
Westwood, MA

JOB NUMBER 13-350
SCALE 1" = 40'
DRAWING NAME LANDSCAPE SITE PLAN
DRAWING NO. L-1

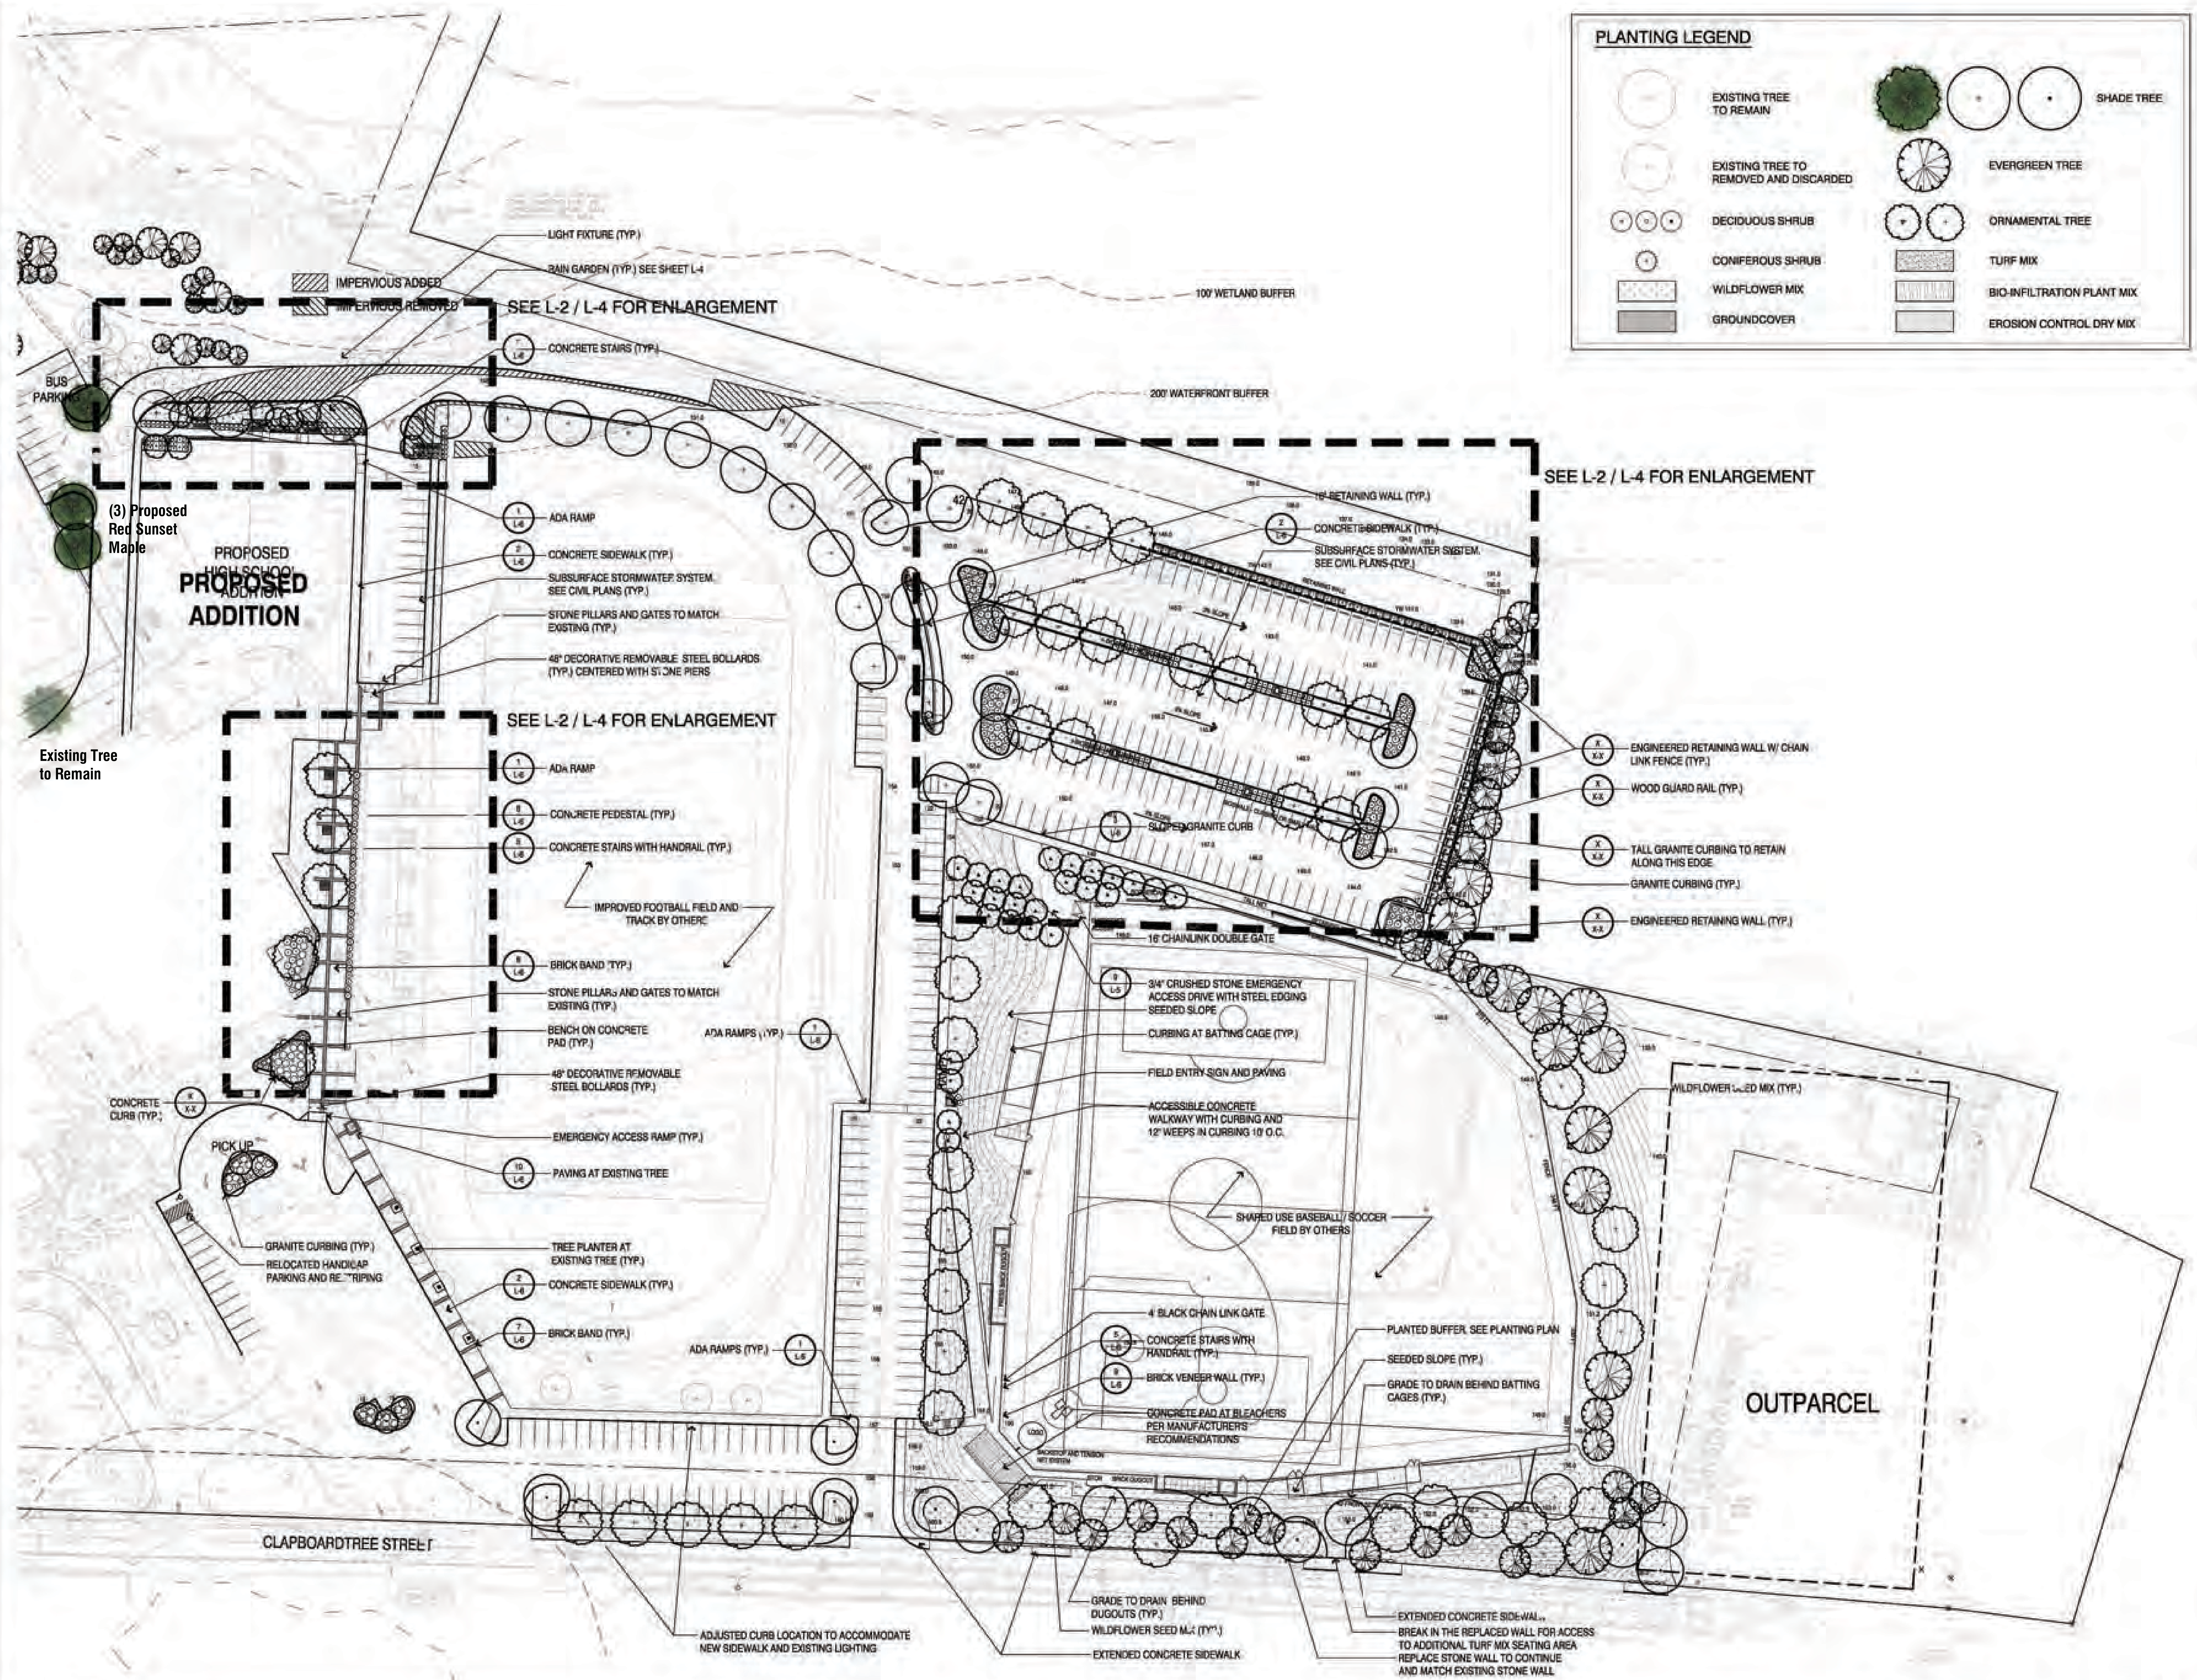

1 SITE PLAN
1" = 40'-0"

