
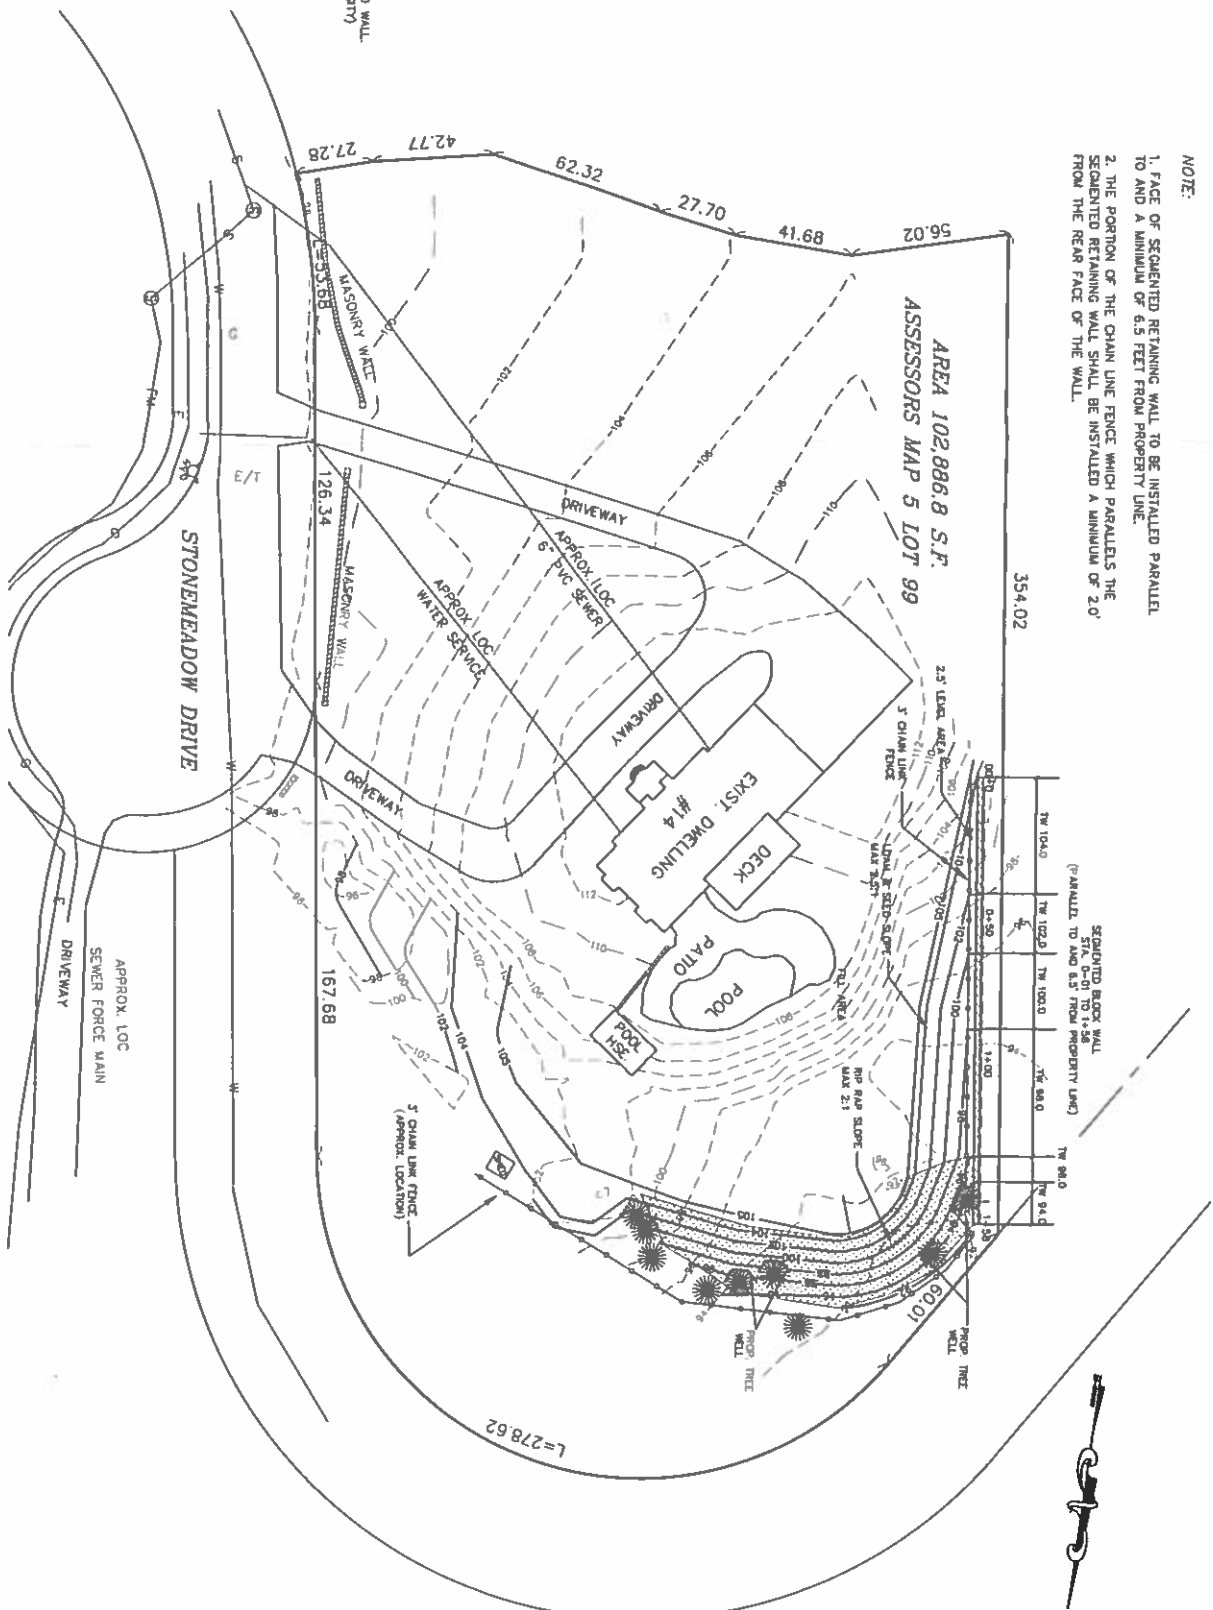
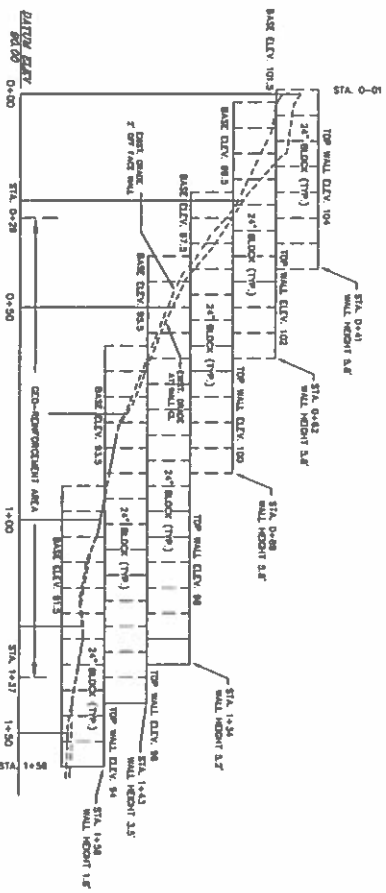



- NOTE:
1. FACE OF SEGMENTED RETAINING WALL TO BE INSTALLED PARALLEL TO AND A MINIMUM OF 6.5 FEET FROM PROPERTY LINE.
  2. THE PORTION OF THE CHAIN LINK FENCE WHICH PARALLELS THE SEGMENTED RETAINING WALL SHALL BE INSTALLED A MINIMUM OF 2'0" FROM THE REAR FACE OF THE WALL.

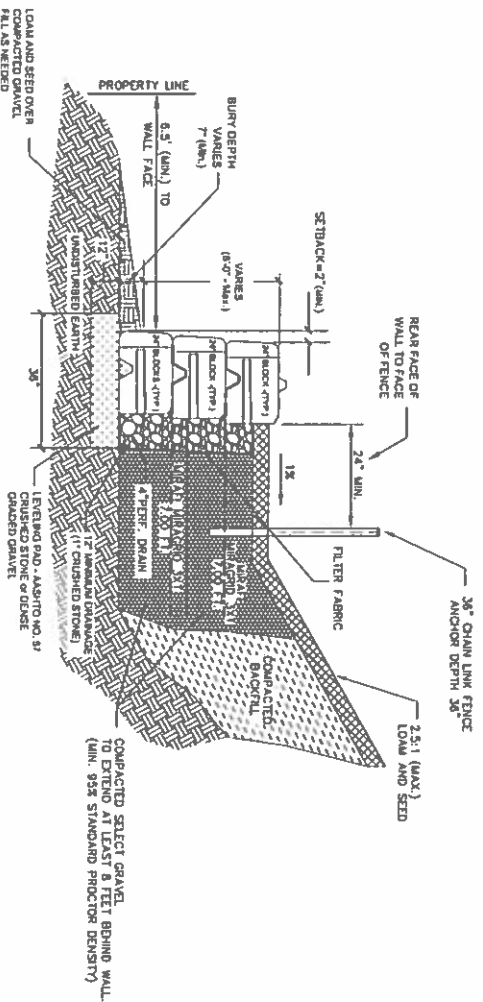

LEGEND:  
 --- EXISTING GRADE  
 - - - PROPOSED GRADE  
 --- 100  
 --- 100

SITE PLAN  
 SCALE: 1/8\"/>

WALL PROFILE  
 SCALE: 1/8\"/>

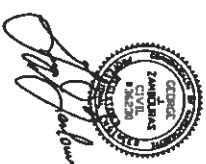

PROPOSED WALL AND GRADING PLAN  
 14 STONEHEAD DRIVE

WESTWOOD, MASSACHUSETTS  
 SCALE: AS NOTED DATE: DECEMBER 22, 2016

GEORGE J. ZAMBRANO, P.E.  
 17 NOBLE HILL ROAD - DEVERLY, MA 01915

*Rec'd 1/14/17*