





**2 EAST ELEVATION**  
SCALE: 3/32" = 1'-0"

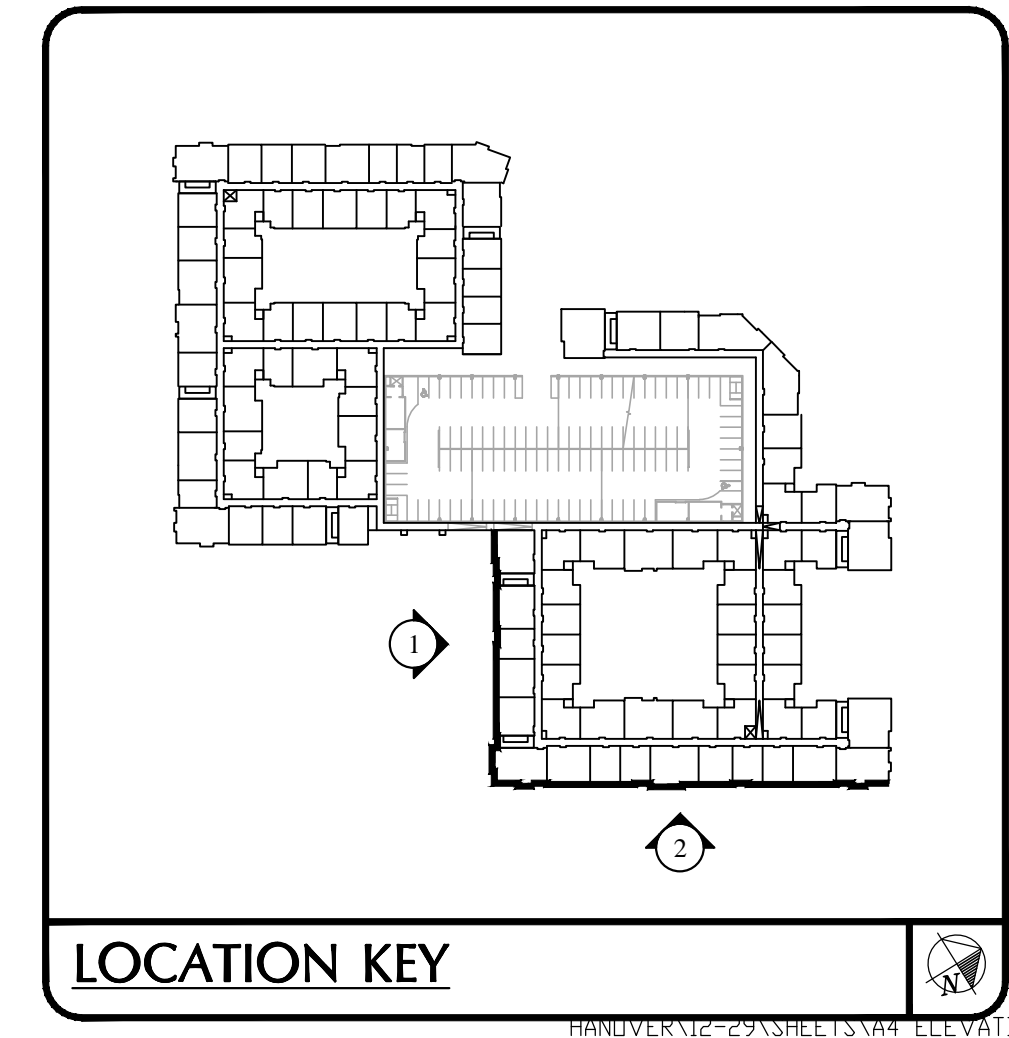

**1 SOUTH ELEVATION**  
SCALE: 3/32" = 1'-0"

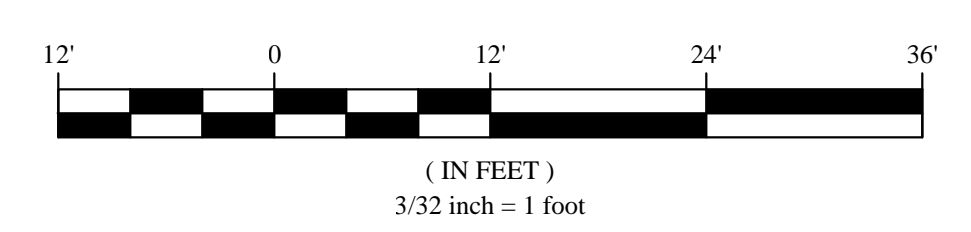

Wallace Garcia Wilson Architects  
 4600 Post Oak Place Dr.  
 Suite 390  
 Houston, Texas 77027  
 P: 713.993.0439  
 F: 713.993.0475

No.	Date	Revision Description

No.	Date	Revision Description

**Station**  
 APARTMENTS  
 Owner:  
**THE HANOVER COMPANY**

Site Address:  
 University Ave  
 Westwood, MA

**NOT FOR REGULATORY APPROVAL, PERMITTING, OR CONSTRUCTION**

Architect of Record: Fred Wilson  
 Registration Number: 16622  
 Drawn By: \_\_\_\_\_  
 Checked By: \_\_\_\_\_  
 Date Plotted: 2-1-2013  
 Issued:

PROJECT NO: 12-29

SHEET CONTENTS:  
**Building Elevations**

Scale: 3/32" = 1'-0"  
 SHEET NO. **A5.1.1**