





3 WEST CY ELEVATION
SCALE: 3/32"=1'-0"



2 EAST CY ELEVATION
SCALE: 3/32"=1'-0"



1 NORTH ELEVATION
SCALE: 3/32"=1'-0"

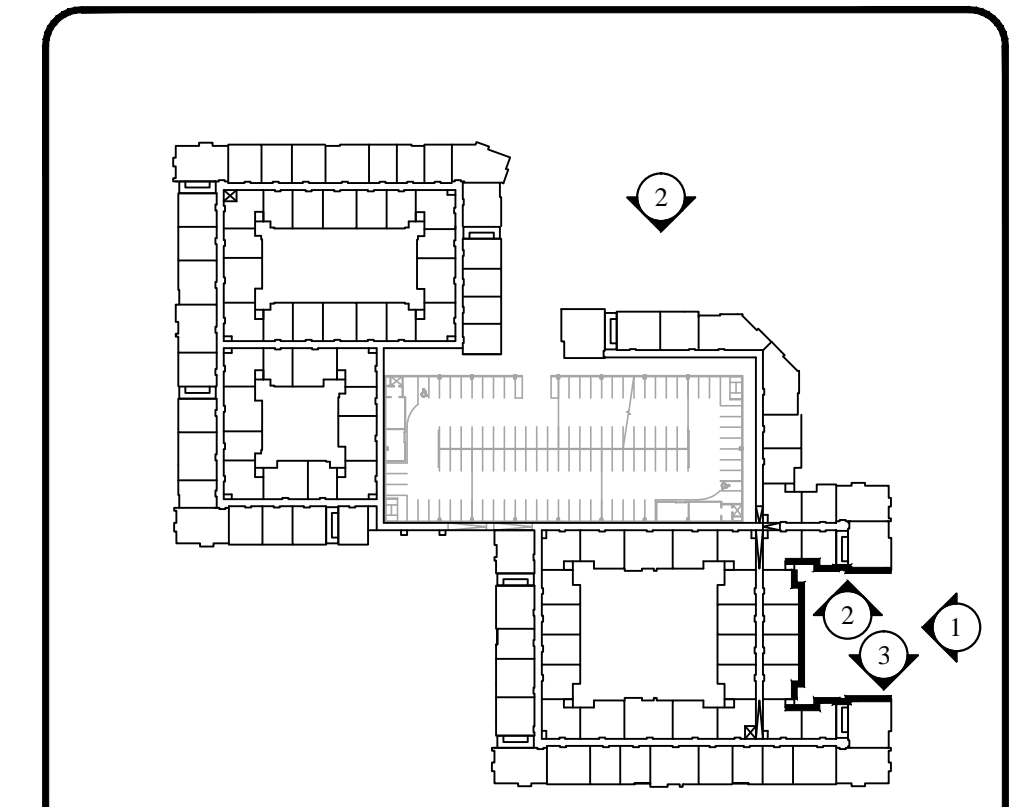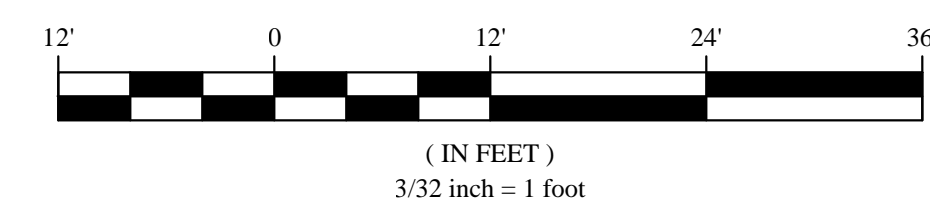

LOCATION KEY

Wallace Garcia Wilson Architects

 4600 Post Oak Place Dr.
 Suite 390
 Houston, Texas 77027
 P: 713-993-0439
 F: 713-993-0475

No.	Date	Revision Description

No.	Date	Revision Description

University
 APARTMENTS
 Owner:
THE HANOVER COMPANY
 Site Address:
 University Ave
 Westwood, MA

NOT FOR REGULATORY APPROVAL, PERMITTING, OR CONSTRUCTION

Architect of Record: Fred Wilson
 Registration Number: 16622
 Drawn By: _____
 Checked By: _____
 Date Plotted: 2-1-2013
 Issued:

PROJECT NO: 12-29
 SHEET CONTENTS:
Building Elevations
 Scale: 3/32" = 1'-0"
 SHEET NO: **A5.1.3**

\\NWPCV22-02\SWELLS\WORK\ELEVATIONS\A5.1.3 EXTERIOR ELEVATIONS (COLOR).DWG
 DATE: FEB 1, 2013 TIME: 2:15 PM