




2 SOUTH ELEVATION
SCALE: 3/32" = 1'-0"



1 EAST ELEVATION
SCALE: 3/32" = 1'-0"

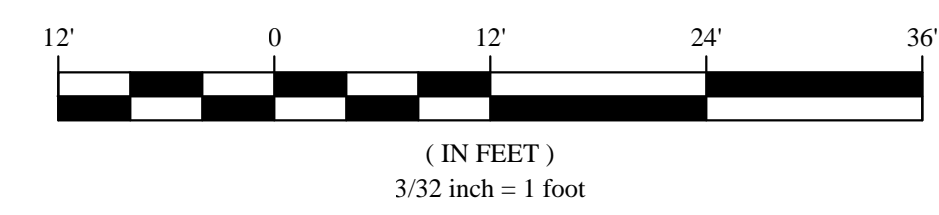

LOCATION KEY

Scale: 3/32" = 1'-0"

SHEET NO. A5.2.1

DATE: FEB 1, 2013 TIME: 2:15 PM

Wallace Garcia Wilson Architects

 4600 Post Oak Place Dr.
 Suite 390
 Houston, Texas 77027
 P: 713.993.0439
 F: 713.993.0475

No.	Date	Revision Description

No.	Date	Revision Description

Station
 APARTMENTS
 Owner:
THE HANOVER COMPANY
 Site Address:
 University Ave
 Westwood, MA

NOT FOR REGULATORY APPROVAL, PERMITTING, OR CONSTRUCTION

Architect of Record: Fred Wilson
 Drawn By:
 Date Plotted: 2-1-2013
 Registration Number: 16622
 Checked By:
 Issued:

PROJECT NO: 12-29

SHEET CONTENTS:
Building Elevations