


4/19/2013 4:10:35 PM - 2:PROJECT\UNIVERSITY STATION\CAD\CAD-ABUTTERS_APRIL.DWG - IAN RAMEY

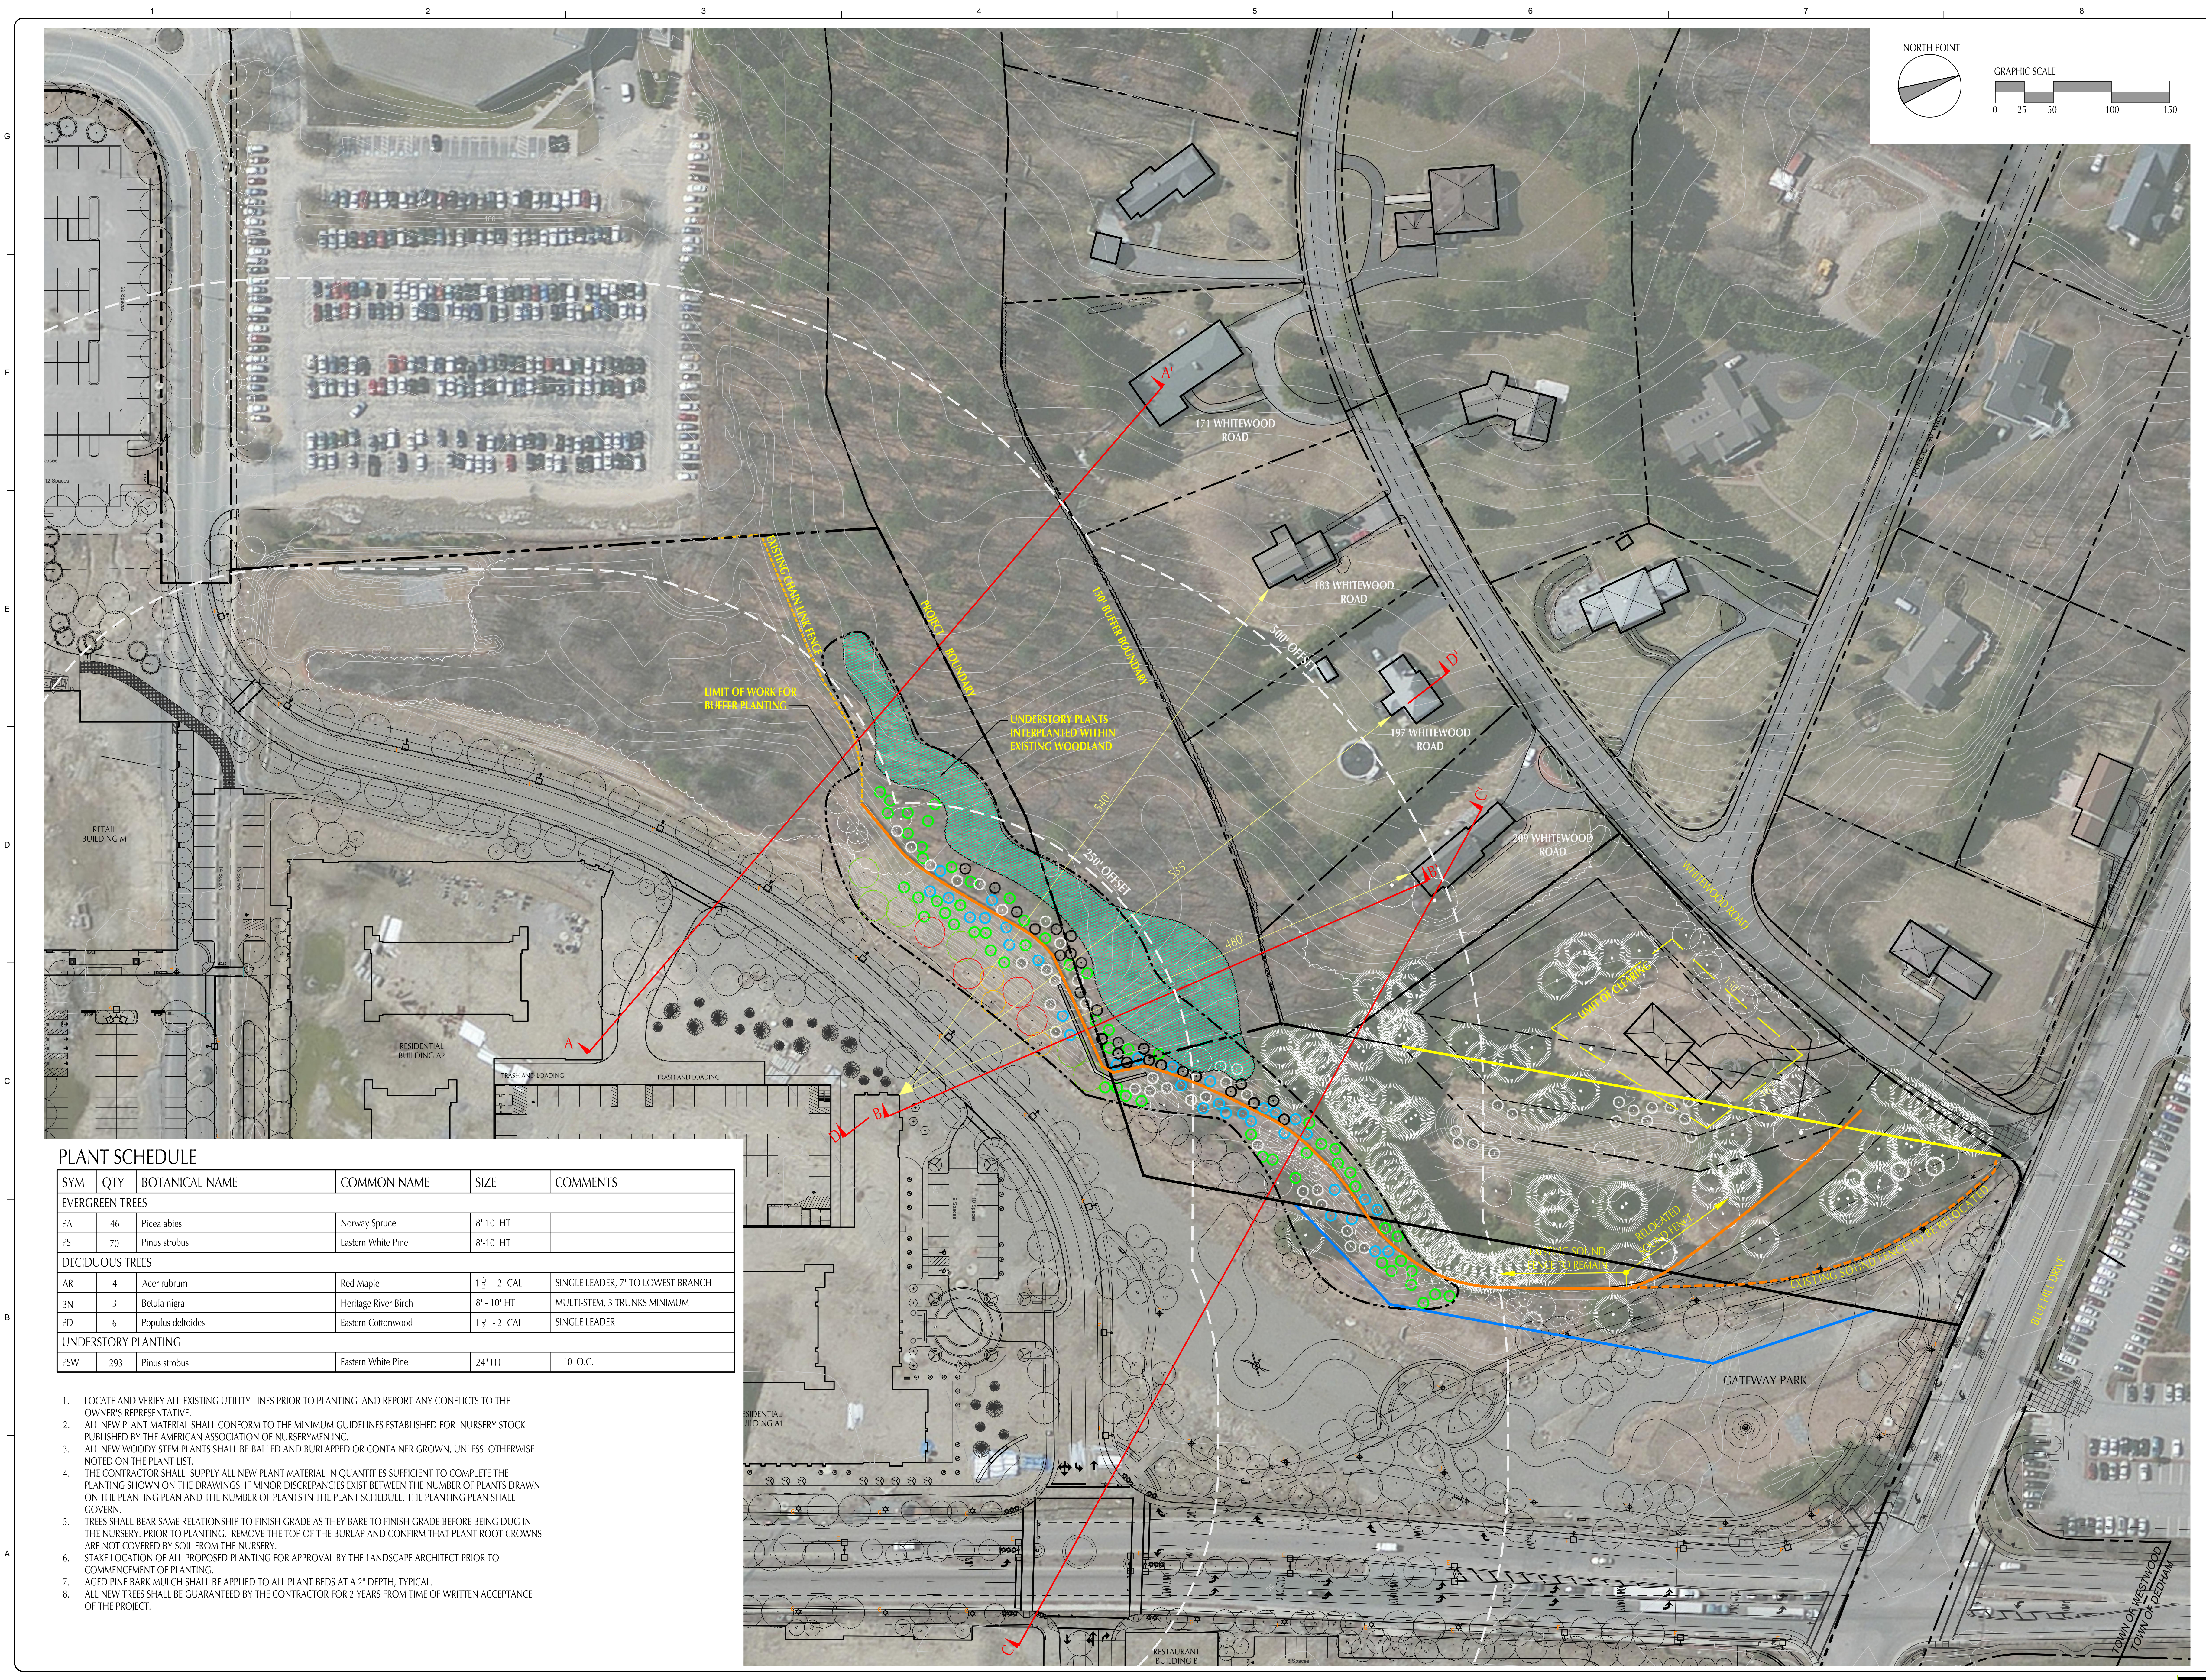

PREPARED BY:
Shadley Associates
 Landscape Architecture / Site Planning Consultants
 1730 Massachusetts Ave. • P 781.652.8089
 Lexington, MA 02420 • F 781.662.2467
 www.shadleyassociates.com

MARK	DATE	DESCRIPTION
1	11/07/12	Preliminary Site Development Plans
2	03/22/13	Revised Site Development Plans
3	04/19/13	Supplemental Plan

Client: Westwood Marketplace Holdings, LLC
 Proj. Loc.: University Avenue, Westwood, MA
 University Station - University Avenue
 Redevelopment

Project No.: 127-3659-12003
 Designed By: JPS
 Drawn By: BR/R
 Checked By: IR/JPS

**Abutter Assessment Diagram:
 Whitewood Road Neighborhood**

L-1B

Copyright: Terra Tech
 Bar Measures 1 inch