


3/19/2013 6:04:18 PM - 2: PROJECT\UNIVERSITY STATION\CAD\CD-PLANDWG - IAN RAMEY

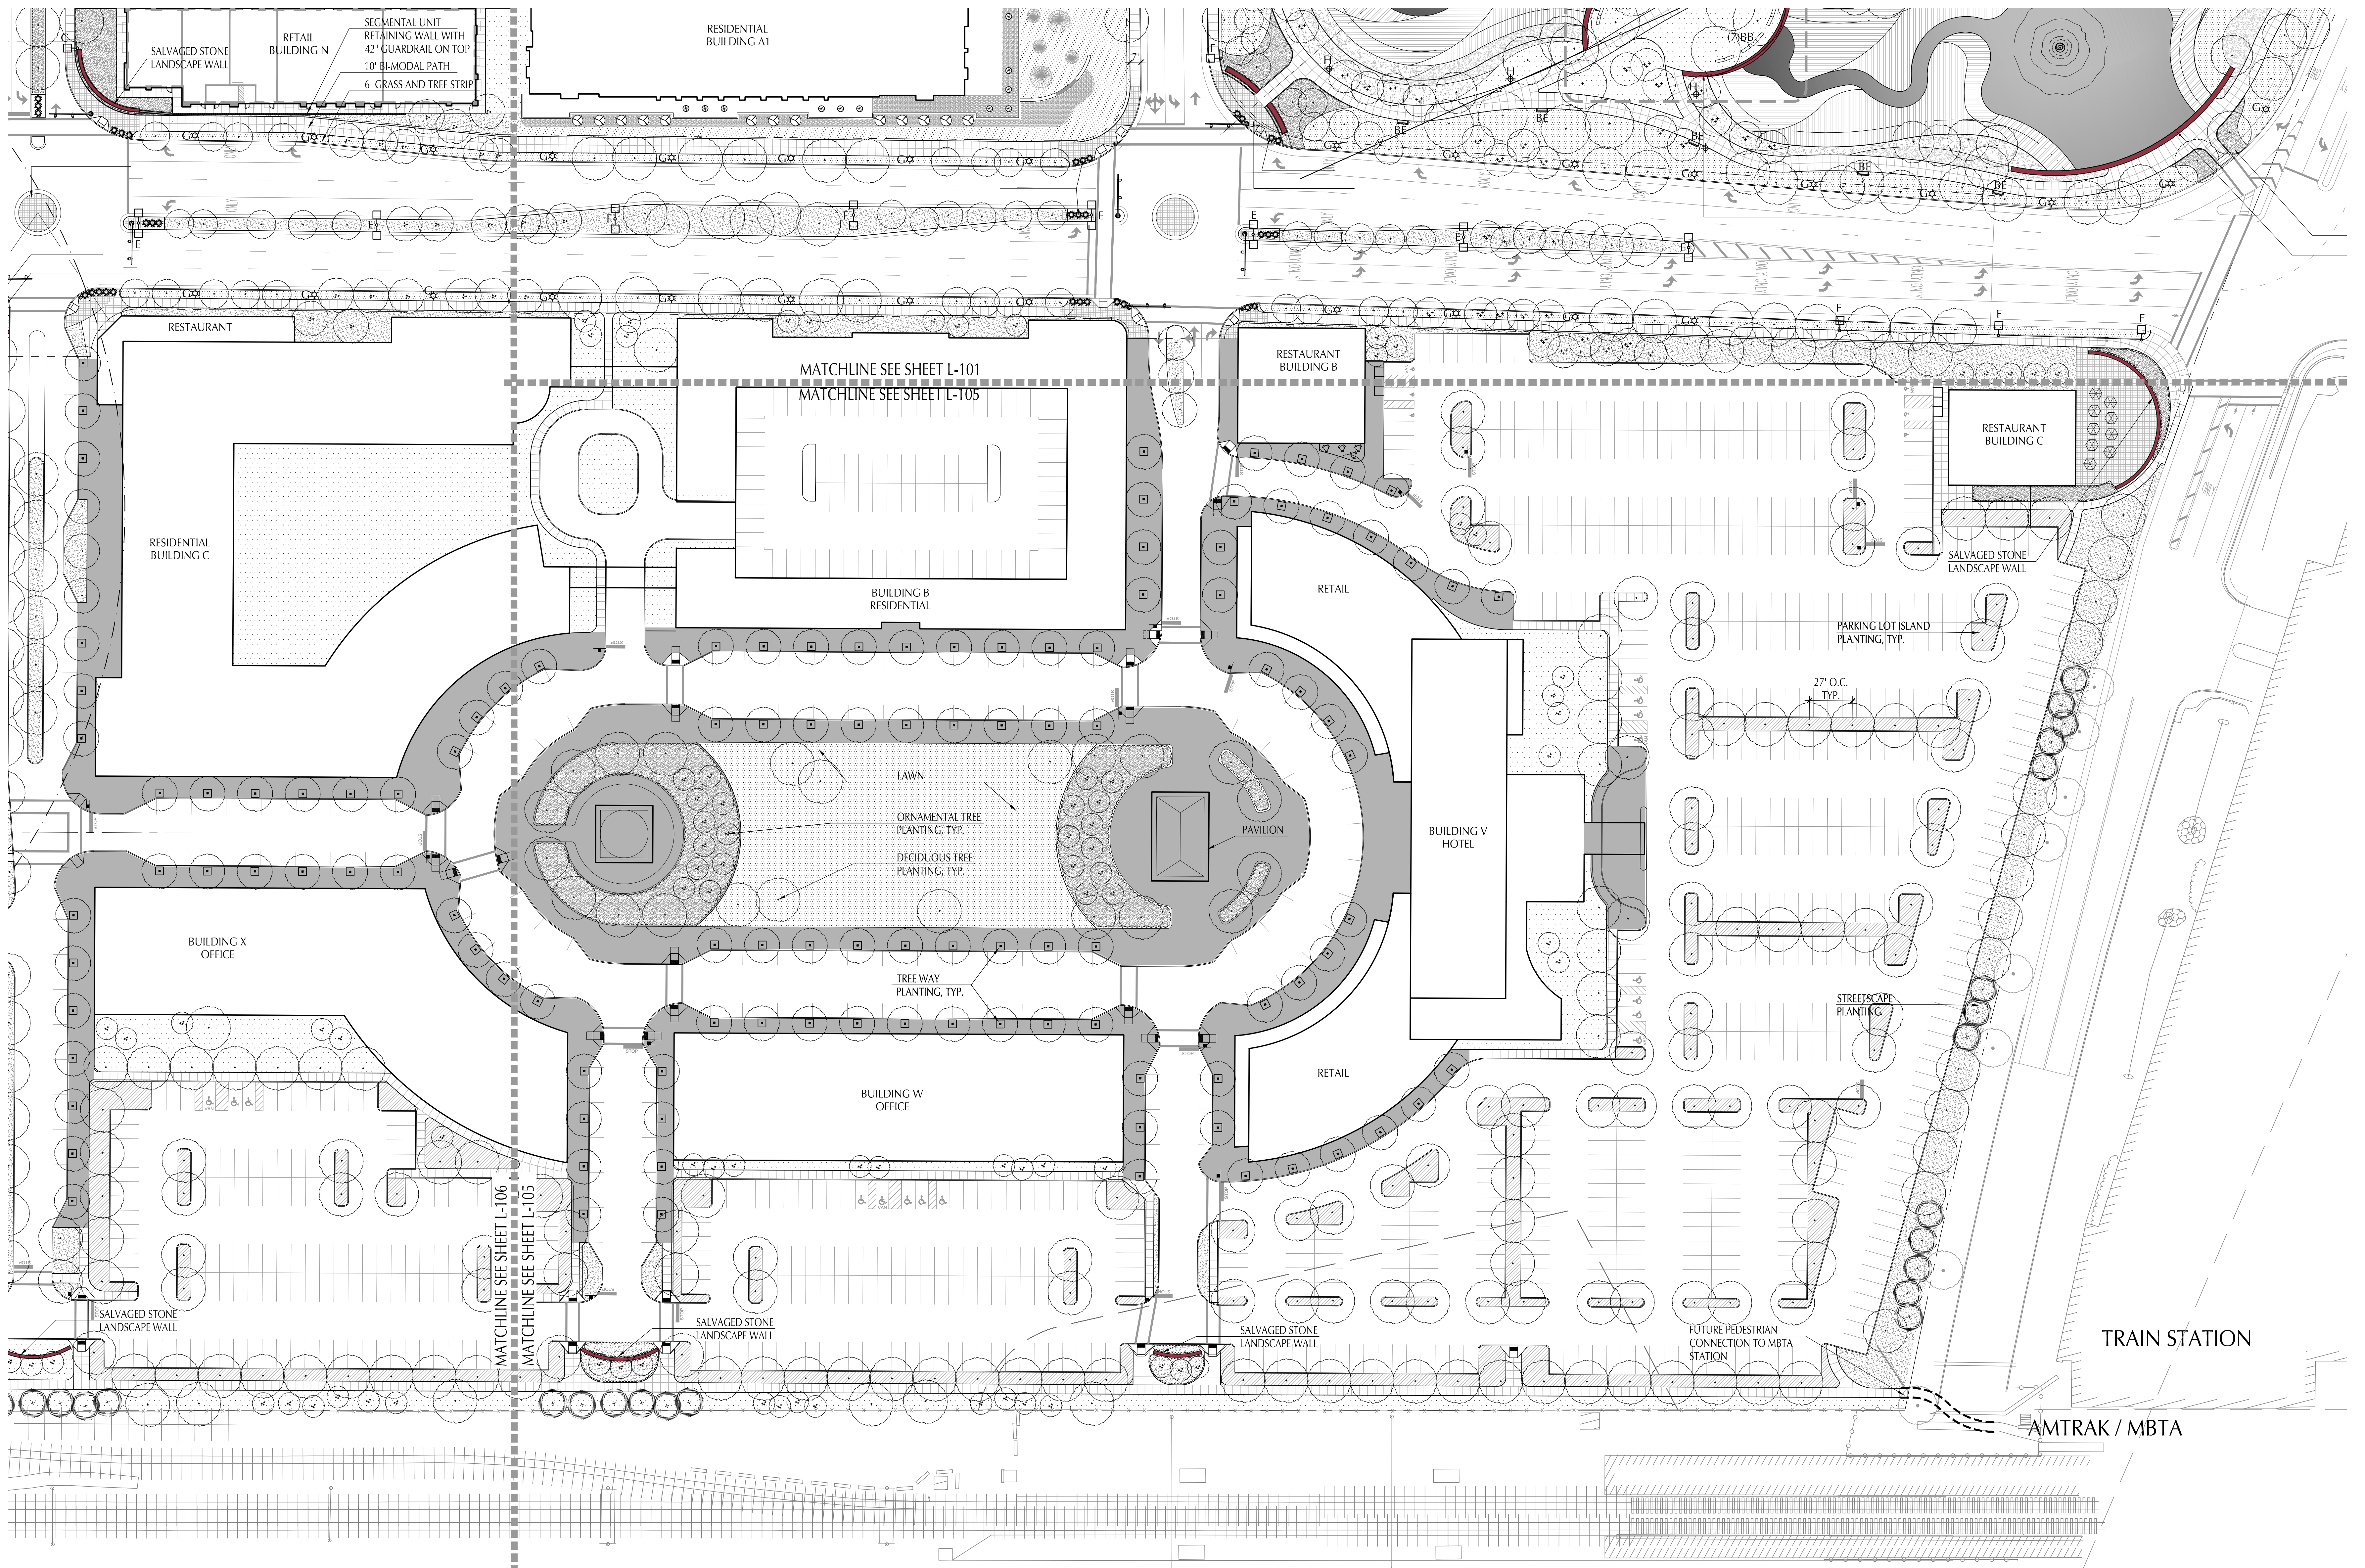

PLANTING LEGEND




- EXISTING DECIDUOUS TREE TO REMAIN
- EXISTING EVERGREEN TREE TO REMAIN
- EXISTING TREE LINE
- PROPOSED DECIDUOUS TREE PLANTING
- PROPOSED EVERGREEN TREE PLANTING
- PROPOSED ORNAMENTAL TREE PLANTING
- PROPOSED TREE WAY PLANTING
- PROPOSED TREE LINE
- FEATURE PLANTING: PARKS, PLAZAS AND FOCAL AREAS
- STREETSCAPE PLANTING
- PARKING LOT PLANTING
- GENERAL LANDSCAPE PLANTING

STREETScape LEGEND

- P1, P2, P3, P4 WETLAND PLANTING
- LAWN, SEEDED
- MEADOW, SEEDED
- ENHANCED STREETScape TREATMENT AREA
- PLAZA PAVERS
- CONCRETE PAVEMENT

SITE LIGHTING LEGEND

- SEE SHEET L-202 FOR FIXTURE HEIGHTS. SEE ELECTRICAL DRAWINGS FOR SPECIFICATIONS AND PHOTOMETRICS
- PARKING LOT LIGHT LSI "GREENBRIAR"
 - PARKING LOT LIGHT LSI "GREENBRIAR"
 - PARKING LOT LIGHT LSI "GREENBRIAR"
 - PARKING LOT LIGHT LSI "GREENBRIAR"
 - STREET LIGHT LSI "PATRIOT"
 - STREET LIGHT LSI "PATRIOT"
 - STREET LIGHT LSI "ENTERPRISE"
 - PEDESTRIAN LIGHT LSI "CONSTITUTION"

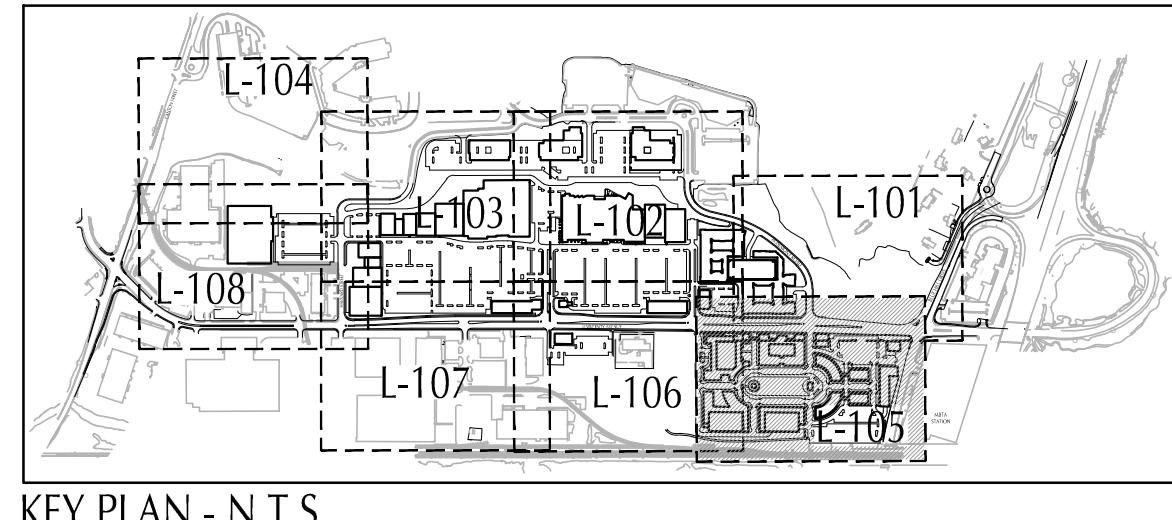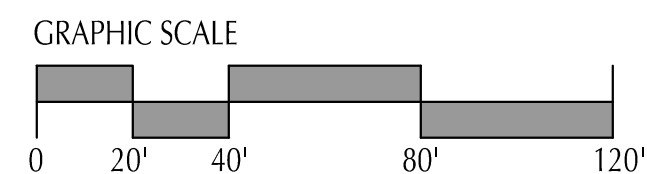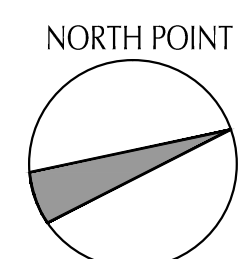

PREPARED BY:
Shadley Associates
 Landscape Architecture / Site Planning Consultants
 1730 Massachusetts Ave. • P 781.652.8809
 Lexington, MA 02420 • F 781.862.2467
 www.shadleyassociates.com


| MARK | DATE | DESCRIPTION |
|------|----------|------------------------------------|
| 1 | 11/20/12 | Preliminary Site Development Plans |
| 2 | 03/22/13 | Revised Site Development Plans |

Client: Westwood Marketplace Holdings, LLC
 Proj. Loc: University Avenue, Westwood, MA
 University Station - University Avenue
 Redevelopment
Landscape Plan

Project No.: 127-3659-12003
 Designed By: JIS
 Drawn By: SC/VM
 Checked By: IR/JPM

L-105
 Copyright: Terra Tech
 Bar Measures 1 inch

3/19/2013 5:33:38 PM - 2: PROJECT\UNIVERSITY STATION\CAD\CAD-PLANDWG - IAN RAMEY

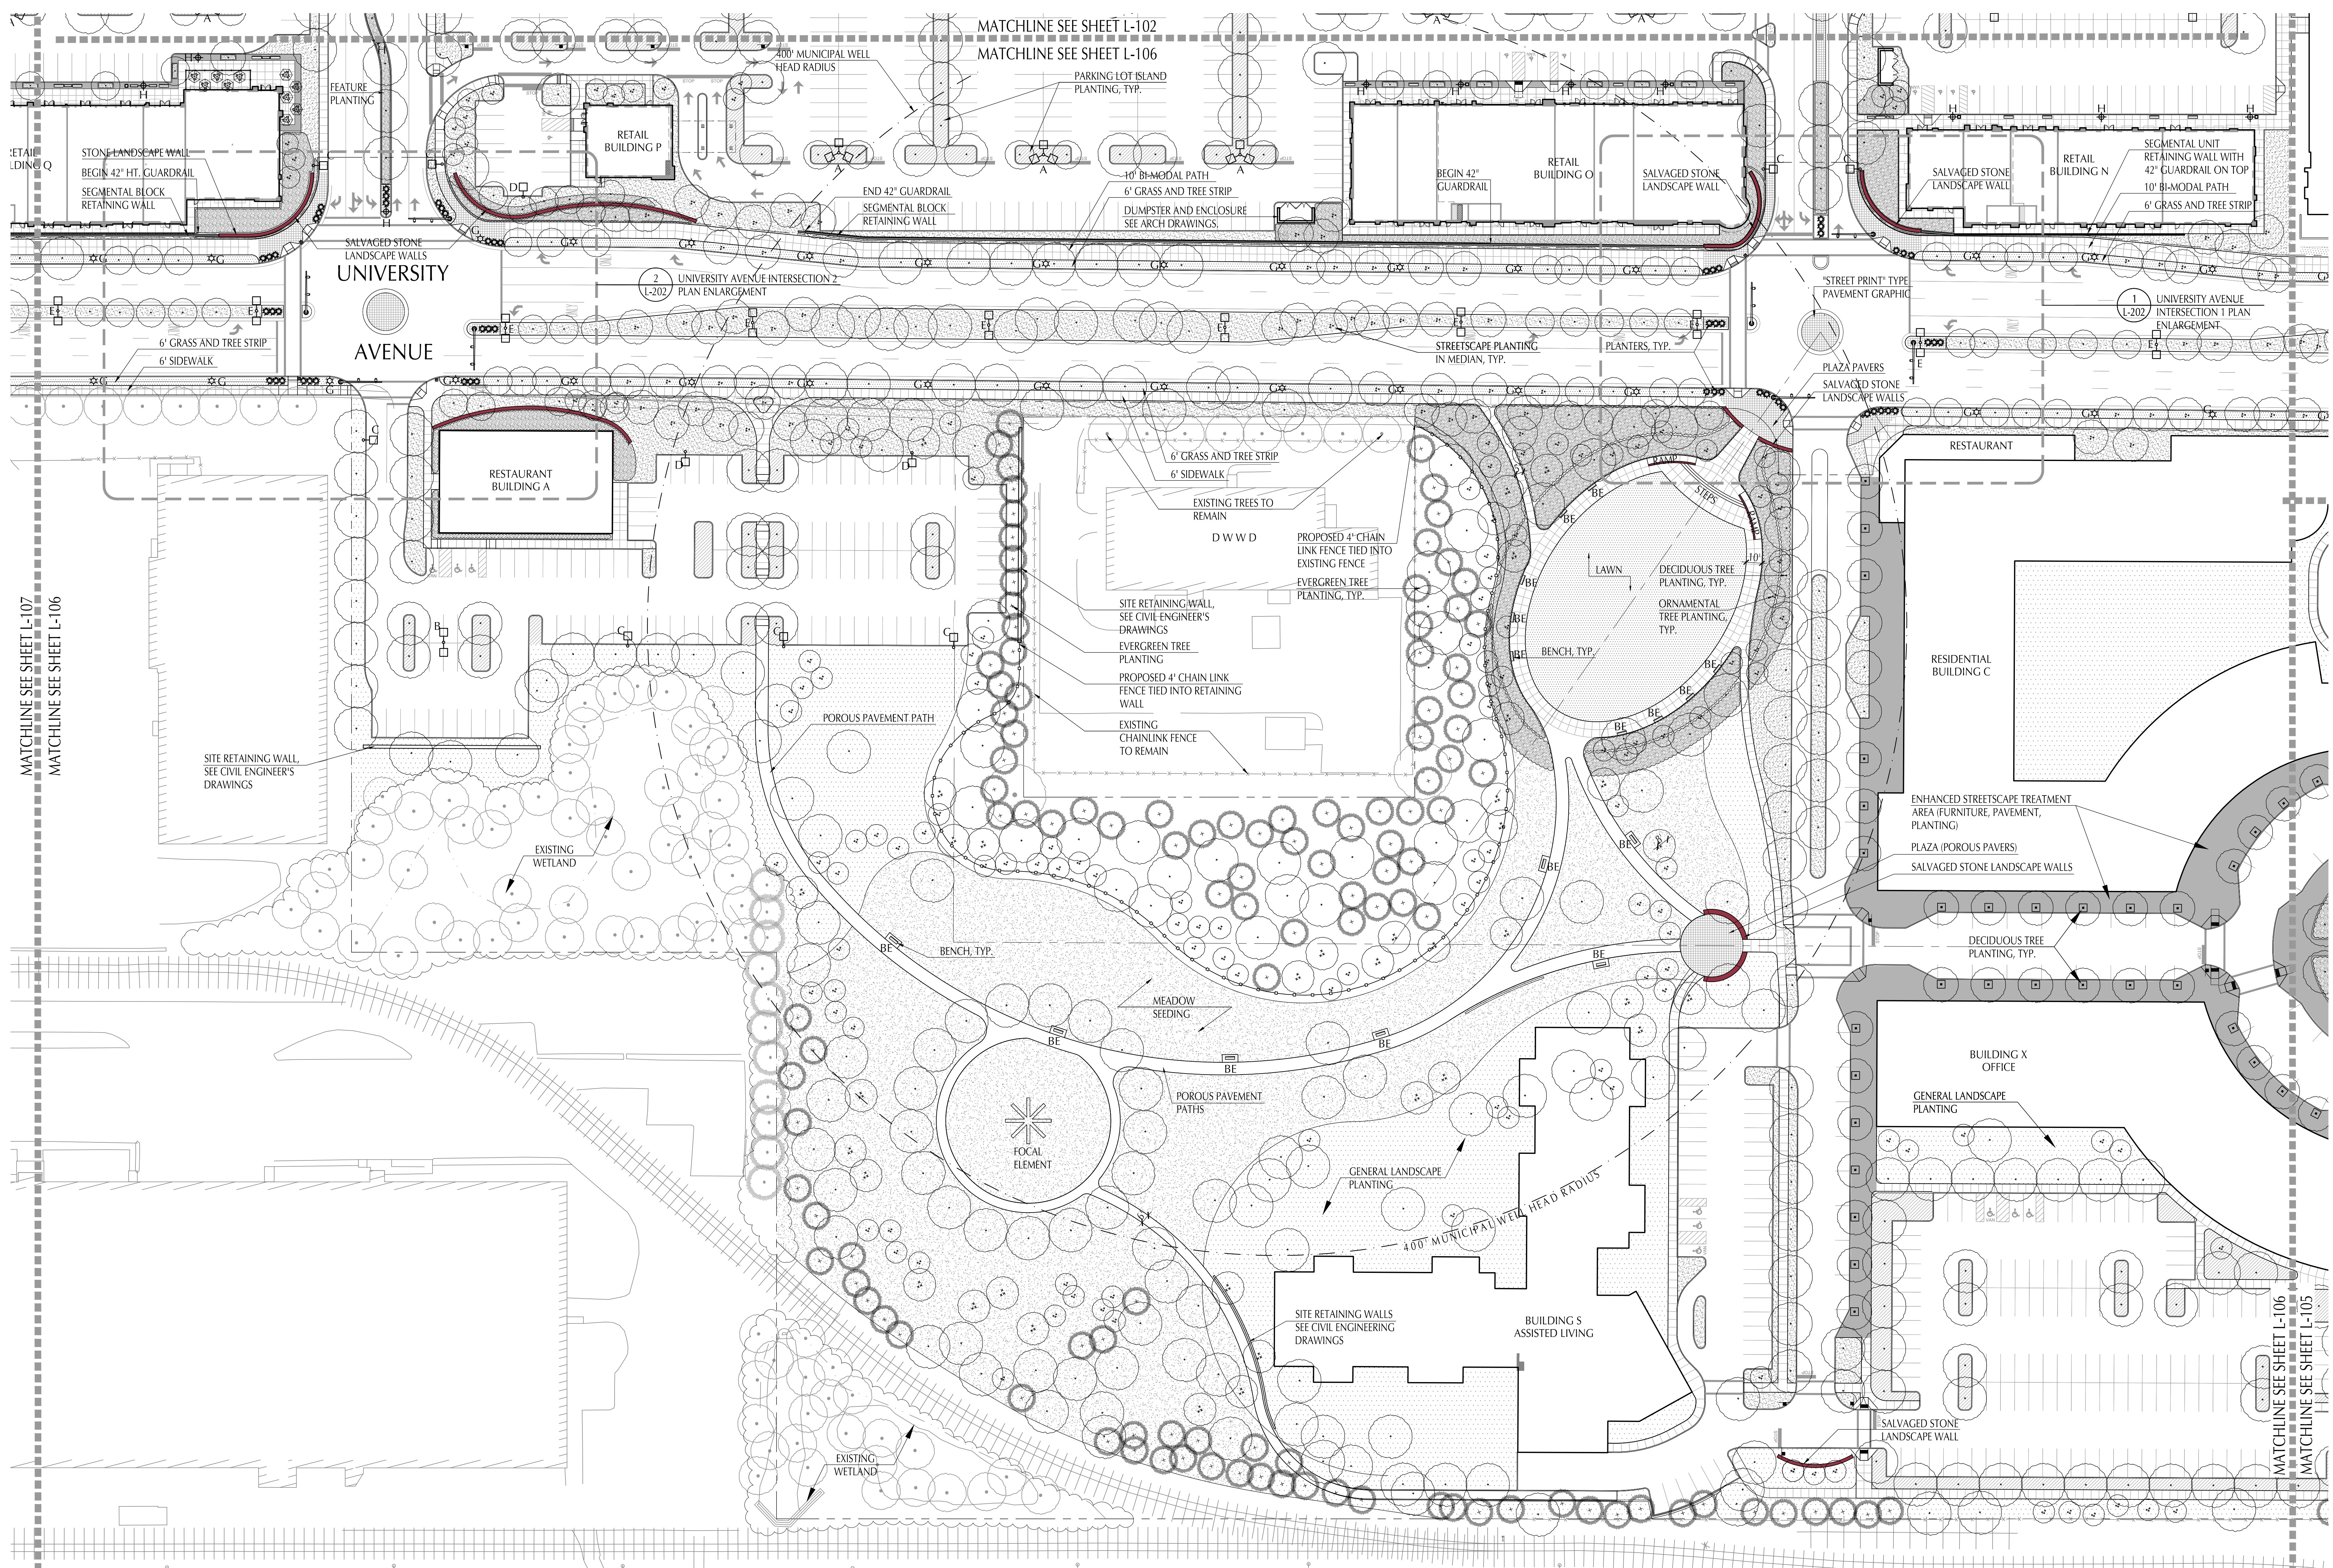

PLANTING LEGEND




- | | | | | | |
|--|-----------------------------------|--|-----------------------------------|--|---|
| | EXISTING DECIDUOUS TREE TO REMAIN | | PROPOSED DECIDUOUS TREE PLANTING | | PROPOSED TREE WAY PLANTING |
| | EXISTING EVERGREEN TREE TO REMAIN | | PROPOSED EVERGREEN TREE PLANTING | | PROPOSED TREE LINE |
| | EXISTING TREE LINE | | PROPOSED ORNAMENTAL TREE PLANTING | | FEATURE PLANTING: PARKS, PLAZAS AND FOCAL AREAS |
| | STREETSCAPE PLANTING | | PARKING LOT PLANTING | | P1 P2 P3 P4 WETLAND PLANTING |
| | GENERAL LANDSCAPE PLANTING | | LAWN, SEED | | MEADOW, SEED |

STREETSCAPE LEGEND

- | | | | | | |
|--|-------------------------------------|--|--------------|--|-------------------|
| | ENHANCED STREETSCAPE TREATMENT AREA | | PLAZA PAVERS | | CONCRETE PAVEMENT |
|--|-------------------------------------|--|--------------|--|-------------------|

SITE LIGHTING LEGEND

- SEE SHEET L-202 FOR FIXTURE HEIGHTS. SEE ELECTRICAL DRAWINGS FOR SPECIFICATIONS AND PHOTOMETRICS
- | | | | | | |
|--|------------------------------------|--|---------------------------------|--|-------------------------------------|
| | PARKING LOT LIGHT LSI "GREENBRIAR" | | STREET LIGHT LSI "PATRIOT" | | STREET LIGHT LSI "ENTERPRISE" |
| | PARKING LOT LIGHT LSI "PATRIOT" | | STREET LIGHT LSI "CONSTITUTION" | | PEDESTRIAN LIGHT LSI "CONSTITUTION" |
| | PARKING LOT LIGHT LSI "GREENBRIAR" | | STREET LIGHT LSI "PATRIOT" | | |

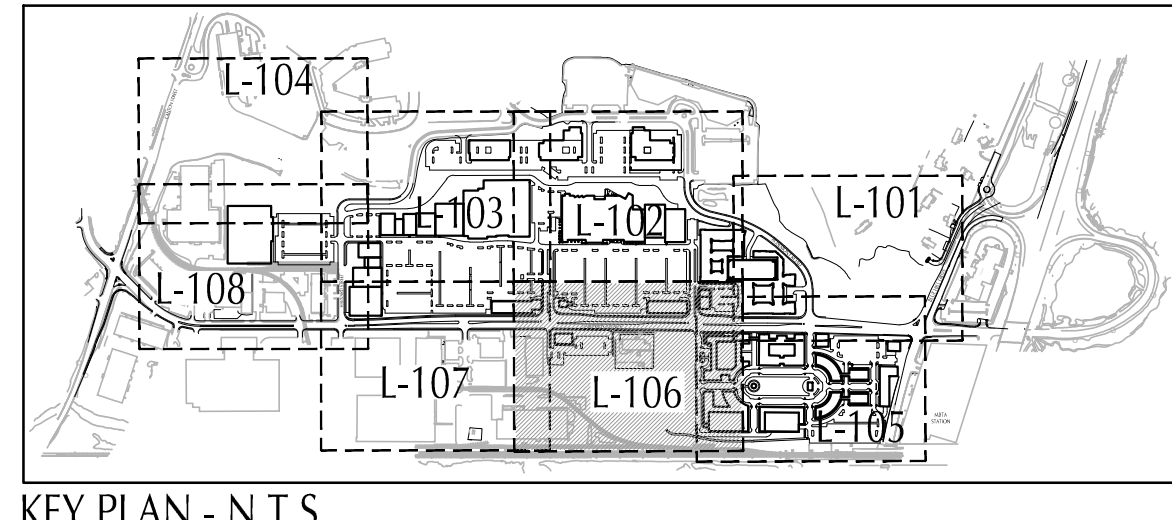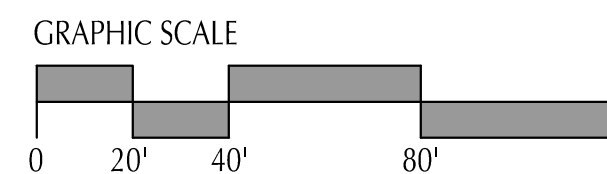 


PREPARED BY:
Shadley Associates
 Landscape Architecture / Site Planning Consultants
 1730 Massachusetts Ave. • P 781.652.8809
 Lexington, MA 02420 • F 781.862.2807
 www.shadleyassociates.com

| MARK | DATE | DESCRIPTION |
|------|----------|------------------------------------|
| 1 | 11/20/12 | Preliminary Site Development Plans |
| 2 | 03/22/13 | Revised Site Development Plans |

Client: Westwood Marketplace Holdings, LLC
 Proj. Loc.: University Avenue, Westwood, MA
 University Station - University Avenue
 Redevelopment

Project No.: 127-3659-12003
 Designed By: JFS
 Drawn By: SC/JM
 Checked By: IR/JFS

L-106
 Copyright: Terra Tech
 Bar Measures 1 inch

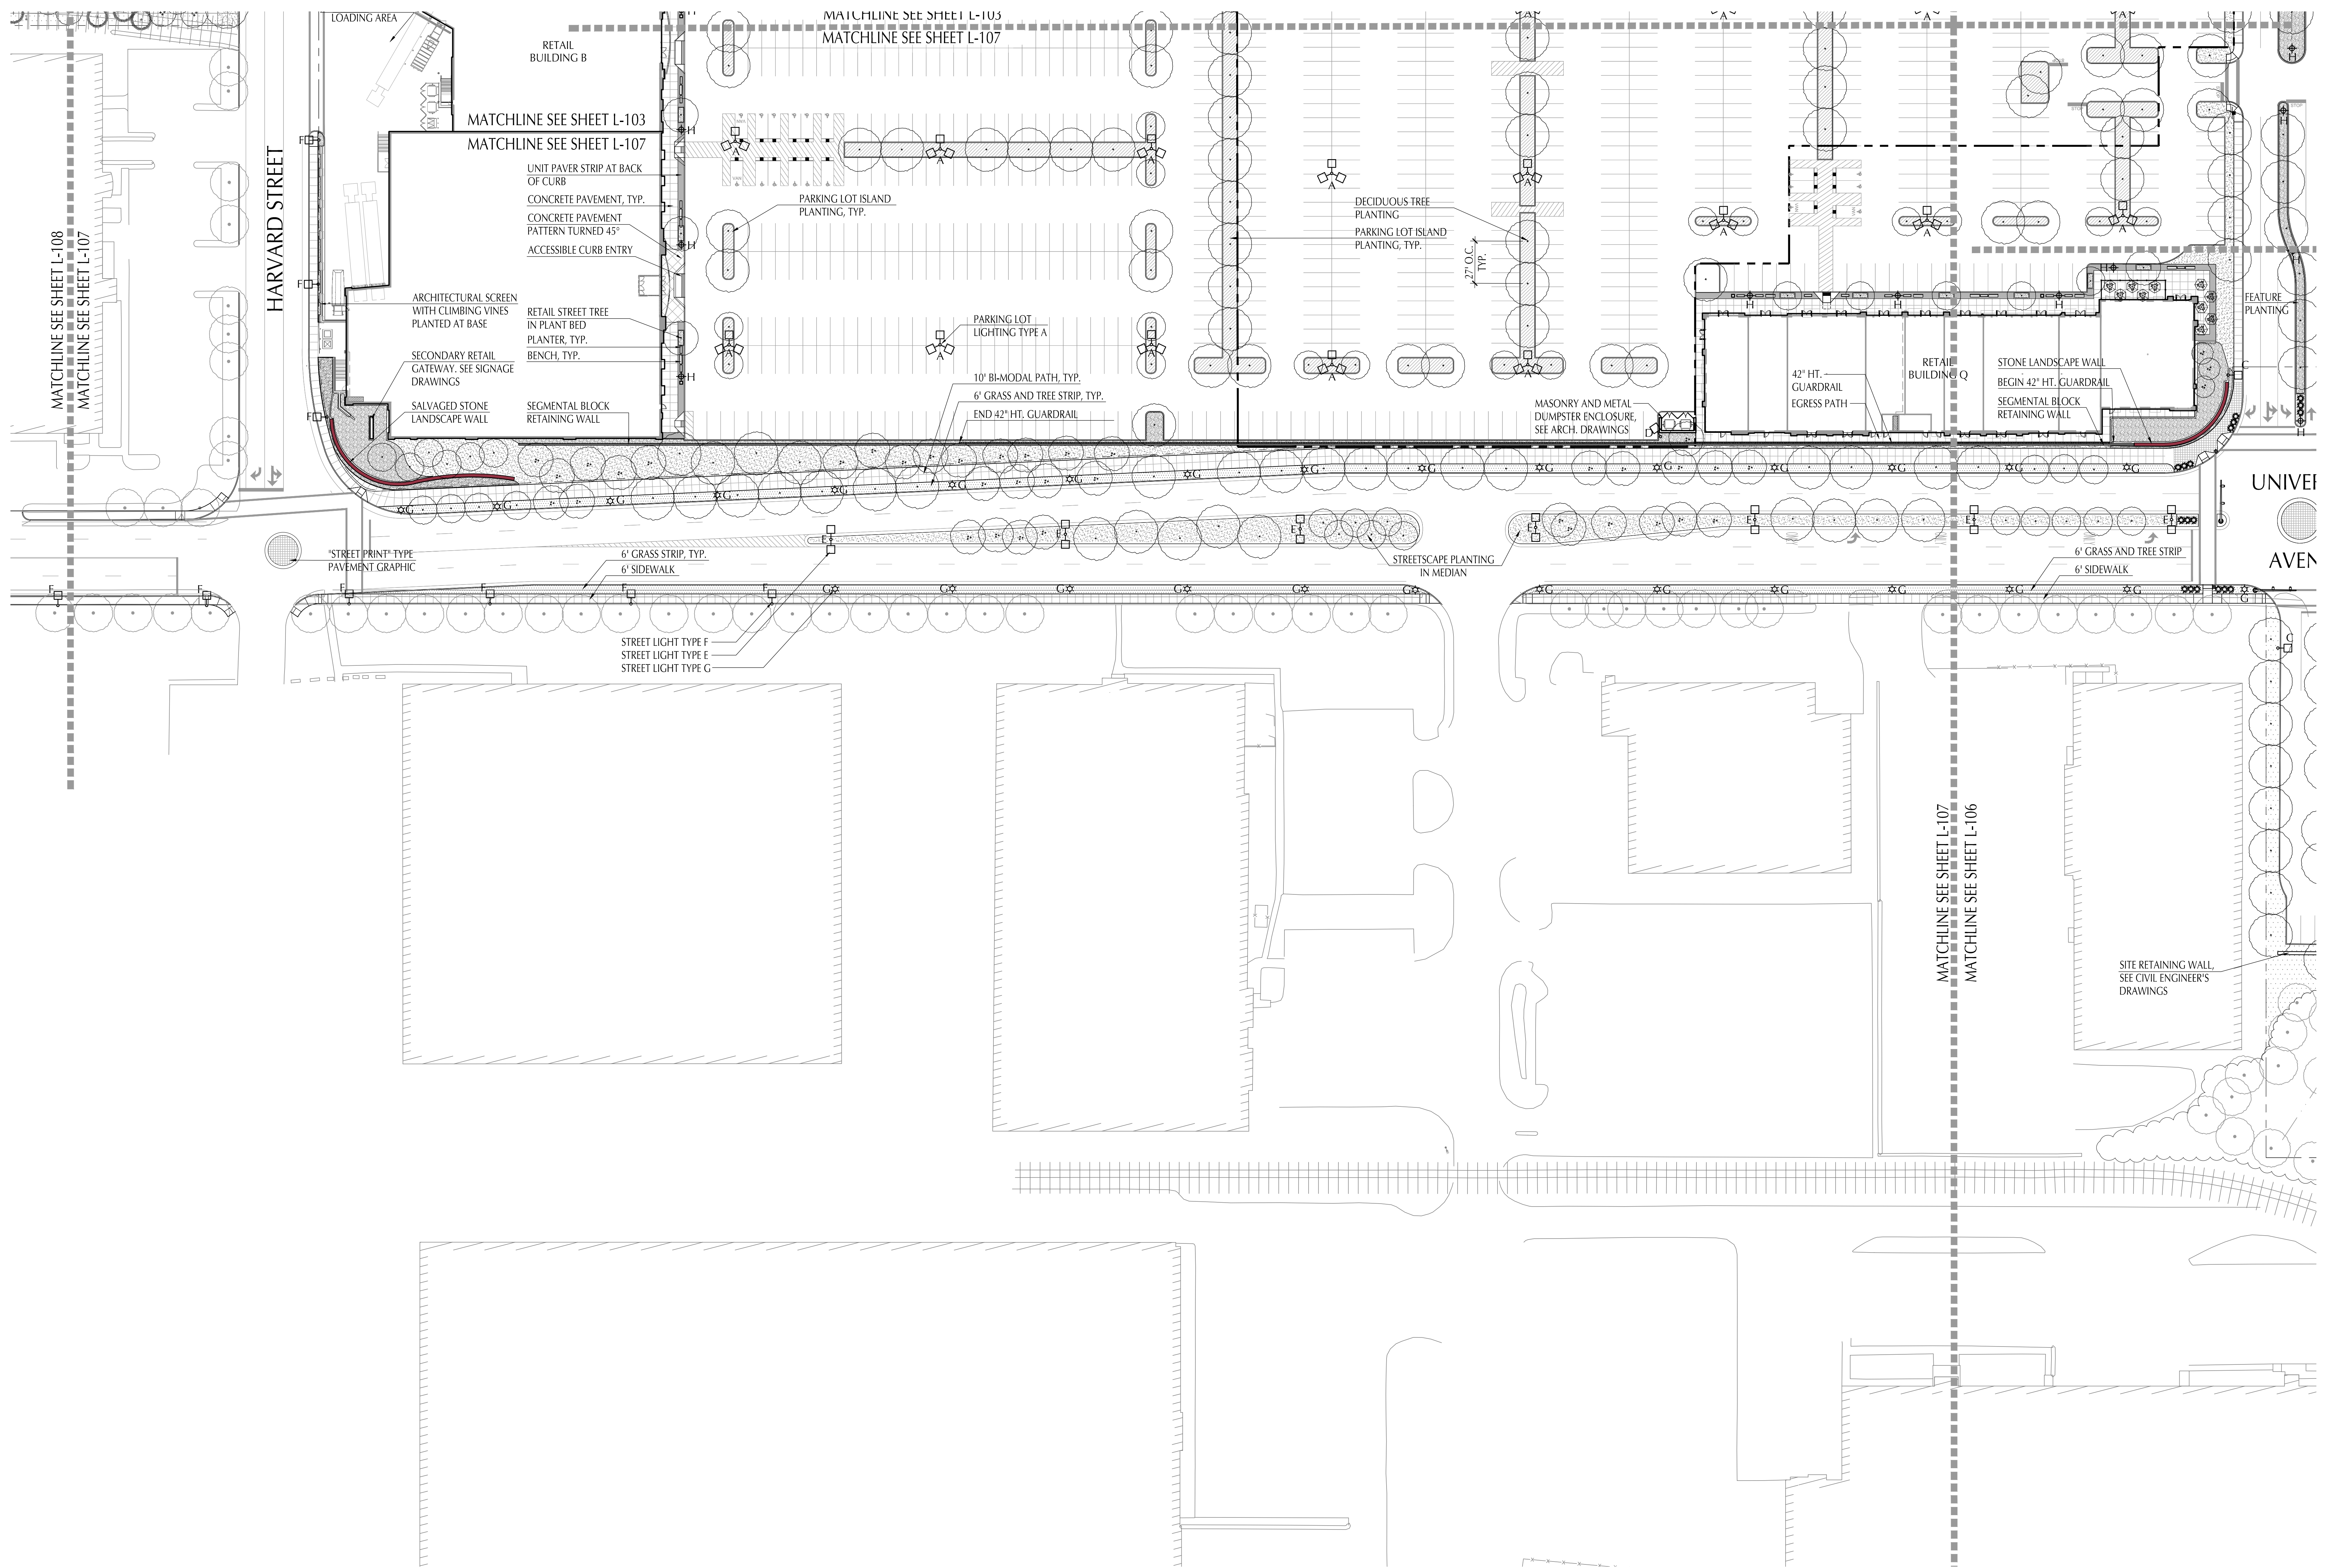

PLANTING LEGEND



- | | | | | |
|-----------------------------------|-----------------------------------|---|----------------------------|------------------|
| EXISTING DECIDUOUS TREE TO REMAIN | PROPOSED DECIDUOUS TREE PLANTING | PROPOSED TREE WAY PLANTING | STREETScape PLANTING | WETLAND PLANTING |
| EXISTING EVERGREEN TREE TO REMAIN | PROPOSED EVERGREEN TREE PLANTING | PROPOSED TREE LINE | PARKING LOT PLANTING | LAWN, SEEDED |
| EXISTING TREE LINE | PROPOSED ORNAMENTAL TREE PLANTING | FEATURE PLANTING: PARKS, PLAZAS AND FOCAL AREAS | GENERAL LANDSCAPE PLANTING | MEADOW, SEEDED |

STREETScape LEGEND

- | |
|-------------------------------------|
| ENHANCED STREETScape TREATMENT AREA |
| PLAZA PAVERS |
| CONCRETE PAVEMENT |

SITE LIGHTING LEGEND

- SEE SHEET L-202 FOR FIXTURE HEIGHTS. SEE ELECTRICAL DRAWINGS FOR SPECIFICATIONS AND PHOTOMETRICS
- | | | |
|------------------------------------|------------------------------------|-------------------------------------|
| PARKING LOT LIGHT LSI "GREENBRIAR" | PARKING LOT LIGHT LSI "GREENBRIAR" | STREET LIGHT LSI "ENTERPRISE" |
| PARKING LOT LIGHT LSI "GREENBRIAR" | STREET LIGHT LSI "PATRIOT" | PEDESTRIAN LIGHT LSI "CONSTITUTION" |
| PARKING LOT LIGHT LSI "GREENBRIAR" | STREET LIGHT LSI "PATRIOT" | |

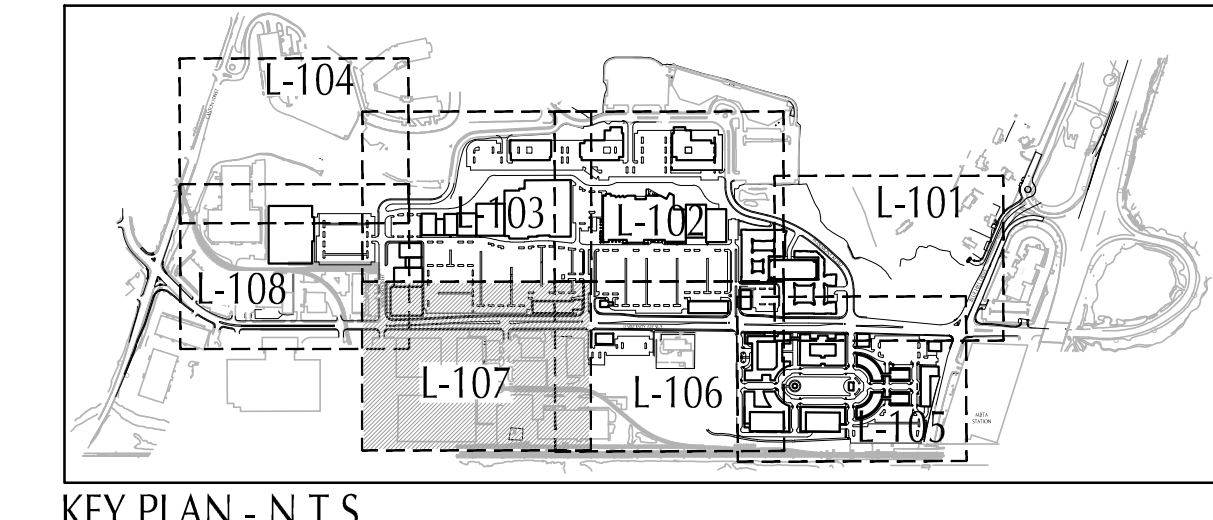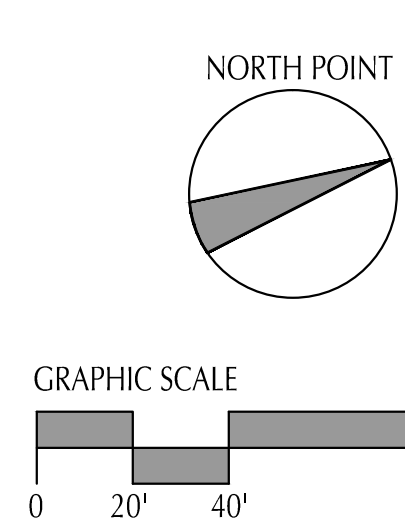

PREPARED BY:
Shadley Associates
 Landscape Architecture / Site Planning Consultants
 1730 Massachusetts Ave. • P 781.652.8809
 Lexington, MA 02420 • F 781.682.2807
 www.shadleyassociates.com


| MARK | DATE | DESCRIPTION |
|------|----------|------------------------------------|
| 1 | 11/07/12 | Preliminary Site Development Plans |
| 2 | 03/22/13 | Revised Site Development Plans |

Client: Westwood Marketplace Holdings, LLC
 Proj. Loc.: University Avenue, Westwood, MA
 University Station - University Avenue
 Redevelopment
Landscape Plan


Project No.: 127-3659-12003
 Designed By: JFS
 Drawn By: SC/JM
 Checked By: IR/JPM

L-107
 Copyright: Terra Tech
 Bar Measures 1 inch


3/19/2013 5:18:17 PM - 2: PROJECT\UNIVERSITY STATION\CAD\CD-PLANDWG - IAN RAMEY

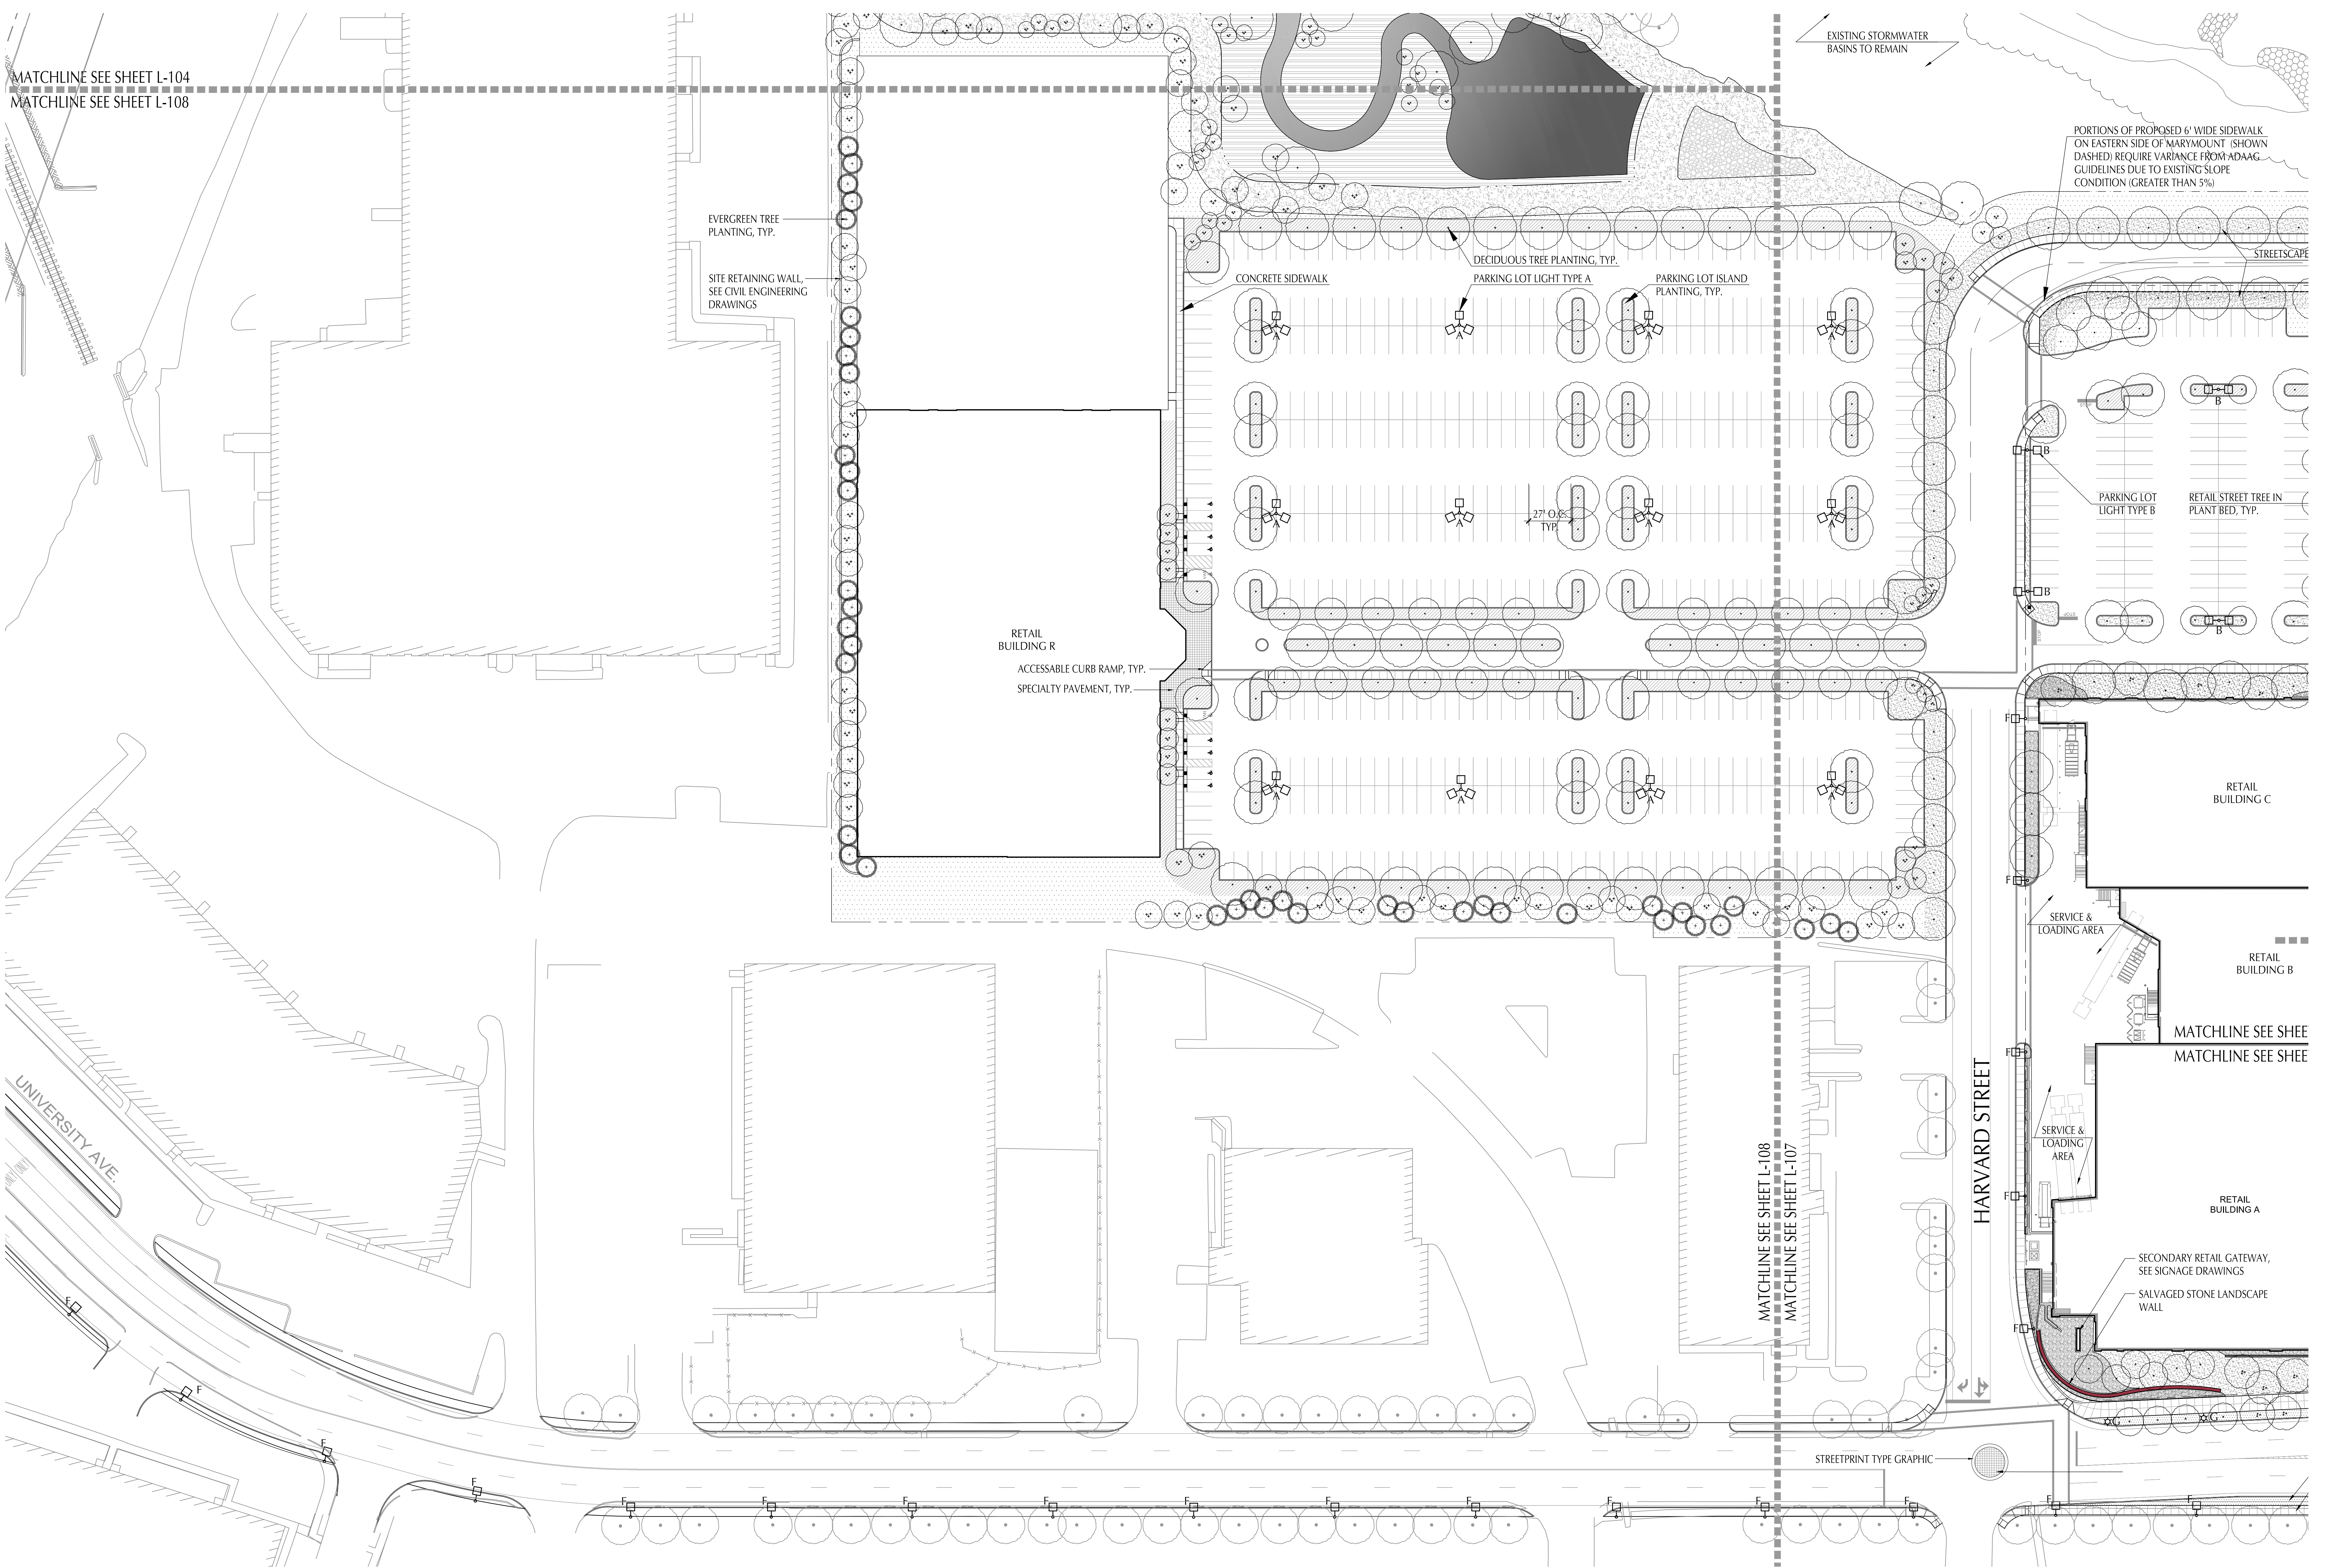




PLANTING LEGEND

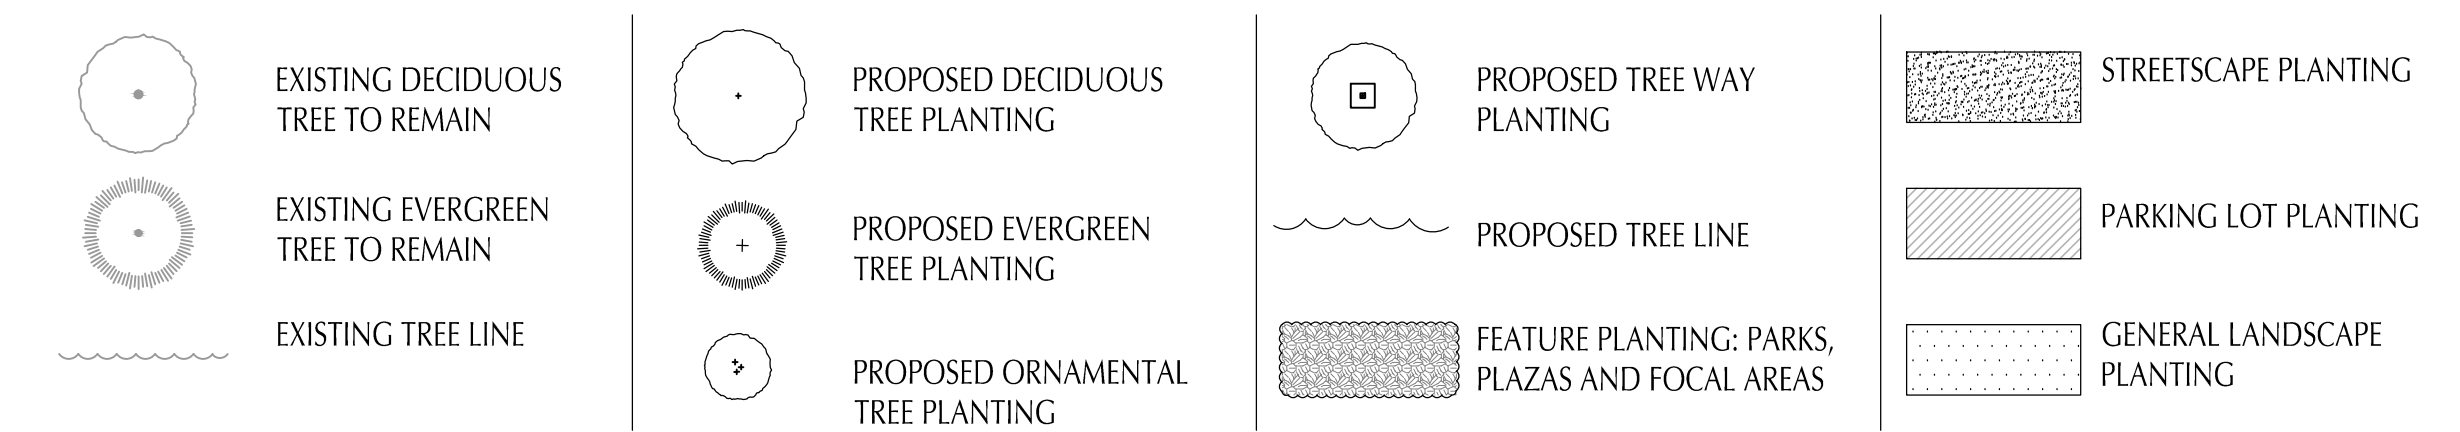

STREETSCAPE LEGEND

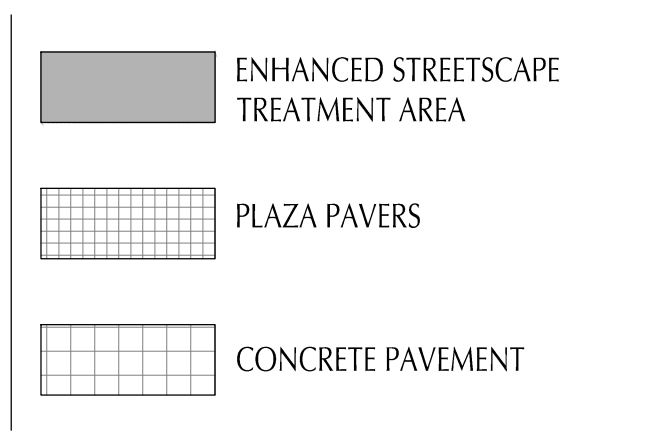

SITE LIGHTING LEGEND

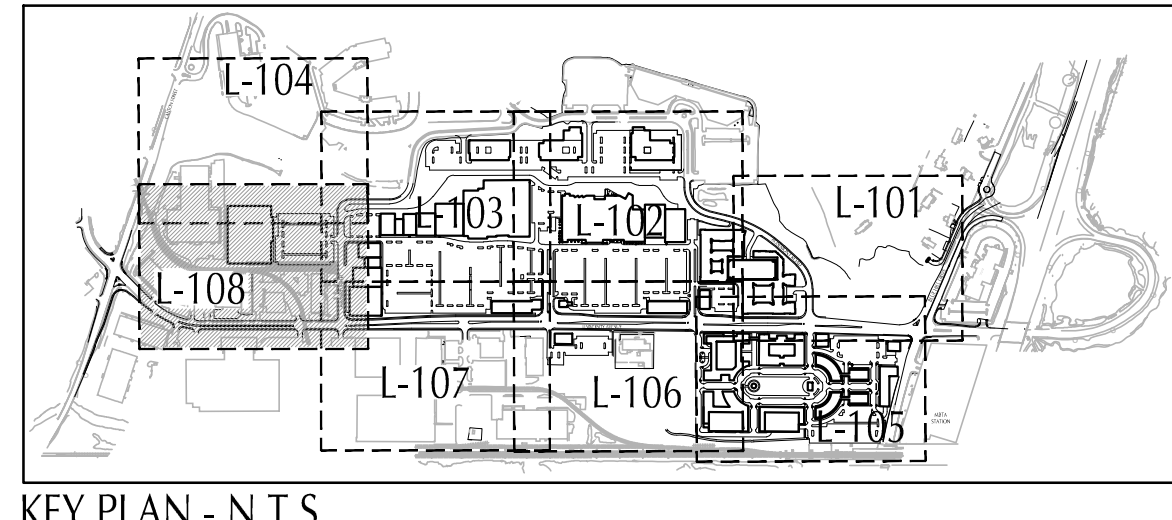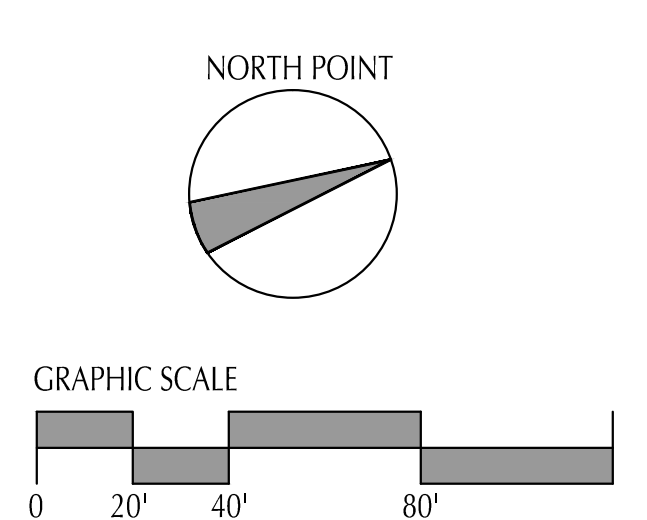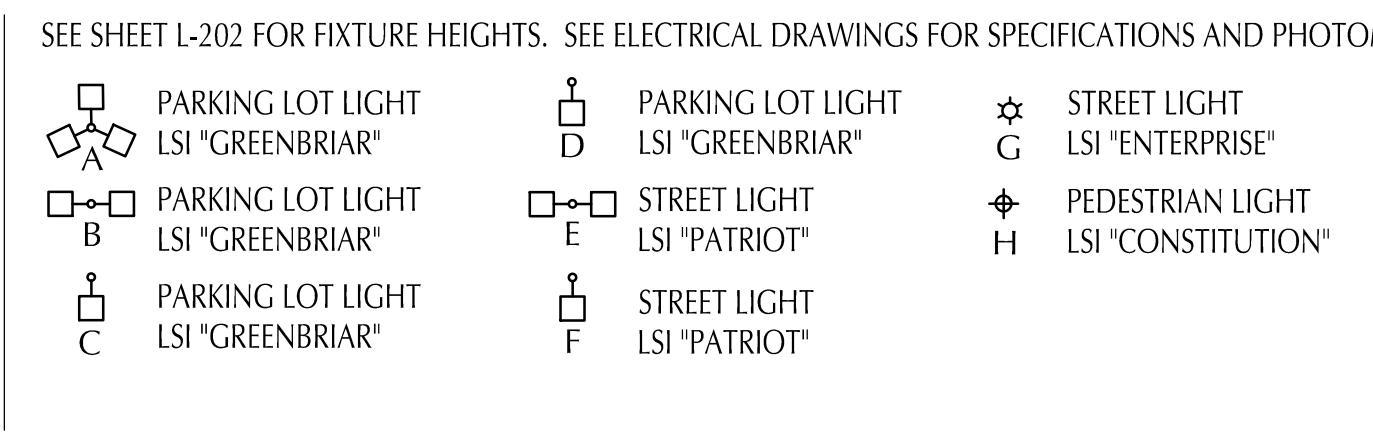

PREPARED BY: **Shadley Associates**
 Landscape Architecture / Site Planning Consultants
 1730 Massachusetts Ave. • P 781.652.8809
 Lexington, MA 02420 • F 781.862.2467
 www.shadleyassociates.com

| MARK | DATE | DESCRIPTION |
|------|----------|------------------------------------|
| 1 | 11/20/12 | Preliminary Site Development Plans |
| 2 | 03/22/13 | Revised Site Development Plans |

Client: Westwood Marketplace Holdings, LLC
 Proj. Loc.: University Avenue, Westwood, MA
 University Station - University Avenue
 Redevelopment

Landscape Plan

Project No.: 127-3659-12003
 Designed By: JFS
 Drawn By: SC/JM
 Checked By: IR/JFS

L-108

Copyright: Terra Tech
 Bar Measures 1 inch