



1 UNIVERSITY AVENUE INTERSECTION 1 PLAN ENLARGEMENT
SCALE: 1" = 20'-0"

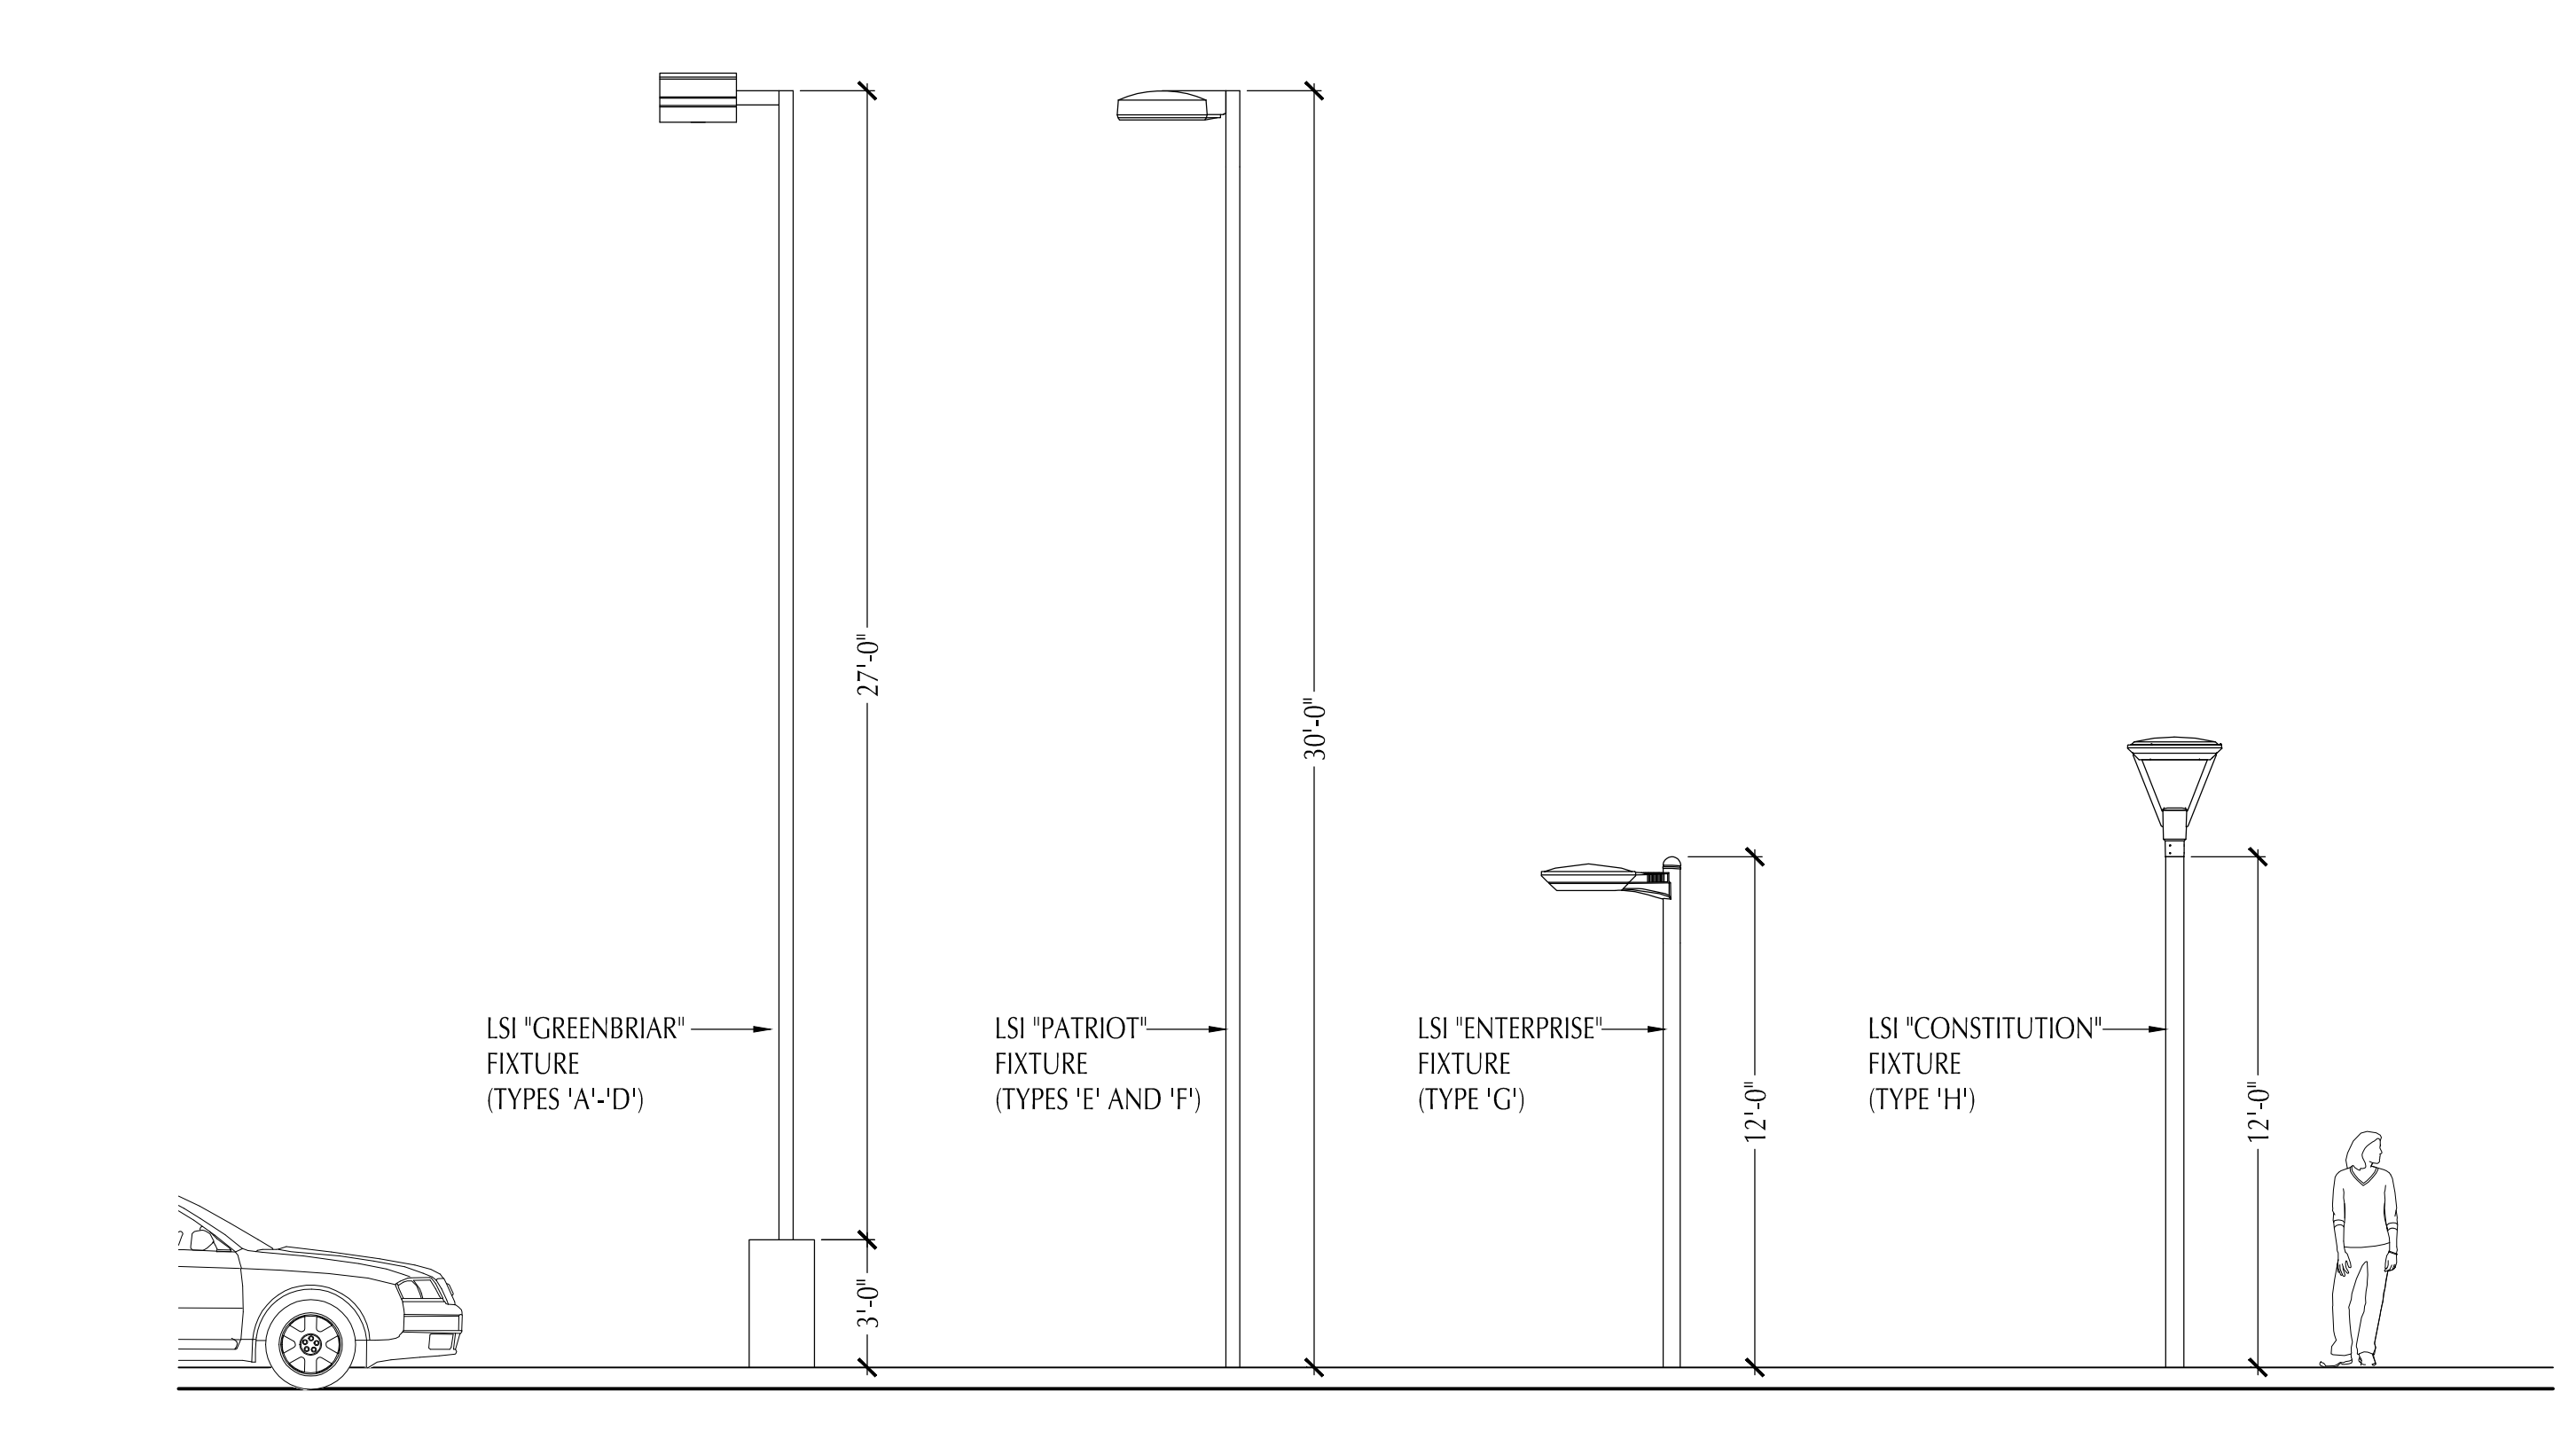

4 LIGHTING FIXTURES
SCALE: 1/4" = 1'-0"

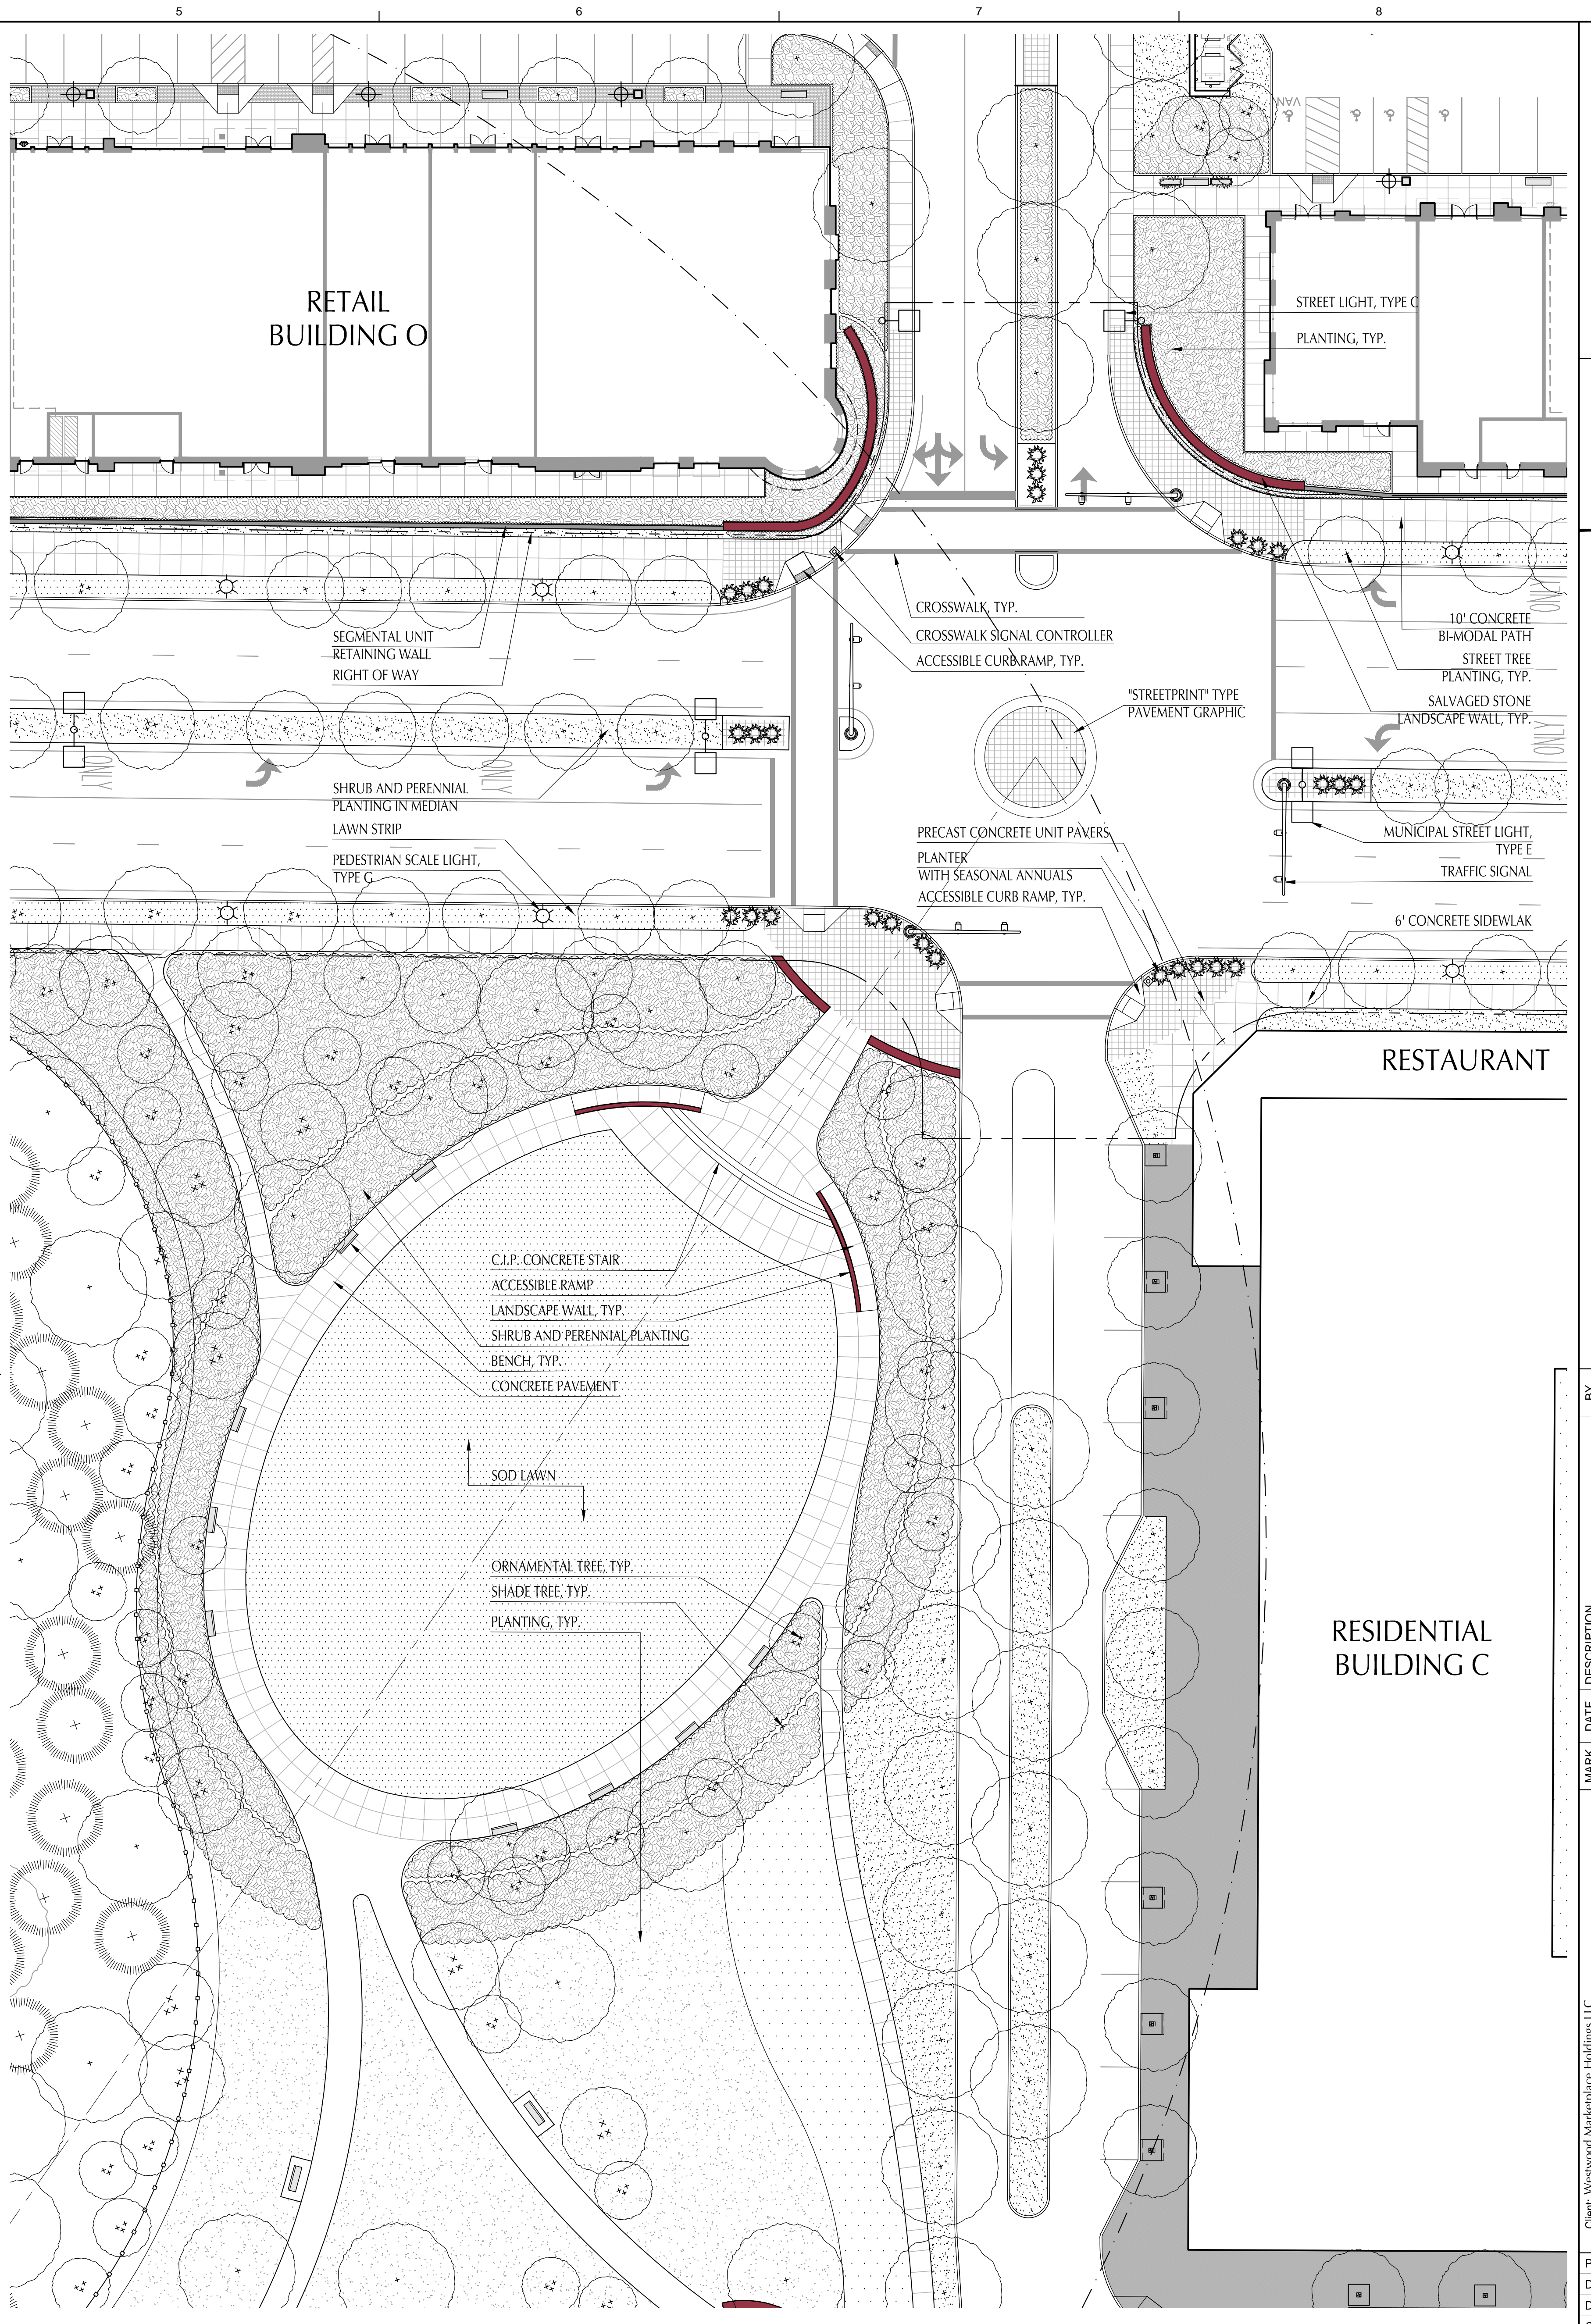

2 UNIVERSITY AVENUE INTERSECTION 2 CONCEPT ENLARGEMENT
SCALE: 1" = 20'-0"

PREPARED BY:
Shadley Associates
Landscape Architects - Site Planning Consultants
1770 Massachusetts Ave. • P.O. Box 8899
Levittown, MA 02420 • F: 781.862.2687
www.shadleyassociates.com

MARK	DATE	DESCRIPTION
1	11/09/13	Preliminary Site Development Plans
2	02/22/13	Revised Site Development Plans

Client: Westwood Marketplace Holdings LLC
Project: University Avenue, Westwood, MA
Pop Loc: University Station - University Avenue
Redevelopment
**Landscape Plan Enlargements:
University Avenue Intersections**

Project No.: 127-3659-12003
Designed By: JPS/IR
Drawn By: IR
Checked By: JPS




L-202


3/19/2013 6:28:08 PM - 2:\PROJECTS\UNIVERSITY STATION\CAD\CD-VIGNETTES.DWG - IAN RAMEY

MARK	DATE	DESCRIPTION
1	11/20/12	Preliminary Site Development Plans
2	03/22/13	Revised Site Development Plans


Client: Westwood Marketplace Holdings, LLC
 Proj. Loc.: University Avenue, Westwood, MA
 University Station - University Avenue
 Redevelopment
Landscape Plan Enlargements:
Retail Core

Project No.: 127-3659-12003
 Designed By: JPS/IR
 Drawn By: IR
 Checked By: JPS

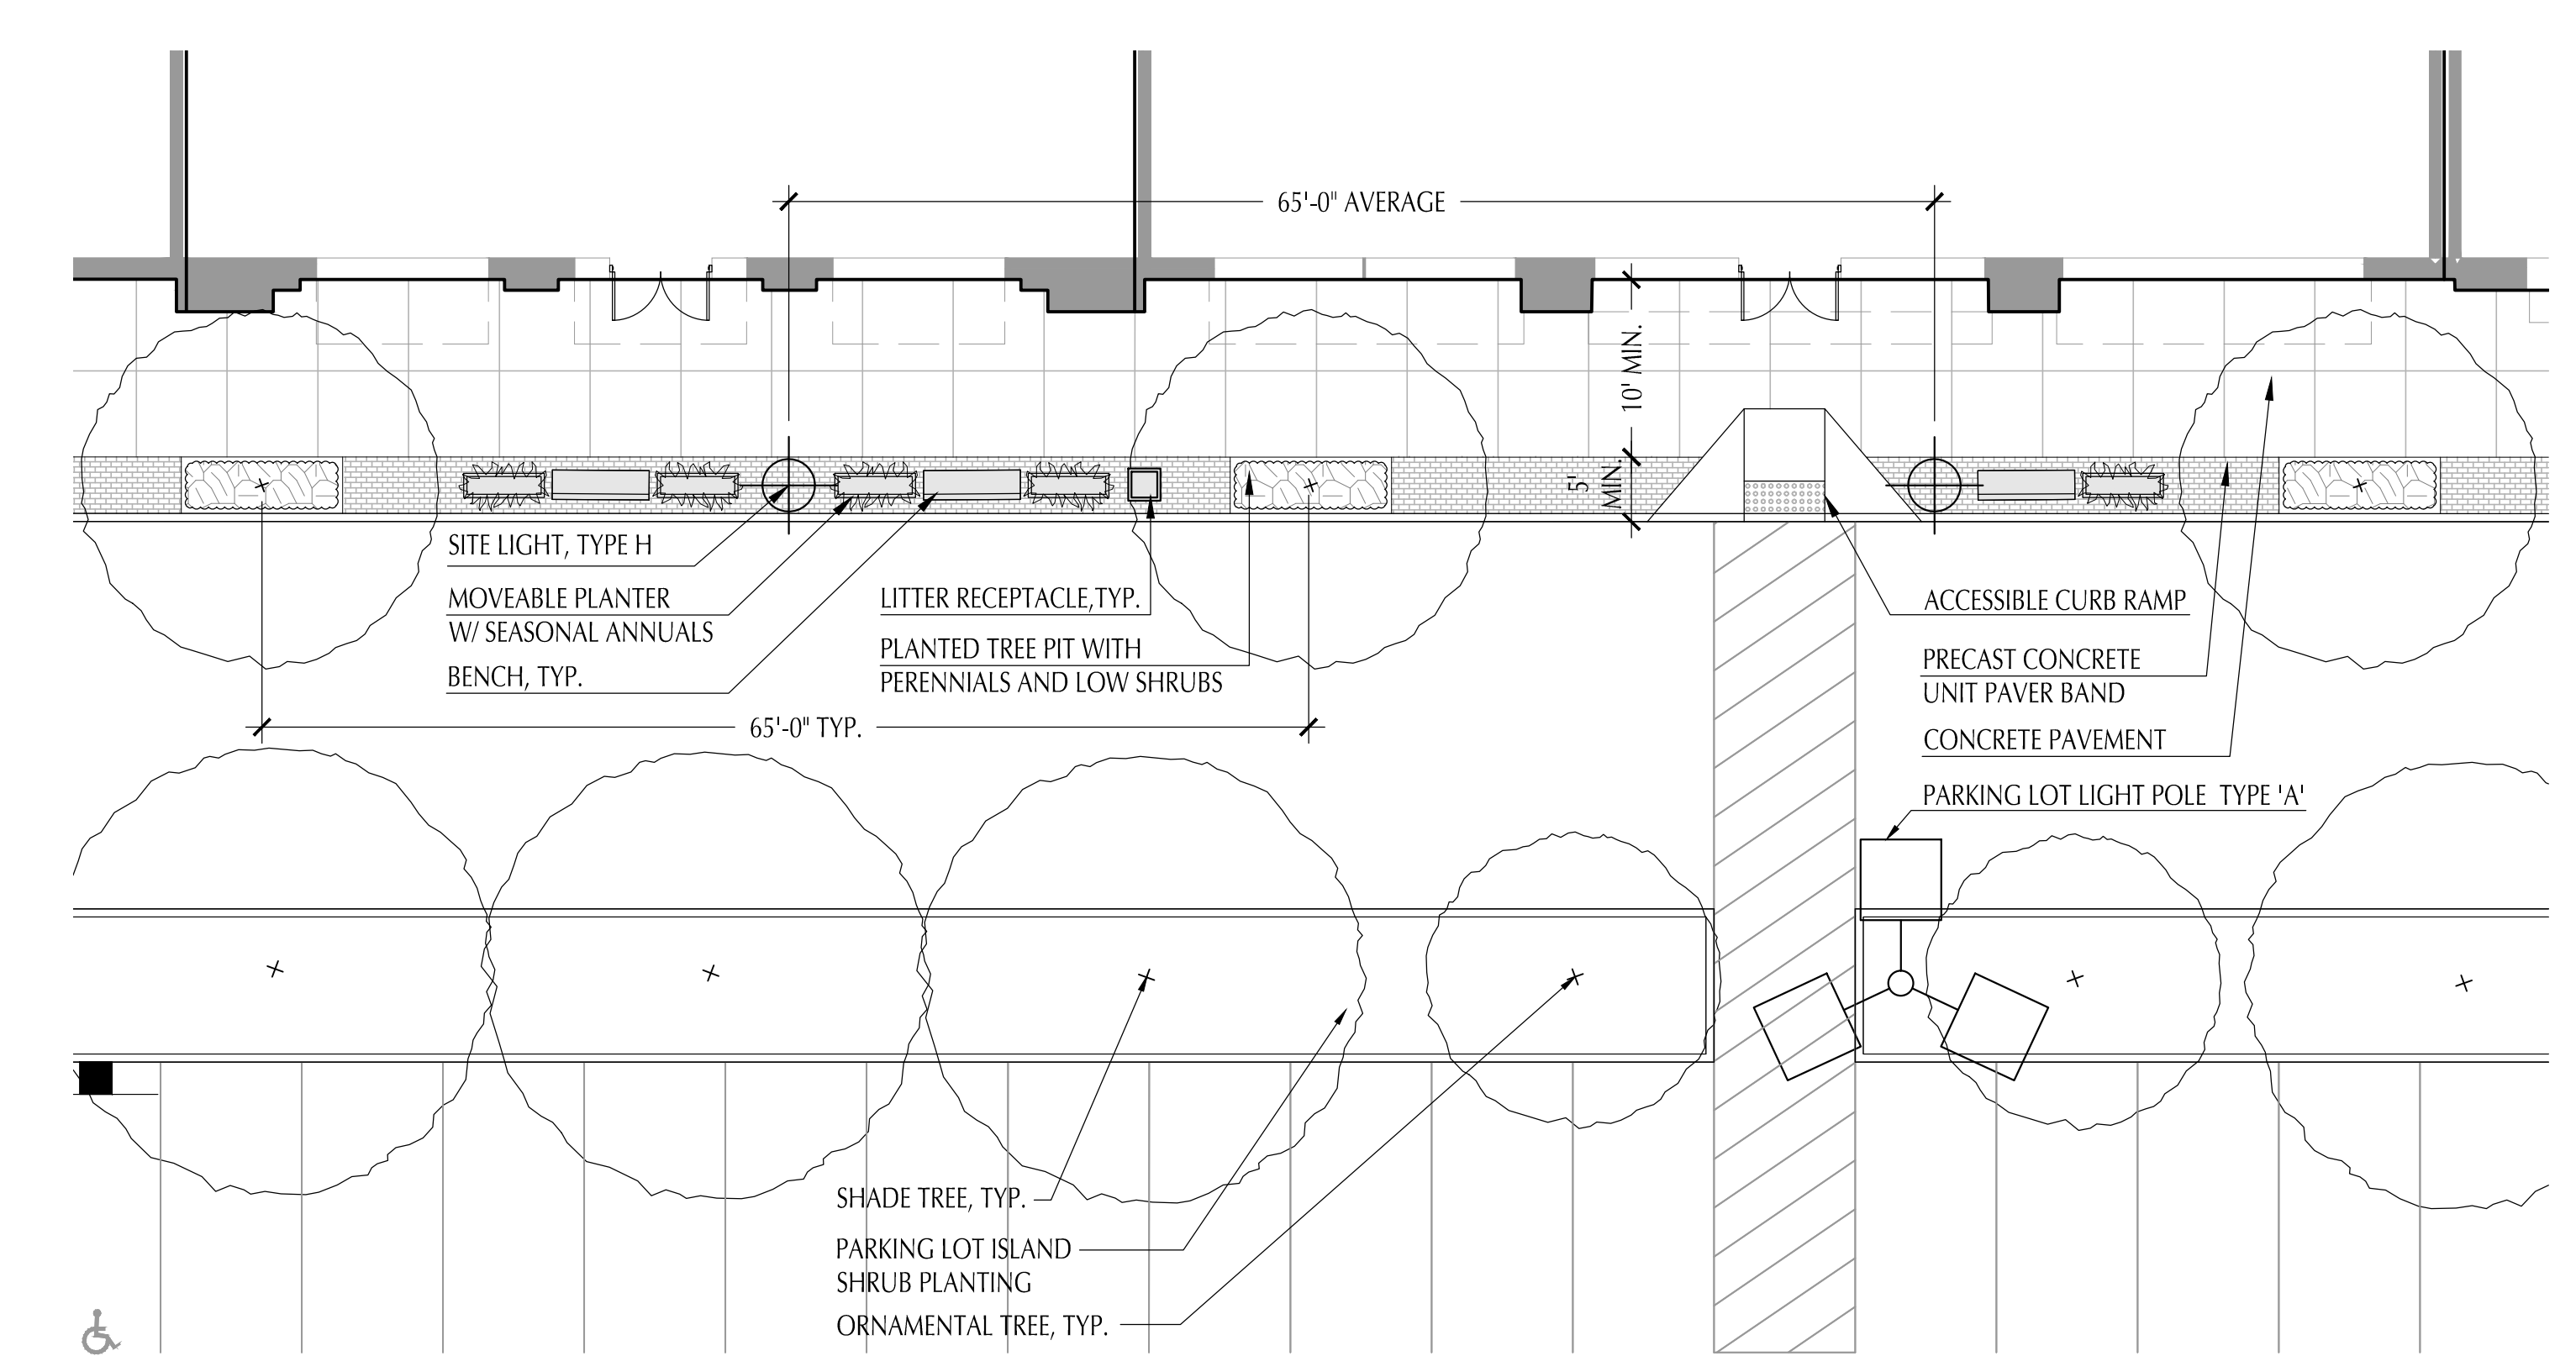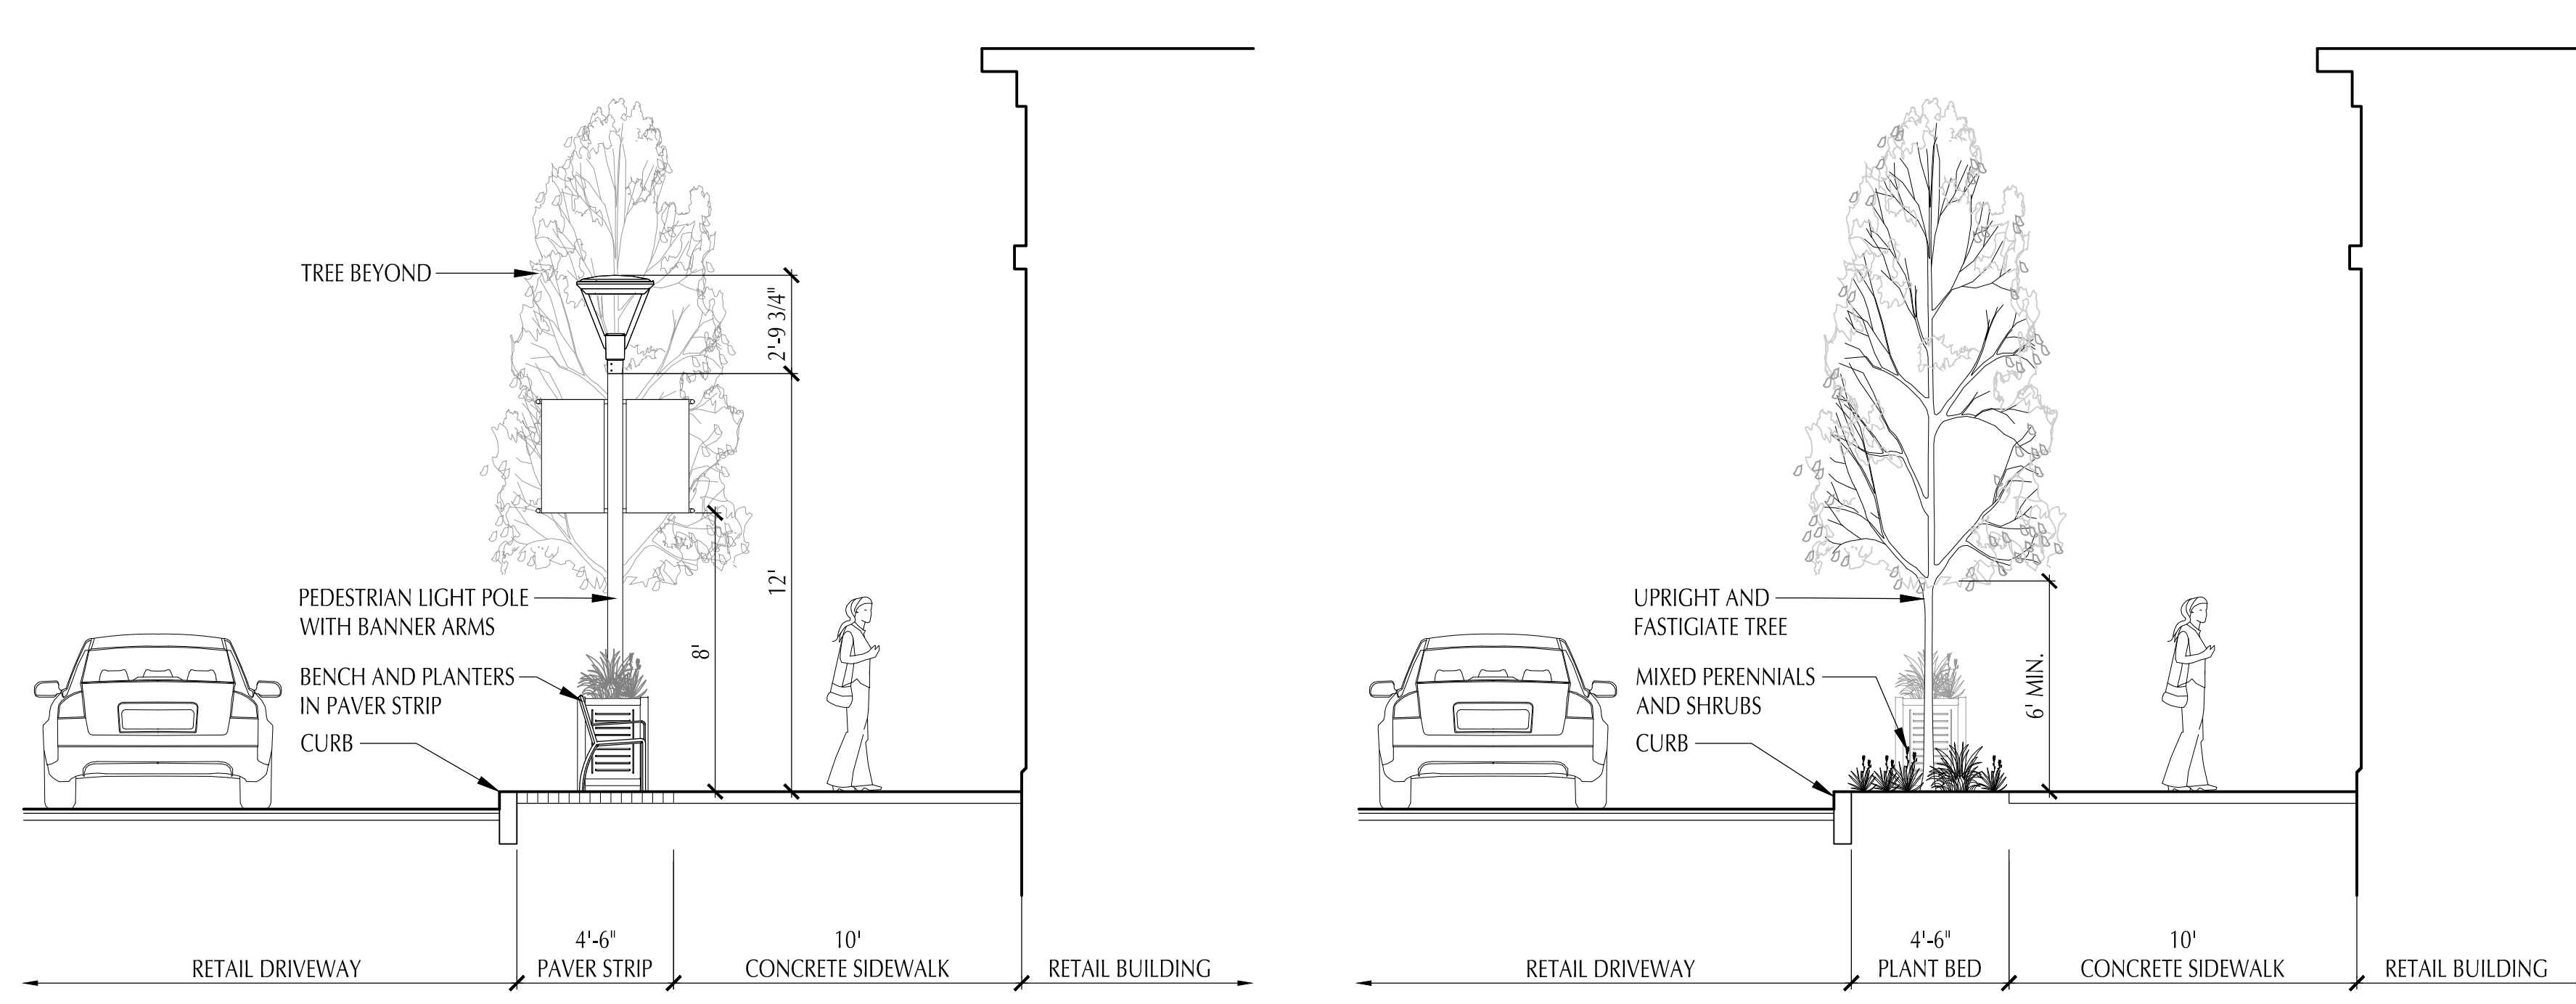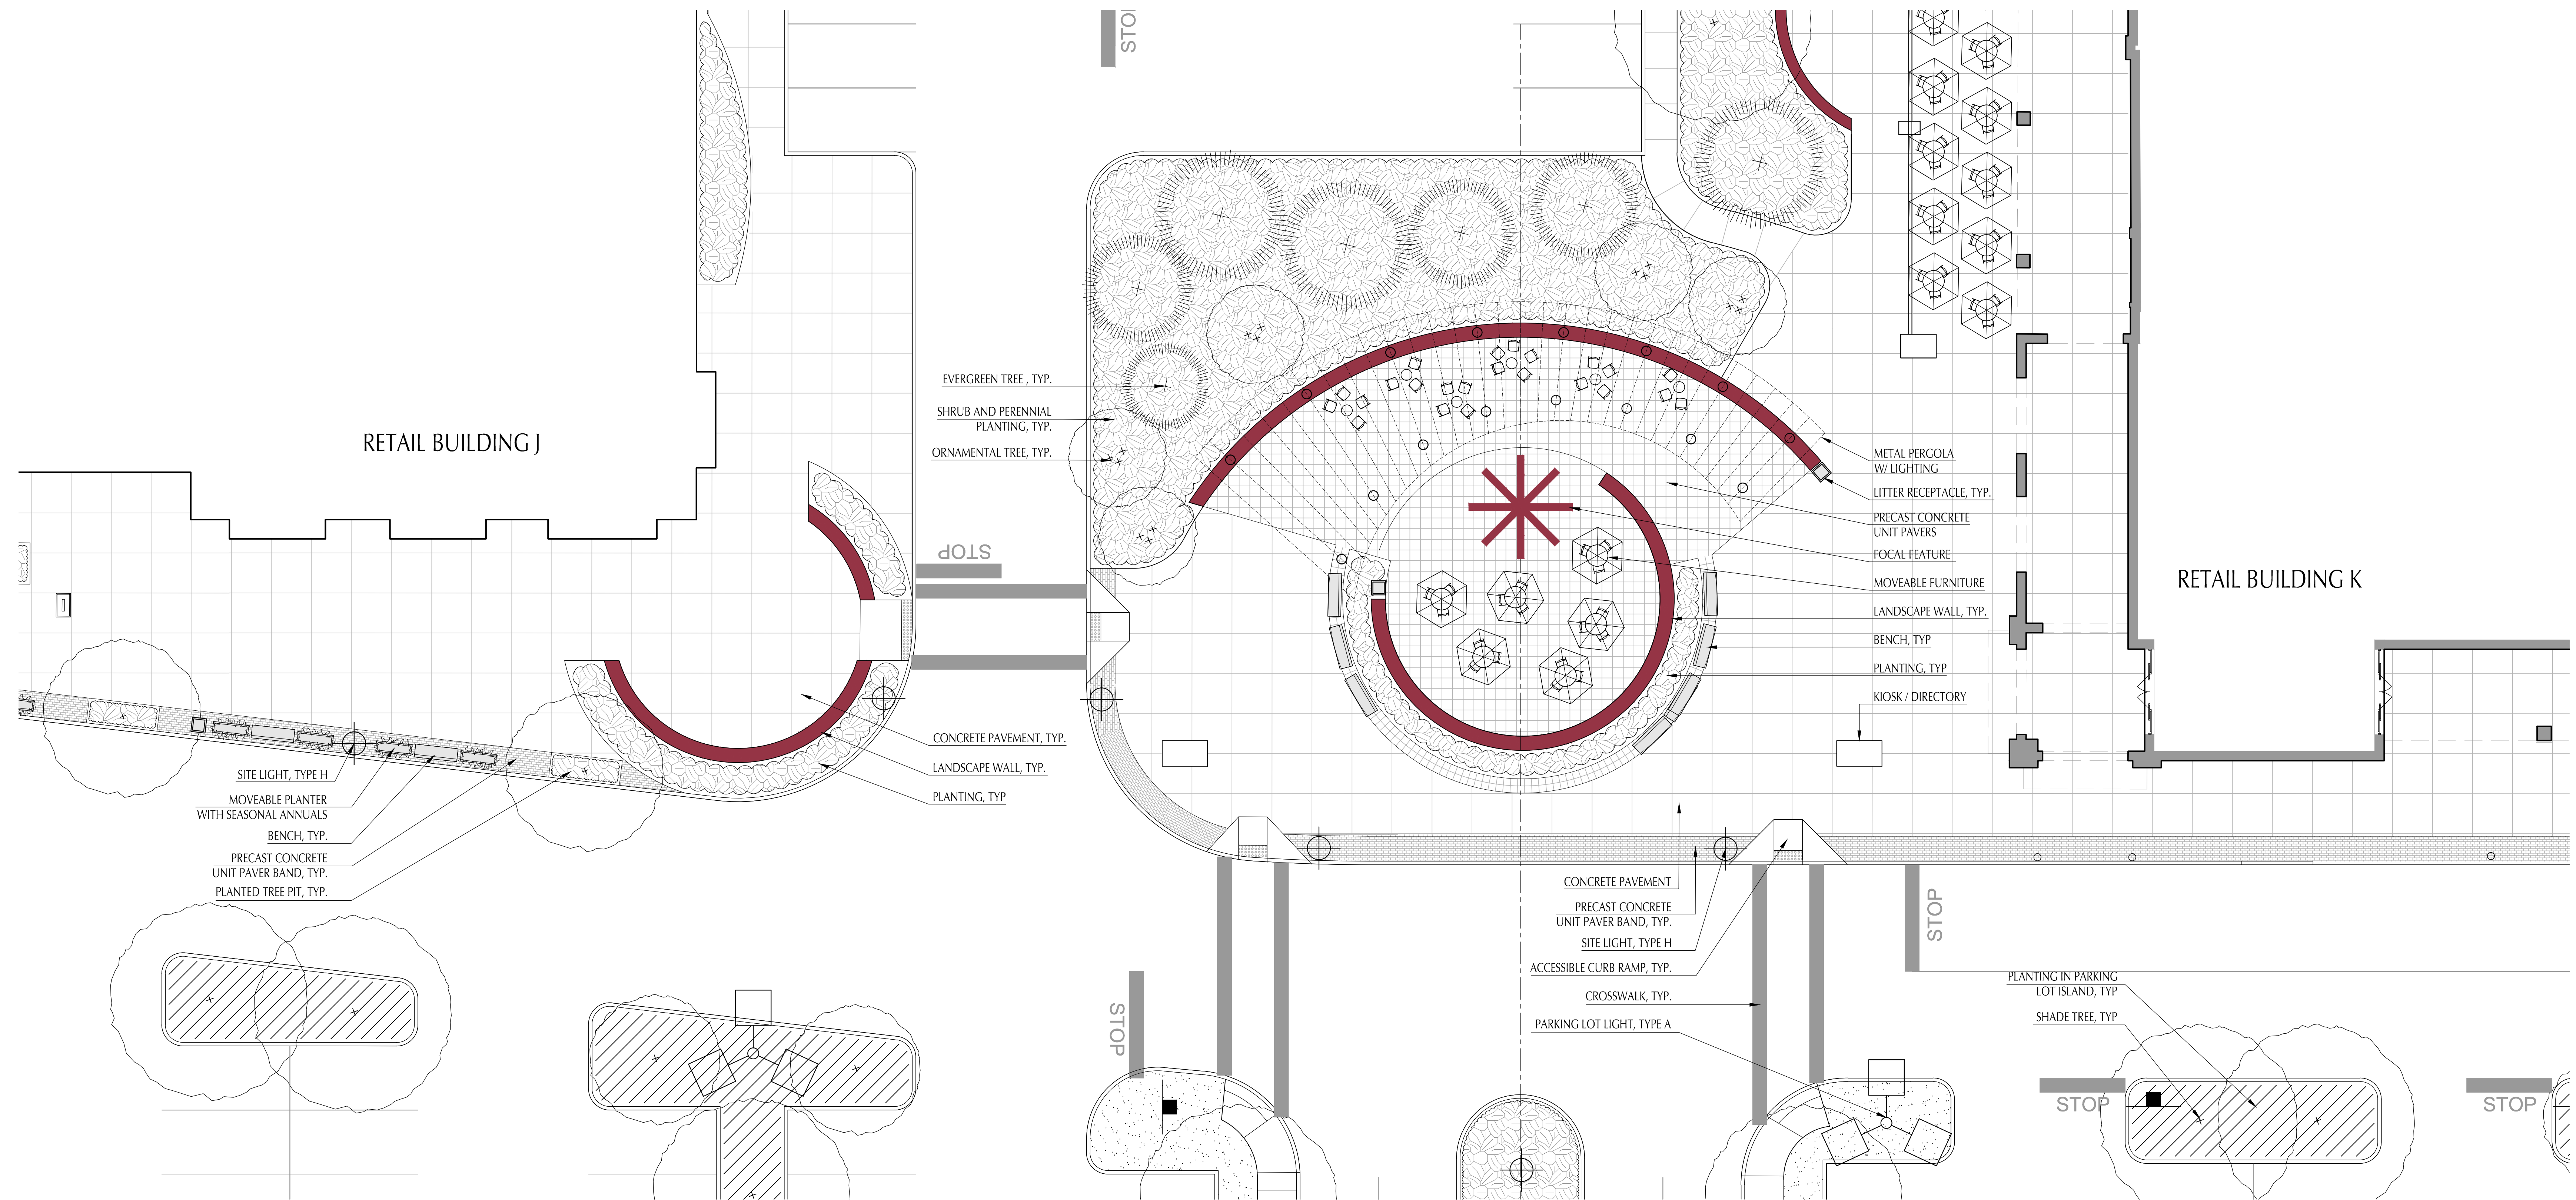


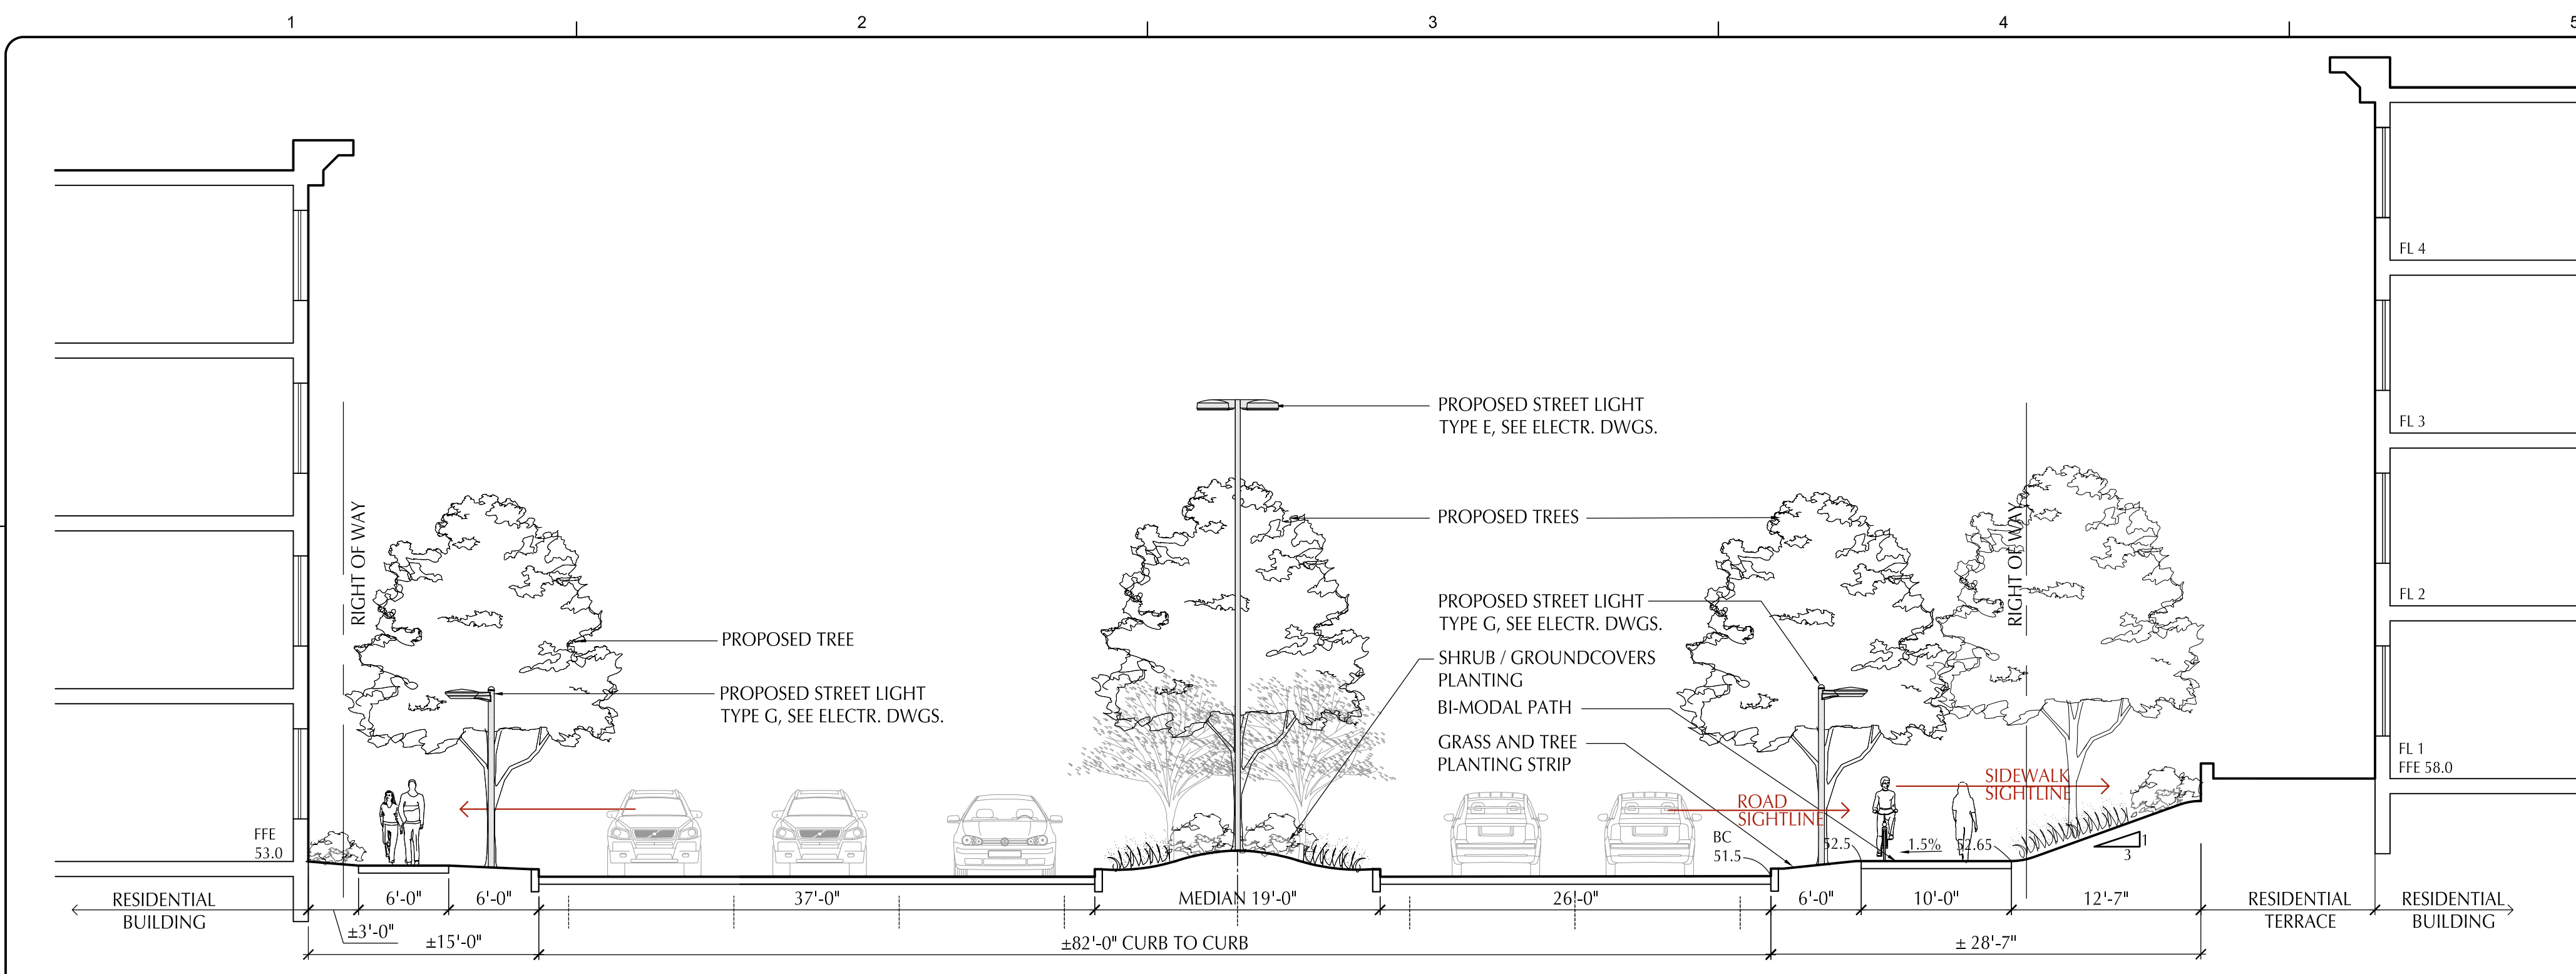


1 UNIVERSITY AVENUE SECTION A-A
SCALE: 1/8" = 1'-0"

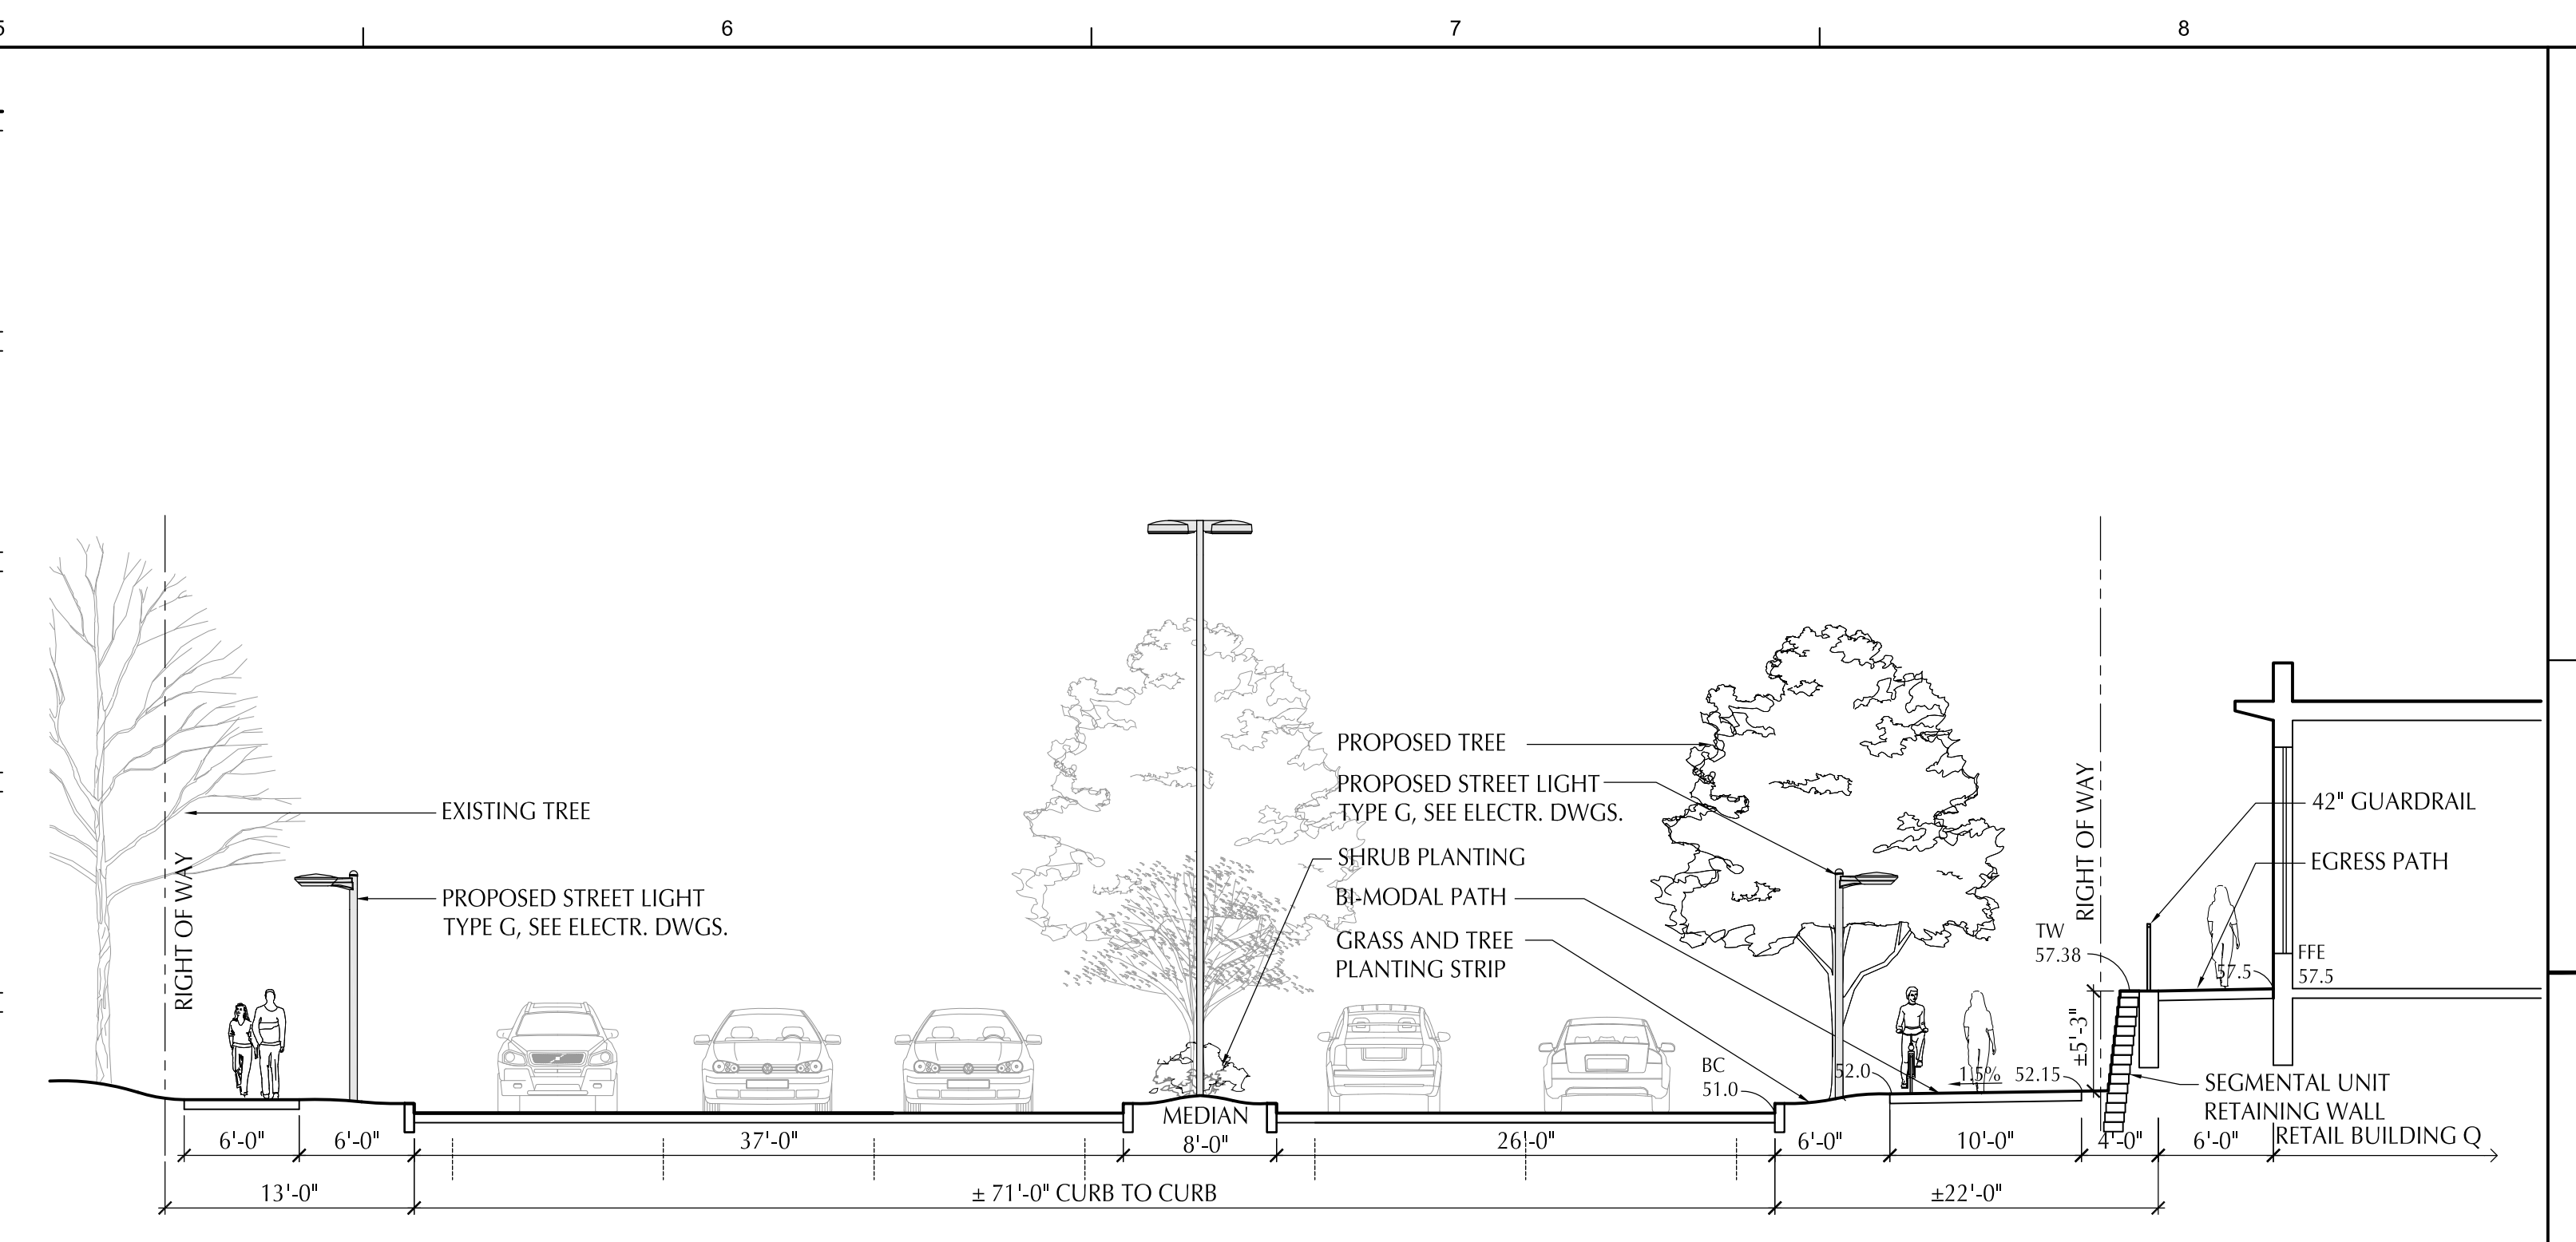


5 UNIVERSITY AVENUE SECTION E-E
SCALE: 1/8" = 1'-0"

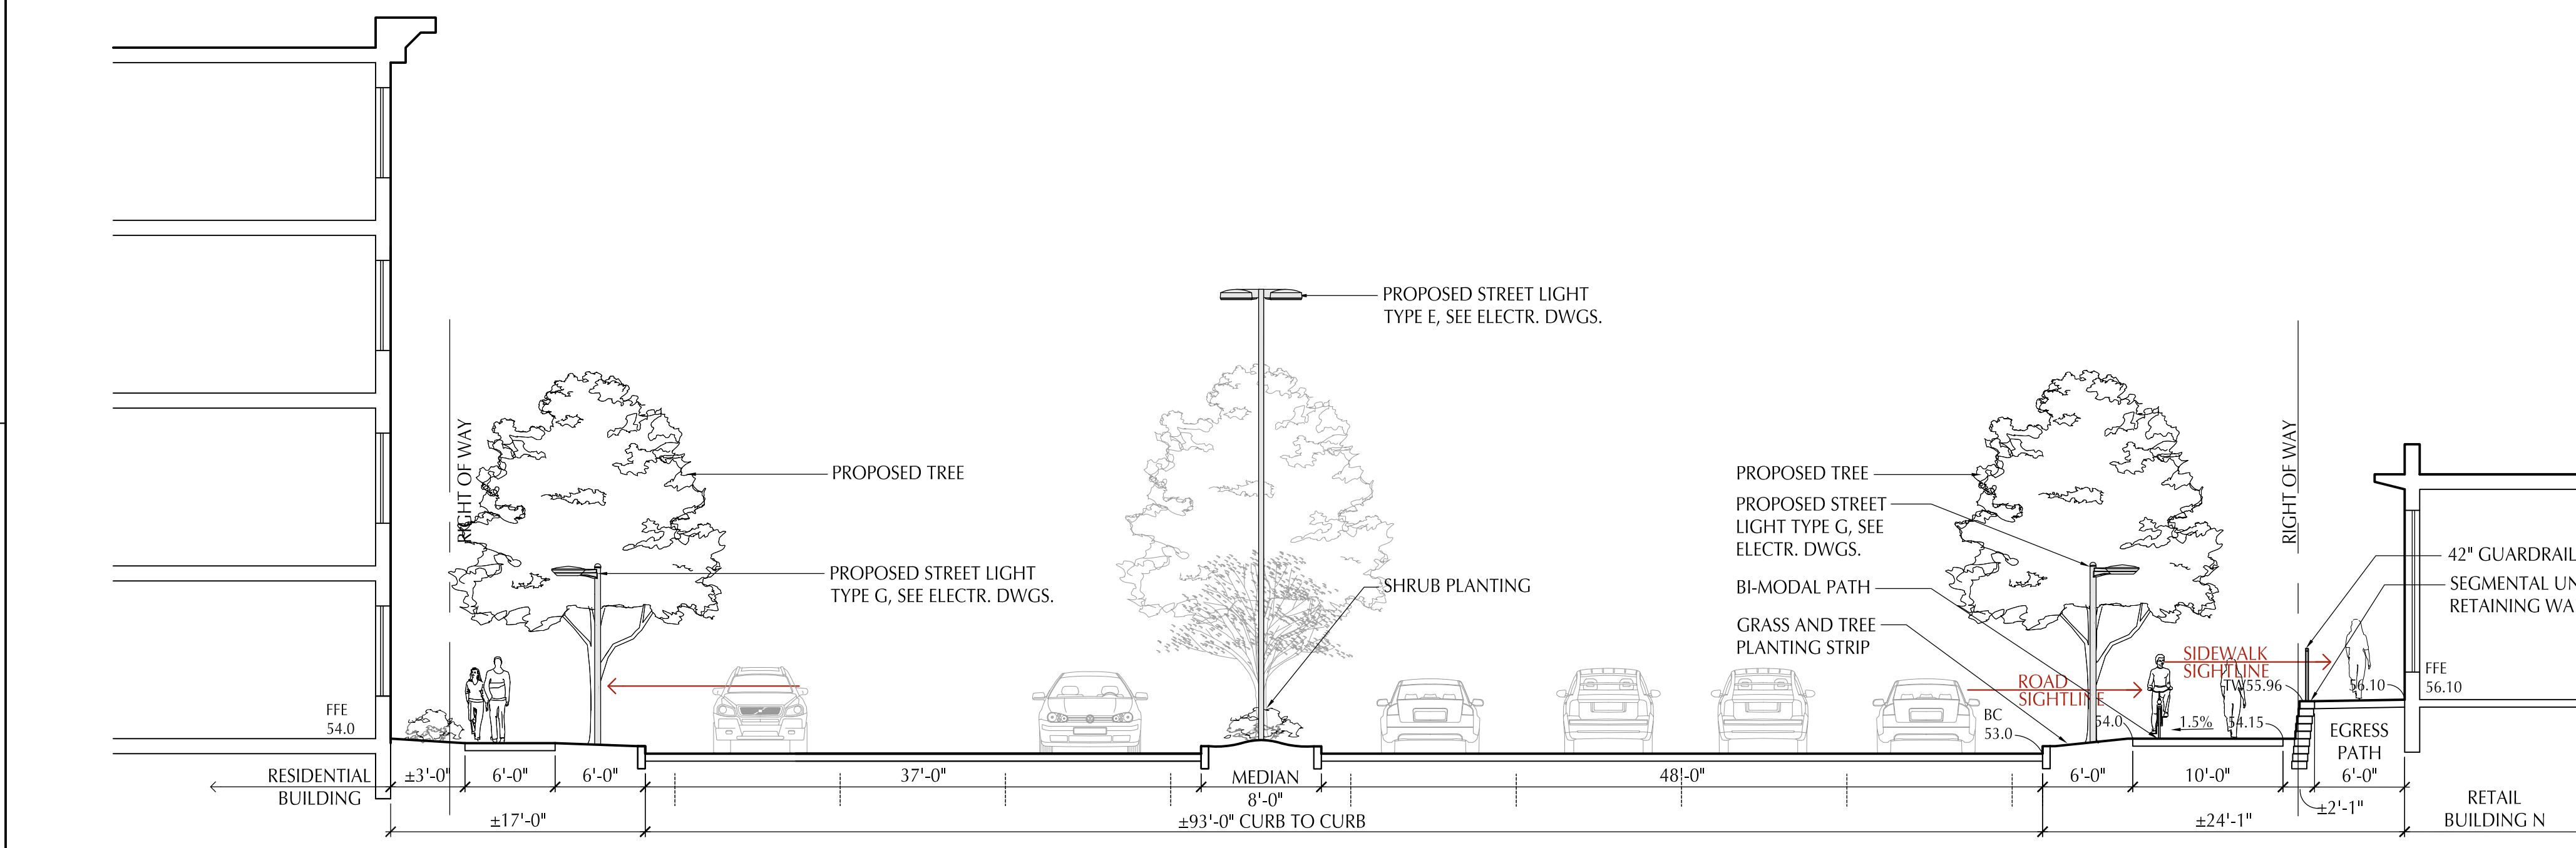


2 UNIVERSITY AVENUE SECTION B-B
SCALE: 1/8" = 1'-0"

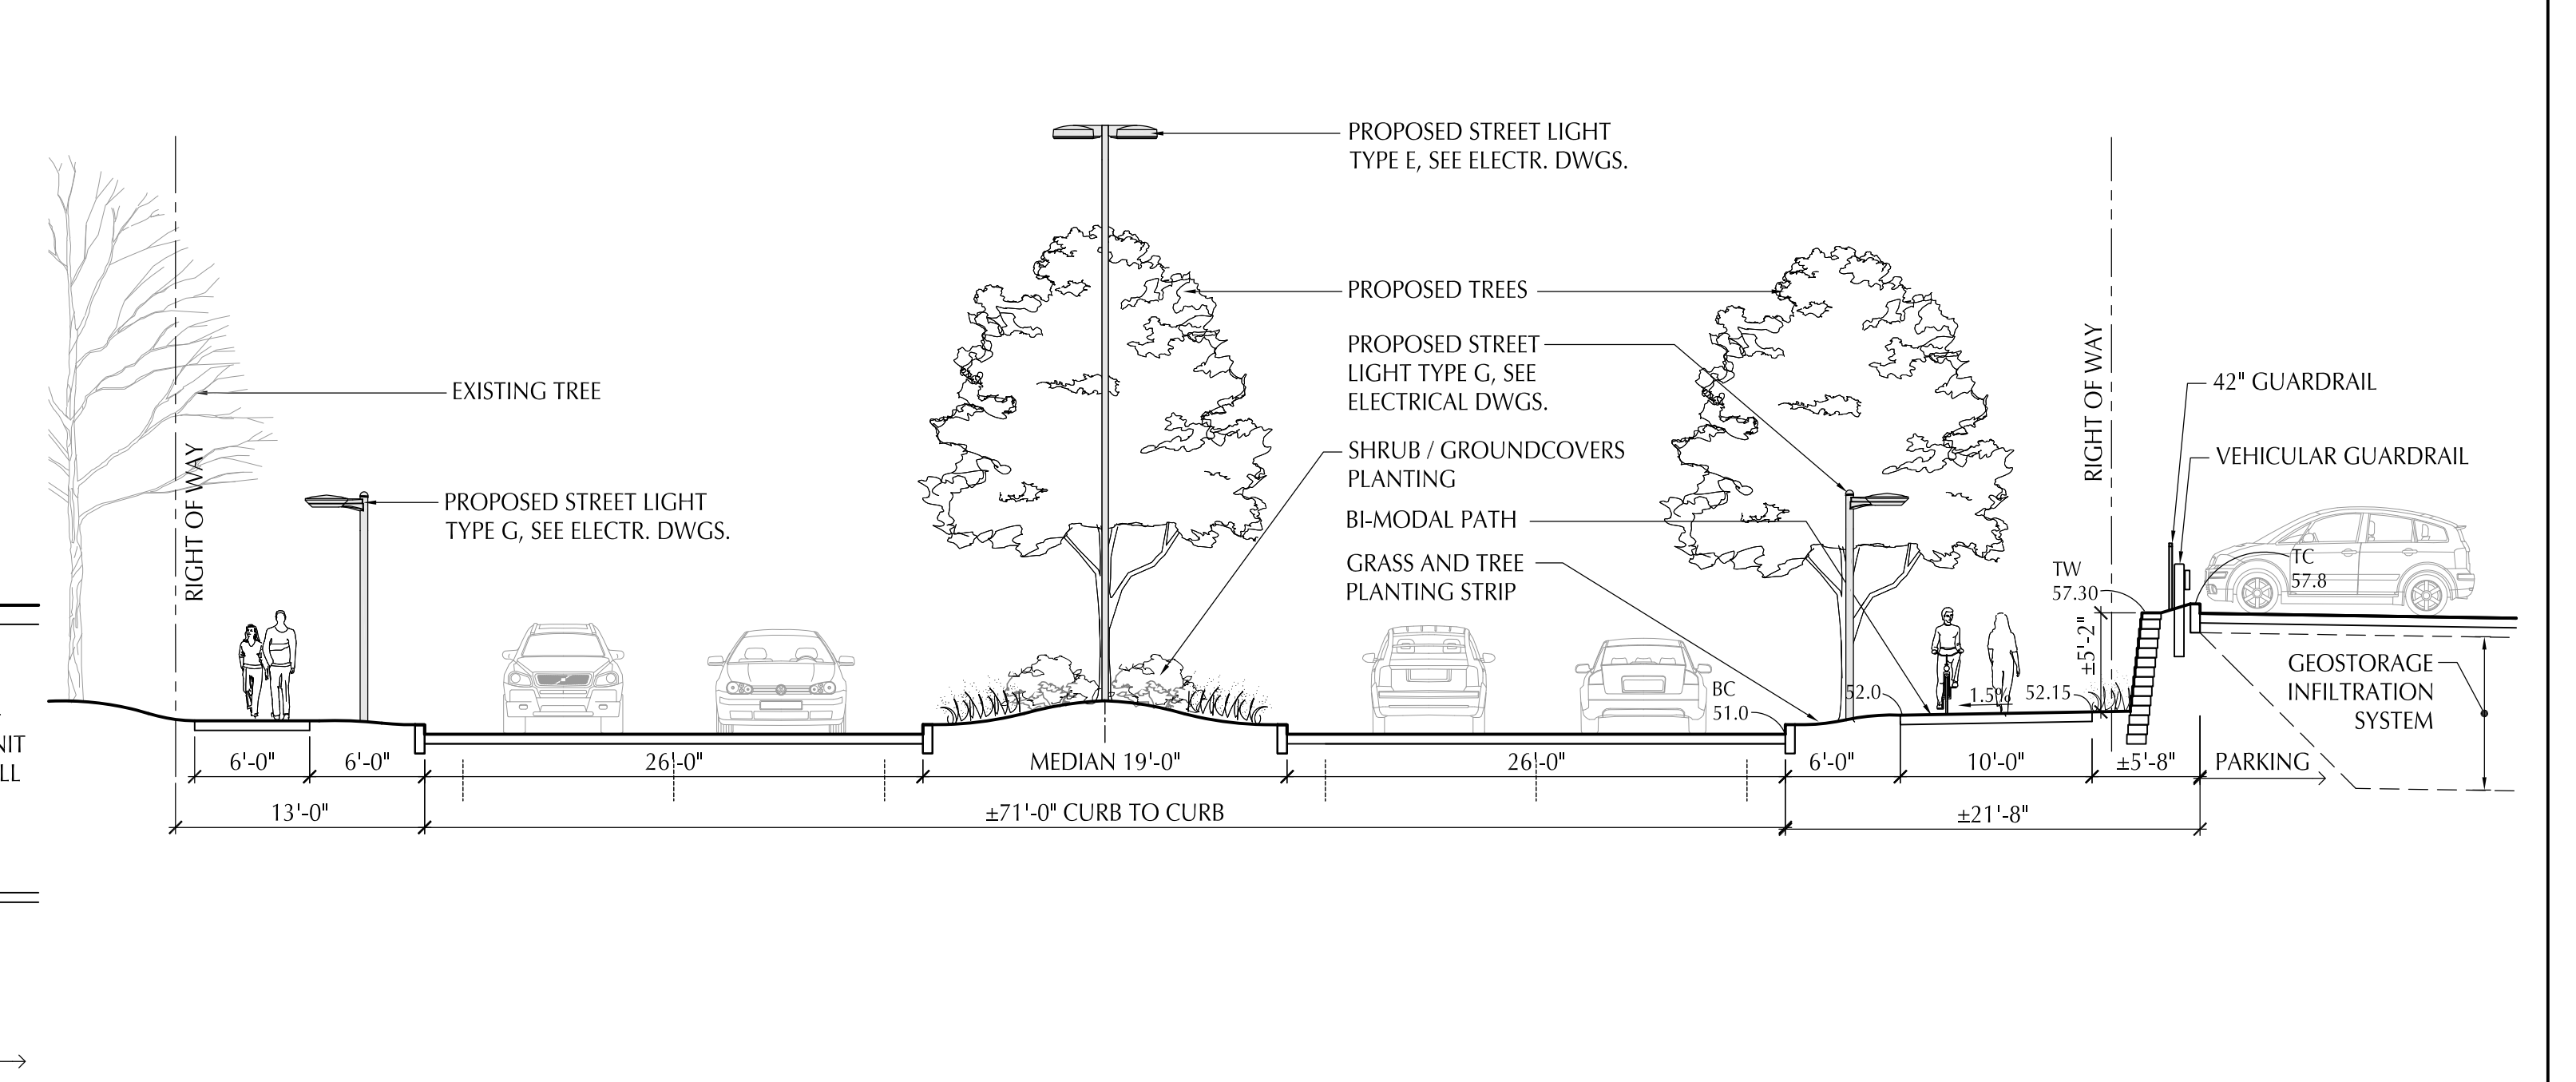


6 UNIVERSITY AVENUE SECTION F-F
SCALE: 1/8" = 1'-0"

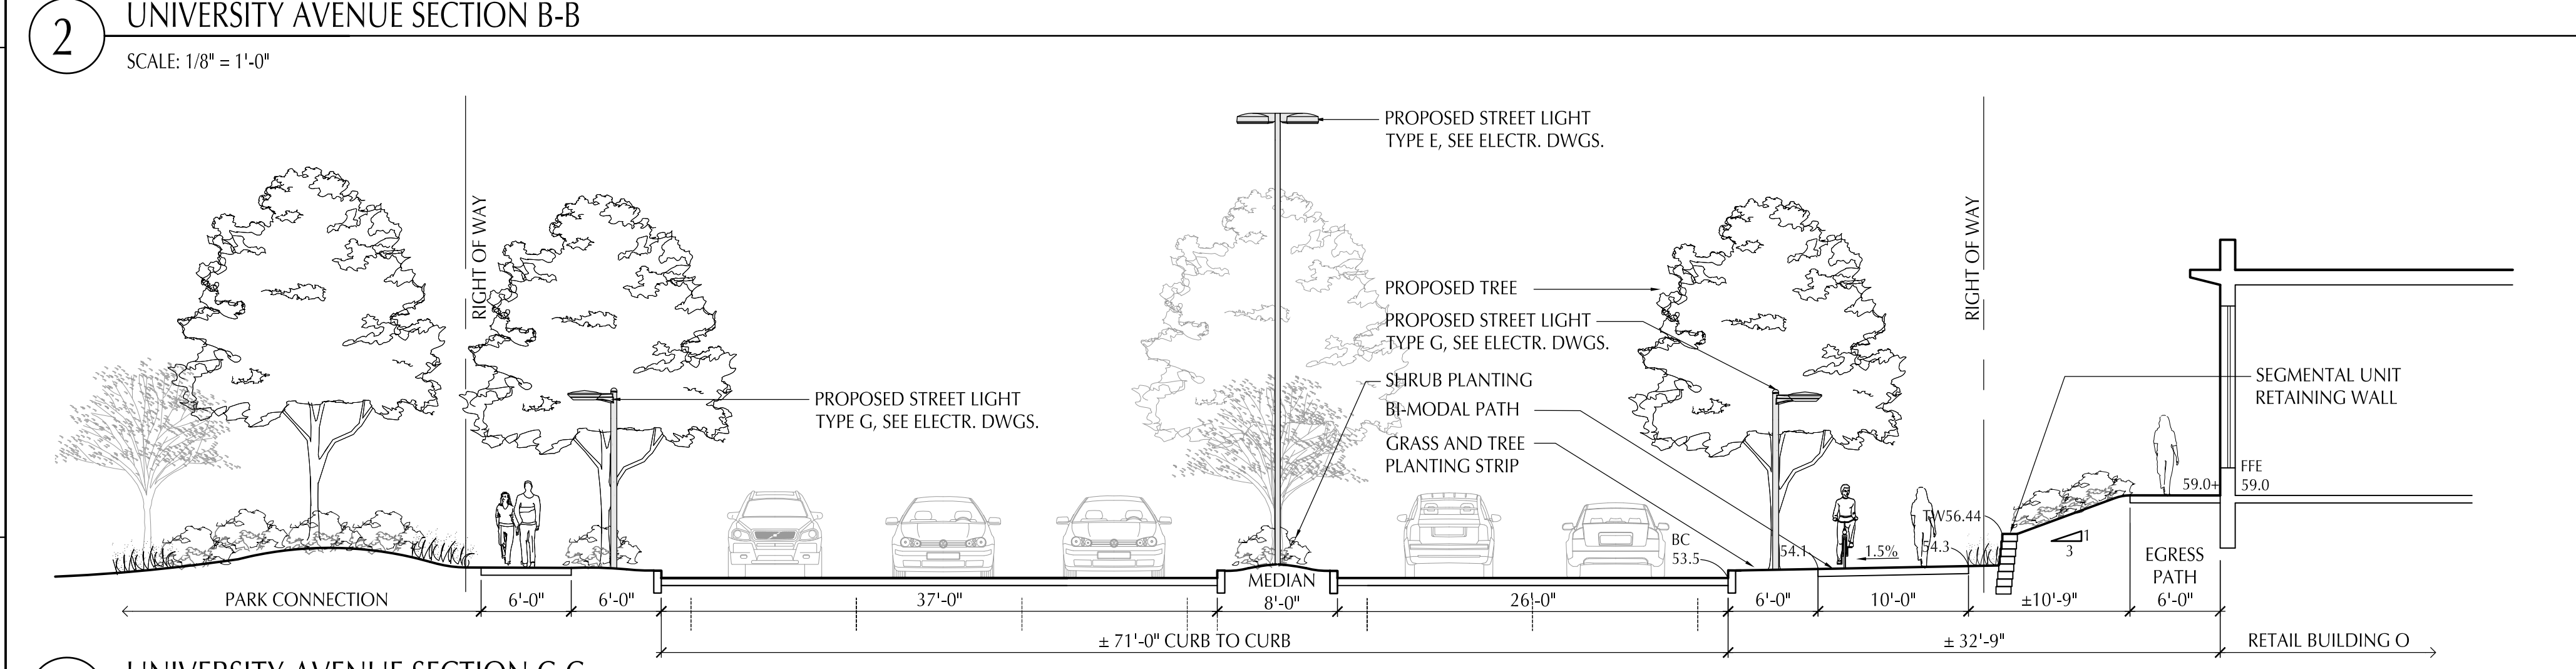

3 UNIVERSITY AVENUE SECTION C-C
SCALE: 1/8" = 1'-0"

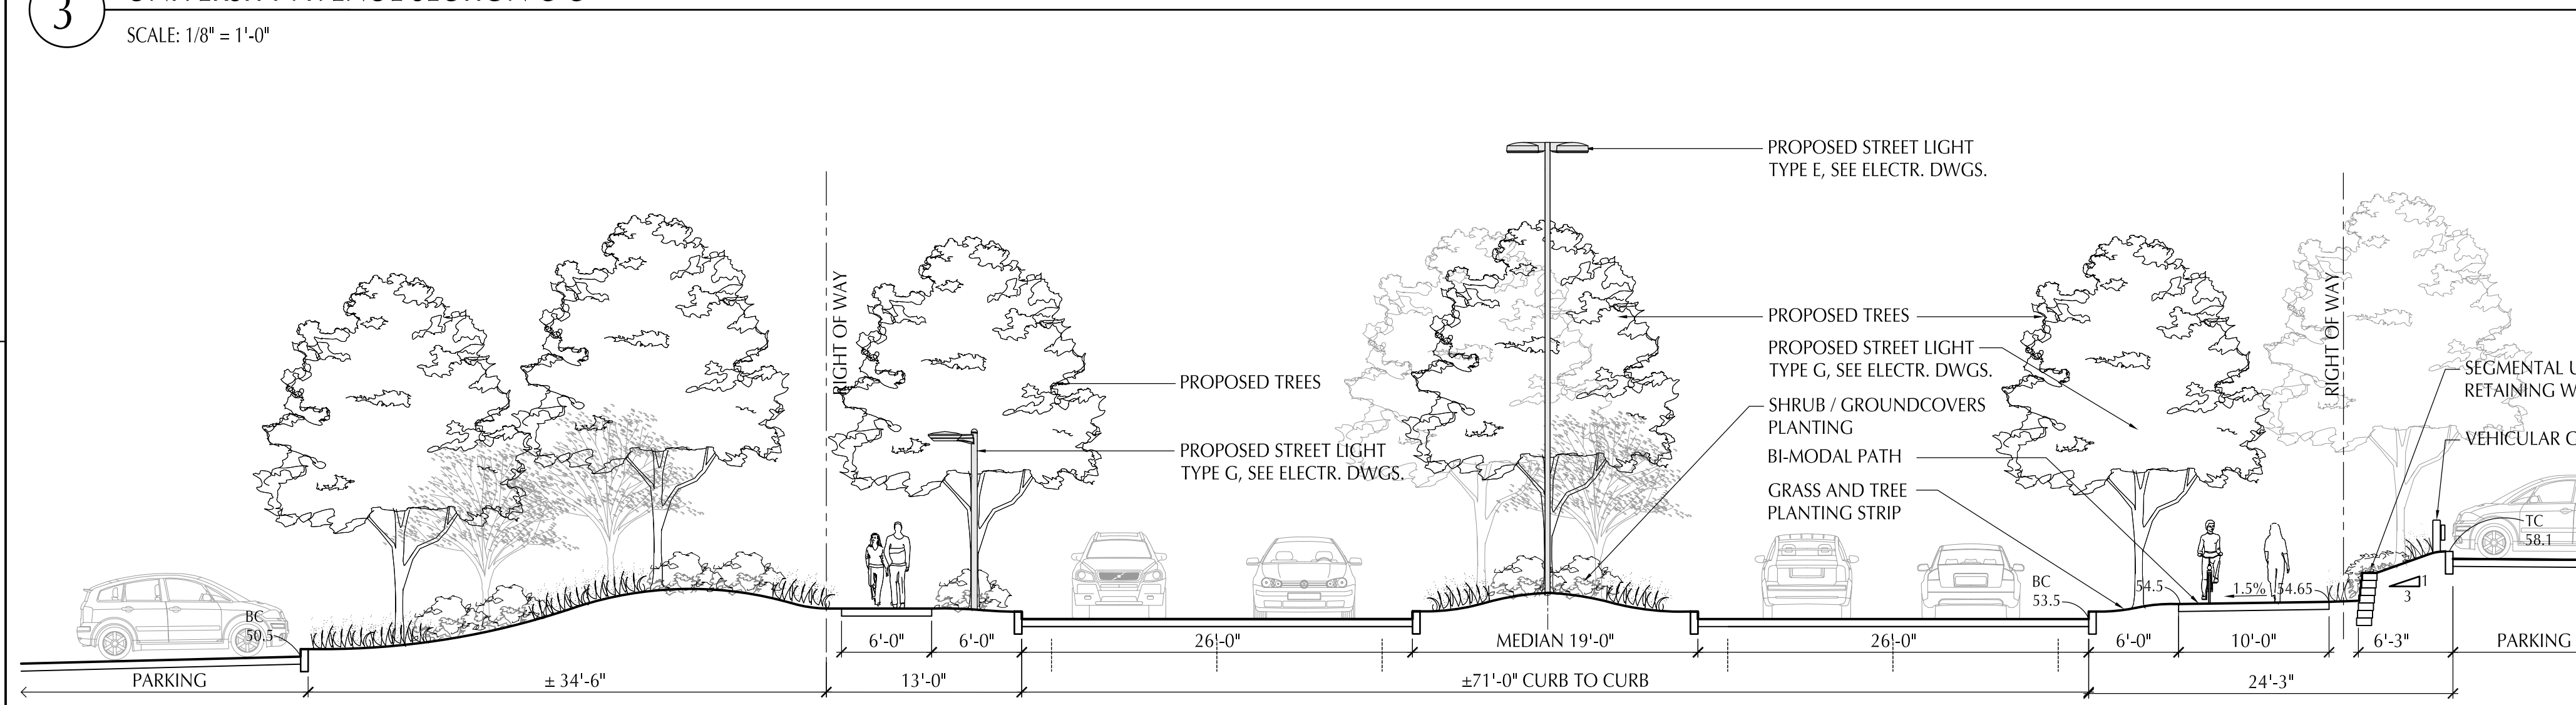

4 UNIVERSITY AVENUE SECTION D-D
SCALE: 1/8" = 1'-0"

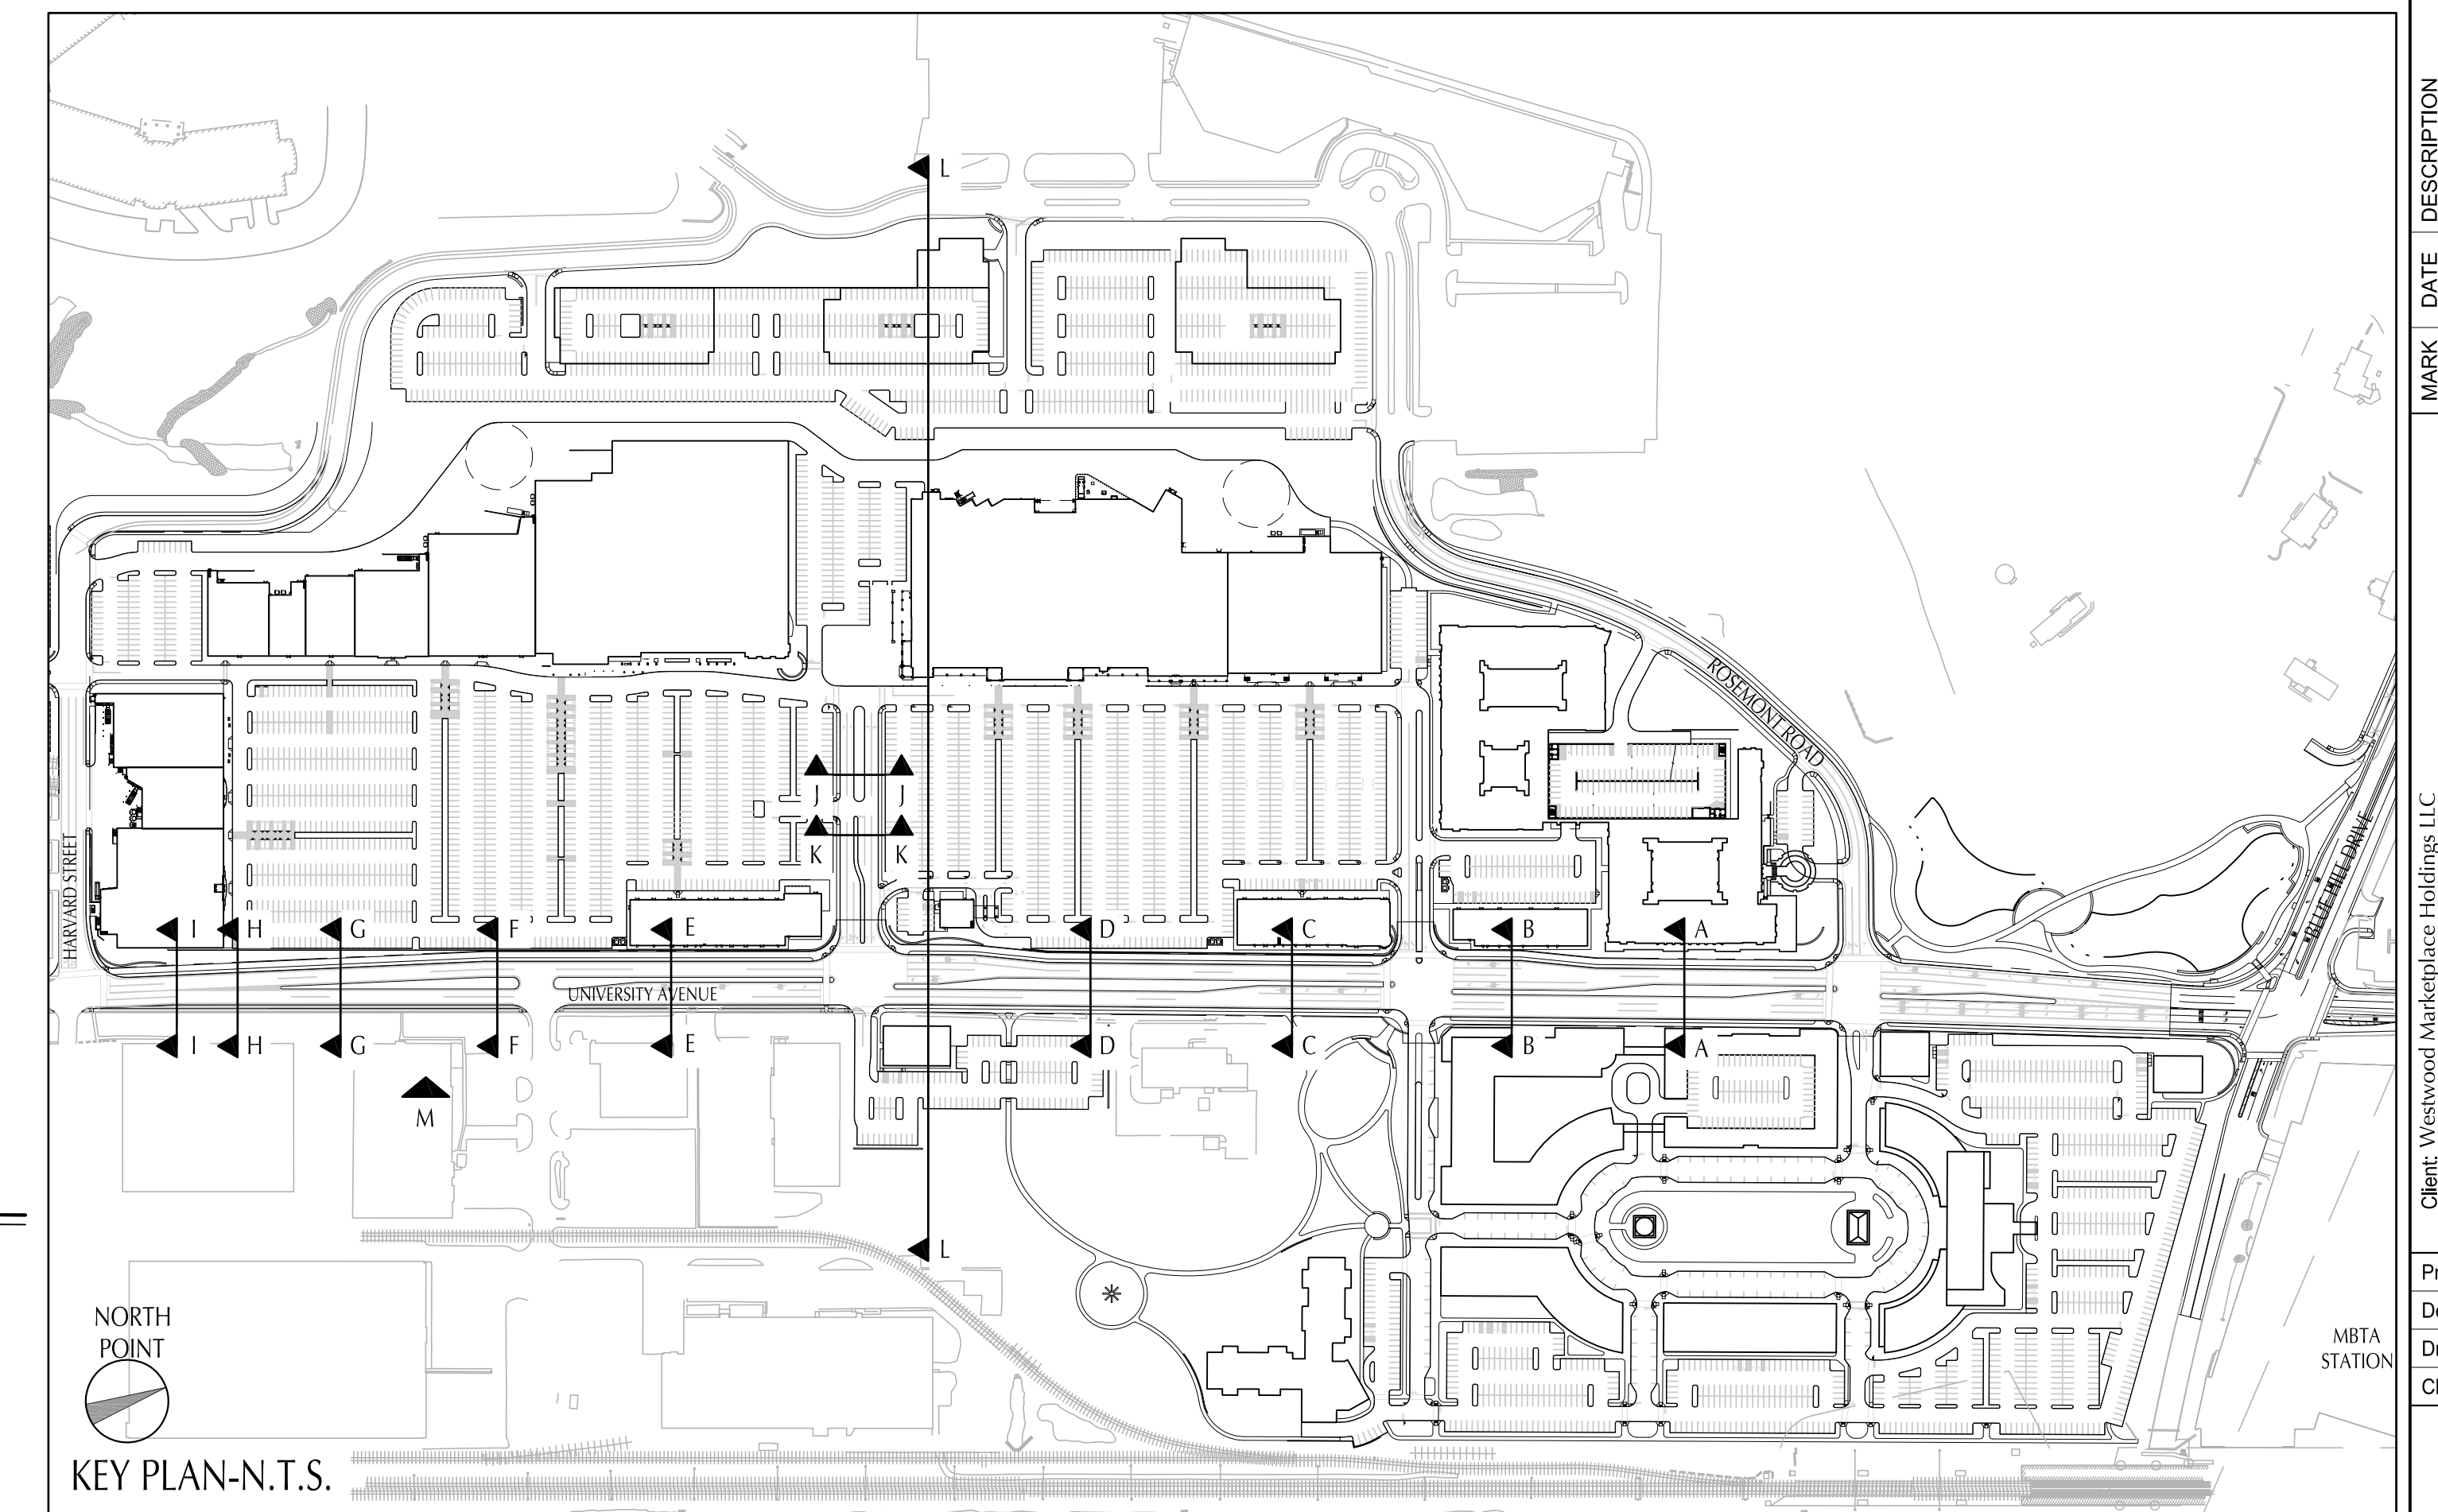

KEY PLAN-N.T.S.

PREPARED BY:
Shadley Associates
Landscape Architects / Site Planning Consultants
1730 Massachusetts Ave. • P 781.652.8899
Levittown, MA 02460 • F 781.862.2687
www.shadleyassociates.com

MARK	DATE	DESCRIPTION
1	11/20/12	Preliminary Site Development Plans
2	03/22/13	Revised Site Development Plans


Client: Westwood Marketplace Holdings LLC
Proj. Loc: University Avenue, Westwood, MA
UNIVERSITY AVENUE
Redevelopment
UNIVERSITY AVENUE
MBA STATION

Project No.: 127-3659-12003
Designed By: IR / VM
Drawn By: IR / VM
Checked By: JPS


L-300

Bar Measures 1 inch


3/19/2013 3:57:49 PM - 2: PROJECT\UNIVERSITY STATION\CAD\CD-SECTIONS.DWG - IAN RAMEY

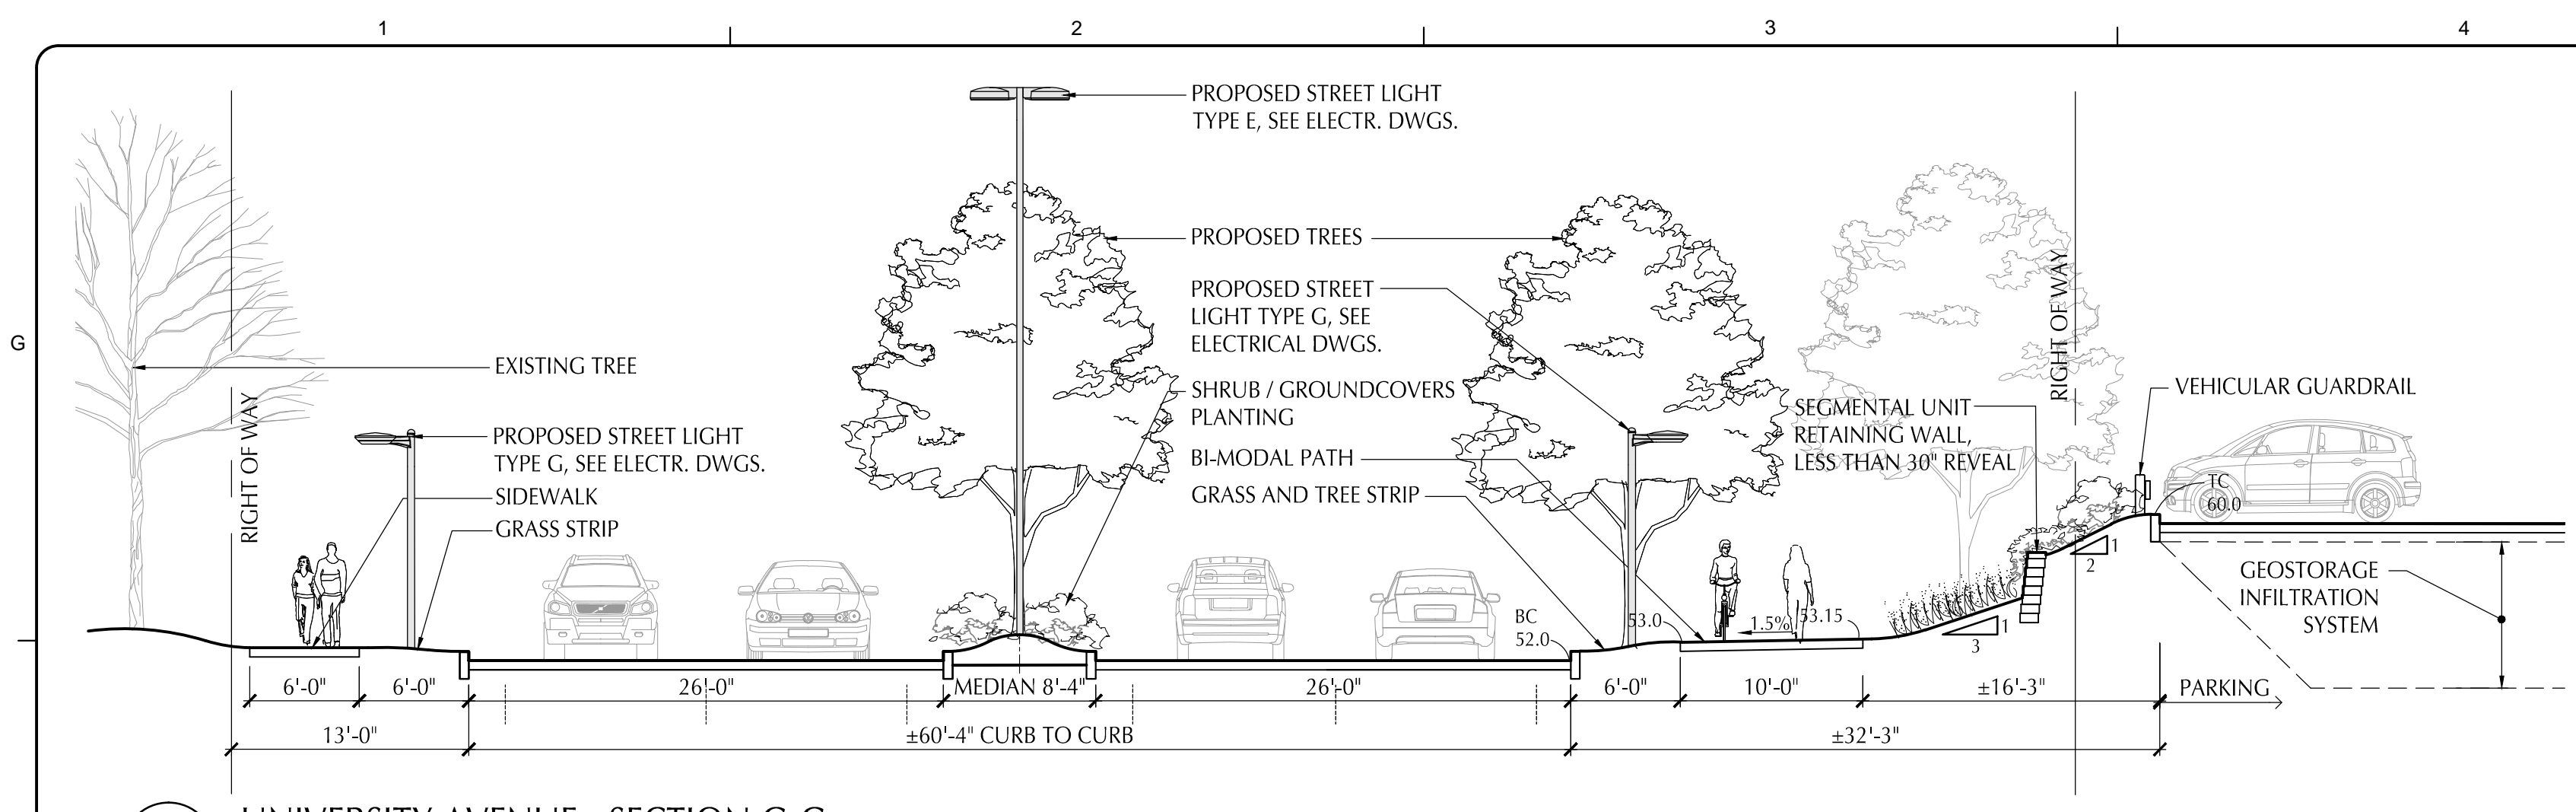


1 UNIVERSITY AVENUE - SECTION G-G
SCALE: 1/8" = 1'-0"

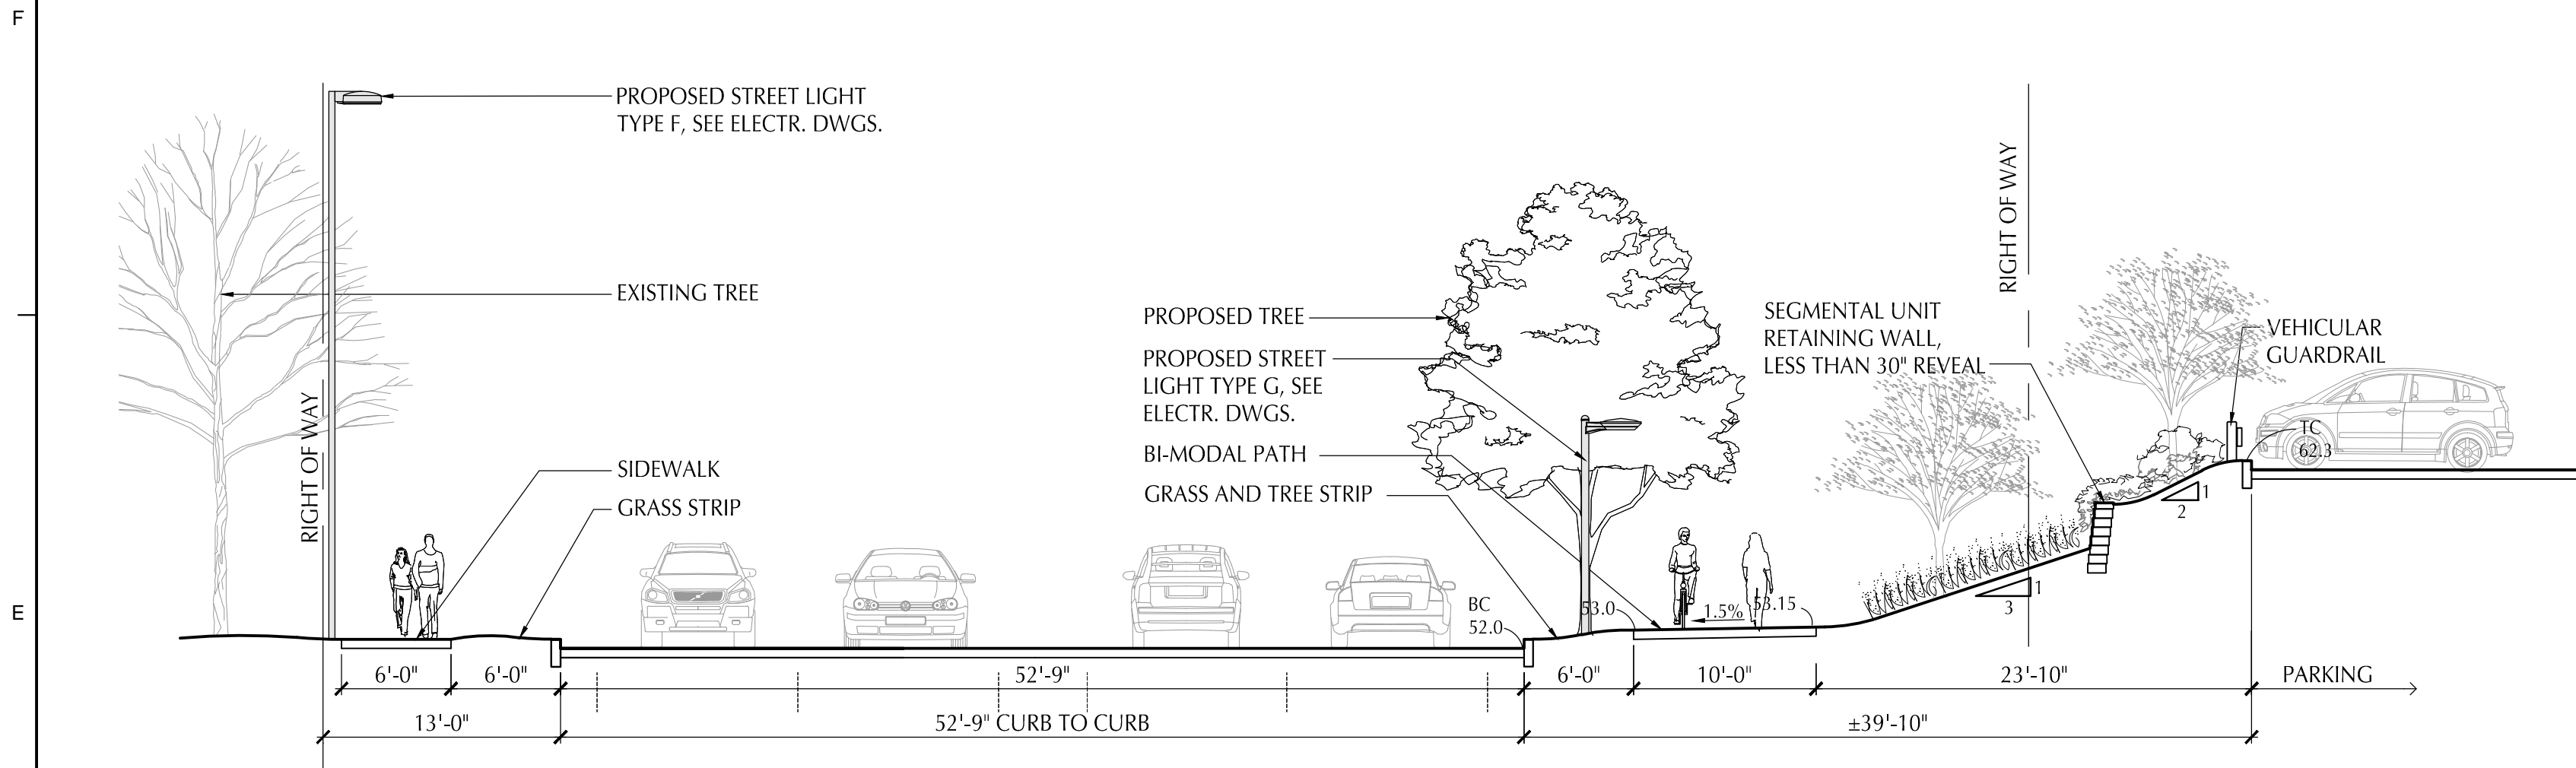


2 UNIVERSITY AVENUE - SECTION H-H
SCALE: 1/8" = 1'-0"

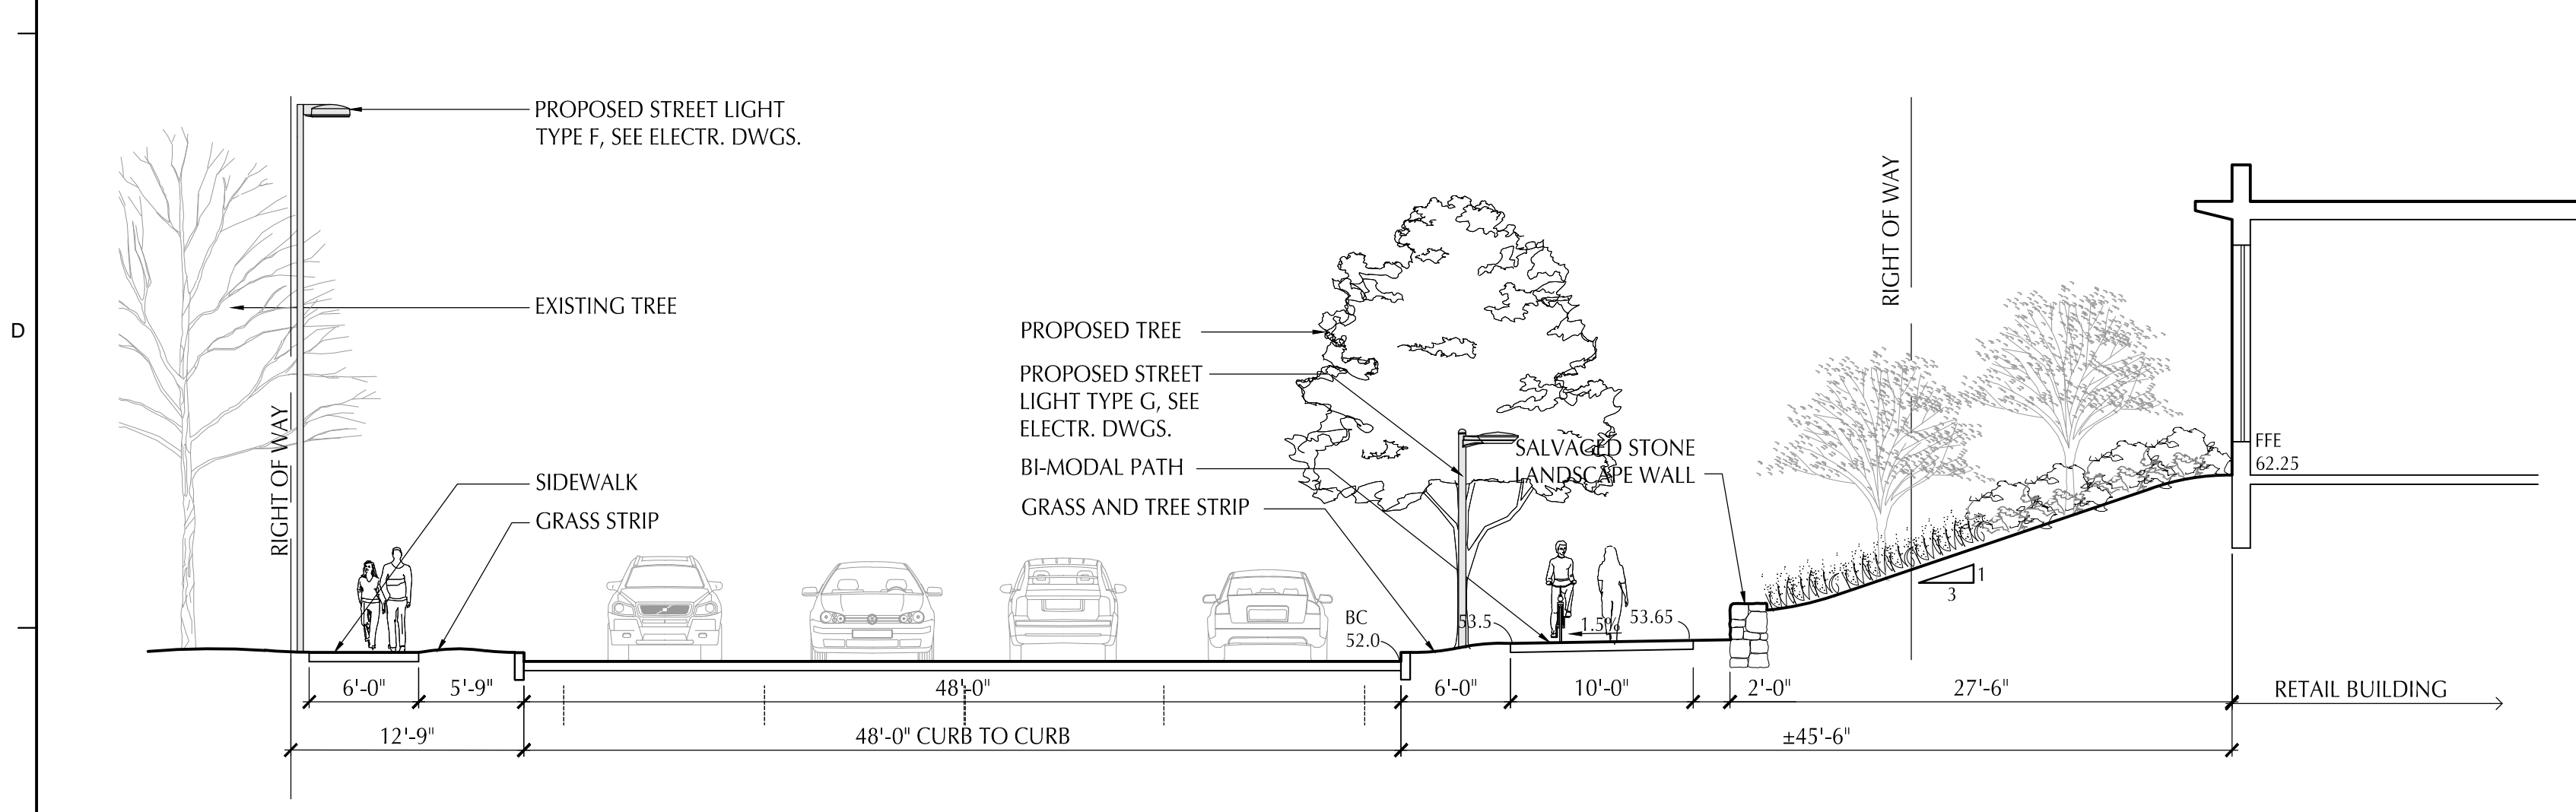


3 UNIVERSITY AVENUE - SECTION I-I
SCALE: 1/8" = 1'-0"

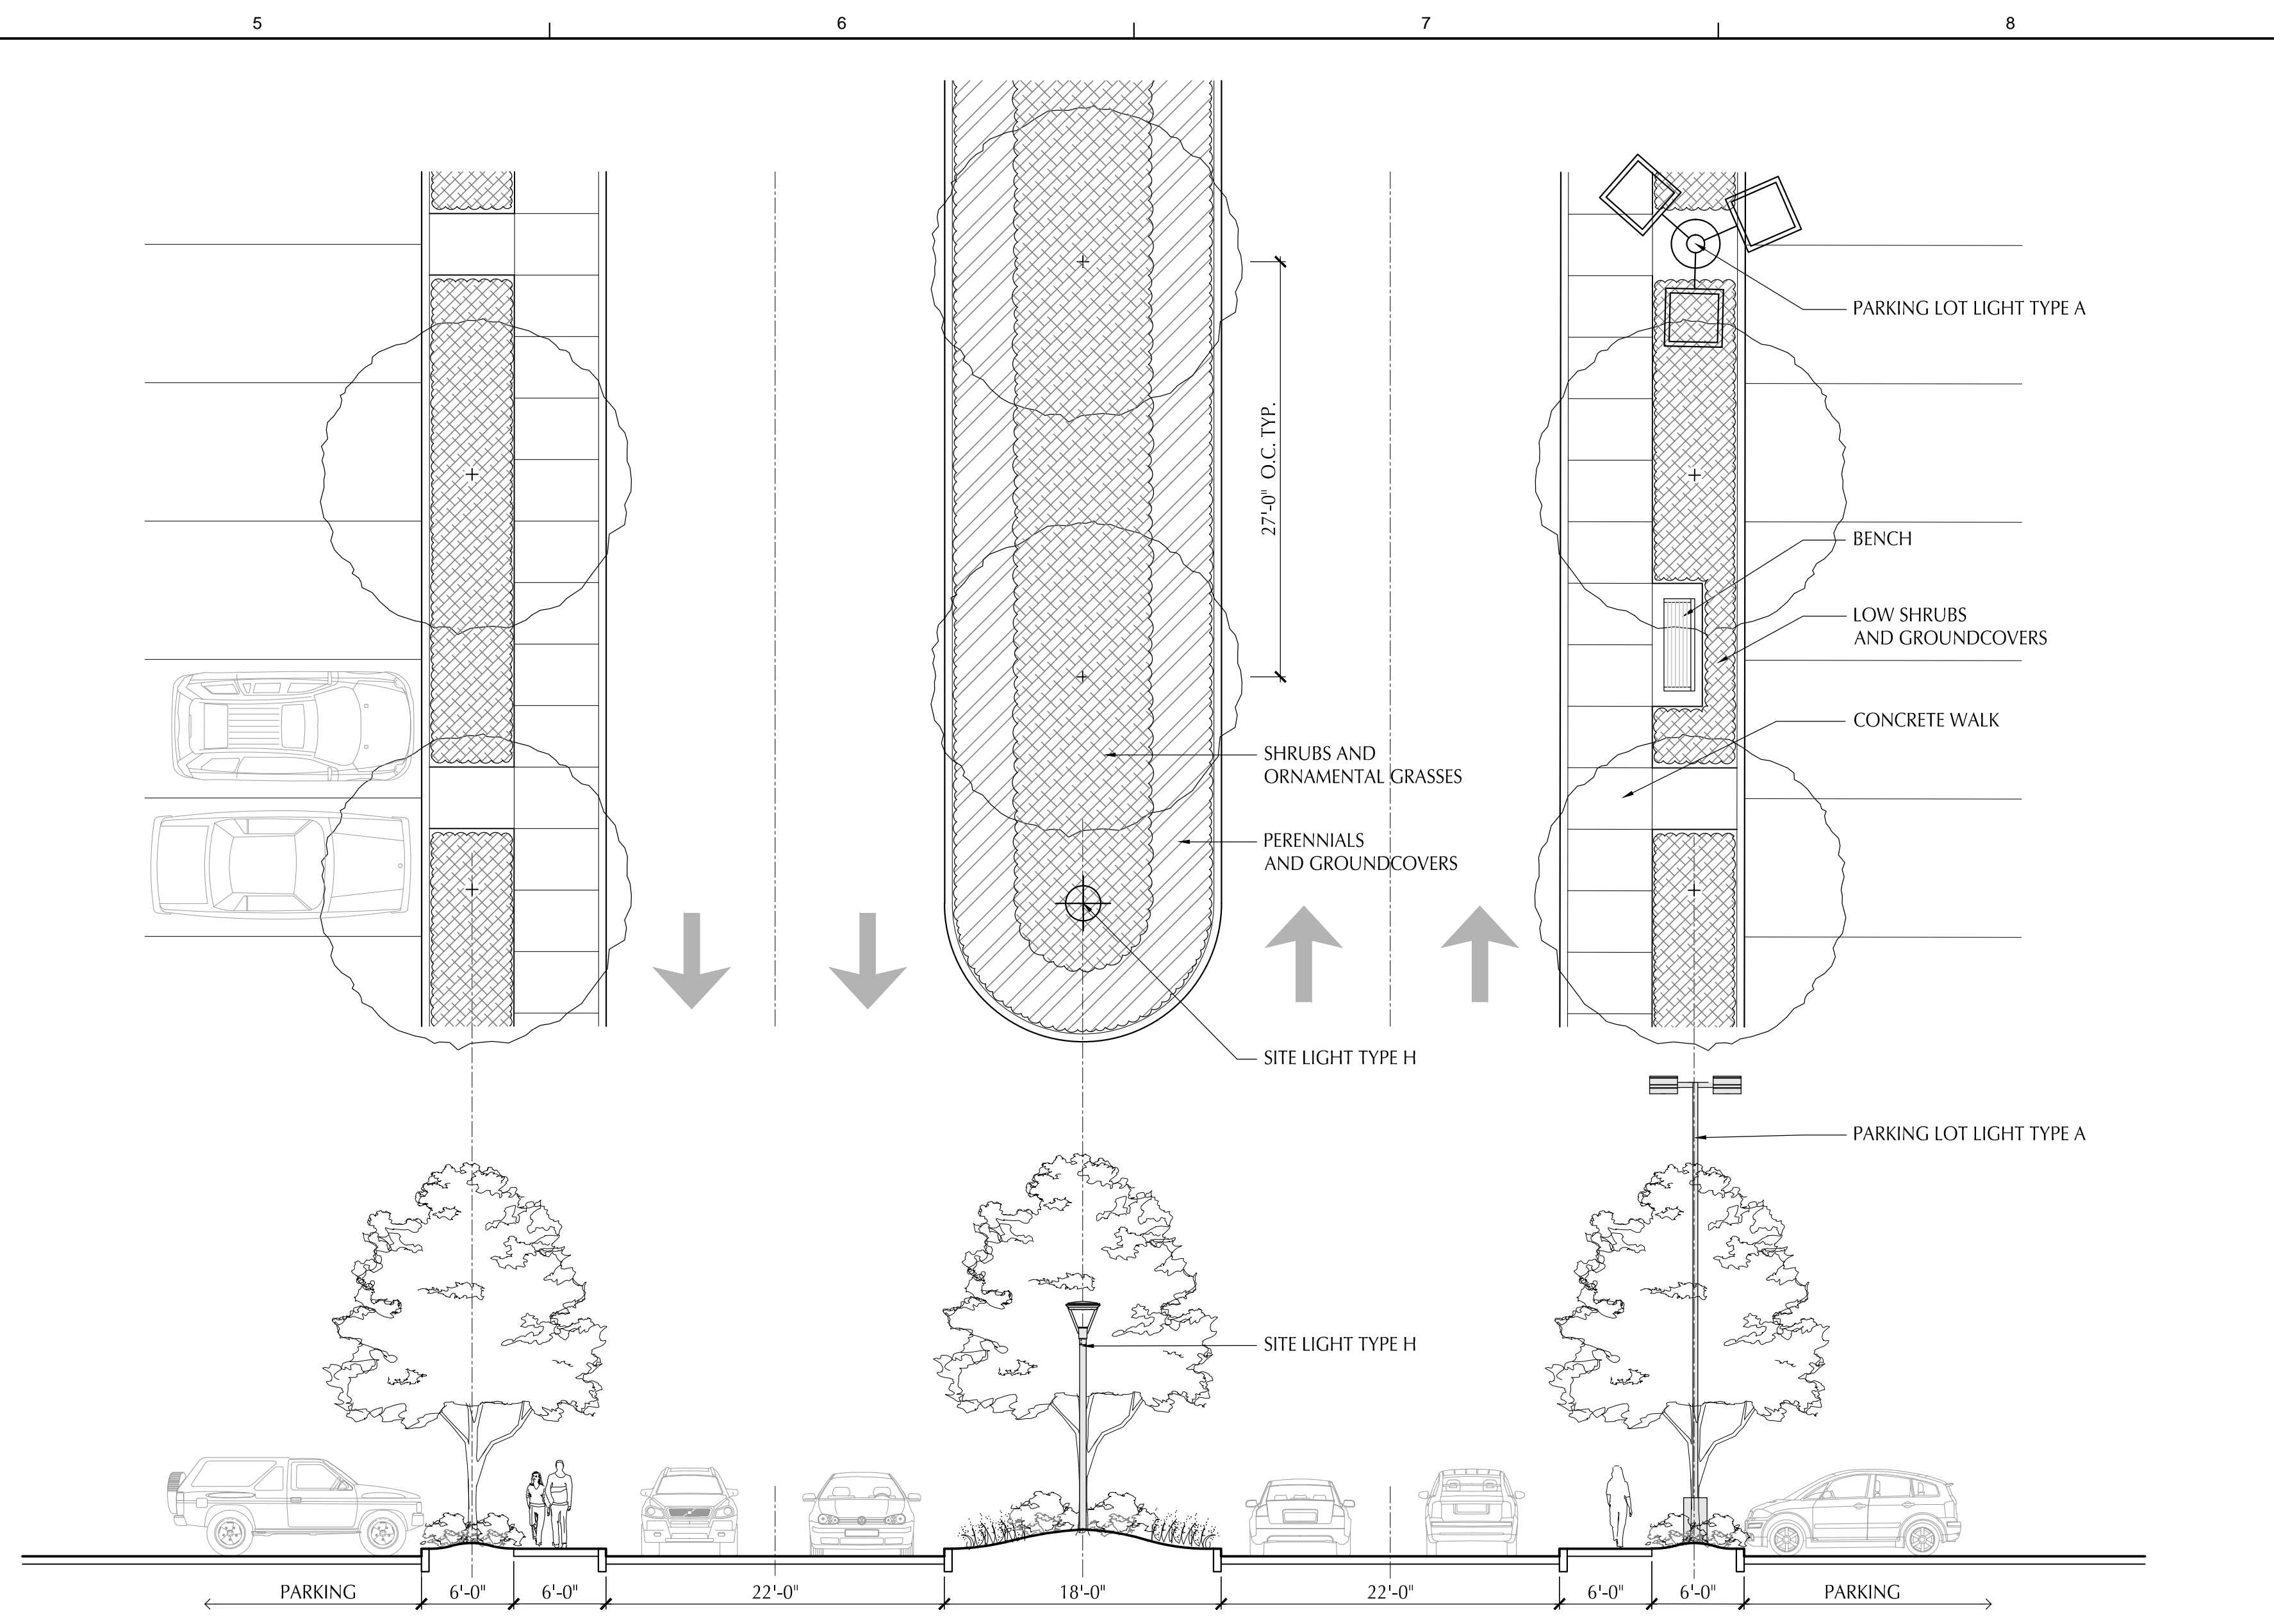

4 MAIN APPROACH DRIVE - SECTION J-J
SCALE: 1/8" = 1'-0"

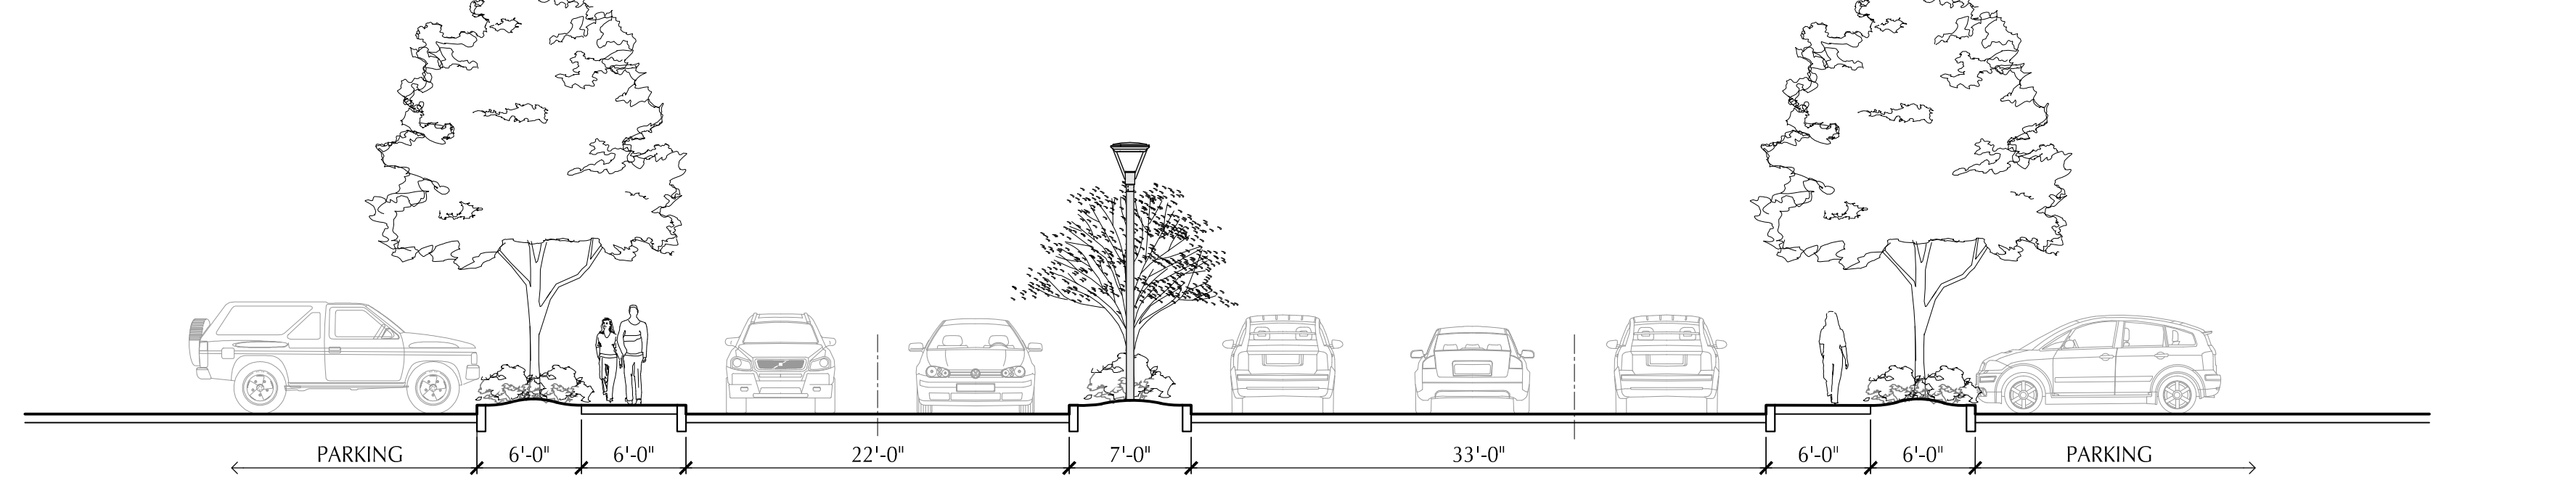

5 MAIN APPROACH DRIVE - SECTION K-K
SCALE: 1/8" = 1'-0"

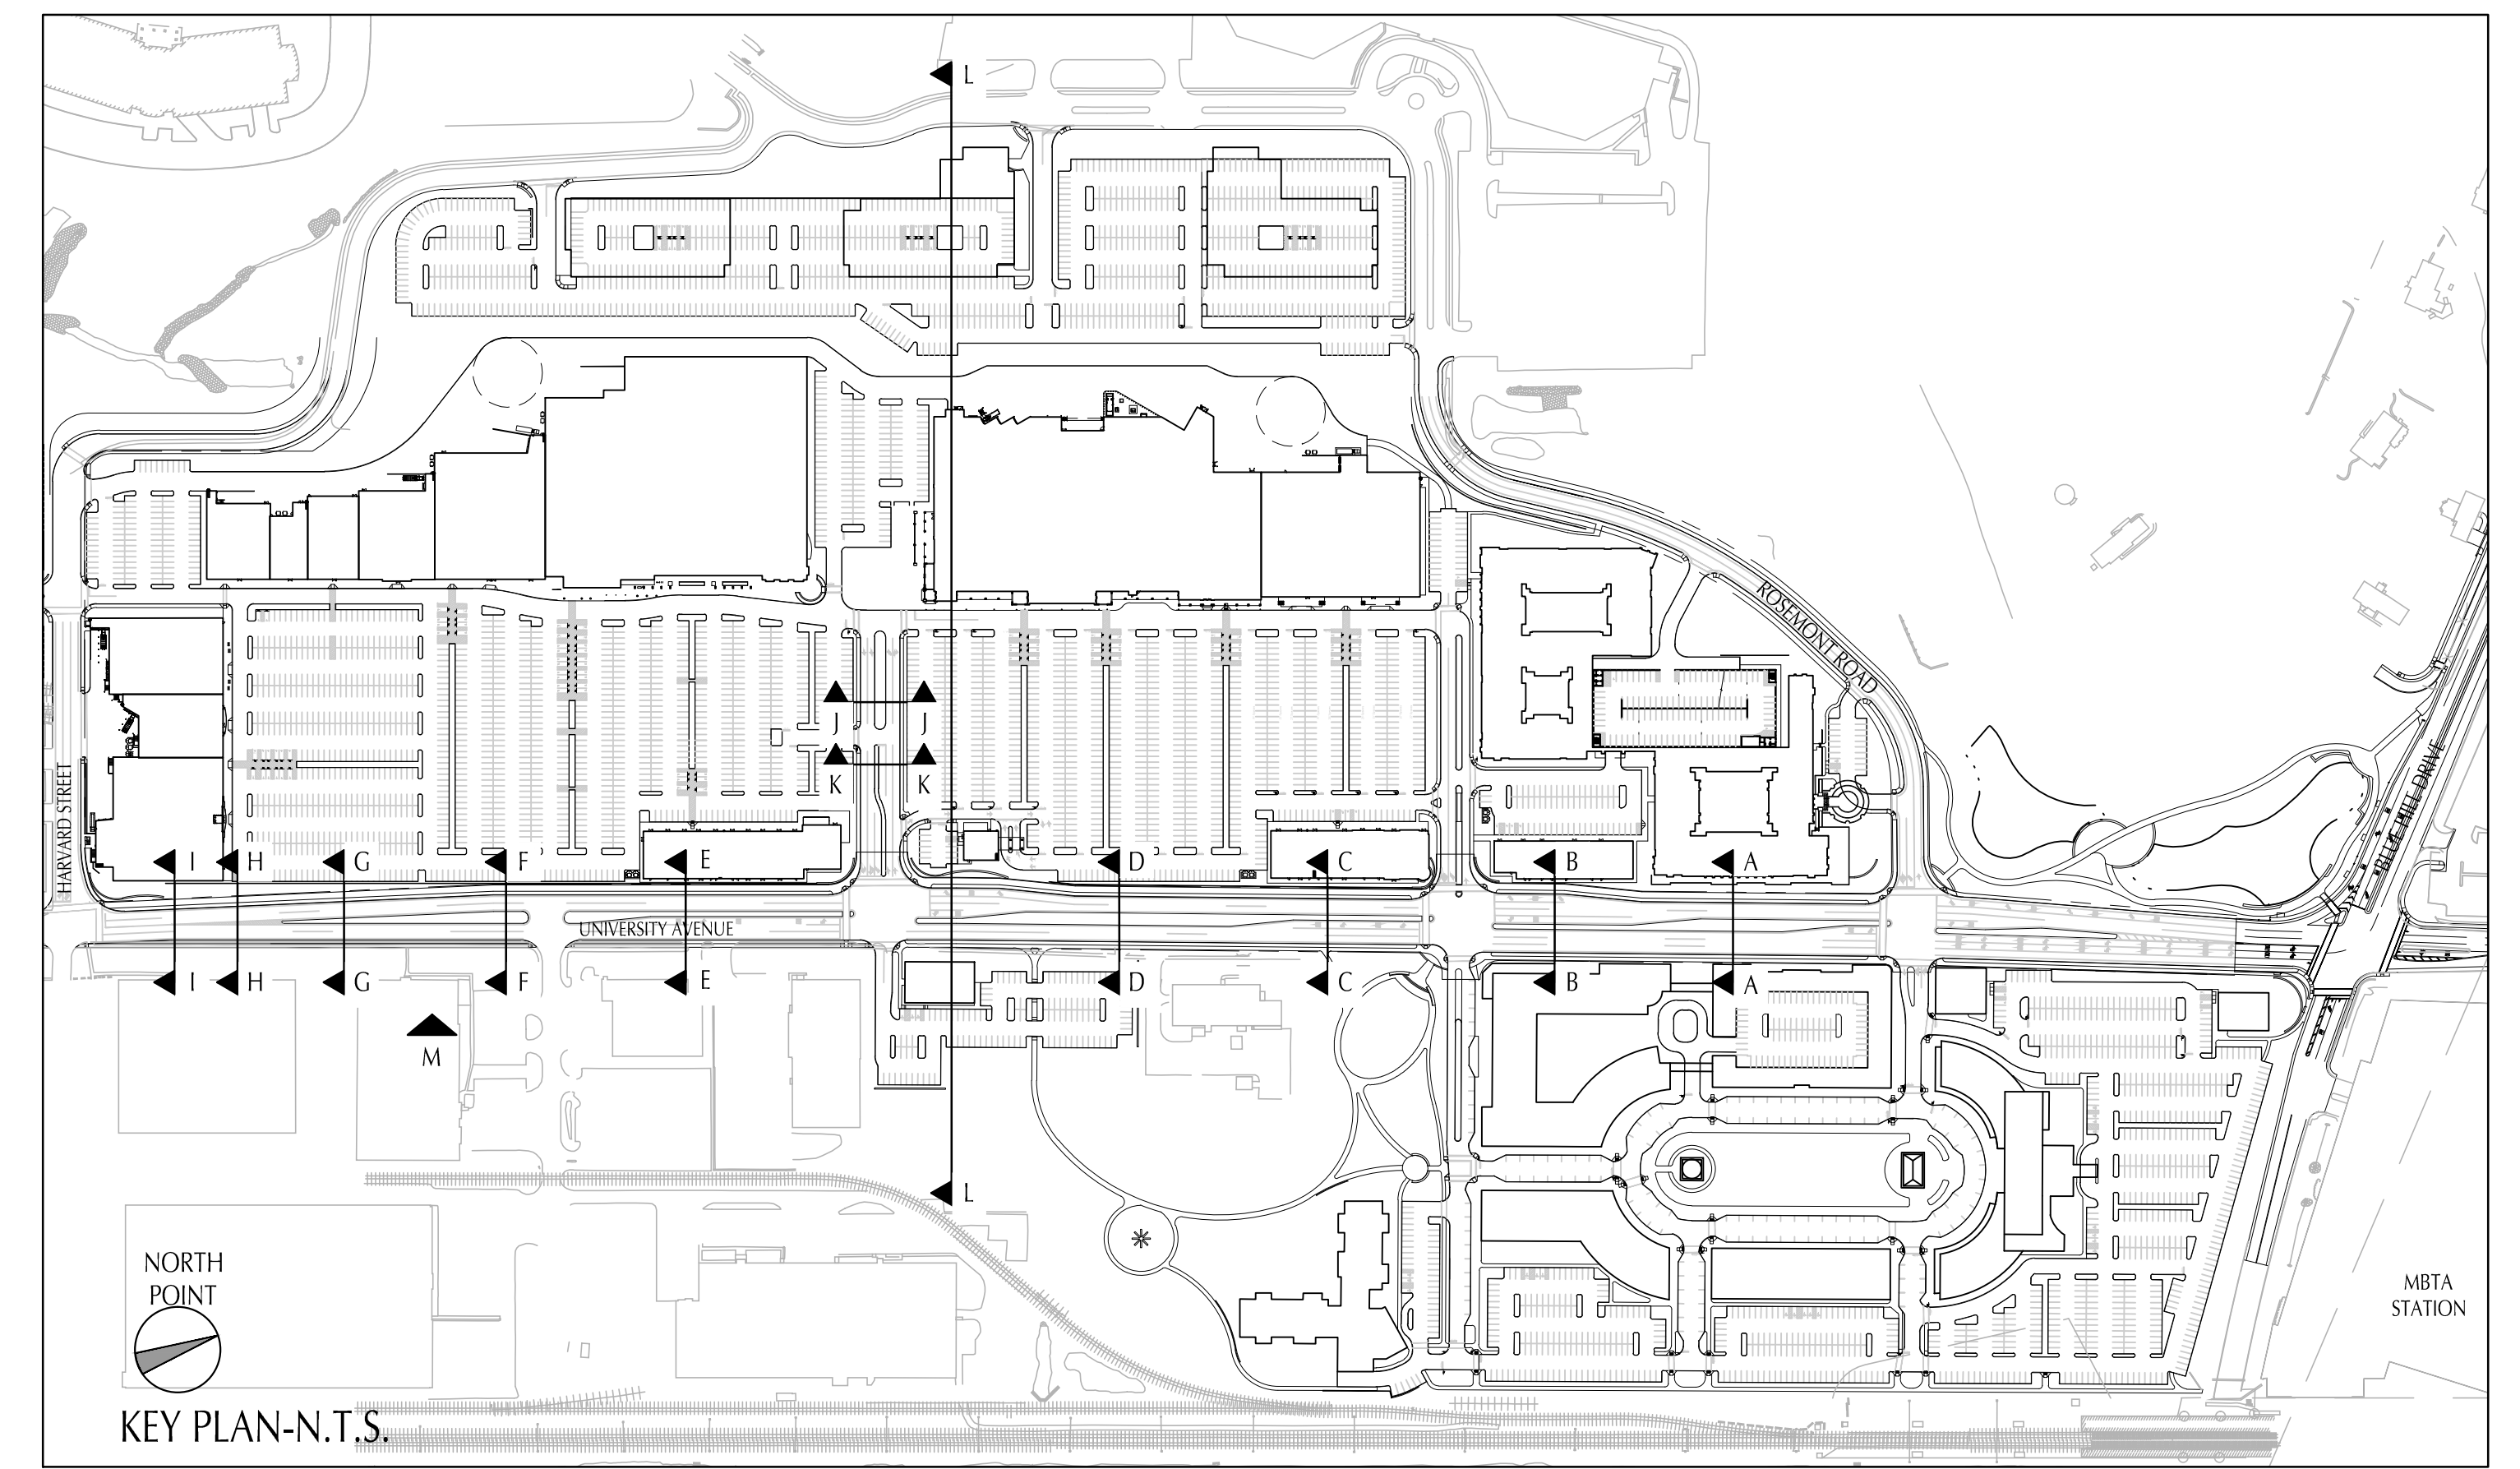

PREPARED BY: **Shadley Associates**
Landscape Architecture / Site Planning Consultants
1730 Massachusetts Ave. • P 781 652 8809
Levittown, MA 02220 • F 781 682 2807
www.shadleyassociates.com

MARK	DATE	DESCRIPTION
1	11/20/12	Preliminary Site Development Plans
2	03/22/13	Revised Site Development Plans

Client: Westwood Marketplace Holdings, LLC
Proj. Loc.: University Avenue, Westwood, MA


Project No.: 127-3659-12003
Designed By: IR / VM
Drawn By: IR / VM
Checked By: JPS

L-301


Copyright: Terra Tech

Bar Measures 1 inch

3/19/2013 5:12:46 PM - 2:PROJECT\UNIVERSITY STATION\CAD\3A CAD\3D-ELEVATIONS.DWG - IAN RAMEY

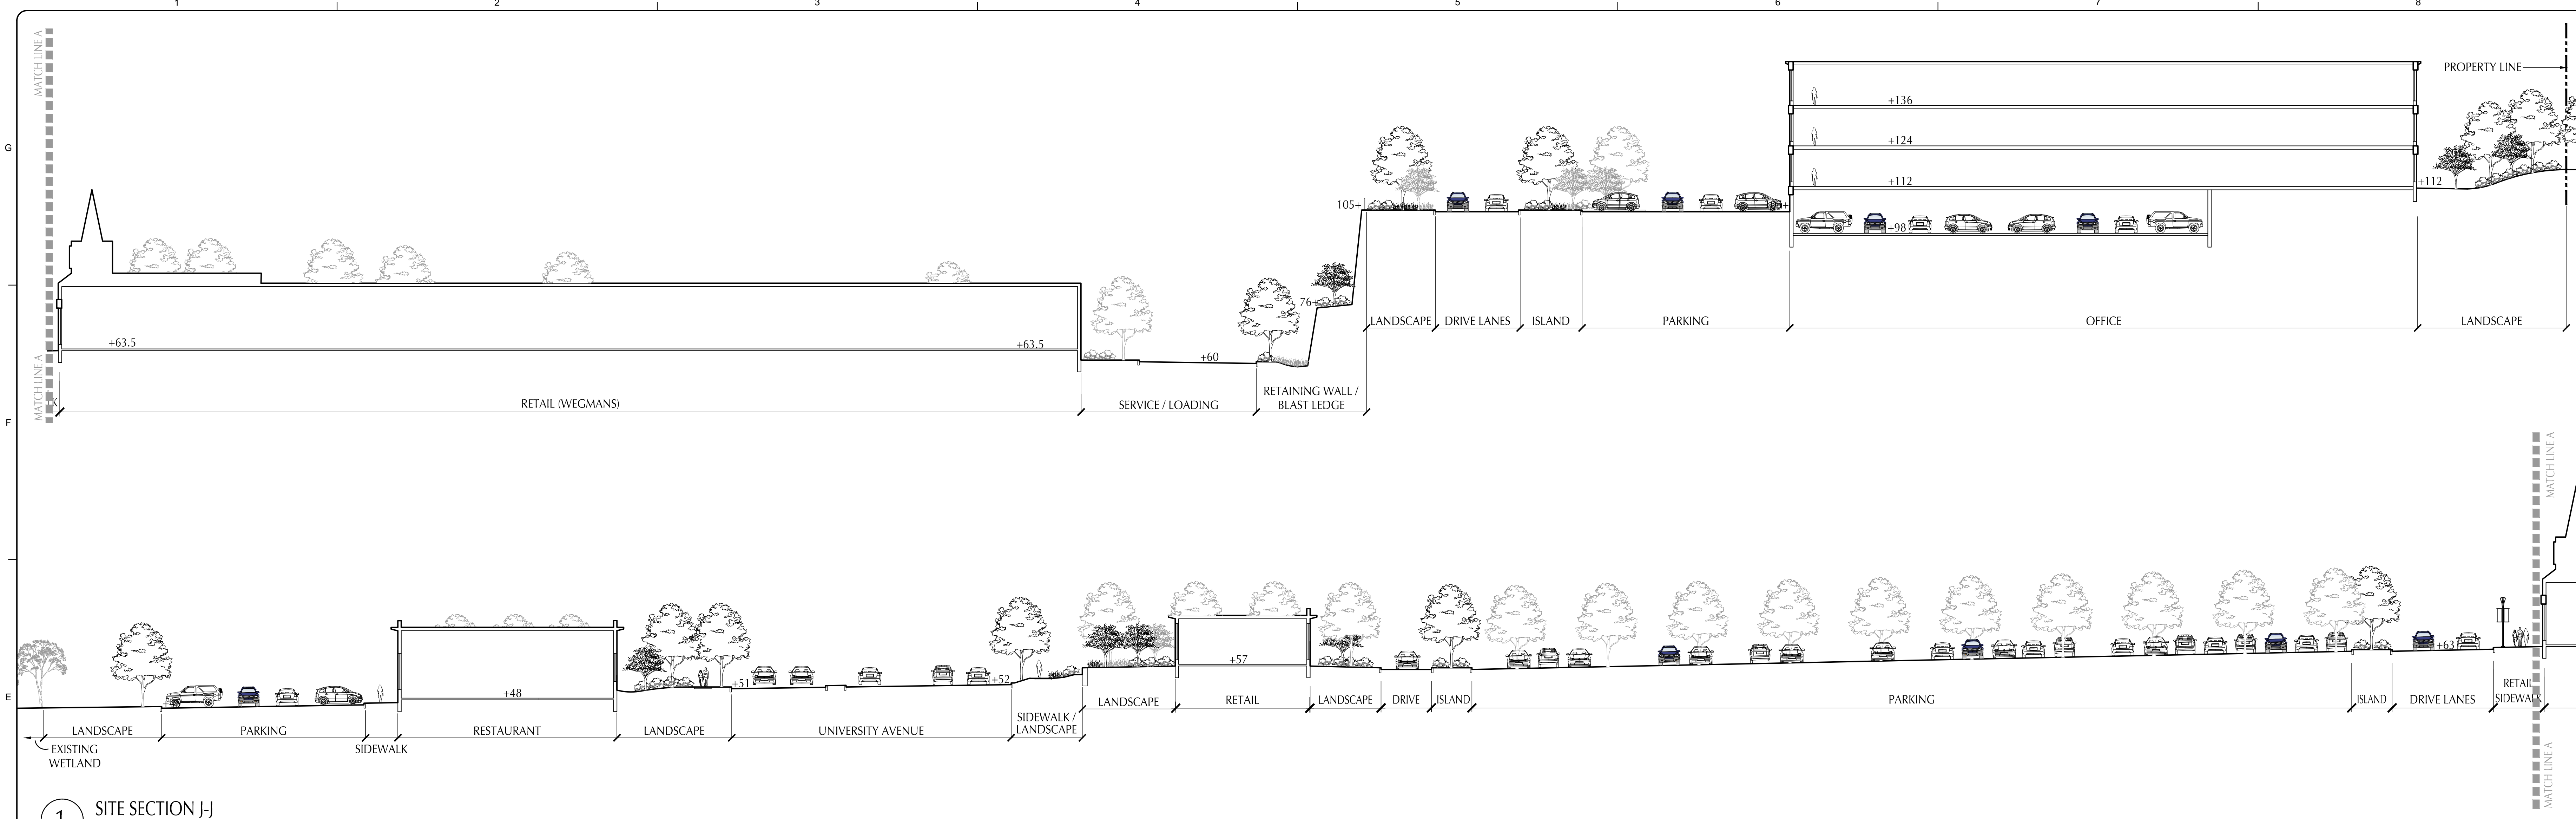

1 SITE SECTION J-J
SCALE: 1" = 20'-0"

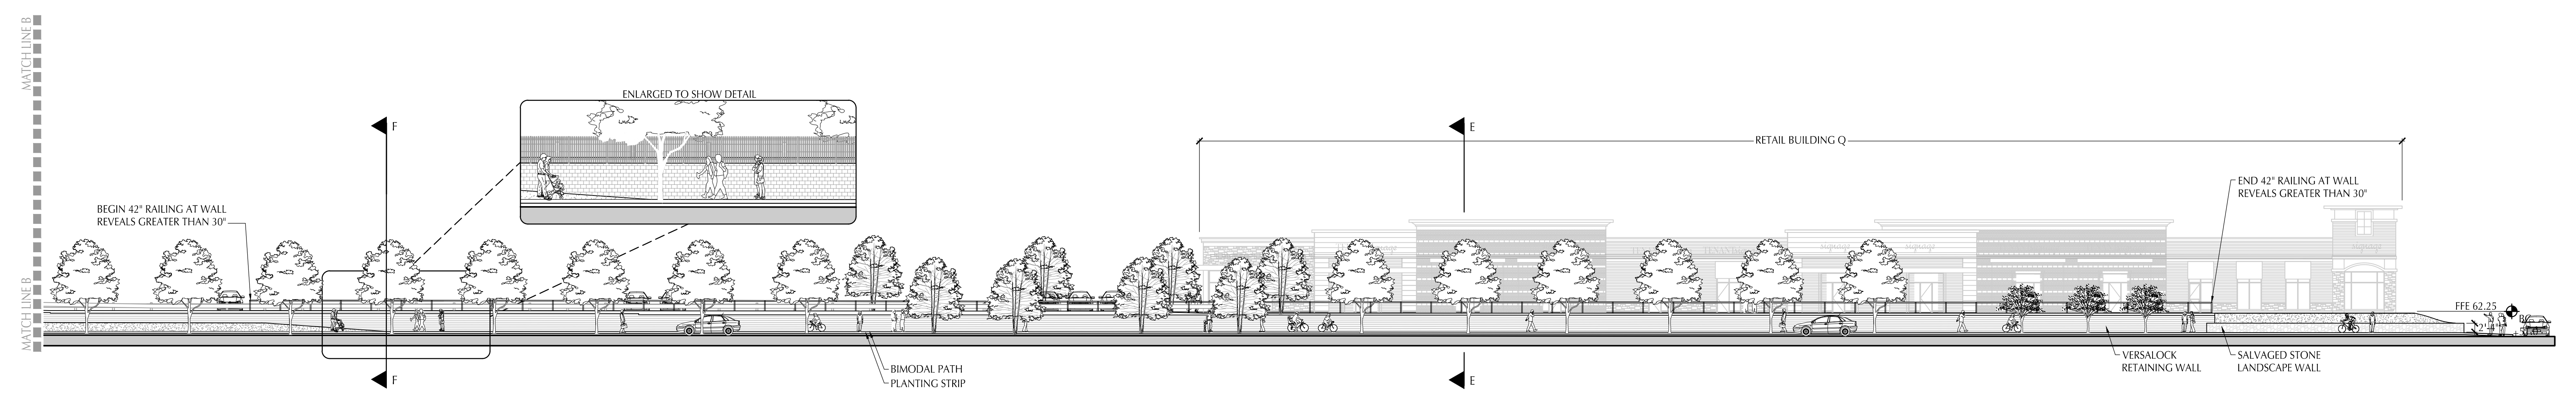

2 ELEVATION 'M'
SCALE: 1" = 20'-0"

PREPARED BY:
Shadley Associates
Landscape Architecture / Site Planning Consultants
1730 Massachusetts Ave. • P 781.652.8809
Levittown, MA 02460 • F 781.862.2807
www.shadleyassociates.com

MARK	DATE	DESCRIPTION	BY
1	11/07/12	Preliminary Site Development Plans	
2	03/22/13	Revised Site Development Plans	

Client: Westwood Marketplace Holdings, LLC
Proj. Loc.: University Avenue, Westwood, MA
University Station - University Avenue
Redevelopment
**SITE SECTIONS:
UNIVERSITY AVENUE & RETAIL CORE**

Project No.: 127-3659-12003
Designed By: IR
Drawn By: IR
Checked By: JPS

L-302

Copyright: Terra Tech
Bar Measures 1 inch