






2 EAST ELEVATION
SCALE: 3/32" = 1'-0"

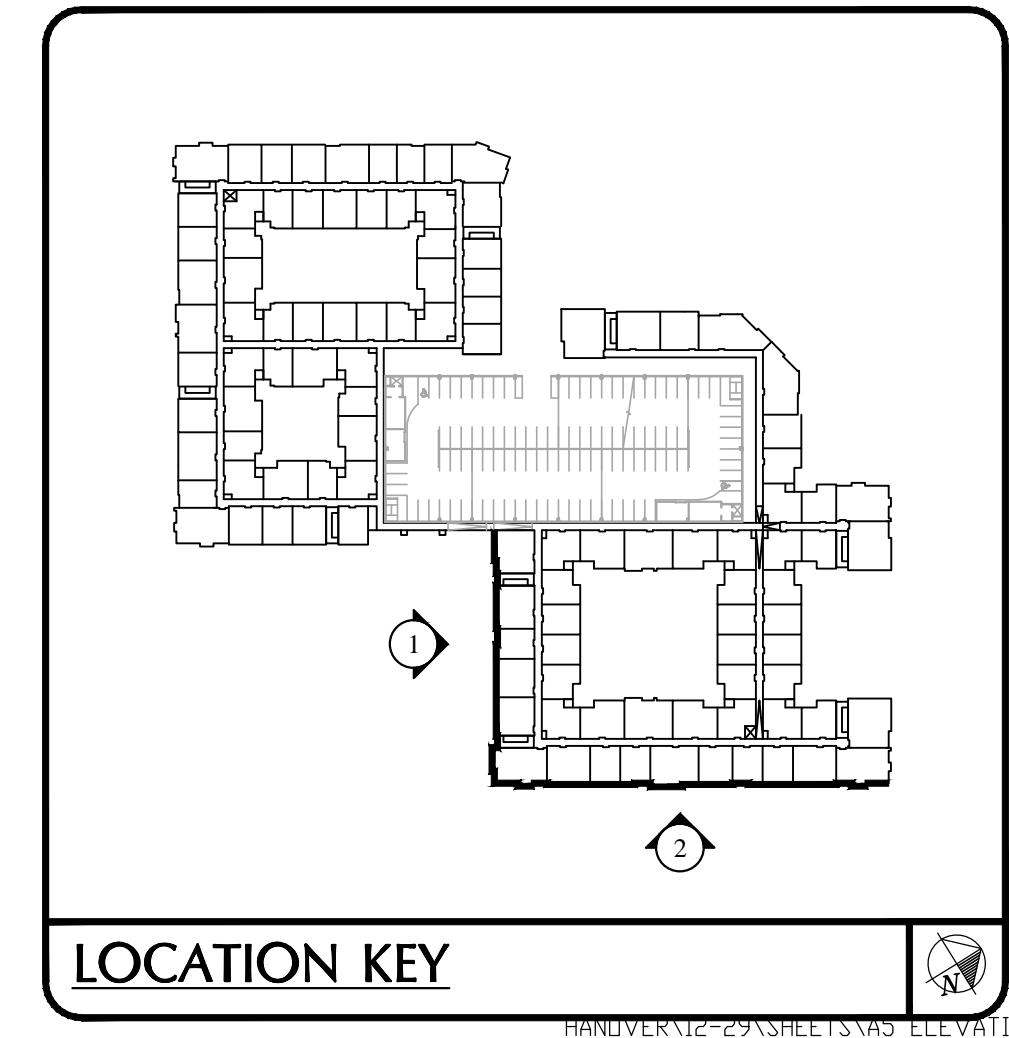

1 SOUTH ELEVATION
SCALE: 3/32" = 1'-0"

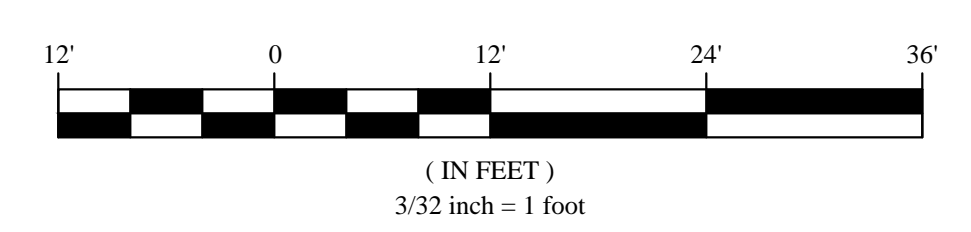

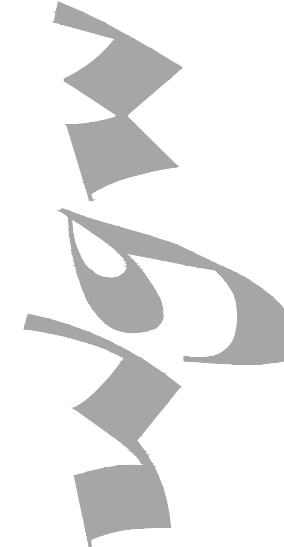Wallace Garcia Wilson Architects

 4600 Post Oak Place Dr.
 Suite 390
 Houston, Texas 77027
 P: 713-993-0439
 F: 713-993-0475

No.	Date	Revision Description

No.	Date	Revision Description

Station
 APARTMENTS
 Owner:

THE HANOVER COMPANY
 Site Address:
 University Ave
 Westwood, MA

NOT FOR REGULATORY APPROVAL, PERMITTING, OR CONSTRUCTION

Architect of Record: Fred Wilson
 Registration Number: 16622
 Drawn By: _____
 Checked By: _____
 Date Plotted: 2-22-2013
 Issued:

PROJECT NO: 12-29

SHEET CONTENTS:
Building Elevations



Scale: 3/32" = 1'-0"
 SHEET NO. **A5.1.1**




2 WEST ELEVATION
SCALE: 3/32"=1'-0"



1 NORTH ELEVATION
SCALE: 3/32"=1'-0"

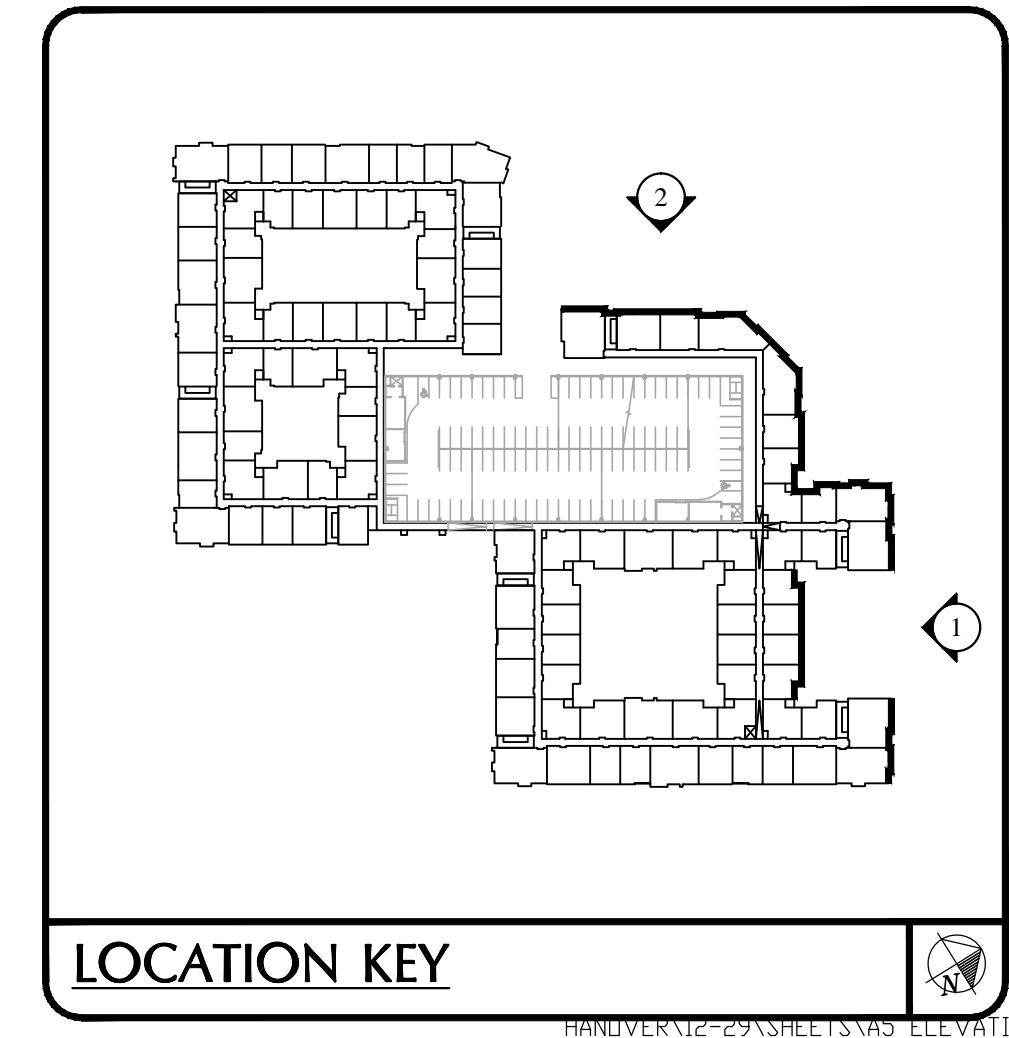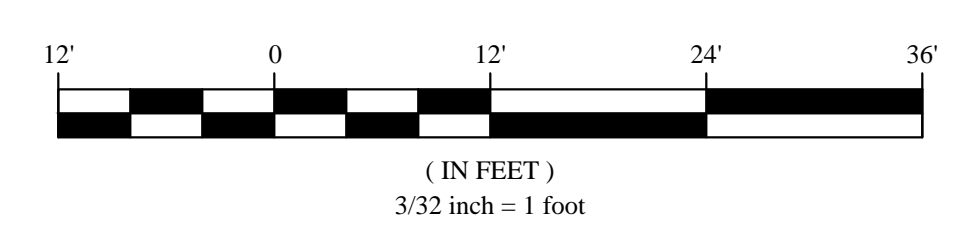

Wallace Garcia Wilson Architects

 4600 Post Oak Place Dr.
 Suite 390
 Houston, Texas 77027
 P: 713.993.0439
 F: 713.993.0475

No.	Date	Revision Description

No.	Date	Revision Description

Station
 APARTMENTS
 Owner:
THE HANOVER COMPANY
 Site Address:
 University Ave
 Westwood, MA

NOT FOR REGULATORY APPROVAL, PERMITTING, OR CONSTRUCTION

Architect of Record: Fred Wilson
 Registration Number: 18622
 Drawn By: Checked By:
 Date Plotted: 2-22-2013
 Issued:

PROJECT NO: 12-29

SHEET CONTENTS:
Building Elevations

Scale: 3/32" = 1'-0"
 SHEET NO. **A5.1.2**





3 WEST CY ELEVATION
SCALE: 3/32"=1'-0"



2 EAST CY ELEVATION
SCALE: 3/32"=1'-0"



1 NORTH ELEVATION
SCALE: 3/32"=1'-0"

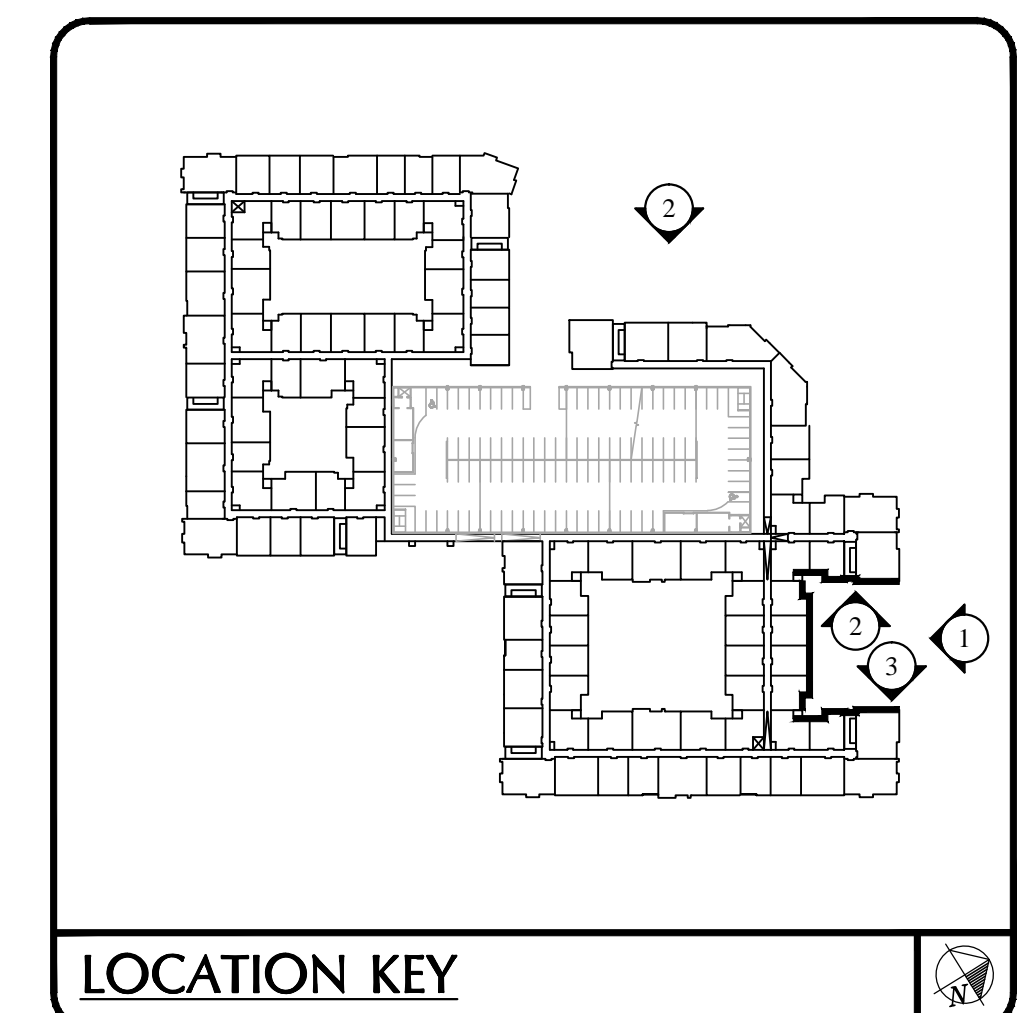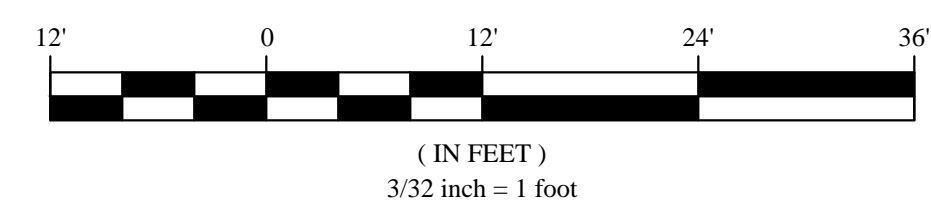

Wallace Garcia Wilson Architects



4600 Post Oak Place Dr.
Suite 390
Houston, Texas 77027
P: 713-993-0439
F: 713-993-0475

No. Date Revision Description

No. Date Revision Description

University
Station
APARTMENTS
Owner:
THE HANOVER COMPANY

Site Address:
University Ave
Westwood, MA

**NOT FOR
REGULATORY
APPROVAL,
PERMITTING, OR
CONSTRUCTION**

Architect of Record: Fred Wilson
Registration Number: 16622
Drawn By: Checked By:
Date Plotted: 2-12-2013
Issued:

PROJECT NO: 12-29
SHEET CONTENTS:

Building Elevations

Scale: 3/32" = 1'-0"
SHEET NO. **A5.1.3**



DATE: FEB 12, 2013 TIME: 12:09 PM




2 SOUTH ELEVATION
SCALE: 3/32" = 1'-0"



1 EAST ELEVATION
SCALE: 3/32" = 1'-0"

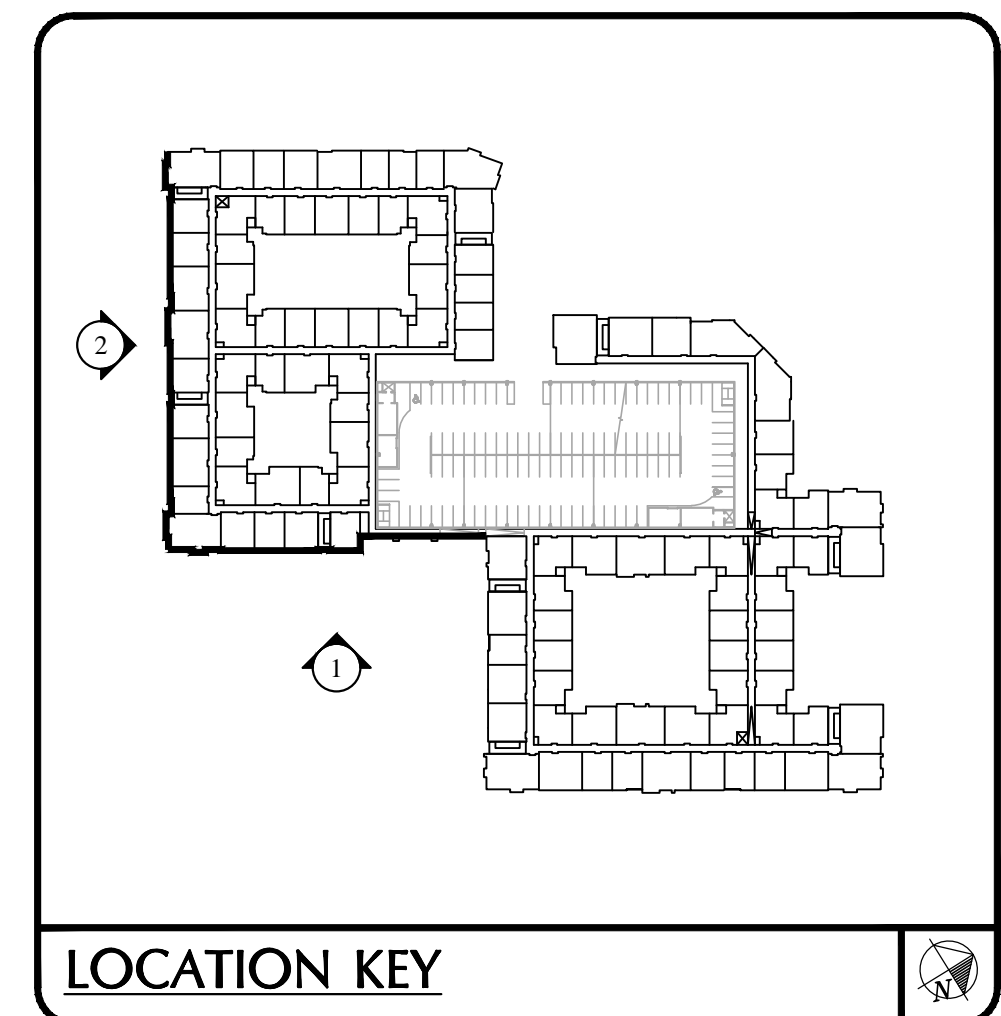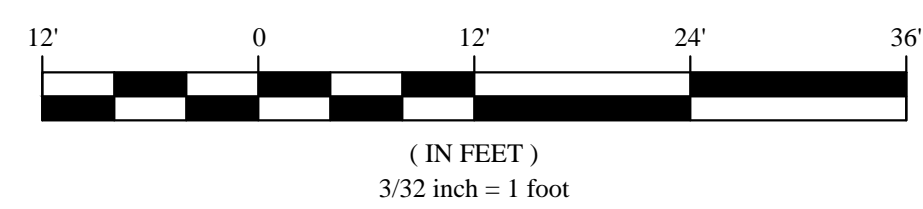

Wallace Garcia Wilson Architects

 4600 Post Oak Place Dr.
 Suite 390
 Houston, Texas 77027
 P: 713-993-0439
 F: 713-993-0475

No.	Date	Revision Description

No.	Date	Revision Description

Station
 APARTMENTS
 Owner:
 THE HANOVER COMPANY

Site Address:
 University Ave
 Westwood, MA

NOT FOR REGULATORY APPROVAL, PERMITTING, OR CONSTRUCTION

Architect of Record: Fred Wilson
 Drawn By:
 Date Plotted: 2-22-2013
 Registration Number: 16622
 Checked By:
 Issued:

PROJECT NO: 12-29

SHEET CONTENTS:
 Building Elevations

Scale: 3/32" = 1'-0"
 SHEET NO. A5.2.1



2 NORTH ELEVATION
SCALE: 3/32" = 1'-0"



1 EAST ELEVATION
SCALE: 3/32" = 1'-0"

Wallace Garcia Wilson Architects



4600 Post Oak Place Dr.
Suite 390
Houston, Texas 77027
P: 713-993-0439
F: 713-993-0475

No. Date Revision Description


No. Date Revision Description

Station
APARTMENTS
Owner:
THE HANOVER COMPANY

Site Address:
University Ave
Westwood, MA

**NOT FOR
REGULATORY
APPROVAL,
PERMITTING, OR
CONSTRUCTION**

Architect of Record: Fred Wilson
Registration Number: 16622
Drawn By:
Checked By:
Date Plotted: 2-12-2013
Issued:

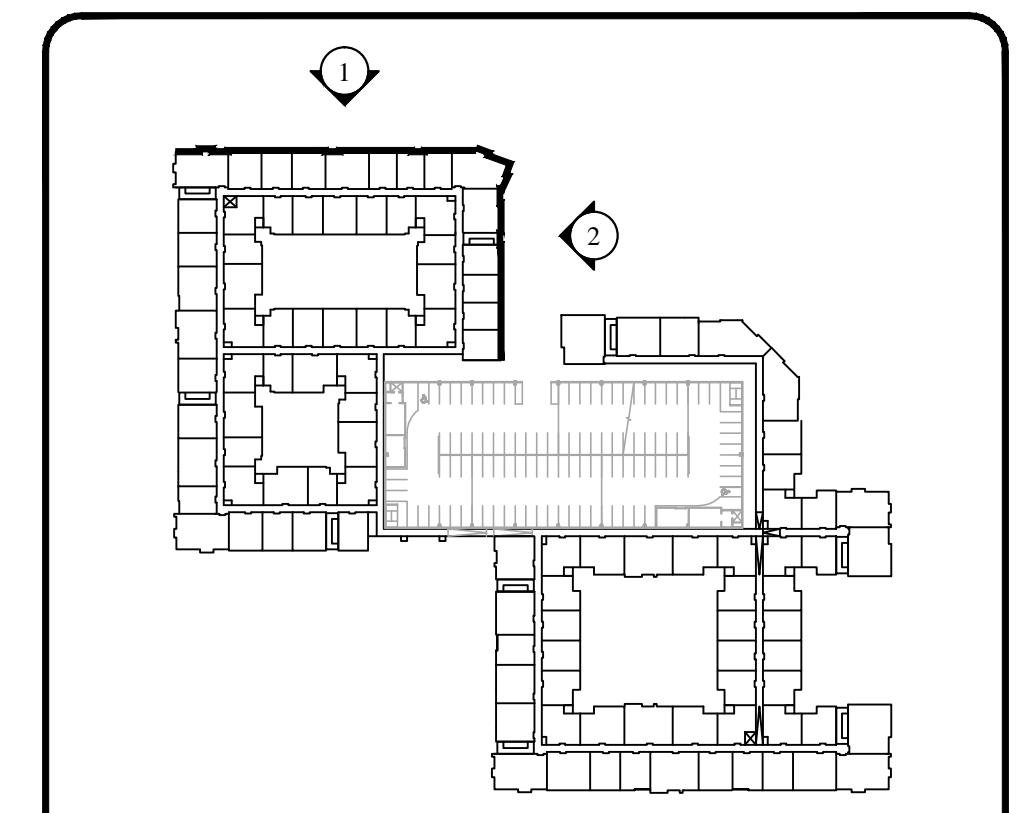

LOCATION KEY


PROJECT NO: 12-29

SHEET CONTENTS:

**Building
Elevations**

Scale: 3/32" = 1'-0"

SHEET NO. **A5.2.2**

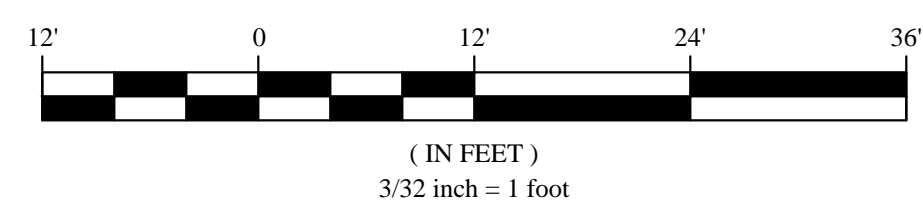



Wallace Garcia Wilson Architects
 4600 Post Oak Place Dr.
 Suite 390
 Houston, Texas 77027
 P: 713.993.0439
 F: 713.993.0475

No.	Date	Revision Description

No.	Date	Revision Description

Station
 APARTMENTS
 Owner:
 THE HANOVER COMPANY

Site Address:
 University Ave
 Westwood, MA

**NOT FOR
 REGULATORY
 APPROVAL,
 PERMITTING, OR
 CONSTRUCTION**

Architect of Record: Fred Wilson
 Registration Number: 18622
 Drawn By: Checked By:
 Date Plotted: 2-22-2013
 Issued:

1 PERSPECTIVE 01
 SCALE: N.T.S.

PROJECT NO: 12-29

SHEET CONTENTS:
 Building Perspective

Scale: N.T.S.
 SHEET NO. A5.3.1