

CERTIFIED PLOT PLAN
46 WASHINGTON STREET
 IN
WESTWOOD, MASSACHUSETTS

APRIL 3, 2017
 REV. 7/06/2017

SCALE 1 INCH = 20 FEET


OWNERS:
 W B REALTY LLC
 DEED BOOK 34332, PAGE 430

Rod D. Carter 7/6/17
 P.L.S. #34301 DATE




ZONING GR
 FRONT 25'
 SIDE 15'
 REAR 30'


ROD CARTER ASSOCIATES
LAND SURVEYORS
 15 PLEASANT STREET
 UPTON, MA 01568
 508-529-7632
 rod.d.carter@verizon.net

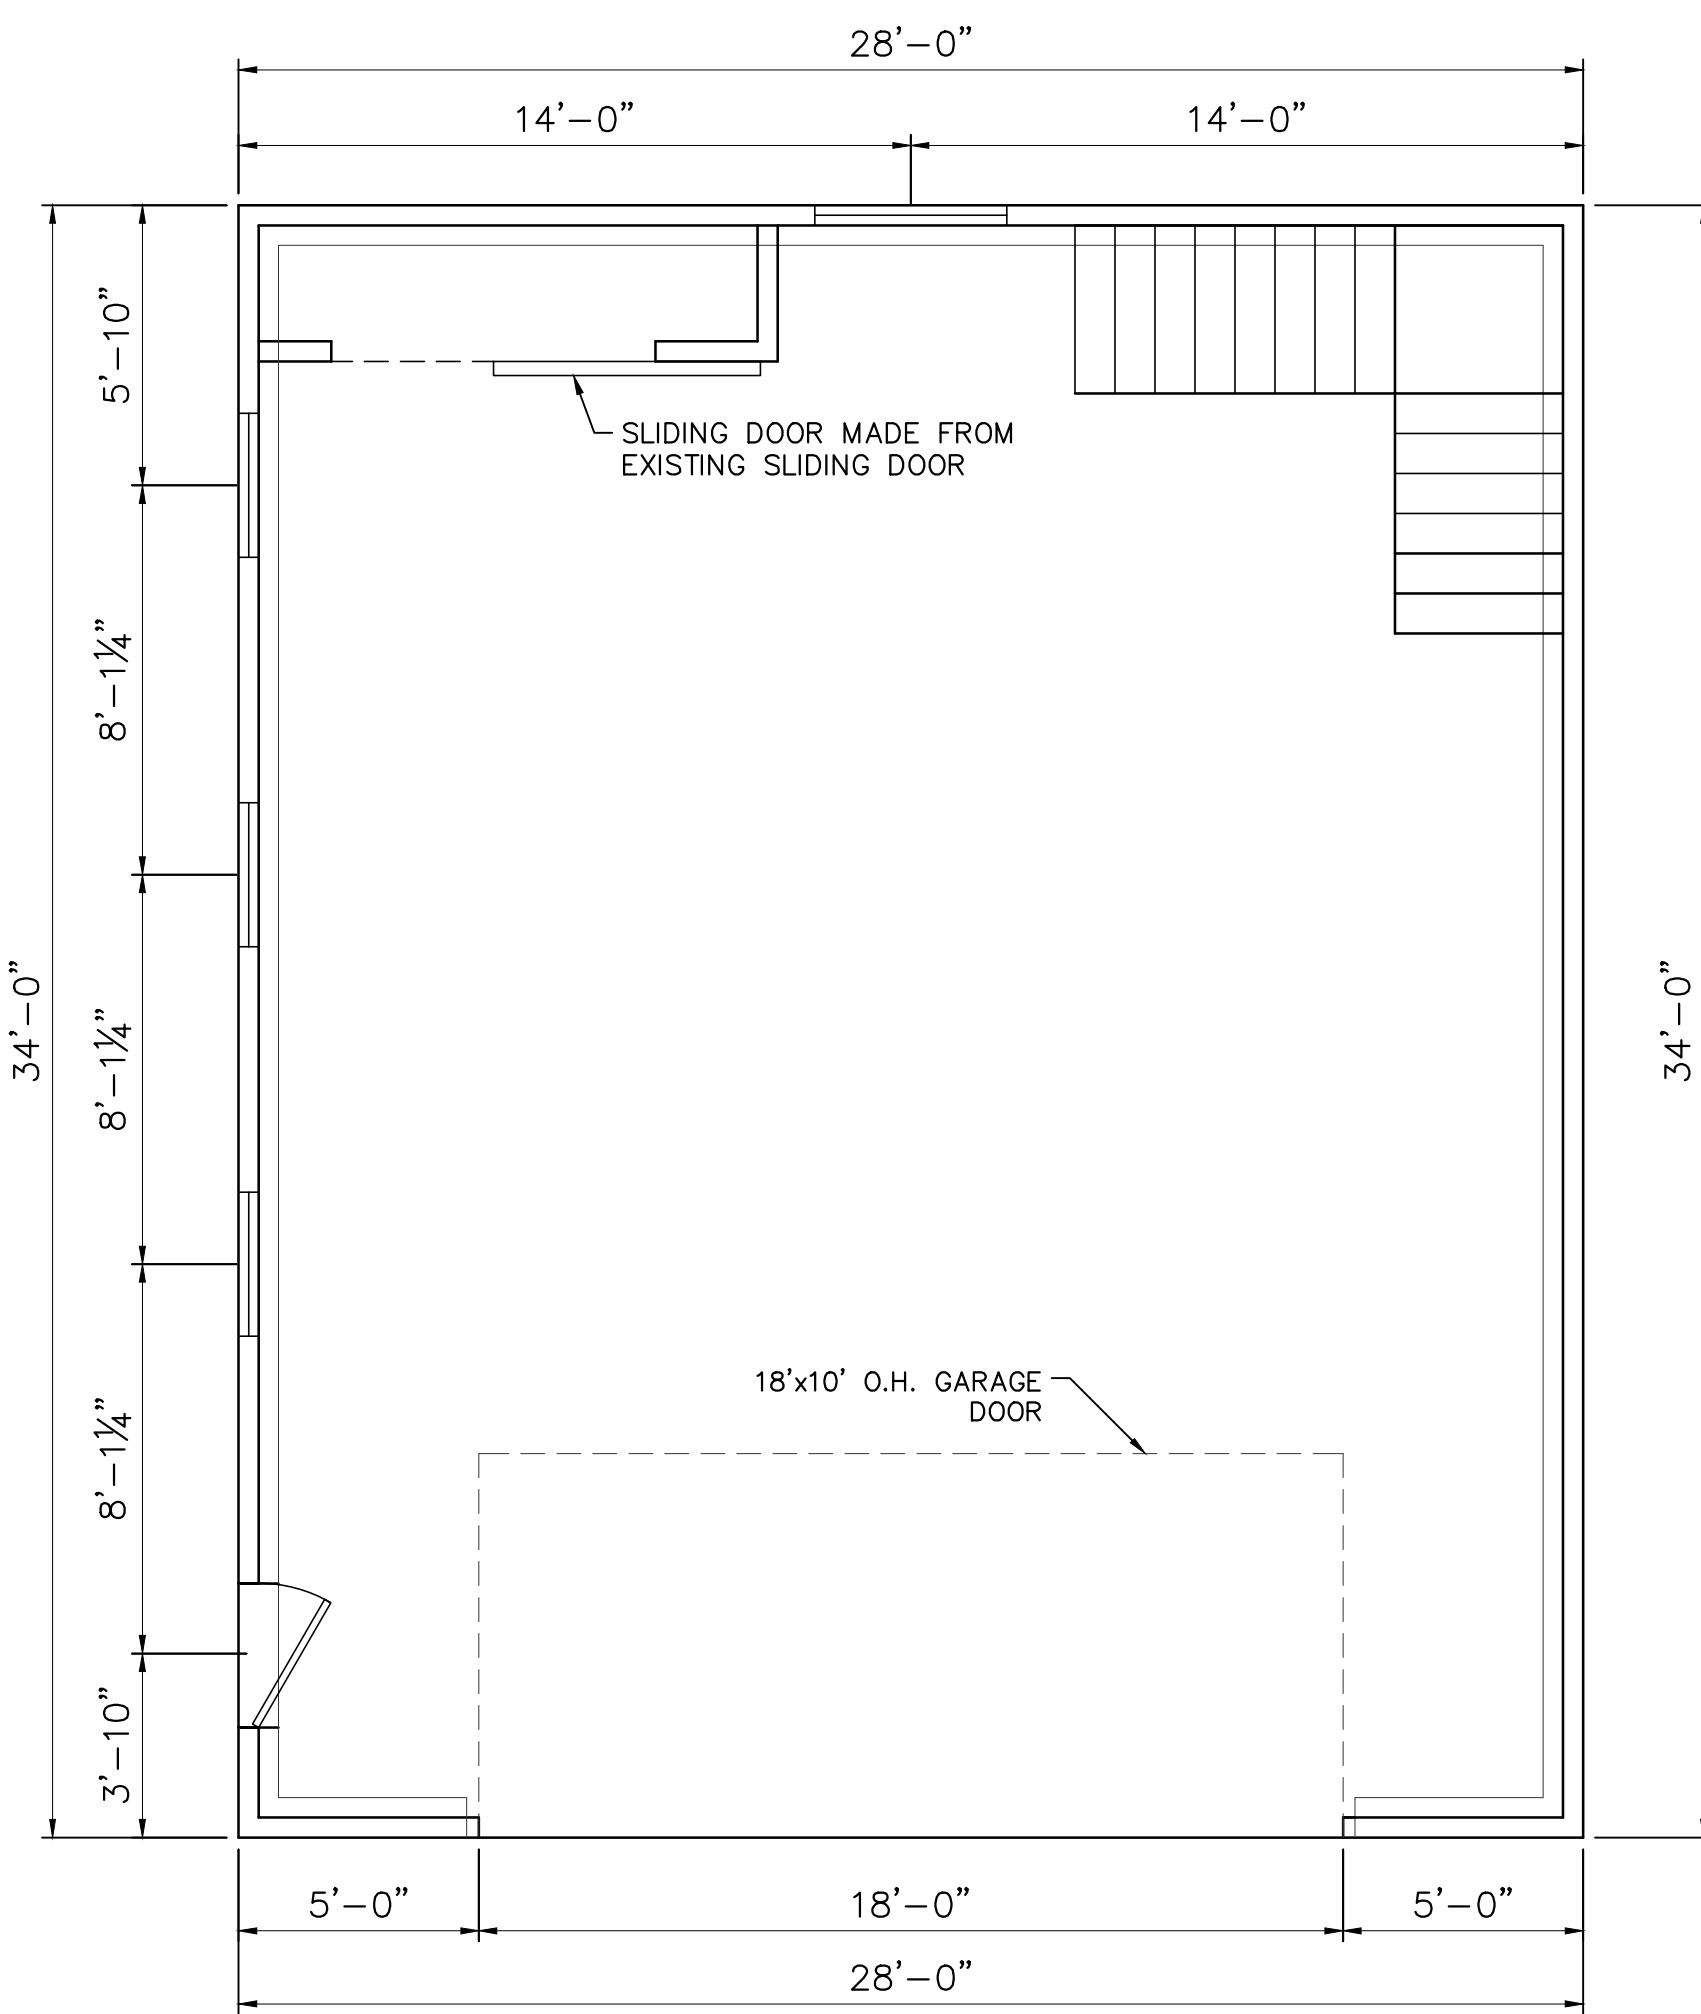


BARN PLAN
SCALE: 1/4" = 1'-0"

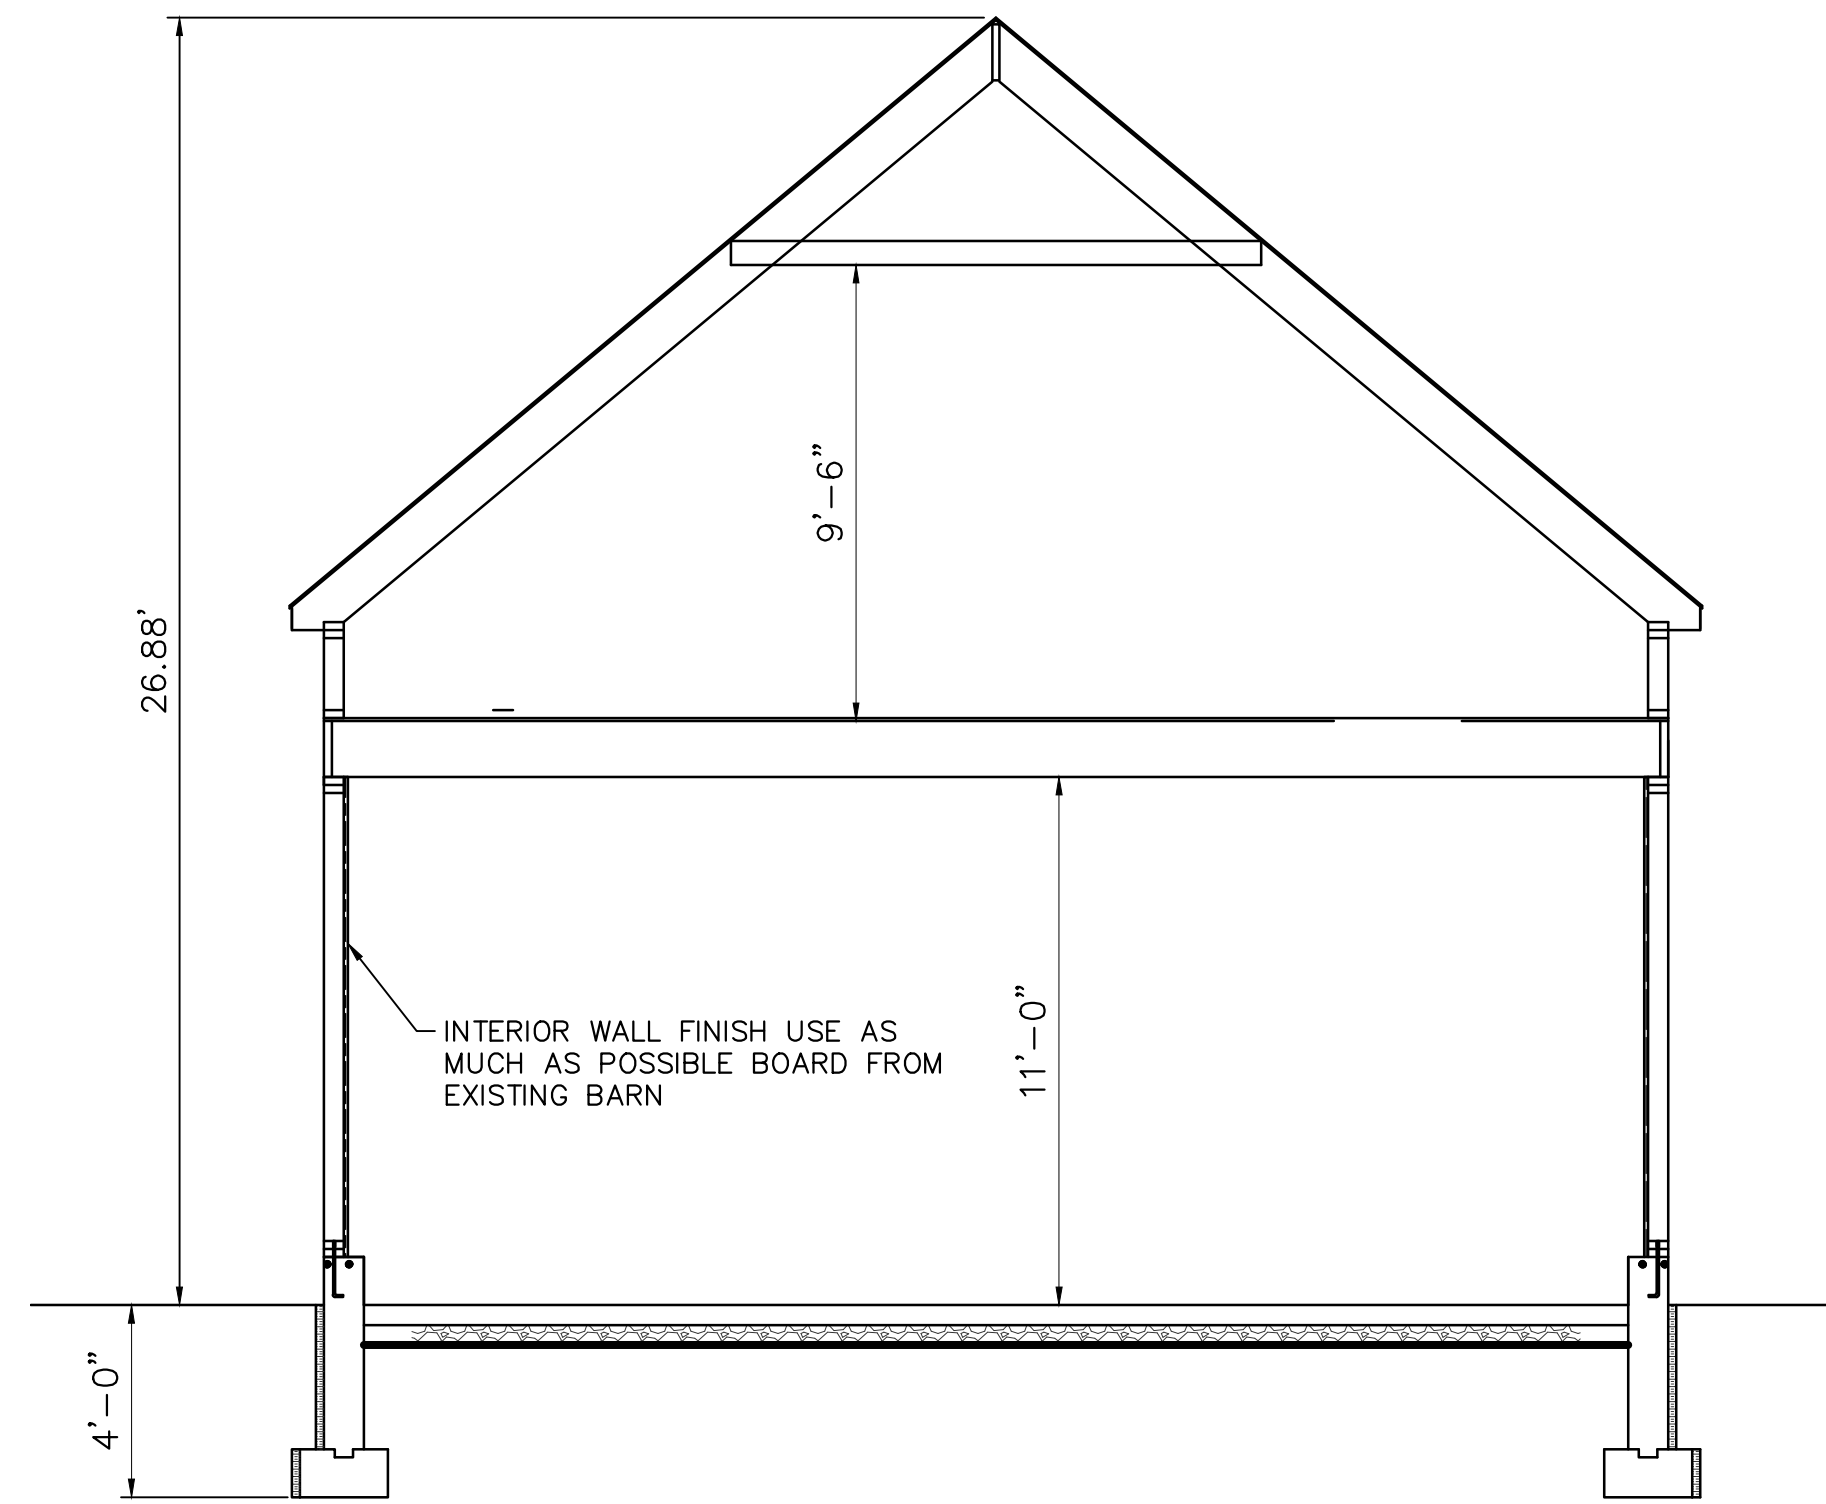


BARN CROSS SECTION
SCALE: 1/4" = 1'-0"

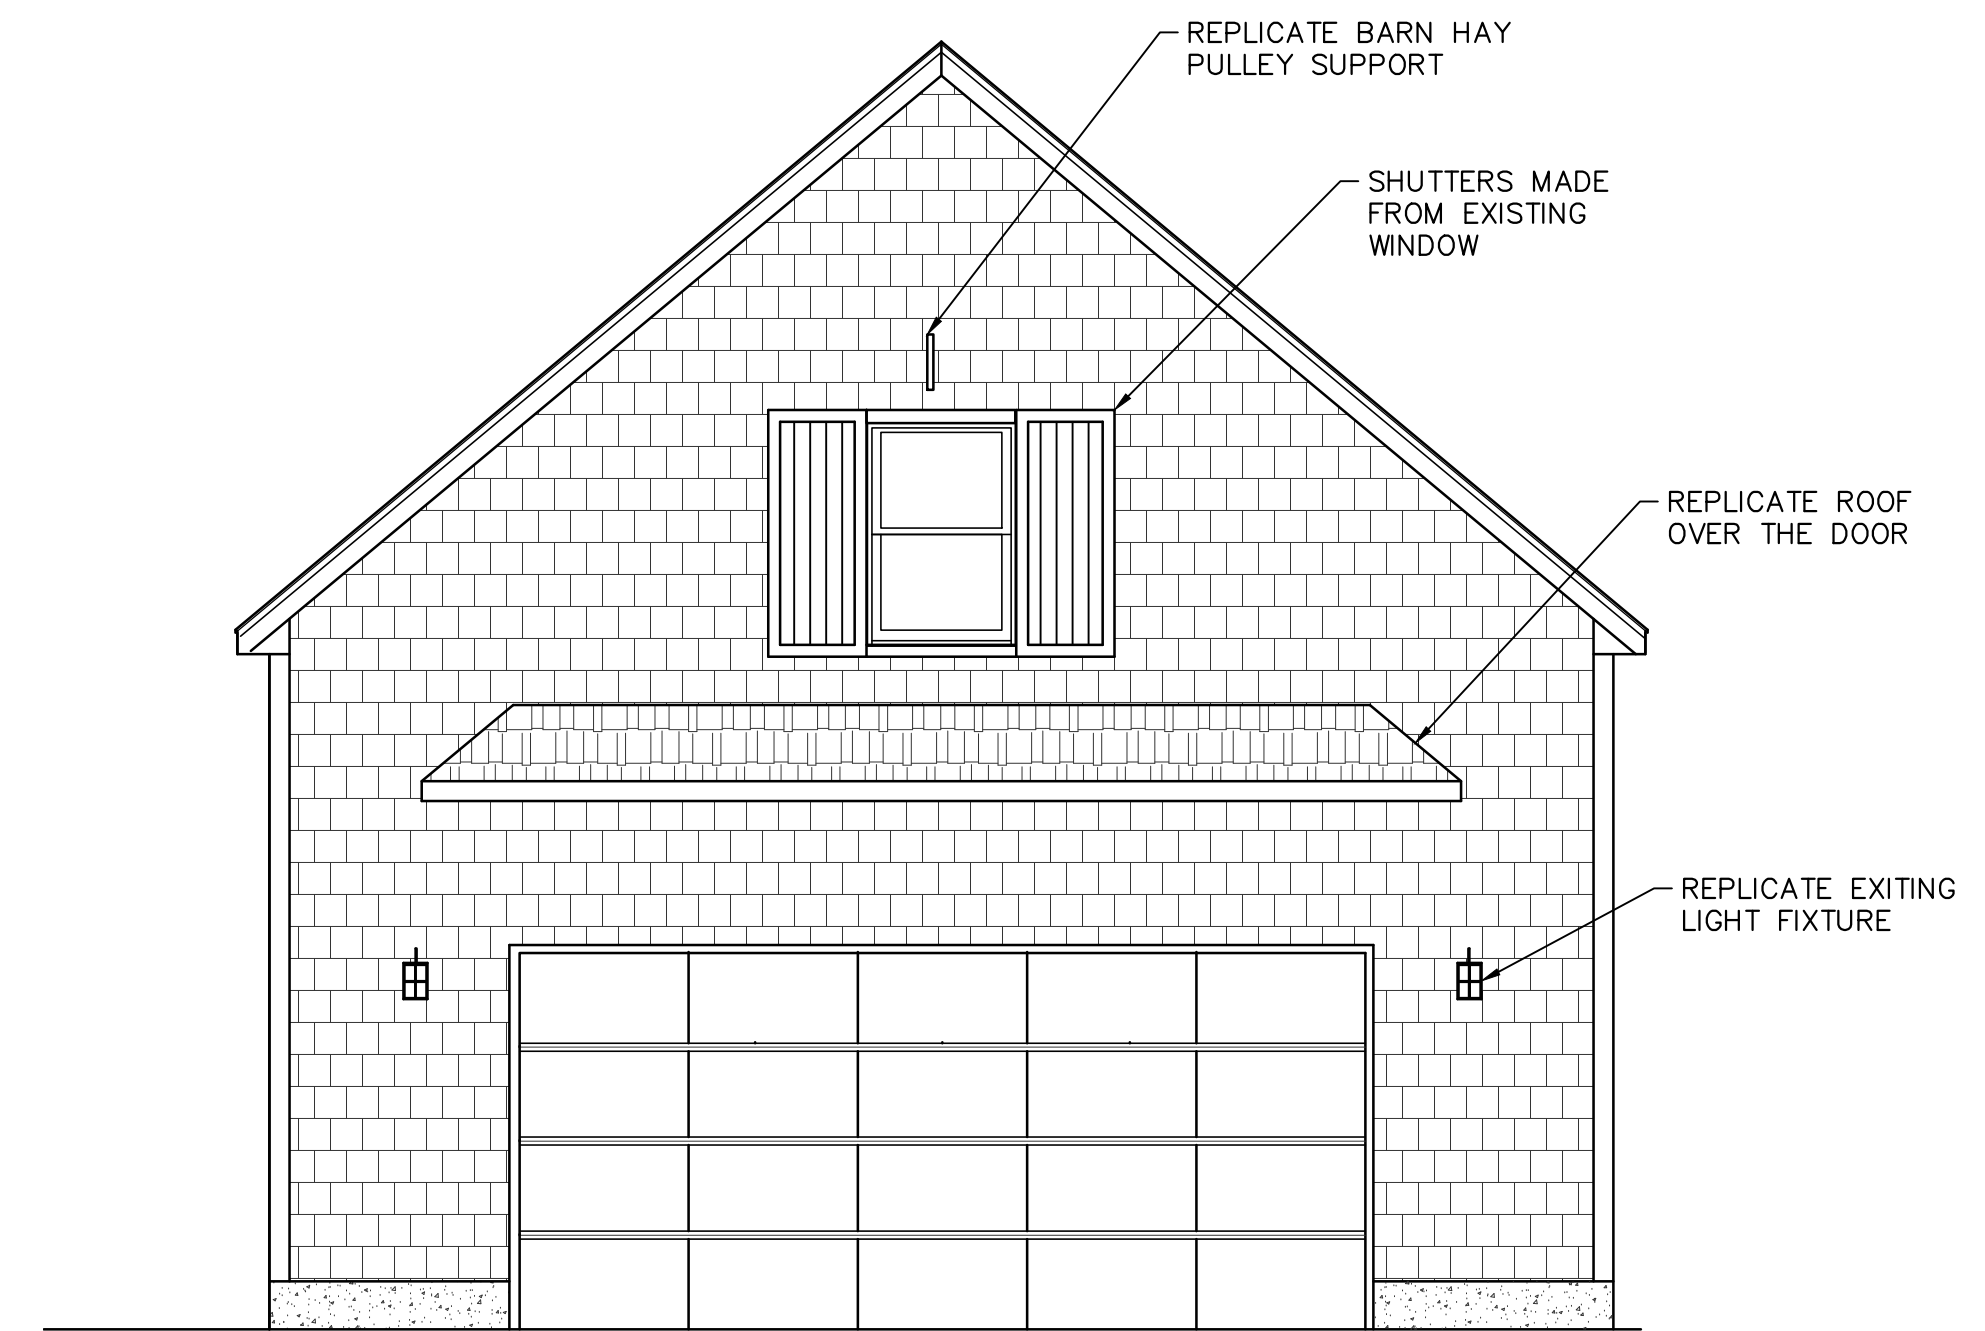


FRONT BARN ELEVATION
SCALE: 1/4" = 1'-0"

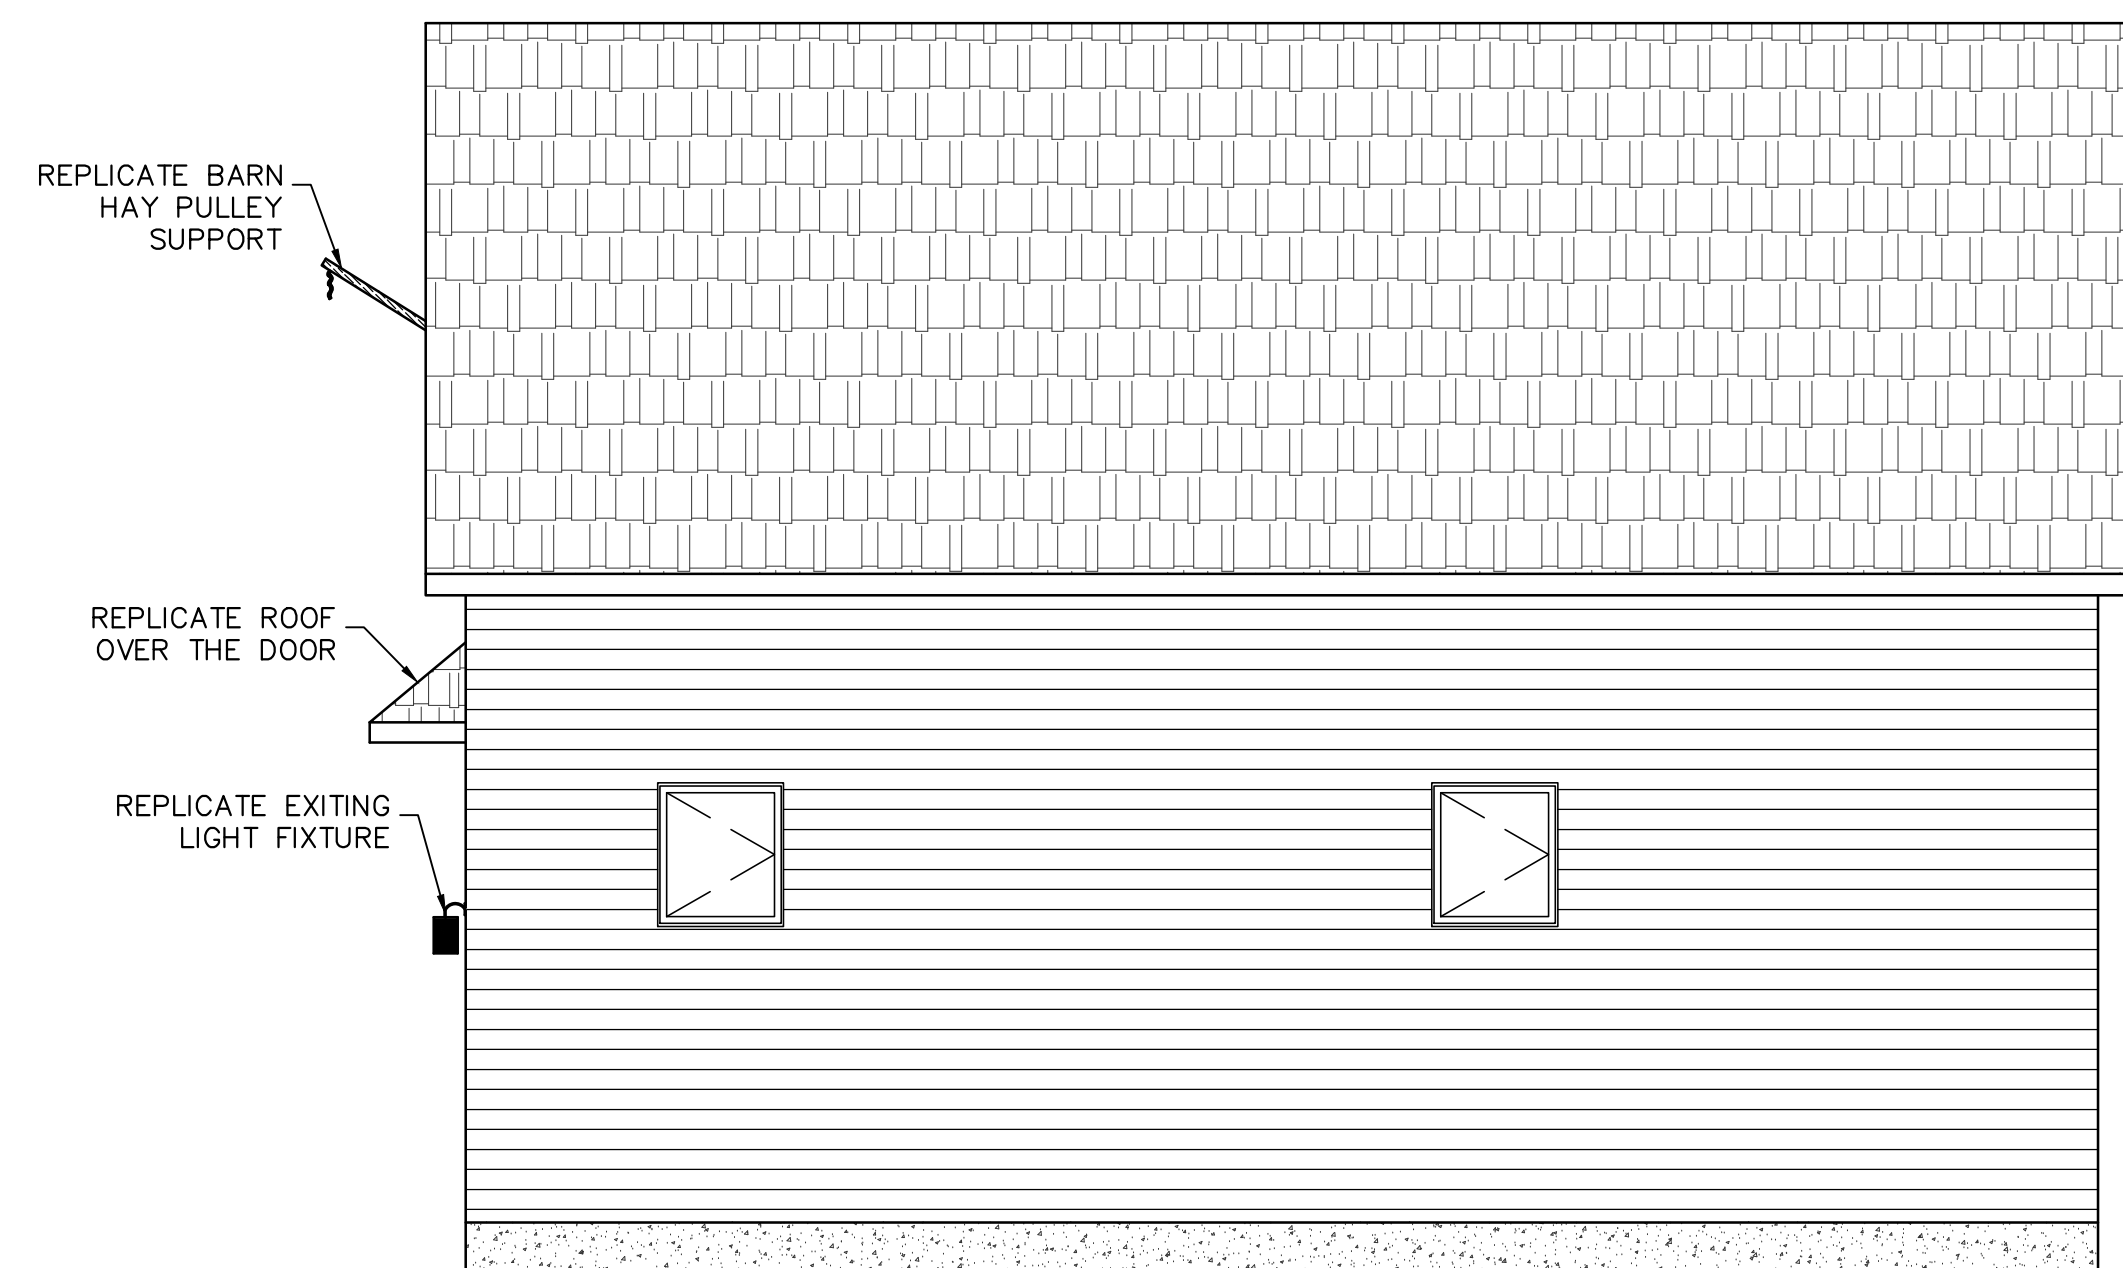

RIGHT BARN ELEVATION
SCALE: 1/4" = 1'-0"

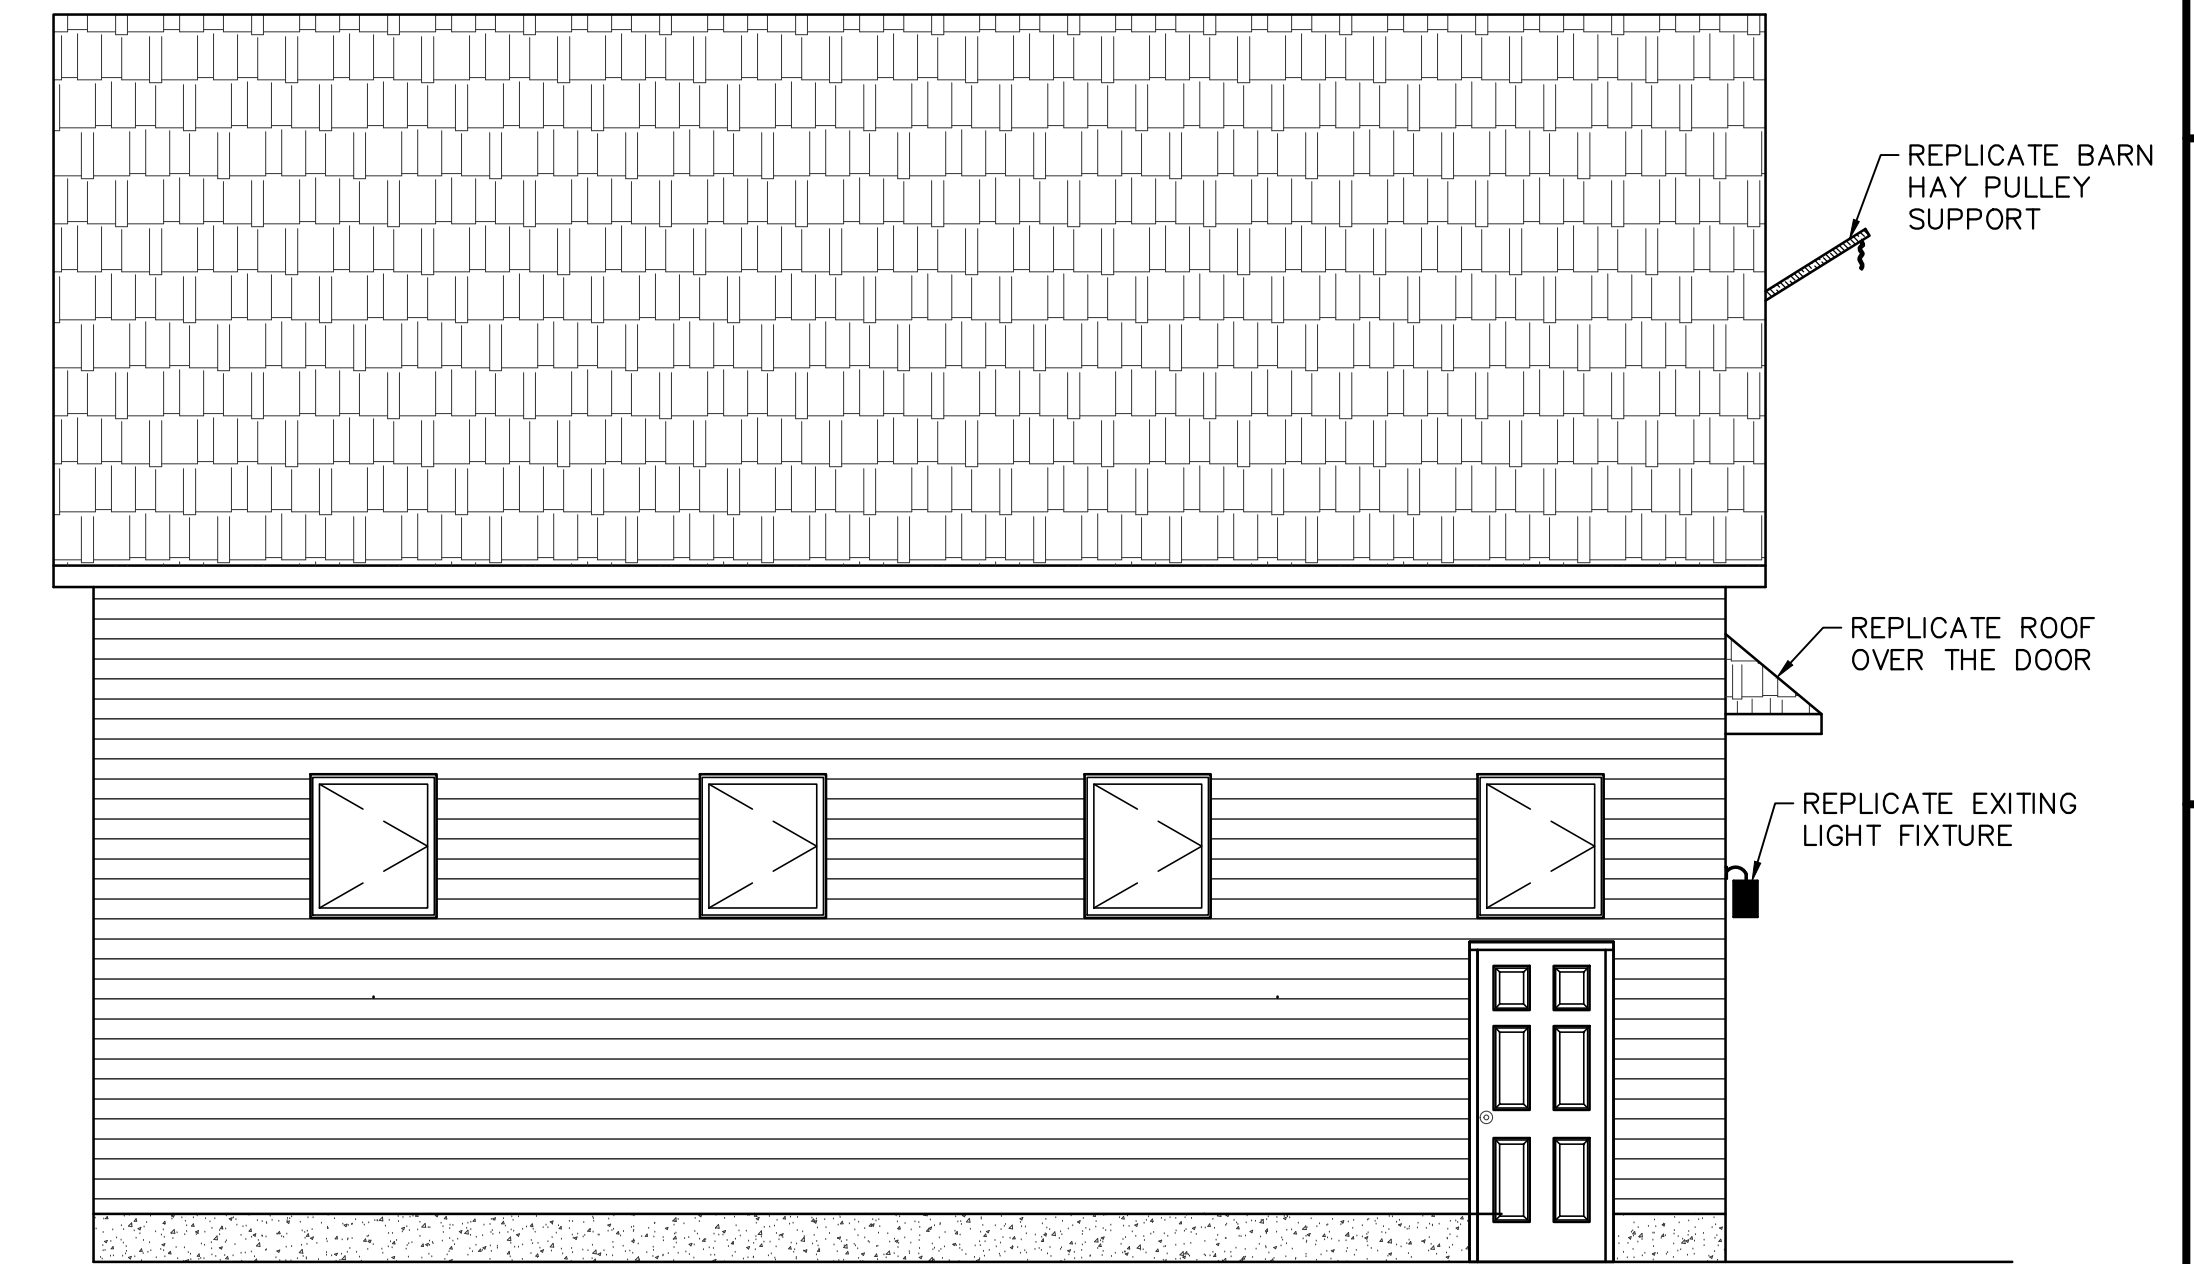

LEFT BARN ELEVATION
SCALE: 1/4" = 1'-0"

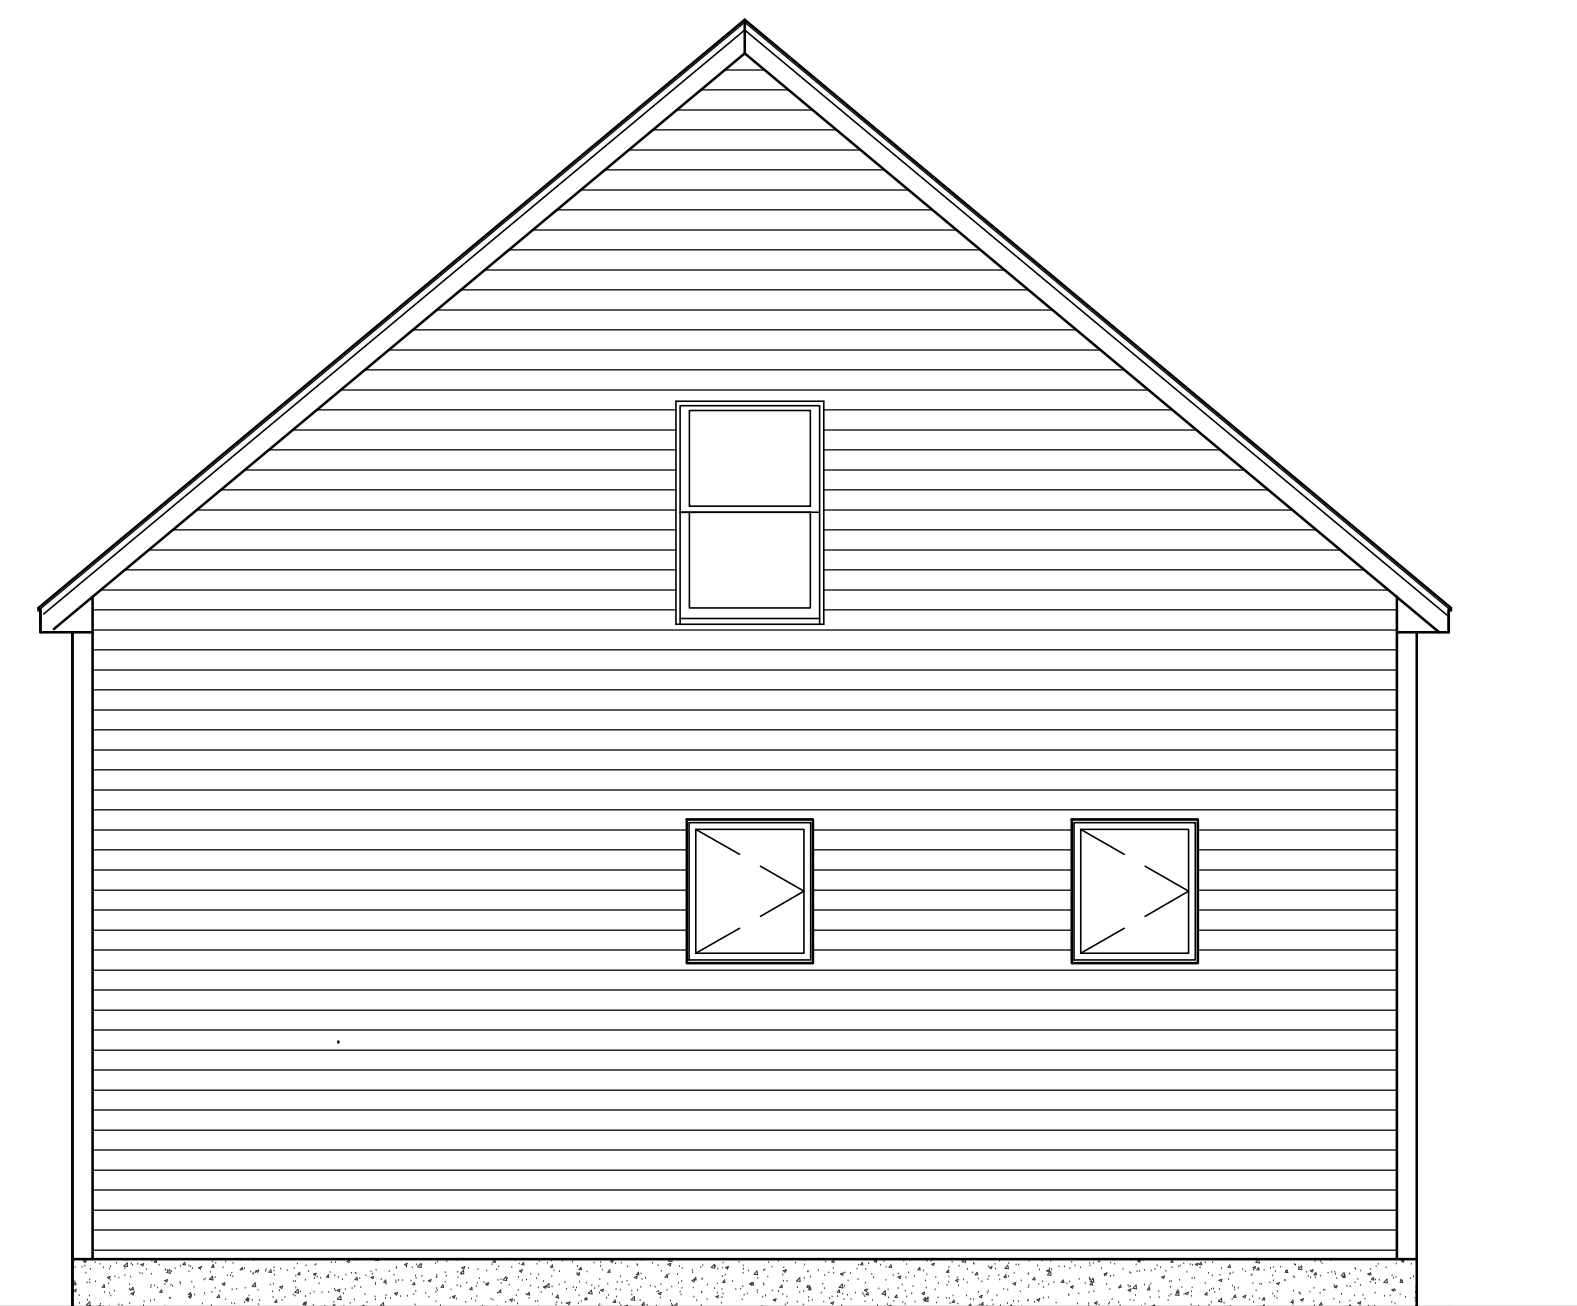

REAR BARN ELEVATION
SCALE: 1/4" = 1'-0"




EXISTING LIGHT TO BE REPLICATED




REPLICATE HAY PULLEY SUPPORT

SHUTTERS WILL BE MADE FROM THIS WINDOW

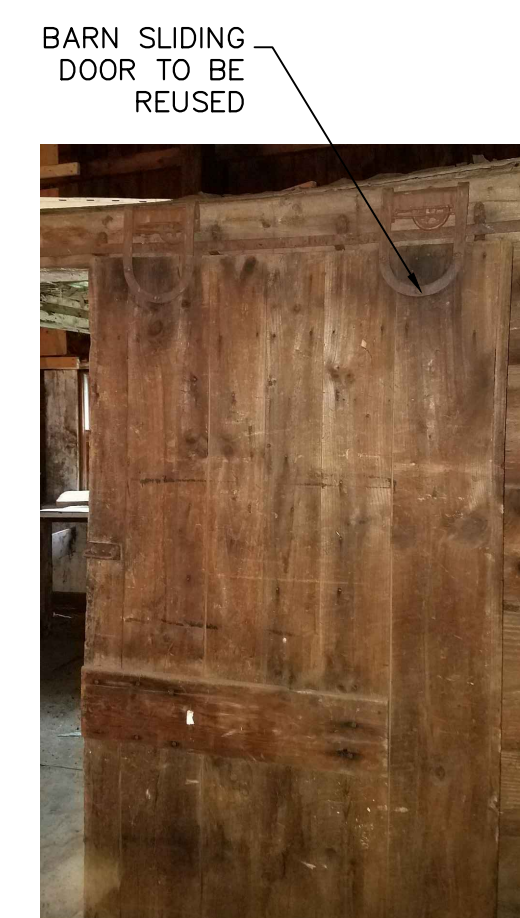

BARN SLIDING DOOR TO BE REUSED

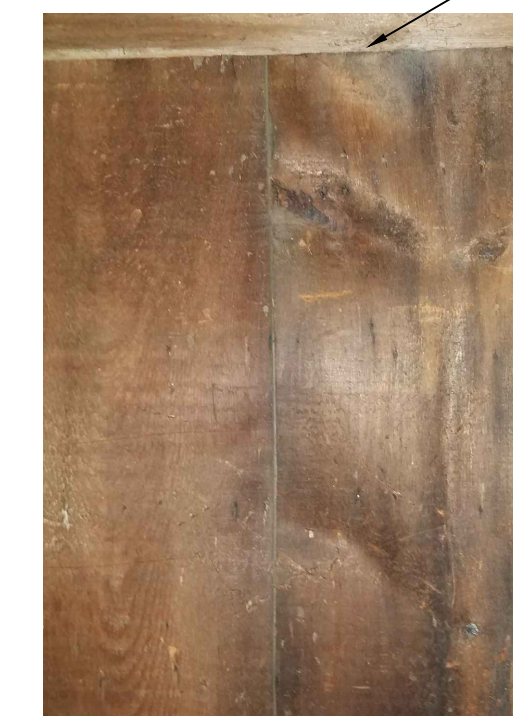


EXISTING SIDING TO BE USED ON THE INSIDE OF THE PROPOSED BARN

REPLICATE ROOF


DRAWN BY: SK	OWNER	PROJECT TYPE	PROJECT LOCATION	ISSUED FOR
CHECKED: SK	WB REALTY THRUST	NEW STRUCTURE RESIDENTIAL	46 WASHINGTON STREET	ZONING REVIEW
MARCH 28, 2017	1248 WASHINGTON STREET	USER GROUP R-3	WESTWOOD, MA 02090	
REV. JUNE 30, 2017	WESTWOOD, MA 02090			

Design by Sami LLC
 Structure | Architecture
 Design | Residential
 Commercial
 New Home Construction
 Address
 38 Old Town Road
 Woburn, MA 02091
 Sami E. Kassis, P.E.
 617-460-1041 Office
 508-660-8409 Fax
 www.designby sami.com

COMMONWEALTH OF MASSACHUSETTS
 SAMI E. KASSIS
 STRUCTURAL
 No. 35284
 REGISTERED
 PROFESSIONAL ENGINEER

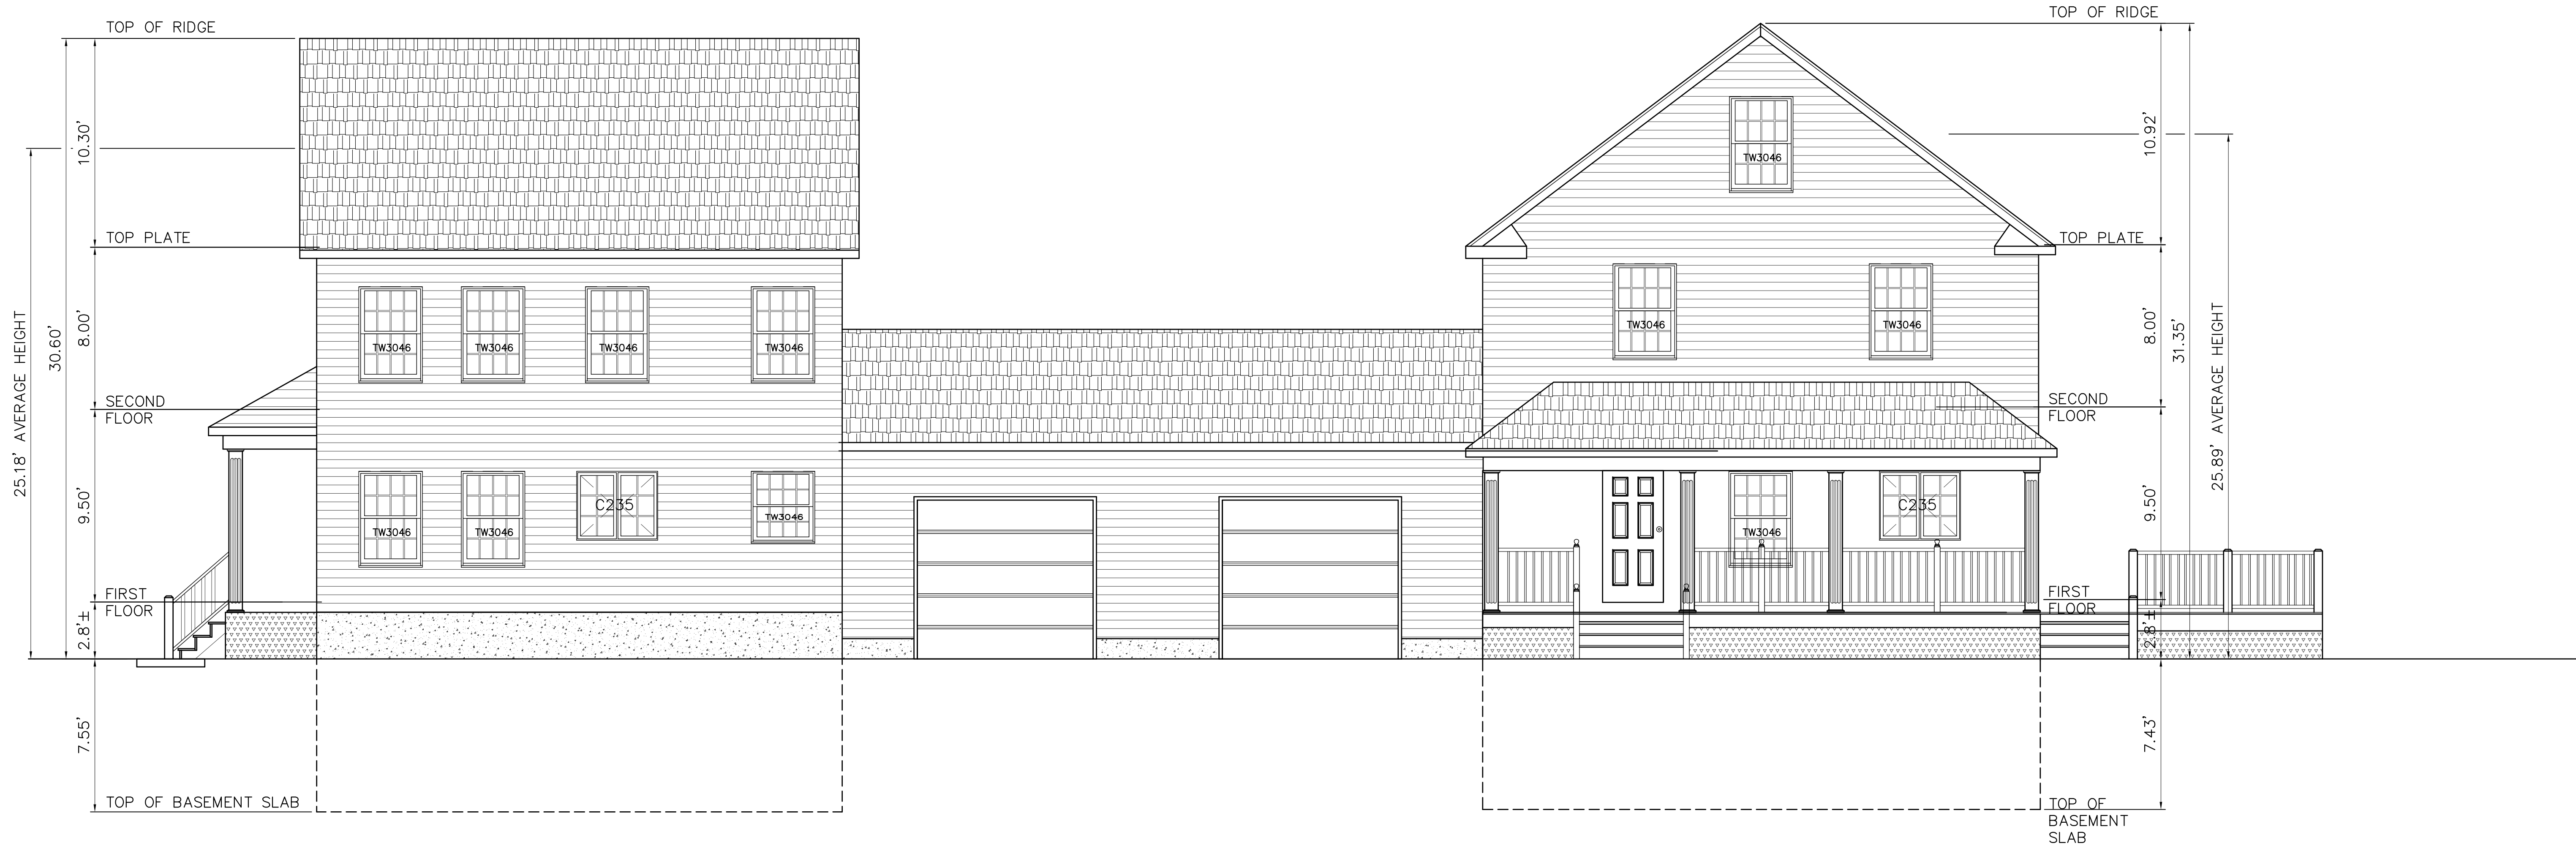

RIGHT SIDE ELEVATION
SCALE: 1/4" = 1'-0"

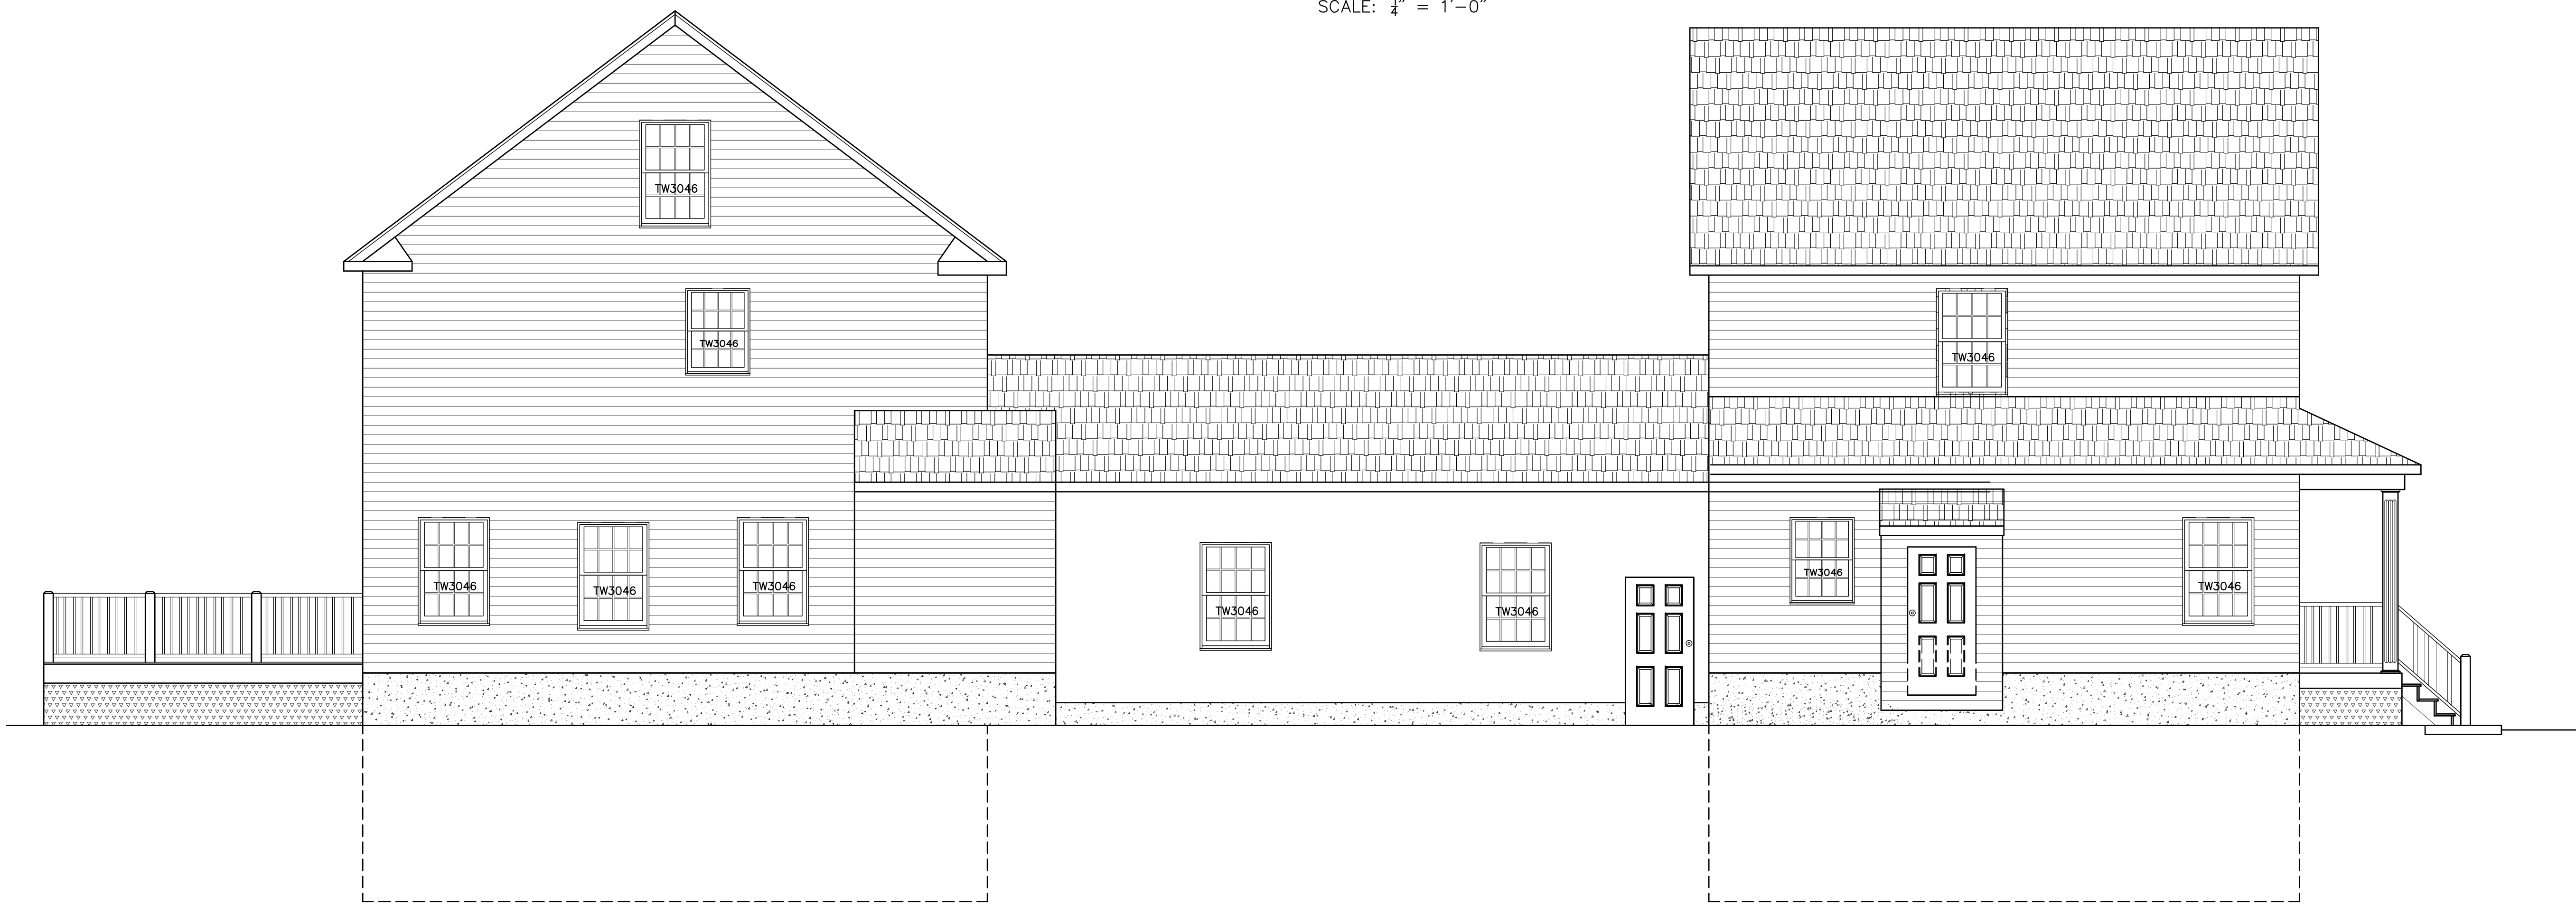

LEFT SIDE ELEVATION
SCALE: 1/4" = 1'-0"

DRAWN BY: SK
CHECKED: SK
MARCH 28, 2017
REV. JUNE 30, 2017

OWNER
WB REALTY THRUST
1248 WASHINGTON STREET
WESTWOOD, MA 02090

PROJECT TYPE
NEW STRUCTURE RESIDENTIAL
USER GROUP R-3

PROJECT LOCATION
46 WASHINGTON STREET
WESTWOOD, MA 02090

ISSUED FOR
ZONING REVIEW

Design by Sami LLC
Structure | Architecture
Design | Residential
Commercial
New Home Construction
Additions

38 Old Town Road
Walpole, MA 02081

10 YEARS
OF
EXCELLENCE

Sami E. Kassis, P. E.
617-460-1041 Office
508-660-8409 Fax
www.designbysami.com






BACK ELEVATION

SCALE: 1/4" = 1'-0"




FRONT ELEVATION

SCALE: 1/4" = 1'-0"

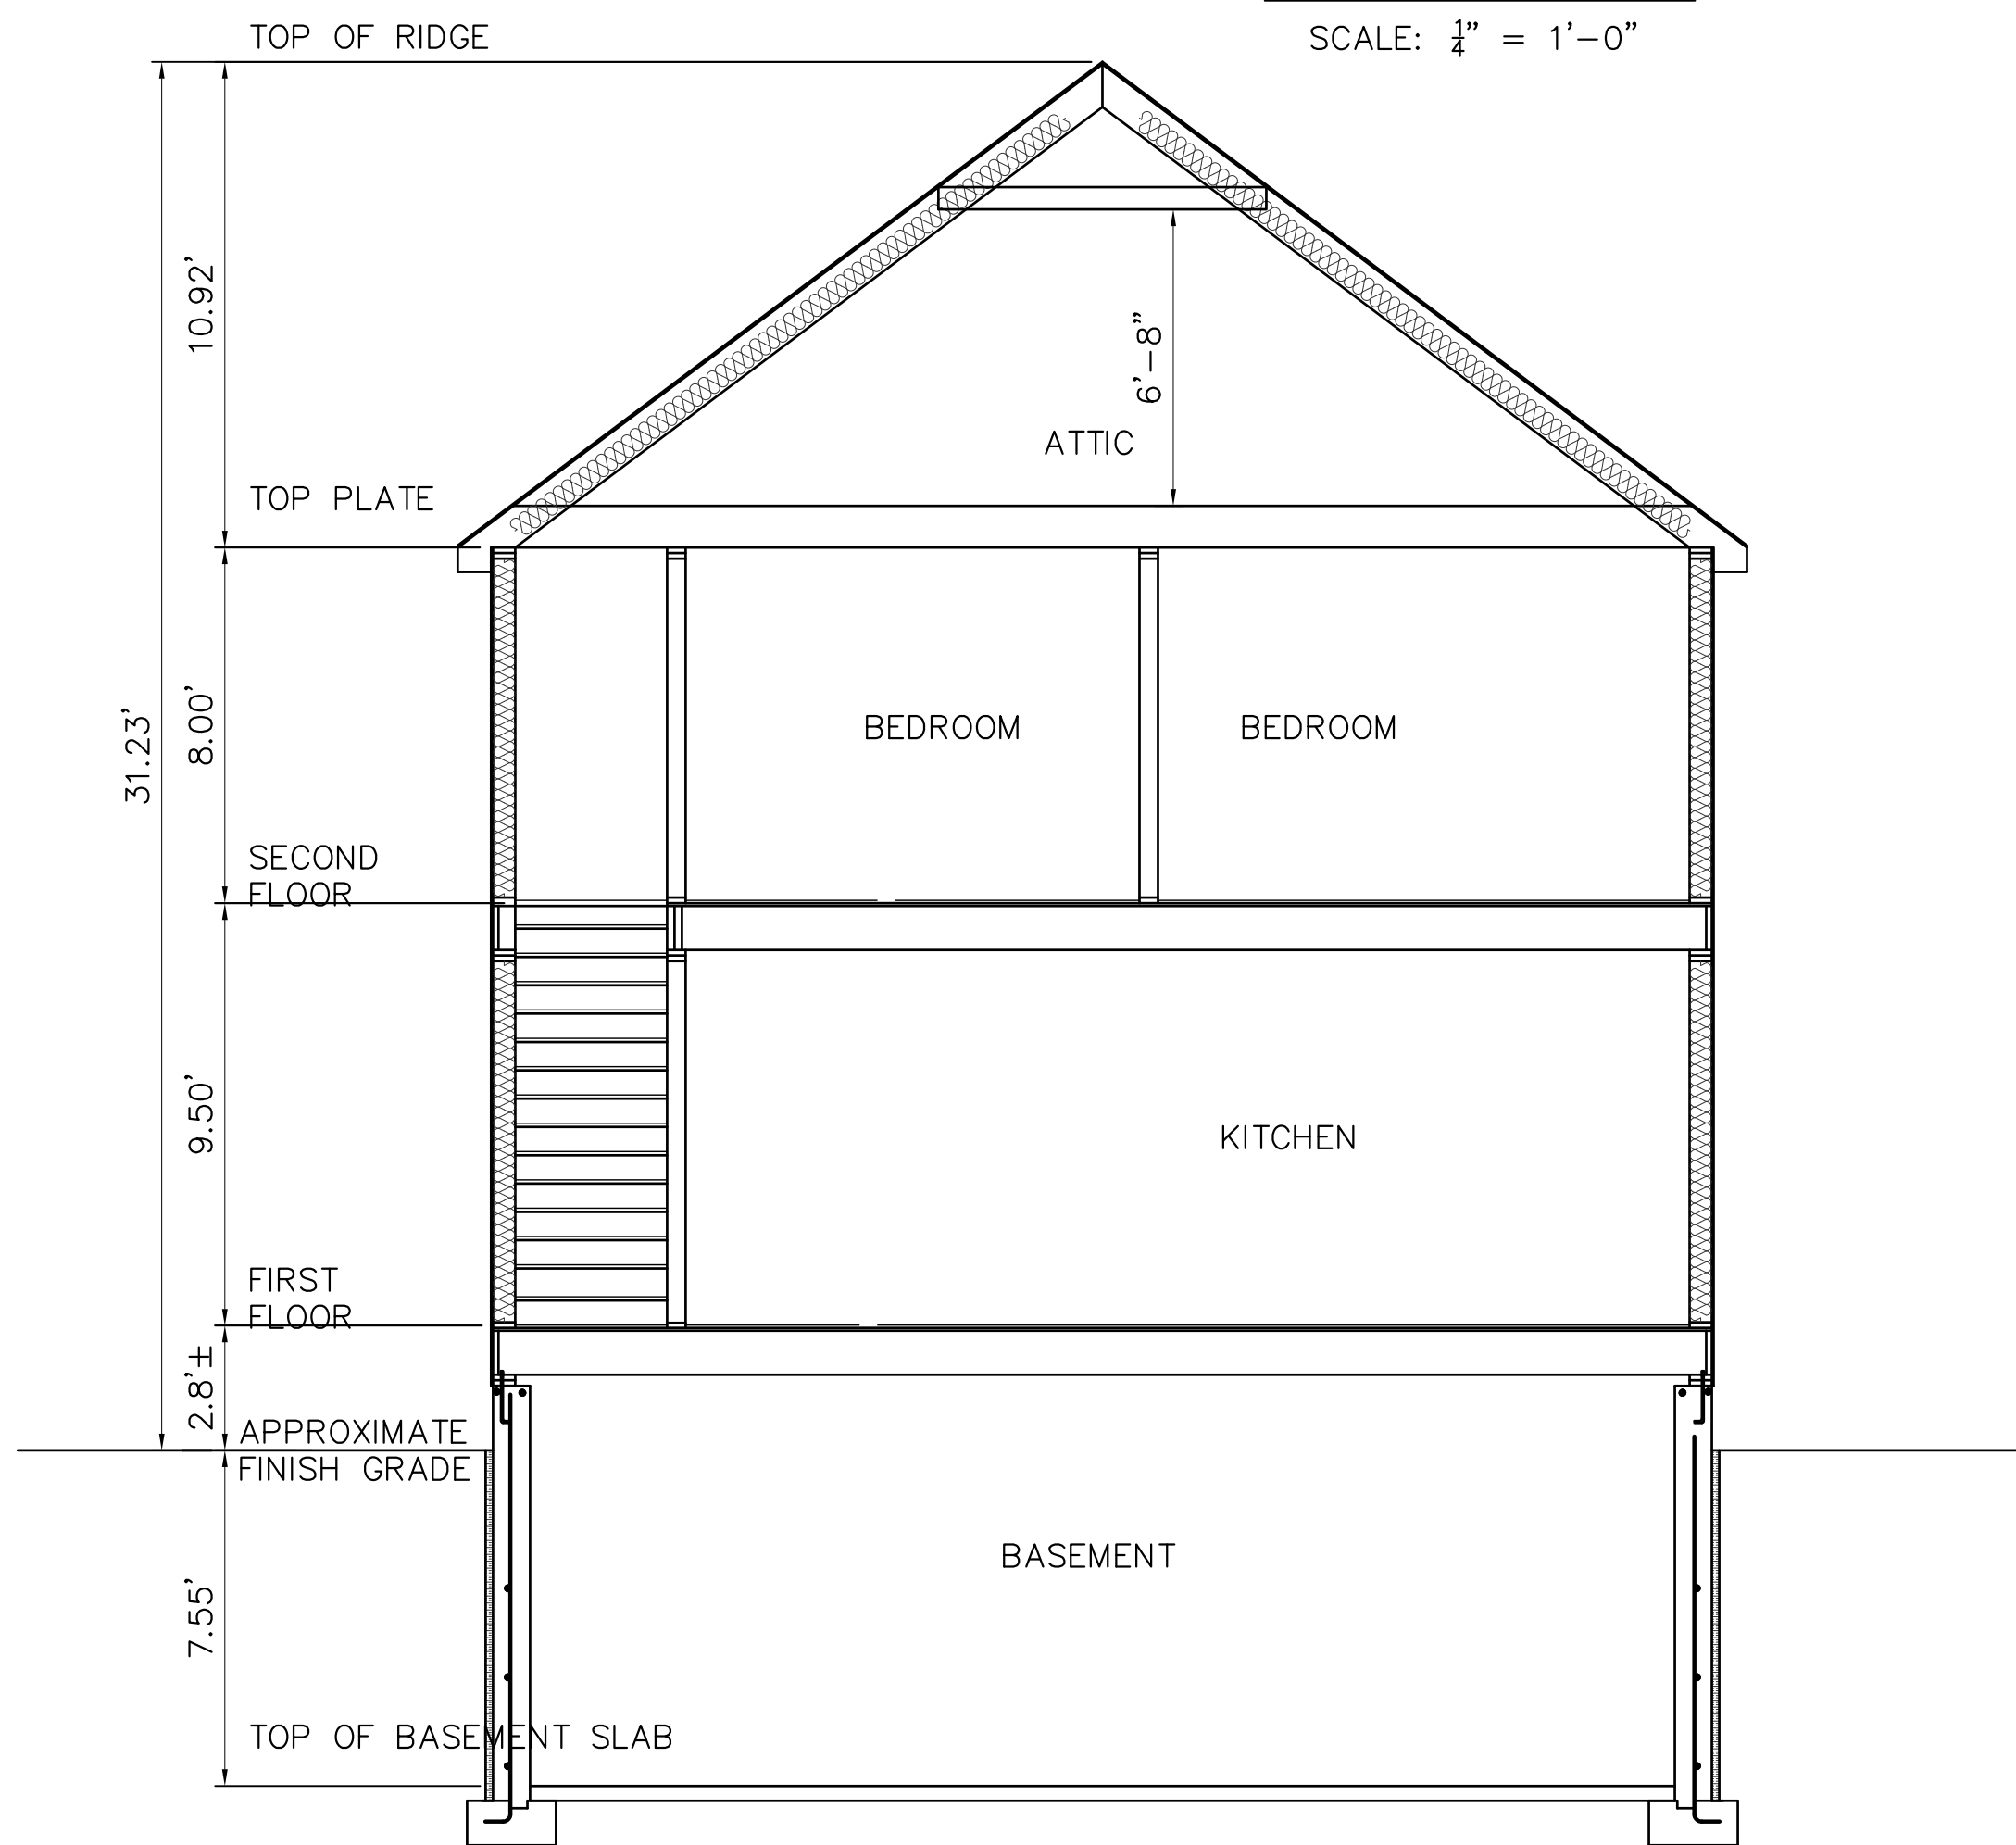

SECTION 2-2

SCALE: 1/4" = 1'-0"

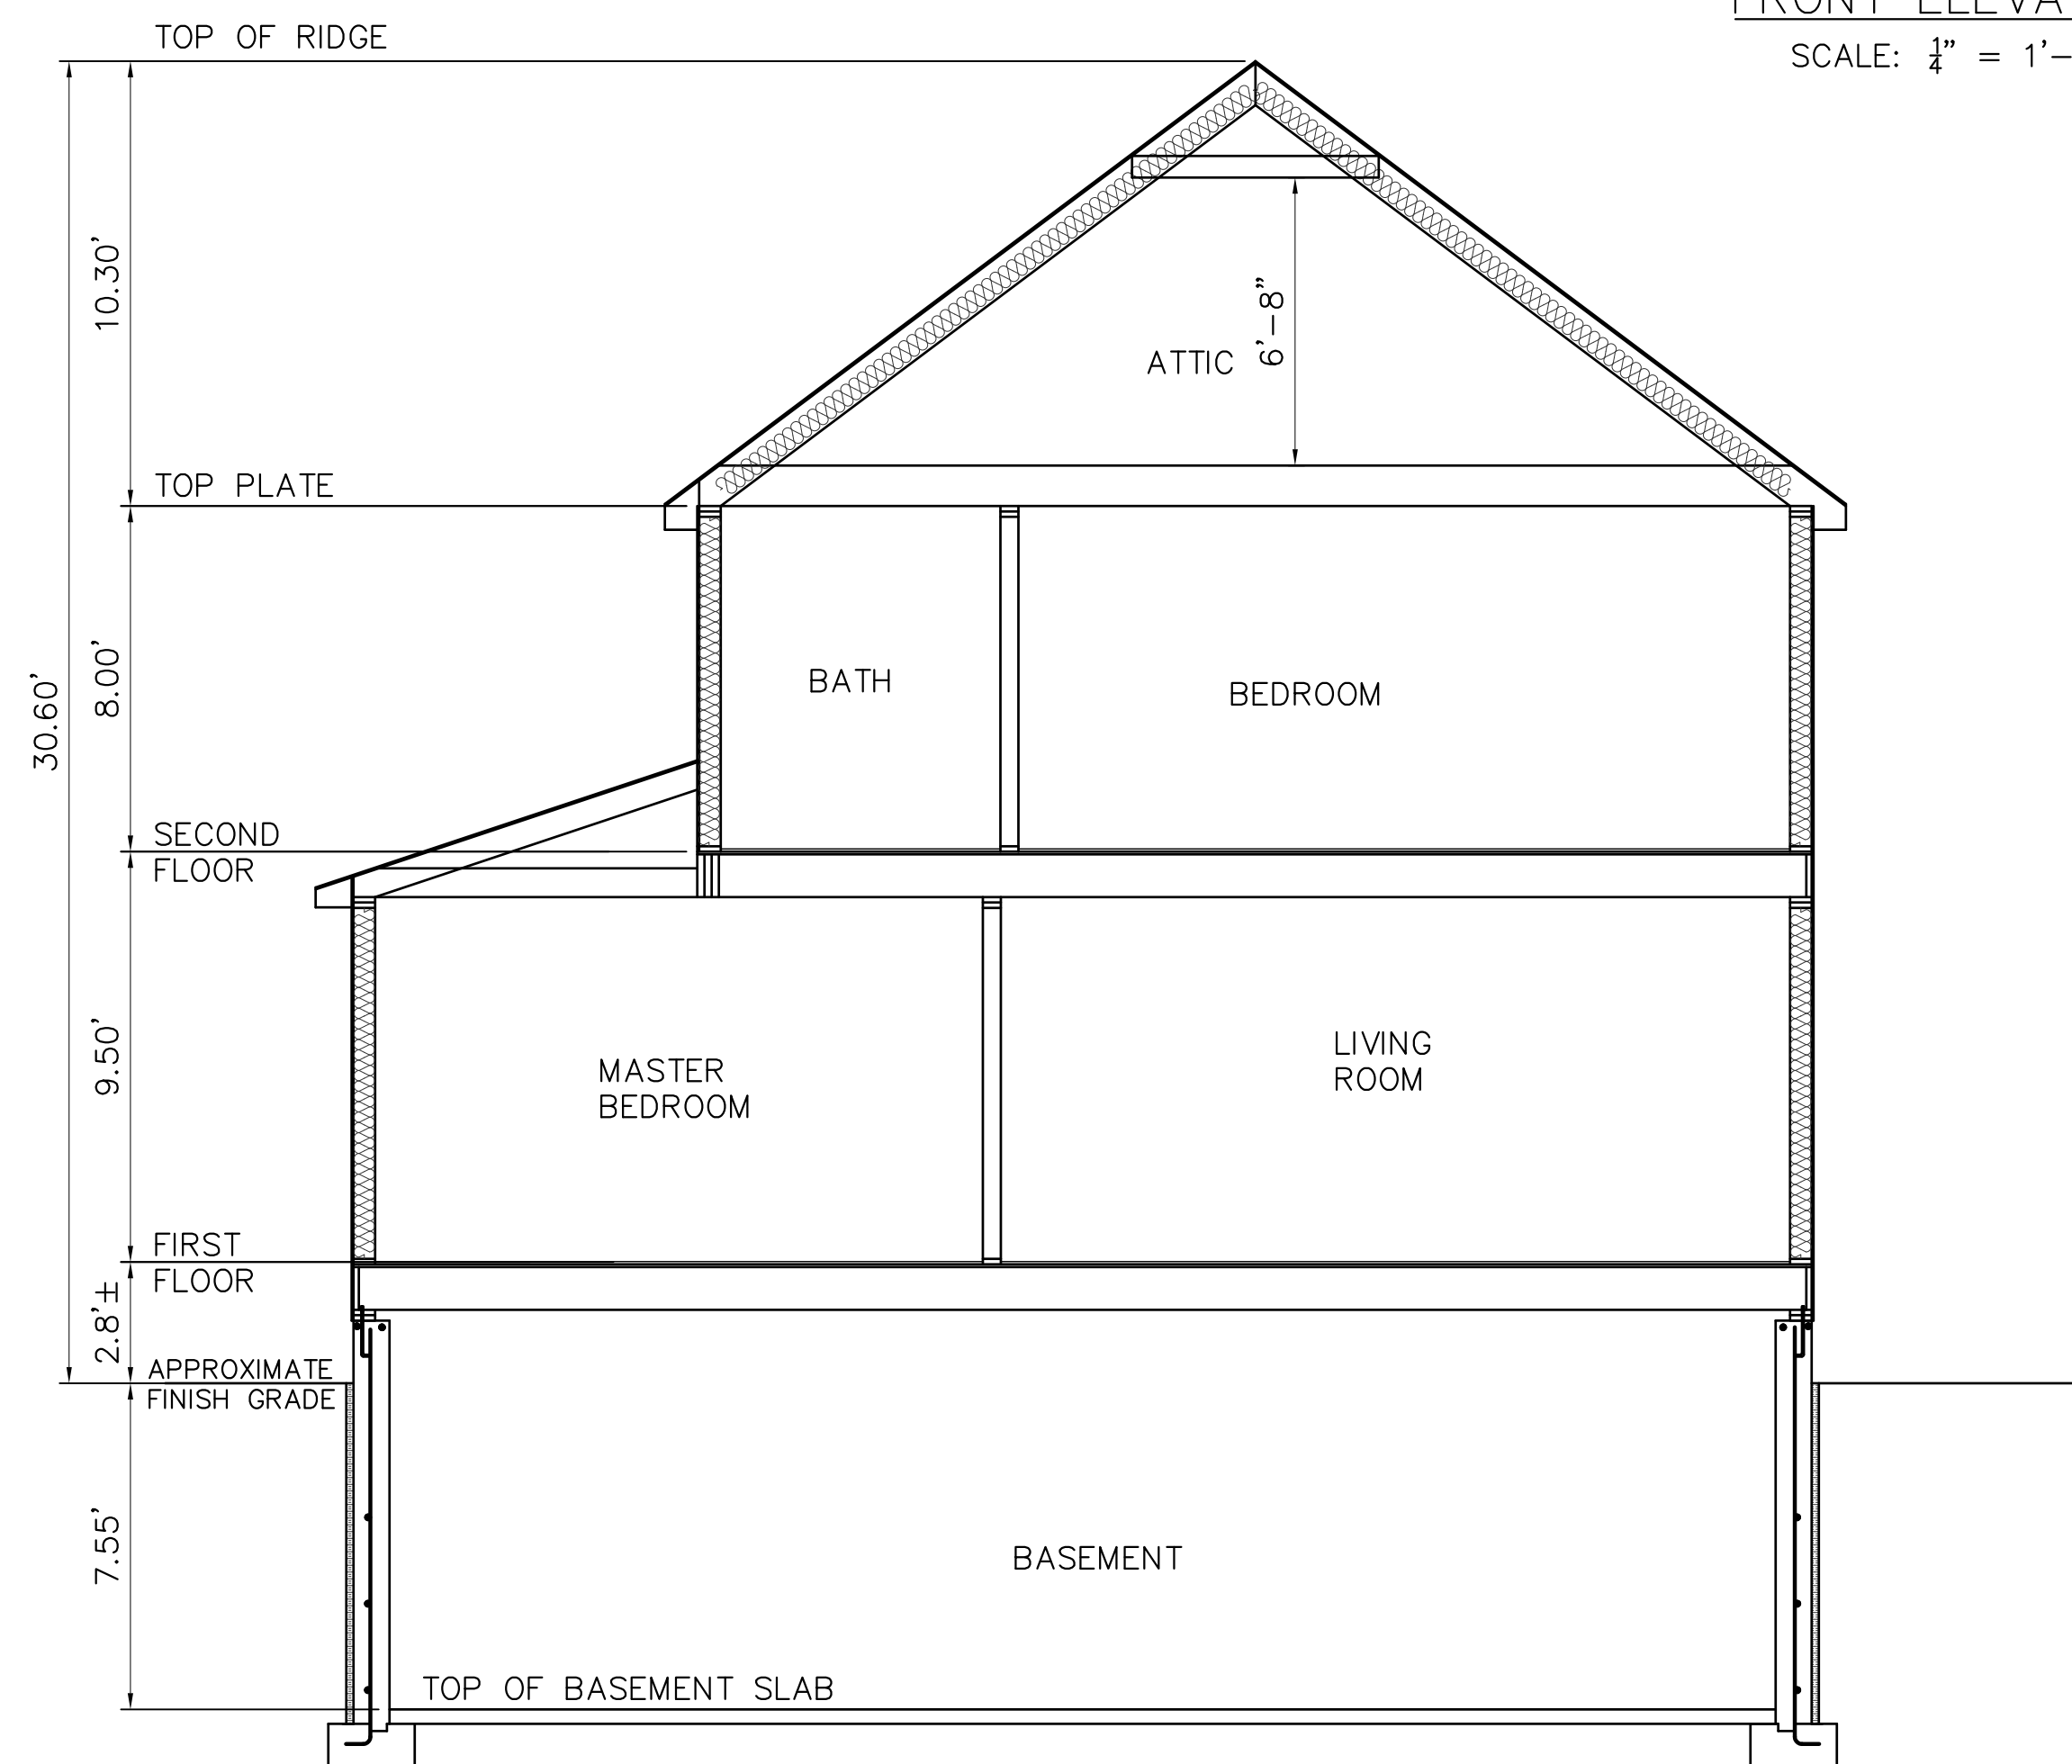

SECTION 1-1

SCALE: 1/4" = 1'-0"

DRAWN BY: SK
CHECKED: SK
MARCH 28, 2017
REV. JUNE 30, 2017

OWNER
WB REALTY THRUST
1248 WASHINGTON STREET
WESTWOOD, MA 02090

PROJECT TYPE
NEW STRUCTURE RESIDENTIAL
USER GROUP R-3

PROJECT LOCATION
46 WASHINGTON STREET
WESTWOOD, MA 02090


ISSUED FOR
ZONING REVIEW

Design by Sami LLC
Structure | Architecture
Design | Residential
Commercial
New Home Construction
Additions

Sami E. Kassis, P. E.
617-460-1041 Office
508-660-8400 Fax
www.designbysami.com

28 Old Town Road
Westwood, MA 02091



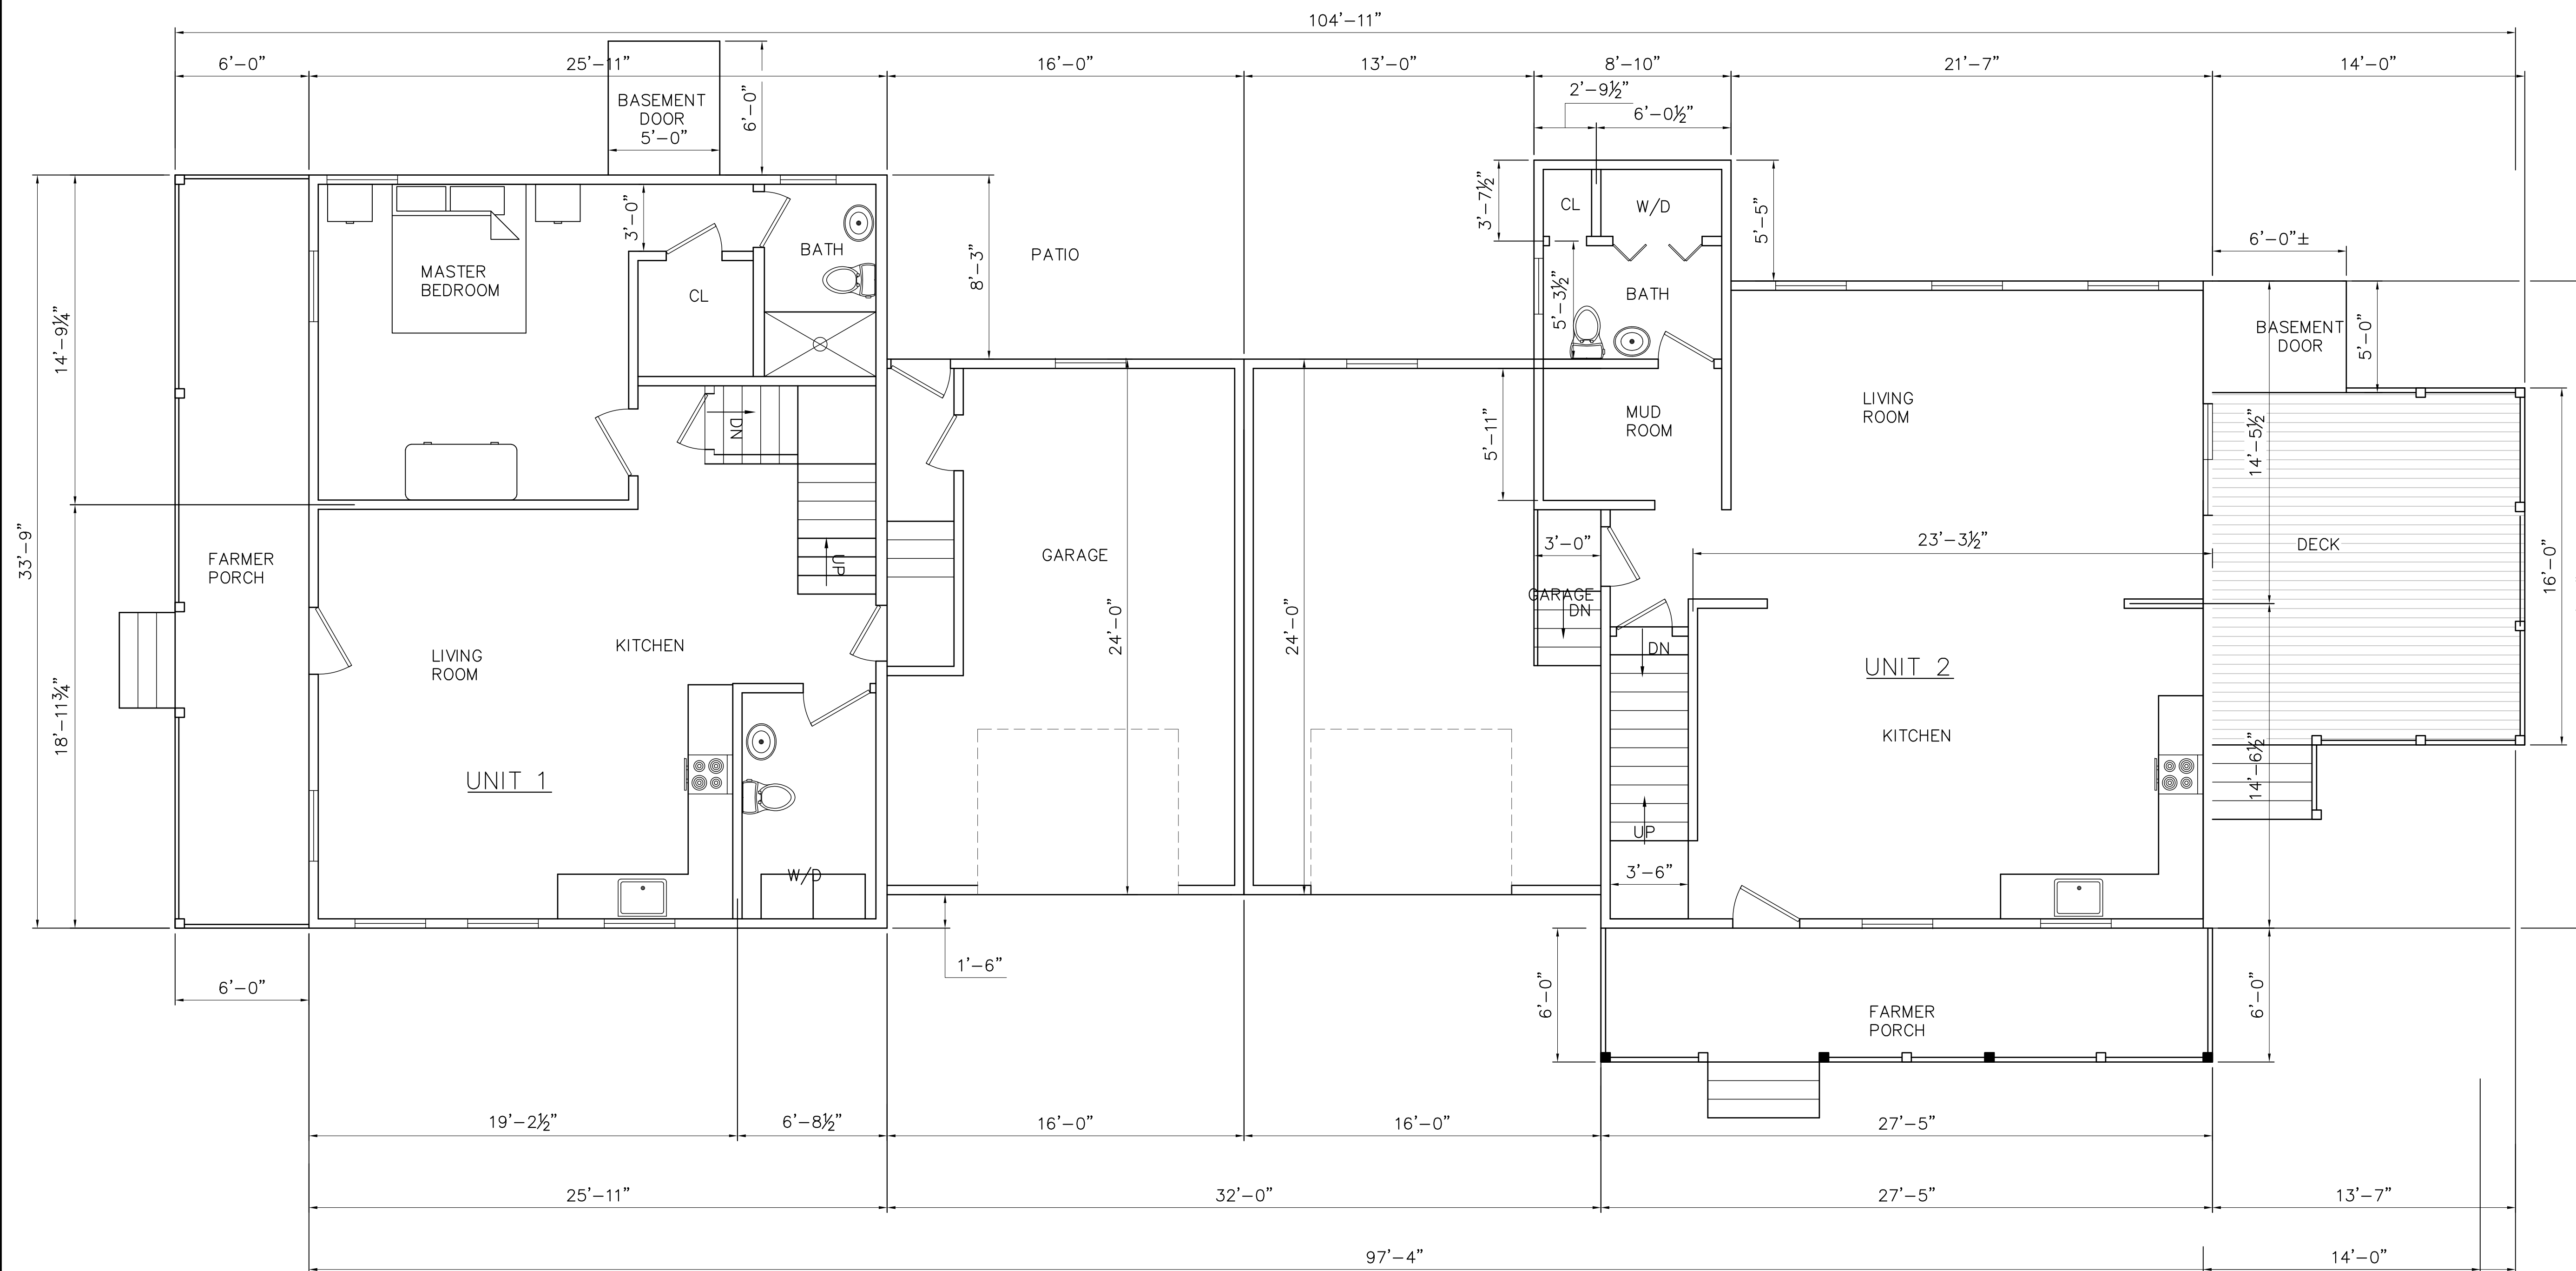

FIRST FLOOR PLAN
SCALE: 1/4" = 1'-0"

FLOOR AREA SUMMARY		
	UNIT 1	UNIT 2
FIRST FLOOR	914 SF	869 SF
SECOND FLOOR	667 SF	795 SF
TOTAL	1581 SF	1664 SF
GARAGES	325 SF	325 SF

DRAWN BY: SK
CHECKED: SK
MARCH 28, 2017
REV. JUNE 30, 2017

OWNER
WB REALTY THRUST
124B WASHINGTON STREET
WESTWOOD, MA 02090

PROJECT TYPE
NEW STRUCTURE RESIDENTIAL
USER GROUP R-3

PROJECT LOCATION
46 WASHINGTON STREET
WESTWOOD, MA 02090


ISSUED FOR
ZONING REVIEW

Design by Sami LLC
Structure | Architecture
Design | Residential
Commercial
New Home Construction
Additions

Sami E. Kassis, P. E.
617-460-1041 Office
508-660-8400 Fax
www.designsami.com

28 Old Town Road
Walpole, MA 02081



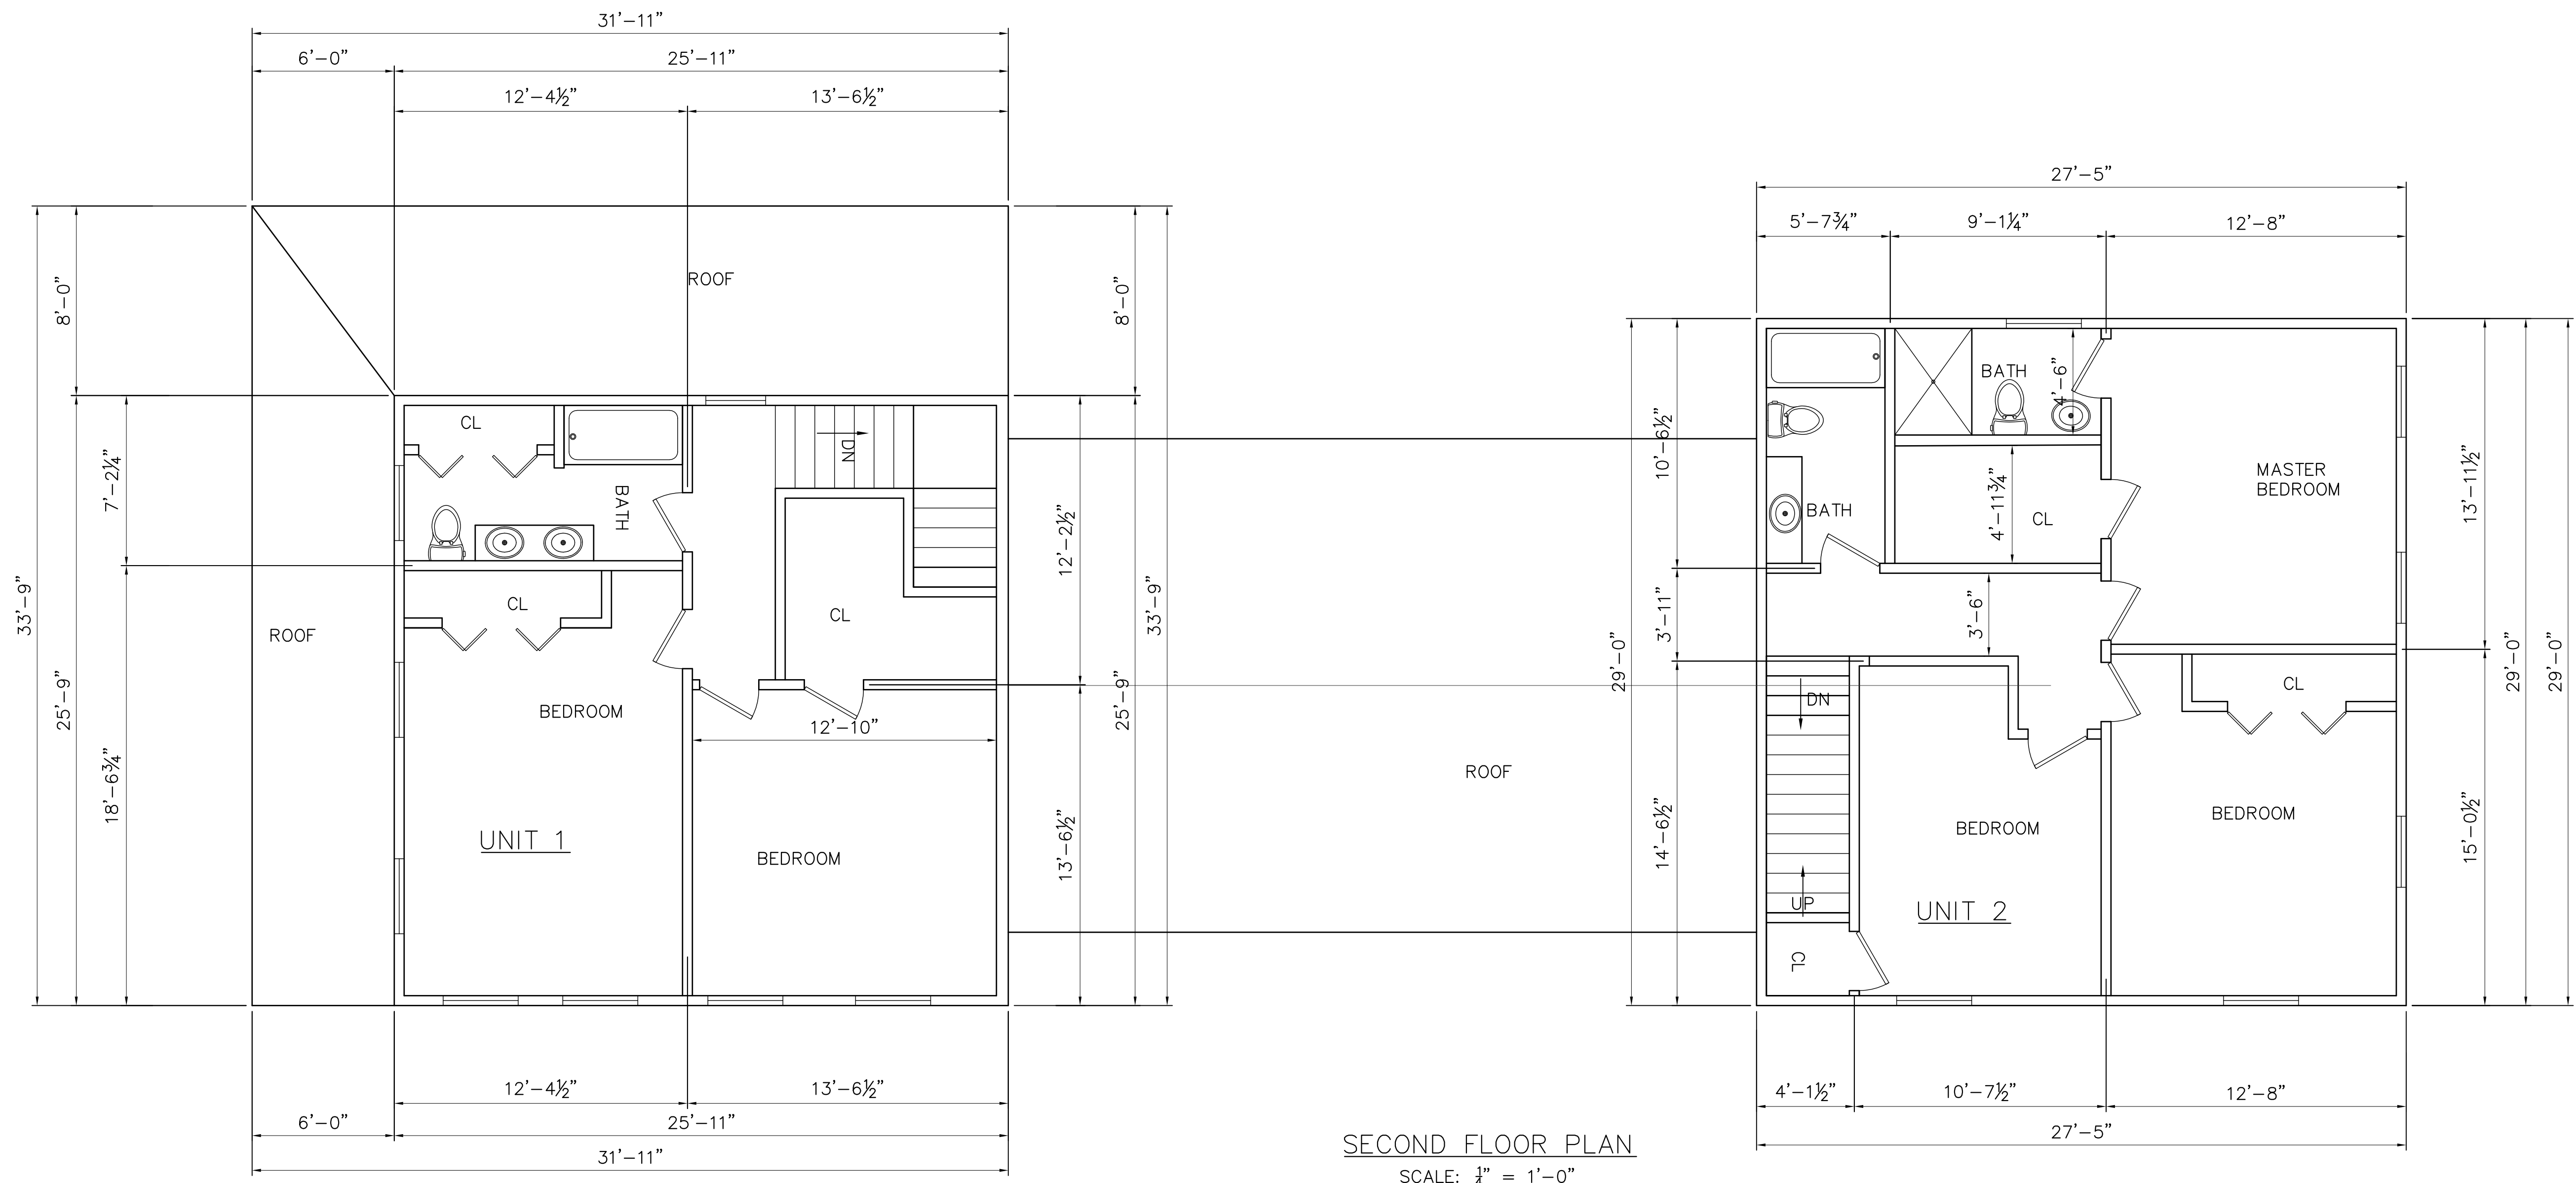

SECOND FLOOR PLAN
SCALE: 1/4" = 1'-0"

Design by Sami LLC
Structure | Architecture
Design | Residential
Commercial
New Home Construction
Addition

Sami E. Kassis, P. E.
617-460-1041 Office
508-660-8400 Fax
www.designbysami.com

28 Old Town Road
Walpole, MA 02081

10
YEARS
OF
EXPERIENCE

COMMONWEALTH OF MASSACHUSETTS
SAMI E. KASSIS
STRUCTURAL
No. 35594
REGISTERED
PROFESSIONAL ENGINEER

ISSUED FOR
ZONING REVIEW

PROJECT LOCATION
46 WASHINGTON STREET
WESTWOOD, MA 02090

PROJECT TYPE
NEW STRUCTURE RESIDENTIAL
USER GROUP R-3

OWNER
WB REALTY THRUST
124B WASHINGTON STREET
WESTWOOD, MA 02090

DRAWN BY: SK
CHECKED: SK
MARCH 28, 2017
REV. JUNE 30, 2017