



10/2/2012 11:02:50 AM - P:\3659\127-3659-12003\CAD\WORKSPACE\2012-10-01 WELLHEAD GROUND COVERAGE.DWG - VANDO, SHAUN

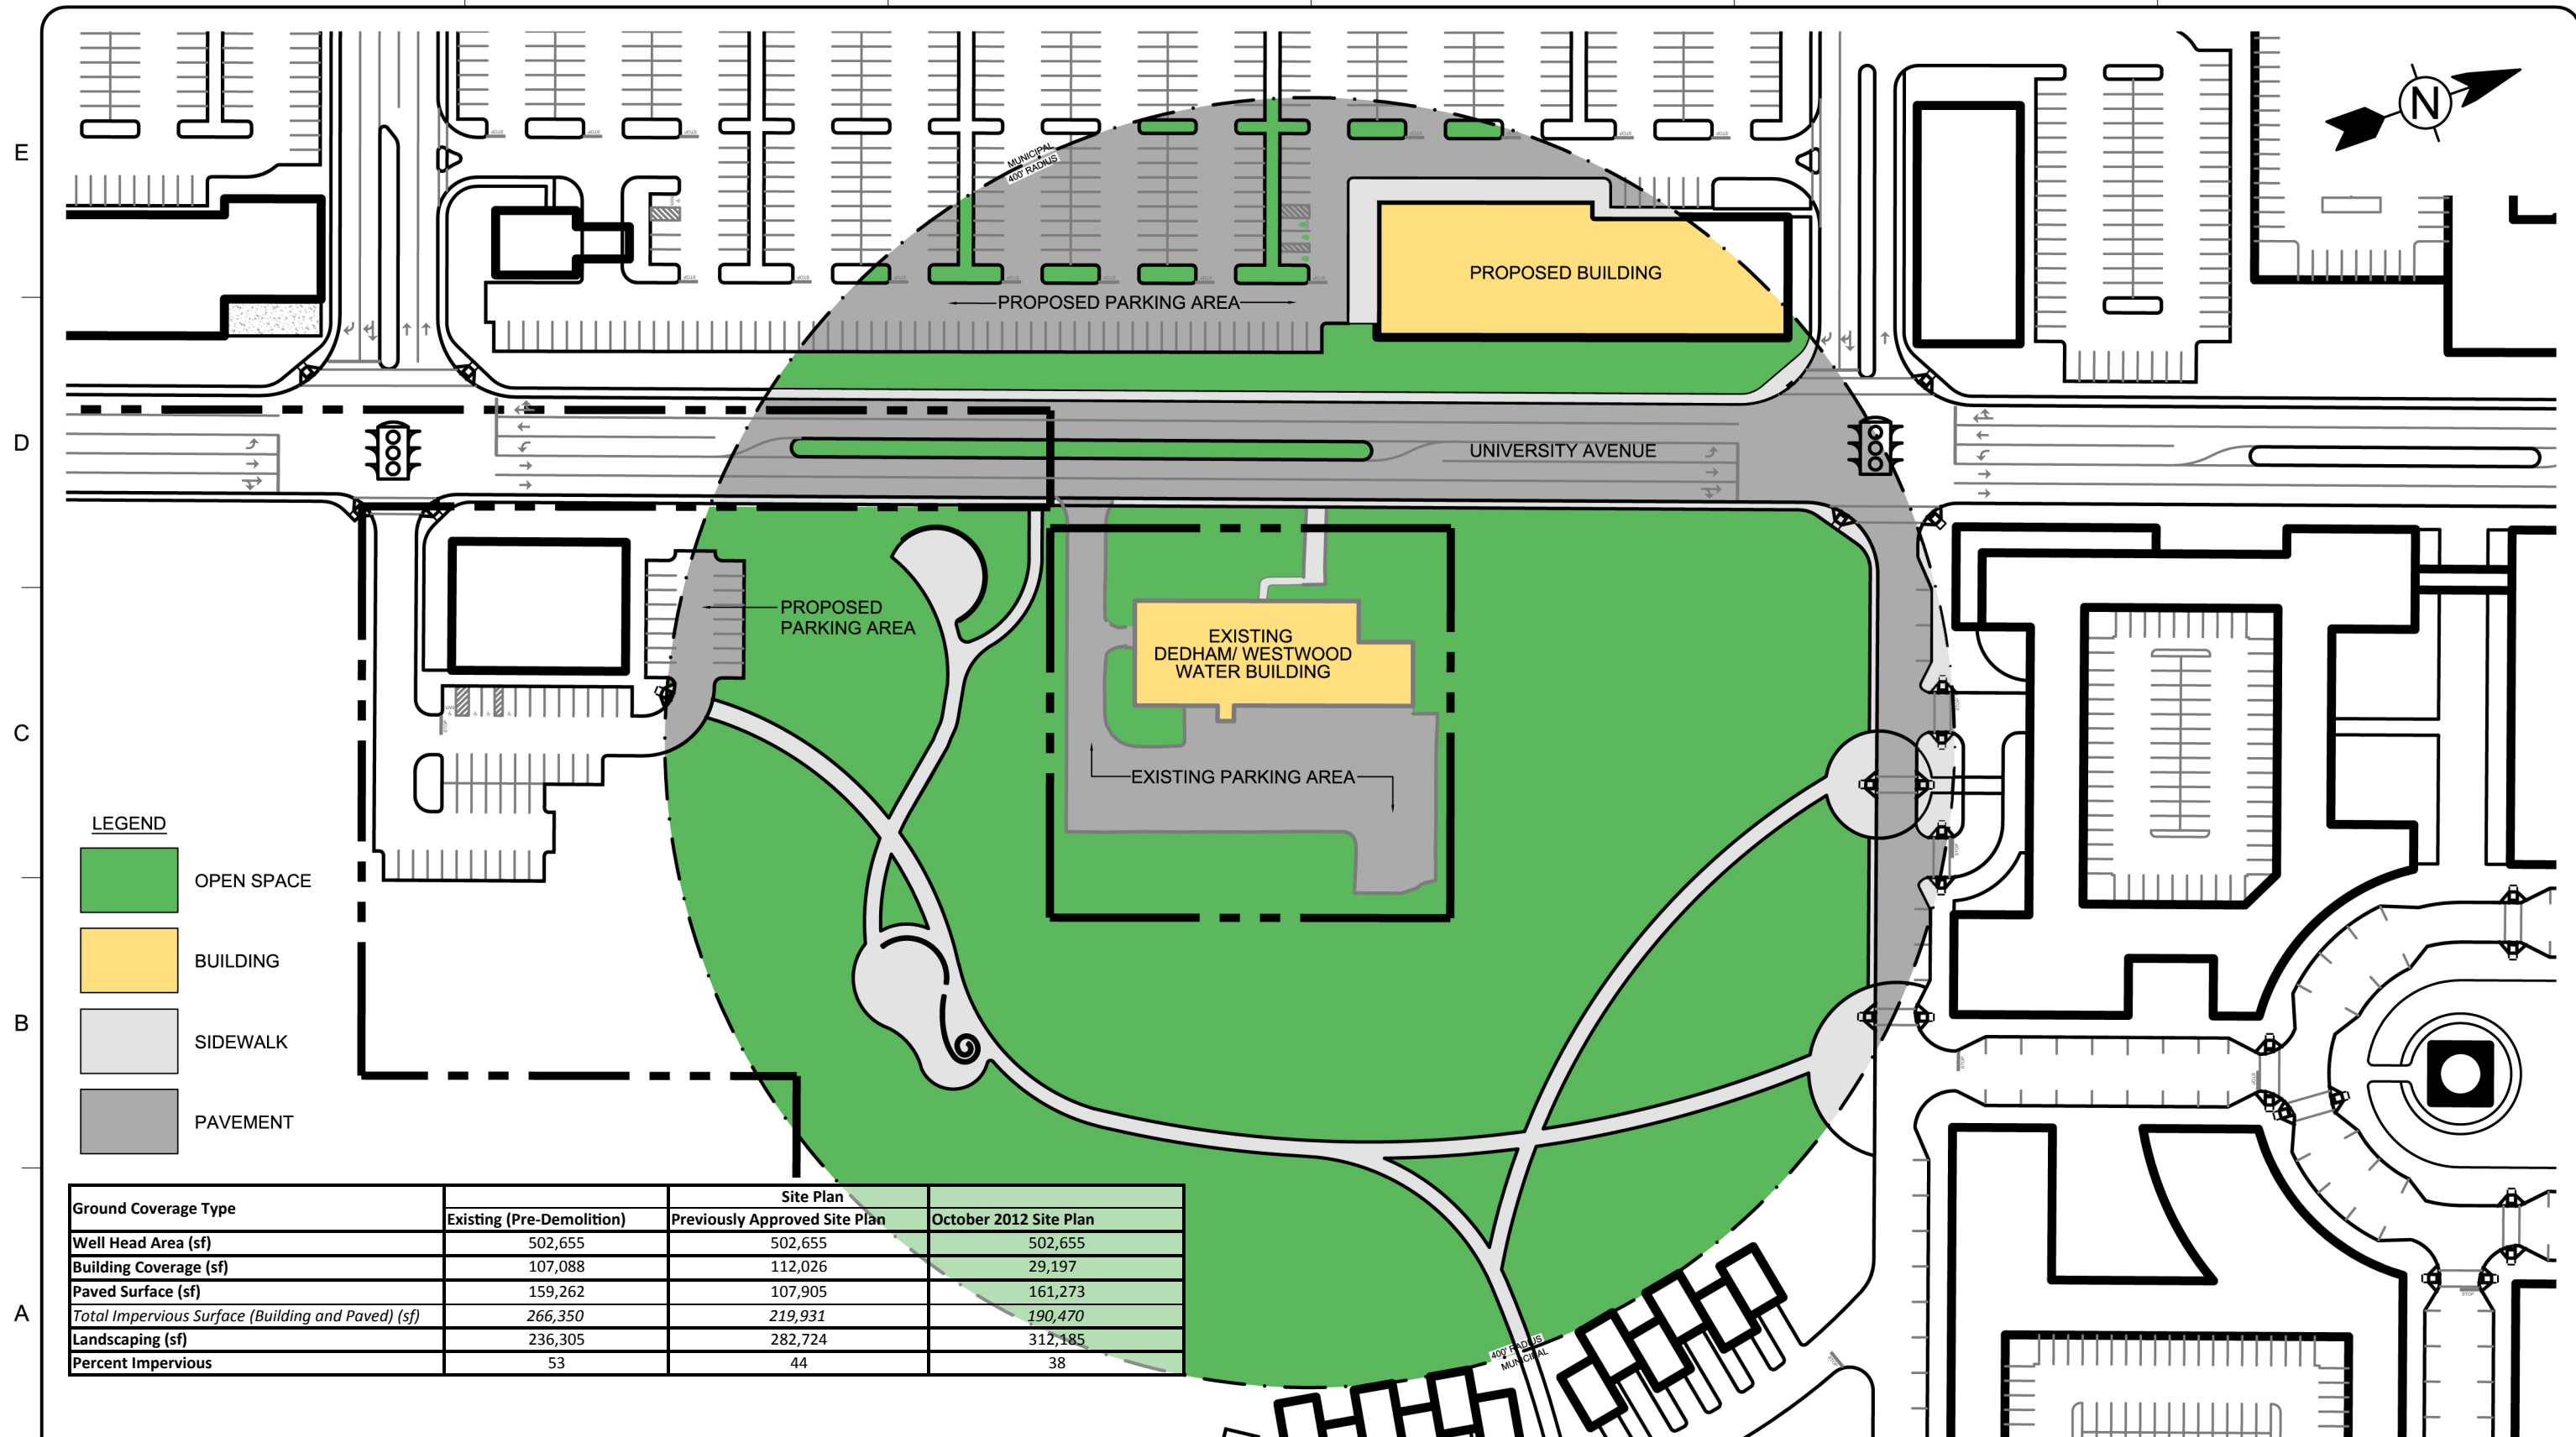

LEGEND

- OPEN SPACE
- BUILDING
- SIDEWALK
- PAVEMENT

Ground Coverage Type	Site Plan		
	Existing (Pre-Demolition)	Previously Approved Site Plan	October 2012 Site Plan
Well Head Area (sf)	502,655	502,655	502,655
Building Coverage (sf)	107,088	112,026	29,197
Paved Surface (sf)	159,262	107,905	161,273
Total Impervious Surface (Building and Paved) (sf)	266,350	219,931	190,470
Landscaping (sf)	236,305	282,724	312,185
Percent Impervious	53	44	38

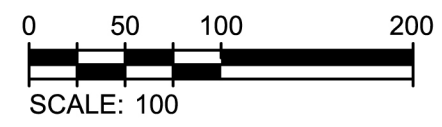

TETRA TECH
www.tetrattech.com

MARK	DATE	DESCRIPTION	BY

University Station
Well Head Ground Coverage Summary

Project No.:	
Designed By:	AFT
Drawn By:	SCV
Checked By:	AFT
	1

Bar Measures 1 inch

Copyright: Tetra Tech