


OWNER



35 Bryant Street  
 Dedham, MA 02026  
 ph 781.326.5400  
 www.mckayarchitects.net

**KEY:**

- Demolish -
- To be Relocated -

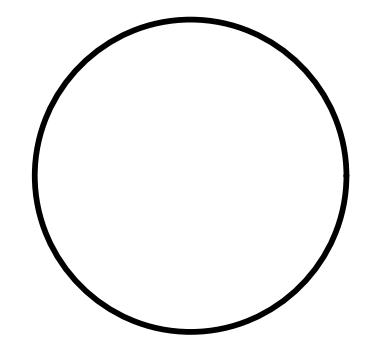

REV #	DATE	ISSUANCE

**OWNERSHIP & USE OF DOCUMENTS**

These drawings and specifications are the property and copyright of McKay Architects and shall not be used in whole or in part, or shall be assigned to a third party without the express written permission of McKay Architects.  
 Contractor to verify all information and dimensions in the field prior to start of construction and is to notify McKay Architects of any discrepancies.



**Basement Floor Demo Plan**

JOB NO	
DATE	10.23.19
DWG BY	RJM
CKD BY	MLM
SCALE	1/4" = 1'-0"

**D-1.1**

ALL DIMENSIONS SHOWN ARE APPROXIMATE AND ARE SHOWN FOR GENERAL SCOPE ONLY. THE COMPLETE REMOVAL OF INDICATED LOCATIONS IS TO BE INCLUDED.


SHADED AREA INDICATE COMPLETE REMOVAL.

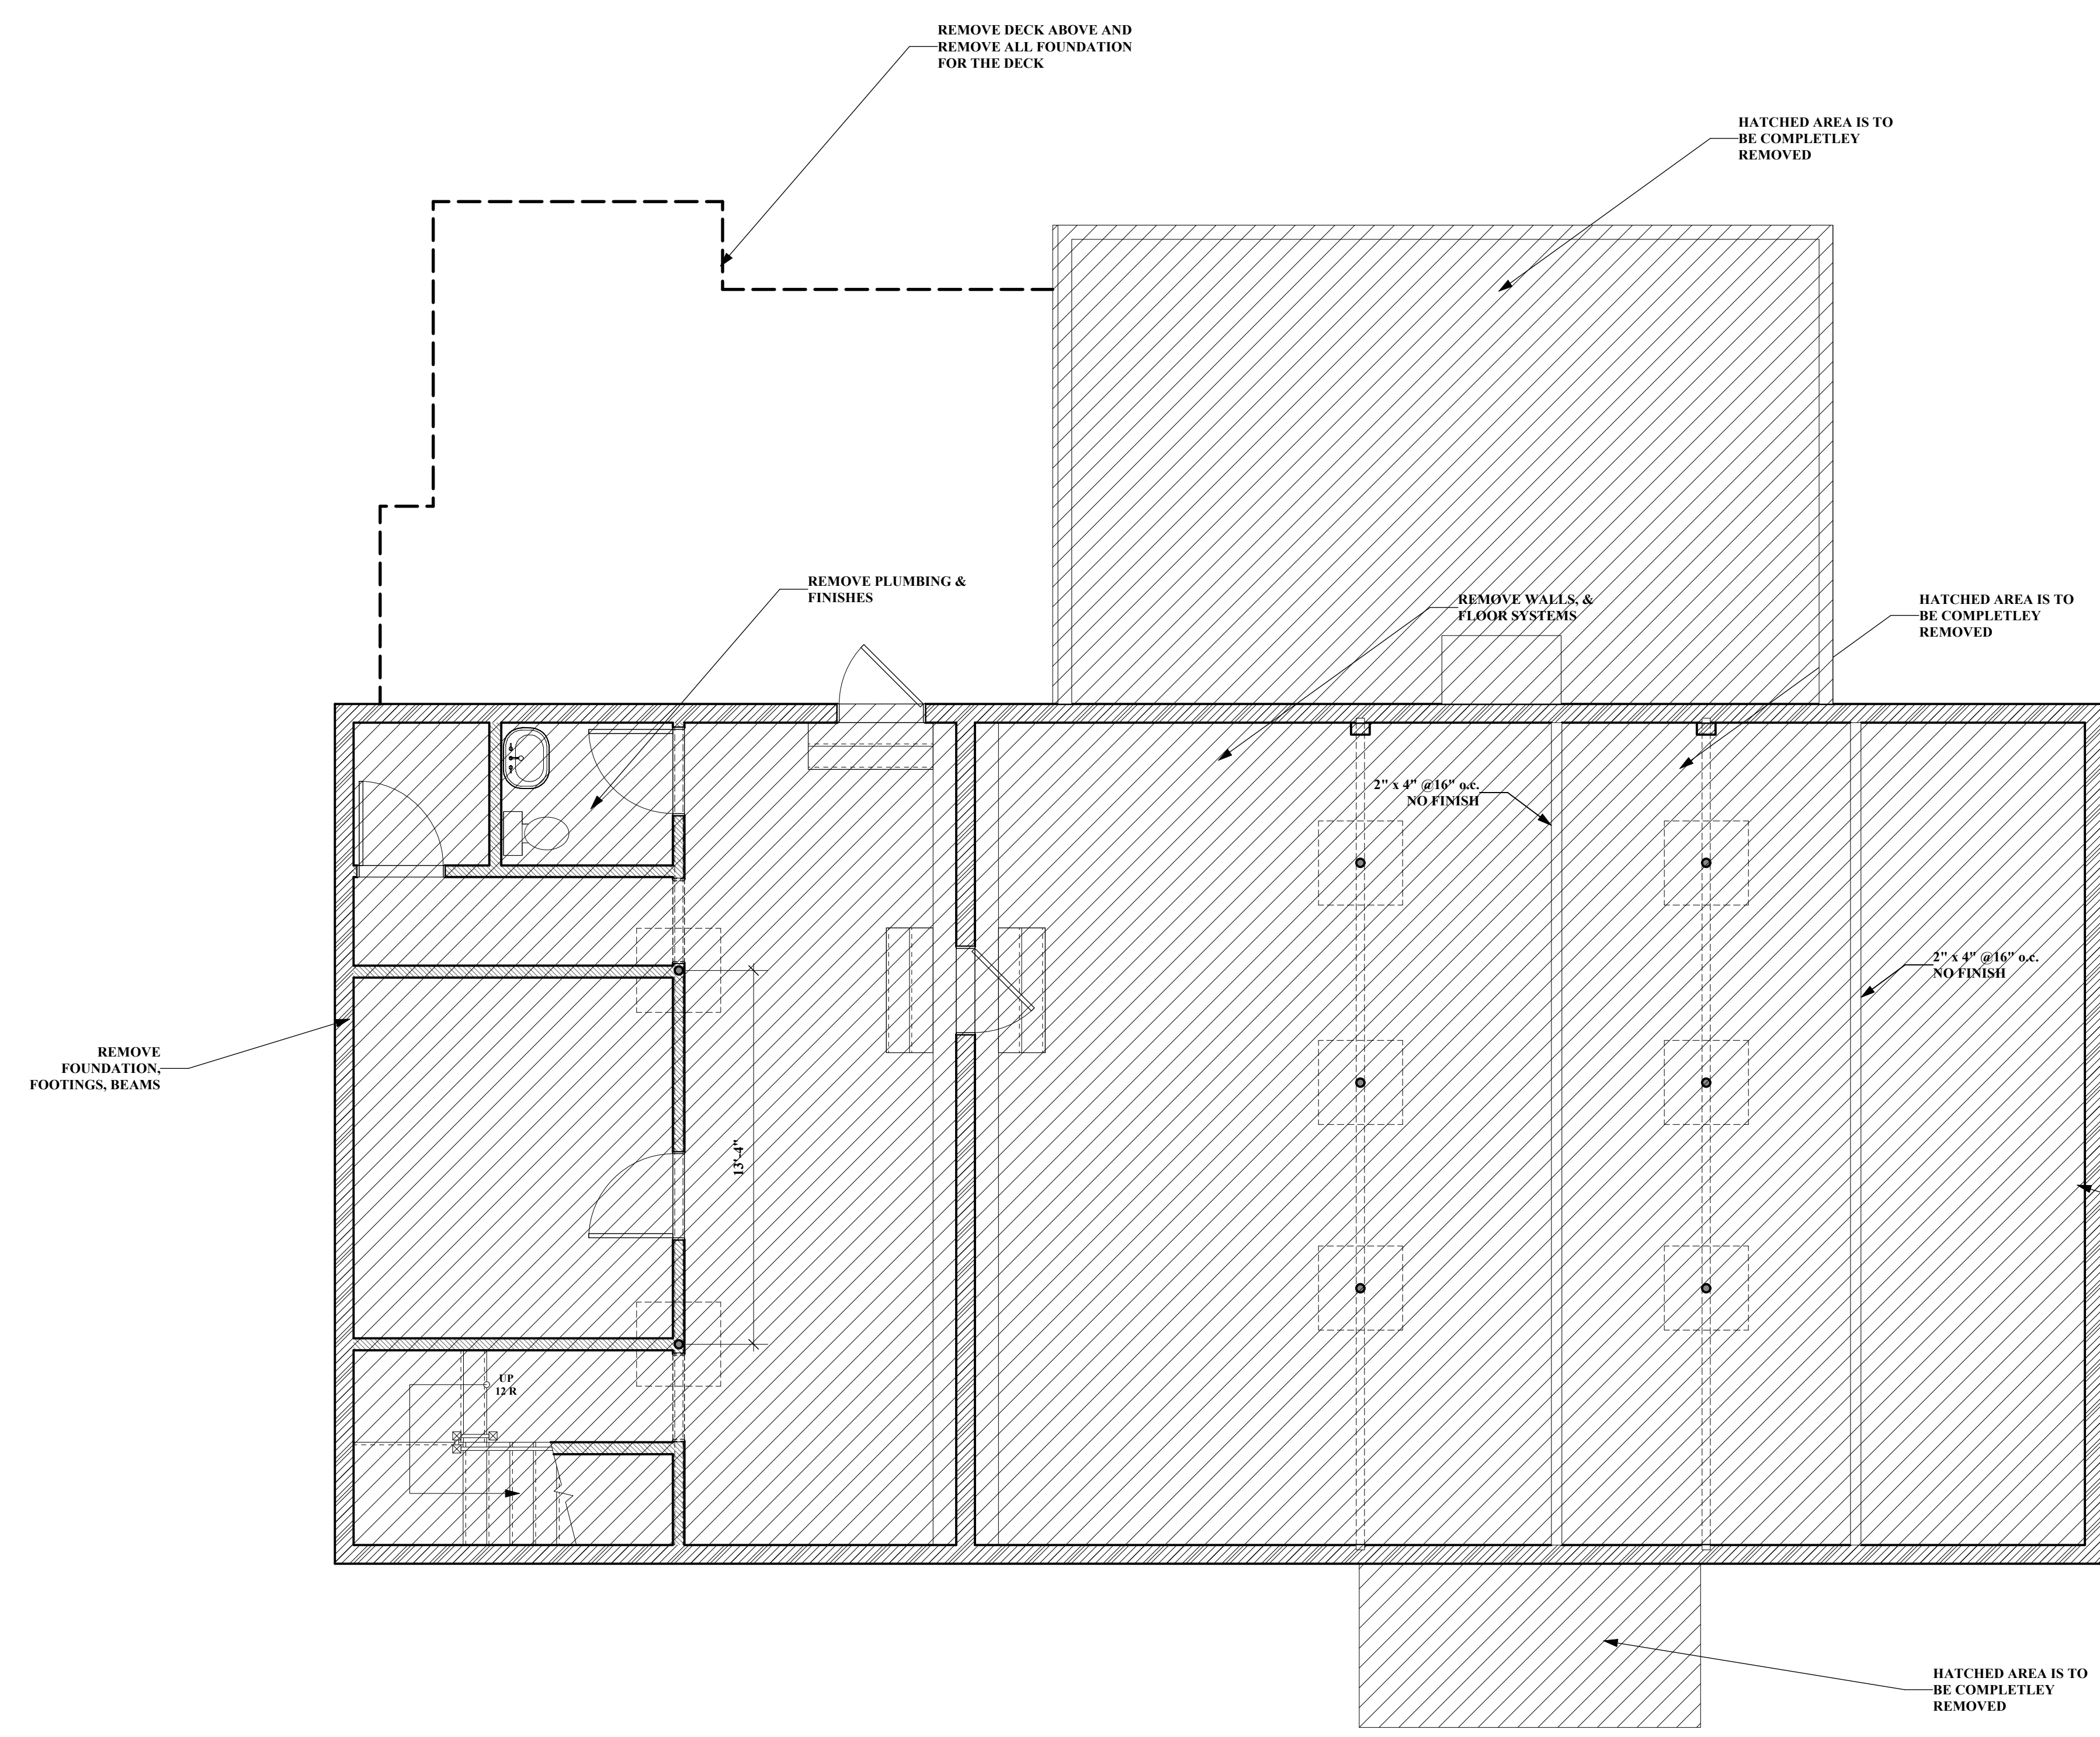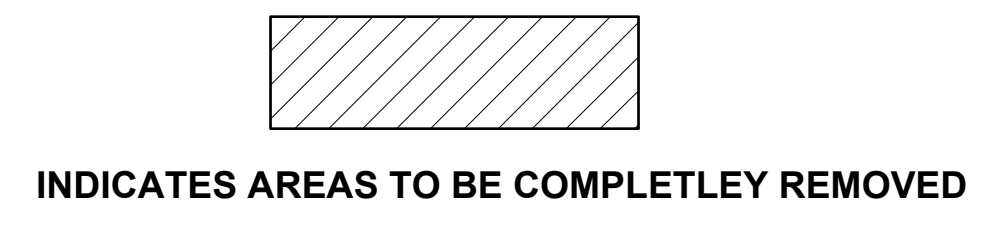

WASHINGTON STREET

**1 Existing Basement Floor Plan**  
 D-1.1 1/4" = 1'-0"

APPROXIMATE AREA OF BASEMENT TO BE REMOVED IS 2447 SF

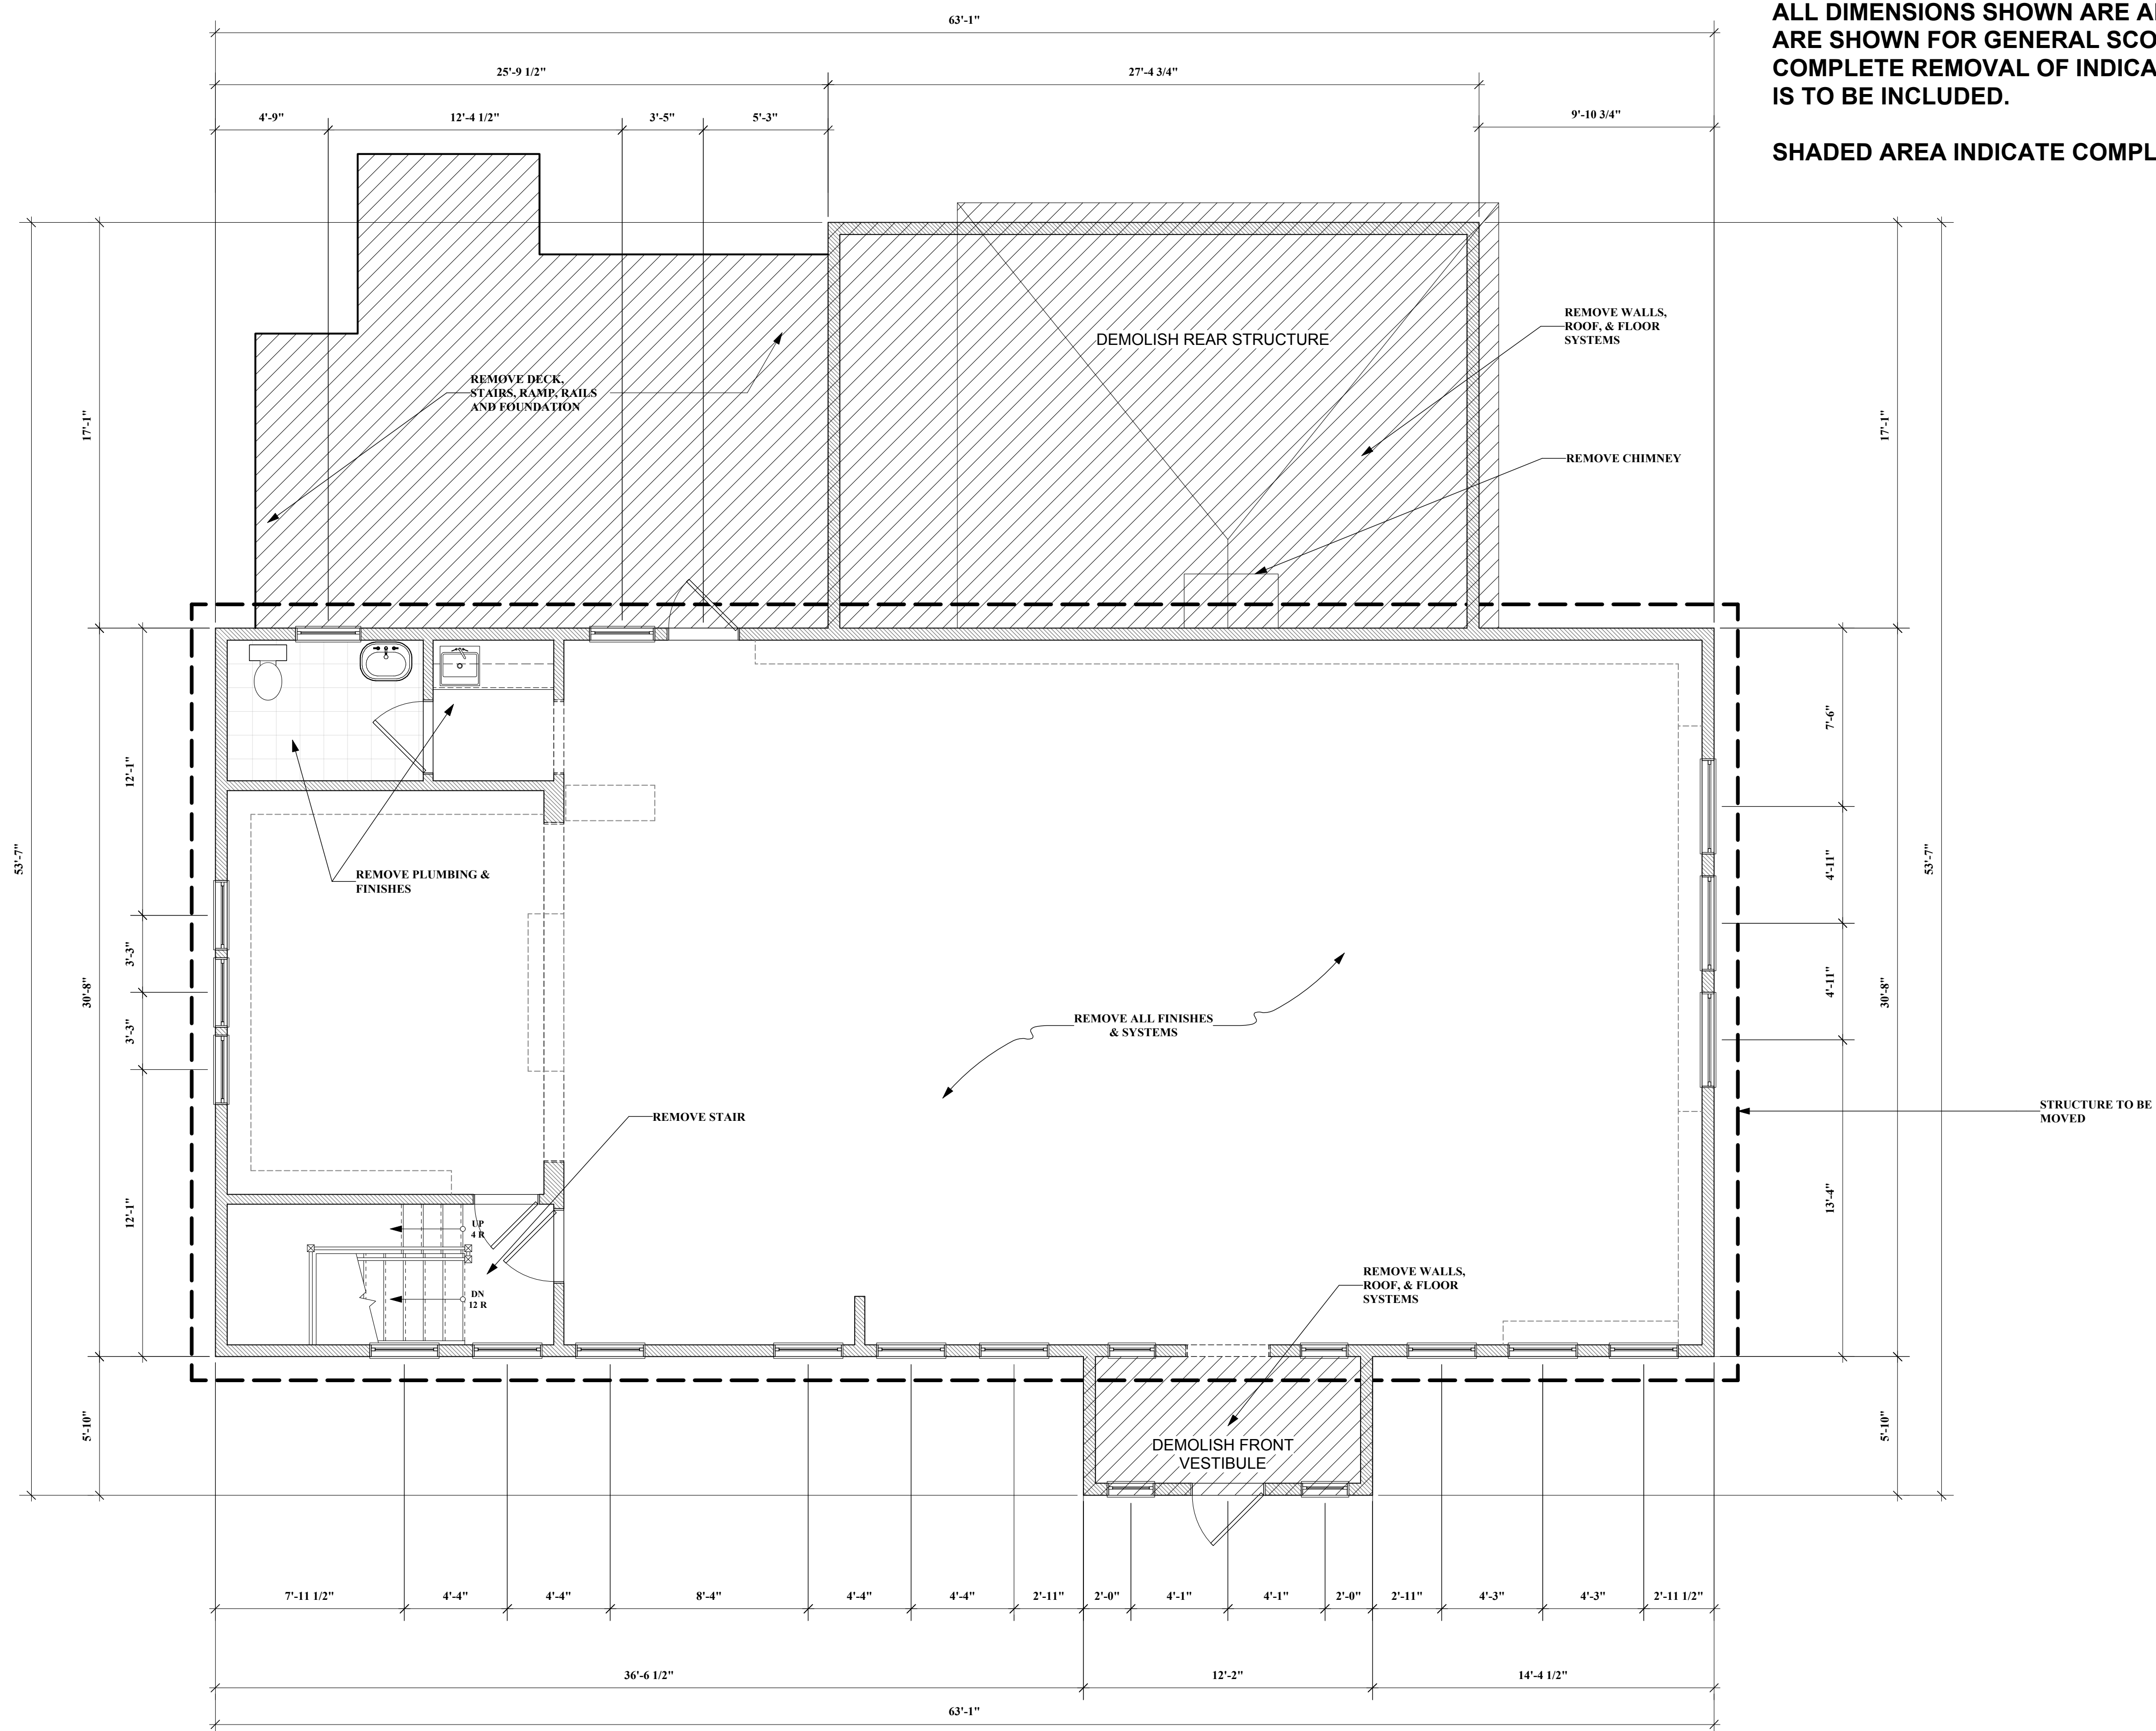

ALL DIMENSIONS SHOWN ARE APPROXIMATE AND ARE SHOWN FOR GENERAL SCOPE ONLY. THE COMPLETE REMOVAL OF INDICATED LOCATIONS IS TO BE INCLUDED.

SHADED AREA INDICATE COMPLETE REMOVAL.

**Wentworth Hall**  
**Building Relocation**  
 BID # ECON-20-B-005  
 280  
 Washington Street  
 Westwood, MA


OWNER

architects  
**mckay**

35 Bryant Street  
 Dedham, MA 02026  
 ph 781.326.5400  
 www.mckayarchitects.net

**KEY:**

- Demolish -
- To be Relocated -

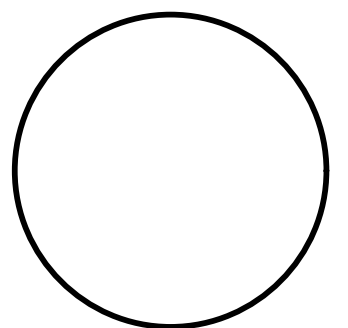

REV #	DATE	ISSUANCE

**OWNERSHIP & USE OF DOCUMENTS**

These drawings and specifications are the property and copyright of McKay Architects and shall not be used in whole or in part, or shall be assigned to a third party without the express written permission of McKay Architects.  
 Contractor to verify all information and dimensions in the field prior to start of construction and is to notify McKay Architects of any discrepancies.

INDICATES AREAS TO BE COMPLETELY REMOVED

**WASHINGTON STREET**

**1 Existing First Floor Plan**  
 1/4" = 1'-0"

APPROXIMATE AREA OF FIRST FLOOR TO BE RELOCATED IS 1934 SF  
 APPROXIMATE AREA OF FIRST FLOOR TO BE DEMOLISHED IS 540 SF  
 APPROXIMATE AREA OF REAR DECK TO BE REMOVED IS 395 SF

**First Floor Demo Plan**

JOB NO	
DATE	10.23.19
DWG BY	RJM
CKD BY	MLM
SCALE	1/4" = 1'-0"

**D-1.2**


OWNER

architects  
**mckay**

35 Bryant Street  
 Dedham, MA 02026  
 ph: 781.326.5400  
 www.mckayarchitects.net

**KEY:**

- Demolish -
- To be Relocated -

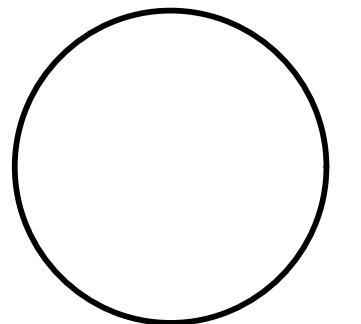

REV #    DATE    ISSUANCE

REV #	DATE	ISSUANCE

**OWNERSHIP & USE OF DOCUMENTS**


These drawings and specifications are the property and copyright of McKay Architects and shall not be used in whole or in part, or shall be assigned to a third party without the express written permission of McKay Architects.  
 Contractor to verify all information and dimensions in the field prior to start of construction and is to notify McKay Architects of any discrepancies.

**Elevation  
Demo Plans**


JOB NO.	
DATE	10.23.19
DWG BY	RJM
CKD BY	MLM
SCALE	

**D-2.1**

3/16" = 1'-0"

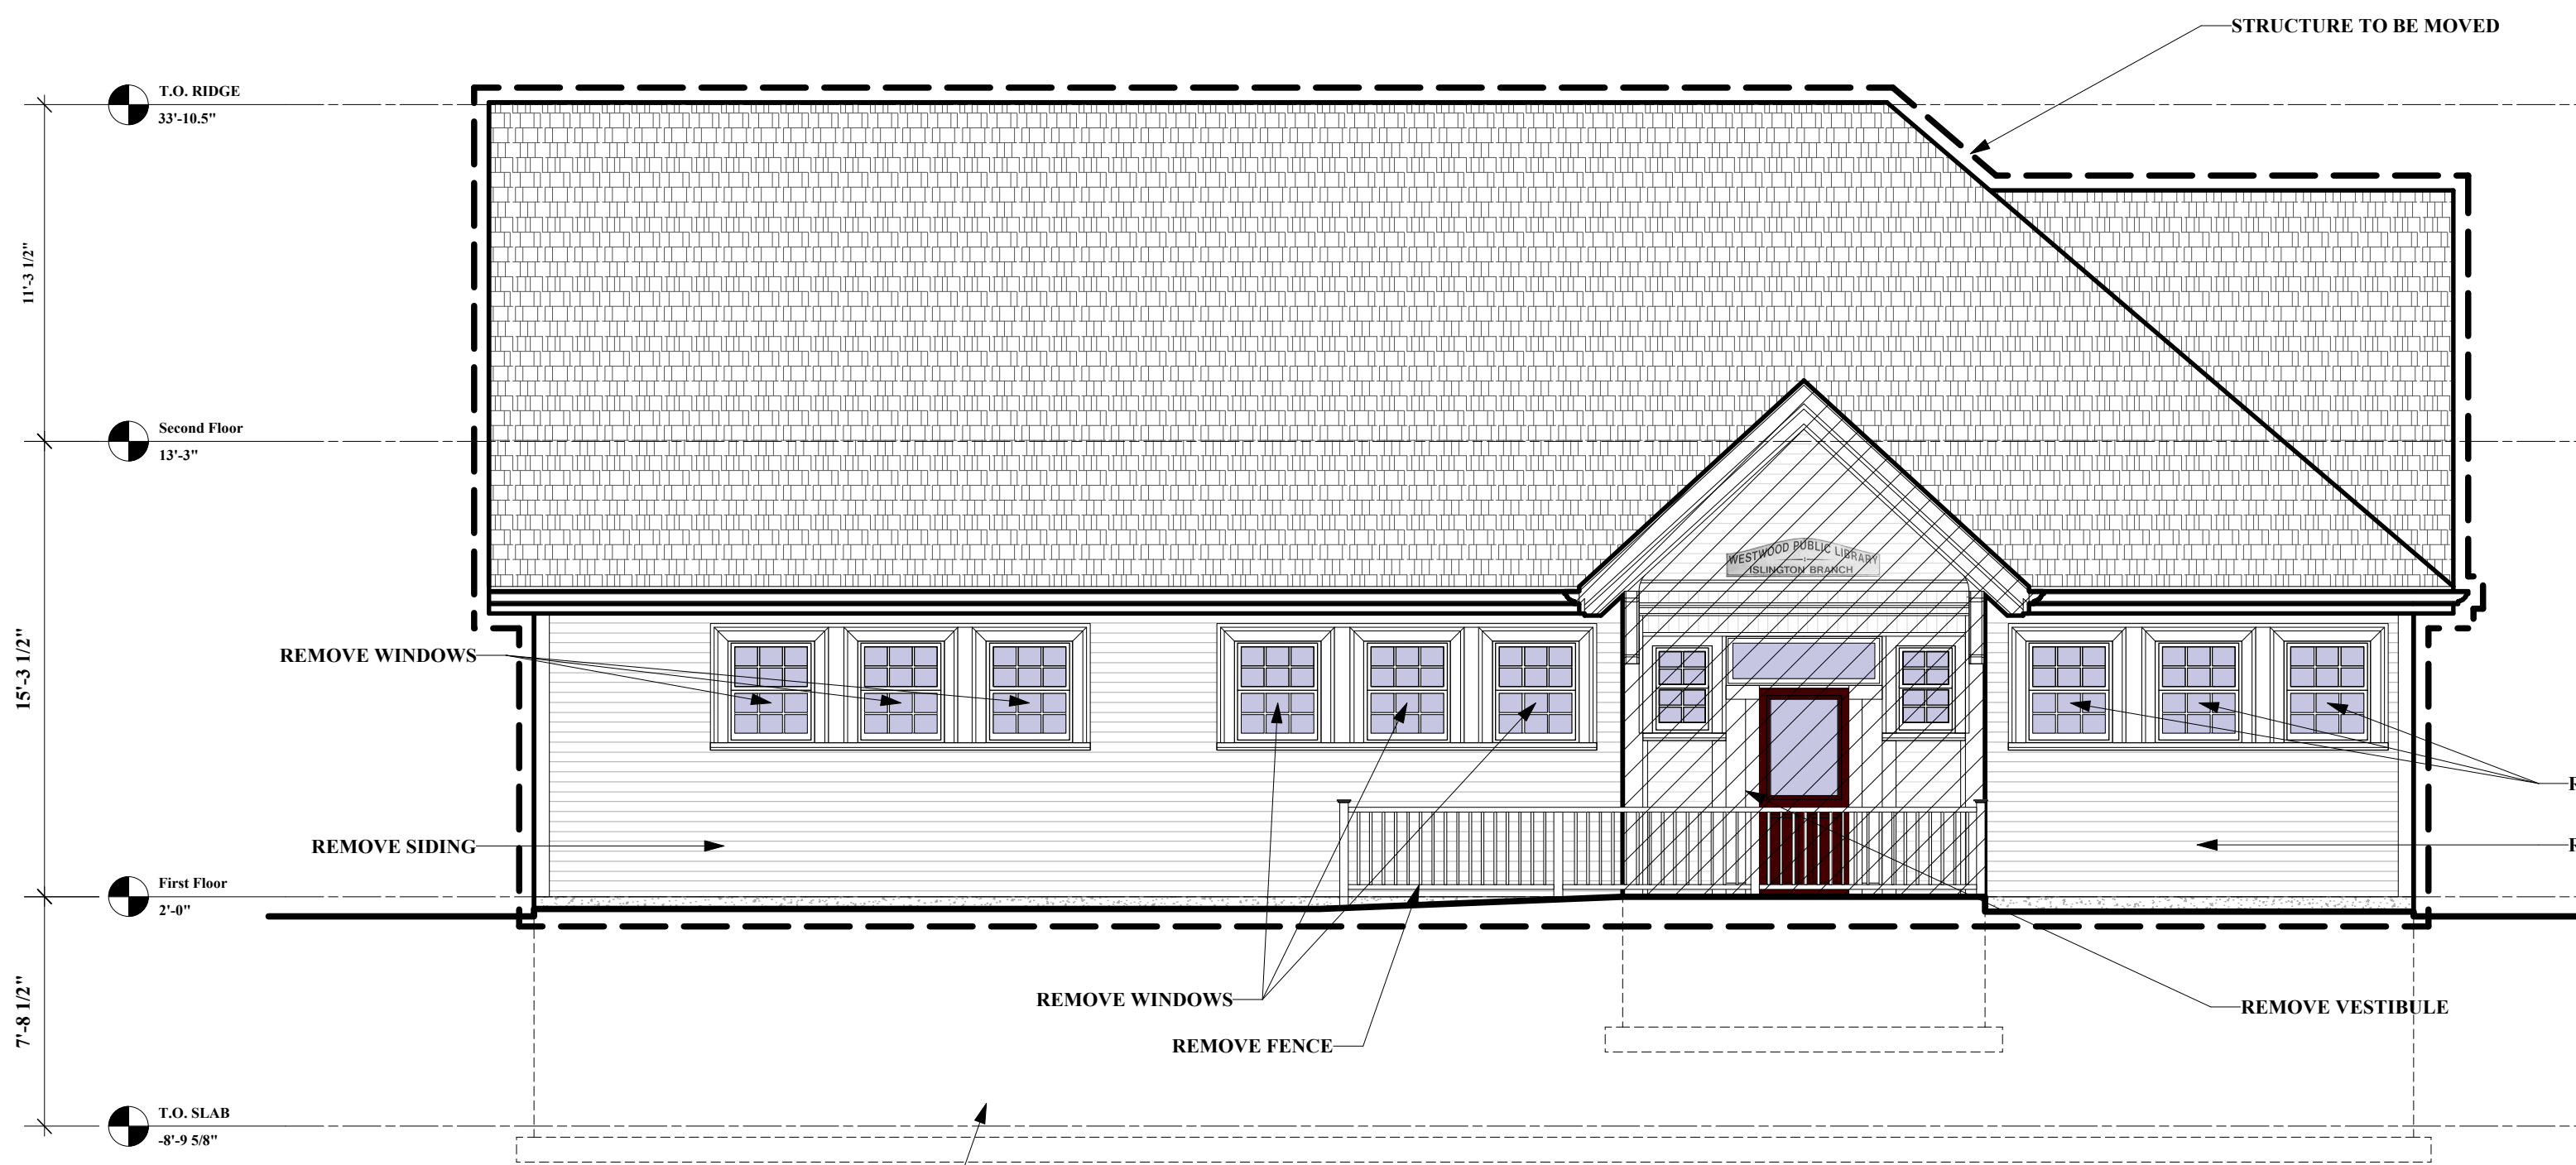


**1 Existing Front Elevation**  
 D-2.1 1/4" = 1'-0"

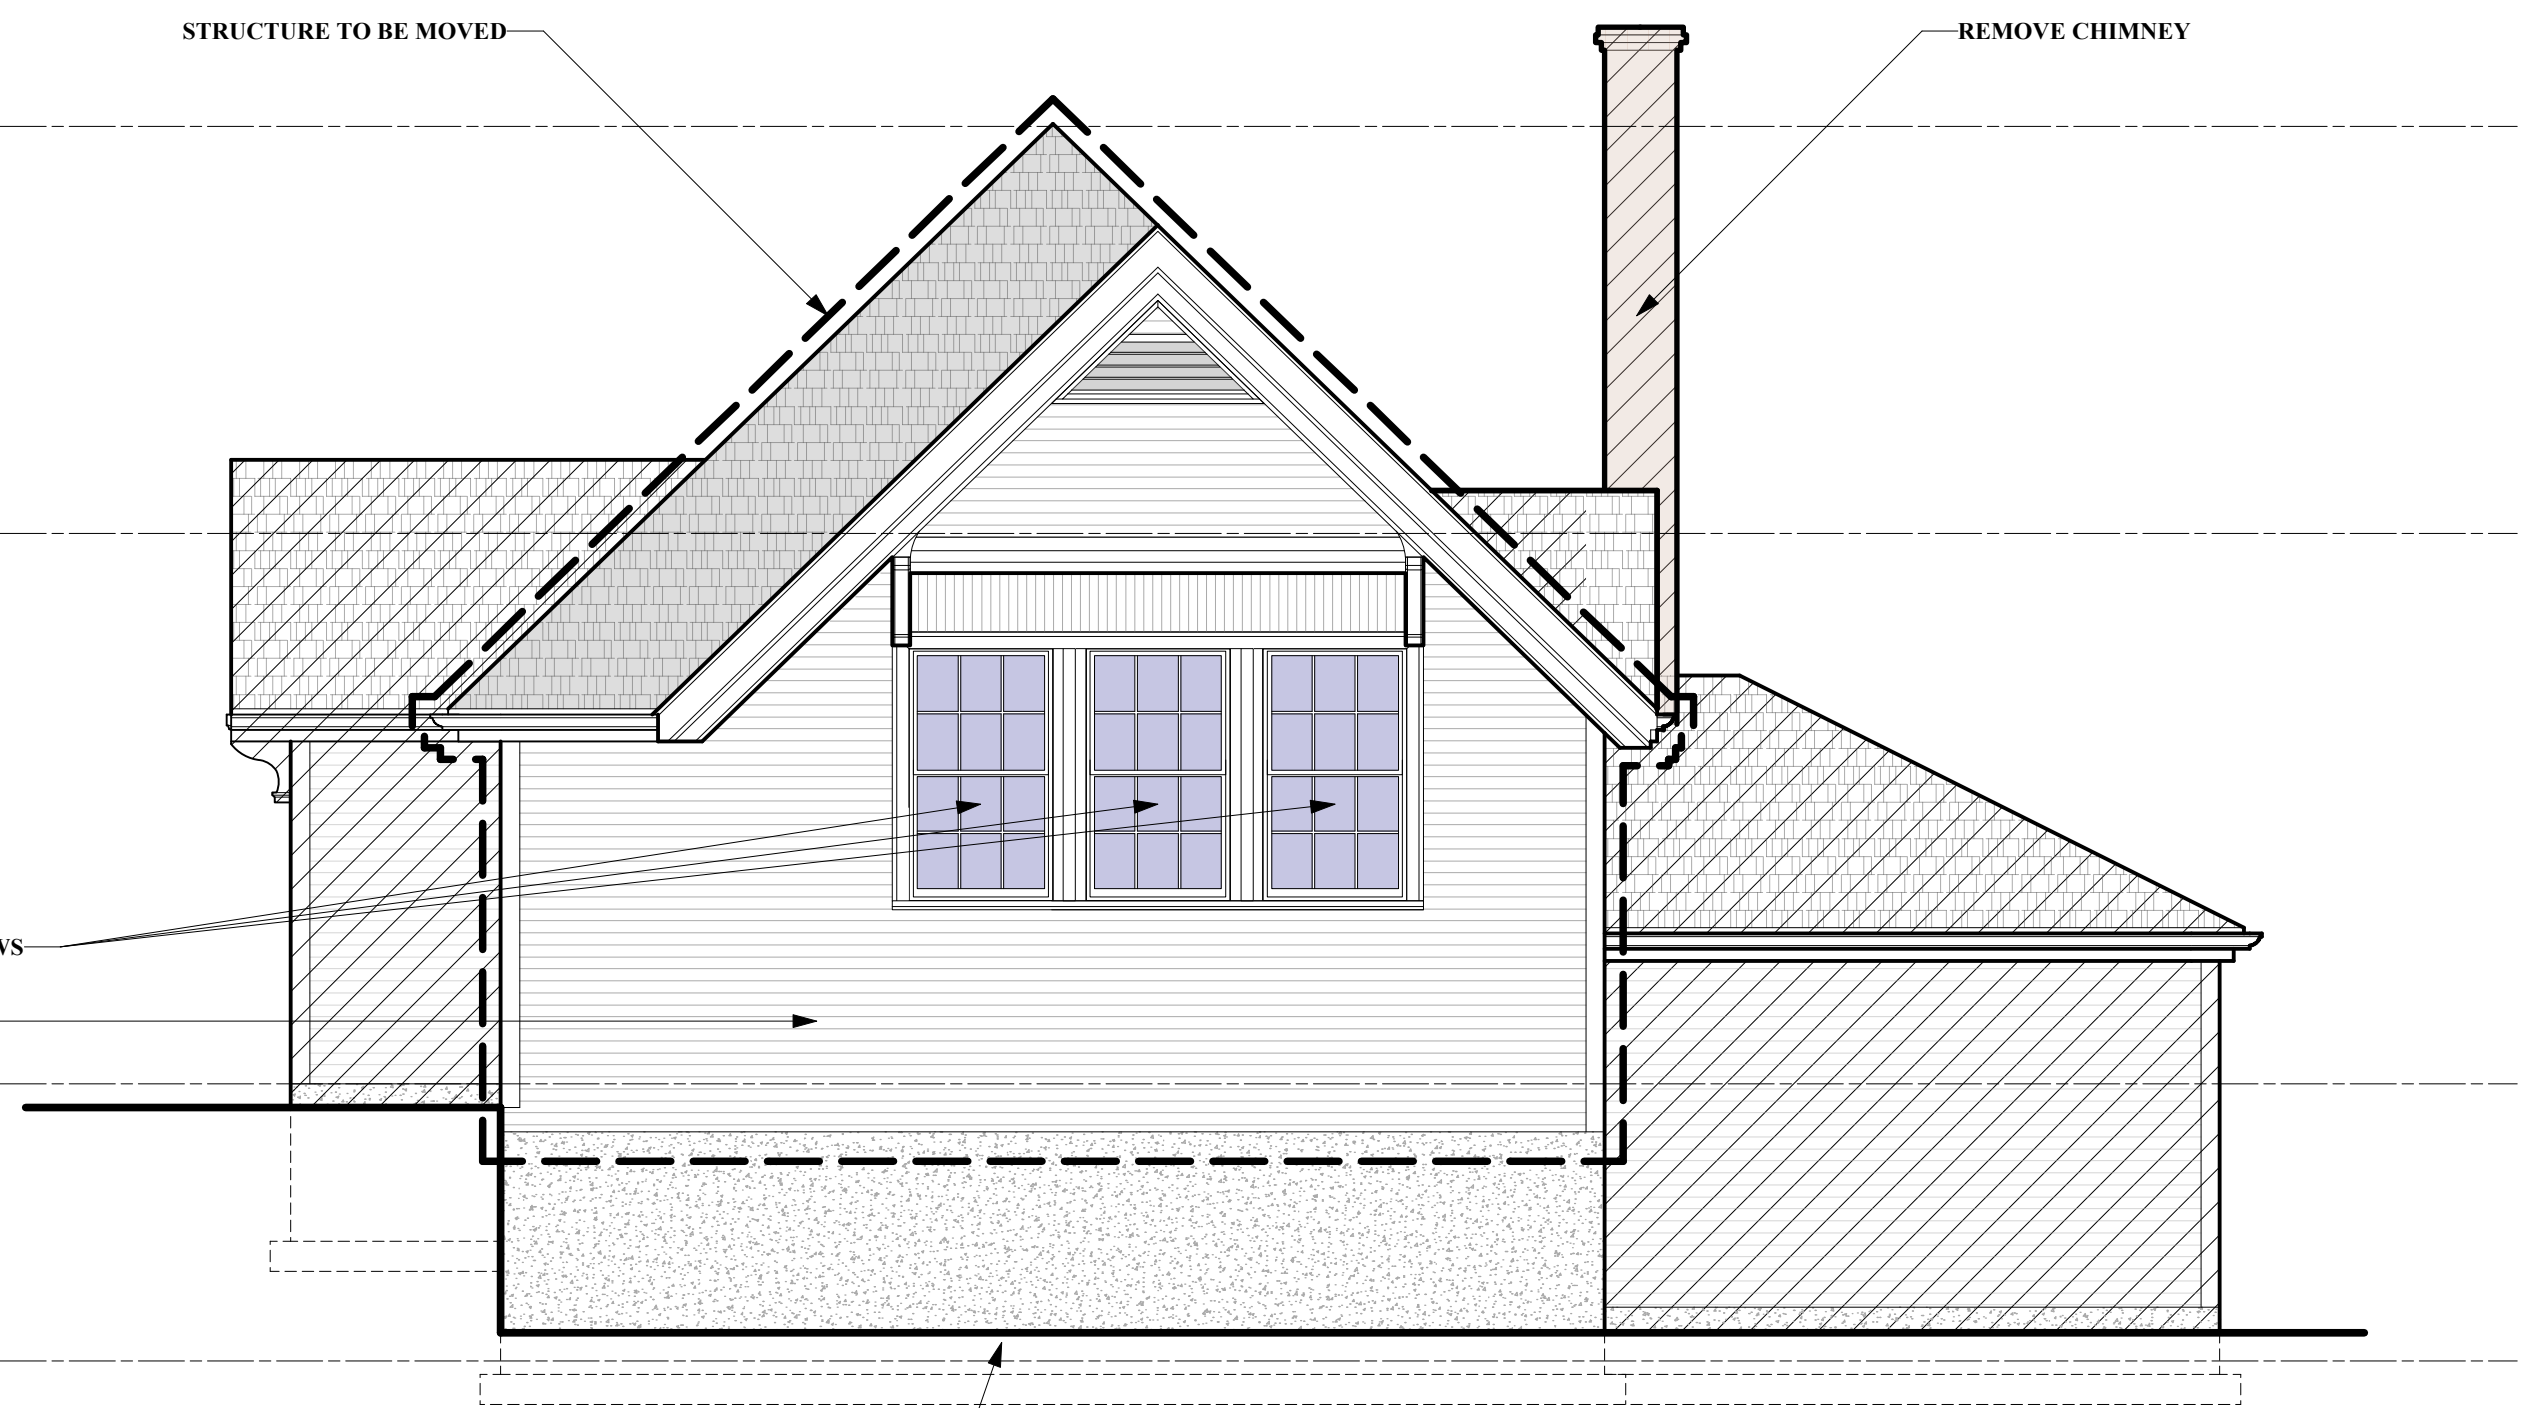


**2 Existing Right Side Elevation**  
 D-2.1 1/4" = 1'-0"

ALL DIMENSIONS SHOWN ARE APPROXIMATE AND ARE SHOWN FOR GENERAL SCOPE ONLY. THE COMPLETE REMOVAL OF INDICATED LOCATIONS IS TO BE INCLUDED.  
 SHADED AREA INDICATE COMPLETE REMOVAL.  
  
 INDICATES AREAS TO BE COMPLETELY REMOVED

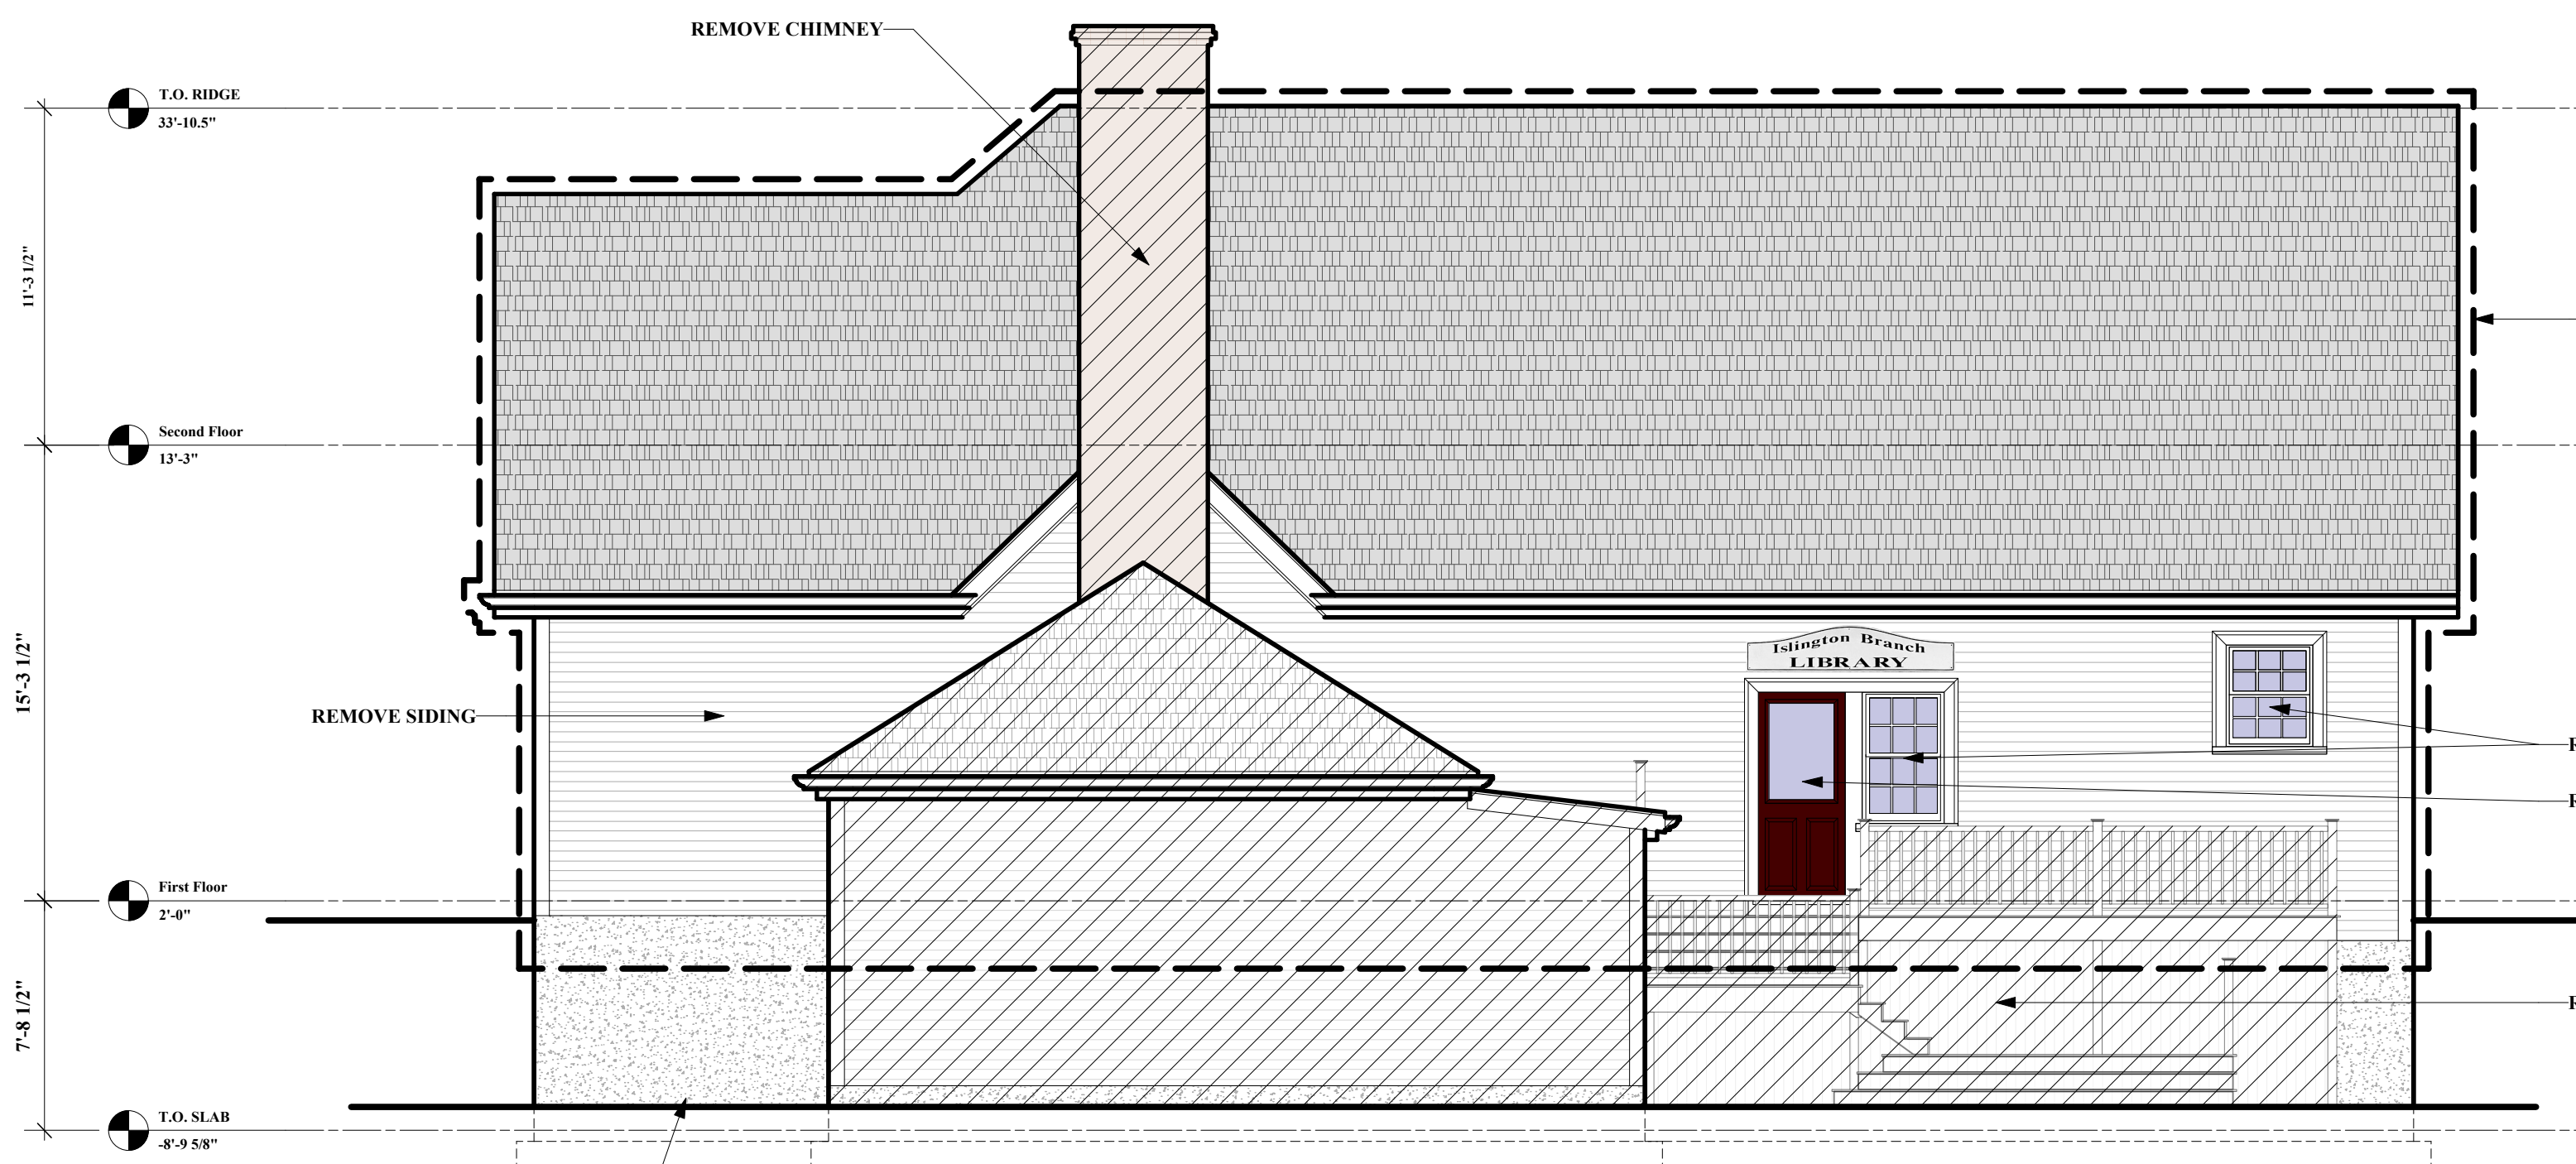

**3 Existing Rear Elevation**  
 D-2.1 1/4" = 1'-0"

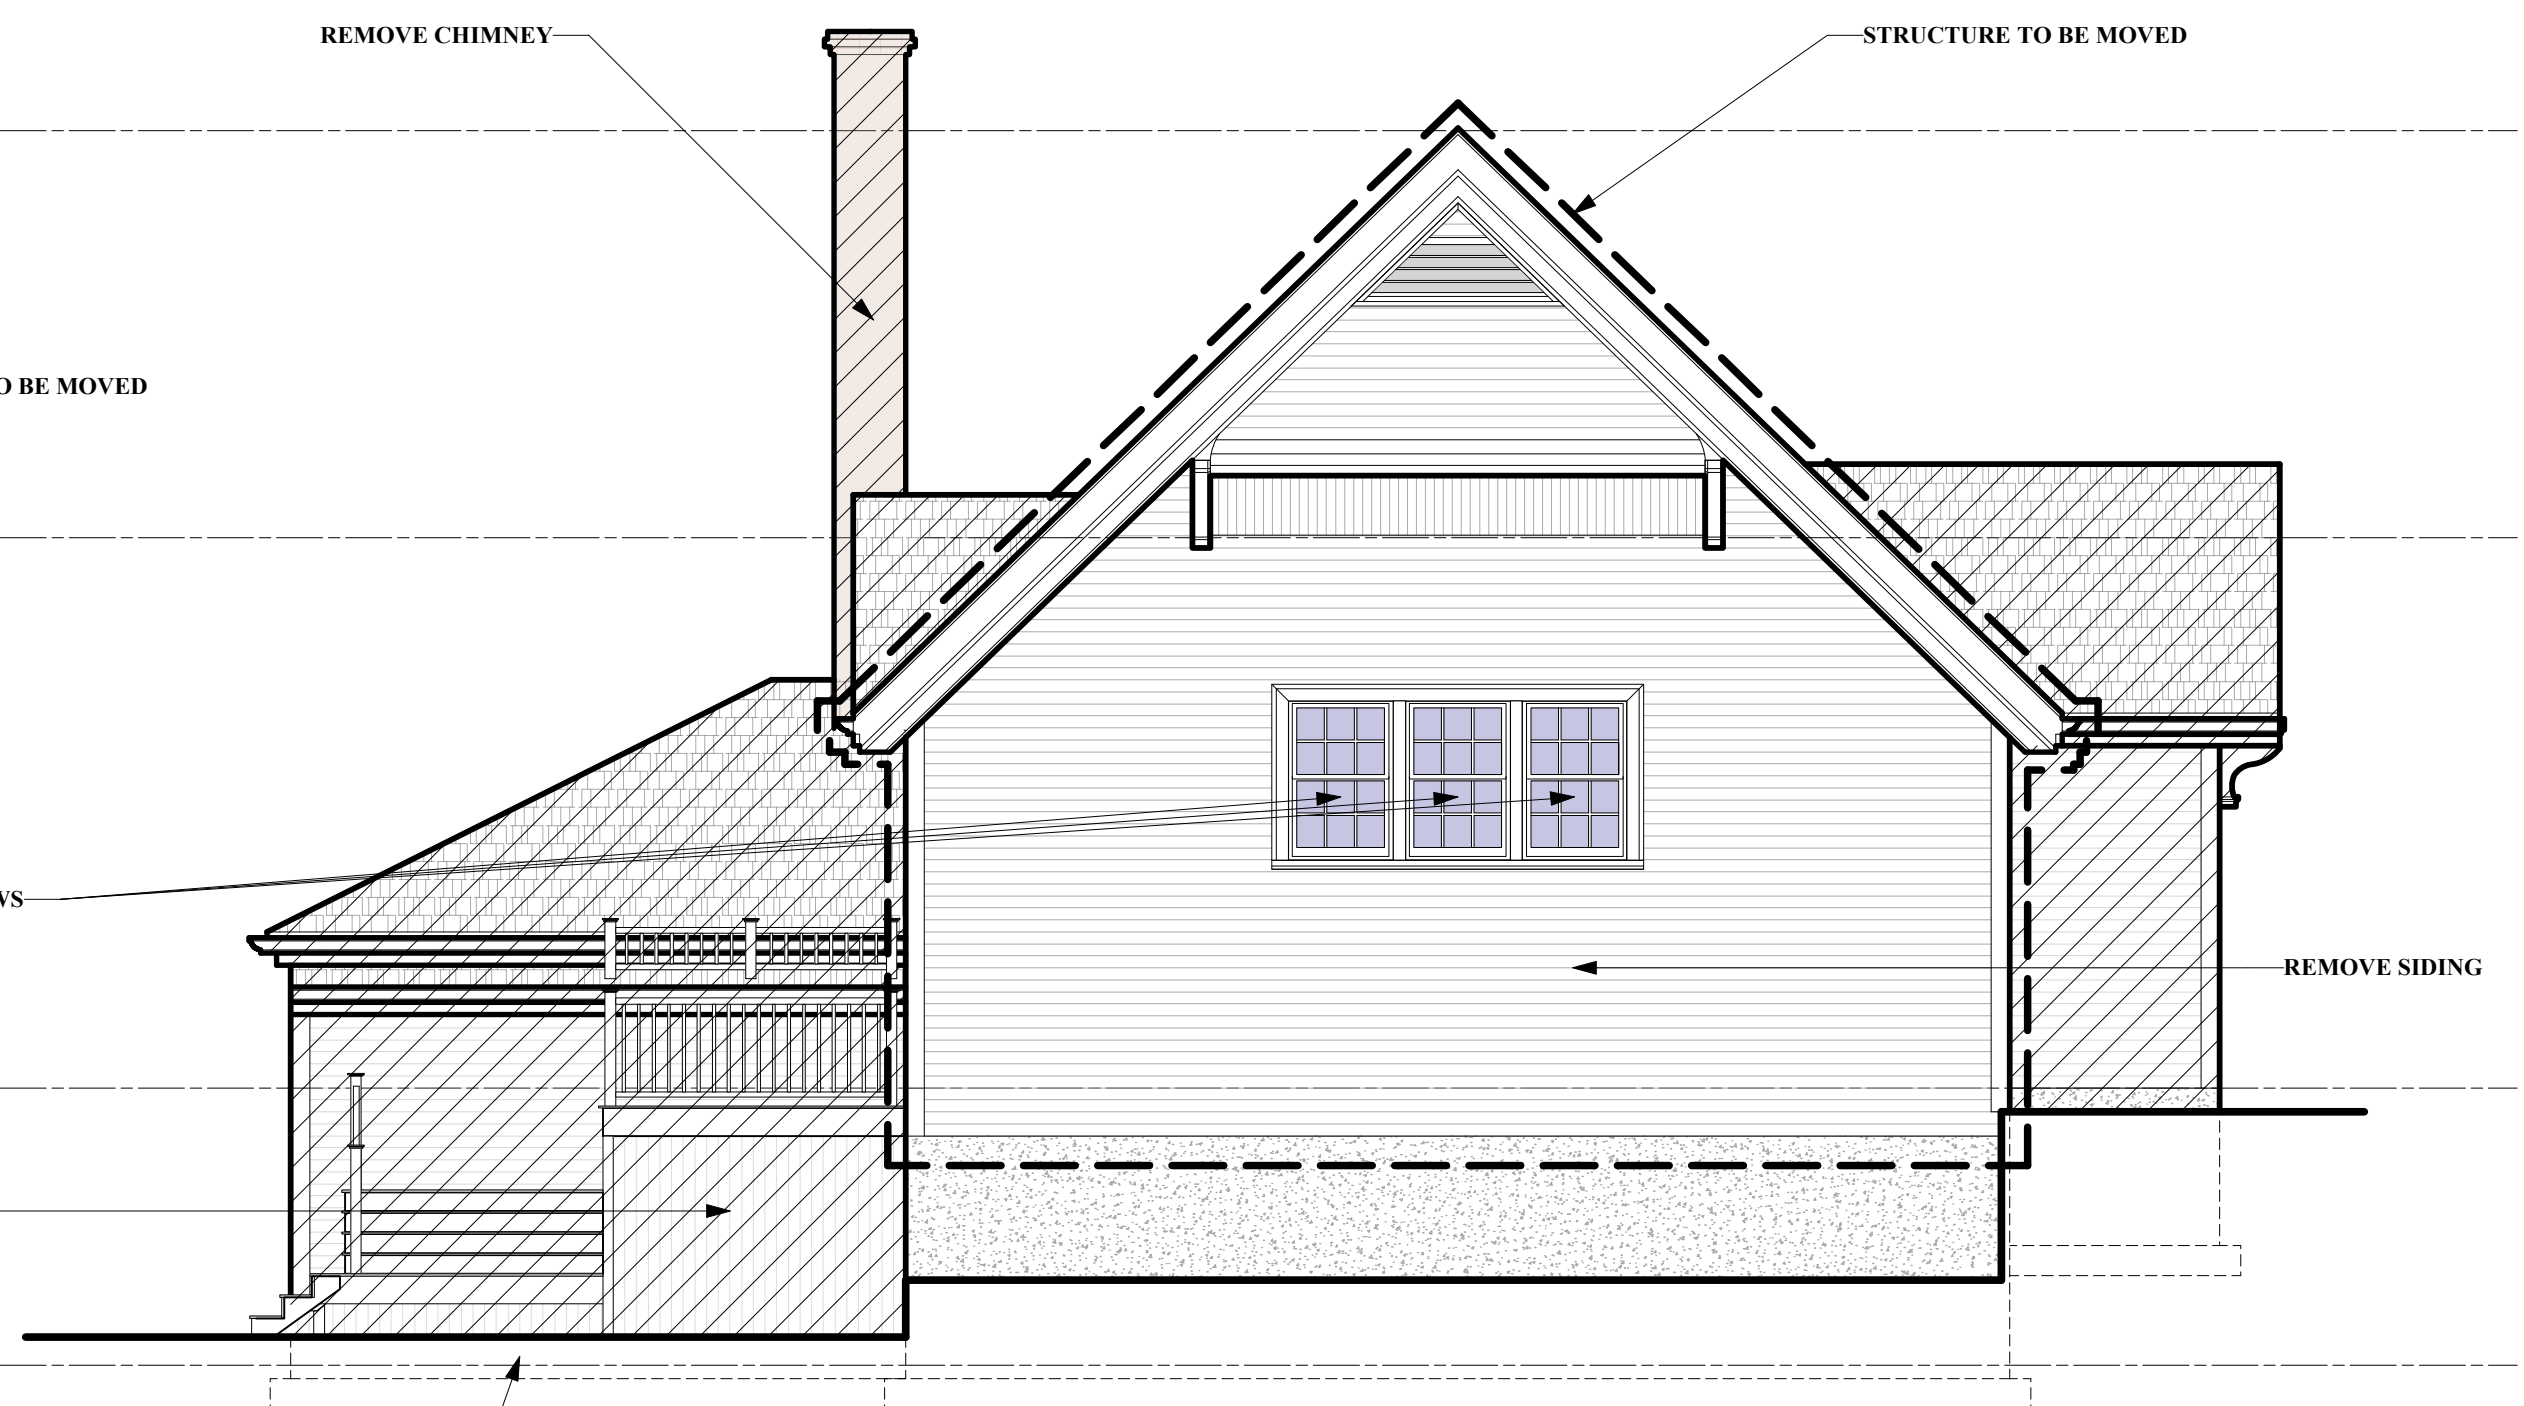

**4 Existing Left Side Elevation**  
 D-2.1 1/4" = 1'-0"