


OWNER

**DAMPROOFING  
BID  
3.25.2020**

architects  
**mckay**

35 Bryant Street  
Dorham, MA 02026  
ph.781.326.5400  
www.mckayarchitects.net

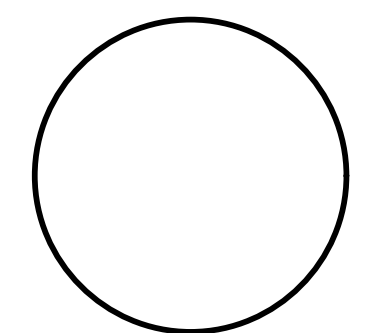


REV #	DATE	ISSUANCE

**OWNERSHIP & USE OF DOCUMENTS**  
These drawings and specifications are the property and copyright of McKay Architects and shall not be used in whole or in part, or shall be assigned to a third party without the express written permission of McKay Architects.  
Contractor to verify all information and dimensions in the field prior to start of construction and is to notify McKay Architects of any discrepancies.


**Damproofing  
Scope Of Work**

JOB NO	
DATE	3.24.2020
DWG BY	RJM
CKD BY	MLM
SCALE	1" = 1'-0"

**A-1.1**

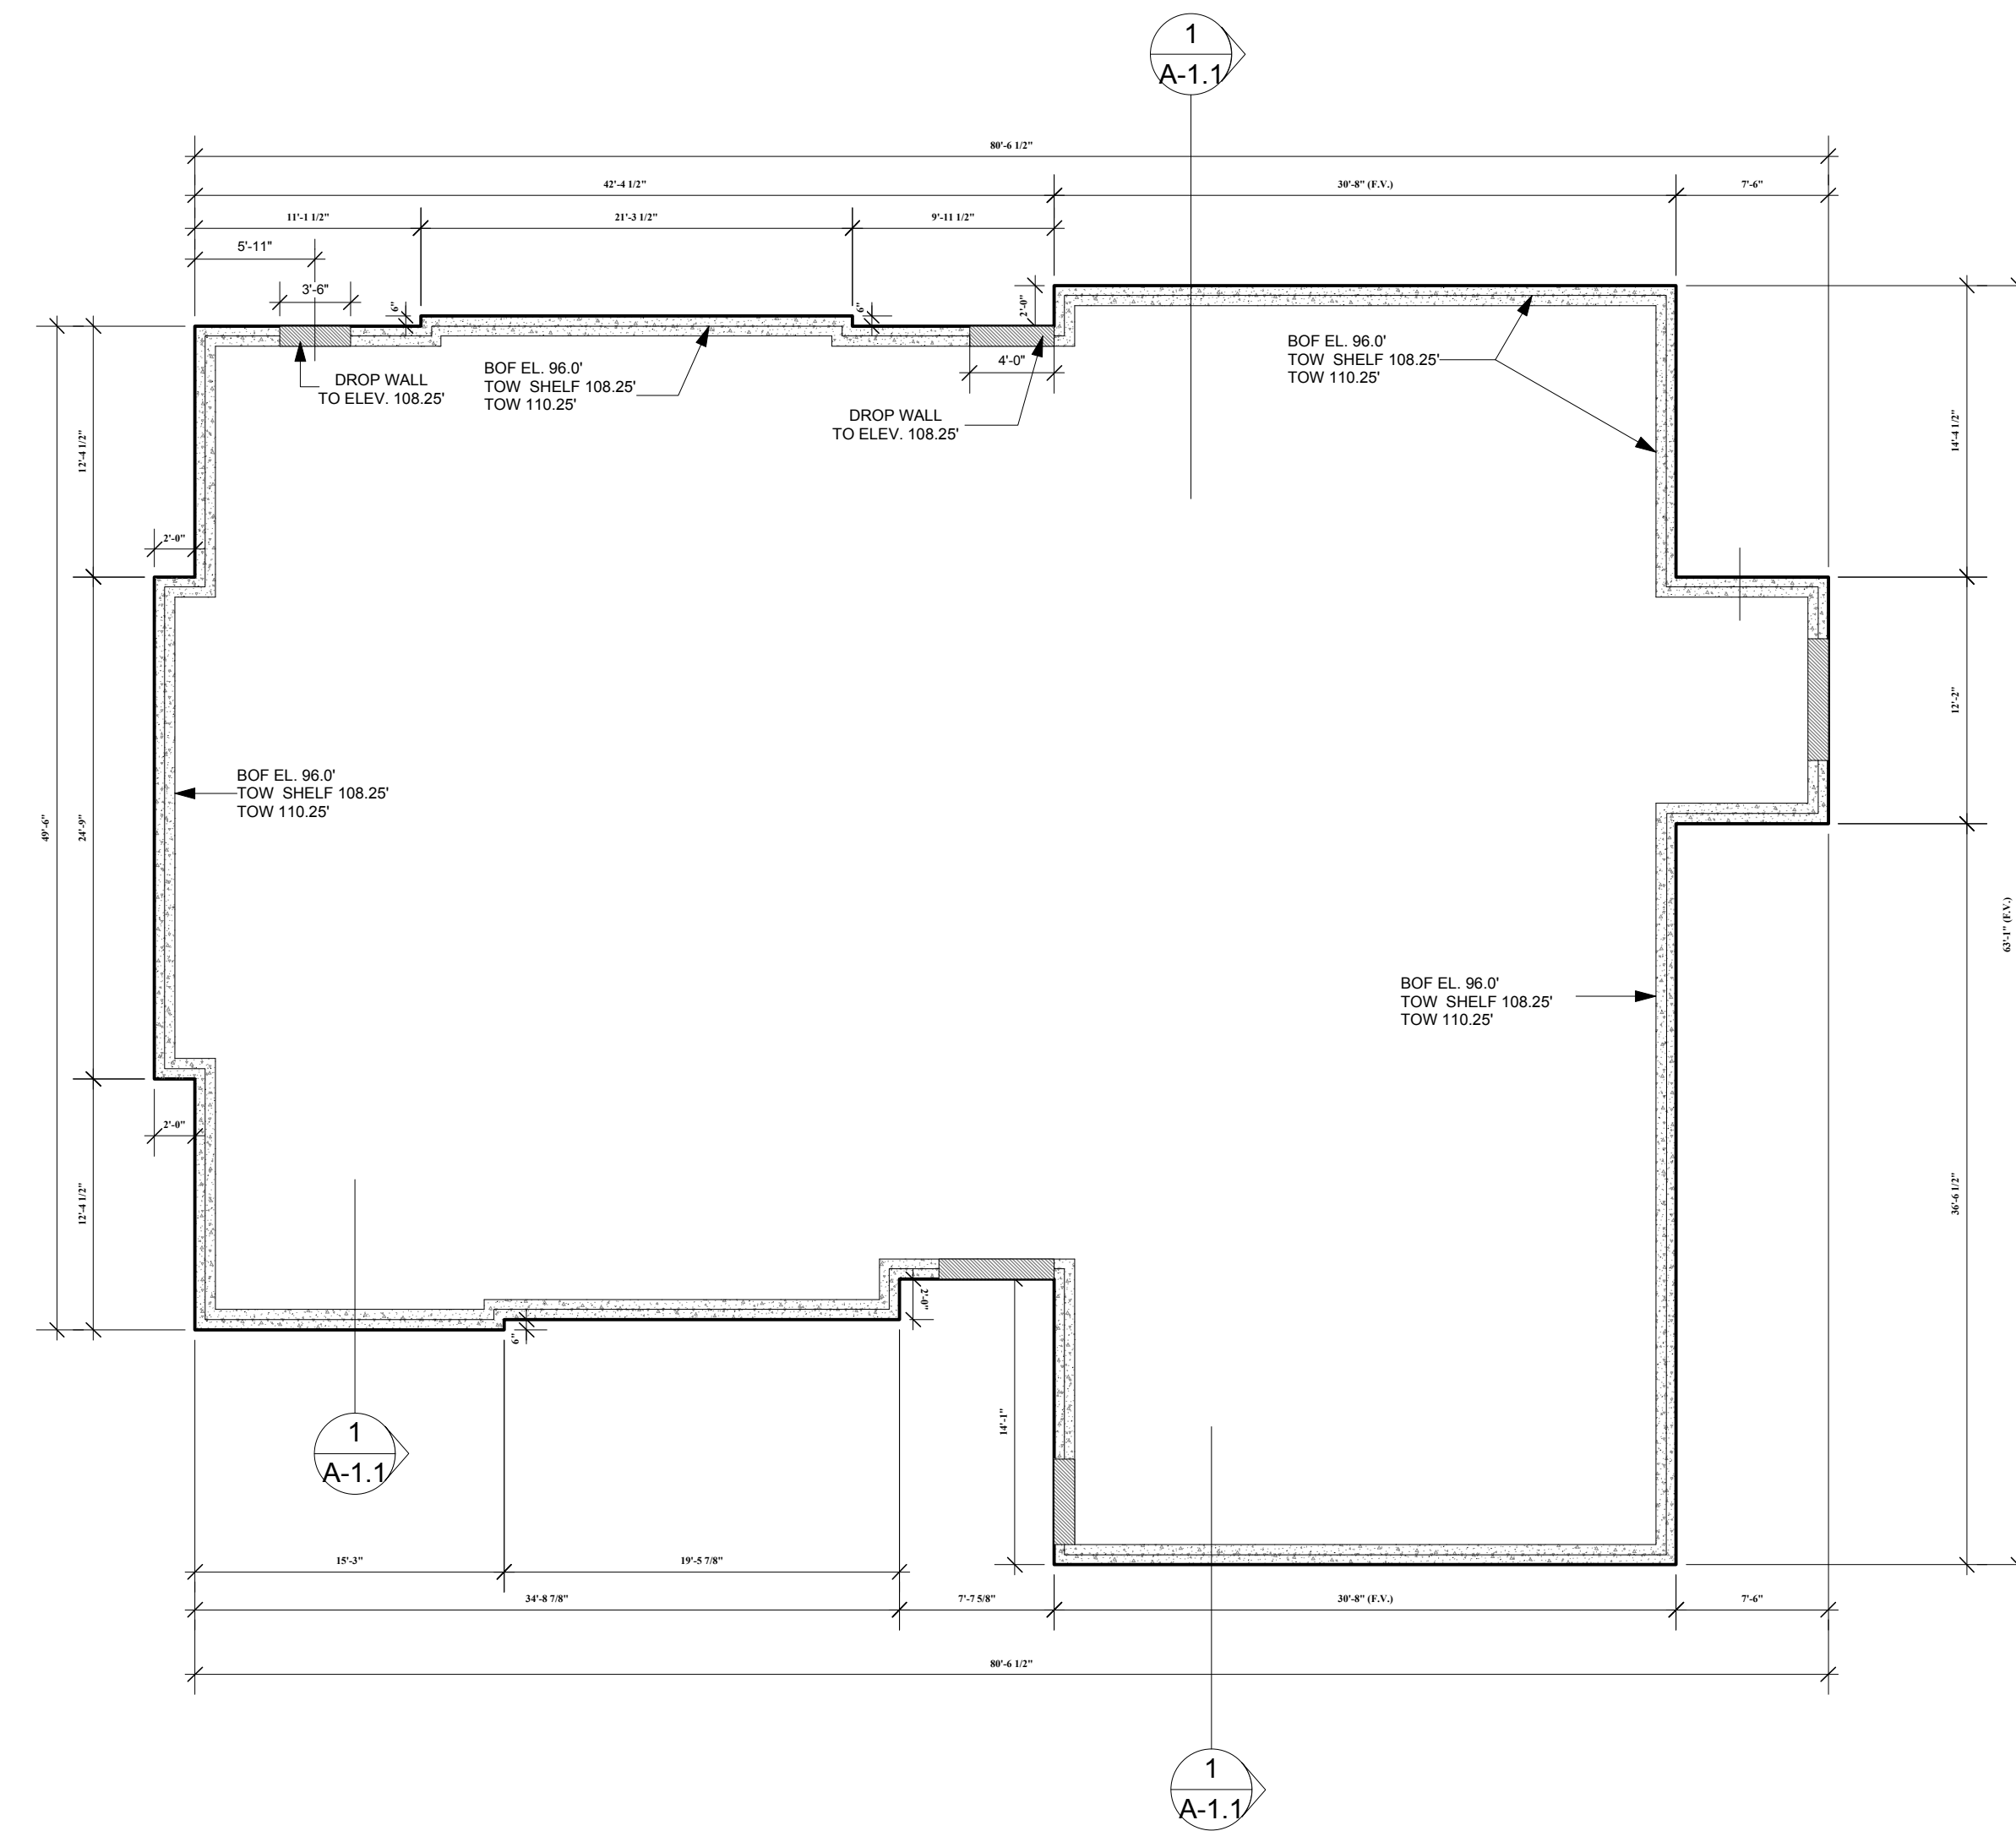

**2 FOUNDATION PLAN**  
1/8" = 1'-0"

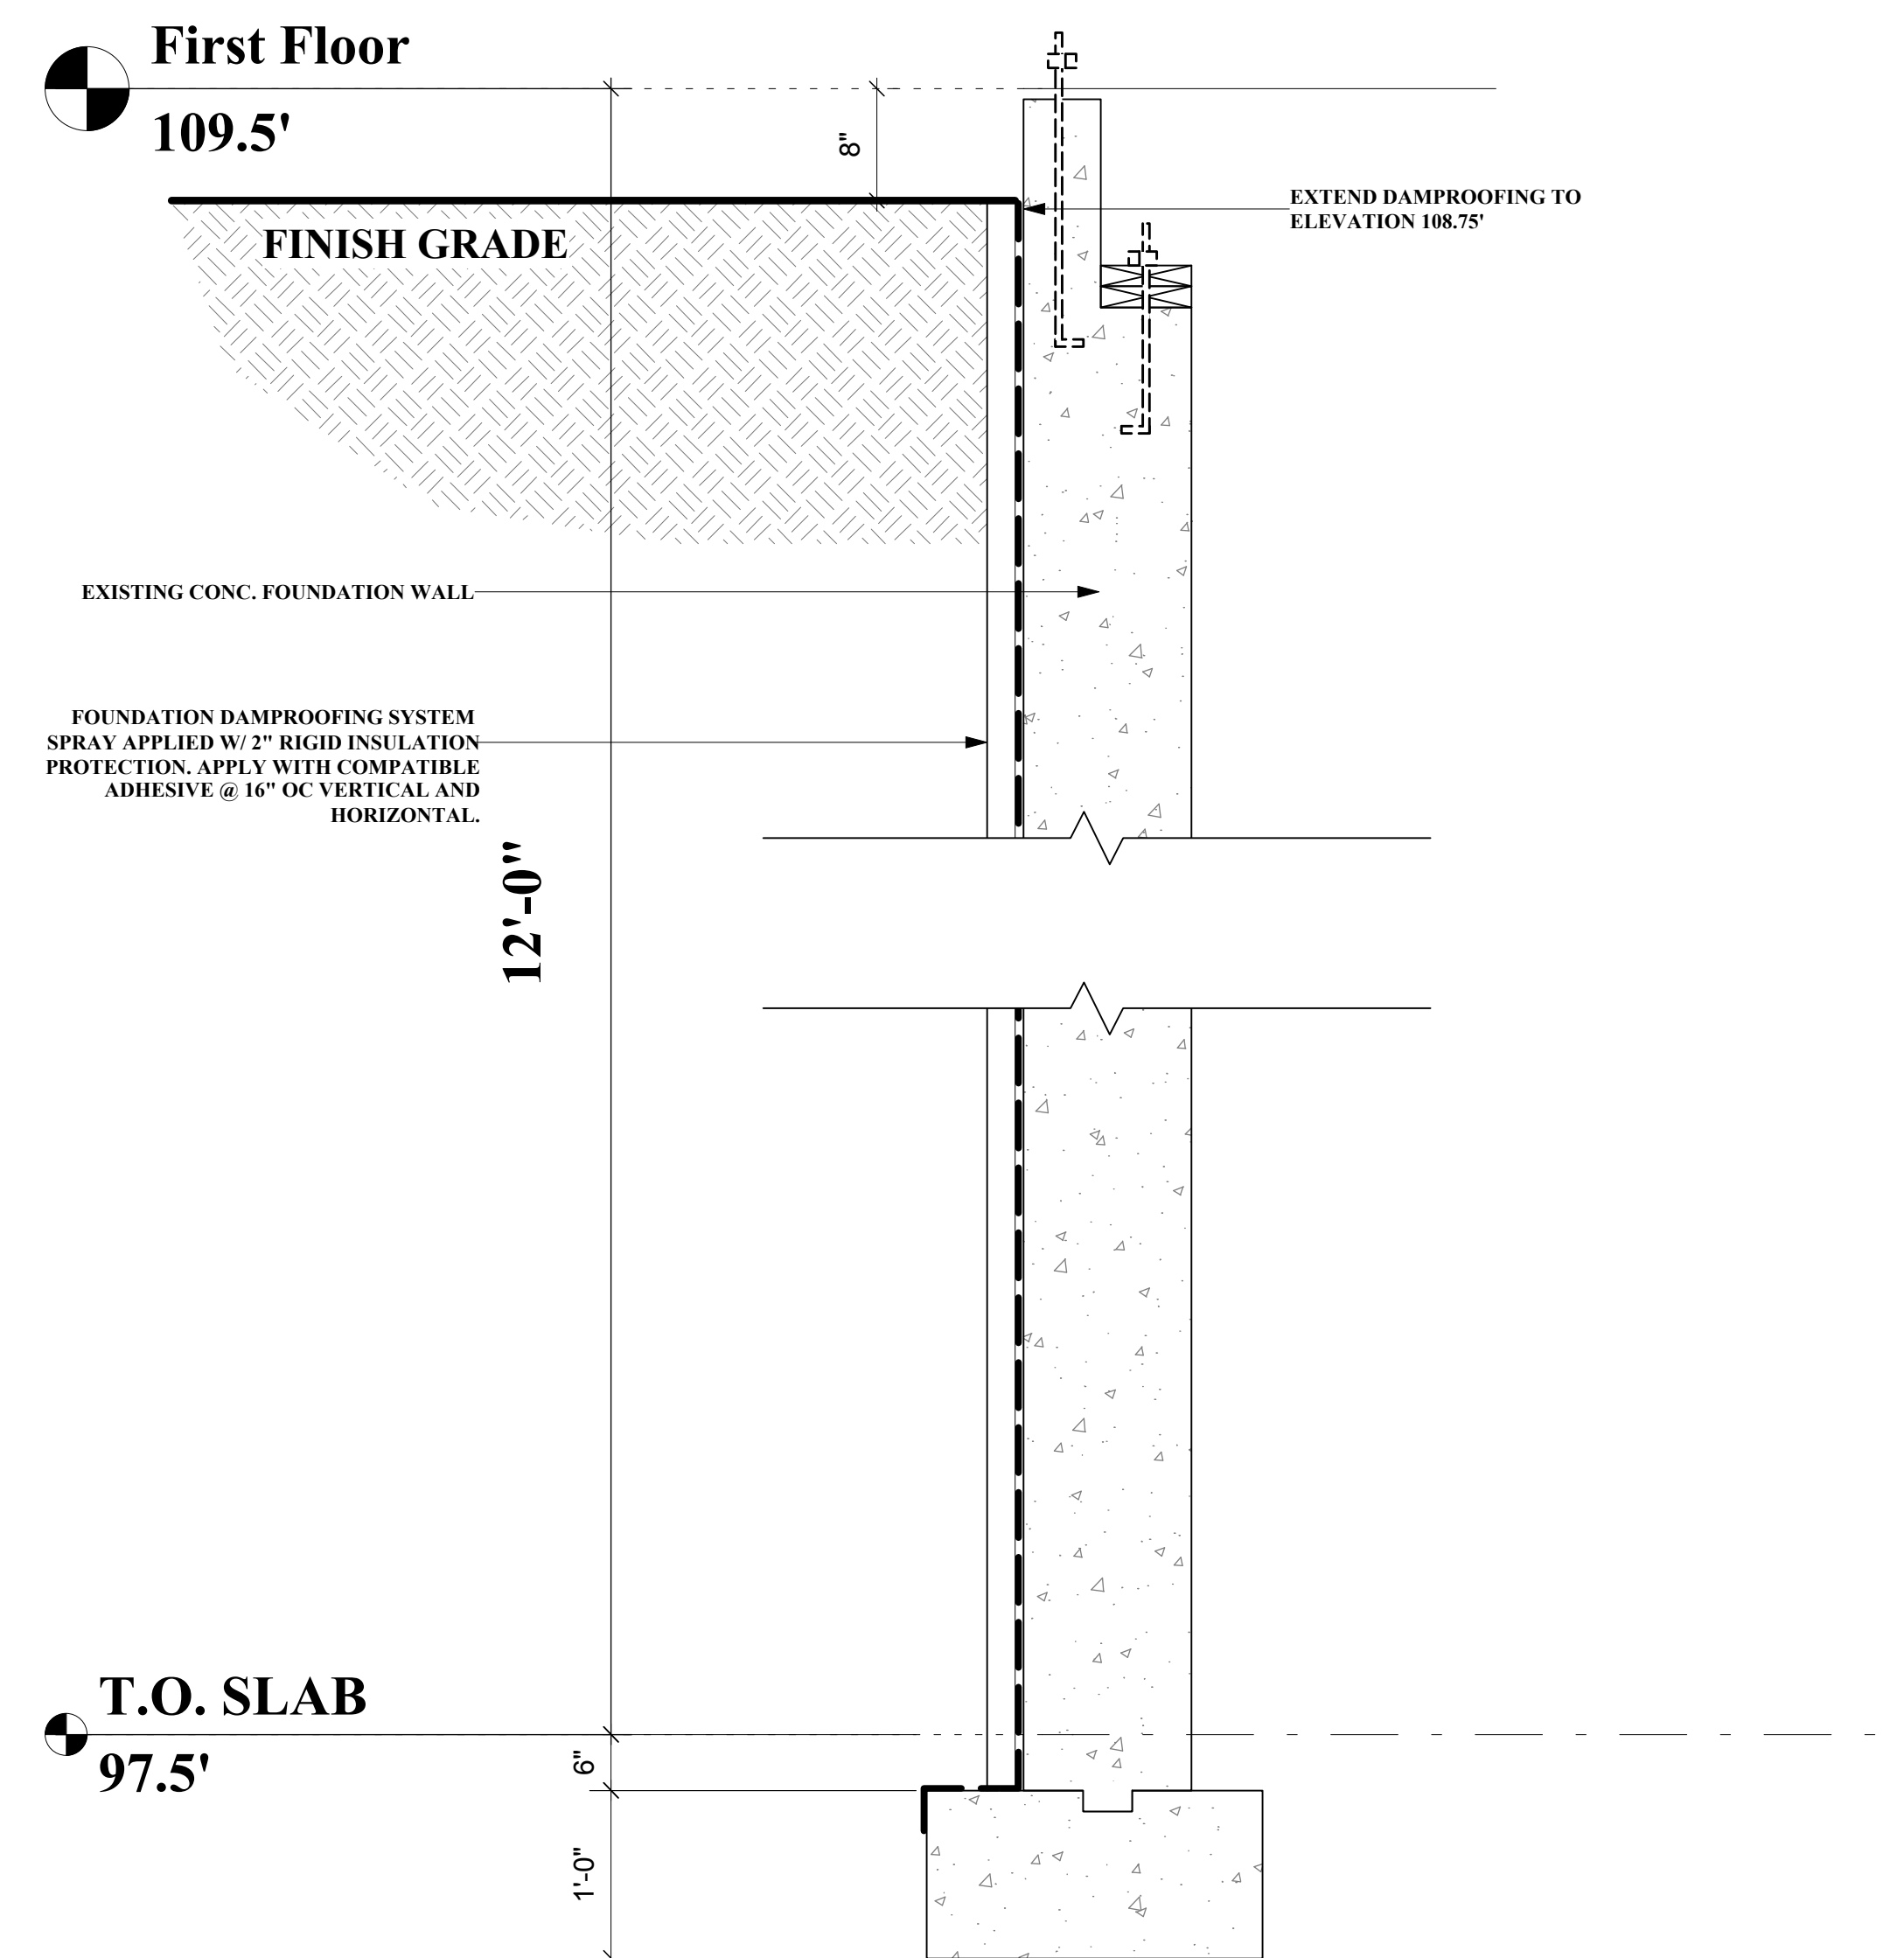

**1 DAMPROOFING SECTION**  
1" = 1'-0"

DIMENSIONS SHOWN WERE THE DIMENSIONS PROVIDED FOR THE FOUNDATION CONTRACT AND HAVE NOT BEEN VERIFIED. MINOR DEVIATIONS MAY EXIST AND WILL NOT IMPACT CONTRACT AND SCOPE. CONTRACTOR IS RESPONSIBLE FOR DAMPROOFING THE ENTIRE FOUNDATION