


OWNER

BID  
#ECON-20-B-010

mckay  
architects

35 Bryant Street  
Dorham, MA 02026  
ph: 781.326.5400  
www.mckayarchitects.net

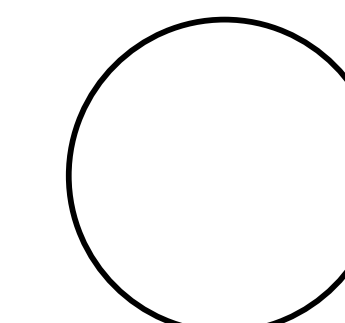

REV #	DATE	ISSUANCE
1	4.30.2020	REVISIONS

OWNERSHIP & USE OF DOCUMENTS


These drawings and specifications are the property and copyright of McKay Architects and shall not be used in whole or in part, or shall be assigned to a third party without the express written permission of McKay Architects.  
Contractor to verify all information and dimensions in the field prior to start of construction and is to notify McKay Architects of any discrepancies.

JOB NO	
DATE	3.24.2020
DWG BY	RJM
CKD BY	MLM
SCALE	1" = 1'-0"


A-1.1

Damproofing  
Scope Of Work


DIMENSIONS SHOWN WERE THE DIMENSIONS PROVIDED FOR THE FOUNDATION CONTRACT AND HAVE NOT BEEN VERIFIED. MINOR DEVIATIONS MAY EXIST AND WILL NOT IMPACT CONTRACT AND SCOPE. CONTRACTOR IS RESPONSIBLE FOR DAMPROOFING THE ENTIRE FOUNDATION AS SHOWN WITH THE EXCEPTION OF THE AREA NOTED THAT HAS EXISTING DAMPPROFFING SYSTEM. DAMPROOFING SYSTEM IS TO INCLUDE ALL COMPONENTS OF THE SPECIFICATIONS INCLUDING BUT NOT LIMITED TO DAMPPROOFING, PREPARATION AND PROTECTION BOARD

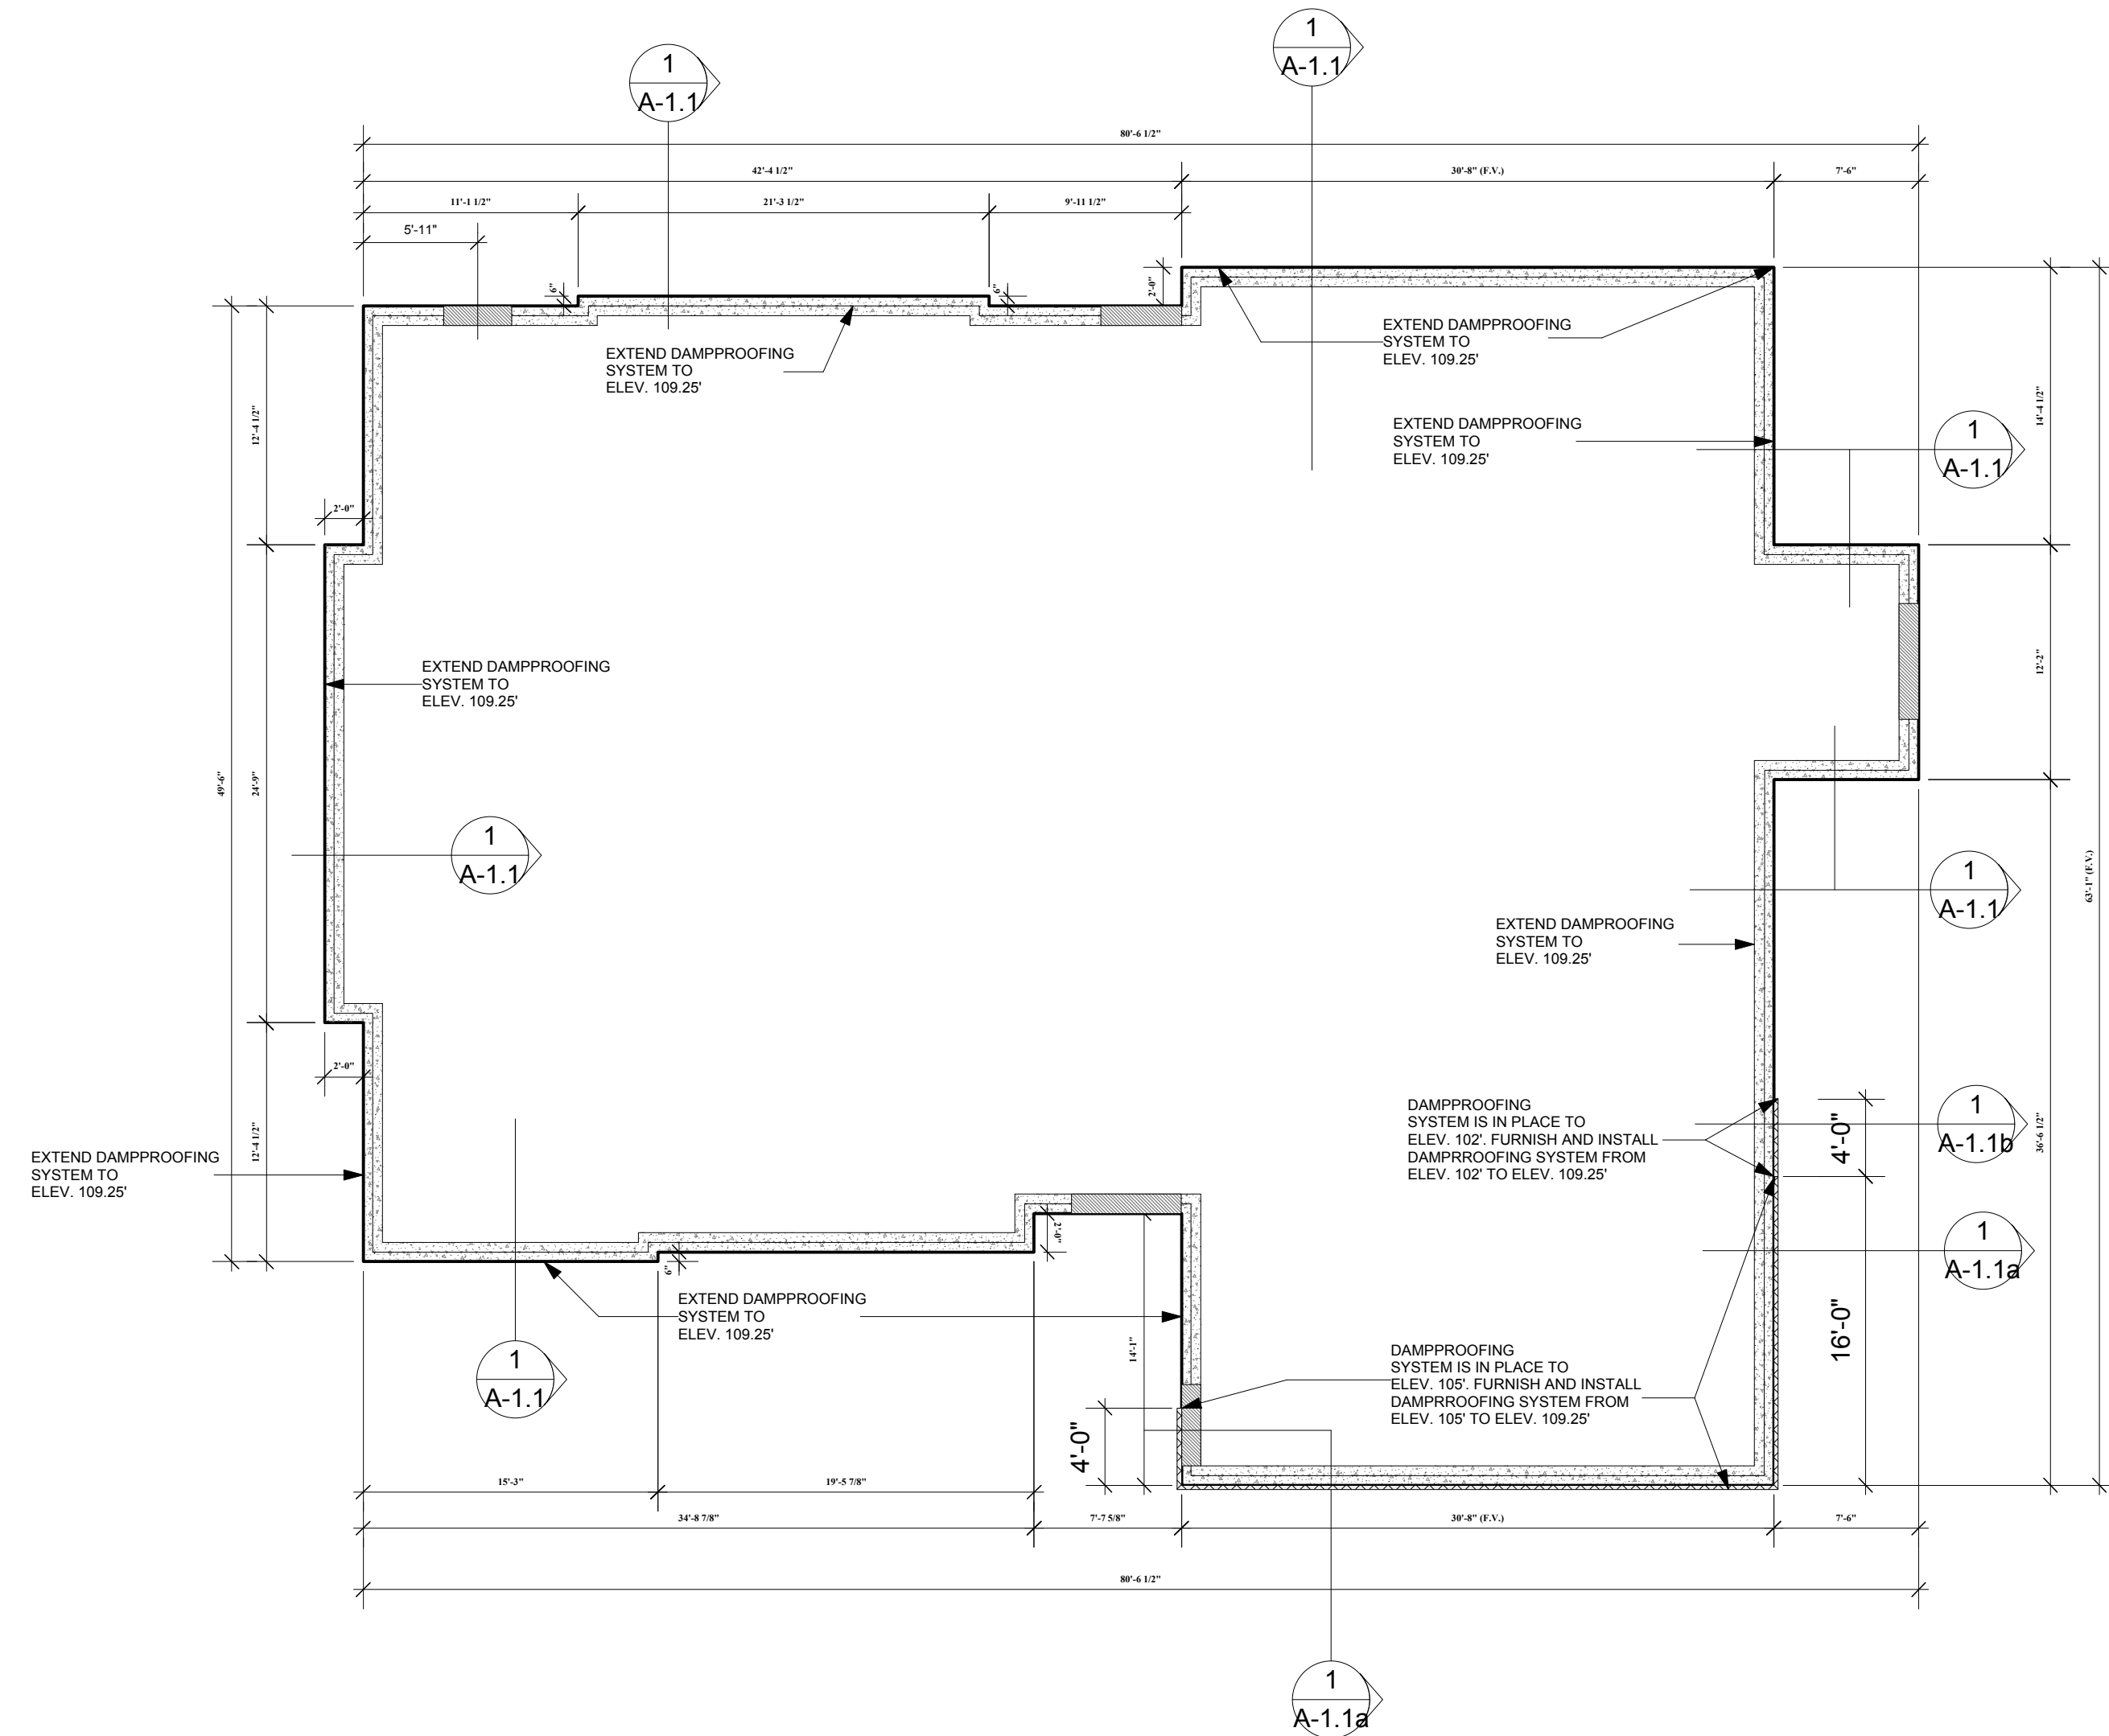

2 FOUNDATION PLAN  
A-1.1 1/8" = 1'-0"

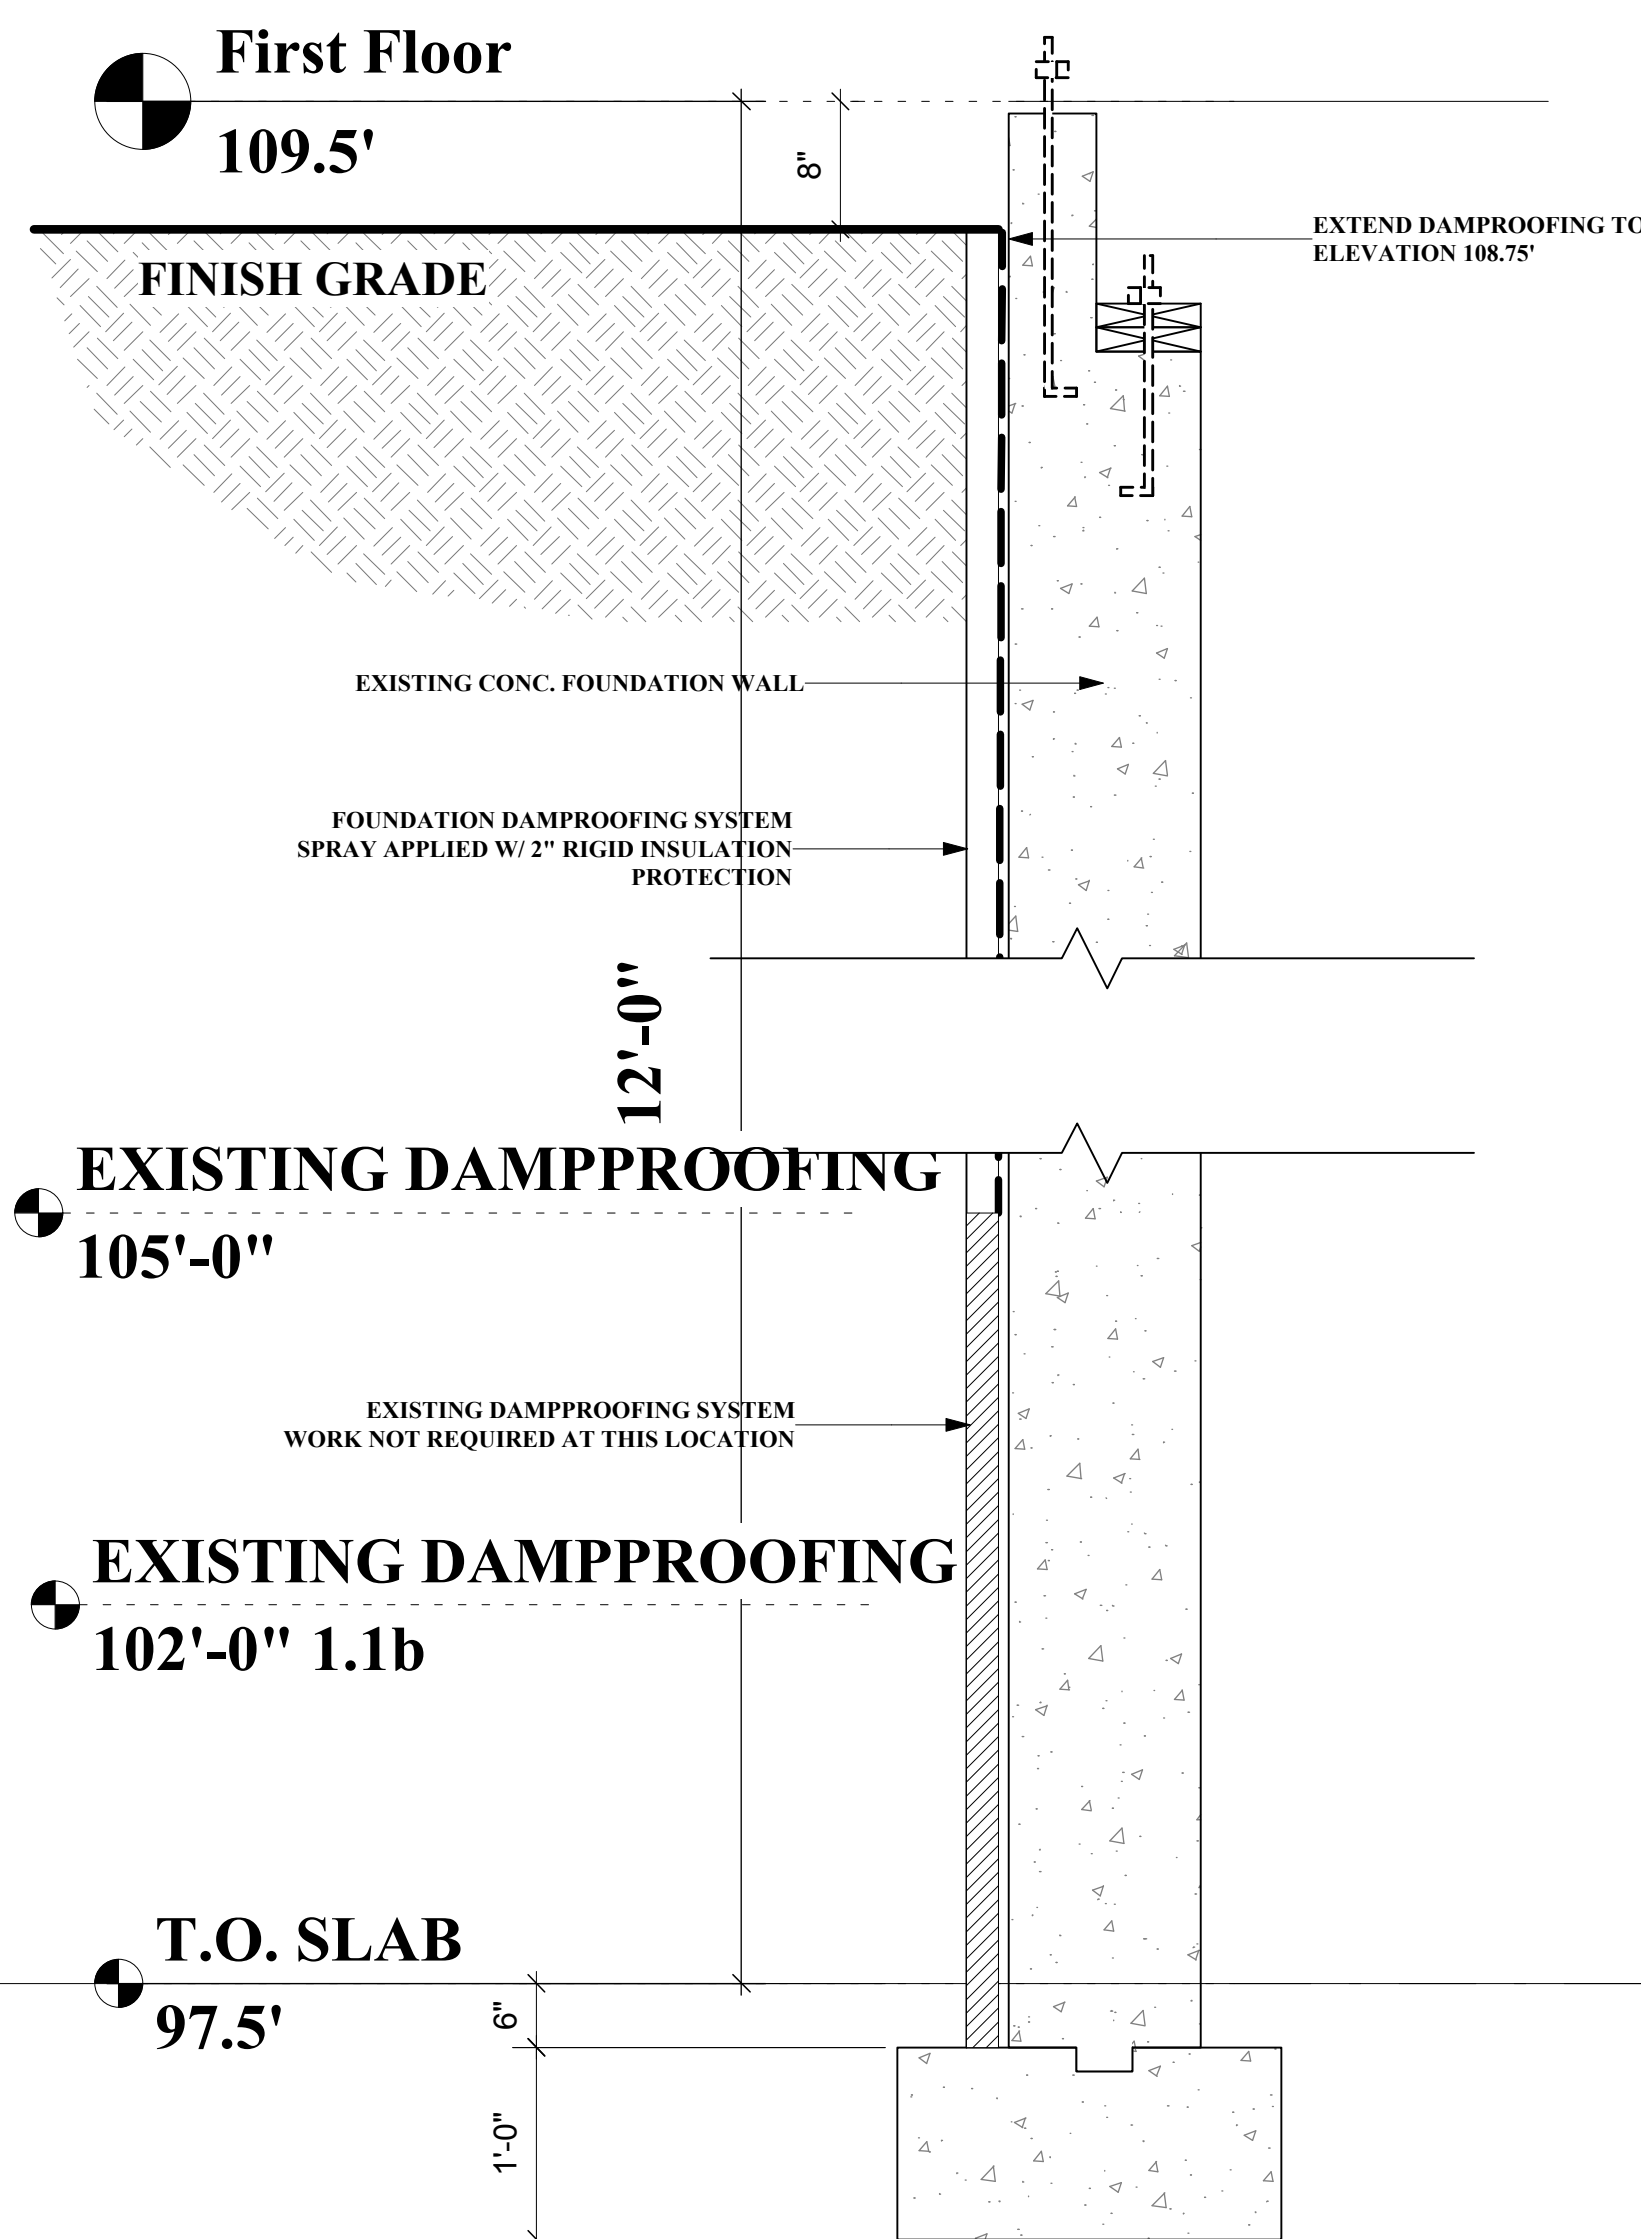

1 DAMPROOFING SECTION  
A-1.1a 1" = 1'-0"

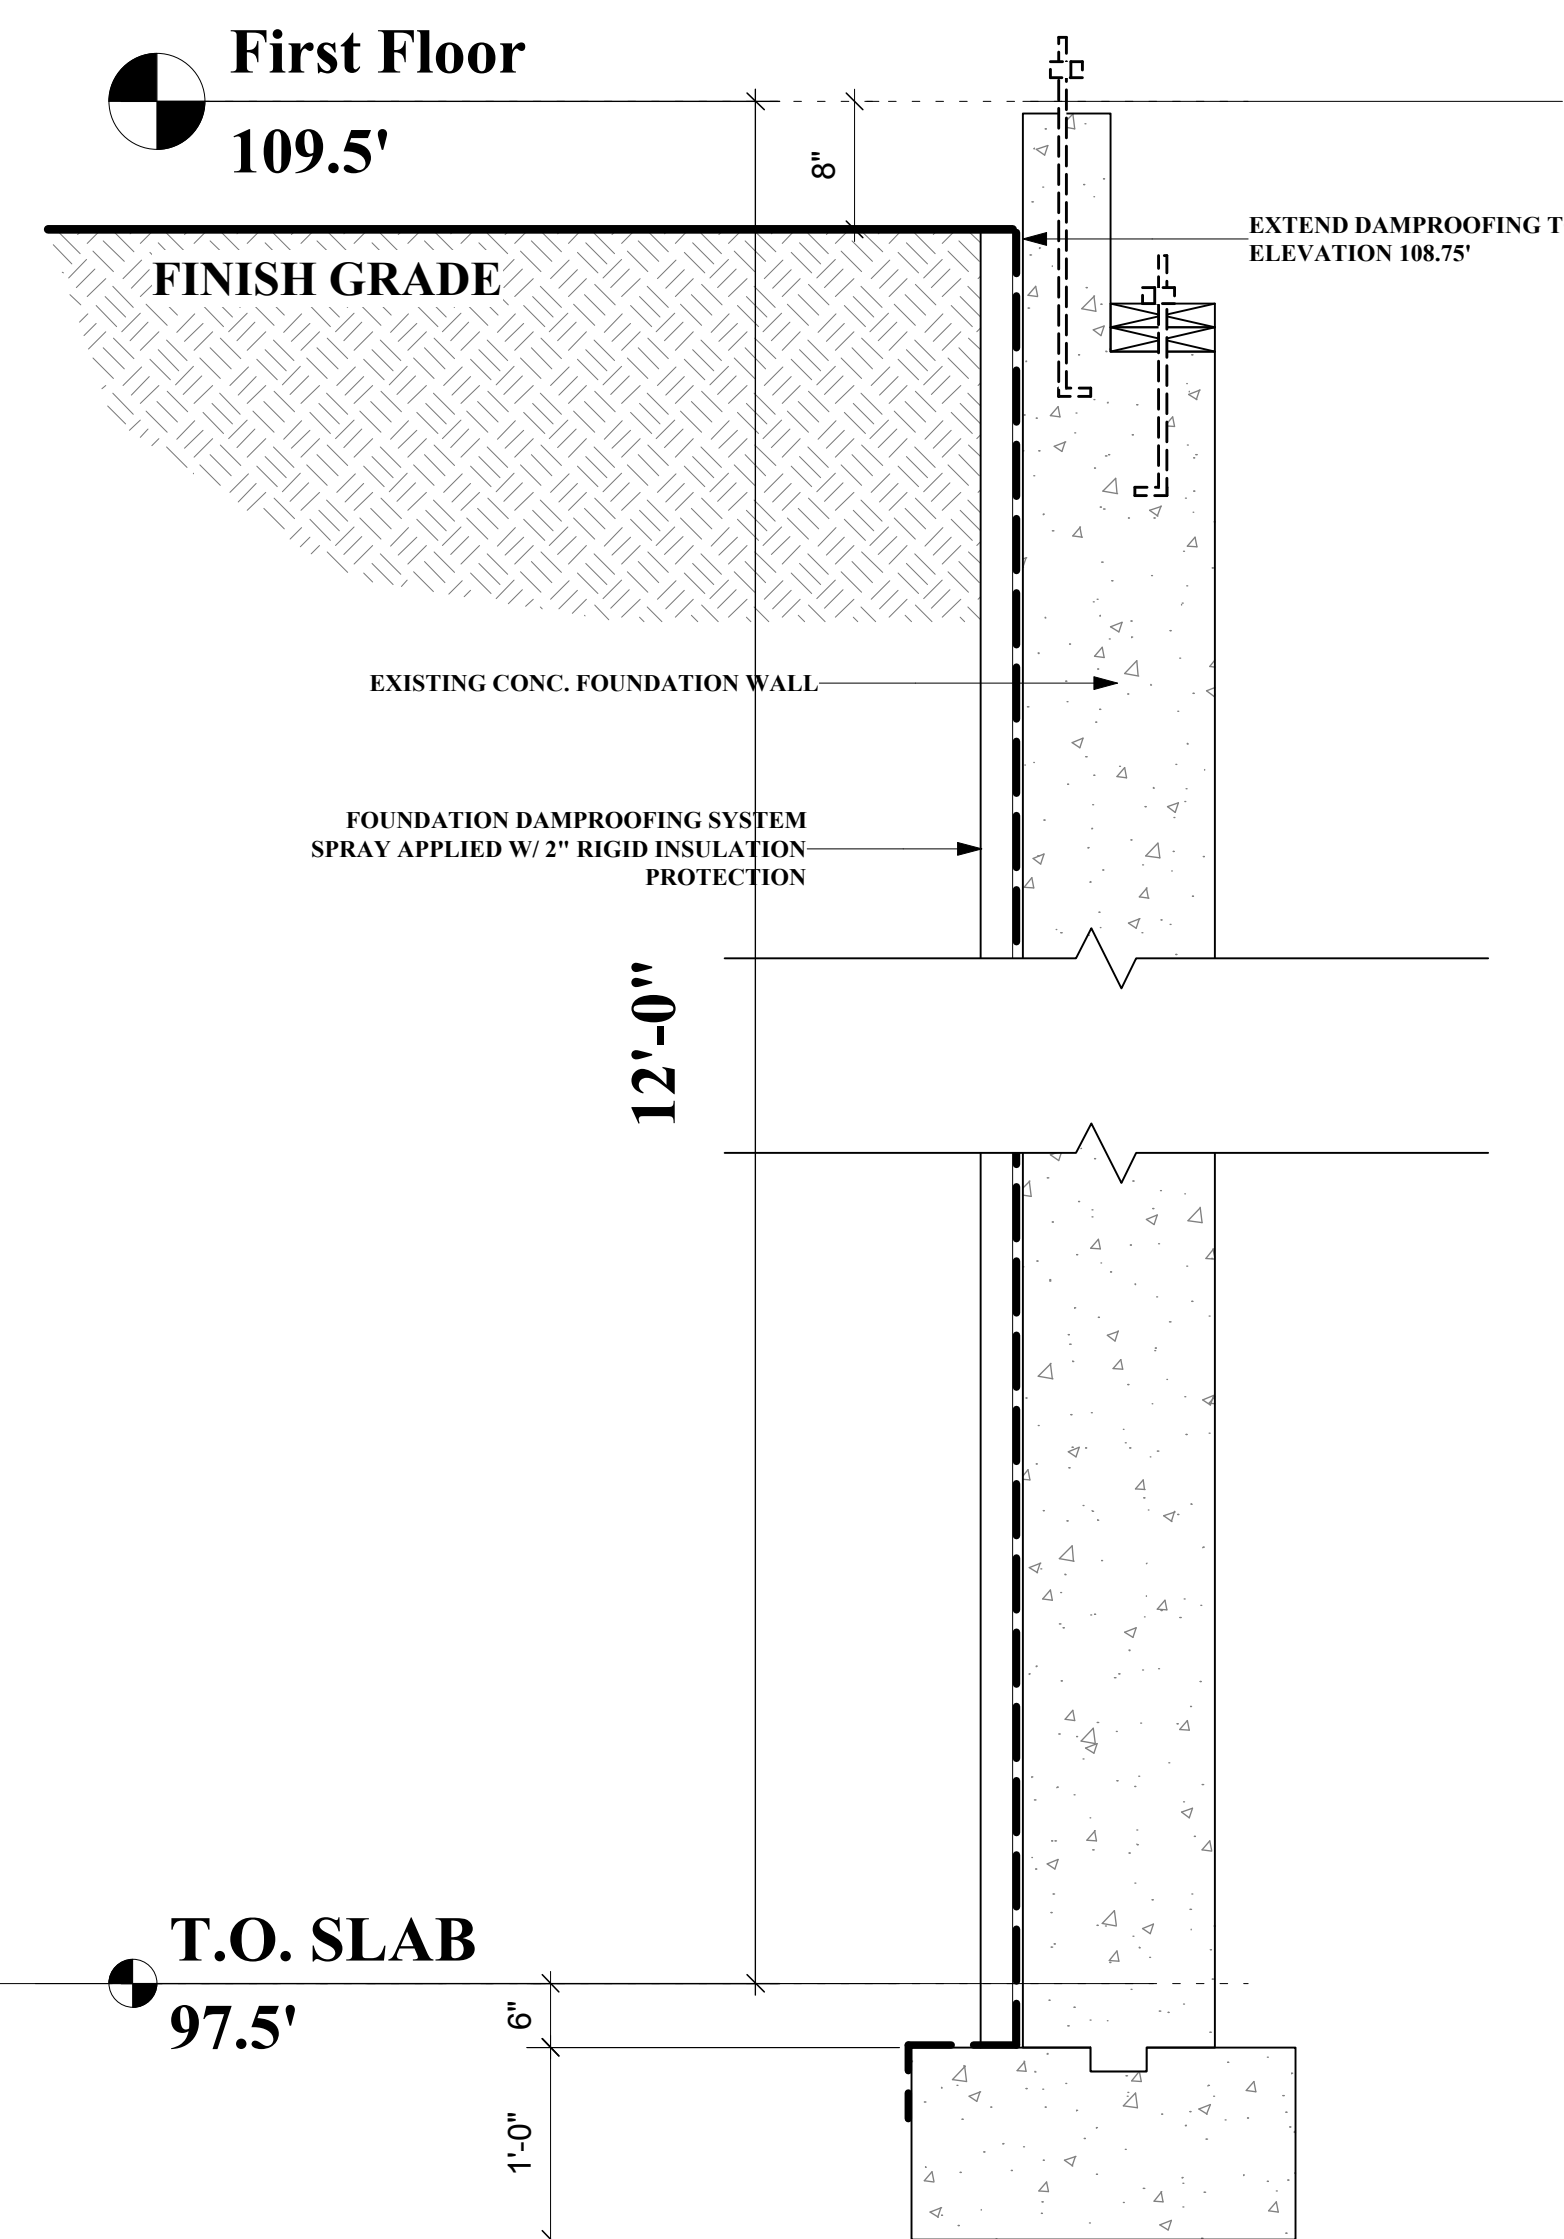

1 DAMPROOFING SECTION  
A-1.1 1" = 1'-0"