




1 PLANTING PLAN ENLARGEMENT AT RETAIL PARKING LOT
SCALE: 1" = 20'-0"

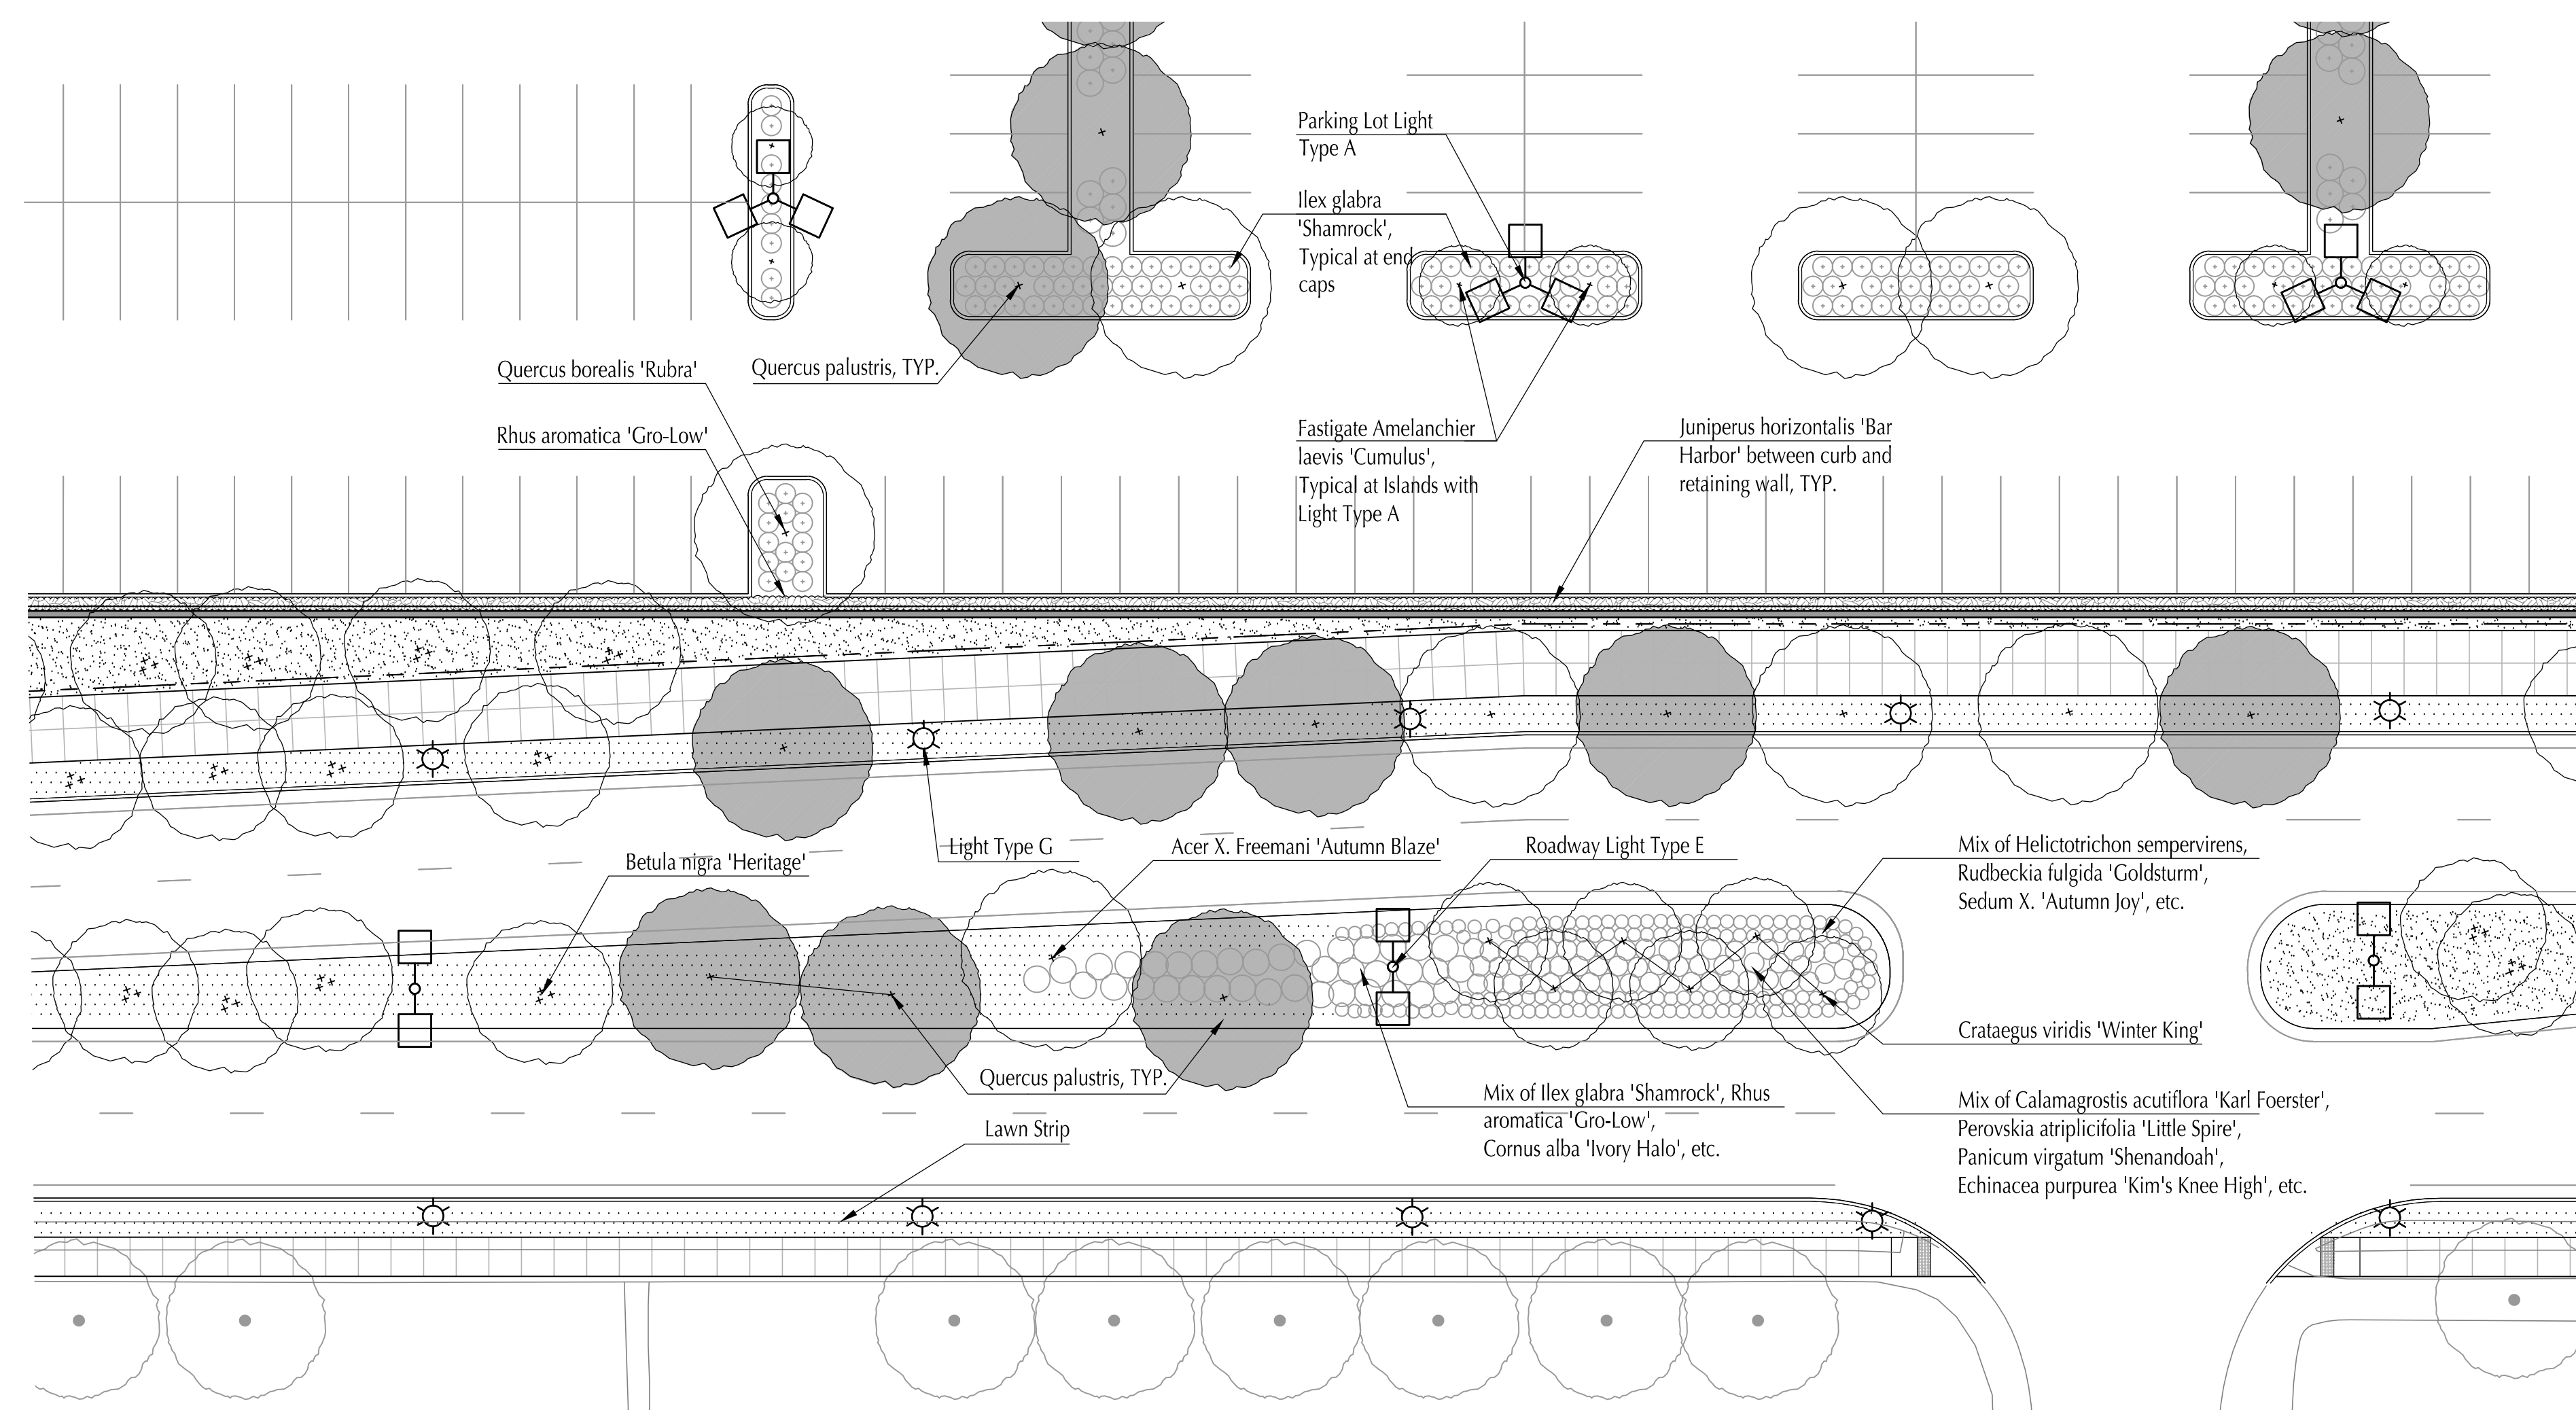

2 PLANTING PLAN ENLARGEMENT AT UNIVERSITY AVENUE
SCALE: 1" = 20'-0"

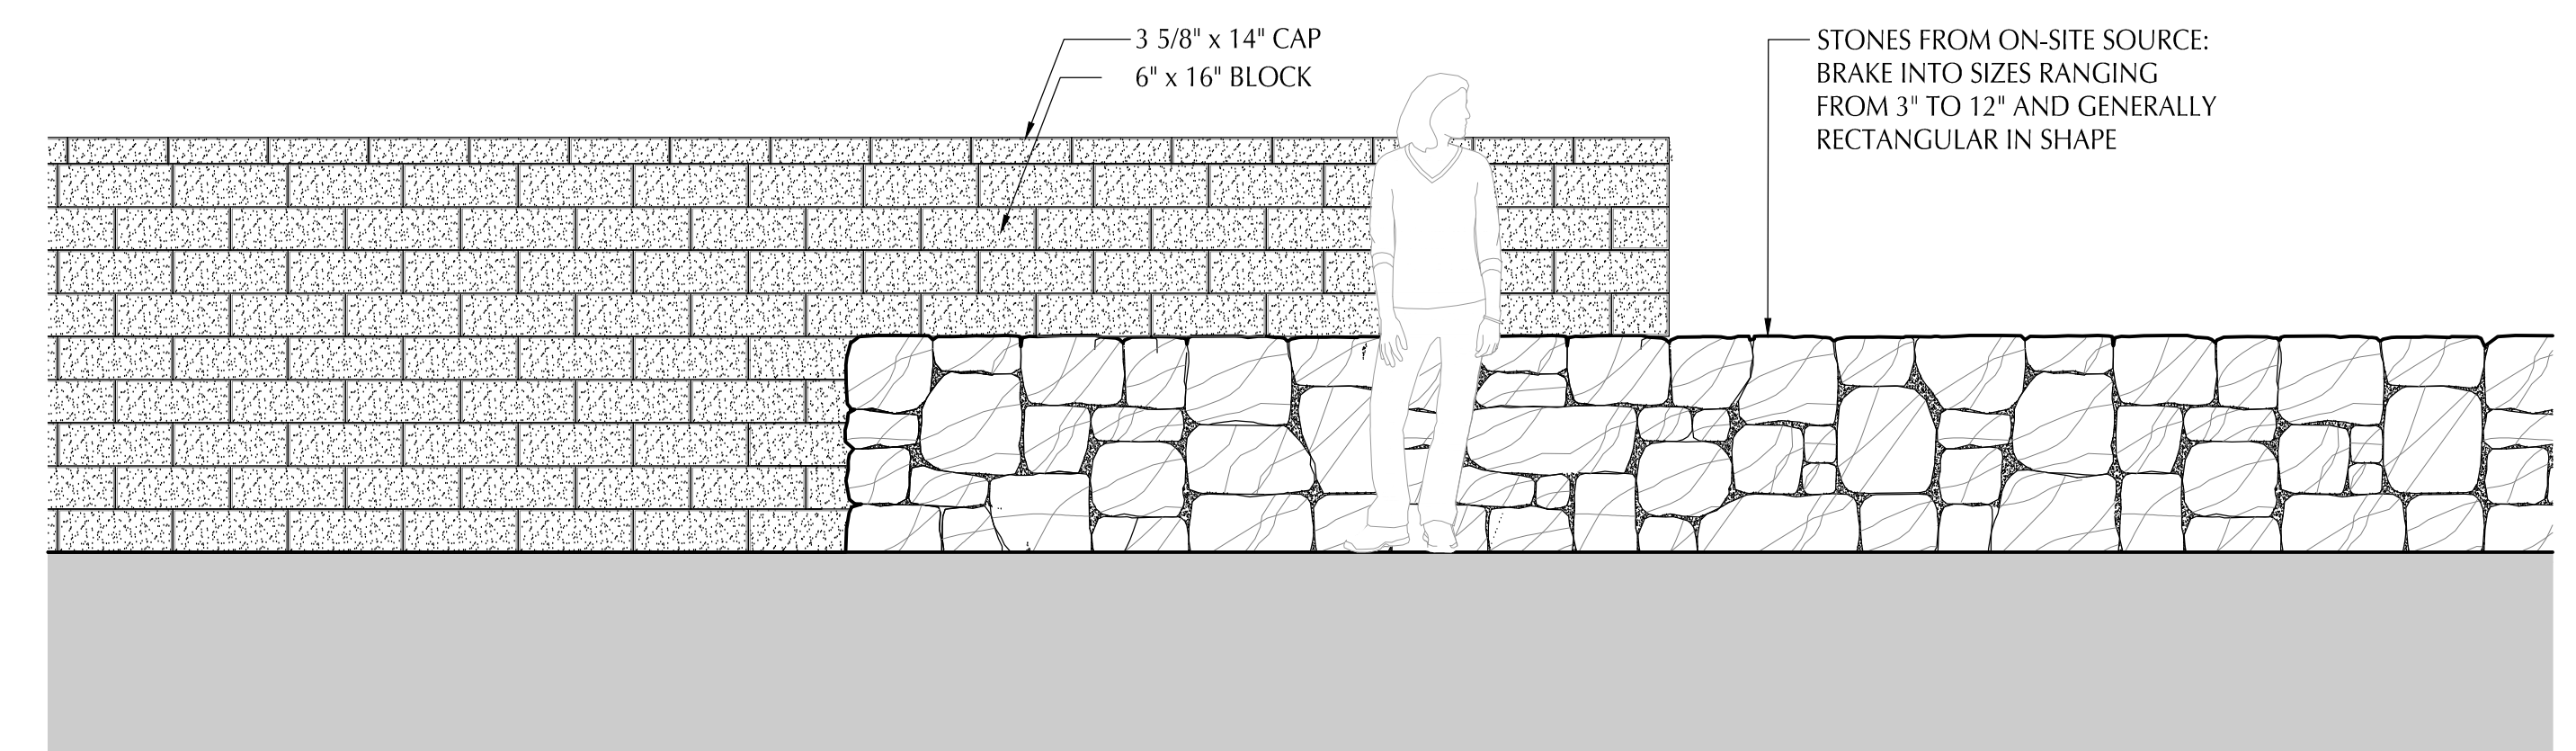

3 CONCRETE UNIT AND SALVAGED STONE WALL TYPICAL ELEVATIONS
SCALE: 1/2" = 1'-0"

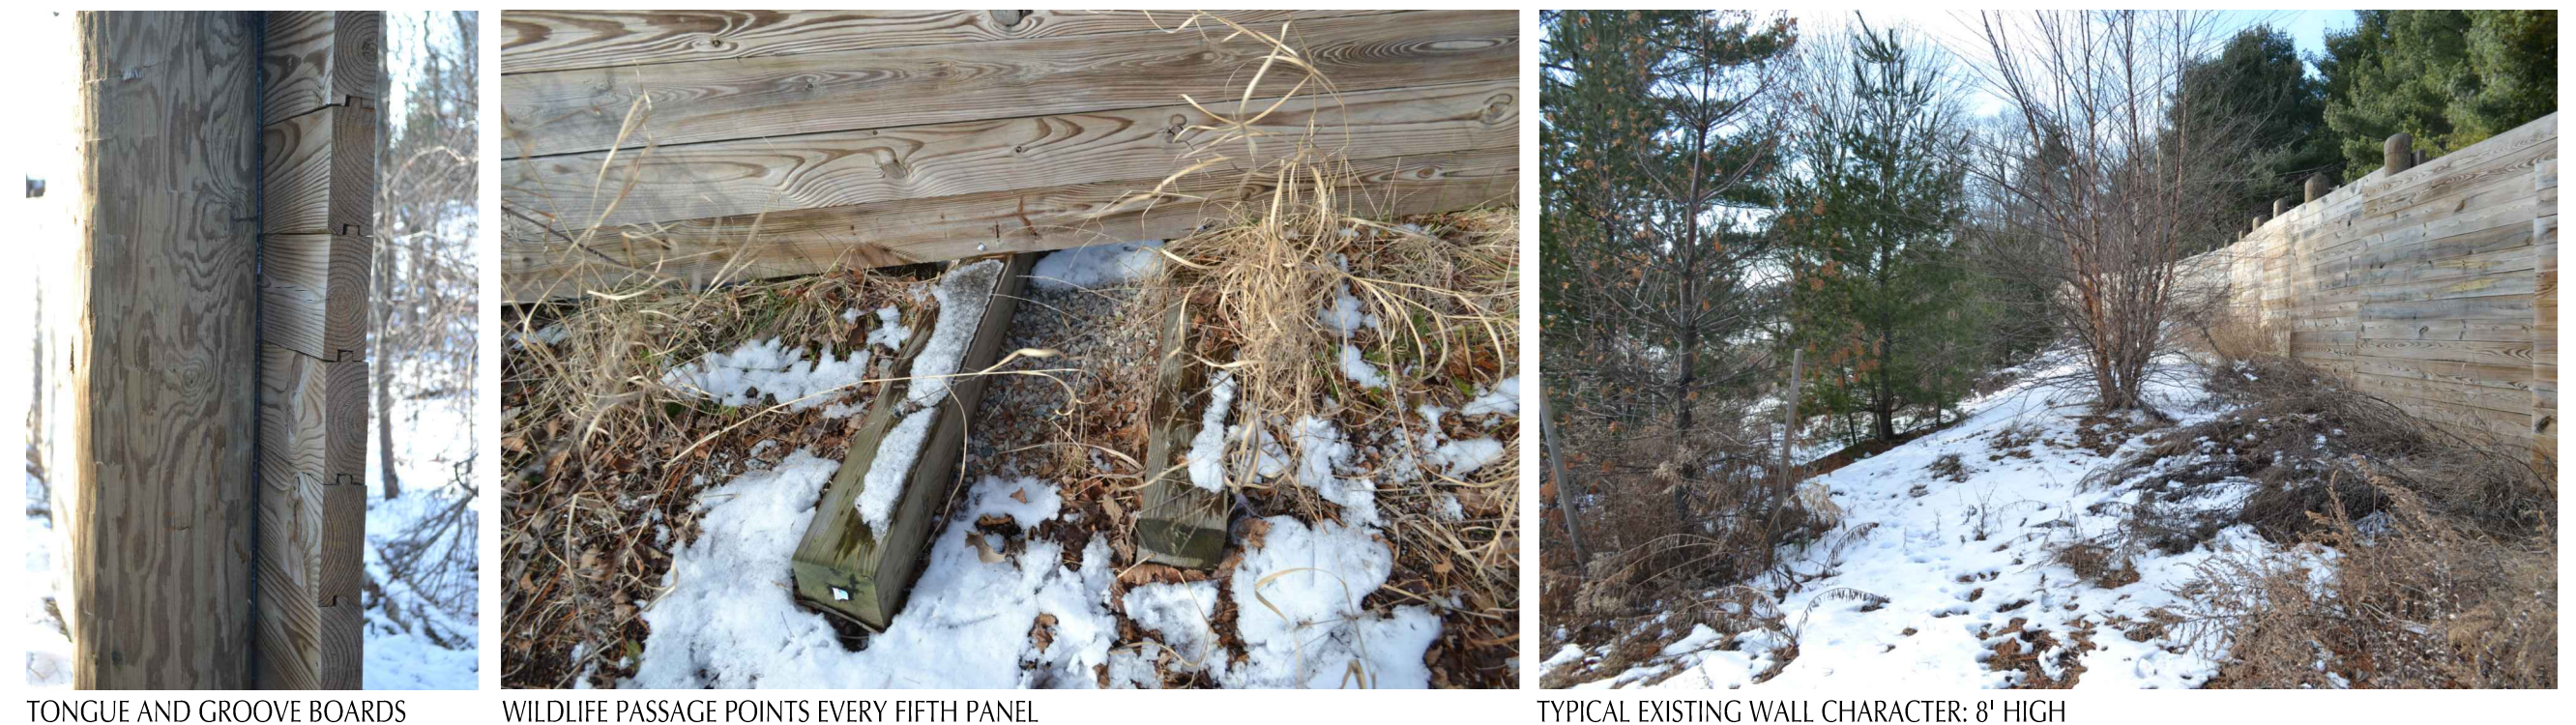

4 EXISTING WOOD SOUND BARRIER FENCE (TO MATCH)
SCALE: NTS



5 PAVING MATERIALS
SCALE: NTS

4/19/2013 4:00:08 PM - 2: PROJECT\UNIVERSITY STATION\CAD\CD-VIGNETTES.DWG - IAN RAMEY

MARK	DATE	DESCRIPTION	BY
1	11/20/12	Preliminary Site Development Plans	
2	03/22/13	Revised Site Development Plans	
3	04/19/13	Supplemental Plan	

Client: Westwood Marketplace Holdings, LLC
 Proj. Loc.: University Avenue, Westwood, MA
 University Station - University Avenue Redevelopment
Landscape Plan Enlargements: Representative Planting Plans

Project No.: 127-3659-12003
 Designed By: JPS/IR
 Drawn By: IR
 Checked By: JPS

Copyright: Terra Tech

L-204

Bar Measures 1 inch

PREPARED BY:
Shadley Associates
 Landscape Architects / Site Planning Consultants
 1730 Massachusetts Ave. • P 781.452.8009
 Lexington, MA 02420 • F 781.862.2867
 www.shadleyassociates.com