



NORTH

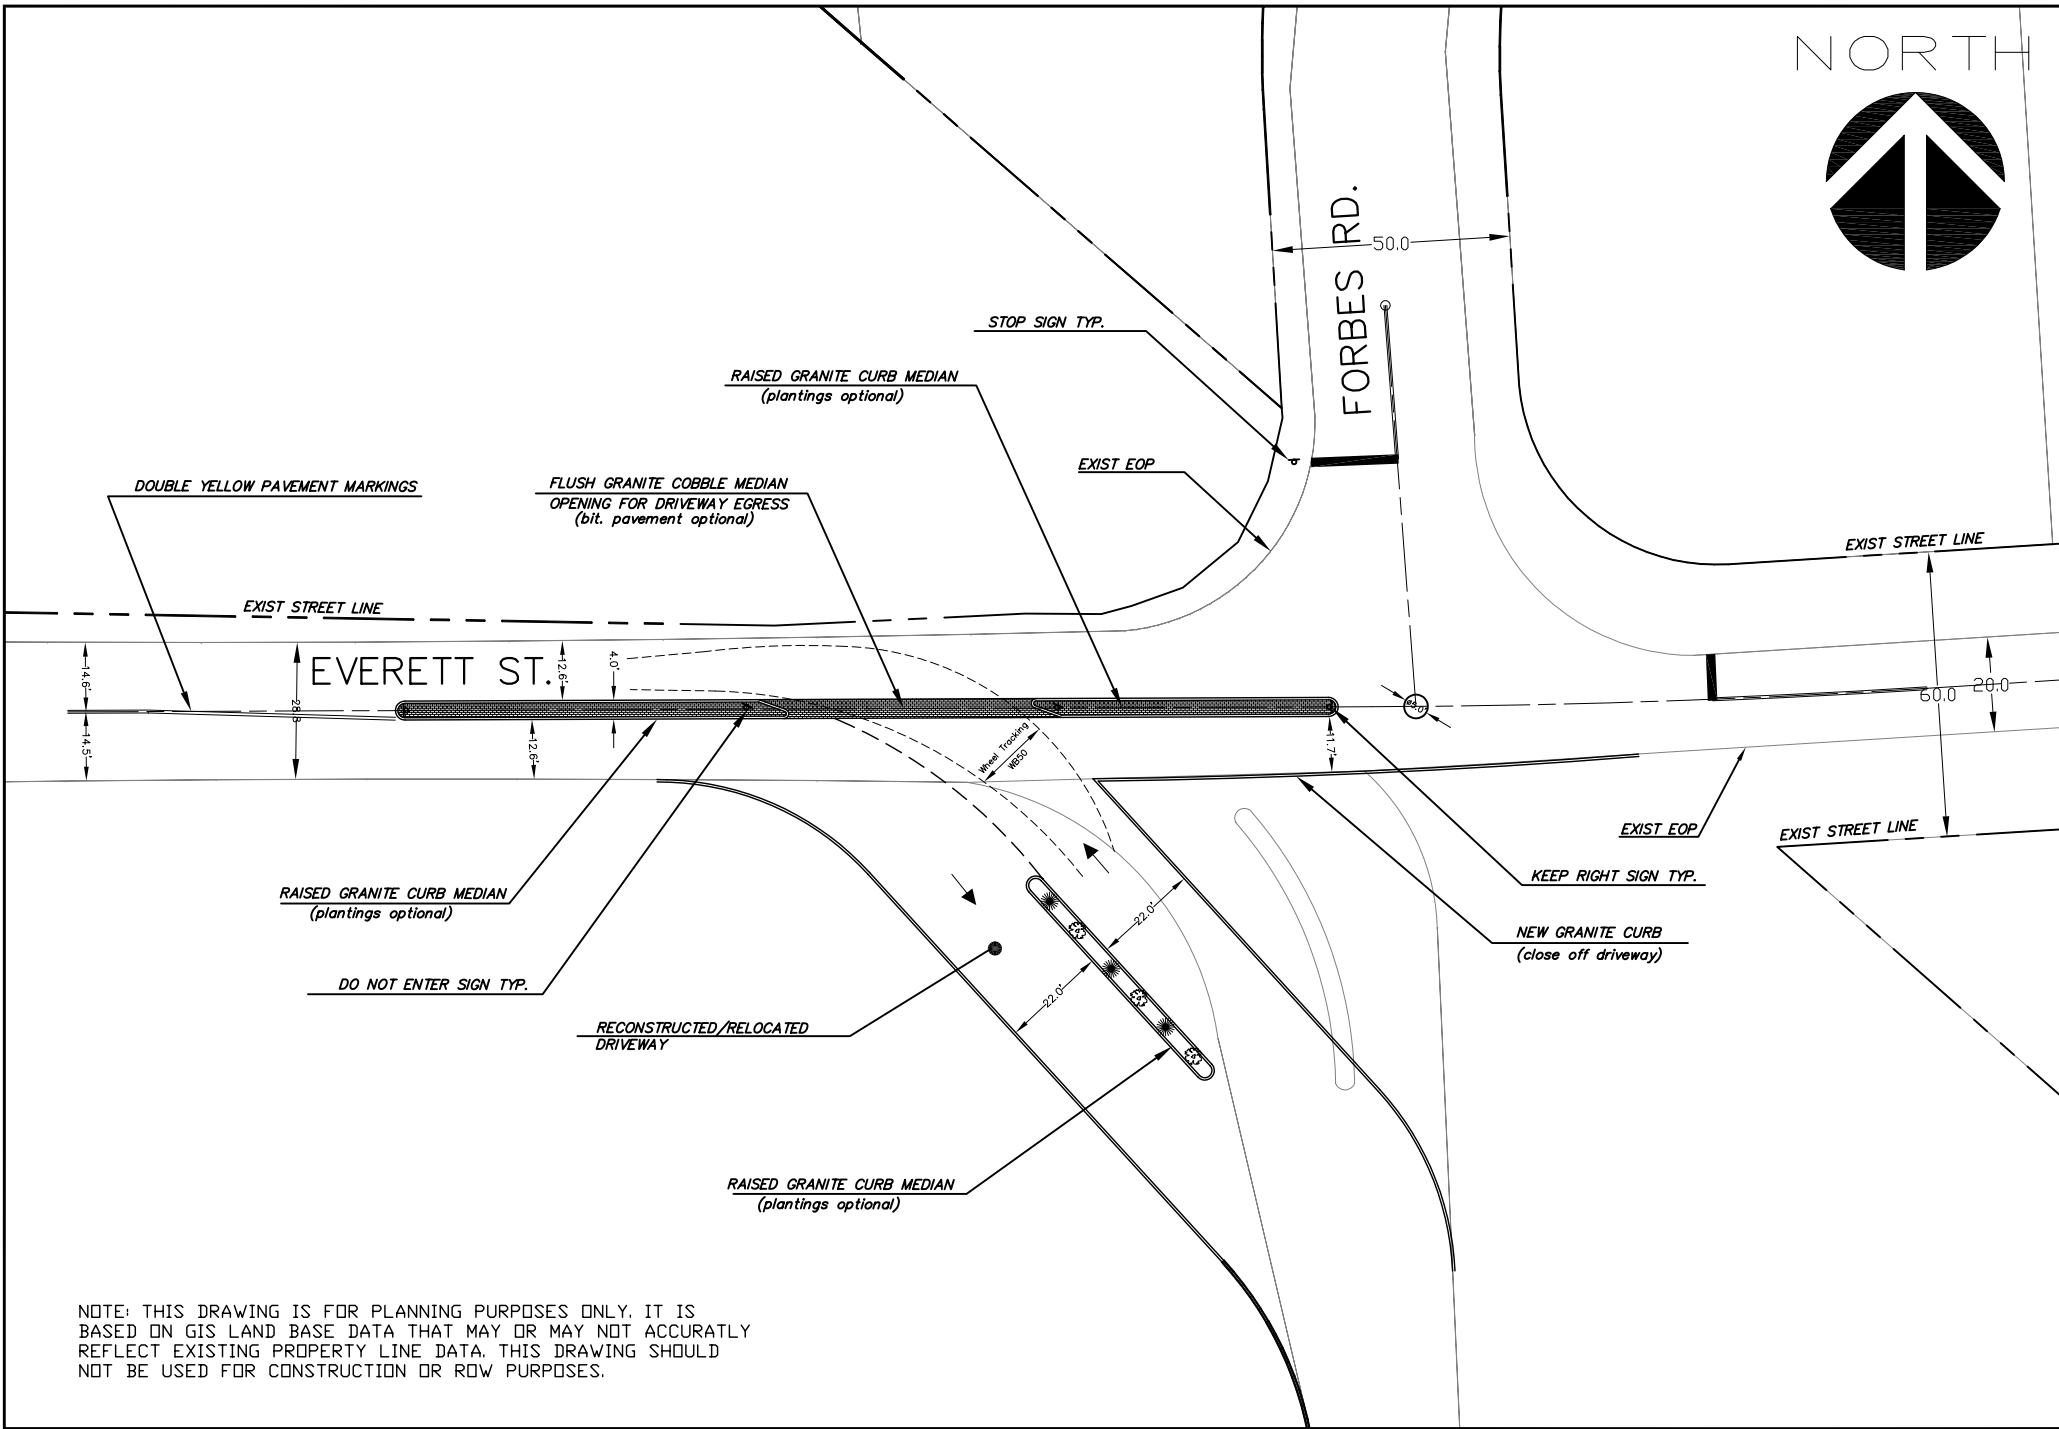

NOTE: THIS DRAWING IS FOR PLANNING PURPOSES ONLY. IT IS BASED ON GIS LAND BASE DATA THAT MAY OR MAY NOT ACCURATLY REFLECT EXISTING PROPERTY LINE DATA. THIS DRAWING SHOULD NOT BE USED FOR CONSTRUCTION OR ROW PURPOSES.

REV.	DATE	DESCRIPTION	SHEET. NO.

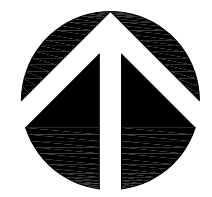

DESIGNER:
J. BERTOLU
DRAFTER:
J. BERTOLU
CHECKED BY:
J. RIMILLER
DATE CHECKED: MAR. 2008

TOWN OF WESTWOOD, MASS.
DEPARTMENT OF PUBLIC WORKS
TRANSPORTATION SERVICES BUREAU
APPROVED BY: SCALE: NONE

PROJECT TITLE:
**SCHEMATIC LAYOUT PLAN
MEDIAN TREATMENT
FORBES AND EVERETT STREETS**
CADD

TOWN:
WESTWOOD, MASS.
DRAWING TITLE:
SCHEMATIC LAYOUT PLAN
PROJECT NO.:
DRAWING NO.:
SHEET NO.: