


## RESTROOM ACCESSORY SCHEDULE

ALL ITEMS ARE MANUFACTURED BY BOBRICK OR EQUAL. ALL ACCESSORIES ARE TO BE NAAMM #4 SATIN STAINLESS STEEL ON ALL VISIBLE SURFACES. INSTALL LEVEL & PLUMB AT HEIGHT DIRECTED BY THE ARCHITECT, USE ONLY CONCEALED FASTENERS AND PROVIDE SOLID BLOCKING TO ALLOW FOR 250 POUND LOAD ACTING ON ANY ACCESSORY.


A	GRAB BAR	6206.99 X 62"
В	PAPER TOWEL / TRASH RECEPTACLE	B-39003
С	NAPKIN DISPOSAL	B-3544
D	TOILET TISSUE DISPENSER	B-29949
E	COAT HOOK (1 @ EACH DOOR)	B-671

TOILET PARTITIONS ARE TO BE BOBRICK DESIGNER SERIES FLOOR & WALL MOUNTED, COLOR TO BE SELECTED BY ARCHITECT.

TILE SCHEDULE			
TILE #	DIMENSION	SPEC.	
TILE #1	5" X 12" WALL TILE		
<b>TILE #2</b>	TILE BORDER		
TILE #3	12" X 12" FLOOR TILE		

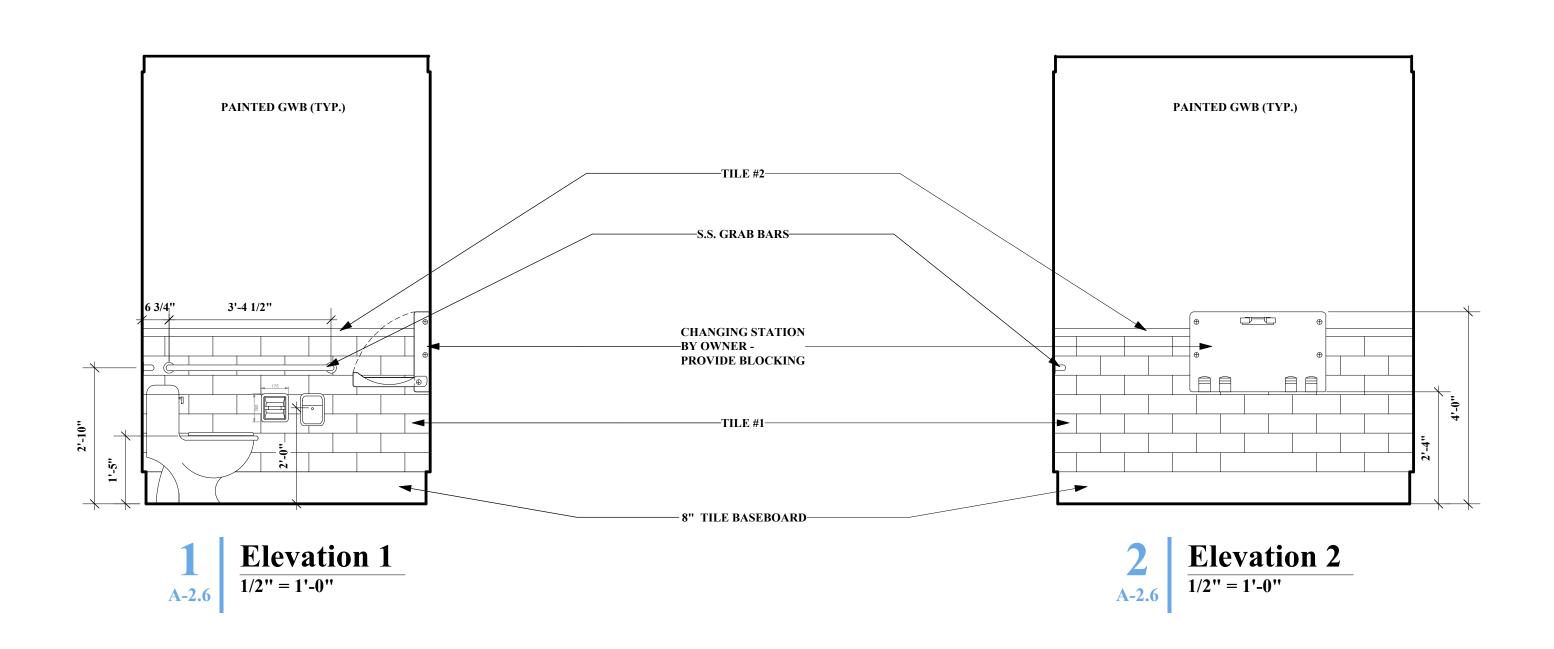

ALL ACCESSORIES ARE TO BE NAAMM ARCHITECT, USE ONLY CONCEALED FASTENERS AND PROVIDE SOLID BLOCKING TO ALLOW FOR 250 POUND LOAD ACTING ON ANY ACCESSORY.

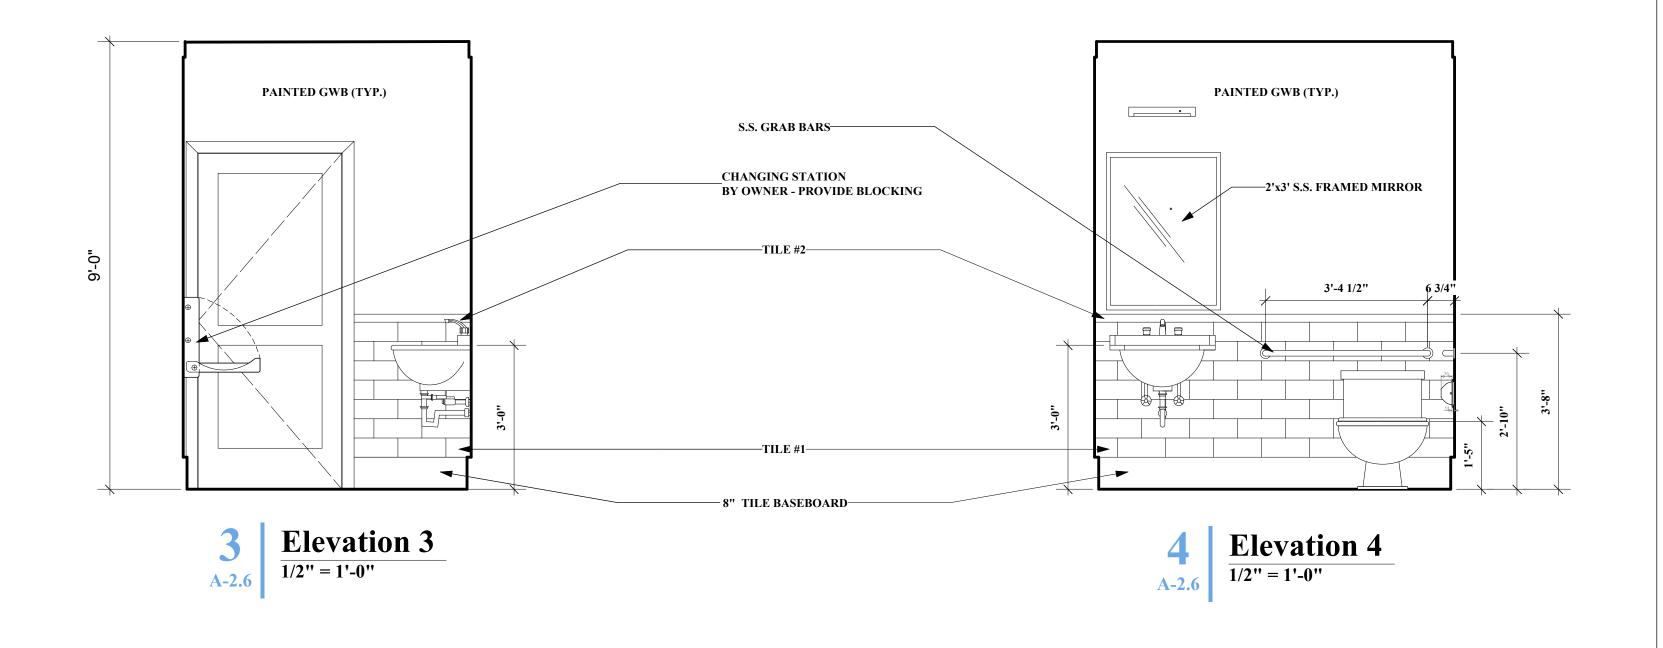


## Wentworth Hall Library **Expansion**

**Washington Street** Islington, MA

OWNER

mckay

35 Bryant Street Dedham, MA 02026 ph:781.326.5400

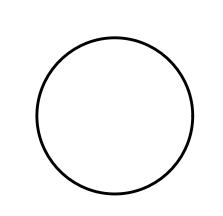

REV# DATE ISSUANCE

**OWNERSHIP & USE OF DOCUMENTS** 

These drawings and specifications are the property and copyright of McKay Architects and shall not be used in whole or in part, or shall be assigned to a third party without the express written permission of McKay

Contractor to verify all information and dimensions in the field prior to start of construction and is to notify McKay Architects of any discrepancies

## **Bathroom Interior Elevations**

DATE 1.21.2020 | DWG BY RJM | A-3.10 SCALE

1/2" = 1'-0"