




3/30/2022 2:27 PM C:\7206\17239 - WESTWOOD - FY2021 ON-CALL\TASKS\18 - WESTWOOD HS PRACTICE FIELDS\CONSTRUCTION & BID SERVICES\RFI\17239 DETAILS.DWG (BETA STB BW.STB)

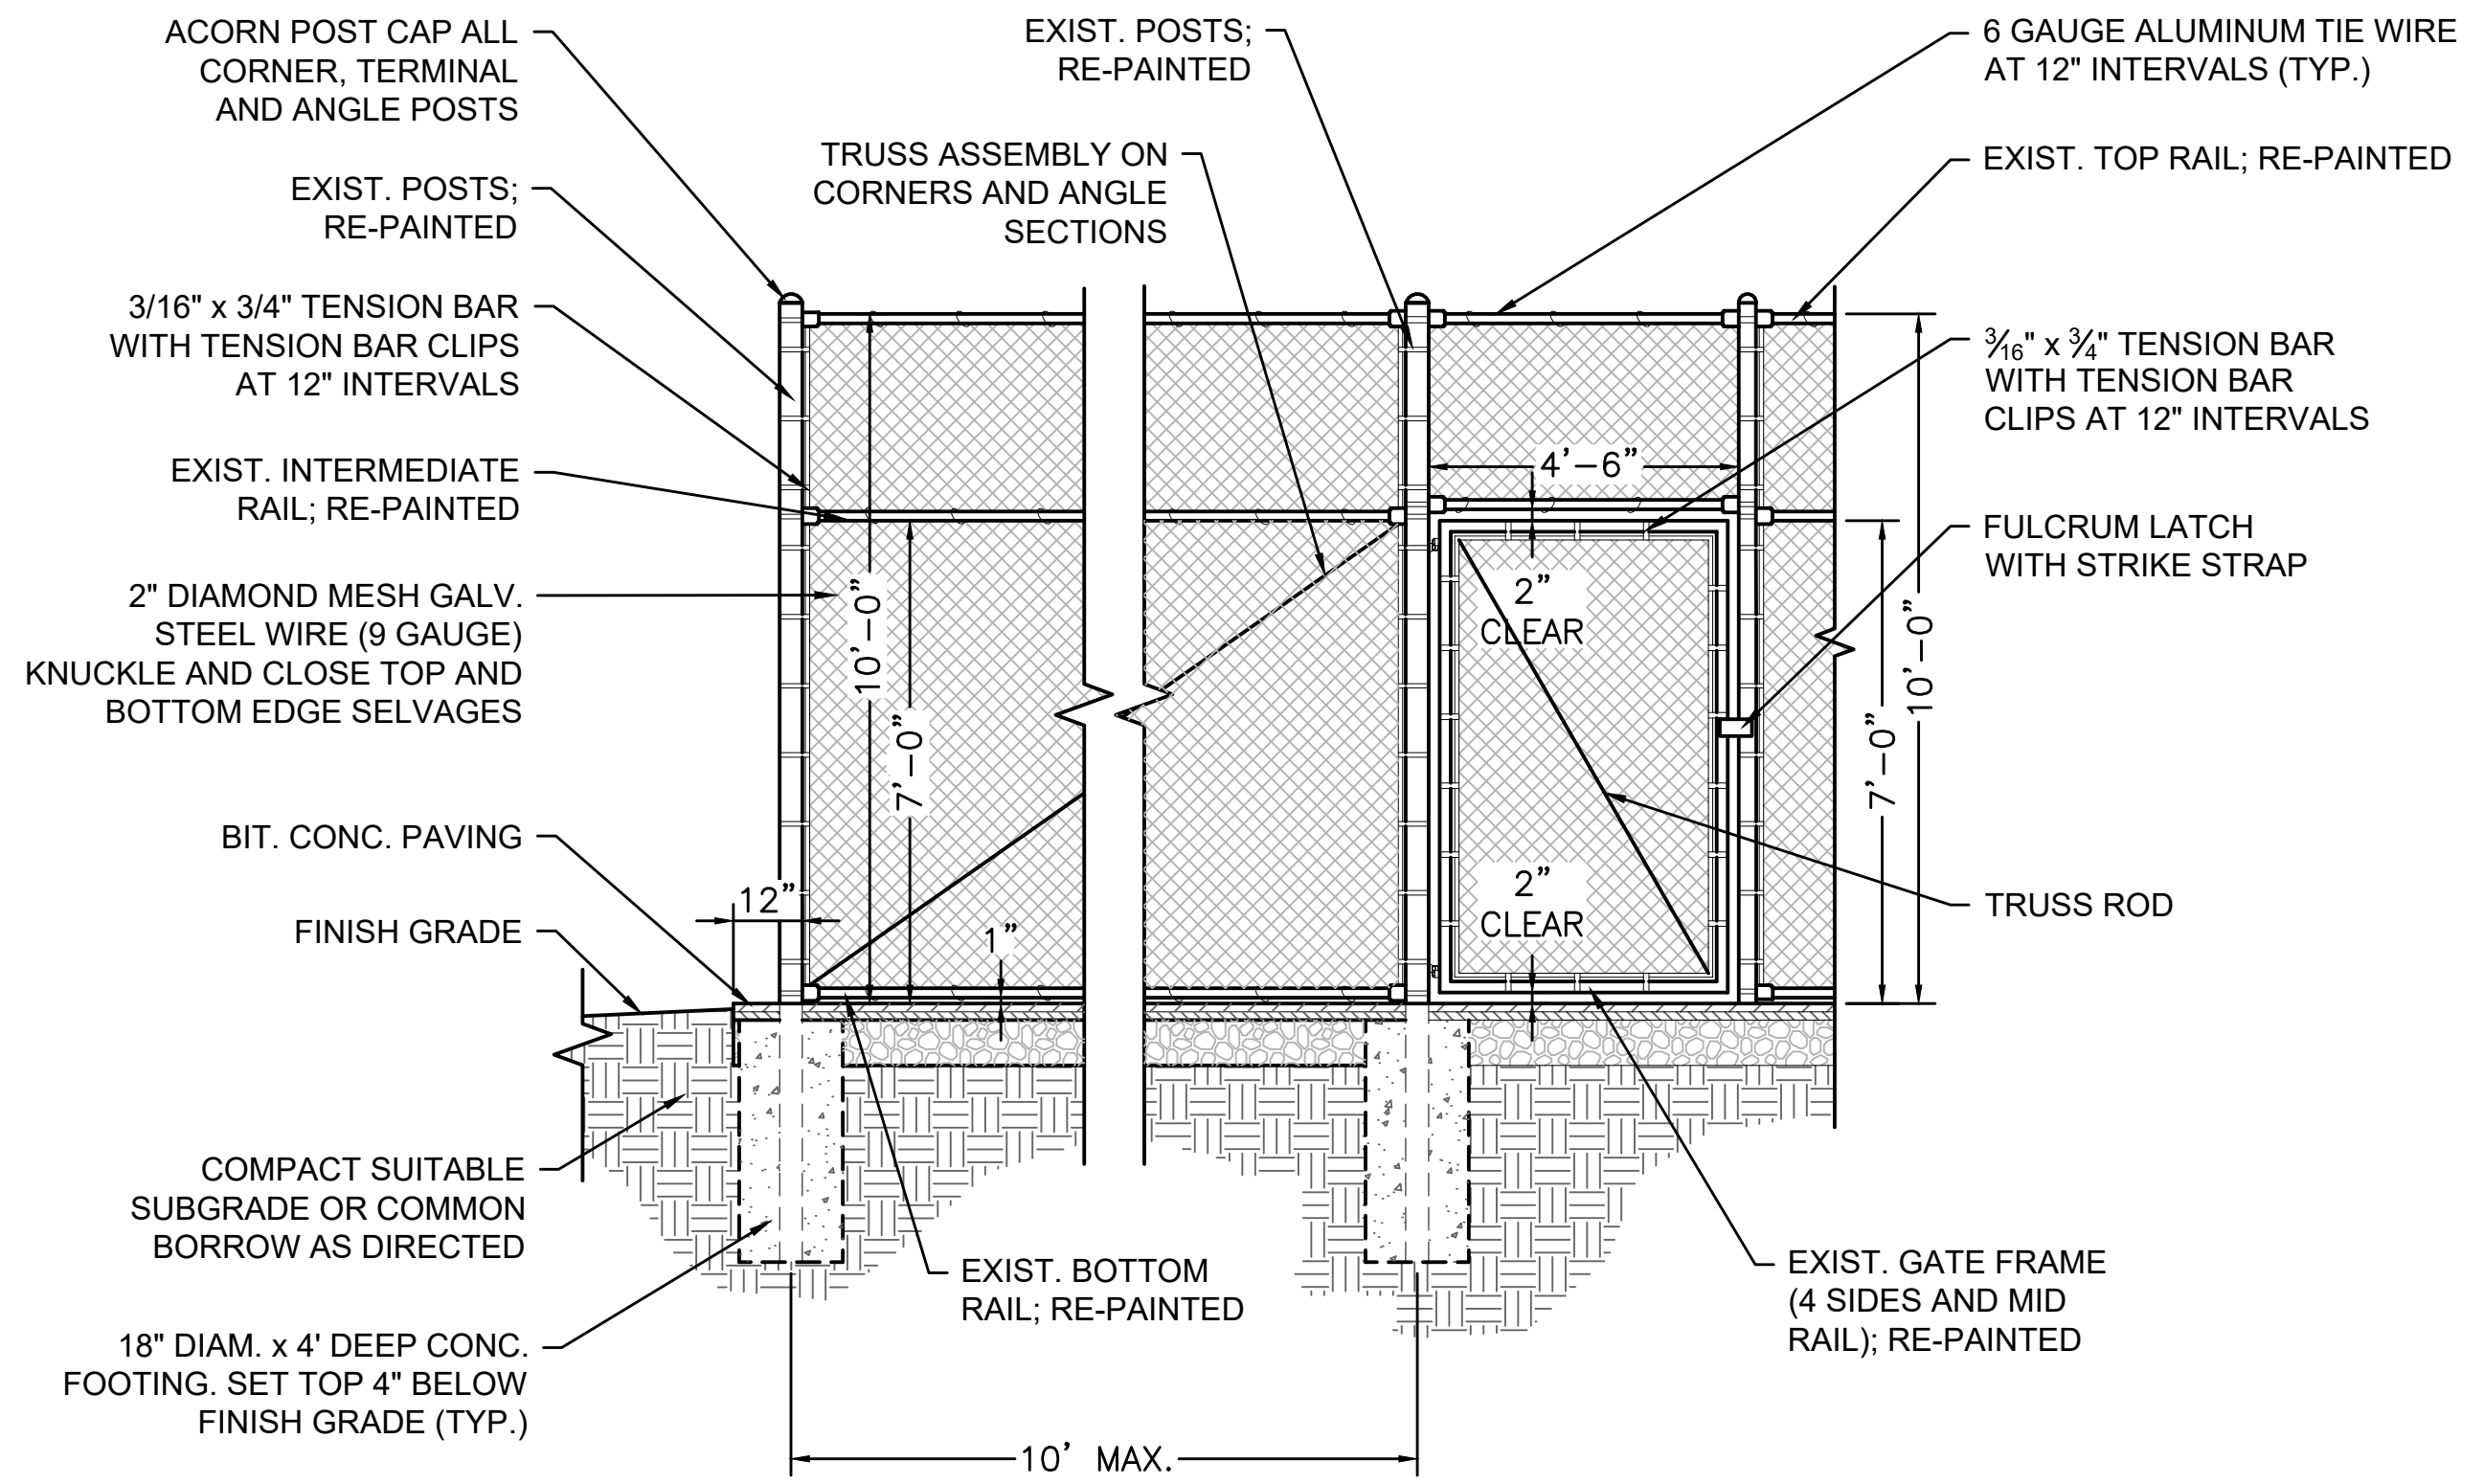

ADD ALT. #3: 10' HIGH BLACK VINYL CHAIN LINK FENCE
SCALE: 3/8"=1'-0"

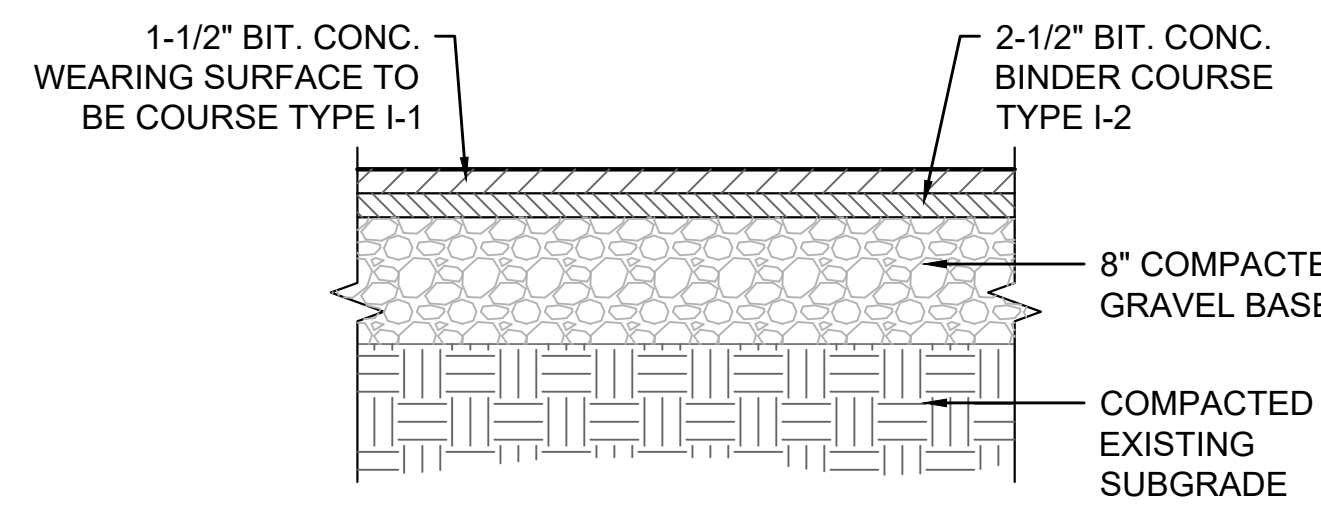


ADD ALT. #2: BITUMINOUS PAVING
SCALE: 1"=1'-0"

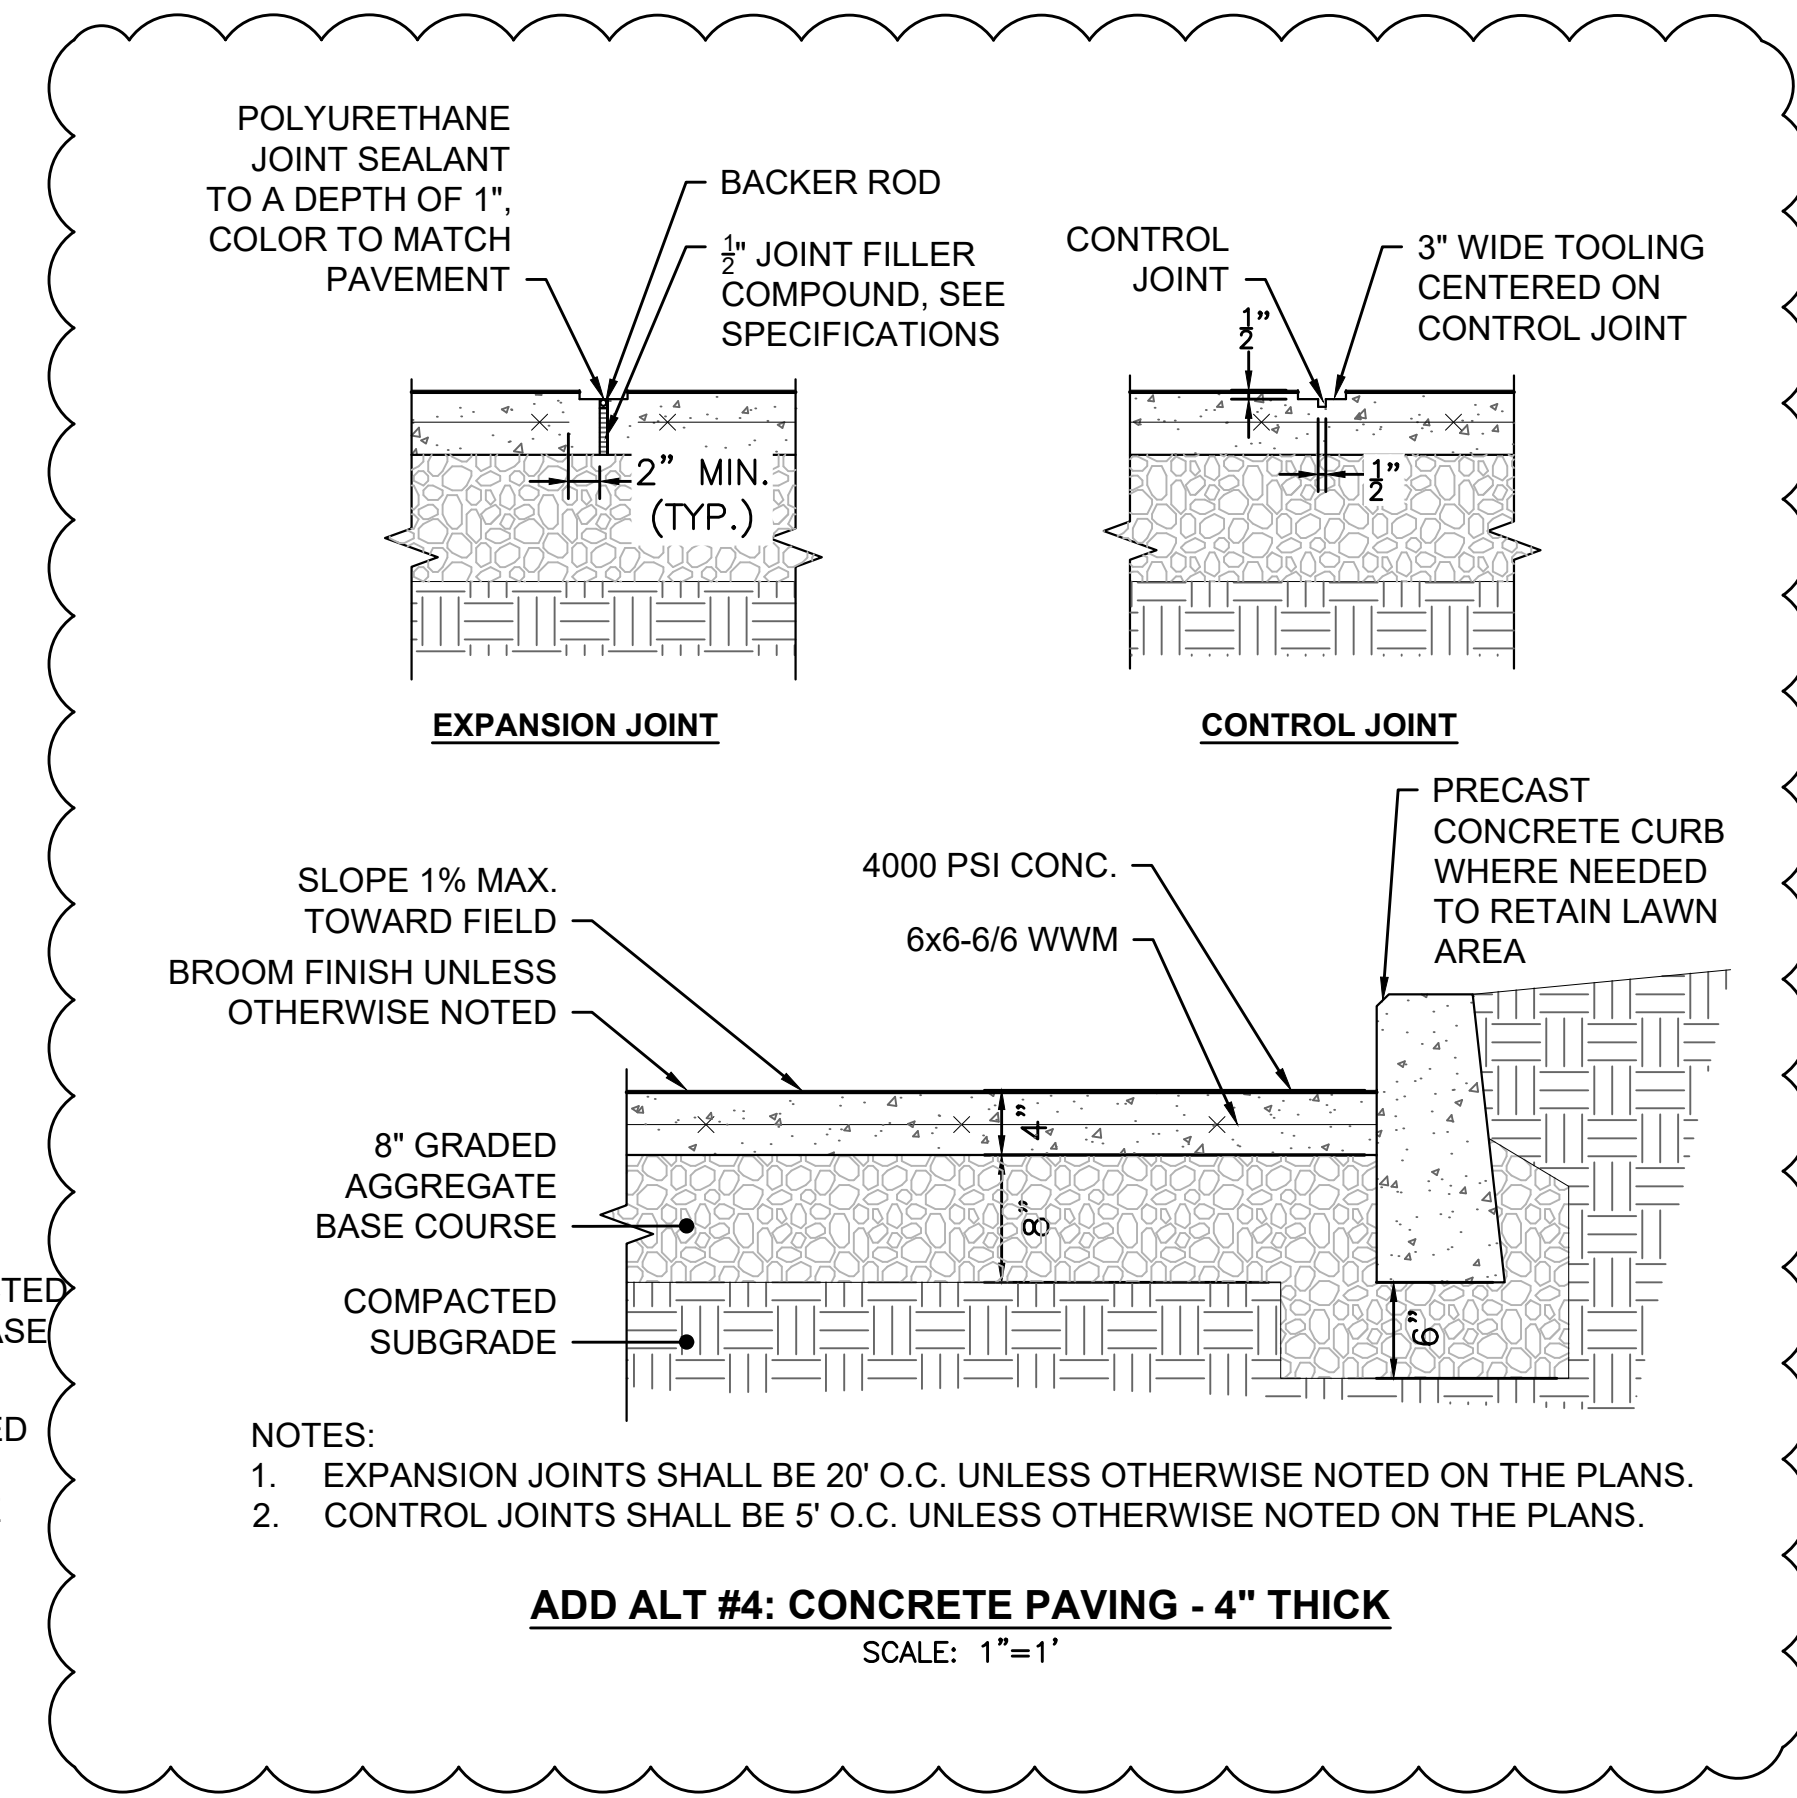

ADD ALT #4: CONCRETE PAVING - 4\"/>

- NOTES:
 1. EXPANSION JOINTS SHALL BE 20' O.C. UNLESS OTHERWISE NOTED ON THE PLANS.
 2. CONTROL JOINTS SHALL BE 5' O.C. UNLESS OTHERWISE NOTED ON THE PLANS.

PREPARED BY



www.BETA-Inc.com

REGISTERED PROFESSIONAL

SUBCONSULTANT

PROJECT

Westwood High School Practice Field Renovation

Westwood, MA

TITLE

ADD ALTERNATE DETAILS PLAN 1

NO.	REVISIONS	DATE
1	A-001a - Addendum 01	2022-3-30

DRAWN BY: SD/CC
 DESIGNED BY: SD
 CHECKED BY: RC
 ISSUE DATE: 01/28/2022
 BETA JOB NO.: 7239

SCALE

AS SHOWN

UNLESS OTHERWISE NOTED OR CHANGED BY REPRODUCTION

SHEET NO.

ADDENDUM 01b
REPLACES SHEET 8