

**www.nitscheng.com**  
 2 Center Plaza, Suite 430  
 Boston, MA 02108  
 T: (617) 338-0063  
 F: (617) 338-6472

- ▶ Civil Engineering
- ▶ Land Surveying
- ▶ Transportation Engineering
- ▶ Sustainable Site Consulting
- ▶ Planning
- ▶ GIS

**STORMWATER FLOW**  
 XAVIERIAN BROTHERS HIGH SCHOOL  
 800 CLAPBOARDTREE STREET WESTWOOD, MA


PREPARED FOR:  
**BEACON ARCHITECTURAL ASSOCIATES**  
 146 SOUTH STREET BOSTON, MA 02111

PROJECT #	9556
FILE:	9556CEX.DWG
SCALE:	1"=100'
DATE:	6/28/13
PROJECT MGR:	DMC
SURVEYOR:	
DRAFTED BY:	
CHECKED BY:	

SHEET:  
**FIG. 1**  
 OF REV.

7/2/2013 11:06 AM

p:\9556 xaverian\civil\cad\working\9556cex sw.dwg

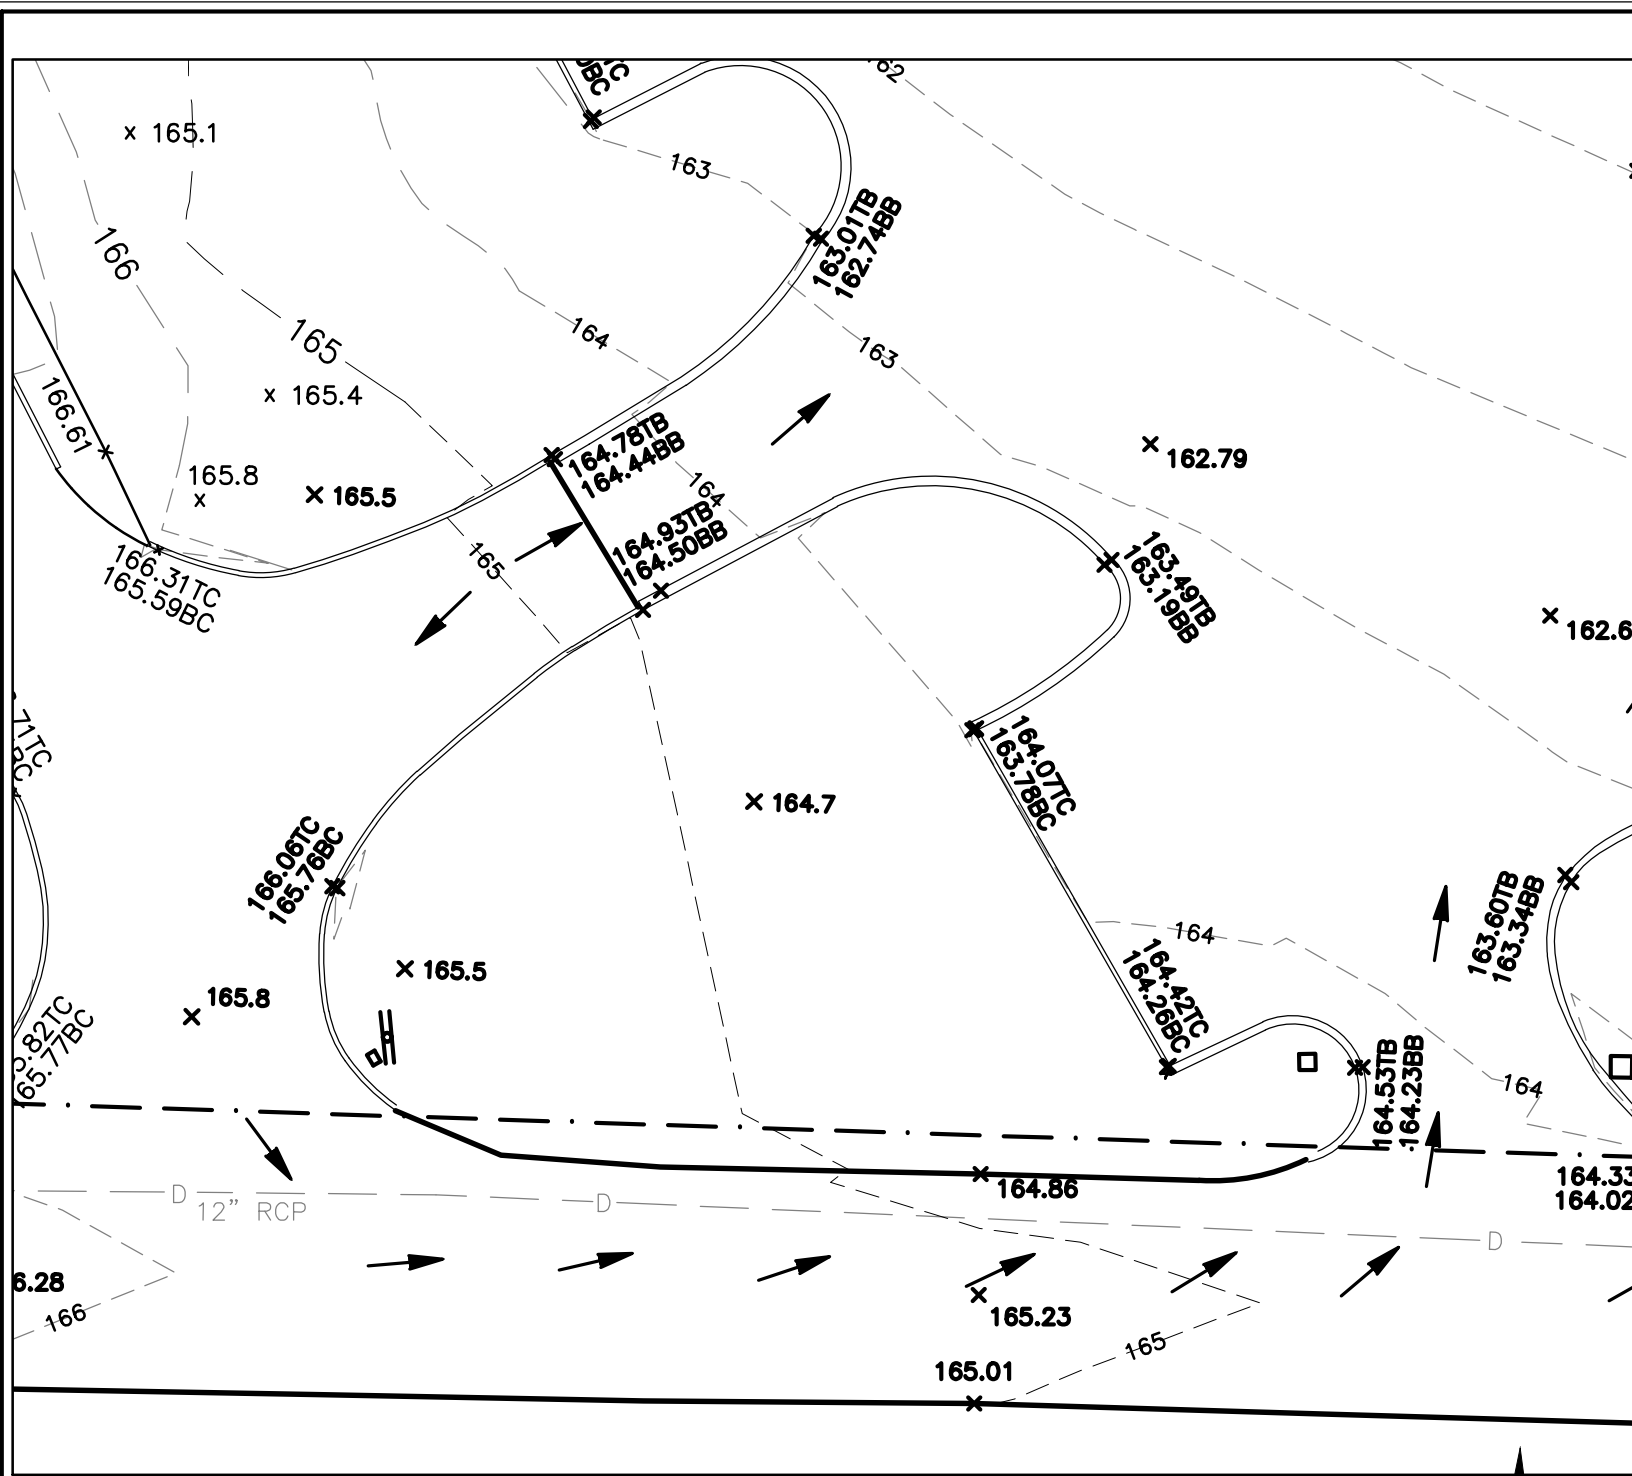

**Nitsch Engineering**

[www.nitscheng.com](http://www.nitscheng.com)

2 Center Plaza, Suite 430  
 Boston, MA 02108  
 T: (617) 338-0063  
 F: (617) 338-6472

- ▶ Civil Engineering
- ▶ Land Surveying
- ▶ Transportation Engineering
- ▶ Sustainable Site Consulting
- ▶ Planning
- ▶ GIS

**STORMWATER FLOW**  
 XAVERIAN BROTHERS HIGH SCHOOL  
 800 CLAPBOARDTREE STREET WESTWOOD, MA

PREPARED FOR:  
**BEACON ARCHITECTURAL ASSOCIATES**  
 146 SOUTH STREET BOSTON, MA 02111

PROJECT #	9556
FILE:	9556CEX.DWG
SCALE:	1"=20'
DATE:	6/28/13
PROJECT MGR:	DMC
SURVEYOR:	
DRAFTED BY:	
CHECKED BY:	

SHEET:

**FIG. 2**

OF REV.

1/4/2013 11:00 AM


D:\WORK\AUTOCAD\CIVIL\2008\PROJECTING\30000004\_01.dwg



**Nitsch Engineering**

**www.nitscheng.com**  
 2 Center Plaza, Suite 430  
 Boston, MA 02108  
 T: (617) 338-0063  
 F: (617) 338-6472

- ▶ Civil Engineering
- ▶ Land Surveying
- ▶ Transportation Engineering
- ▶ Sustainable Site Consulting
- ▶ Planning
- ▶ GIS

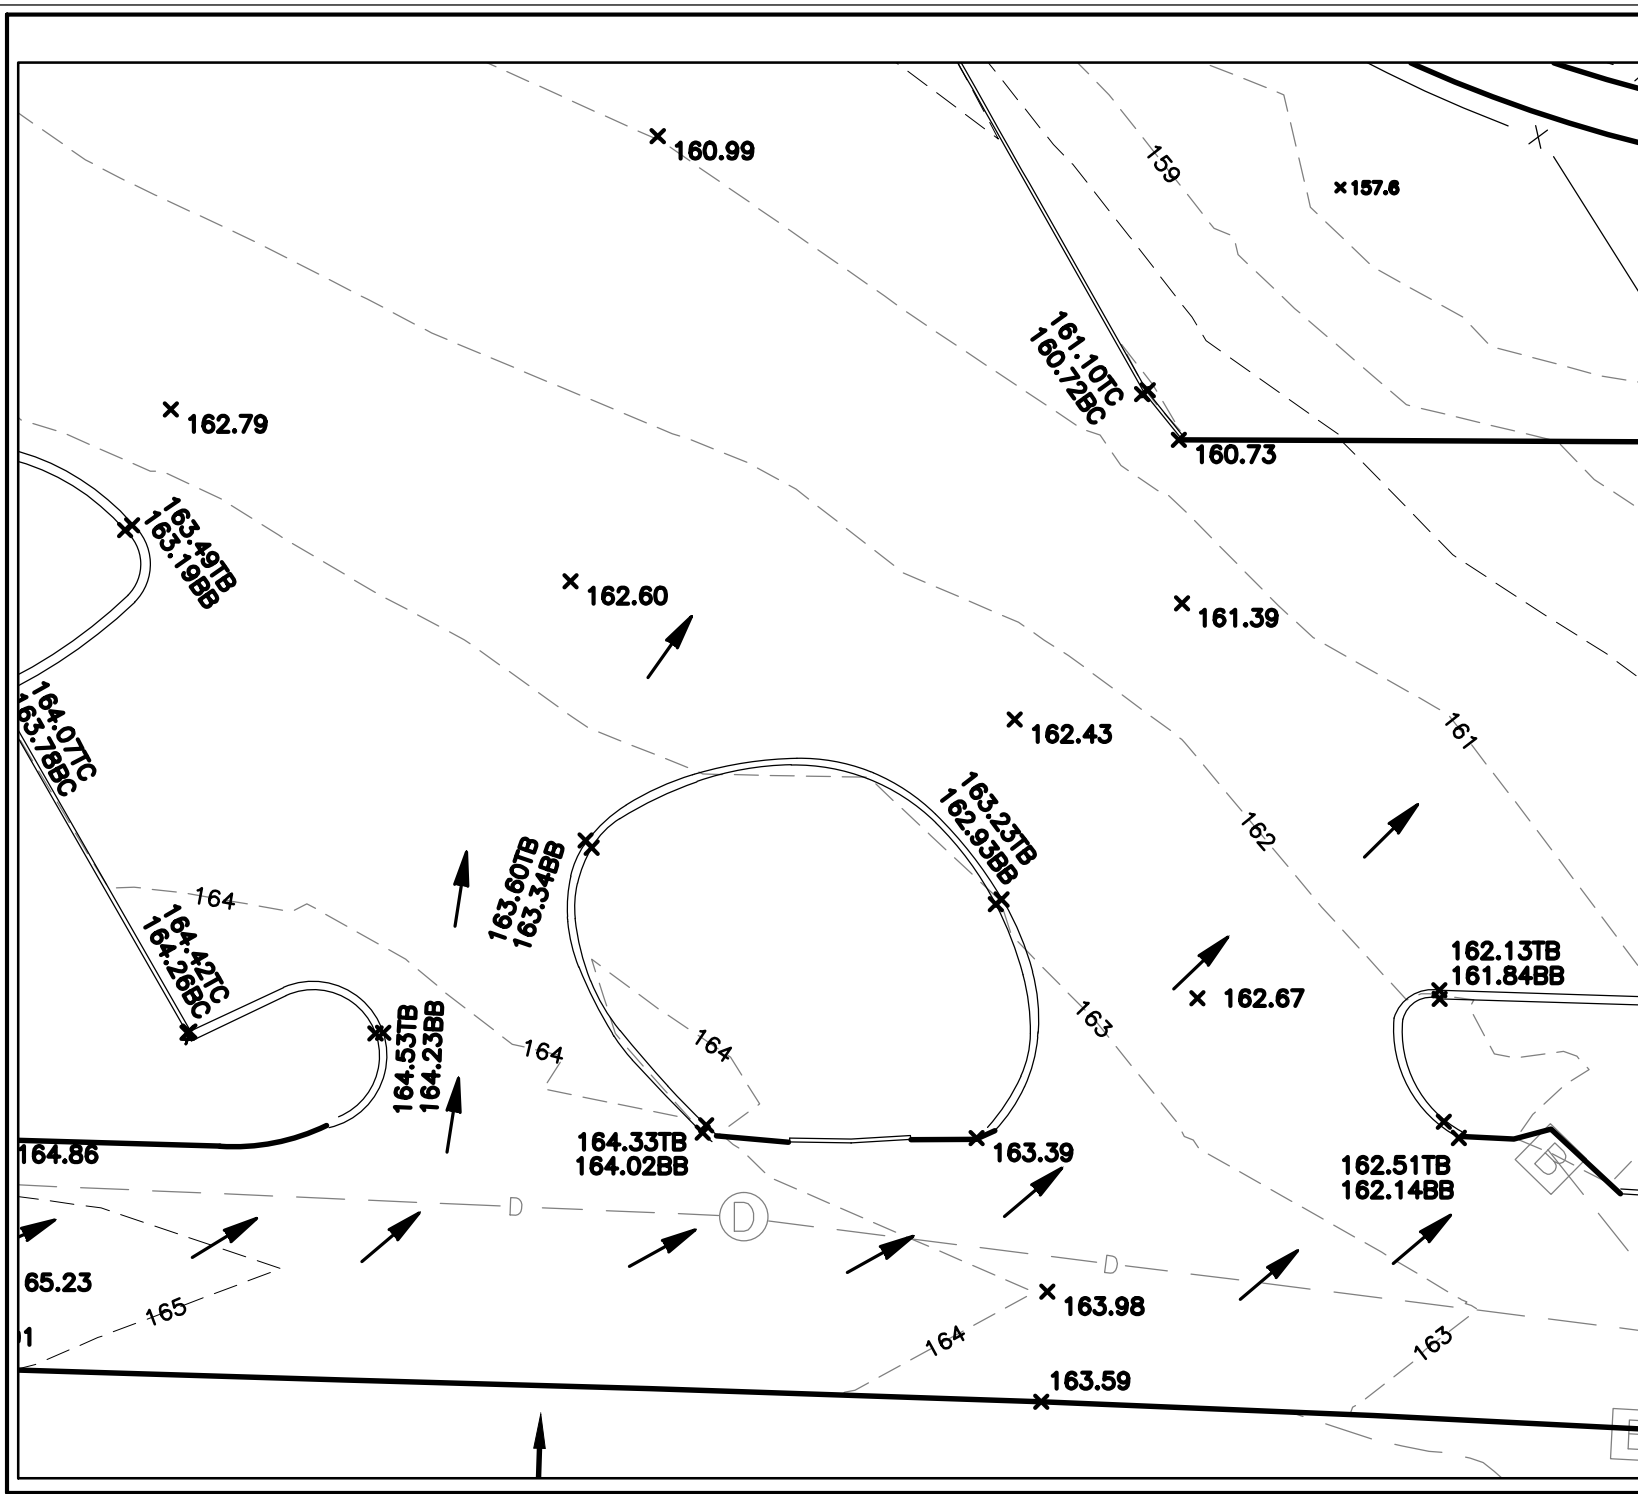

STORMWATER FLOW  
 XAVIERIAN BROTHERS HIGH SCHOOL  
 800 CLAPBOARDTREE STREET, WESTWOOD, MA

PREPARED FOR:  
**BEACON ARCHITECTURAL ASSOCIATES**  
 146 SOUTH STREET BOSTON, MA 02111

PROJECT #	9556
FILE	9556CEX.DWG
SCALE	1"=20'
DATE	6/28/13
PROJECT MGR	DMC
SURVEYOR	
DRAFTED BY	
CHECKED BY	

SHEET:

**FIG. 3**

OF REV.