

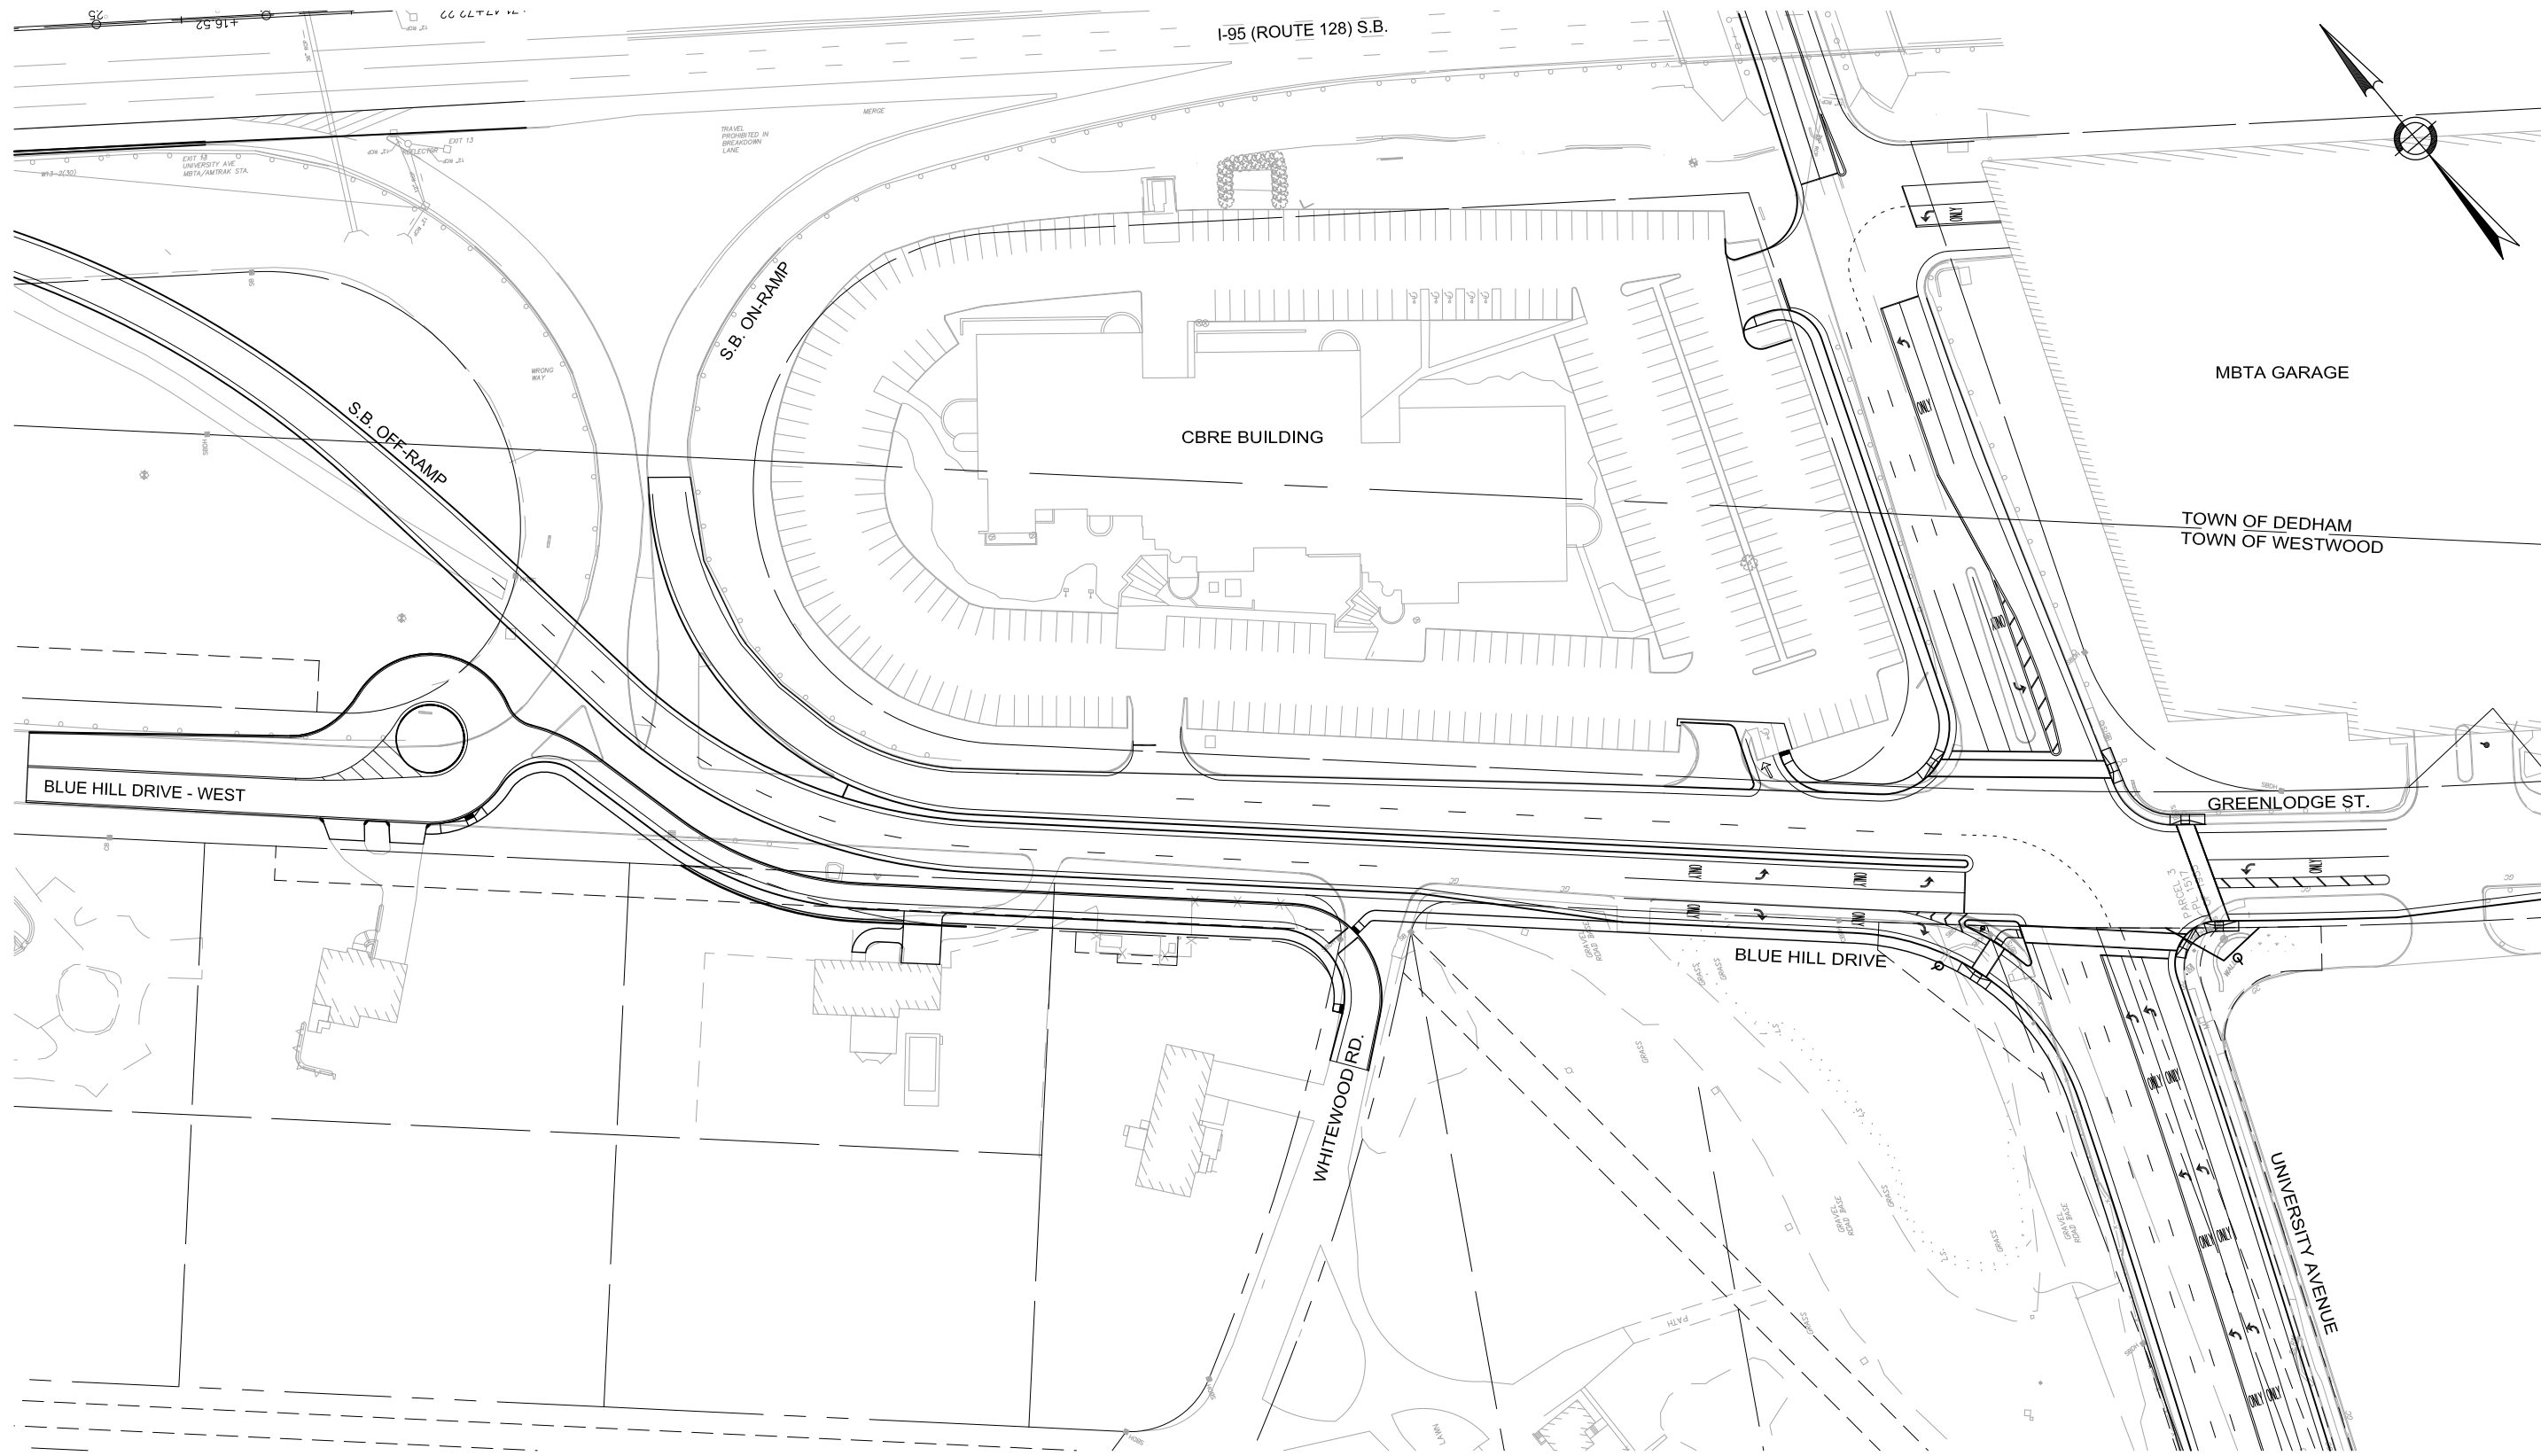


P:\4521\127-4522-1200\1\CAD\Conceptual\Design\127-4522-2001D-TPB01_AL_1_INTERIM-FULL-BUILD_REV1.dwg 8/13/2012 10:28:00 AM

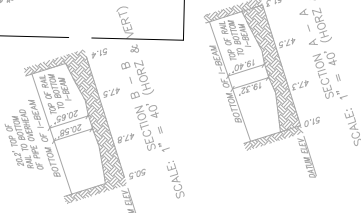

CONCEPTUAL IMPROVEMENT PLAN
 UNIVERSITY AVENUE @ BLUE HILL DRIVE / GREENLODGE STREET
 DEDHAM / WESTWOOD, MASSACHUSETTS

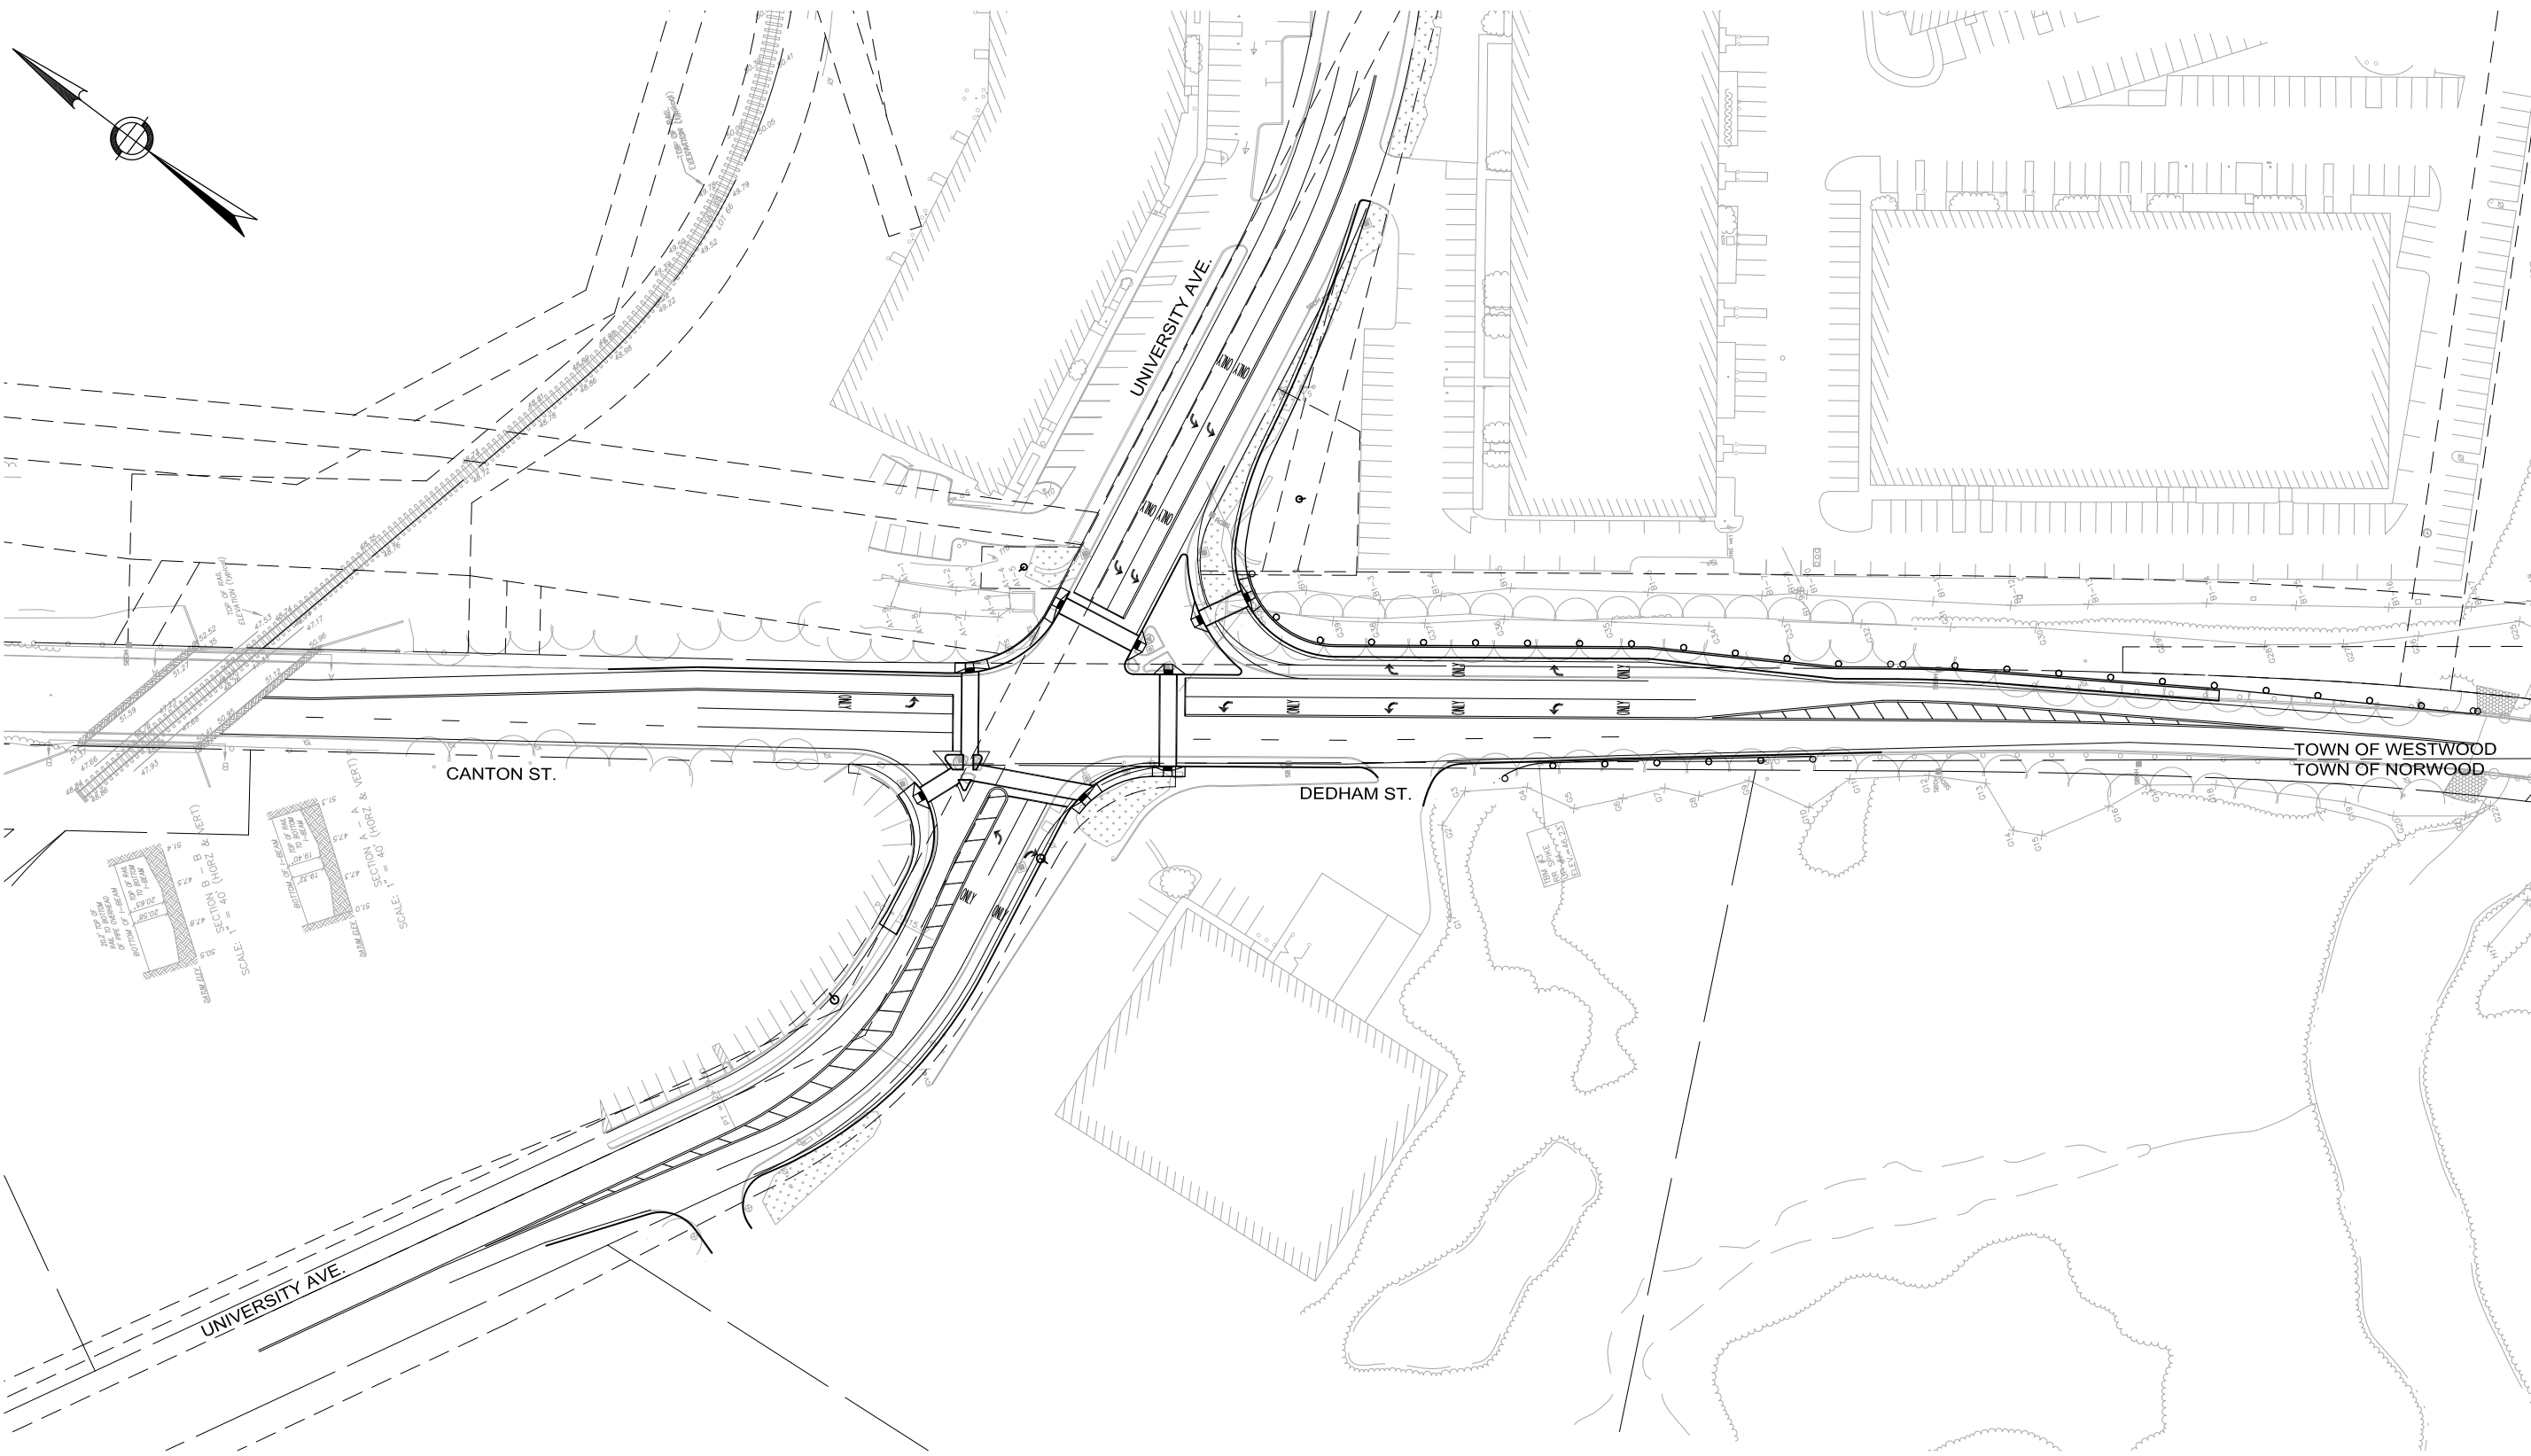

P:\4521\127-4522-1200\1\CAD\Conceptual\Design\127-4522-1200\1D-TPB02_INTERIM-FULL-BUILD.dwg 5/22/2012 2:53:13 PM



CONCEPTUAL IMPROVEMENT PLAN
UNIVERSITY AVENUE @ CANTON STREET / DEDHAM STREET
WESTWOOD / NORWOOD, MASSACHUSETTS