



Overall Plan

Conceptual Design: Restaurants
April 26, 2013

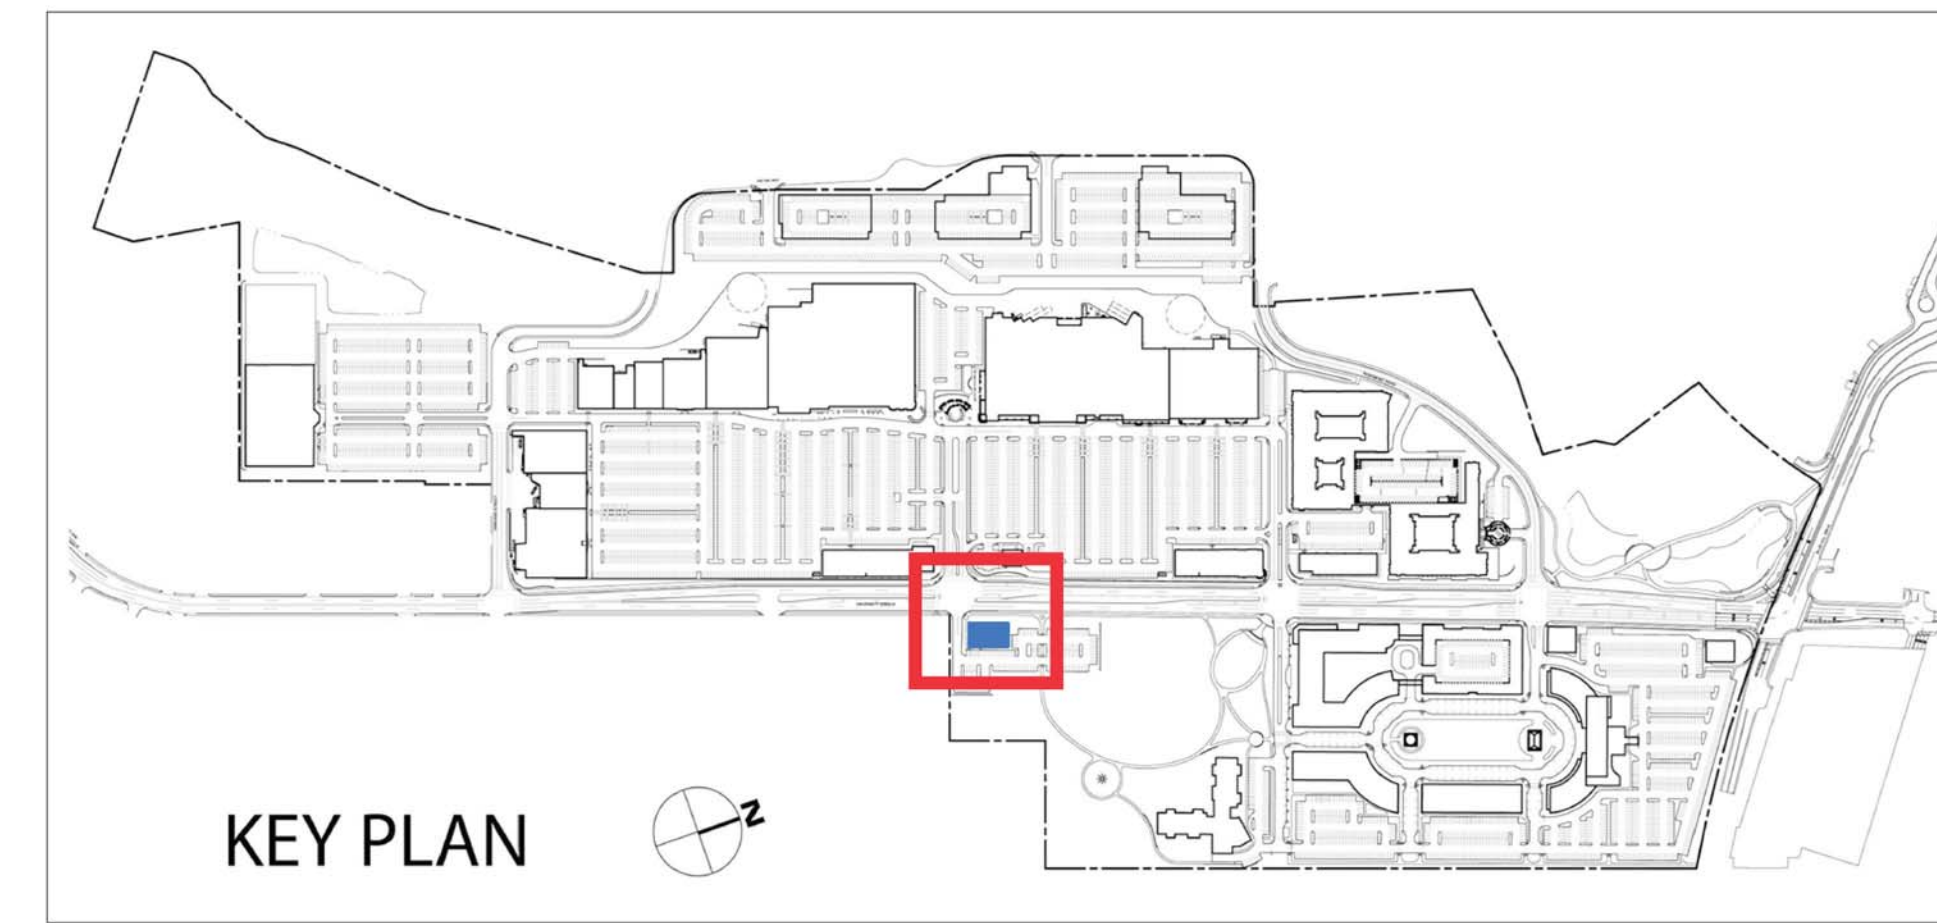


1 Front Elevation (Parking Lot Side)

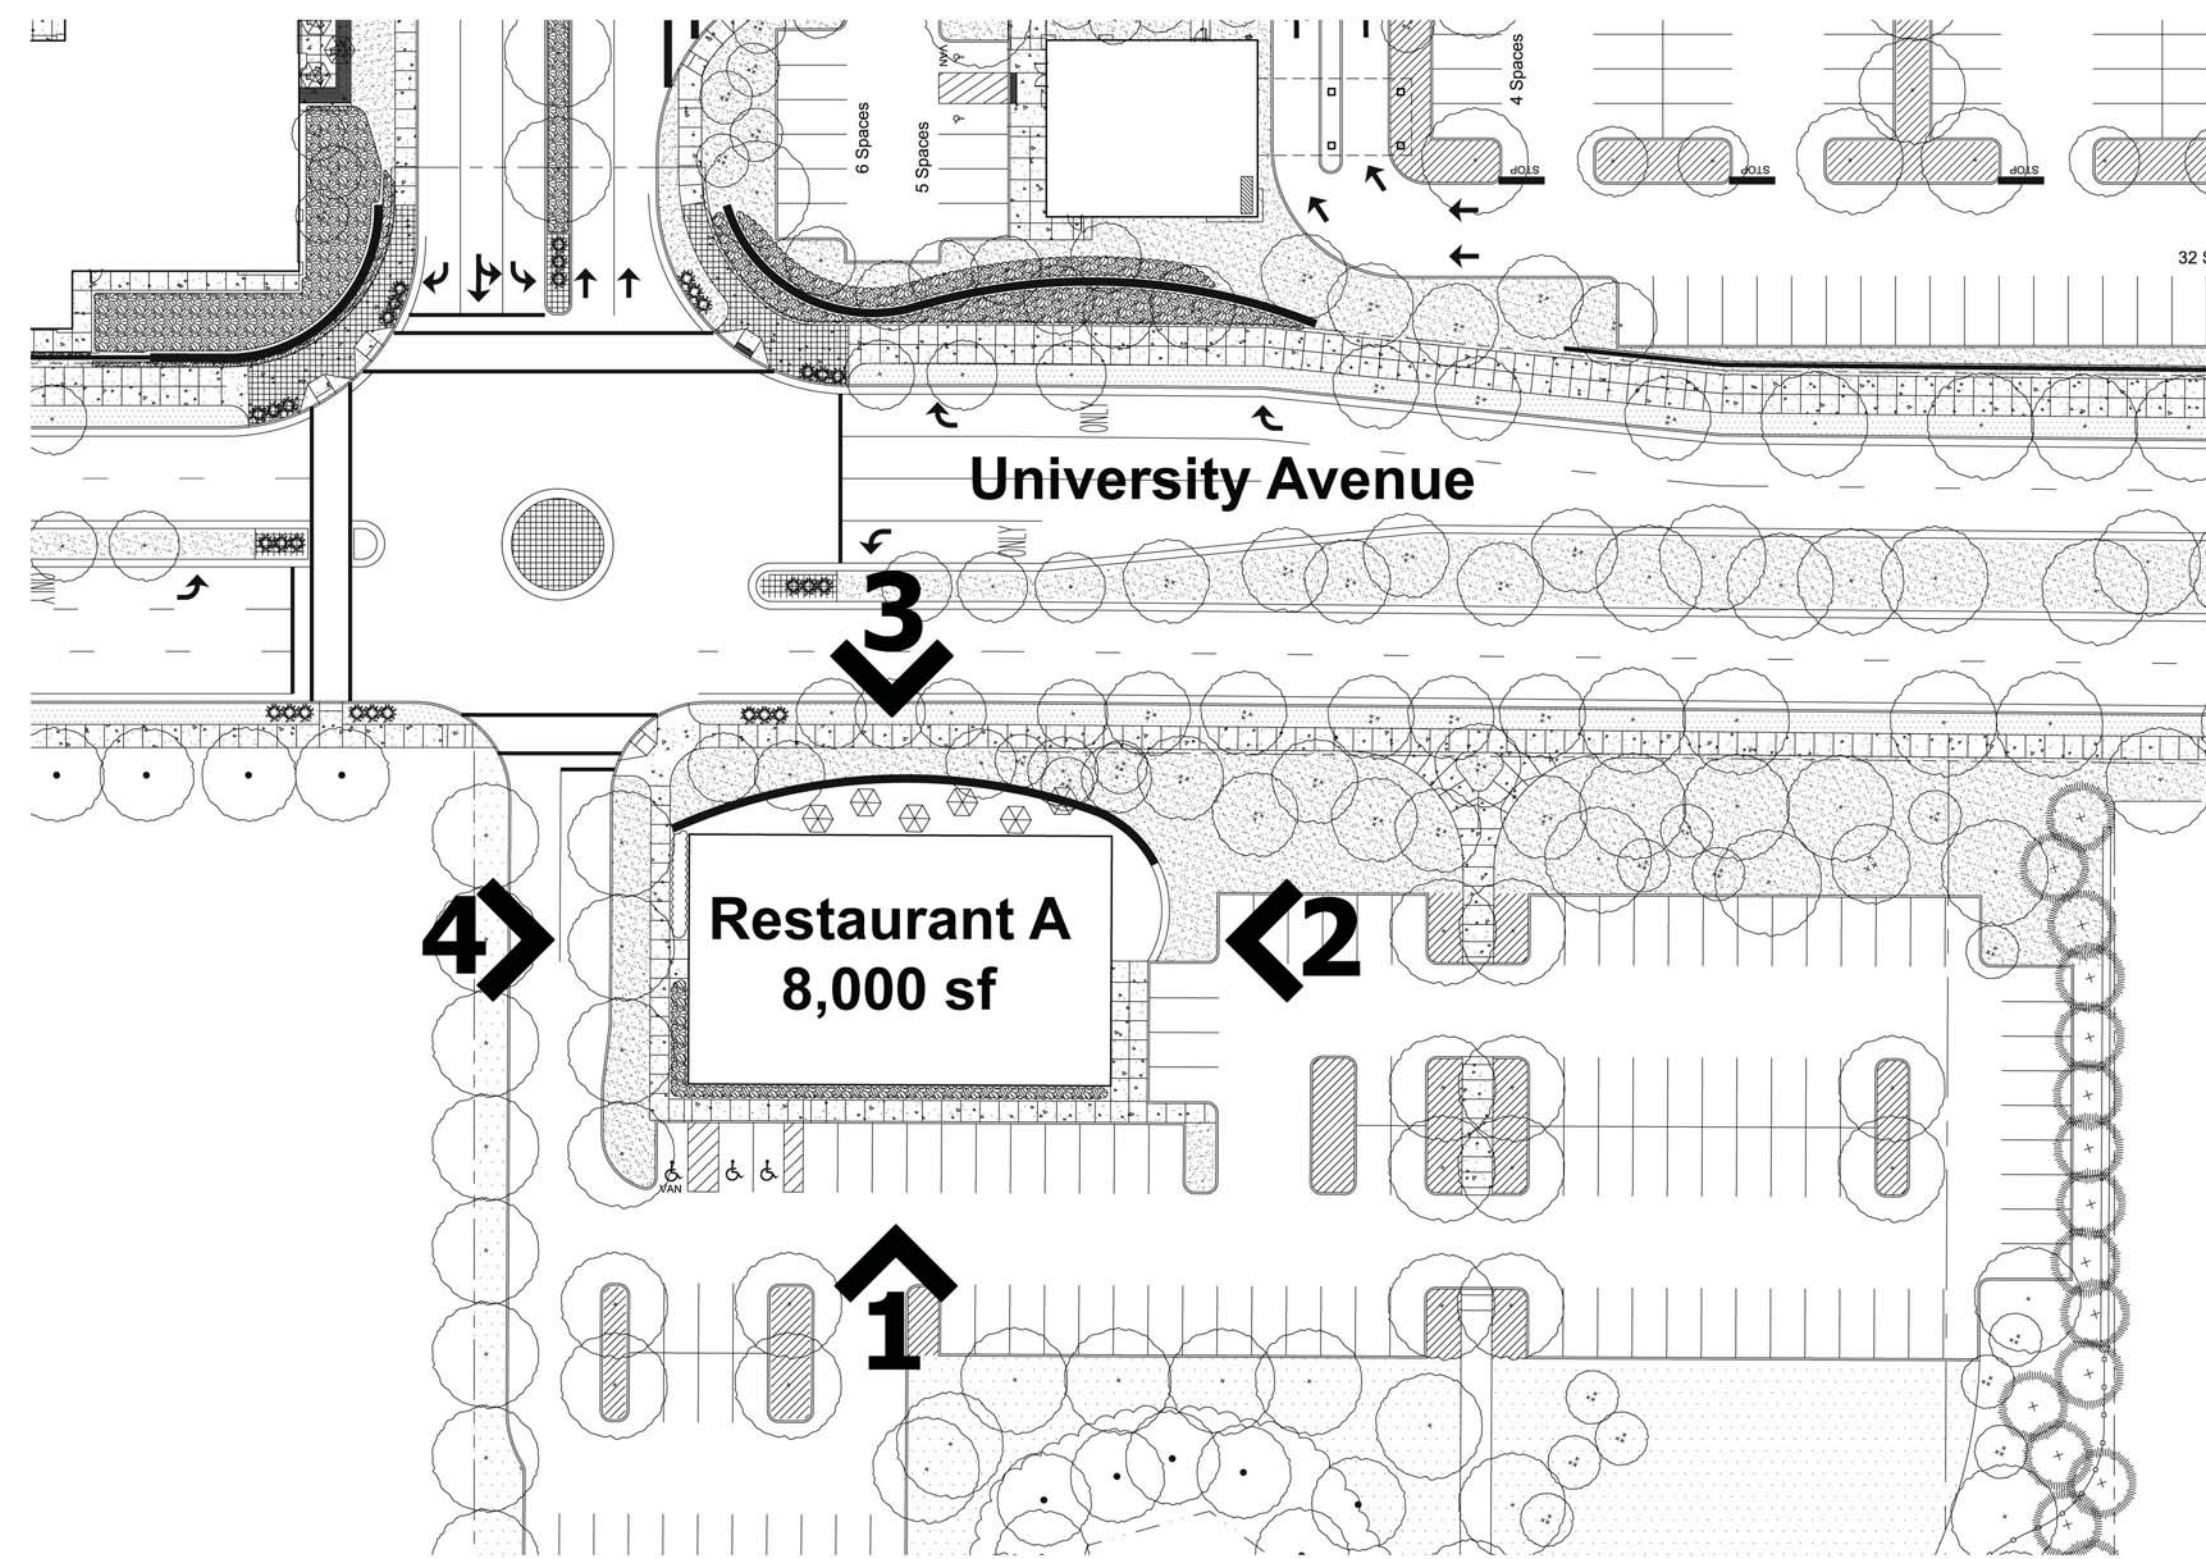


2 Side Elevation (Parking Lot Side)



3 Rear Elevation (University Ave. Side)



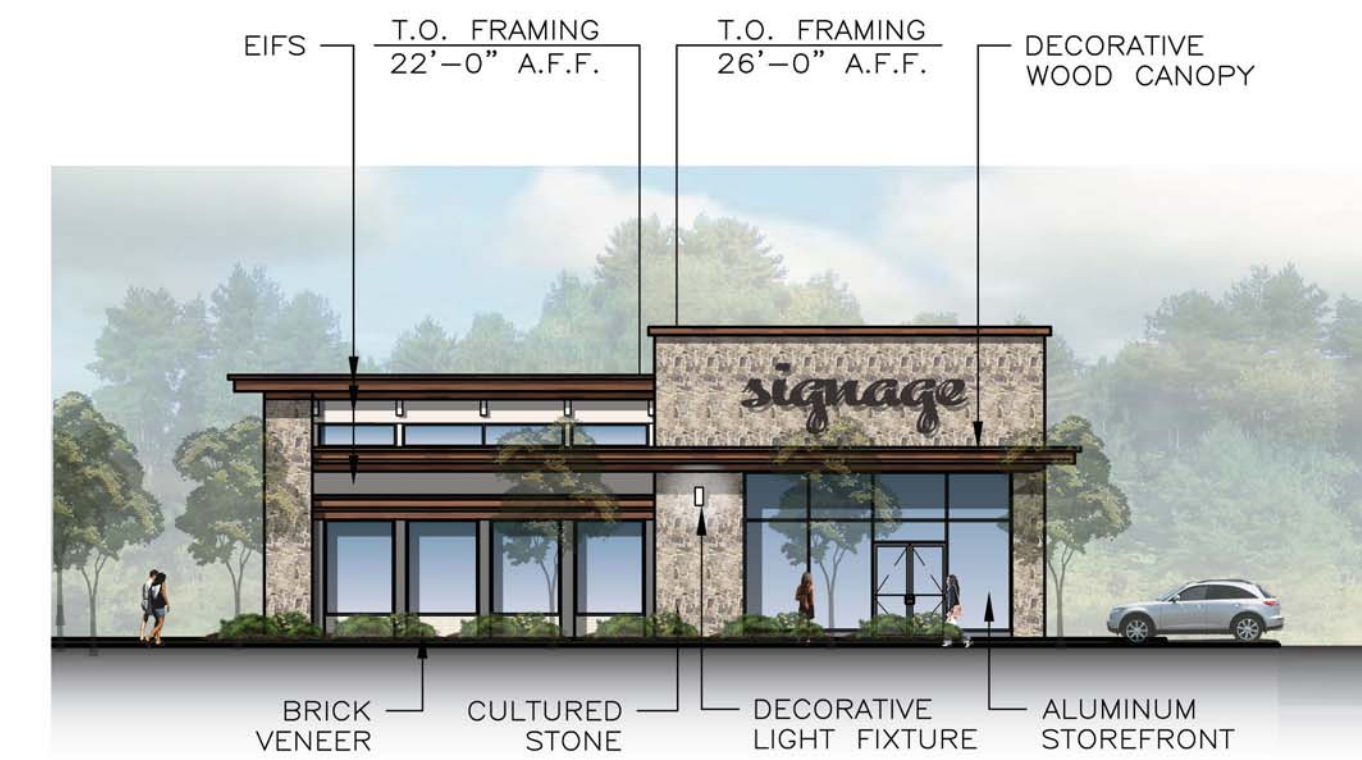


4 Side Elevation (Entrance Drive Side)

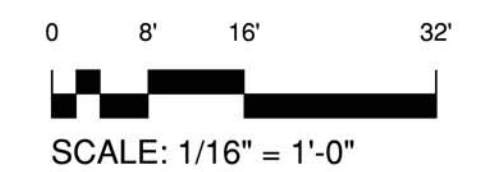


Restaurant A

Conceptual Design: Elevation and Materials
April 26, 2013

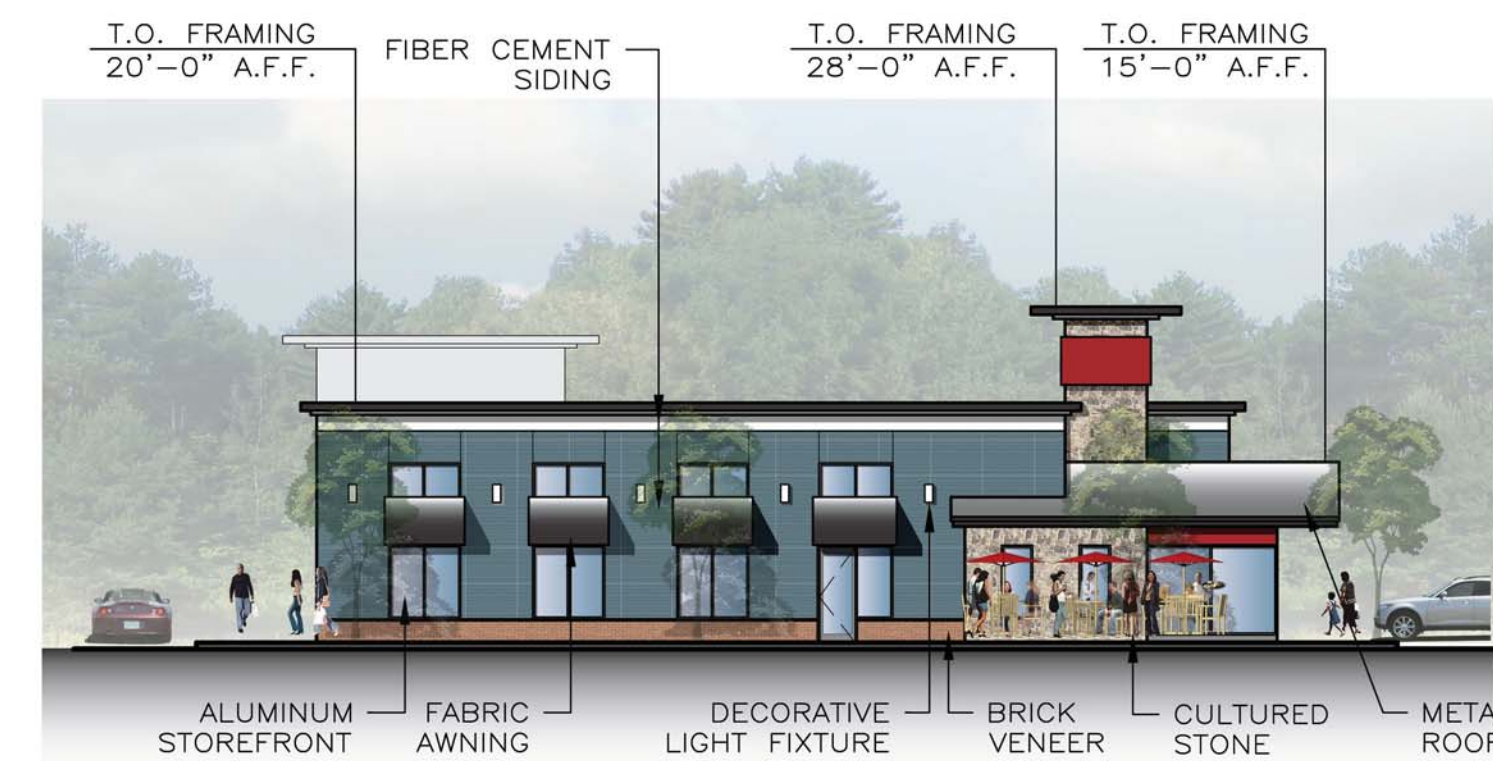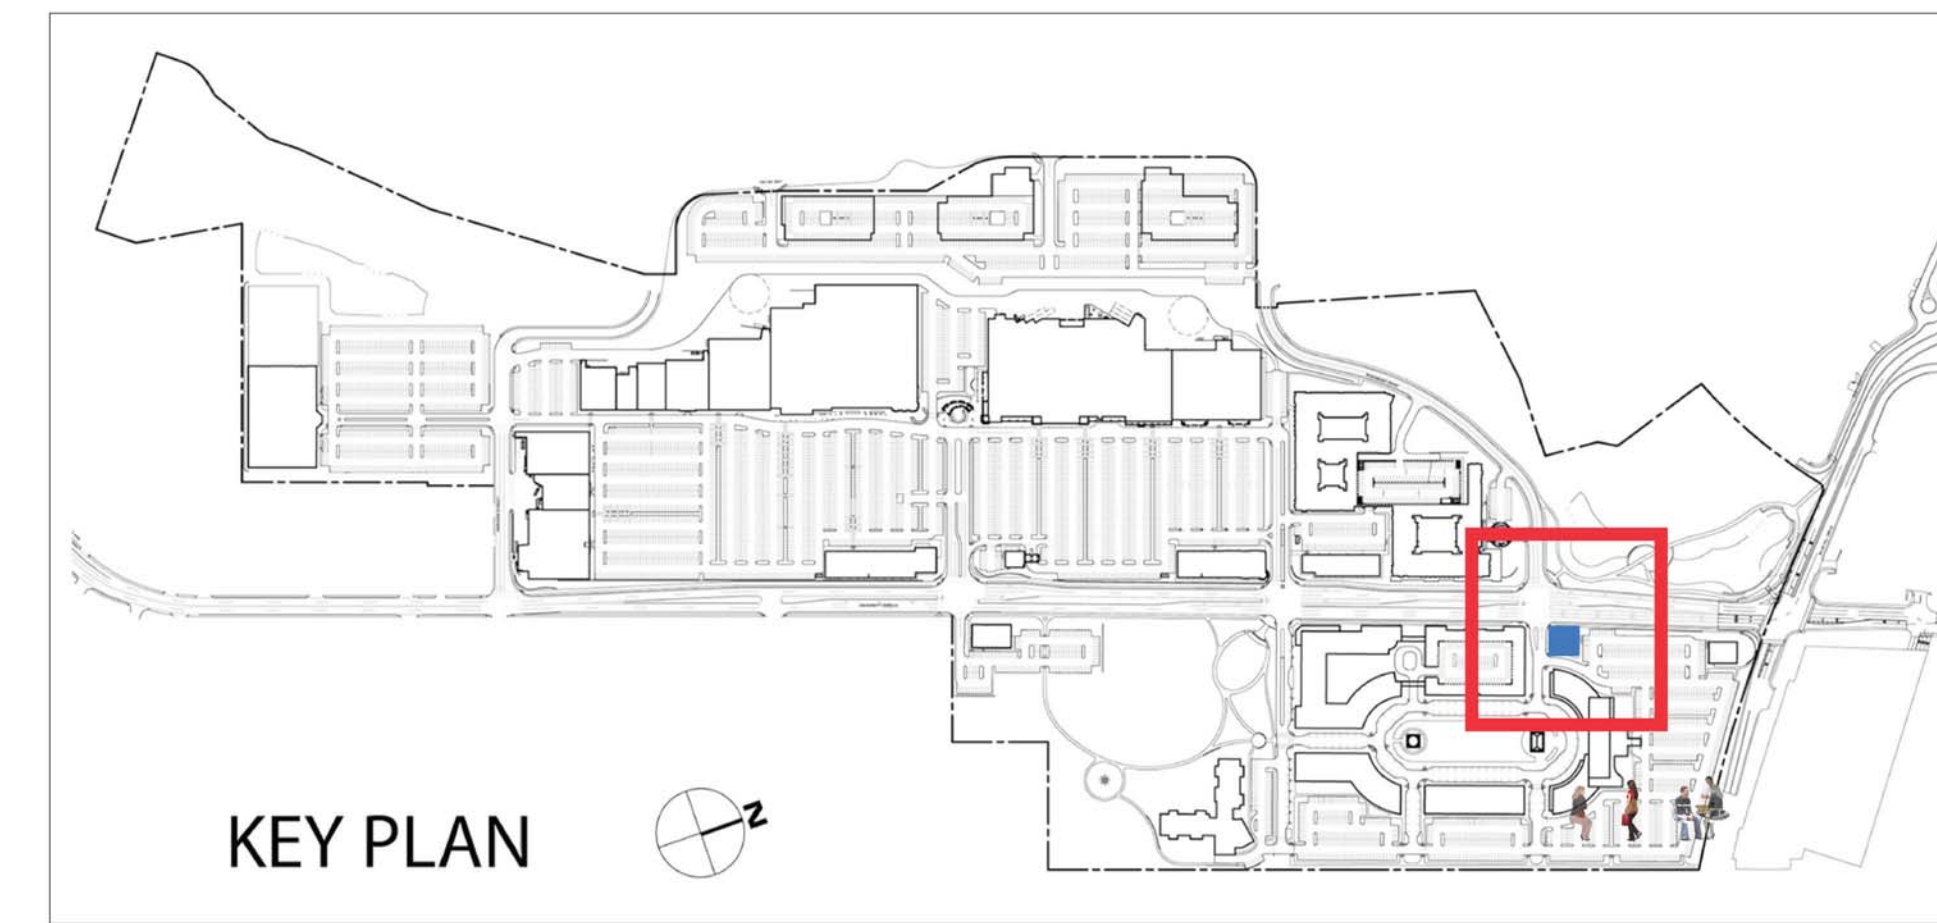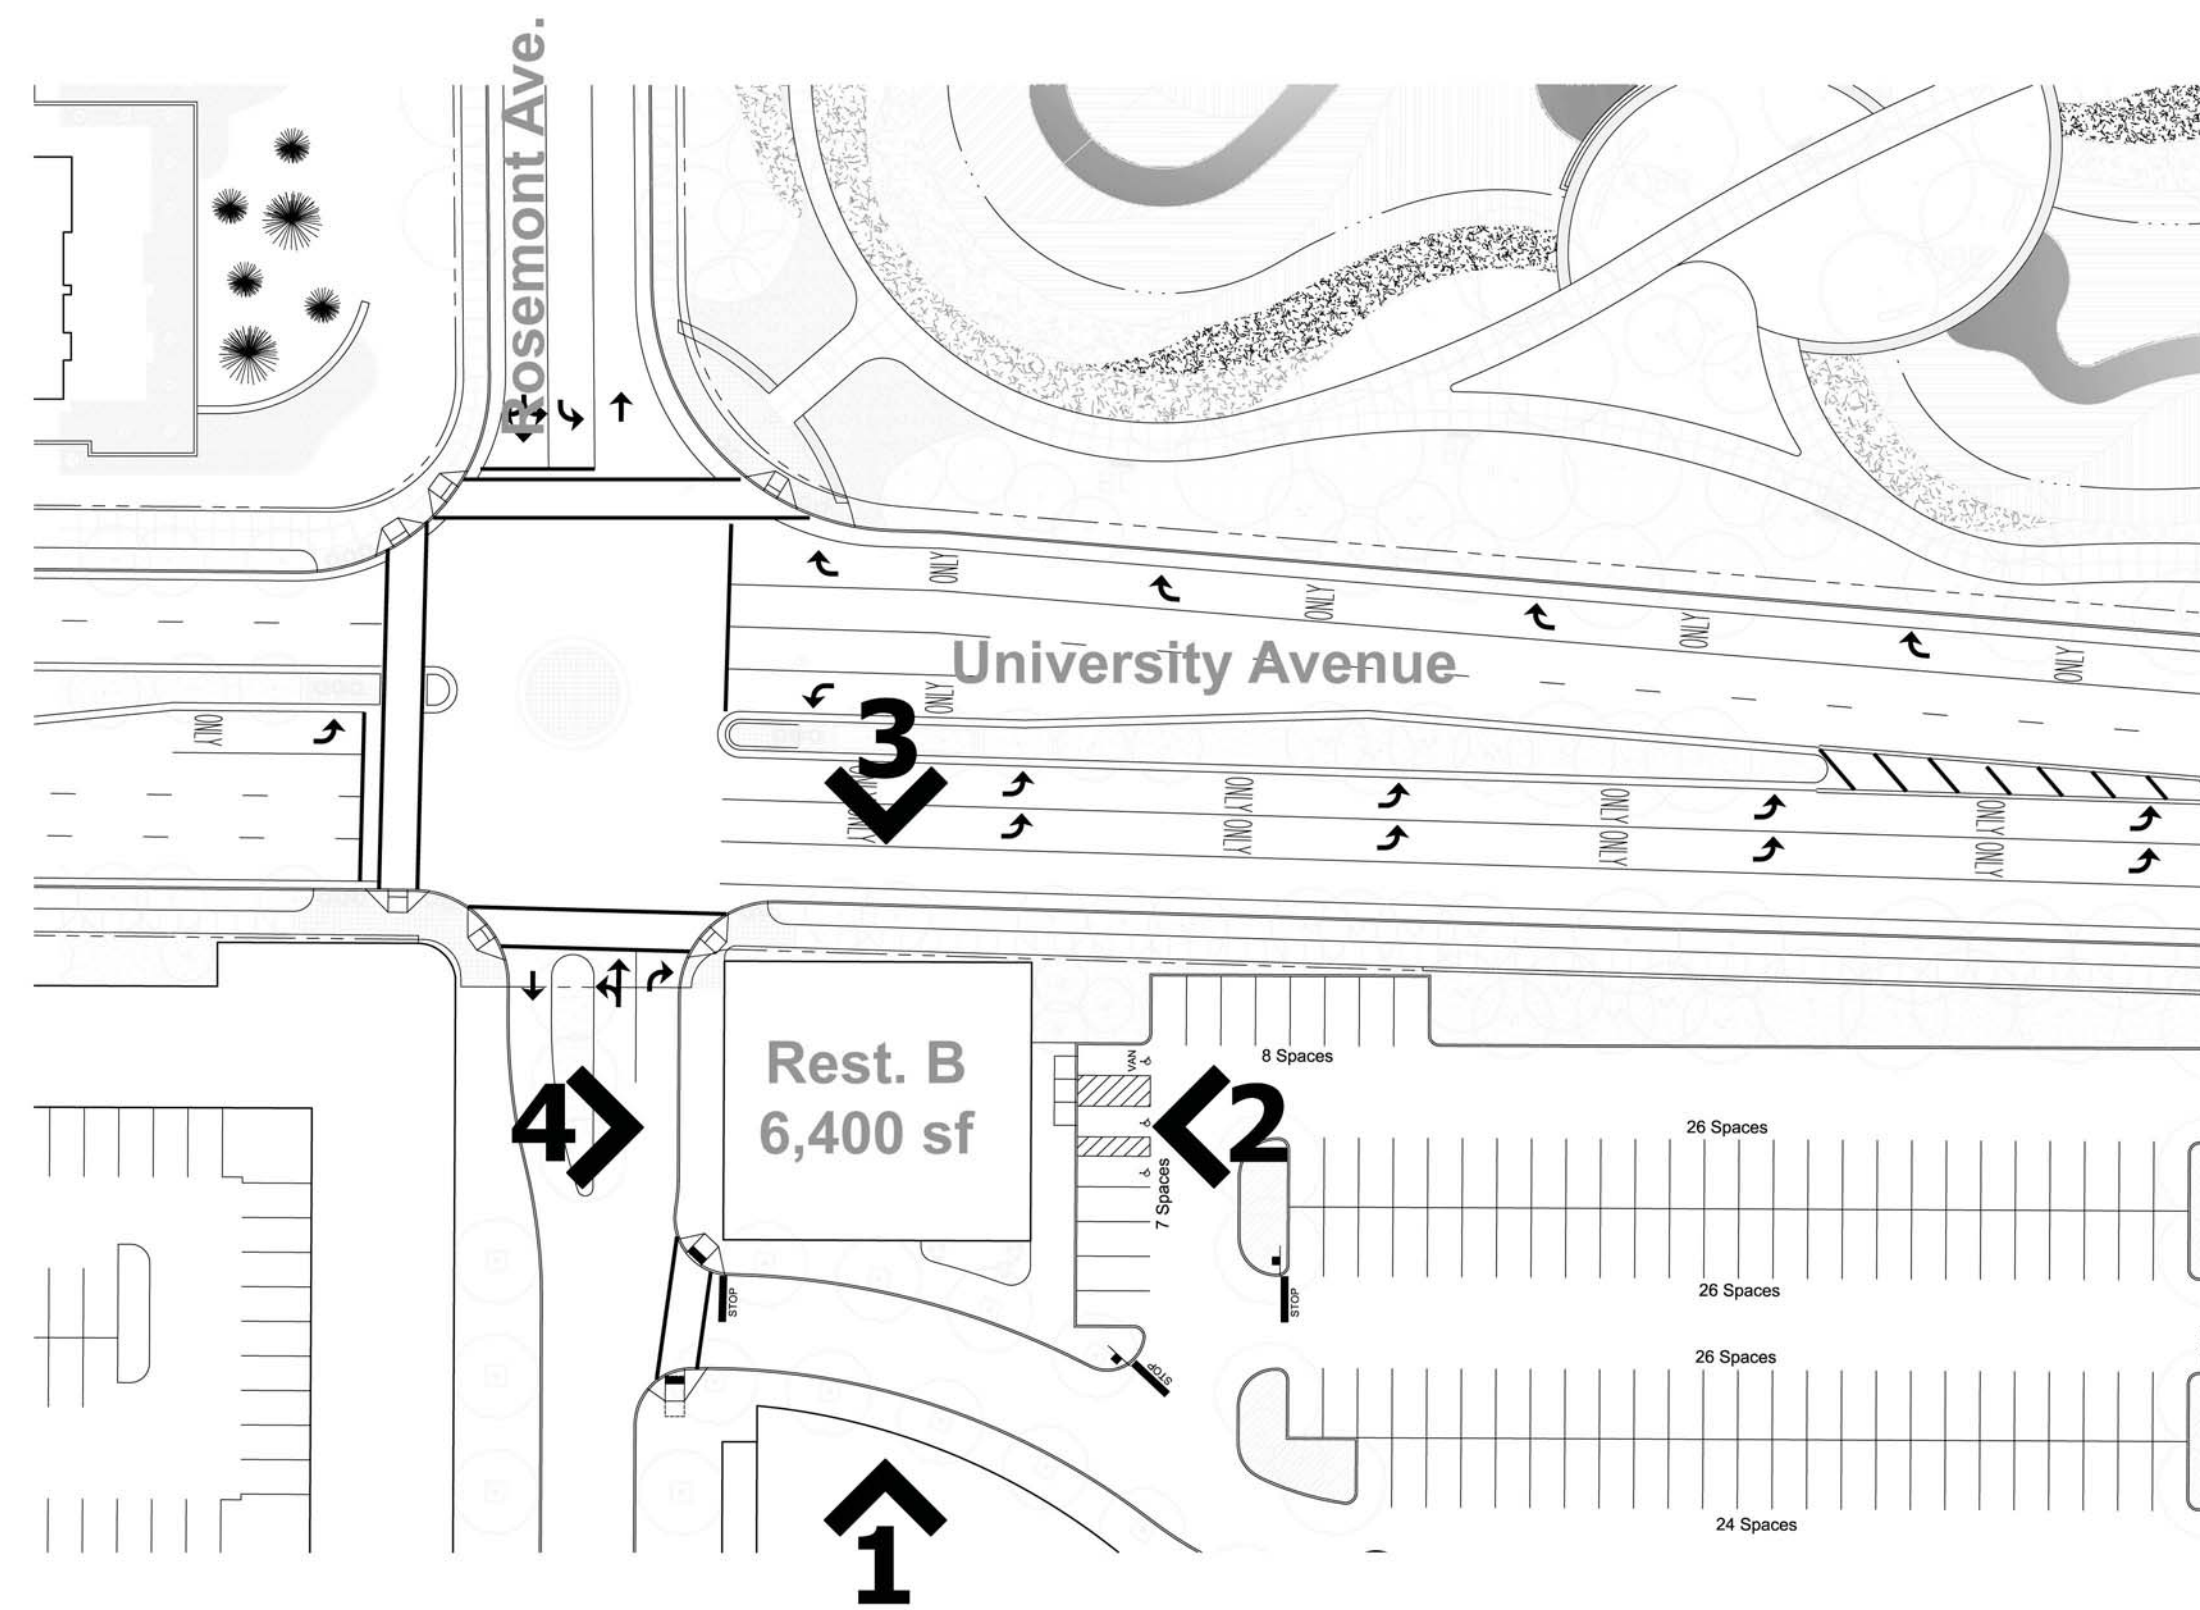

1 Side Elevation (Entrance Drive Side)

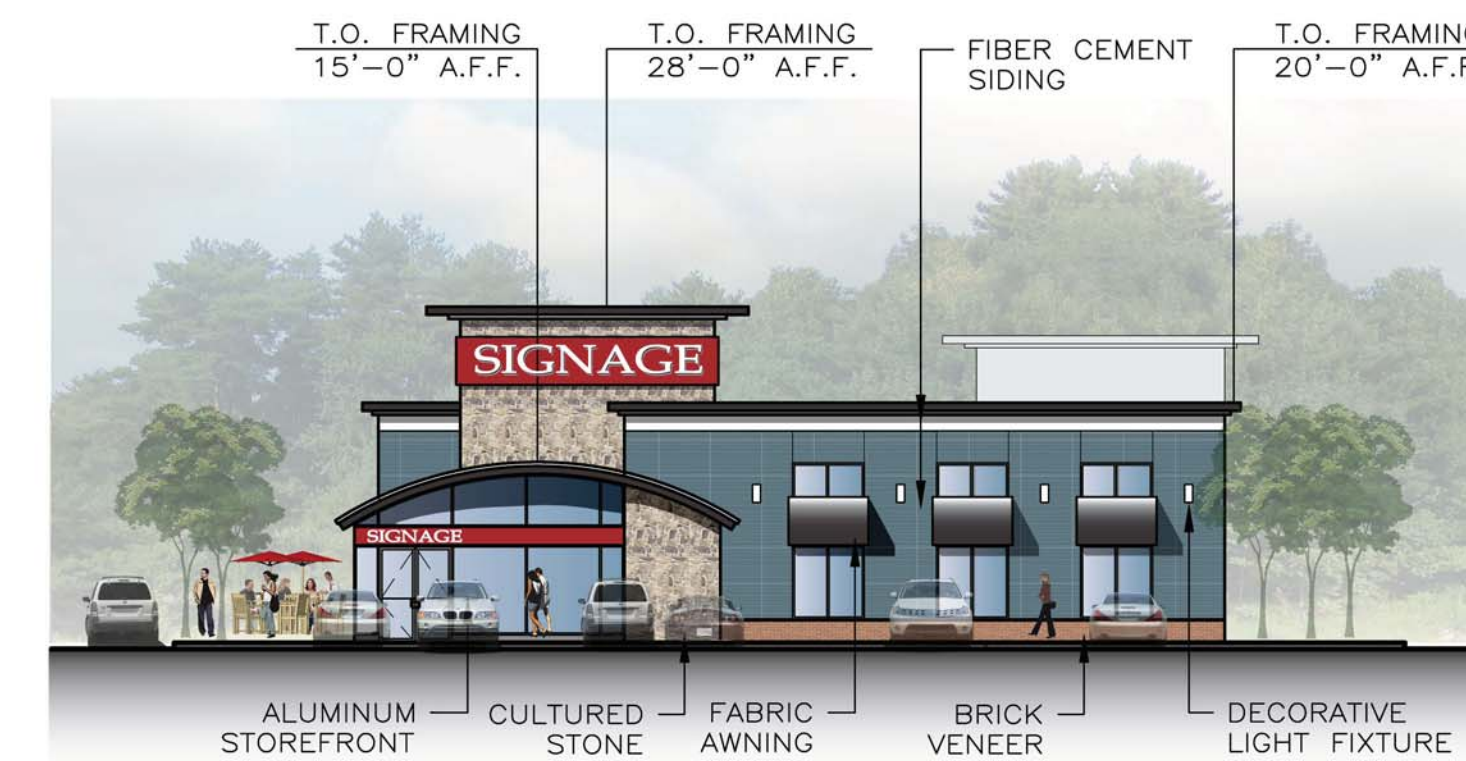


2 Front Elevation (Parking Lot Side)



3 Side Elevation (University Ave. Side)








4 Rear Elevation (Entrance Drive Side)

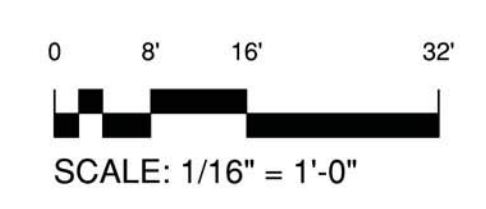

Restaurant B

Conceptual Design: Elevation and Materials
April 26, 2013

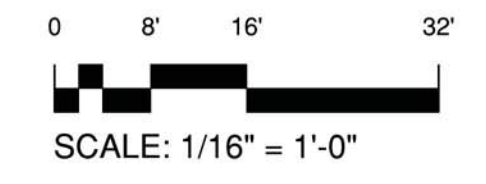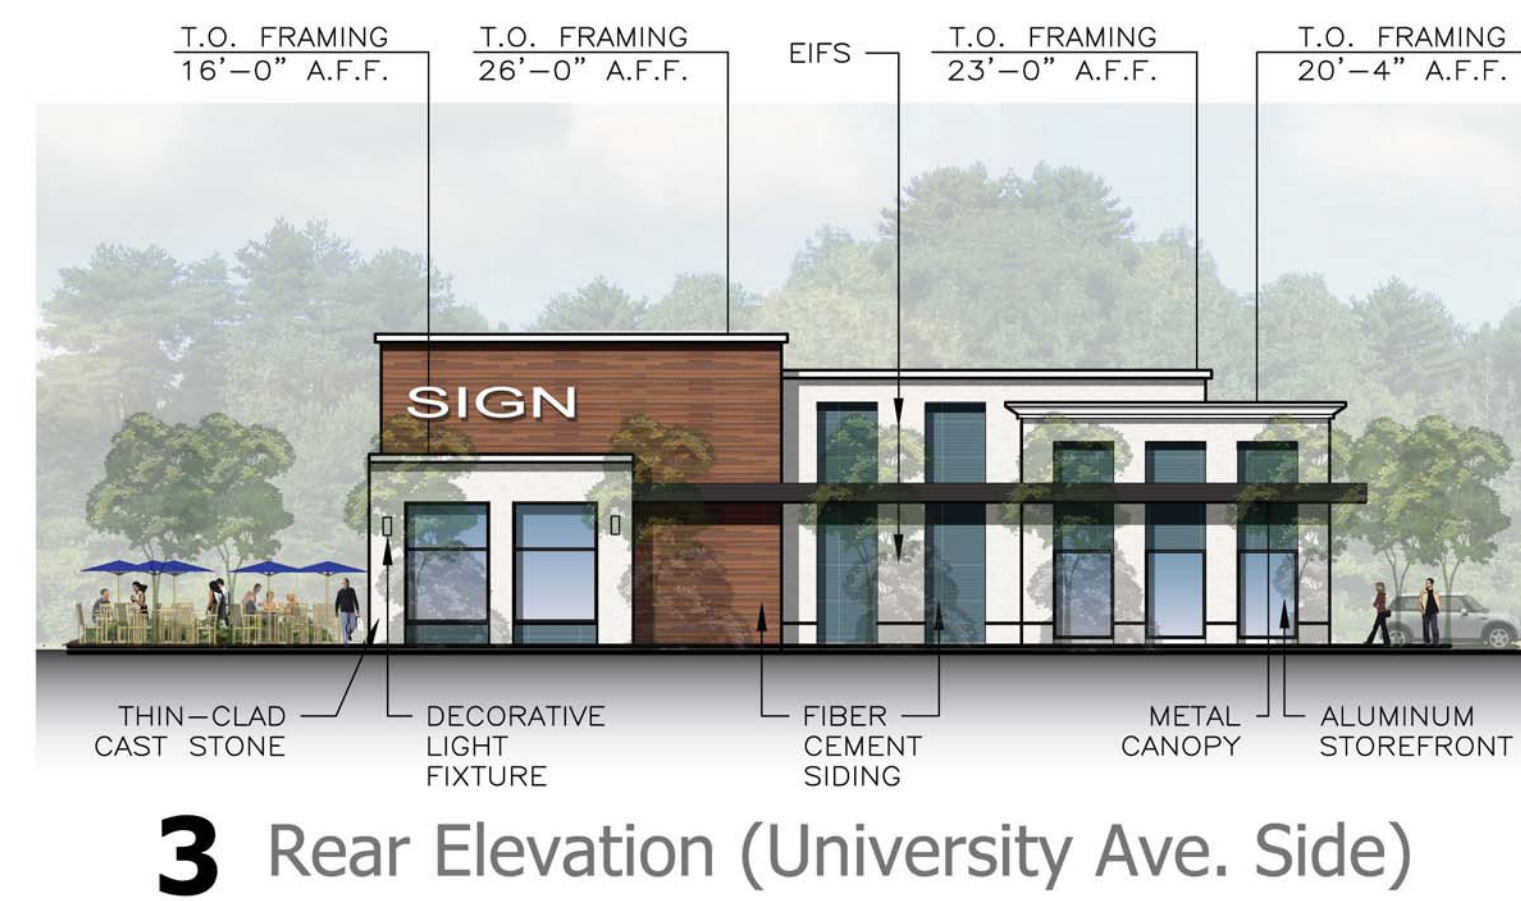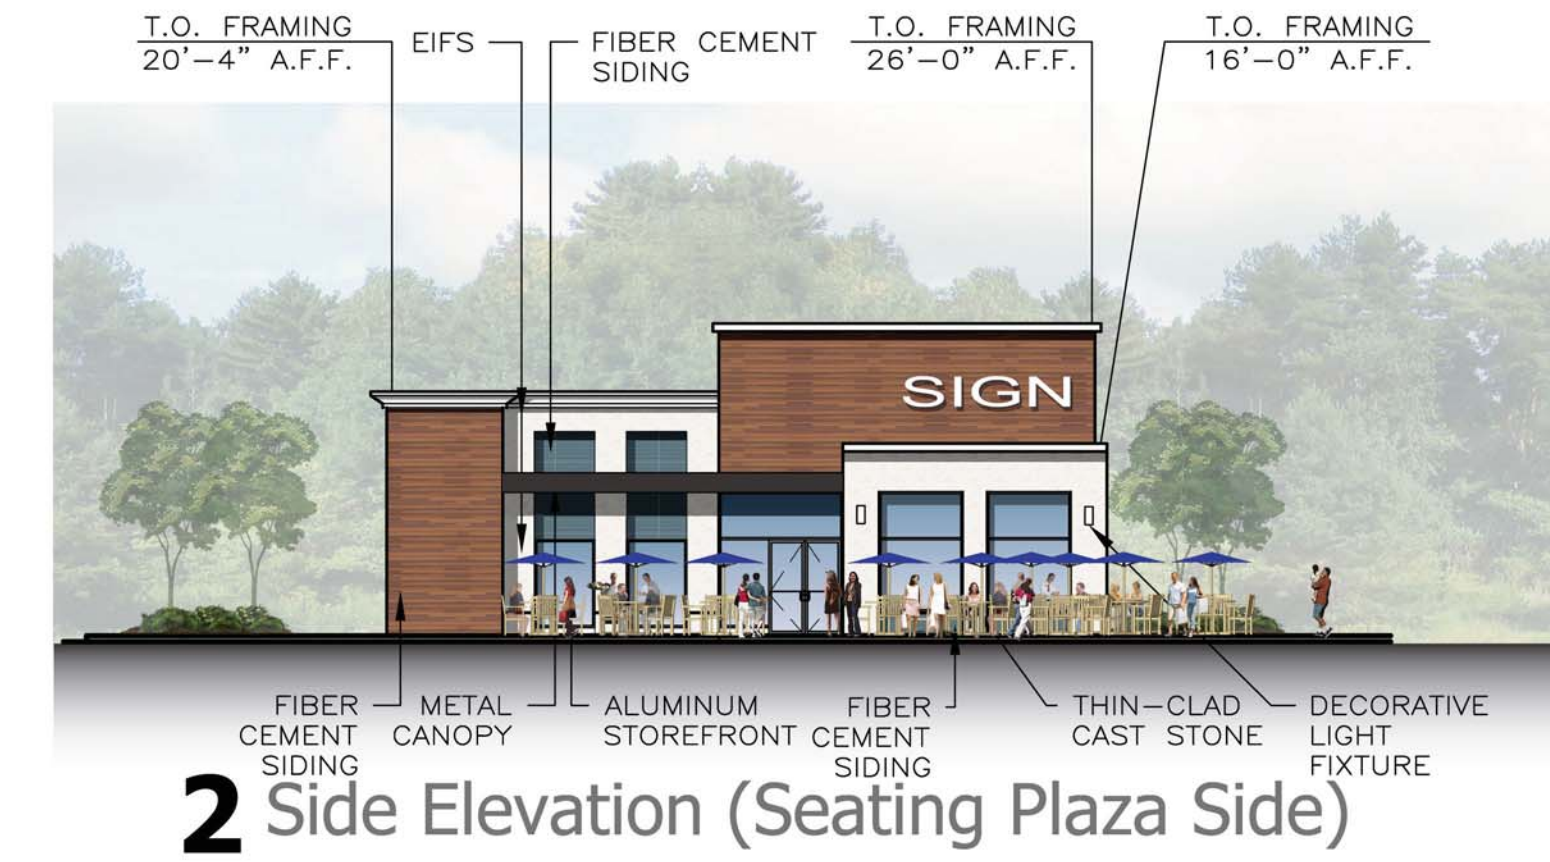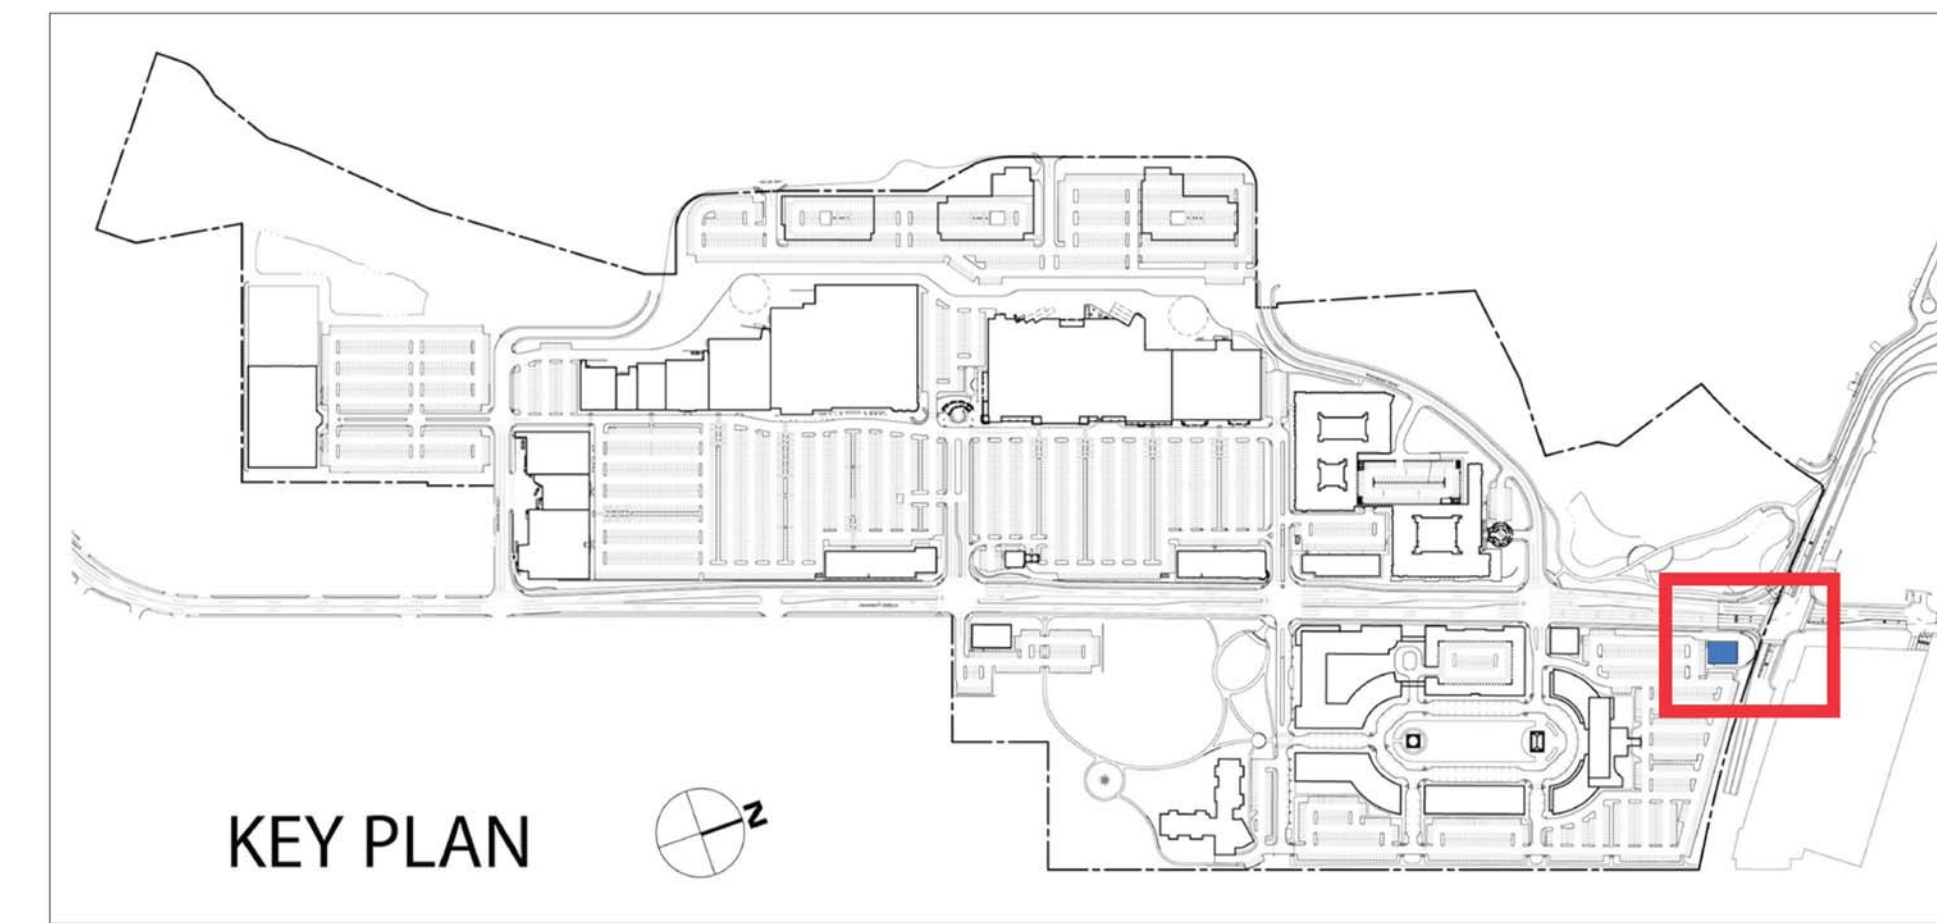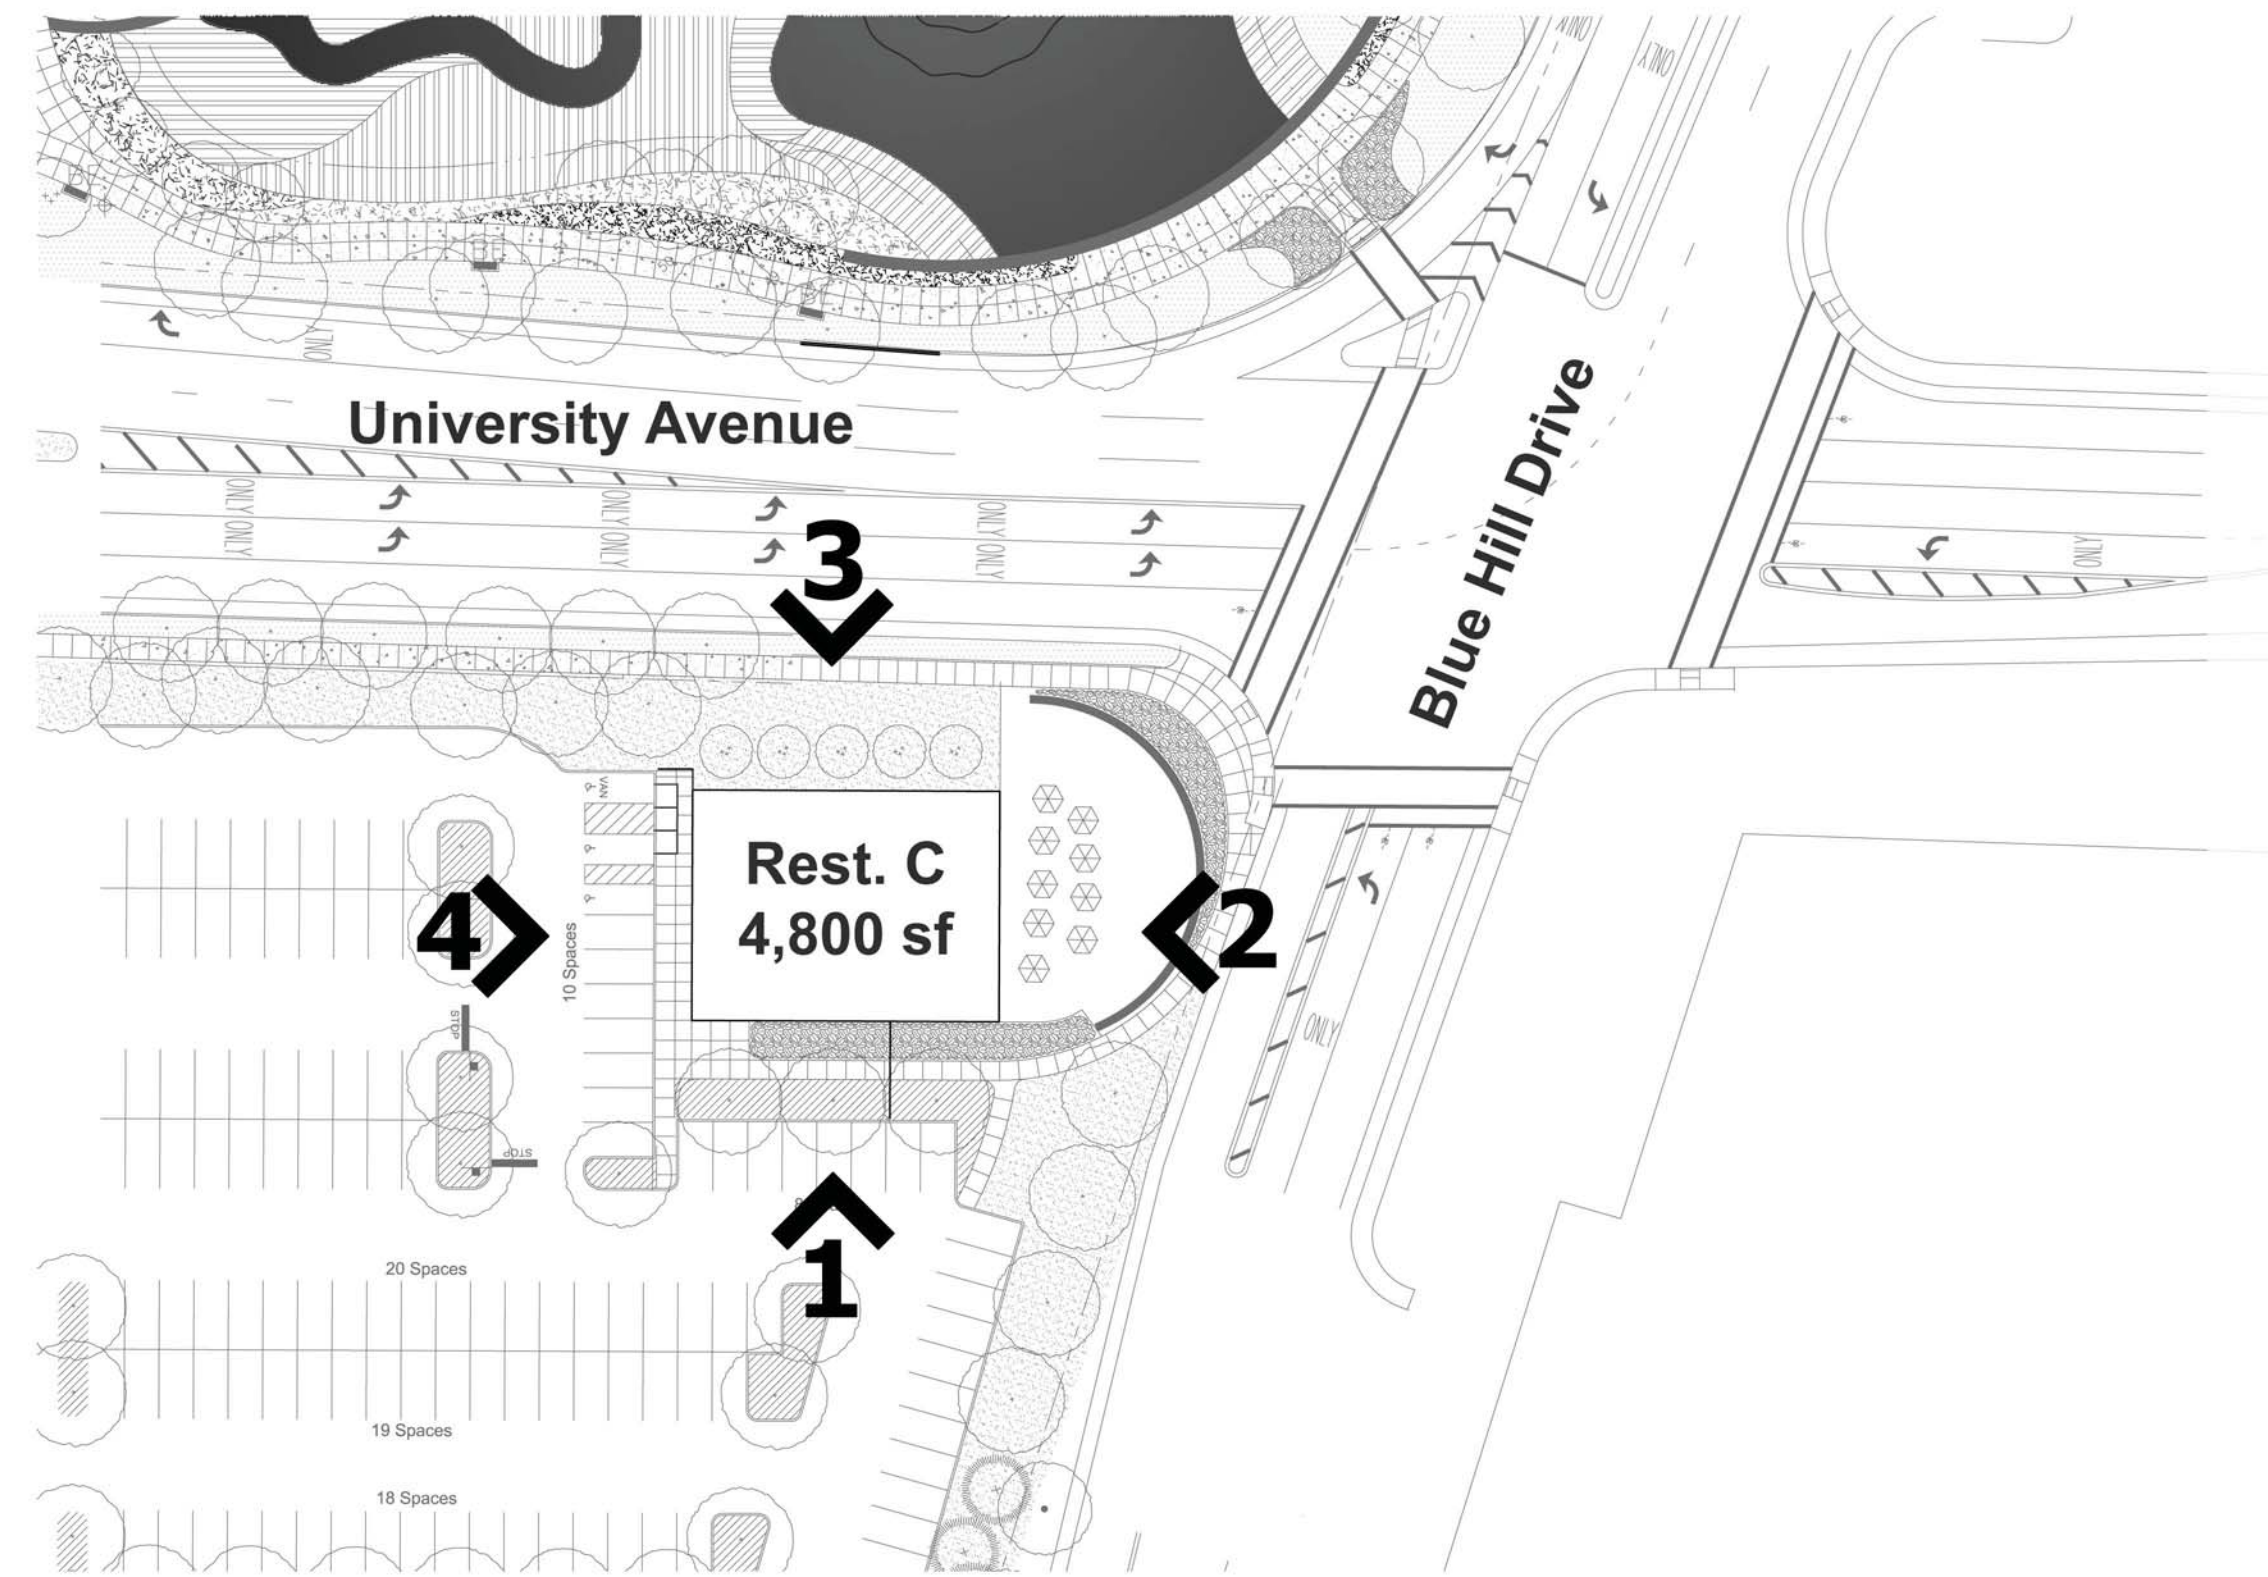

Restaurant C

Conceptual Design: Elevation and Materials
April 26, 2013