

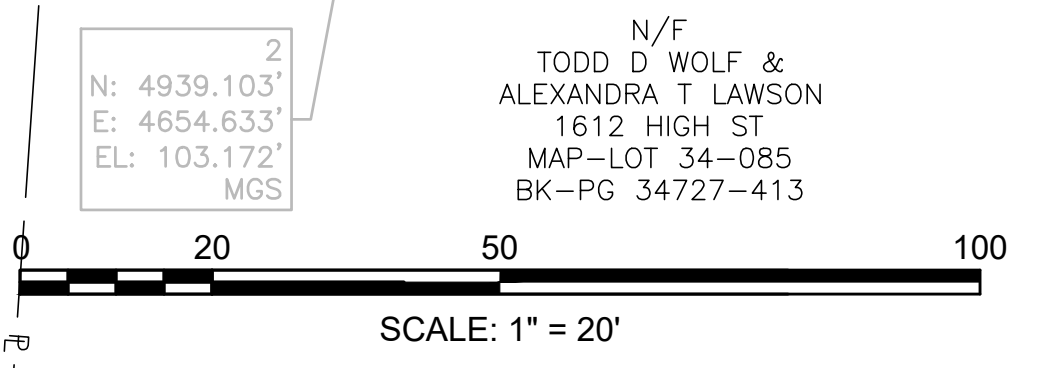
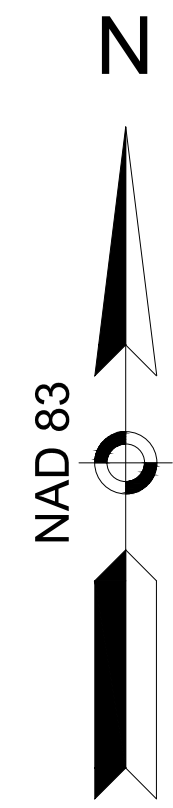


**WESTWOOD
HIGH STREET AND NORTH STREET
SHEET 1 OF 2**

T0642.02_PRLDWG Plotted on 25-Oct-2017 10:35 AM

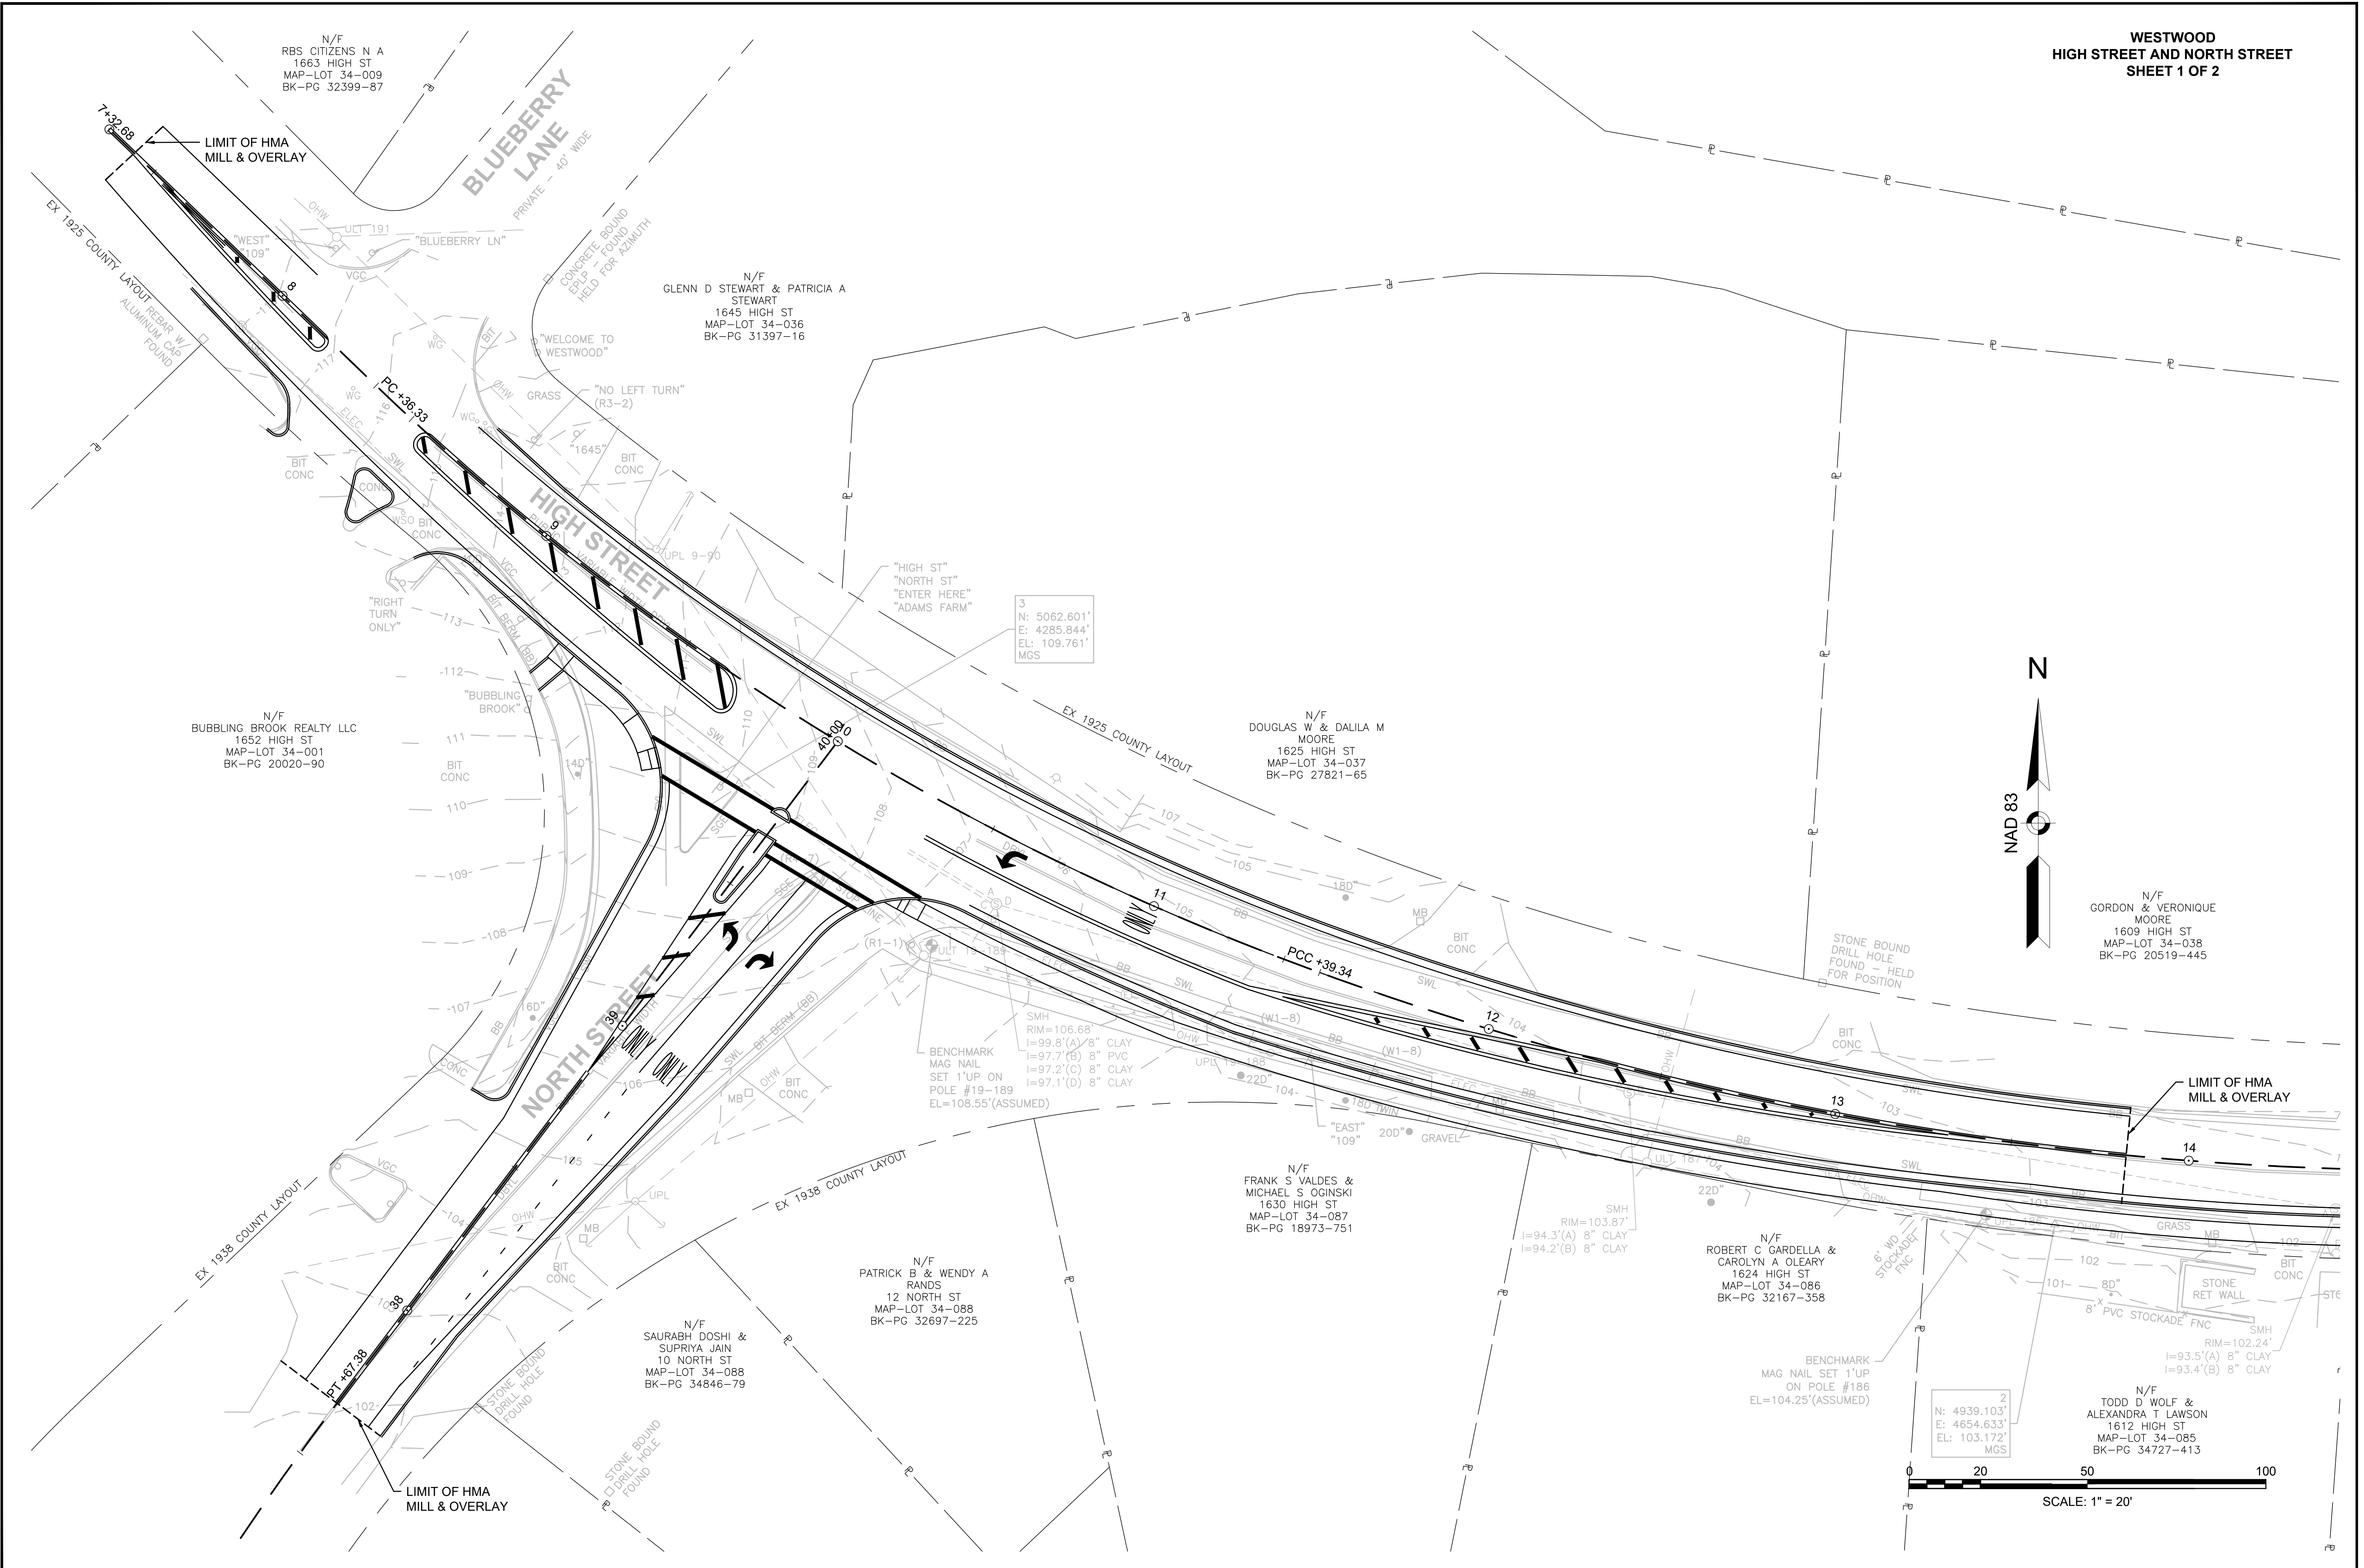

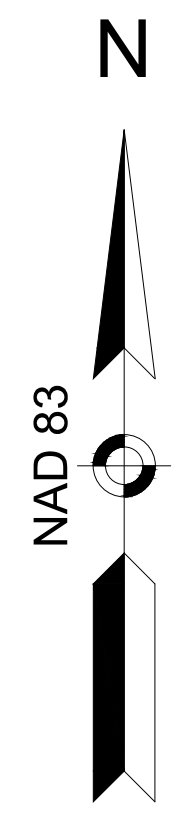

N/F
GORDON & VERONIQUE
MOORE
1609 HIGH ST
MAP-LOT 34-038
BK-PG 20519-445

N/F
JACK A DALY &
PAMELA A LAMBERT
1601 HIGH ST
MAP-LOT 34-039
BK-PG 33967-120

N/F
PAUL L & ANNE H
MULLEN
1591 HIGH ST
MAP-LOT 34-040
BK-PG 18204-135

N/F
JOAN M HOBAN &
STACIE HOPKINS
1581 HIGH ST
MAP-LOT 34-041
BK-PG 28639-91

N/F
GISELE I SALIBA
1571 HIGH ST
MAP-LOT 34-042
BK-PG 27343-432

N/F
GISELE I SALIBA
1568 HIGH ST
MAP-LOT 34-094
BK-PG 32317-386

N/F
RONALD & PAMELA M.
ADAMS
202 STANFORD DR
MAP-LOT 34-095
BK-PG 31347-42

N/F
ROBERT J & JULIA S
OLEARY
1602 HIGH ST
MAP-LOT 34-084
BK-PG 26144-330

N/F
JOHN F. & NANCY P.
ISBERG
205 STANFORD DR
MAP-LOT 34-083
BK-PG 29694-236

N/F
TODD D WOLF &
ALEXANDRA T LAWSON
1612 HIGH ST
MAP-LOT 34-085
BK-PG 34727-413

2
N: 4939.103'
E: 4654.633'
EL: 103.172'
MGS

5
N: 4945.877'
E: 4909.695'
EL: 101.222'
MGS

STONE BOUND
DRILL HOLE
FOUND - HELD
FOR POSITION

LIMIT OF HMA
MILL & OVERLAY

HIGH STREET
PUBLIC - VARIABLE WIDTH

STANFORD DRIVE

