


I:\Westwood_309\309-2007 FY21 I- Investigations Rehab Program\00 Management\Subs\CCTV\Lining and CCTV.mxd



1 in = 200 ft
 August 2019
 Job #: 309-2007

**FY21 SEWER SYSTEM REHABILITATION
 WESTWOOD, MA
 Route 1A North**

**FIGURE
 1**

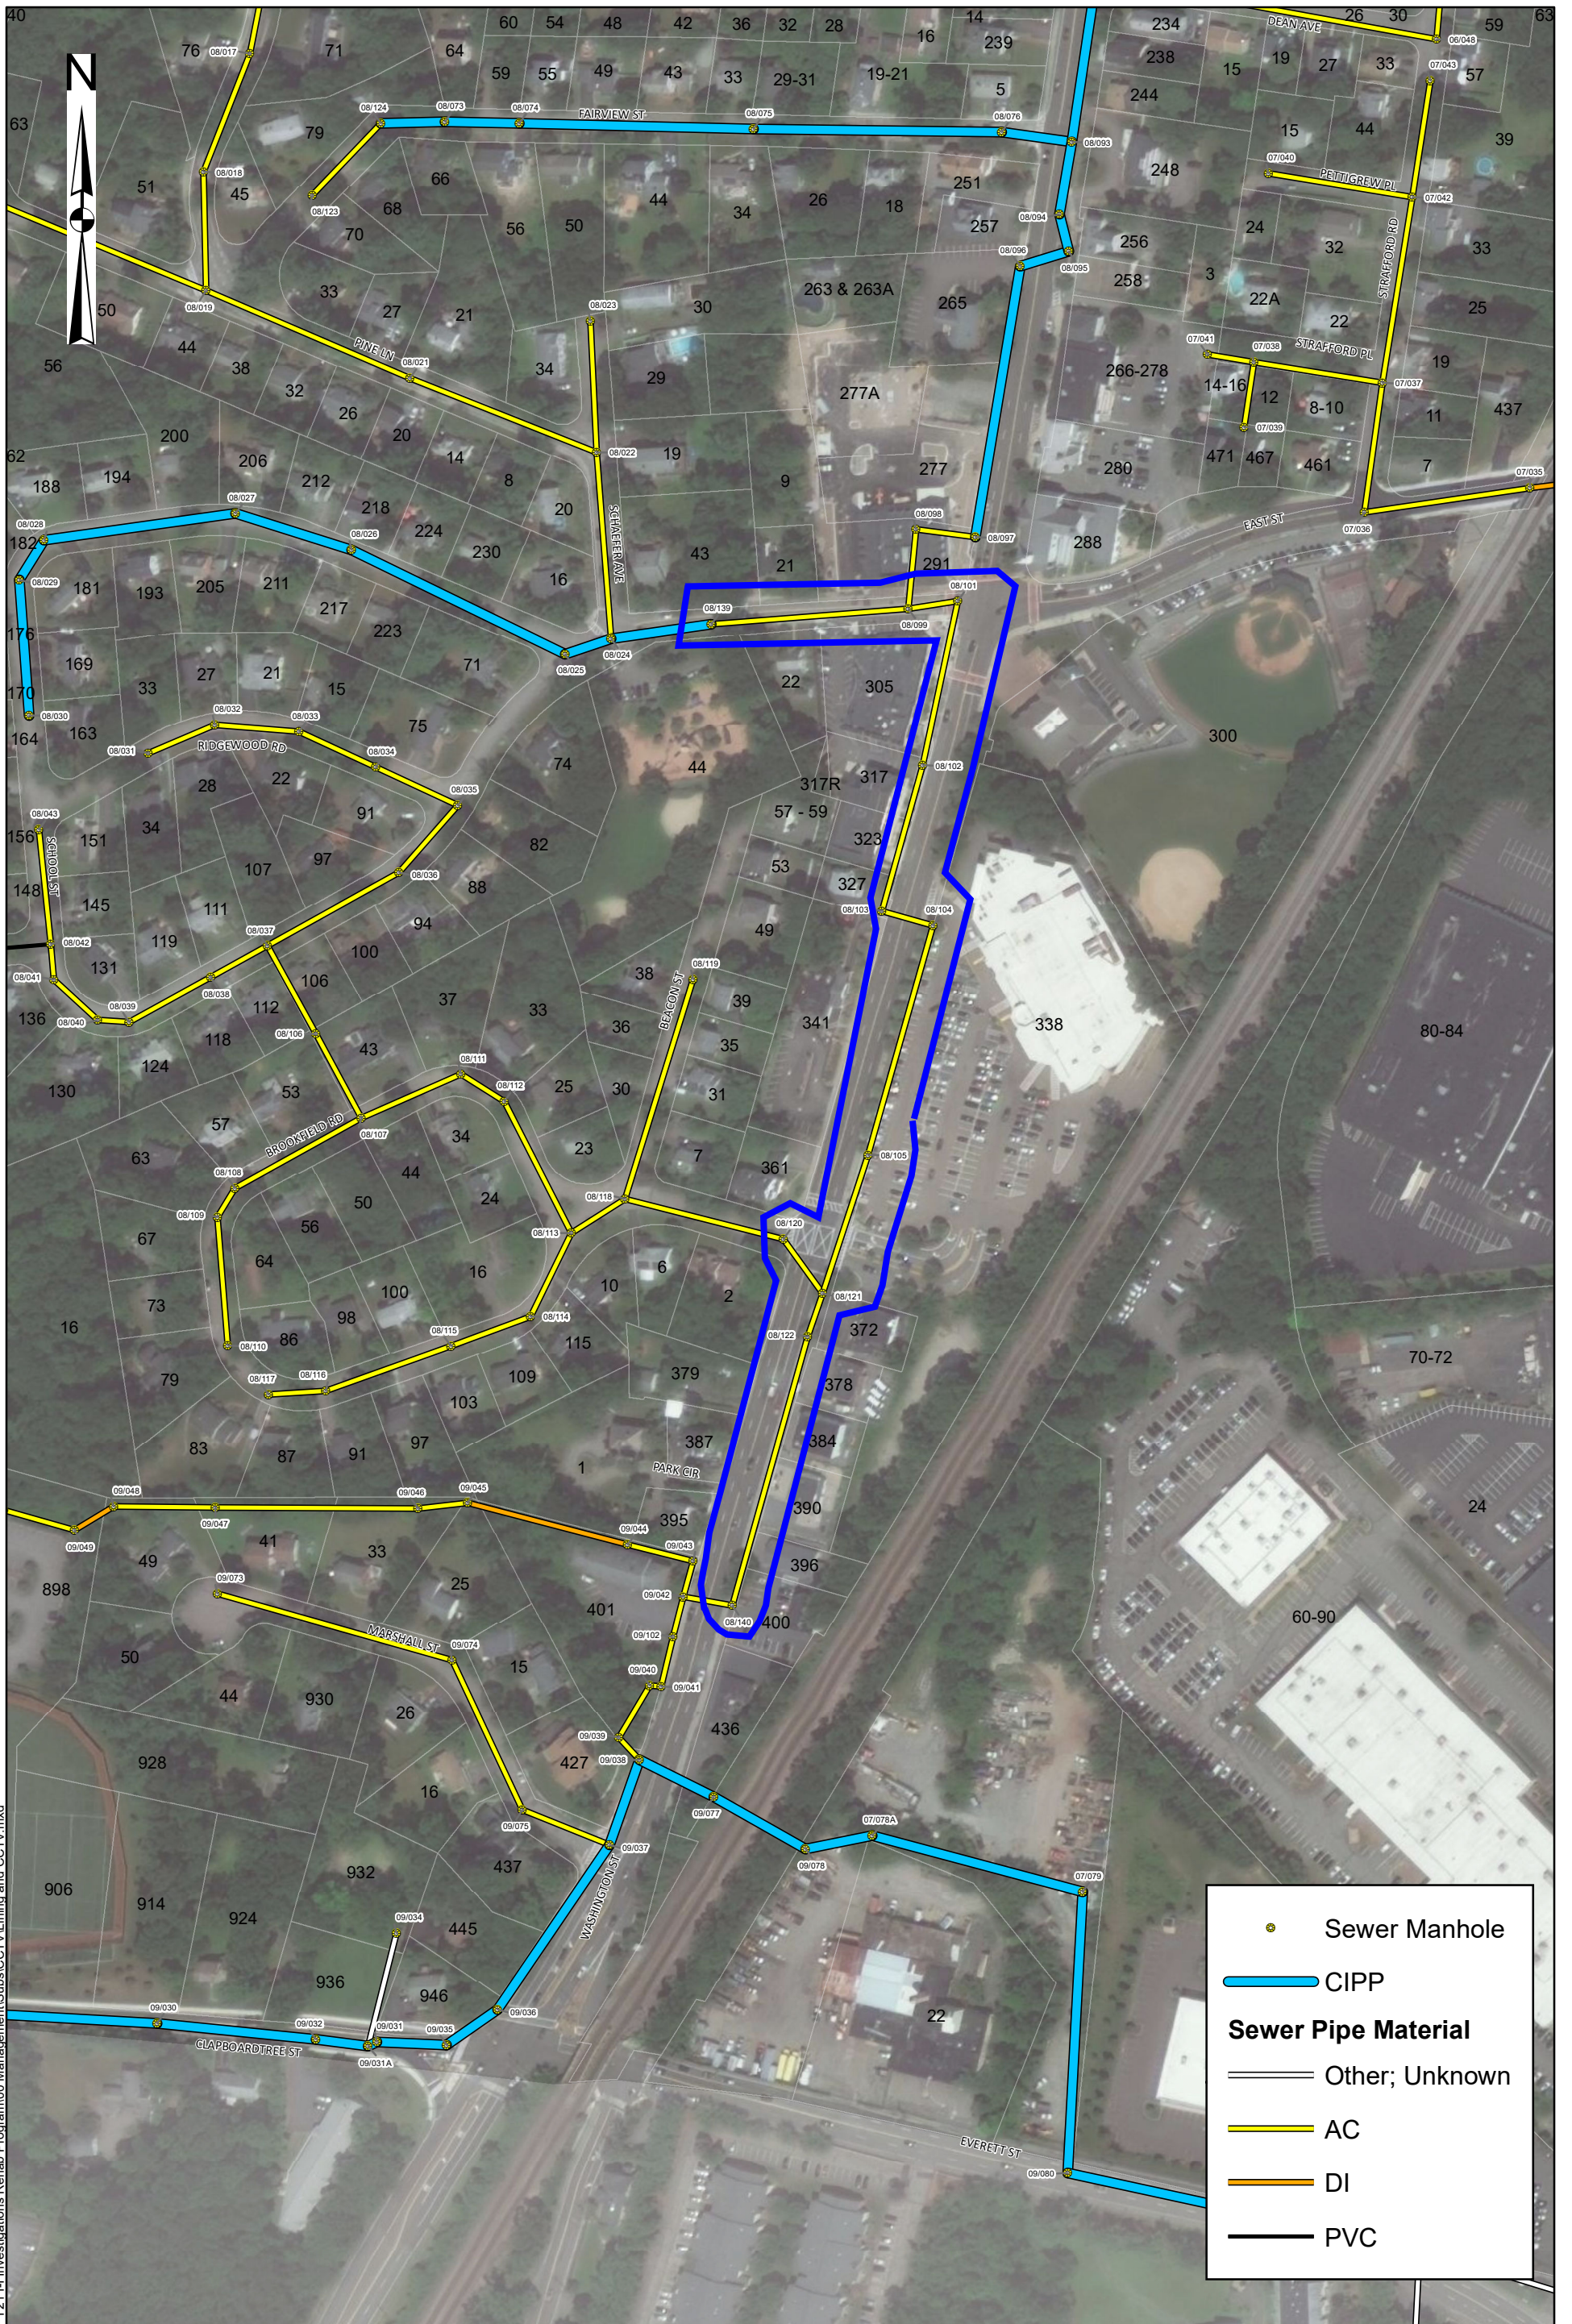


I:\Westwood_309\309-2007 FY21 I- Investigations Rehab Program\00 Management\Subs\CCTV\Lining and CCTV.mxd



1 in = 200 ft
 August 2019
 Job #: 309-2007

**FY21 SEWER SYSTEM REHABILITATION
 WESTWOOD, MA
 Route 1A South**

**FIGURE
 2**

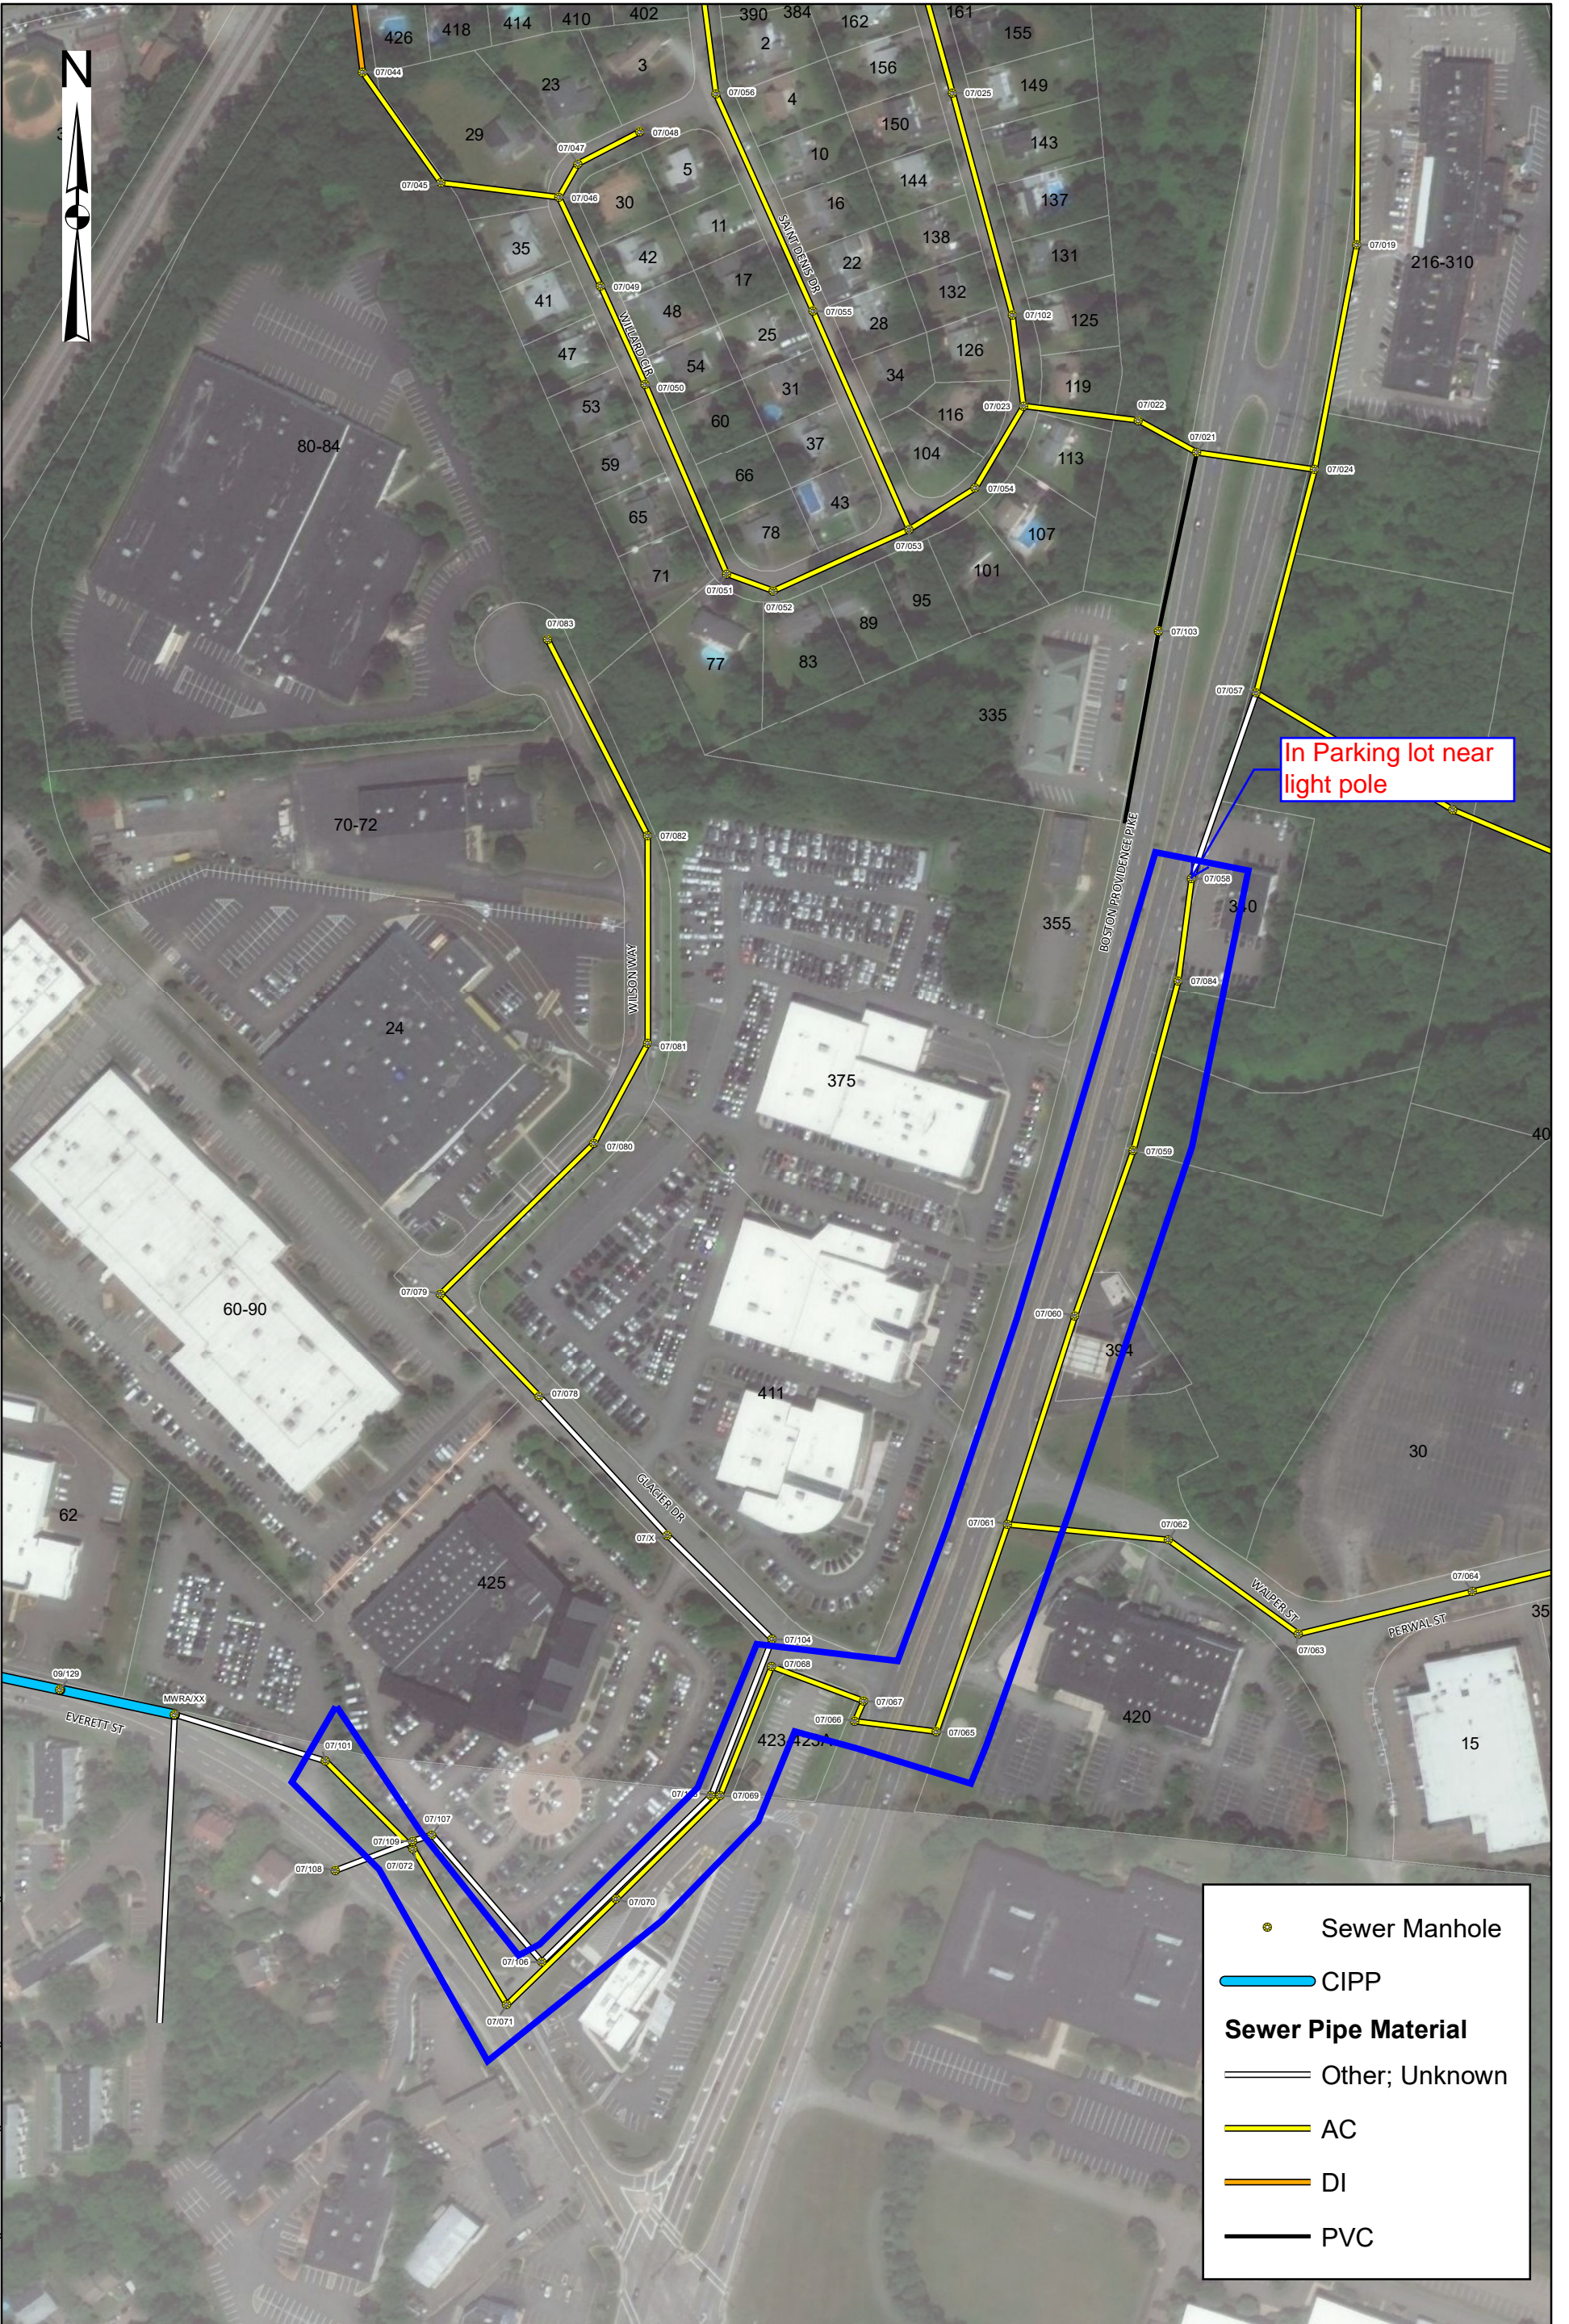

● Sewer Manhole
 — CIPP
Sewer Pipe Material
 — Other; Unknown
 — AC
 — DI
 — PVC


I:\Westwood_309\309-2007 FY21 I-I Investigations Rehab Program\00 Management\Subs\CCTV\Lining and CCTV.mxd




1 in = 200 ft
 August 2019
 Job #: 309-2007

FY21 SEWER SYSTEM REHABILITATION
WESTWOOD, MA
Route 1 South

FIGURE
3

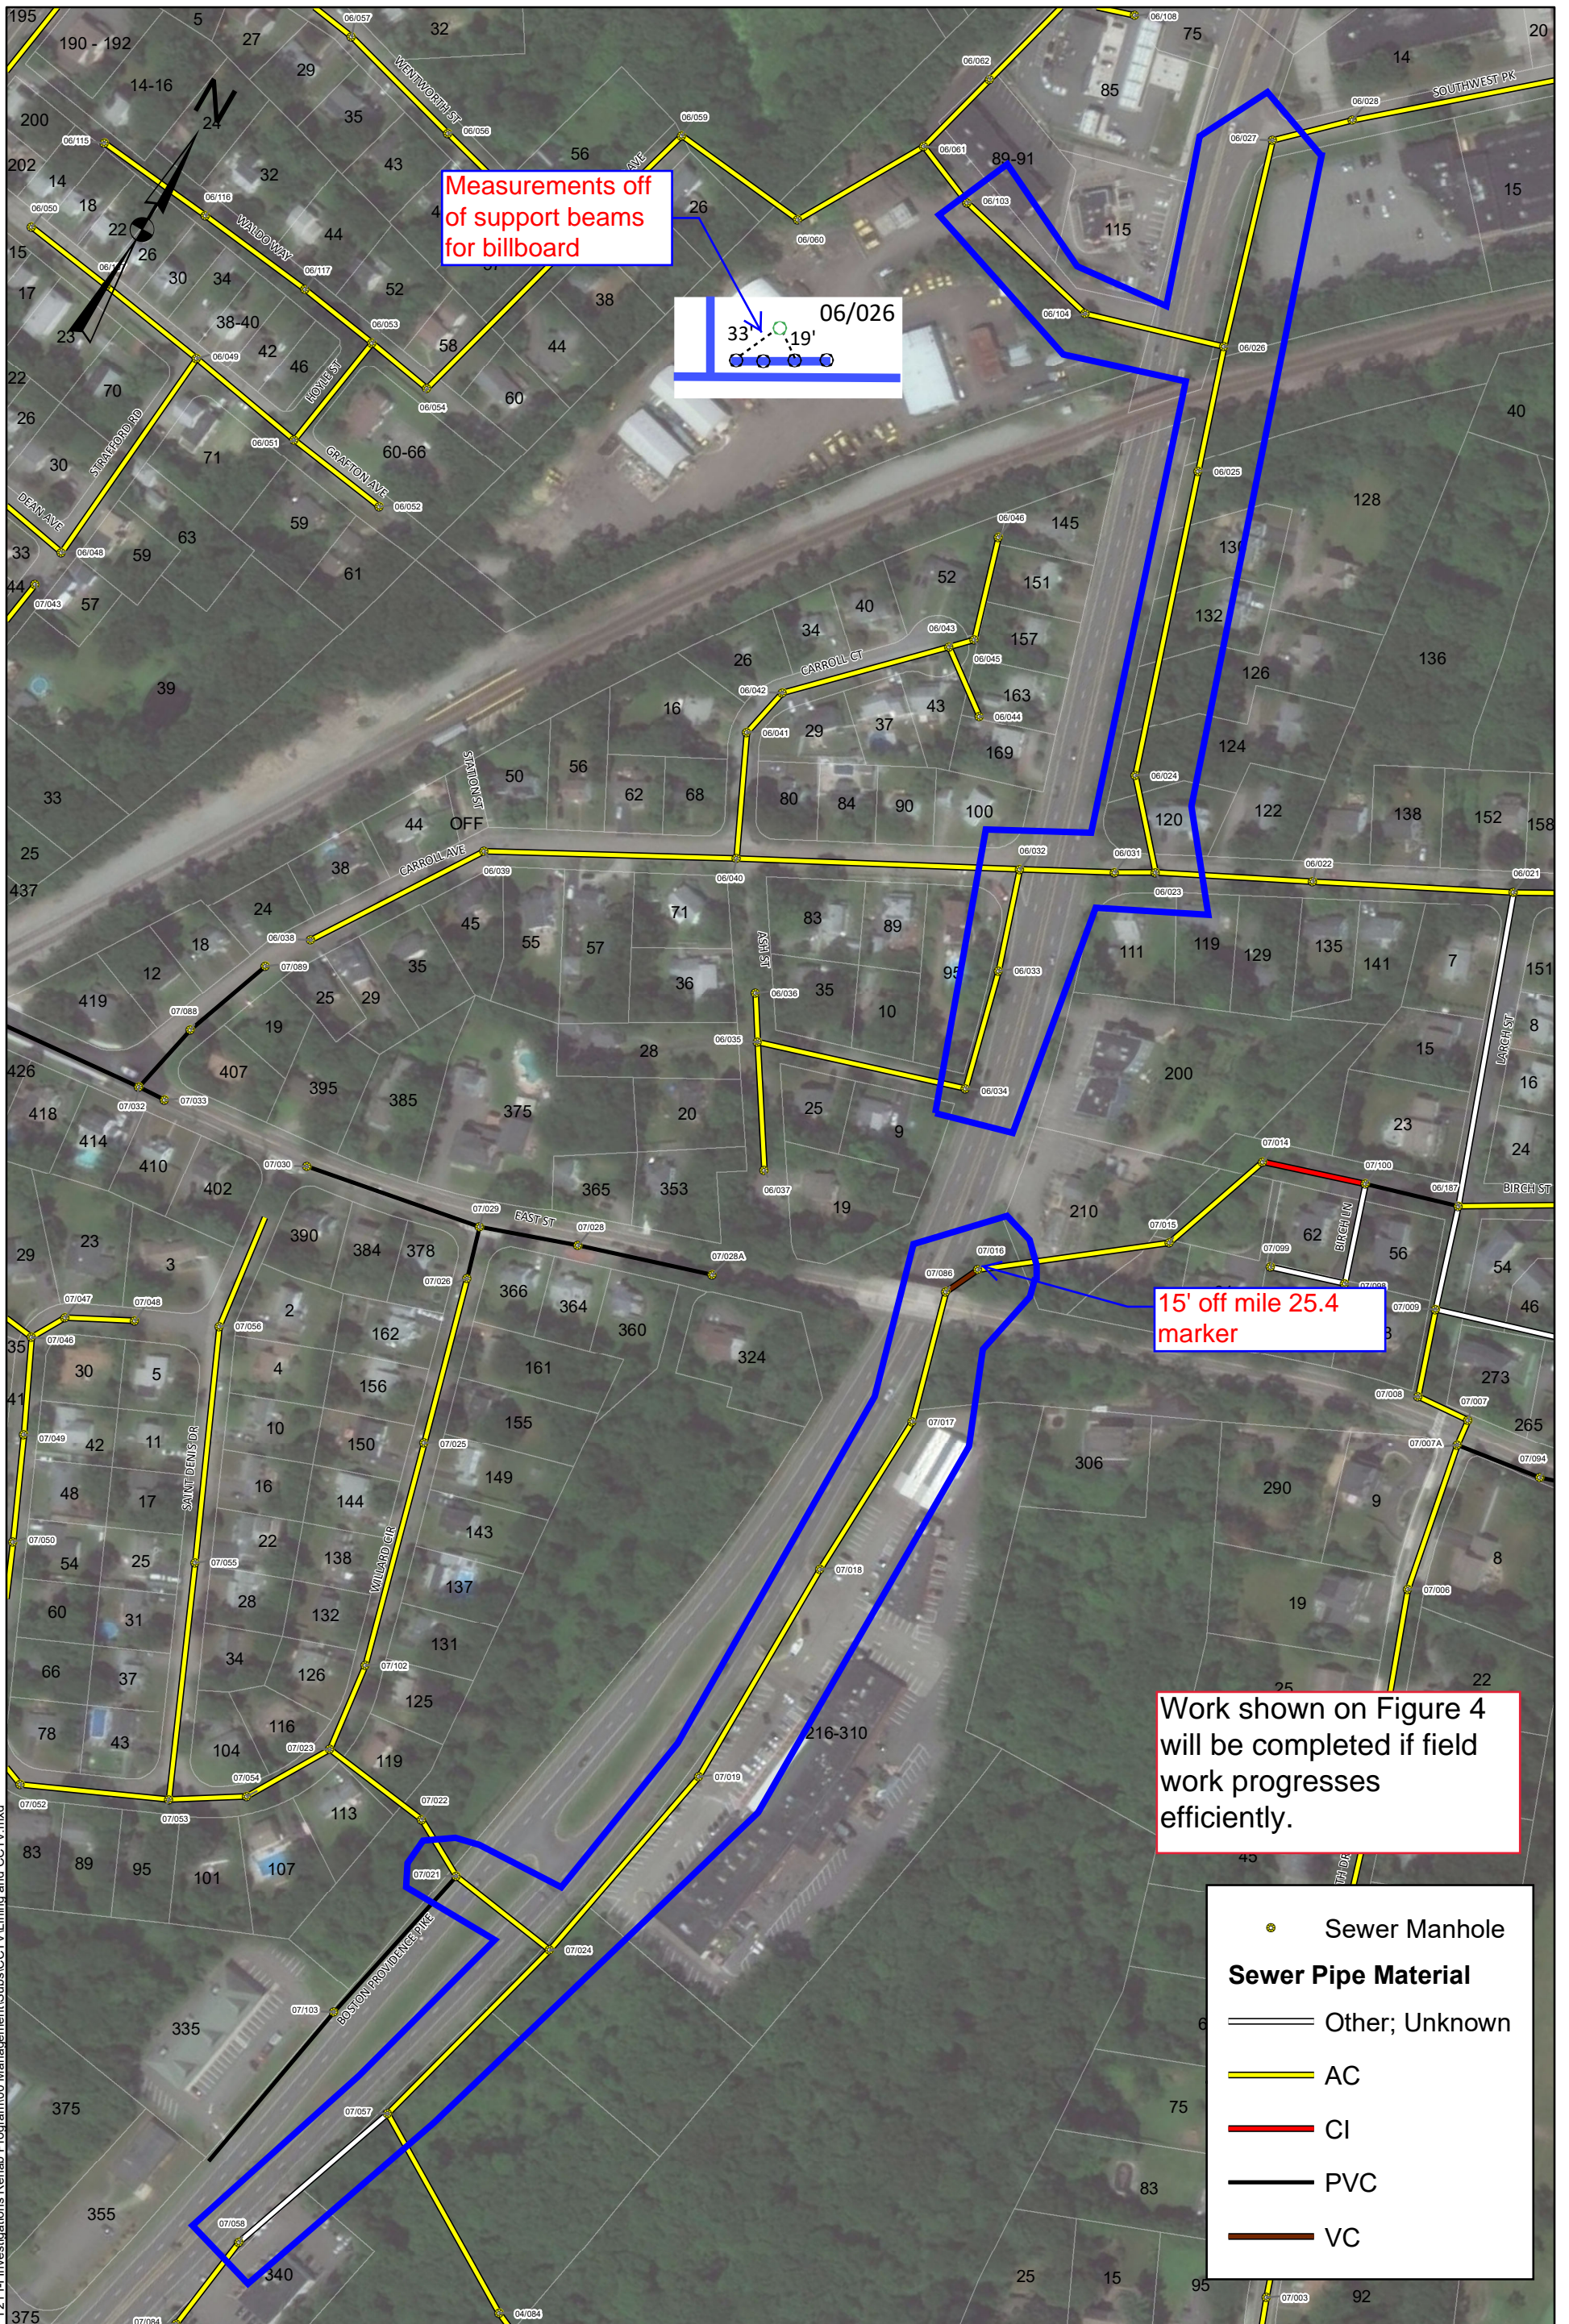

Measurements off of support beams for billboard

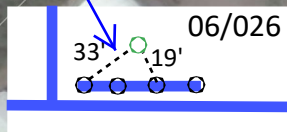

15' off mile 25.4 marker

Work shown on Figure 4 will be completed if field work progresses efficiently.

- Sewer Manhole
- Sewer Pipe Material**
- Other; Unknown
- AC
- CI
- PVC
- VC

I:\Westwood_309\309-2007 FY21 I- Investigations Rehab Program\00 Management\Subs\CCTV\Lining and CCTV.mxd



1 in = 200 ft
 August 2019
 Job #: 309-2007

**FY21 SEWER SYSTEM REHABILITATION
 WESTWOOD, MA
 Additional CCTV - Route 1 North**

**FIGURE
 4**