


OFFICIAL OF OFFICIAL

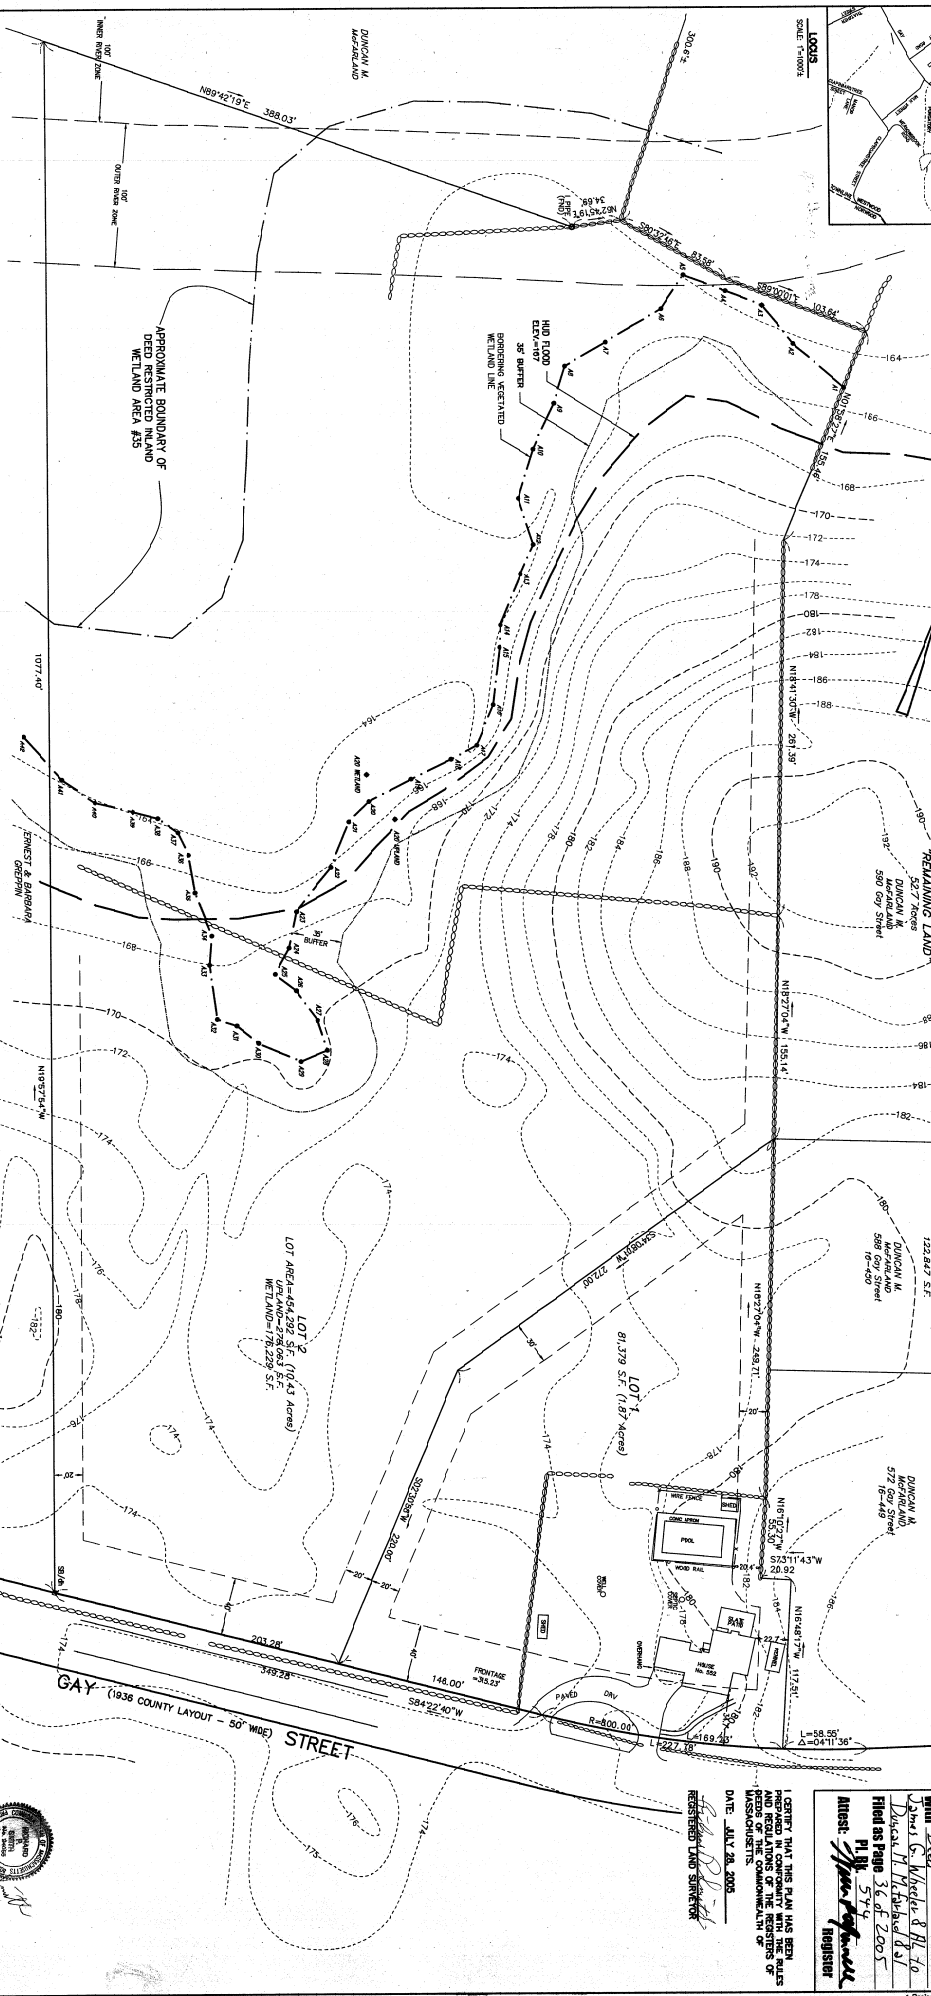

NOTES

1. TOPOGRAPHIC INFORMATION TAKEN FROM 1:250 SCALE MAP.
2. WETLAND BOUNDARY Delineated BY ECOLINE INC. JUNE 2005.

LAND AREA
12.30 Acres (535,871 S.F.)

OWNER
JAMES & EMILY WHEELER
355 N. STREET
WESTWOOD, MA 02090

ASSESSOR'S DESIGNATION
MAP IS LOT 35
DEED BOOK 2782 PAGE 56, 9/15/1948

ZONING DISTRICT
R-30
AREA= 60,000 S.F. (UPLAND)
FRONTAGE= 175'-WIDE
SETBACK= 5'-0"

APPROVAL UNDER SUBDIVISION CONTROL LAW NOT REQUIRED

DATE: August 9, 2005

APPROVED BY: [Signature]

WESTWOOD PLANNING BOARD







LOT DIVISION PLAN (AMP)
552 GAY STREET
WESTWOOD, MASS.

SCALE: 1"=40'

NORWOOD ENGINEERING CO., INC.
CONSULTING ENGINEERS - LAND SURVEYORS
140 ROUTE ONE NORWOOD, MA 02062

DATE: JULY 28, 2005

SHEET 1 OF 1

Norfolk Registry of Deeds
Dorchester, Mass.
Received Sept. 30, 2005
With Deed
Attest: [Signature] Register

MASSACHUSETTS.

DATE: JULY 28, 2005

REGISTERED LAND SURVEYOR



5744-36-05

5702-08