


3/30/2022 2:27 PM - WESTWOOD - FY2021 ON-CALL TASKS 18 - WESTWOOD HS PRACTICE FIELDS CONSTRUCTION & BID SERVICES (S17239 MATERIALS.DWG (BETA STB BW.STB))

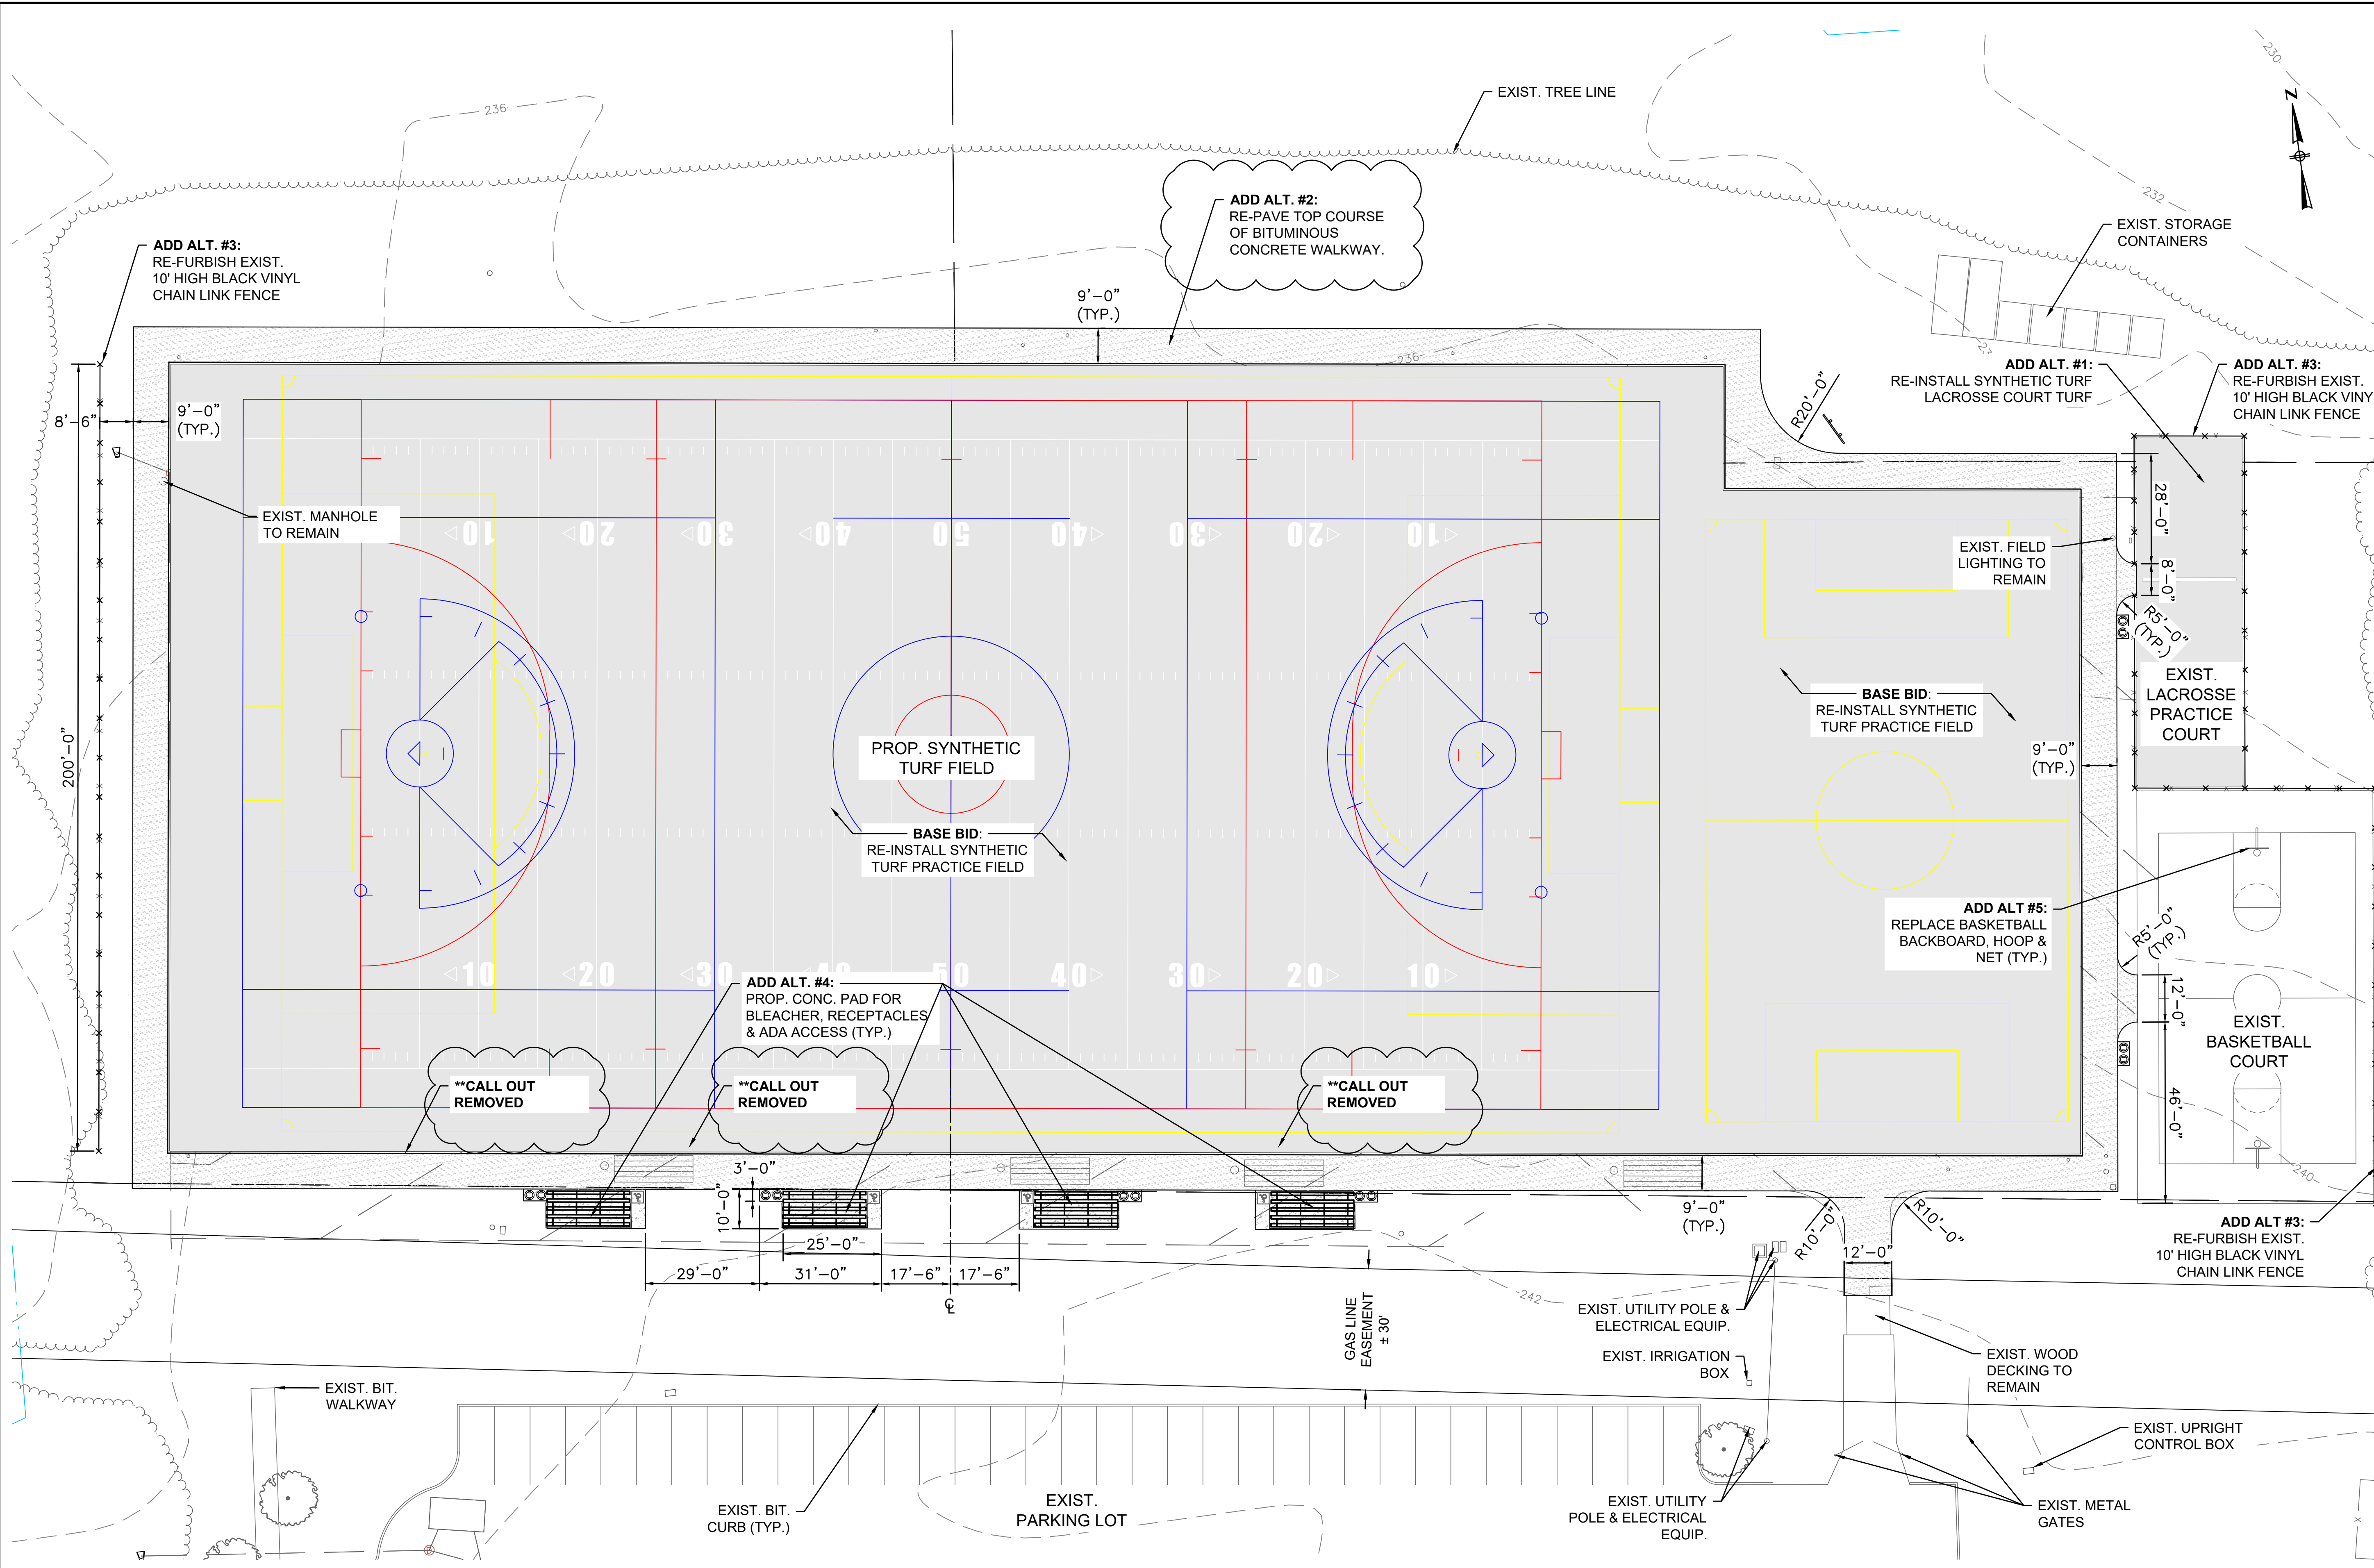

1	A-001a - Addendum 01	2022-3-30
---	----------------------	-----------

NO.	REVISIONS	DATE

DRAWN BY:	SD/CC
DESIGNED BY:	SD
CHECKED BY:	RC
ISSUE DATE:	01/28/2022
BETA JOB NO.:	7239

**NOTES:**

BASE BID: REMOVAL & RE-INSTALLATION OF SYNTHETIC TURF PRACTICE FIELD, SEE SPECIFICATIONS.

ADD ALT. #1: REMOVAL & RE-INSTALLATION OF SYNTHETIC TURF LACROSSE COURT TURF.

ADD ALT. #2: RE-PAVE TOP COURSE OF BITUMINOUS CONCRETE WALKWAY.

ADD ALT. #3: RE-FURBISH CHAIN LINK FENCES.

ADD ALT. #4: INSTALL NEW CONCRETE PADS FOR BLEACHERS.

ADD ALT. #5: REPLACE BASKETBALL BACKBOARDS, HOOPS & NETS.

**BASE BID:**

SEWING IN OF FOLLOWING SPORT LINES INTO SYNTHETIC TURF.

- FOOTBALL - WHITE
- SOCCER - YELLOW
- LACROSSE - BLUE
- FIELD HOCKEY - RED

**SYNTHETIC FIELD NOTES:**

- SEE SPECIFICATIONS FOR SYNTHETIC TURF INSTALLATION AND DESIGN.
- COORDINATE WITH CLIENT FOR FINAL APPROVAL OF COLORS, STRIPING AND ANY GRAPHICS.