
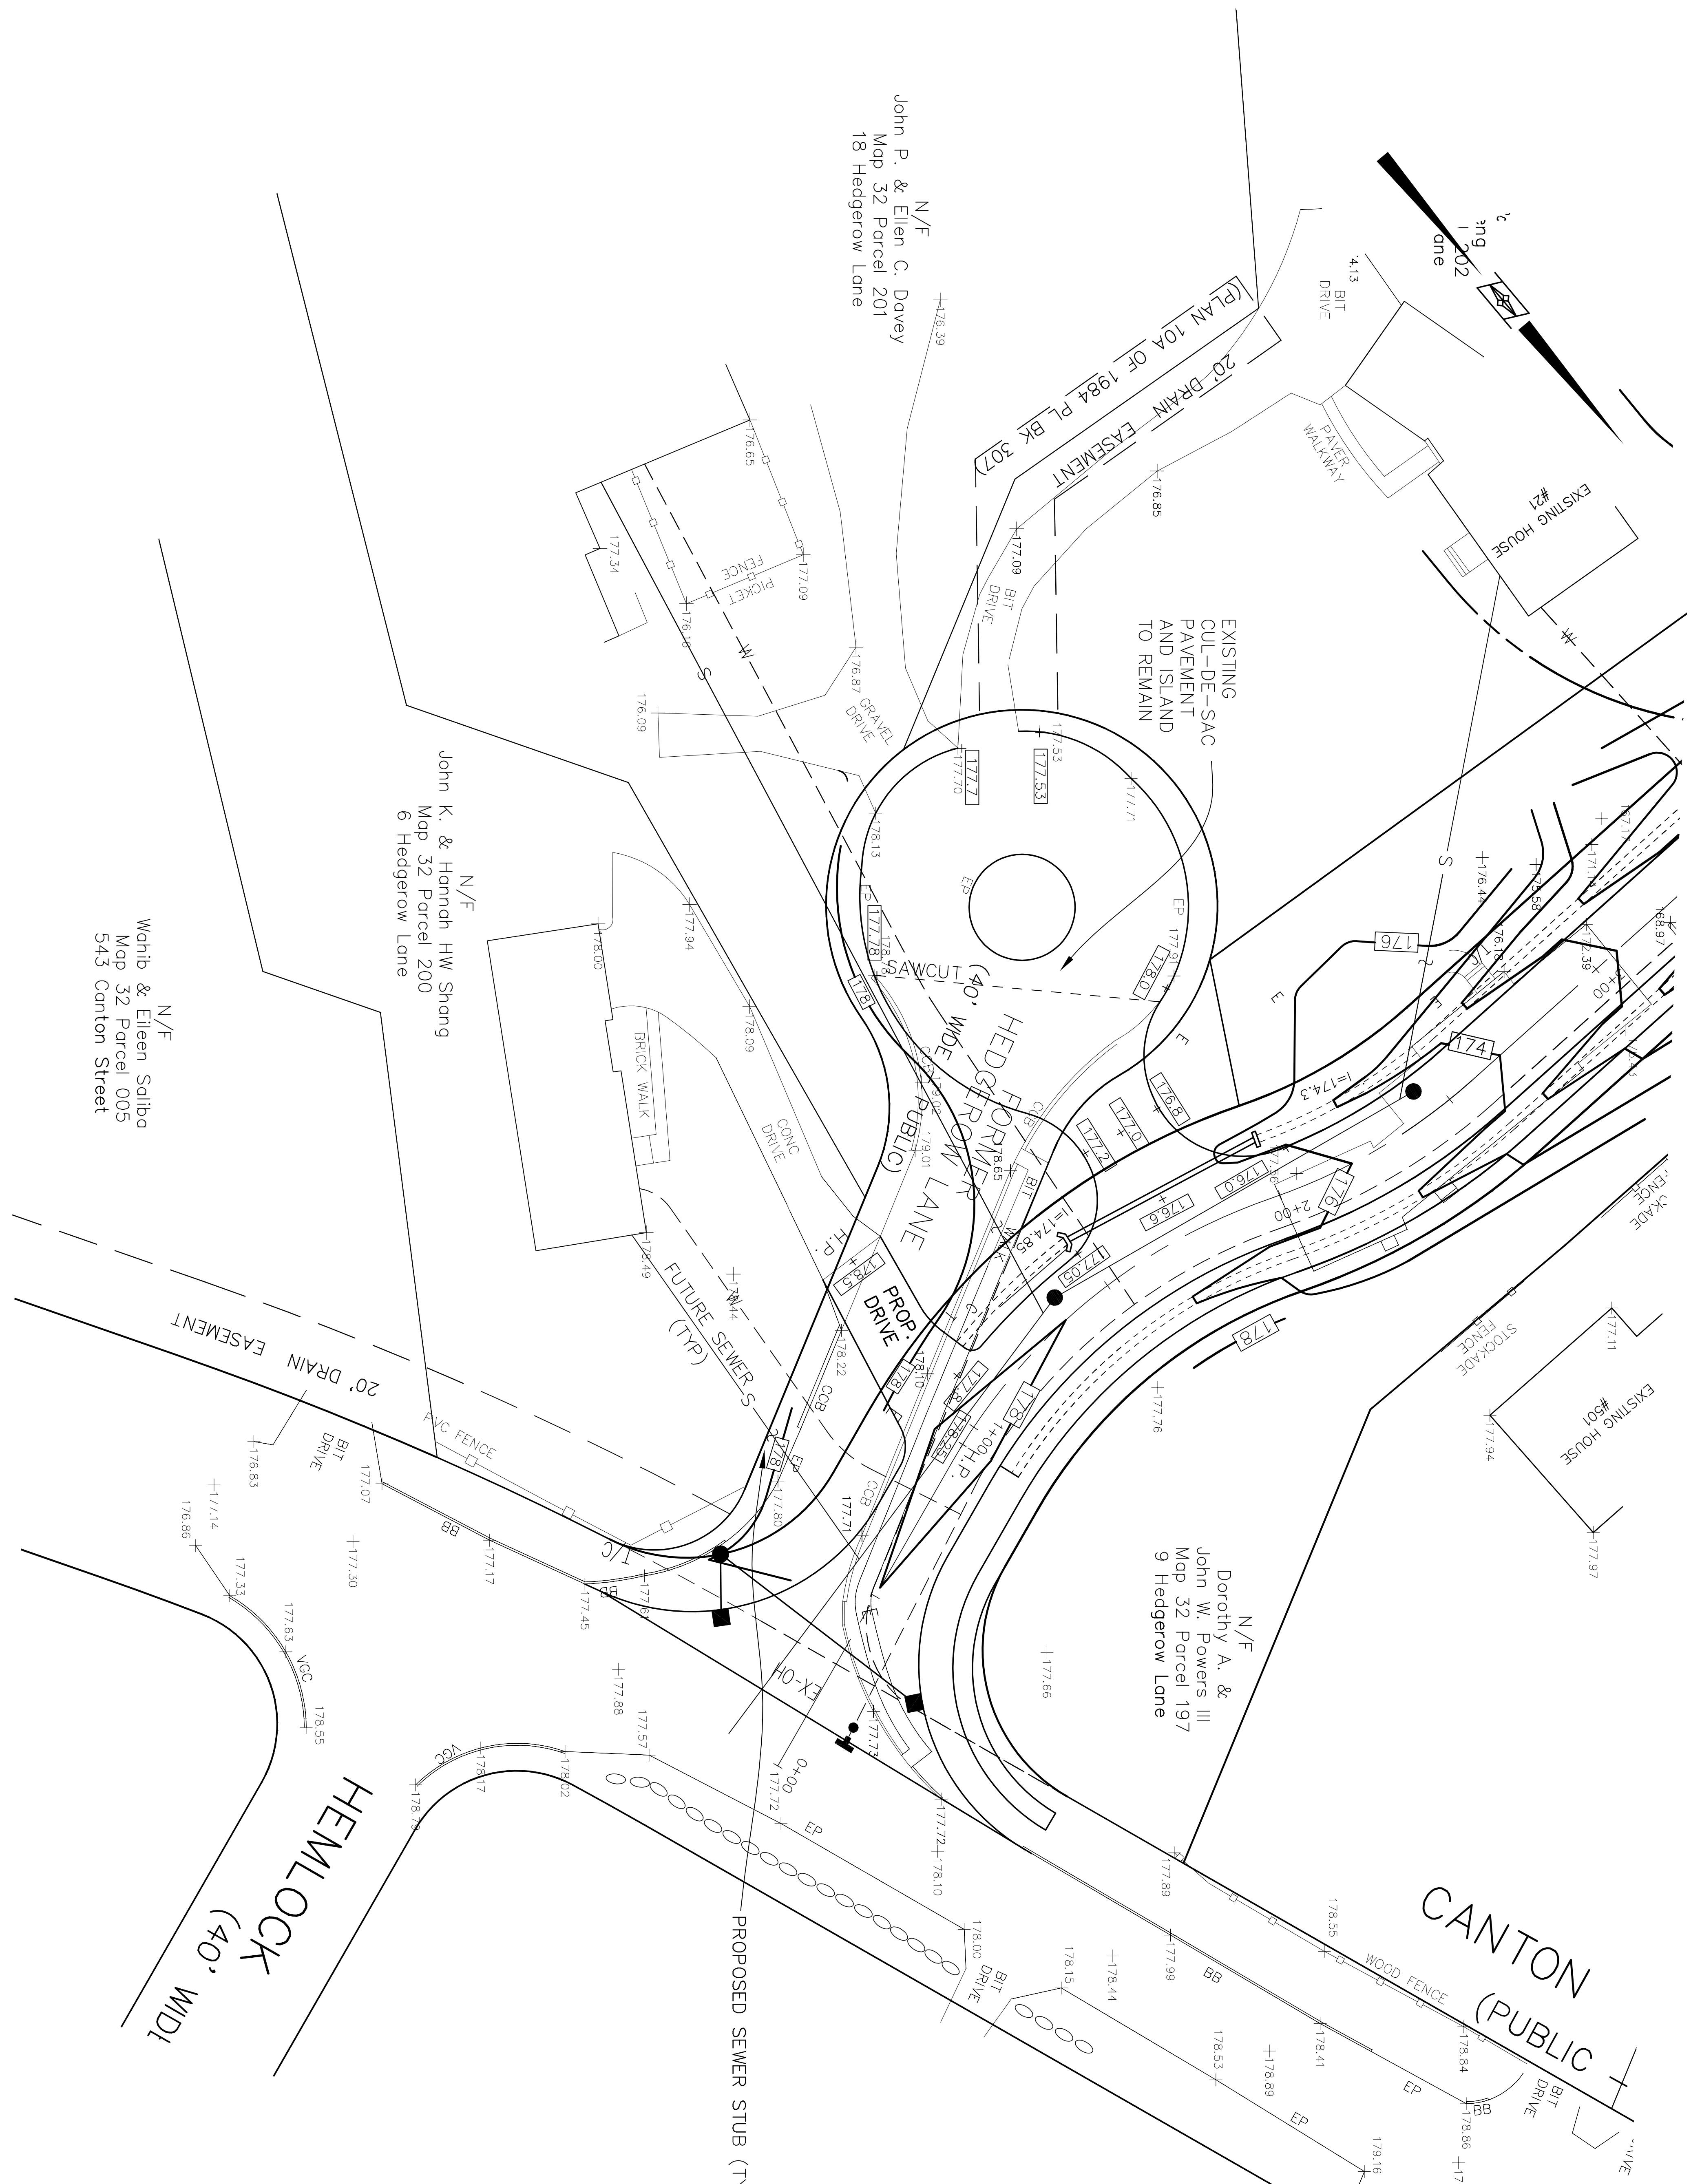


1  
2  
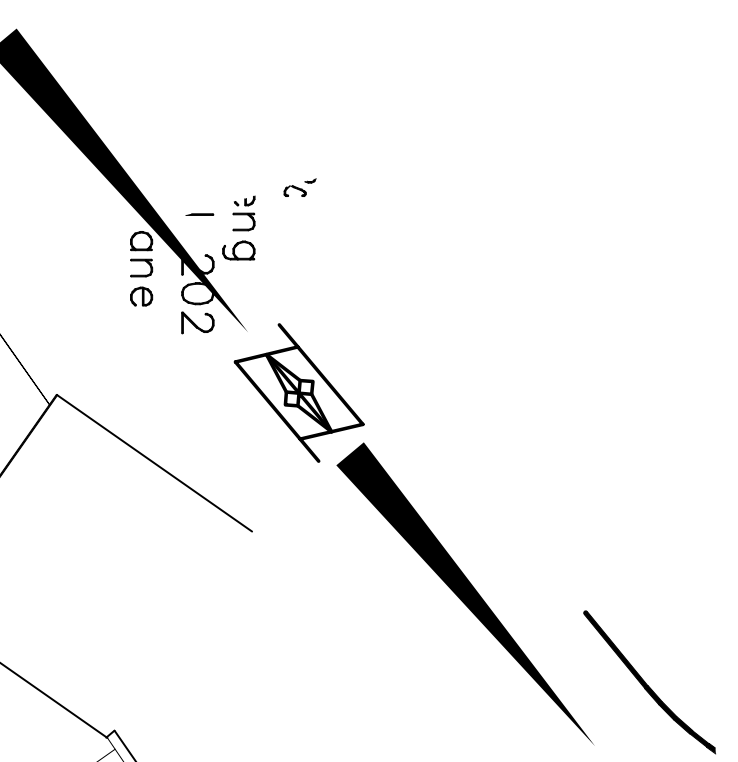

N/F  
John P. & Ellen C. Davey  
Map 32 Parcel 201  
18 Hedgerow Lane

N/F  
John K. & Hannah HW Shang  
Map 32 Parcel 200  
6 Hedgerow Lane

N/F  
Wahib & Eileen Saliba  
Map 32 Parcel 005  
543 Canton Street

N/F  
Dorothy A. &  
John W. Powers III  
Map 32 Parcel 197  
9 Hedgerow Lane

**APPLICANT**  
CANTON STREET REALTY TRUST  
PAVING SPECIAL TRUSTEE  
NORWOOD, MA 02062

**ASSESSORS INFORMATION**  
MAP 32 PARCEL 197  
MAP 32 PARCEL 009  
ZONING CLASSIFICATION  
SINGLE RESIDENCE C (SRC)

**OWNERS**  
MAP 32 PARCEL 197  
DOROTHY A. & JOHN W. POWERS III  
9 HEDGEROW LANE  
WESTWOOD, MA 02090  
DEED BK 19637 PG 113


**MAP 32 PARCEL 009**  
LEONA M. LANDON NOMINEE TRUST  
LEONA M. LANDON TRUSTEE  
443 CANTON STREET  
WESTWOOD, MA 02090  
DEED BK 14233 PG 465

**"WESTWOOD ESTATES"  
ALTERNATIVE DRIVEWAY /  
CUL-DE-SAC PAVING  
WESTWOOD, MASSACHUSETTS**

SCALE: 1" = 20'  
AUGUST 29, 2017

**Norwood  
Engineering**

Norwood Engineering Company, Inc.  
Consulting Engineers, Land Surveyors  
1410 ROUTE ONE, NORWOOD, MA 02062  
TEL. (781)762-0143 FAX (781)762-8595

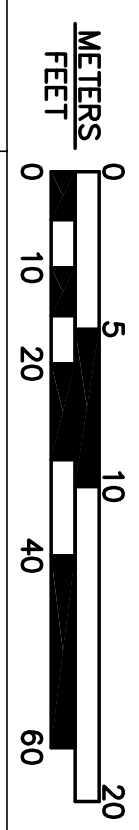

DATE	REVISIONS