

**Proposed Re-Development
ISLINGTON CENTER
Westwood, Massachusetts**

**Planning Board Set
April 10, 2018**

**DEVELOPER:
Supreme Development
25 Eastbrook Road
Dedham, MA**

**architects
mckay**



OWNER



**architects
mckay**

35 Bryant Street
Dedham, MA 02026
ph. 781.226.5400
www.mckayarchitects.net



REV # DATE ISSUANCE

REV #	DATE	ISSUANCE

OWNERSHIP & USE OF DOCUMENTS

These drawings and specifications are the property and copyright of McKay Architects and shall not be used in whole or in part, or shall be assigned to a third party without the express written permission of McKay Architects.
Contractor to verify all information and dimensions in the field prior to start of construction and is to notify McKay Architects of any discrepancies

Title Sheet

JOB NO

DATE

DWG BY

CKD BY

SCALE

APRIL 10, 2018

EAL

MLM

T-1.1



**Redevelopment
of
Islington
Village**


Westwood, MA

OWNER
**Supreme
Development**



architects
mckay

35 Bryant Street
Dedham
Ma, 02026
ph. 781.326.5400
www.mckayarchitects.net

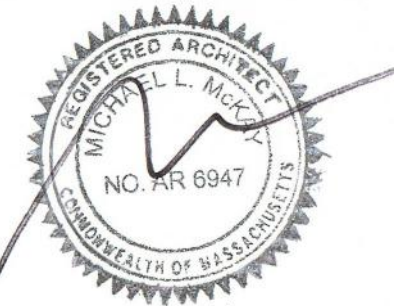

REV #	DATE	ISSUANCE

OWNERSHIP & USE OF DOCUMENTS
These drawings and specifications are the property and copyright of McKay Architects and shall not be used in whole or in part, or shall be assigned to a third party without the express written permission of McKay Architects.
Contractor to verify all information and dimensions in the field prior to start of construction and is to notify McKay Architects of any discrepancies

EXISTING VIEW 1

JOB NO	0086
DATE	3.13.18
DWG BY	MLM
CKD BY	MLM
SCALE	

RENOVATED RETAIL
NEW MMO

NEW MIXED USE

FIRE STATION

NEW CVS



BLUE HART TAVERN

LIBRARY / COMMUNITY CENTER

**Redevelopment
of
Islington
Village**

Westwood, MA

OWNER

**Supreme
Development**



architects
mckay

35 Bryant Street
Dedham
Ma, 02026
ph: 781.326.5400
www.mckayarchitects.net



REV #	DATE	ISSUANCE

OWNERSHIP & USE OF DOCUMENTS

These drawings and specifications are the property and copyright of McKay Architects and shall not be used in whole or in part, or shall be assigned to a third party without the express written permission of McKay Architects.
Contractor to verify all information and dimensions in the field prior to start of construction and is to notify McKay Architects of any discrepancies

PROPOSED VIEW 1

JOB NO	0086
DATE	3.13.18
DWG BY	MLM
CKD BY	MLM
SCALE	



EXISTING CAFE DIVA

EXISTING ICC / MMO


EXISTING LIBRARY

EXISTING CVS

**Redevelopment
of
Islington
Village**

Westwood, MA

OWNER
**Supreme
Development**

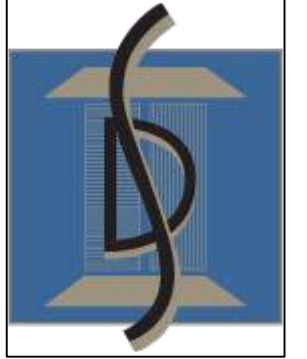

architects
mckay

35 Bryant Street
Dedham
Ma, 02026
ph: 781.326.5400
www.mckayarchitects.net



REV #	DATE	ISSUANCE

OWNERSHIP & USE OF DOCUMENTS
These drawings and specifications are the property and copyright of McKay Architects and shall not be used in whole or in part, or shall be assigned to a third party without the express written permission of McKay Architects.
Contractor to verify all information and dimensions in the field prior to start of construction and is to notify McKay Architects of any discrepancies

EXISTING VIEW 2

JOB NO	0086
DATE	3.13.18
DWG BY	MLM
CKD BY	MLM
SCALE	

NEW CVS

NEW MIXED USE

LIBRARY / COMMUNITY CENTER

RENOVATED RETAIL
NEW MMO

BLUE HART TAVERN



Redevelopment
of
Islington
Village

Westwood, MA


OWNER

Supreme
Development



architects
mckay

35 Bryant Street
Dedham
Ma, 02026
ph: 781.326.5400
www.mckayarchitects.net

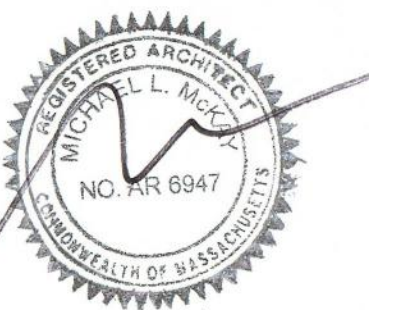

REV # DATE ISSUANCE

REV #	DATE	ISSUANCE

OWNERSHIP & USE OF DOCUMENTS

These drawings and specifications are the property and copyright of McKay Architects and shall not be used in whole or in part, or shall be assigned to a third party without the express written permission of McKay Architects.
Contractor to verify all information and dimensions in the field prior to start of construction and is to notify McKay Architects of any discrepancies

PROPOSED VIEW 2

JOB NO	0086
DATE	3.29.18
DWG BY	MLM
CKD BY	MLM
SCALE	

EXISTING CVS

EXISTING LIBRARY

EXISTING ICC / MMO

FIRE STATION



CAFE DIVA

**Redevelopment
of
Islington
Village**

Westwood, MA

OWNER
**Supreme
Development**



architects
mckay

35 Bryant Street
Dedham
Ma, 02026
ph: 781.326.5400
www.mckayarchitects.net



REV #	DATE	ISSUANCE

OWNERSHIP & USE OF DOCUMENTS
 These drawings and specifications are the property and copyright of McKay Architects and shall not be used in whole or in part, or shall be assigned to a third party without the express written permission of McKay Architects.
 Contractor to verify all information and dimensions in the field prior to start of construction and is to notify McKay Architects of any discrepancies

EXISTING VIEW 4

JOB NO	0086
DATE	3.13.18
DWG BY	MLM
CKD BY	MLM
SCALE	

LIBRARY / COMMUNITY CENTER

BLUE HART TAVERN

NEW CVS

**RENOVATED RETAIL
NEW MMO**

NEW MIXED USE



**Redevelopment
of
Islington
Village**


Westwood, MA

OWNER
**Supreme
Development**



architects
mckay

35 Bryant Street
Dedham
Ma, 02026
ph: 781.326.5400
www.mckayarchitects.net

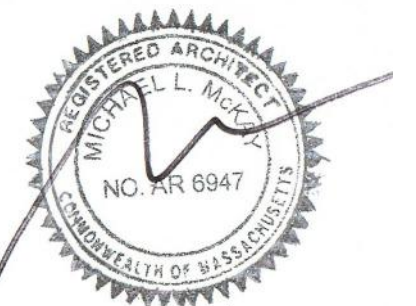

REV #	DATE	ISSUANCE

OWNERSHIP & USE OF DOCUMENTS
These drawings and specifications are the property and copyright of McKay Architects and shall not be used in whole or in part, or shall be assigned to a third party without the express written permission of McKay Architects.
Contractor to verify all information and dimensions in the field prior to start of construction and is to notify McKay Architects of any discrepancies

PROPOSED VIEW 3

JOB NO	0086
DATE	3.13.18
DWG BY	MLM
CKD BY	MLM
SCALE	

**Redevelopment
of
Islington
Village**

Westwood, MA

OWNER
**Supreme
Development**



architects
mckay

35 Bryant Street
Dedham
Ma, 02026
ph: 781.326.5400
www.mckayarchitects.net



REV #	DATE	ISSUANCE

OWNERSHIP & USE OF DOCUMENTS
These drawings and specifications are the property and copyright of McKay Architects and shall not be used in whole or in part, or shall be assigned to a third party without the express written permission of McKay Architects.
Contractor to verify all information and dimensions in the field prior to start of construction and is to notify McKay Architects of any discrepancies

PROPOSED VIEW 4

JOB NO	0086
DATE	3.13.18
DWG BY	MLM
CKD BY	MLM
SCALE	

NEW CVS

LIBRARY / COMMUNITY
CENTER

NEW MIXED USE

RENOVATED RETAIL
NEW MMO





**Redevelopment
of
Islington
Village**


Westwood, MA

OWNER
**Supreme
Development**



architects
mckay

35 Bryant Street
Dedham
Ma, 02026
ph. 781.326.5400
www.mckayarchitects.net

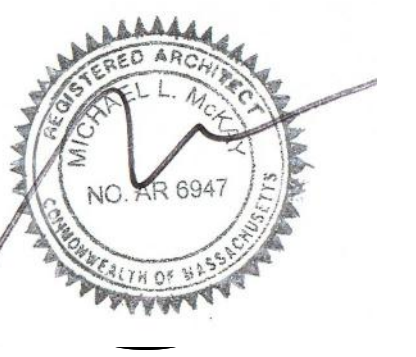

REV #	DATE	ISSUANCE

OWNERSHIP & USE OF DOCUMENTS
These drawings and specifications are the property and copyright of McKay Architects and shall not be used in whole or in part, or shall be assigned to a third party without the express written permission of McKay Architects.
Contractor to verify all information and dimensions in the field prior to start of construction and is to notify McKay Architects of any discrepancies

EXISTING ICC

JOB NO	0086
DATE	3.13.18
DWG BY	MLM
CKD BY	MLM
SCALE	

**Redevelopment
of
Islington
Village**

Westwood, MA

OWNER
**Supreme
Development**



architects
mckay

35 Bryant Street
Dedham
Ma, 02026
ph. 781.326.5400
www.mckayarchitects.net



REV #	DATE	ISSUANCE

OWNERSHIP & USE OF DOCUMENTS
These drawings and specifications are the property and copyright of McKay Architects and shall not be used in whole or in part, or shall be assigned to a third party without the express written permission of McKay Architects.
Contractor to verify all information and dimensions in the field prior to start of construction and is to notify McKay Architects of any discrepancies

EXISTING ICC

JOB NO	0086
DATE	3.13.18
DWG BY	MLM
CKD BY	MLM
SCALE	

EXISTING CVS

EXISTING LIBRARY

EXISTING ICC / MMO



Redevelopment
of
Islington
Village

Westwood, MA


OWNER

**Supreme
Development**



architects
mckay

35 Bryant Street
Dedham
Ma, 02026
ph. 781.326.5400
www.mckayarchitects.net

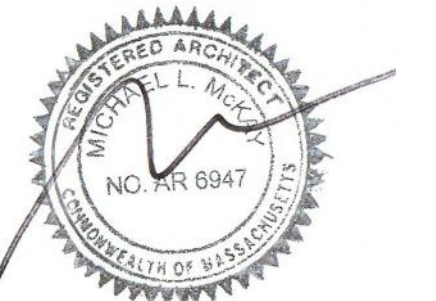

REV #	DATE	ISSUANCE

OWNERSHIP & USE OF DOCUMENTS

These drawings and specifications are the property and copyright of McKay Architects and shall not be used in whole or in part, or shall be assigned to a third party without the express written permission of McKay Architects.
Contractor to verify all information and dimensions in the field prior to start of construction and is to notify McKay Architects of any discrepancies

PROPOSED VIEW 5

JOB NO	0086
DATE	3.29.18
DWG BY	MLM
CKD BY	MLM
SCALE	



EXISTING ICC / MMO



EAST STREET VIEW

**Redevopment
of
Islington
Village**


Westwood, MA

OWNER
**Supreme
Development**



architects
mckay

35 Bryant Street
Dedham
Ma, 02026
ph: 781.326.5400
www.mckayarchitects.net

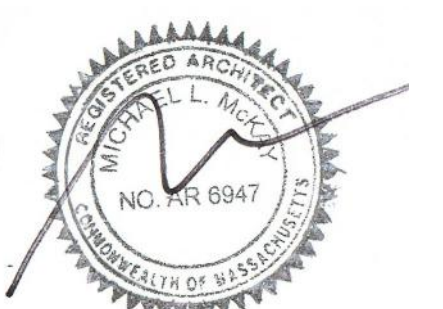

REV #	DATE	ISSUANCE

OWNERSHIP & USE OF DOCUMENTS
These drawings and specifications are the property and copyright of McKay Architects and shall not be used in whole or in part, or shall be assigned to a third party without the express written permission of McKay Architects.
Contractor to verify all information and dimensions in the field prior to start of construction and is to notify McKay Architects of any discrepancies

EXISTING ICC

JOB NO	0086
DATE	3.13.18
DWG BY	MLM
CKD BY	MLM
SCALE	



EAST STREET VIEW

**Redevopment
of
Islington
Village**


Westwood, MA

OWNER
**Supreme
Development**



architects
mckay

35 Bryant Street
Dedham
Ma, 02026
ph: 781.326.5400
www.mckayarchitects.net

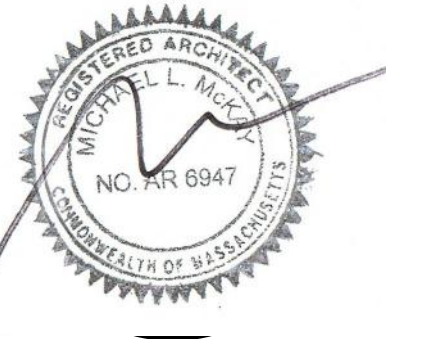

REV #	DATE	ISSUANCE

OWNERSHIP & USE OF DOCUMENTS
These drawings and specifications are the property and copyright of McKay Architects and shall not be used in whole or in part, or shall be assigned to a third party without the express written permission of McKay Architects.
Contractor to verify all information and dimensions in the field prior to start of construction and is to notify McKay Architects of any discrepancies

PROPOSED VIEW 6

JOB NO	0086
DATE	3.13.18
DWG BY	MLM
CKD BY	MLM
SCALE	




BUILDING A
NEW CVS
@ CORNER OF SCHOOL
AND WASHINGTON
STREET

OWNER

mckay architects

35 Bryant Street
Dedham, MA 02026
ph.781.326.5400
www.mckayarchitects.net

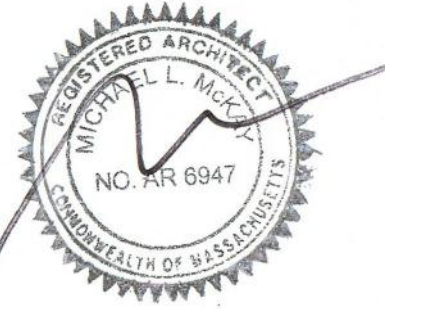

REV # DATE ISSUANCE

REV #	DATE	ISSUANCE

OWNERSHIP & USE OF DOCUMENTS

These drawings and specifications are the property and copyright of McKay Architects and shall not be used in whole or in part, or shall be assigned to a third party without the express written permission of McKay Architects.
Contractor to verify all information and dimensions in the field prior to start of construction and is to notify McKay Architects of any discrepancies

**Exterior
Elevations**

JOB NO

DATE

1.16.18

DWG BY JB


CKD BY MLM

SCALE

A-2.1



1 Washington Street Elevation
A-2.1 1/8" = 1'-0"

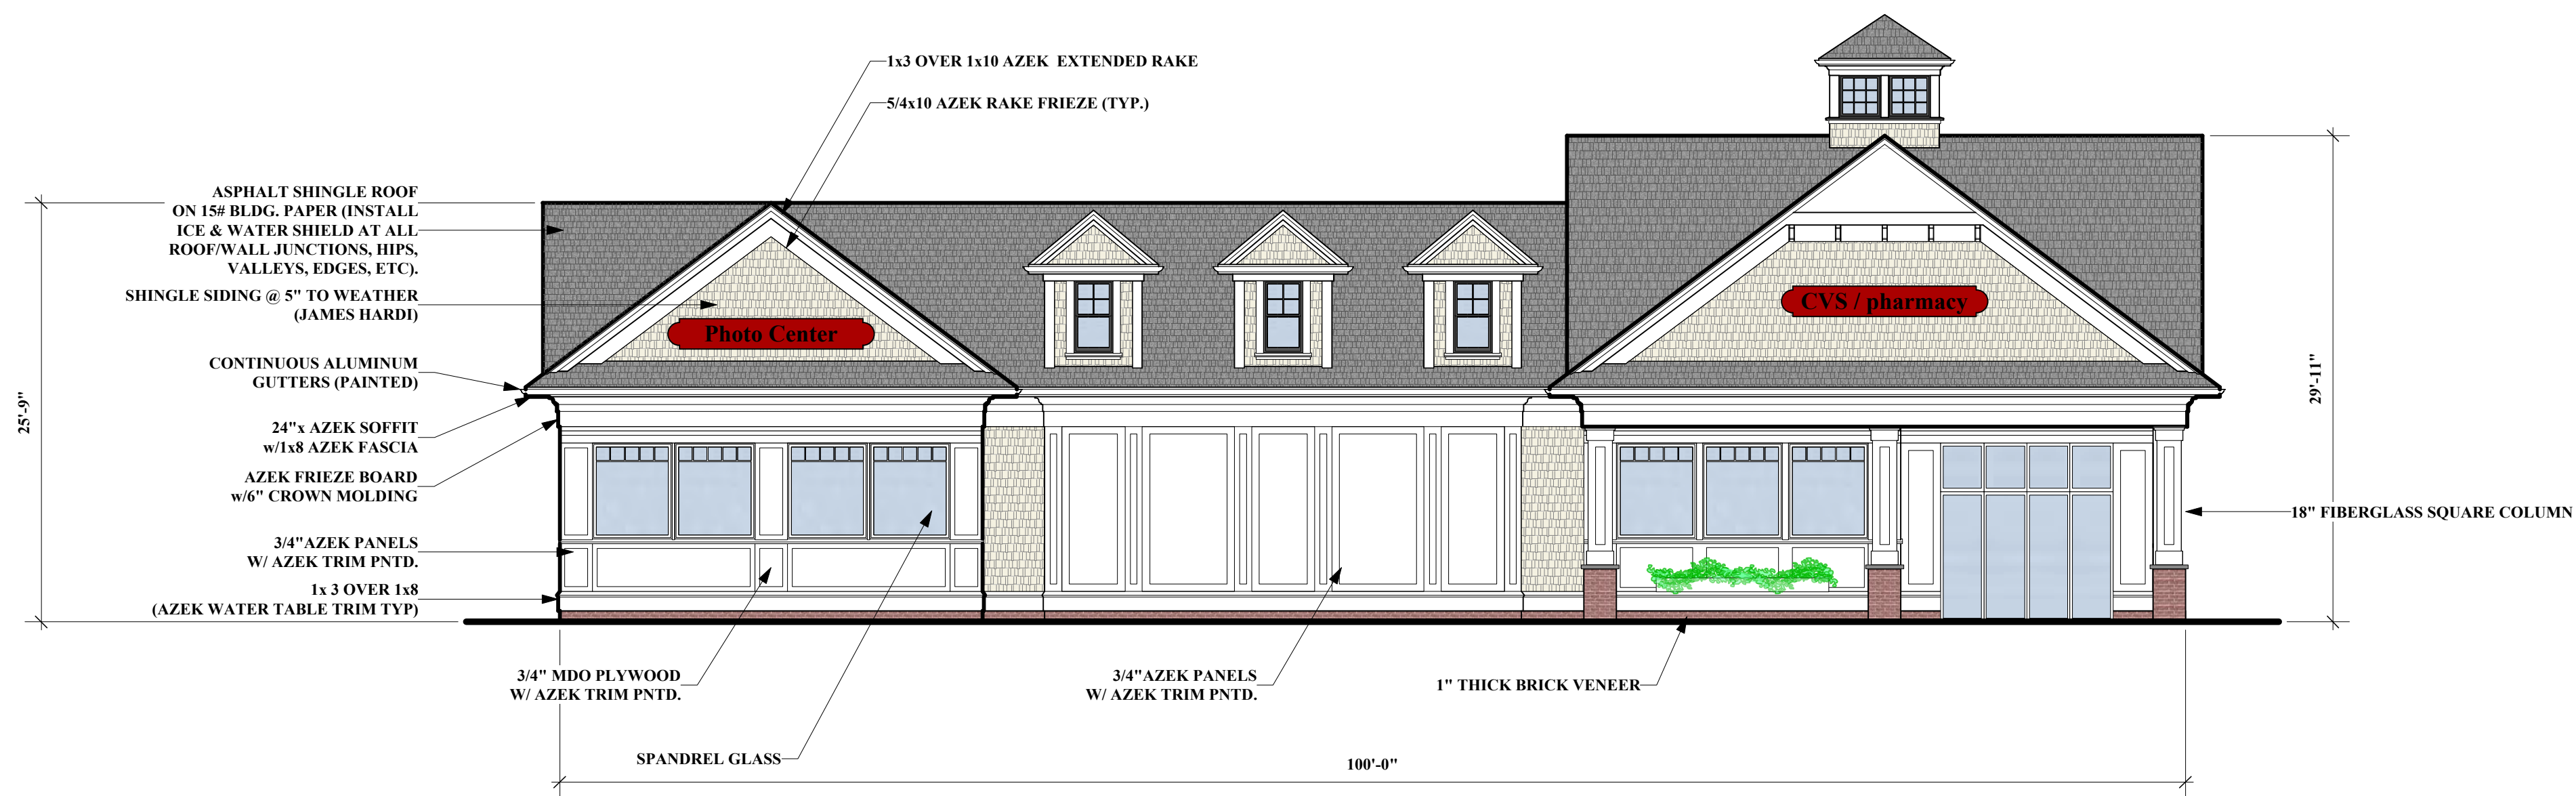


2 School Street Elevation
A-2.1 1/8" = 1'-0"

OWNER

architects
mckay

35 Bryant Street
 Dedham, MA 02026
 ph.781.326.5400
 www.mckayarchitects.net

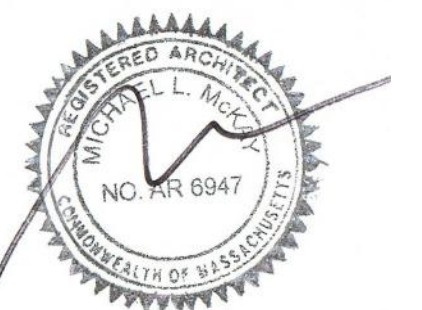

REV # DATE ISSUANCE

REV #	DATE	ISSUANCE

OWNERSHIP & USE OF DOCUMENTS

These drawings and specifications are the property and copyright of McKay Architects and shall not be used in whole or in part, or shall be assigned to a third party without the express written permission of McKay Architects.
 Contractor to verify all information and dimensions in the field prior to start of construction and is to notify McKay Architects of any discrepancies.

Exterior Elevations

JOB NO


DATE

1.16.18
A-2.2


DWG BY JB

CKD BY MLM

SCALE

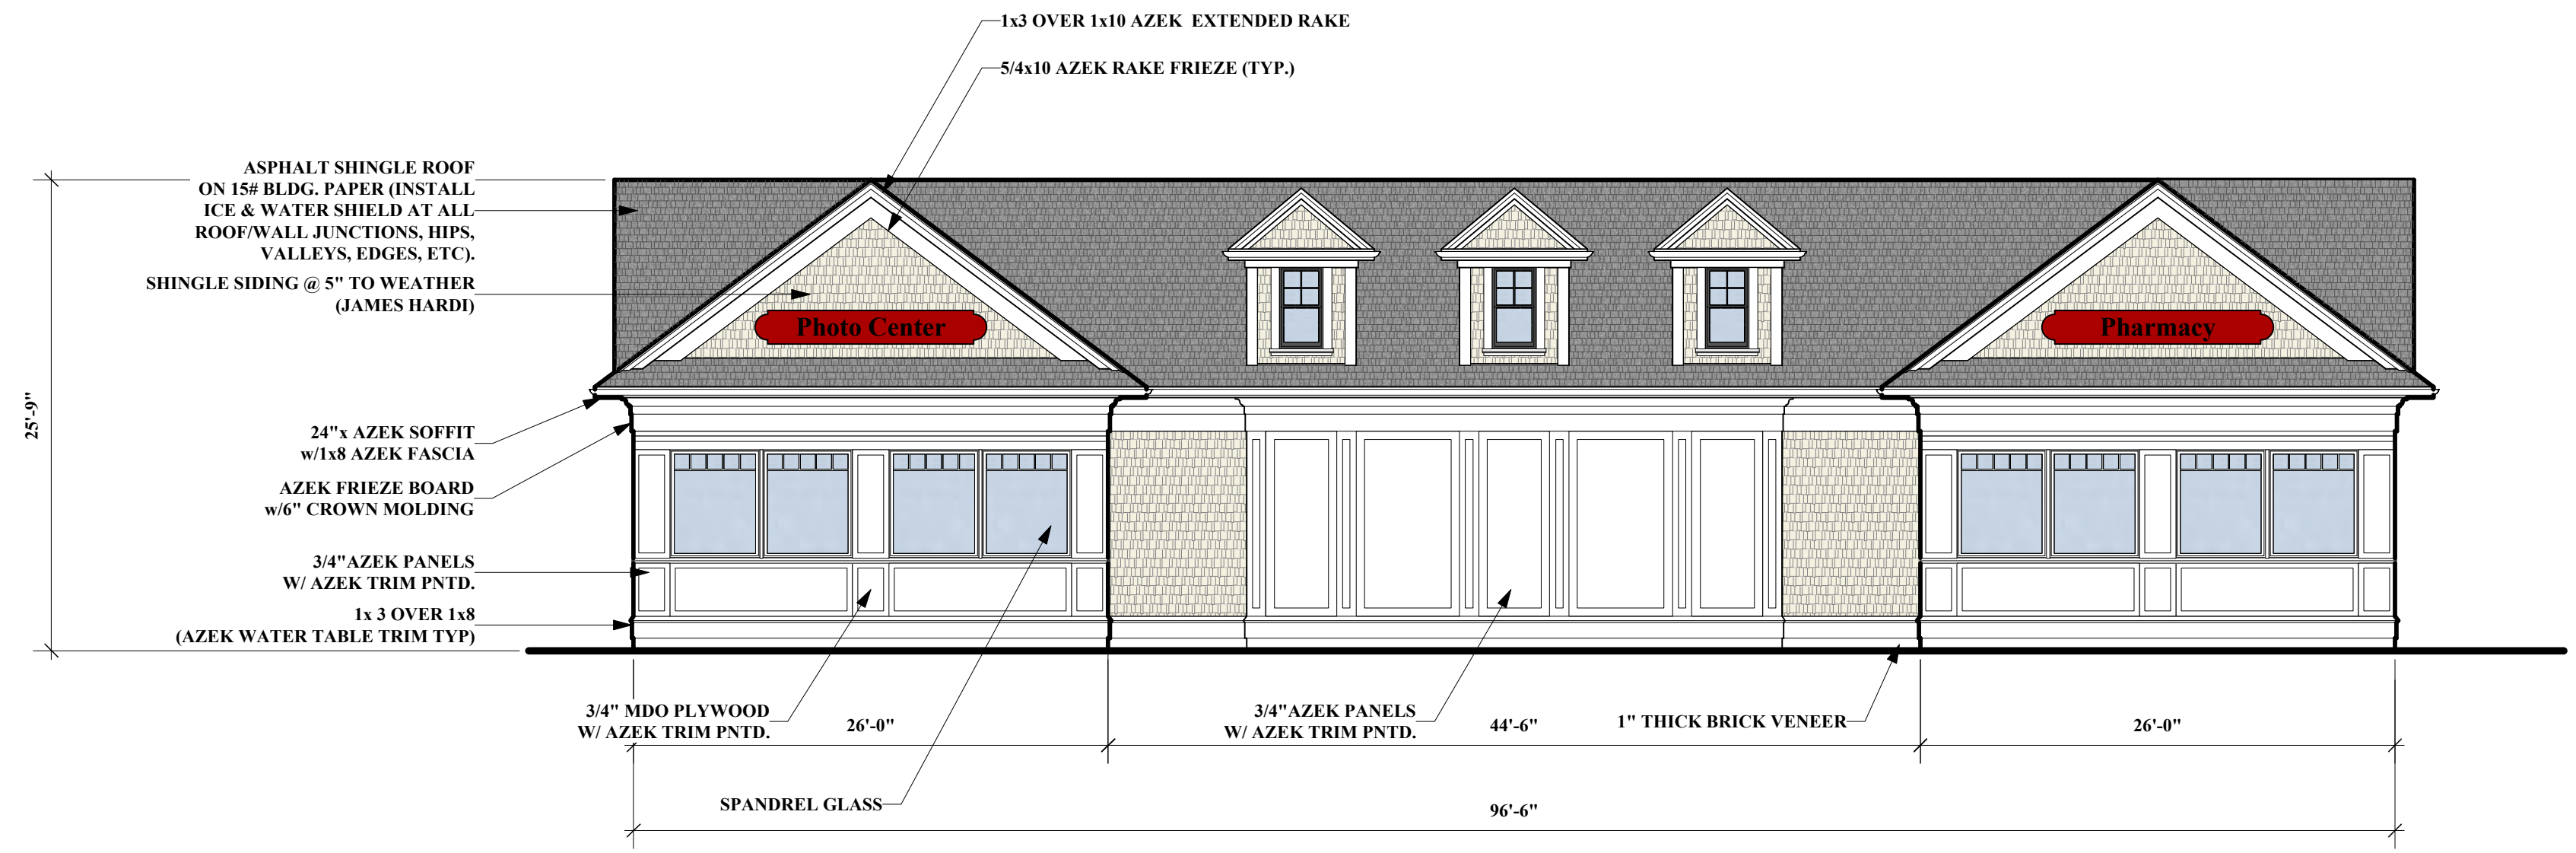

1
 A-2.1 **Rear Elevation**
 1/8" = 1'-0"

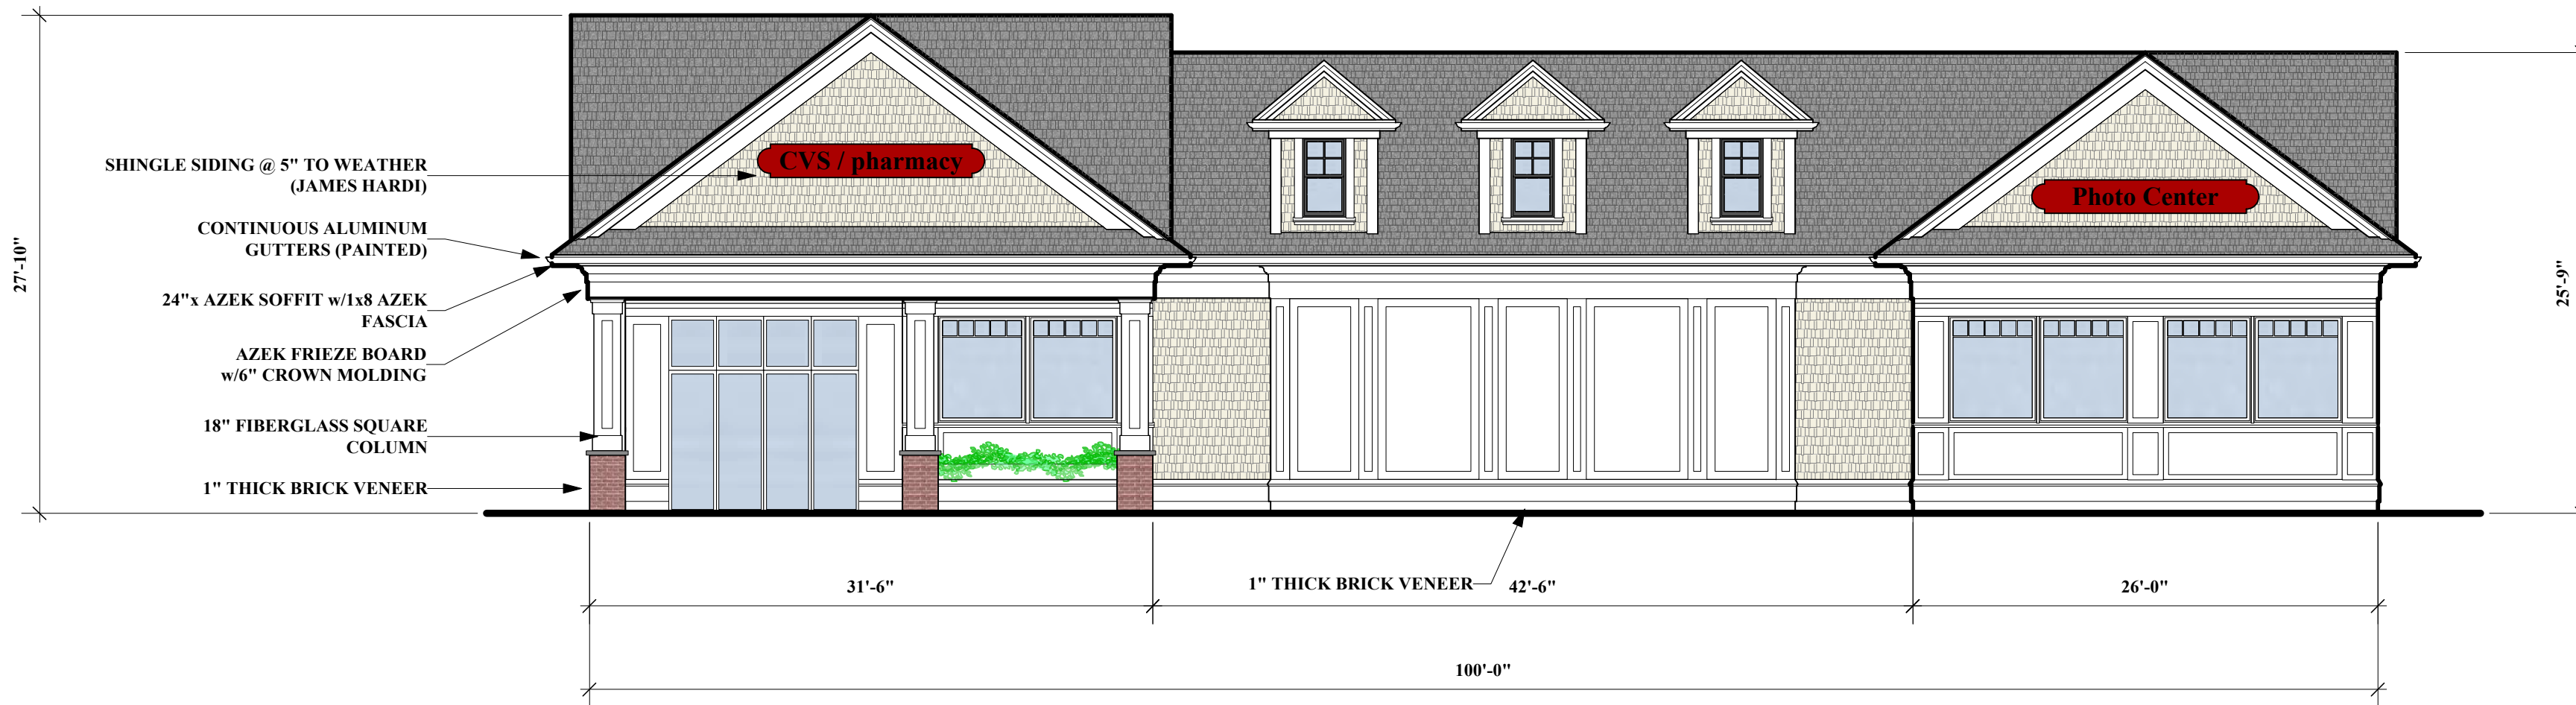


1
 A-2.1 **Parking Lot Elevation**
 1/8" = 1'-0"

PROPOSED MIXED USE BUILDING
WASHINGTON AND EAST STREET ISLINGTON, MA

OWNER

architects
mckay

35 Bryant Street
Dedham, MA 02026
ph.781.326.5400
www.mckayarchitects.net

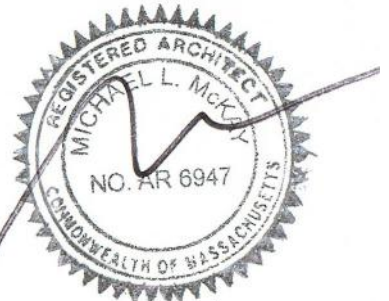

REV # DATE ISSUANCE

3.29.18	Steeple

OWNERSHIP & USE OF DOCUMENTS

These drawings and specifications are the property and copyright of McKay Architects and shall not be used in whole or in part, or shall be assigned to a third party without the express written permission of McKay Architects.
Contractor to verify all information and dimensions in the field prior to start of construction and is to notify McKay Architects of any discrepancies

Front & Rear Elevations

JOB NO

DATE

DWG BY

CKD BY

SCALE

3.7.18

EAL

MLM

1/8" = 1'-0"

B-2.1



1 Washington St Elevation
B-2.1 1/8" = 1'-0"

OUTLINE OF EXISTING ICC



2 Rear Elevation
B-2.2 1/8" = 1'-0"


**PROPOSED MIXED
USE BUILDING**

**WASHINGTON
AND
EAST STREET
ISLINGTON, MA**

OWNER

mckay architects

35 Bryant Street
Dedham, MA 02026
ph.781.326.5400
www.mckayarchitects.net

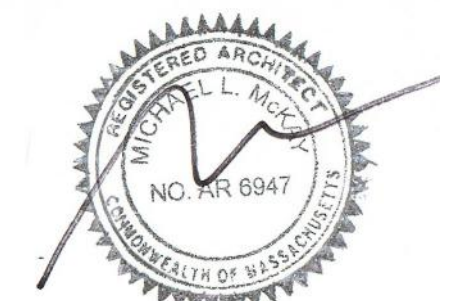

REV #	DATE	ISSUANCE
1	3.29.18	Steeple

OWNERSHIP & USE OF DOCUMENTS
These drawings and specifications are the property and copyright of McKay Architects and shall not be used in whole or in part, or shall be assigned to a third party without the express written permission of McKay Architects.
Contractor to verify all information and dimensions in the field prior to start of construction and is to notify McKay Architects of any discrepancies

**Side
Elevations**

JOB NO	
DATE	3.7.18
DWG BY	EAL
CKD BY	MLM
SCALE	1/8" = 1'-0"

B-2.2



BUILDING B

PROPOSED MIXED USE BUILDING

WASHINGTON AND EAST STREET ISLINGTON, MA

OWNER

mckay architects

35 Bryant Street
Dedham, MA 02026
ph. 781.326.5400
www.mckayarchitects.net



REV # DATE ISSUANCE

REV #	DATE	ISSUANCE

OWNERSHIP & USE OF DOCUMENTS

These drawings and specifications are the property and copyright of McKay Architects and shall not be used in whole or in part, or shall be assigned to a third party without the express written permission of McKay Architects. Contractor to verify all information and dimensions in the field prior to start of construction and is to notify McKay Architects of any discrepancies

JOB NO


DATE 3.7.18

DWG BY EAL

CKD BY MLM

SCALE 1/8" = 1'-0"

B-2.3

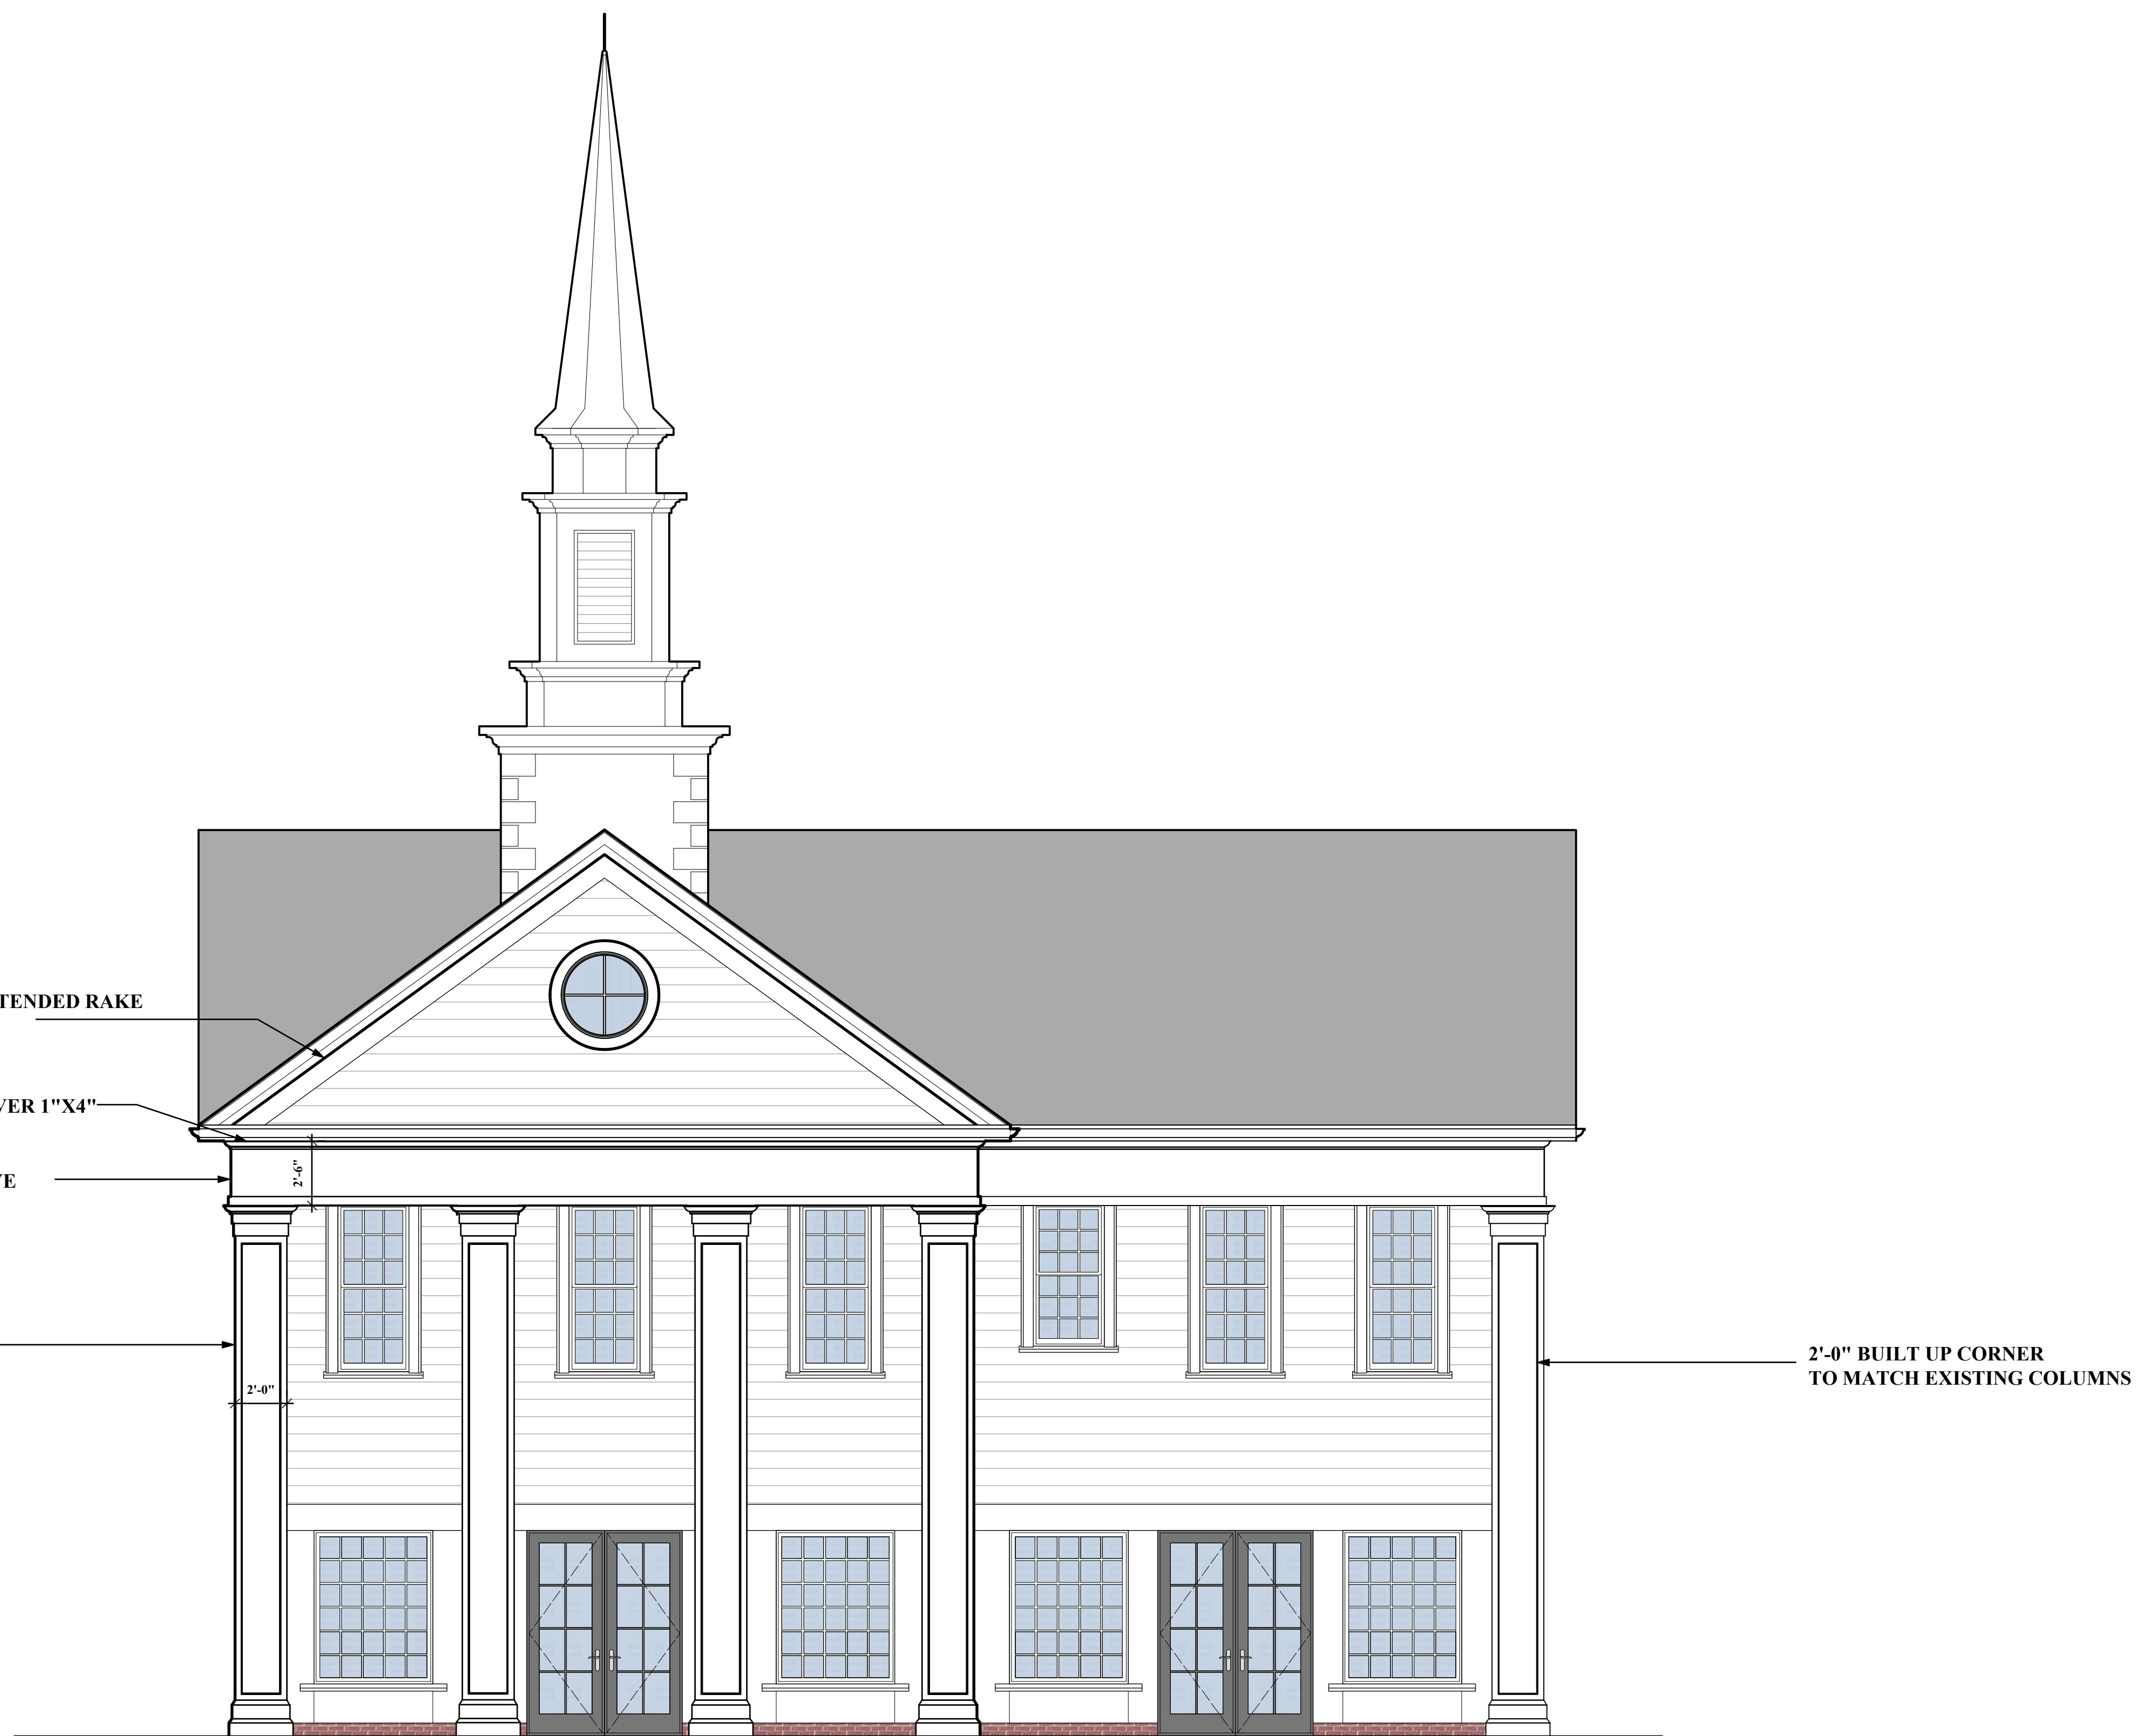

ELEVATION DETAIL

SCALE: 1/4" = 1'-0"




WASHINGTON STREET

PROPOSED MIXED USE BUILDING
 WASHINGTON AND EAST STREET
 ISLINGTON, MA

OWNER

mckay architects

35 Bryant Street
 Dedham, MA 02026
 ph.781.326.5400
 www.mckayarchitects.net

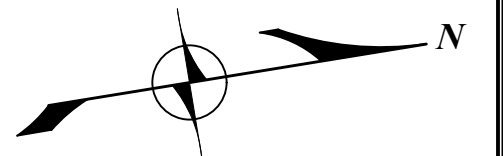

REV #	DATE	ISSUANCE


OWNERSHIP & USE OF DOCUMENTS

These drawings and specifications are the property and copyright of McKay Architects and shall not be used in whole or in part, or shall be assigned to a third party without the express written permission of McKay Architects.
 Contractor to verify all information and dimensions in the field prior to start of construction and is to notify McKay Architects of any discrepancies.

Garage Plan

JOB NO
 DATE 1.16.18
 DWG BY EAL
 CKD BY MLM
 SCALE 1/8" = 1'-0"

B-1.1

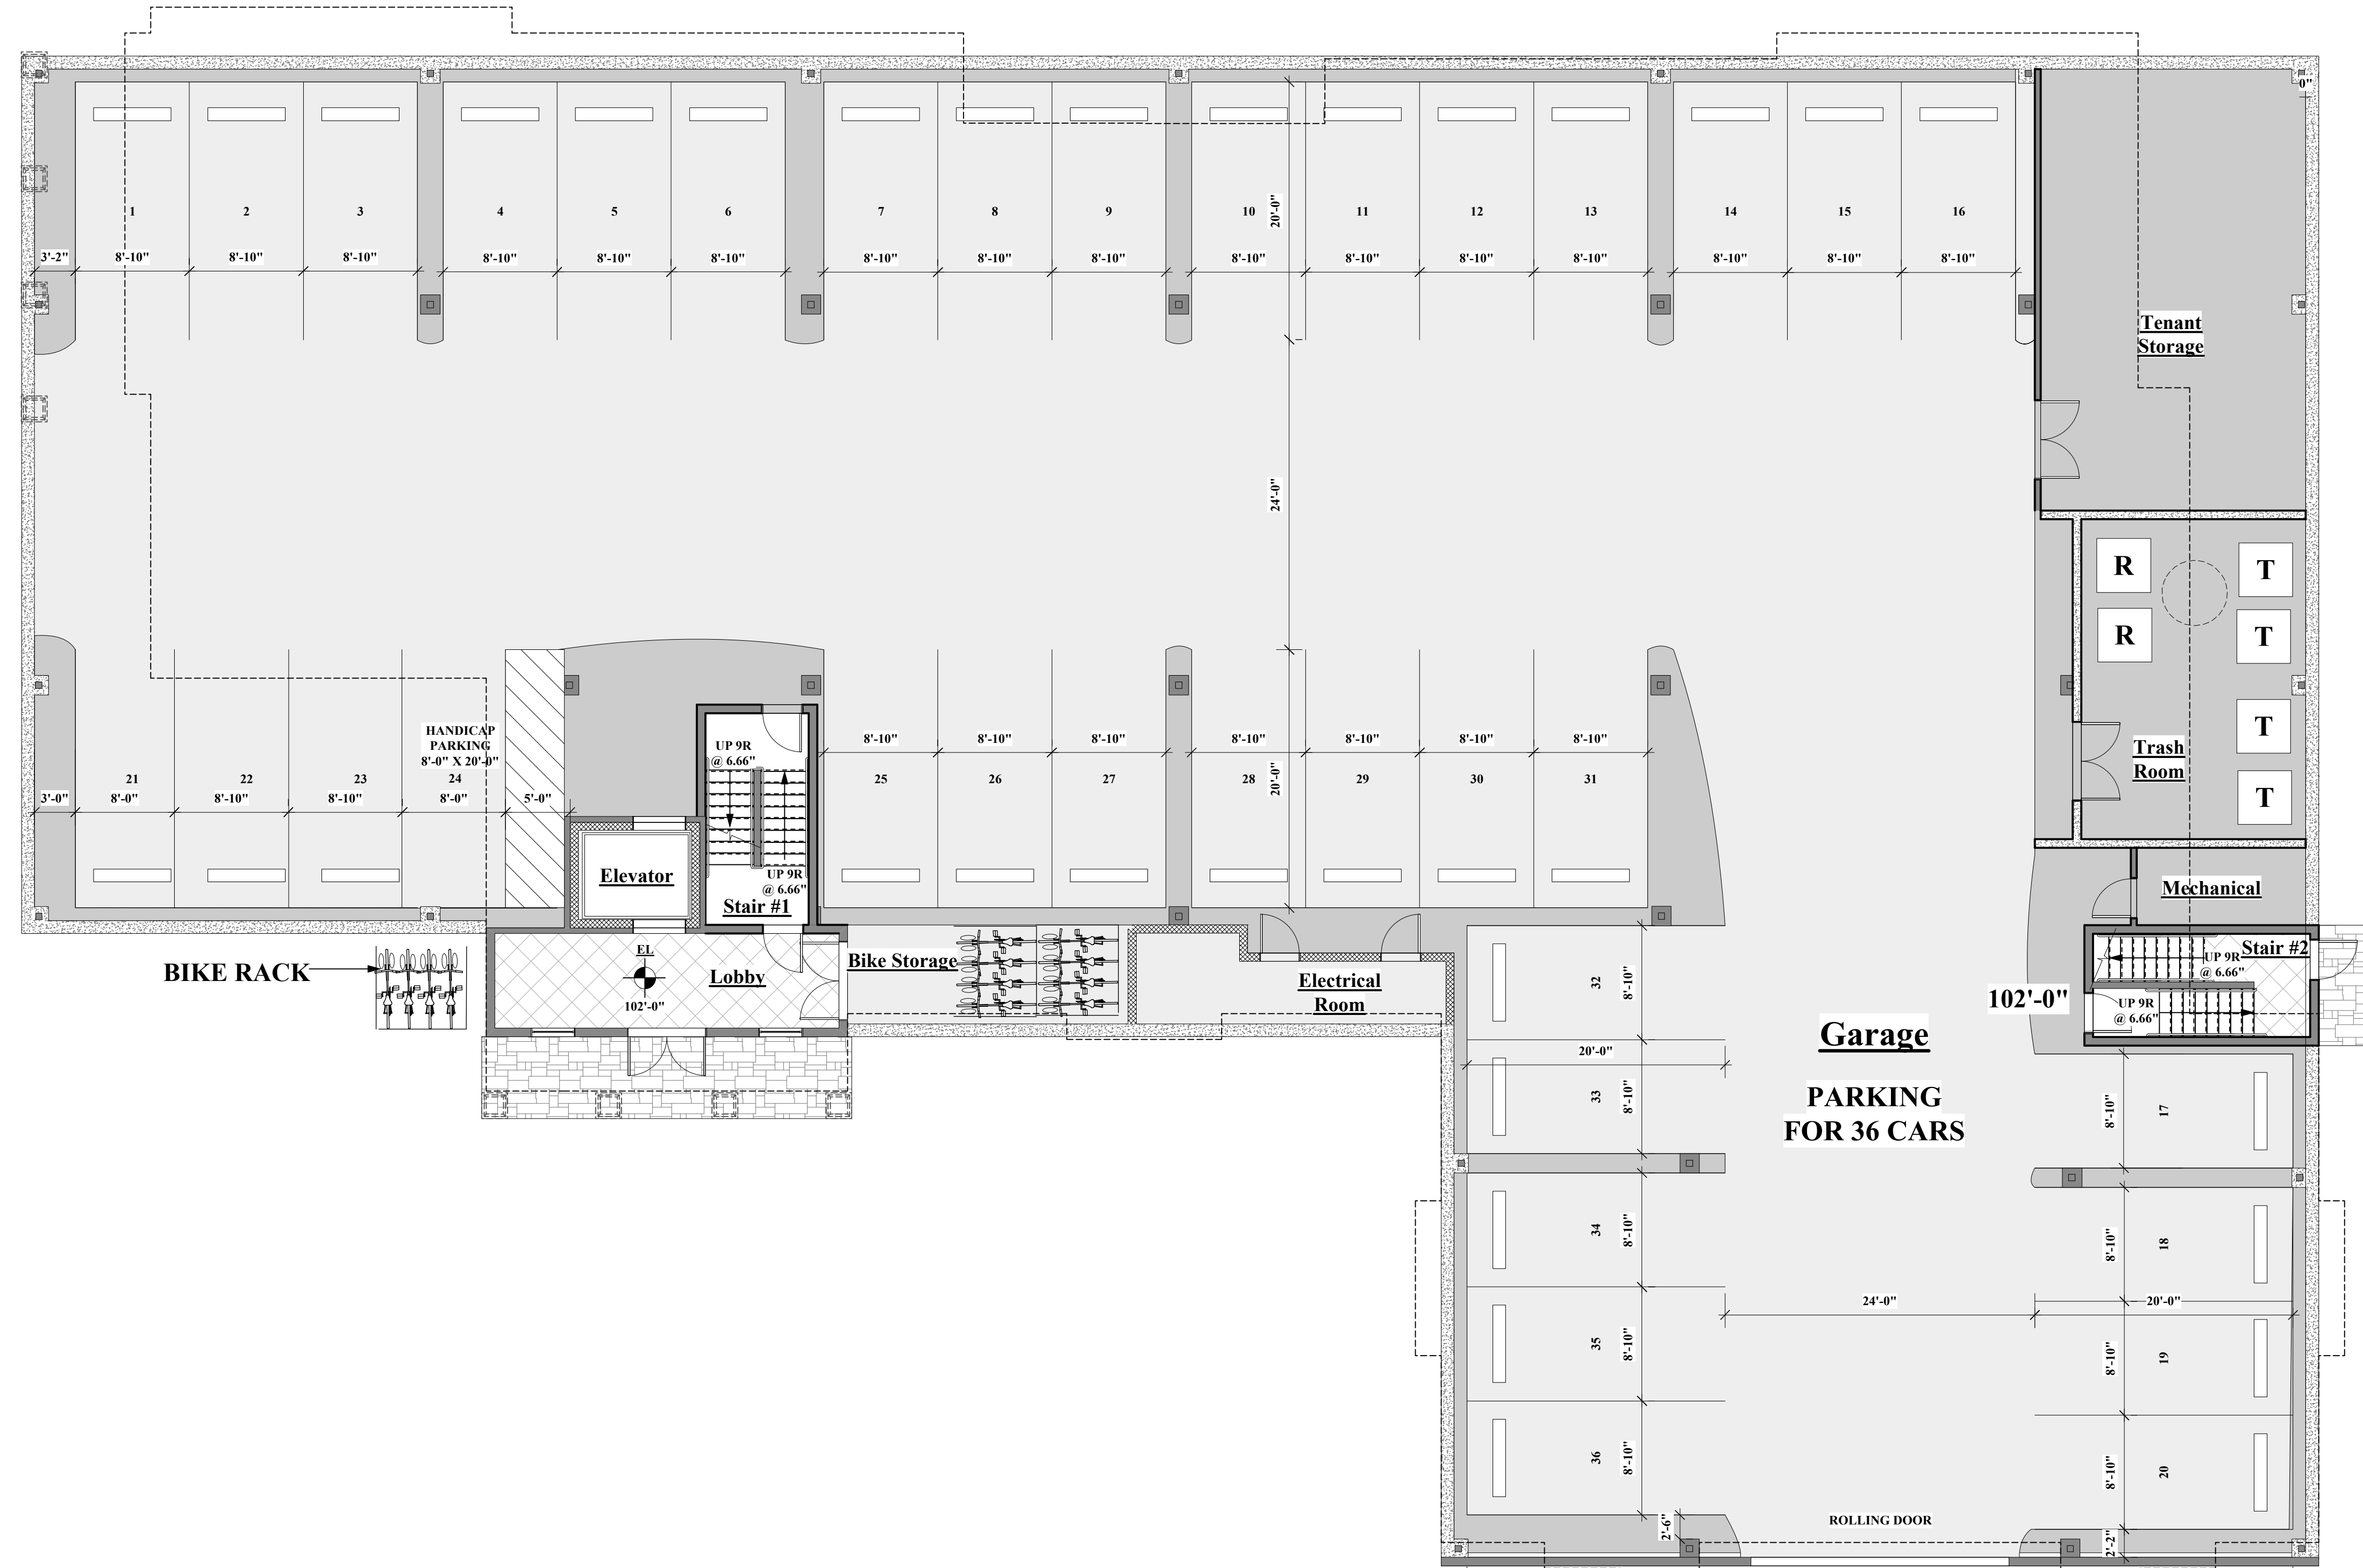


1 Garage Plan 16,000 GSF
 A-1.2 1/8" = 1'-0"

SHEET 20 OF 30

BUILDING B

WASHINGTON STREET

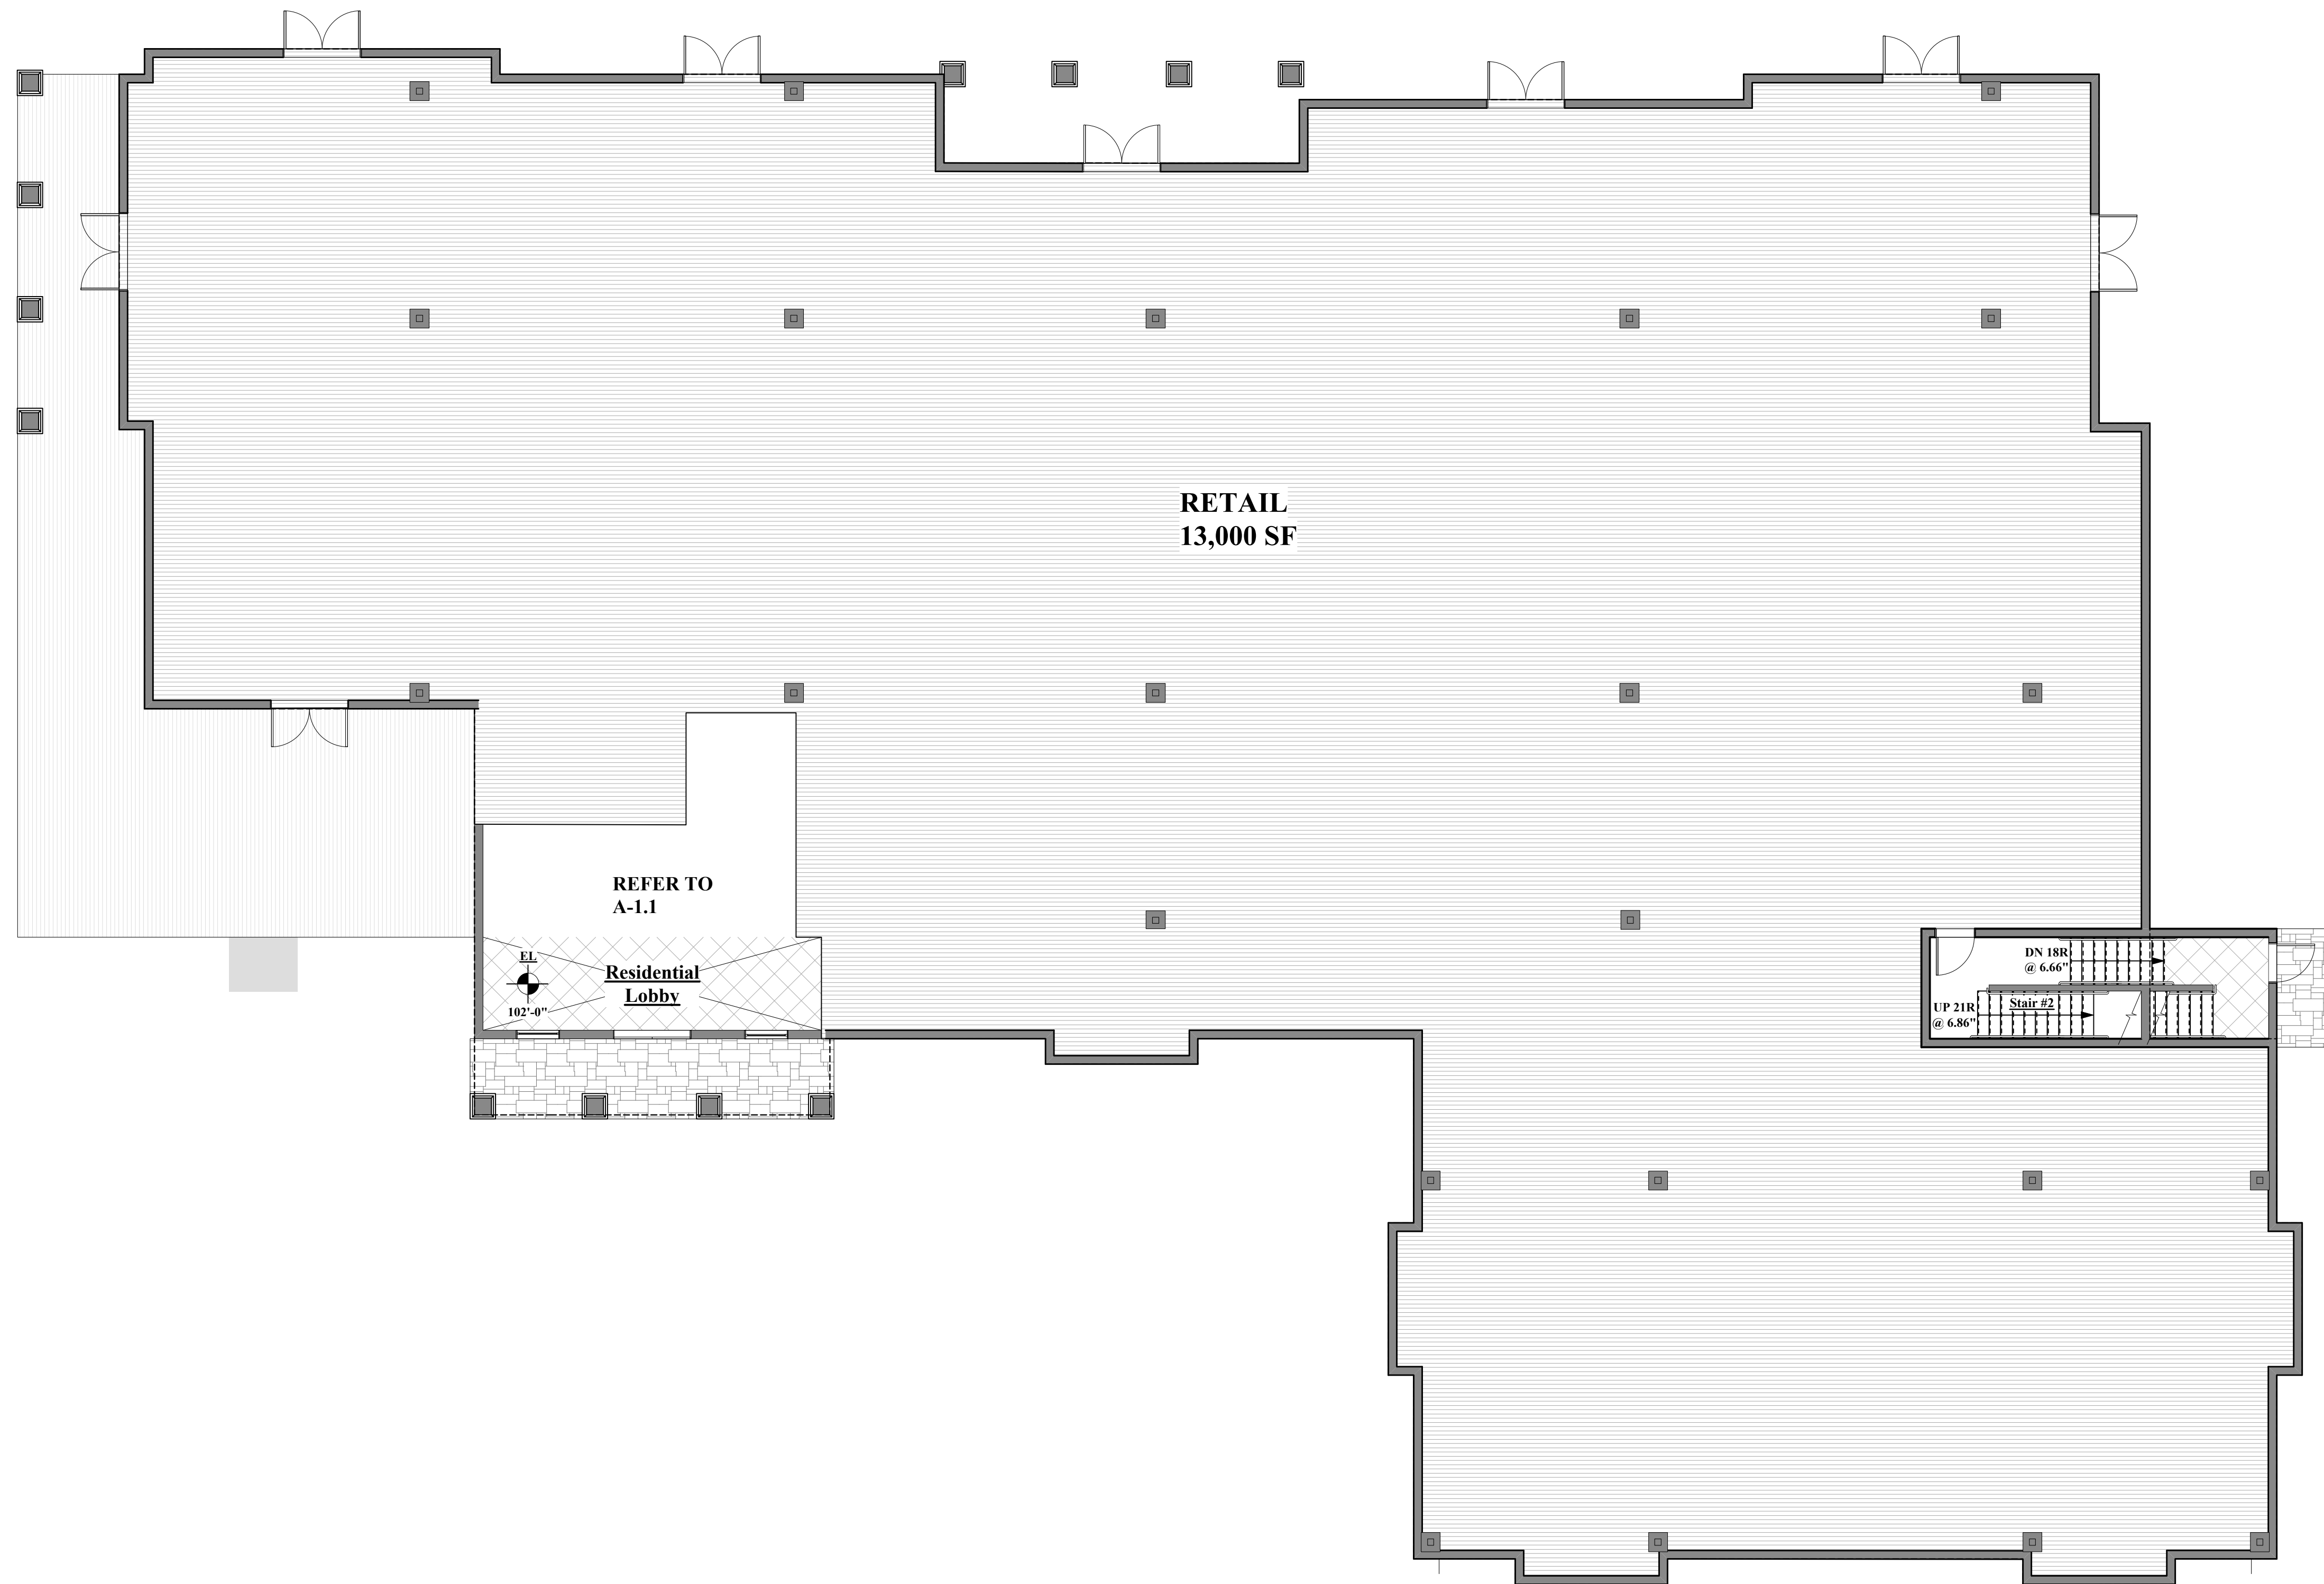

1 First Floor Plan 13,757 GSF
A-1.2 1/8" = 1'-0"

SHEET 21 OF 30

BUILDING B


PROPOSED MIXED
USE BUILDING

WASHINGTON
AND
EAST STREET
ISLINGTON, MA

OWNER

mckay architects

35 Bryant Street
Dedham, MA 02026
ph.781.326.5400
www.mckayarchitects.net

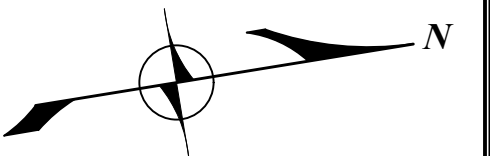

REV # DATE ISSUANCE

REV #	DATE	ISSUANCE

OWNERSHIP & USE OF DOCUMENTS

These drawings and specifications are the property and copyright of McKay Architects and shall not be used in whole or in part, or shall be assigned to a third party without the express written permission of McKay Architects. Contractor to verify all information and dimensions in the field prior to start of construction and is to notify McKay Architects of any discrepancies.

First Floor Plan

JOB NO	
DATE	1.16.18
DWG BY	EAL
CKD BY	MLM
SCALE	1/8" = 1'-0"

B-1.2

SUMMARY

SECOND FLOOR (1) 2 BR UNITS
THIRD FLOOR (8) 2 BR UNITS


PROPOSED MIXED USE BUILDING

WASHINGTON AND EAST STREET ISLINGTON, MA

OWNER

mckay architects

35 Bryant Street
Dorham, MA 02026
ph.781.326.5400
www.mckayarchitects.net

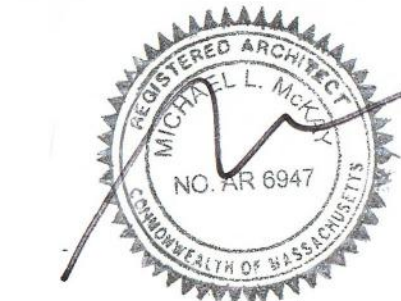

REV # DATE ISSUANCE

REV #	DATE	ISSUANCE

OWNERSHIP & USE OF DOCUMENTS

These drawings and specifications are the property and copyright of McKay Architects and shall not be used in whole or in part, or shall be assigned to a third party without the express written permission of McKay Architects.
Contractor to verify all information and dimensions in the field prior to start of construction and is to notify McKay Architects of any discrepancies

Second Floor Plan

JOB NO

DATE

DWG BY

CKD BY

SCALE

2.1.18

EAL


MLM

1/8" = 1'-0"

B-1.3

WASHINGTON STREET

EAST STREET

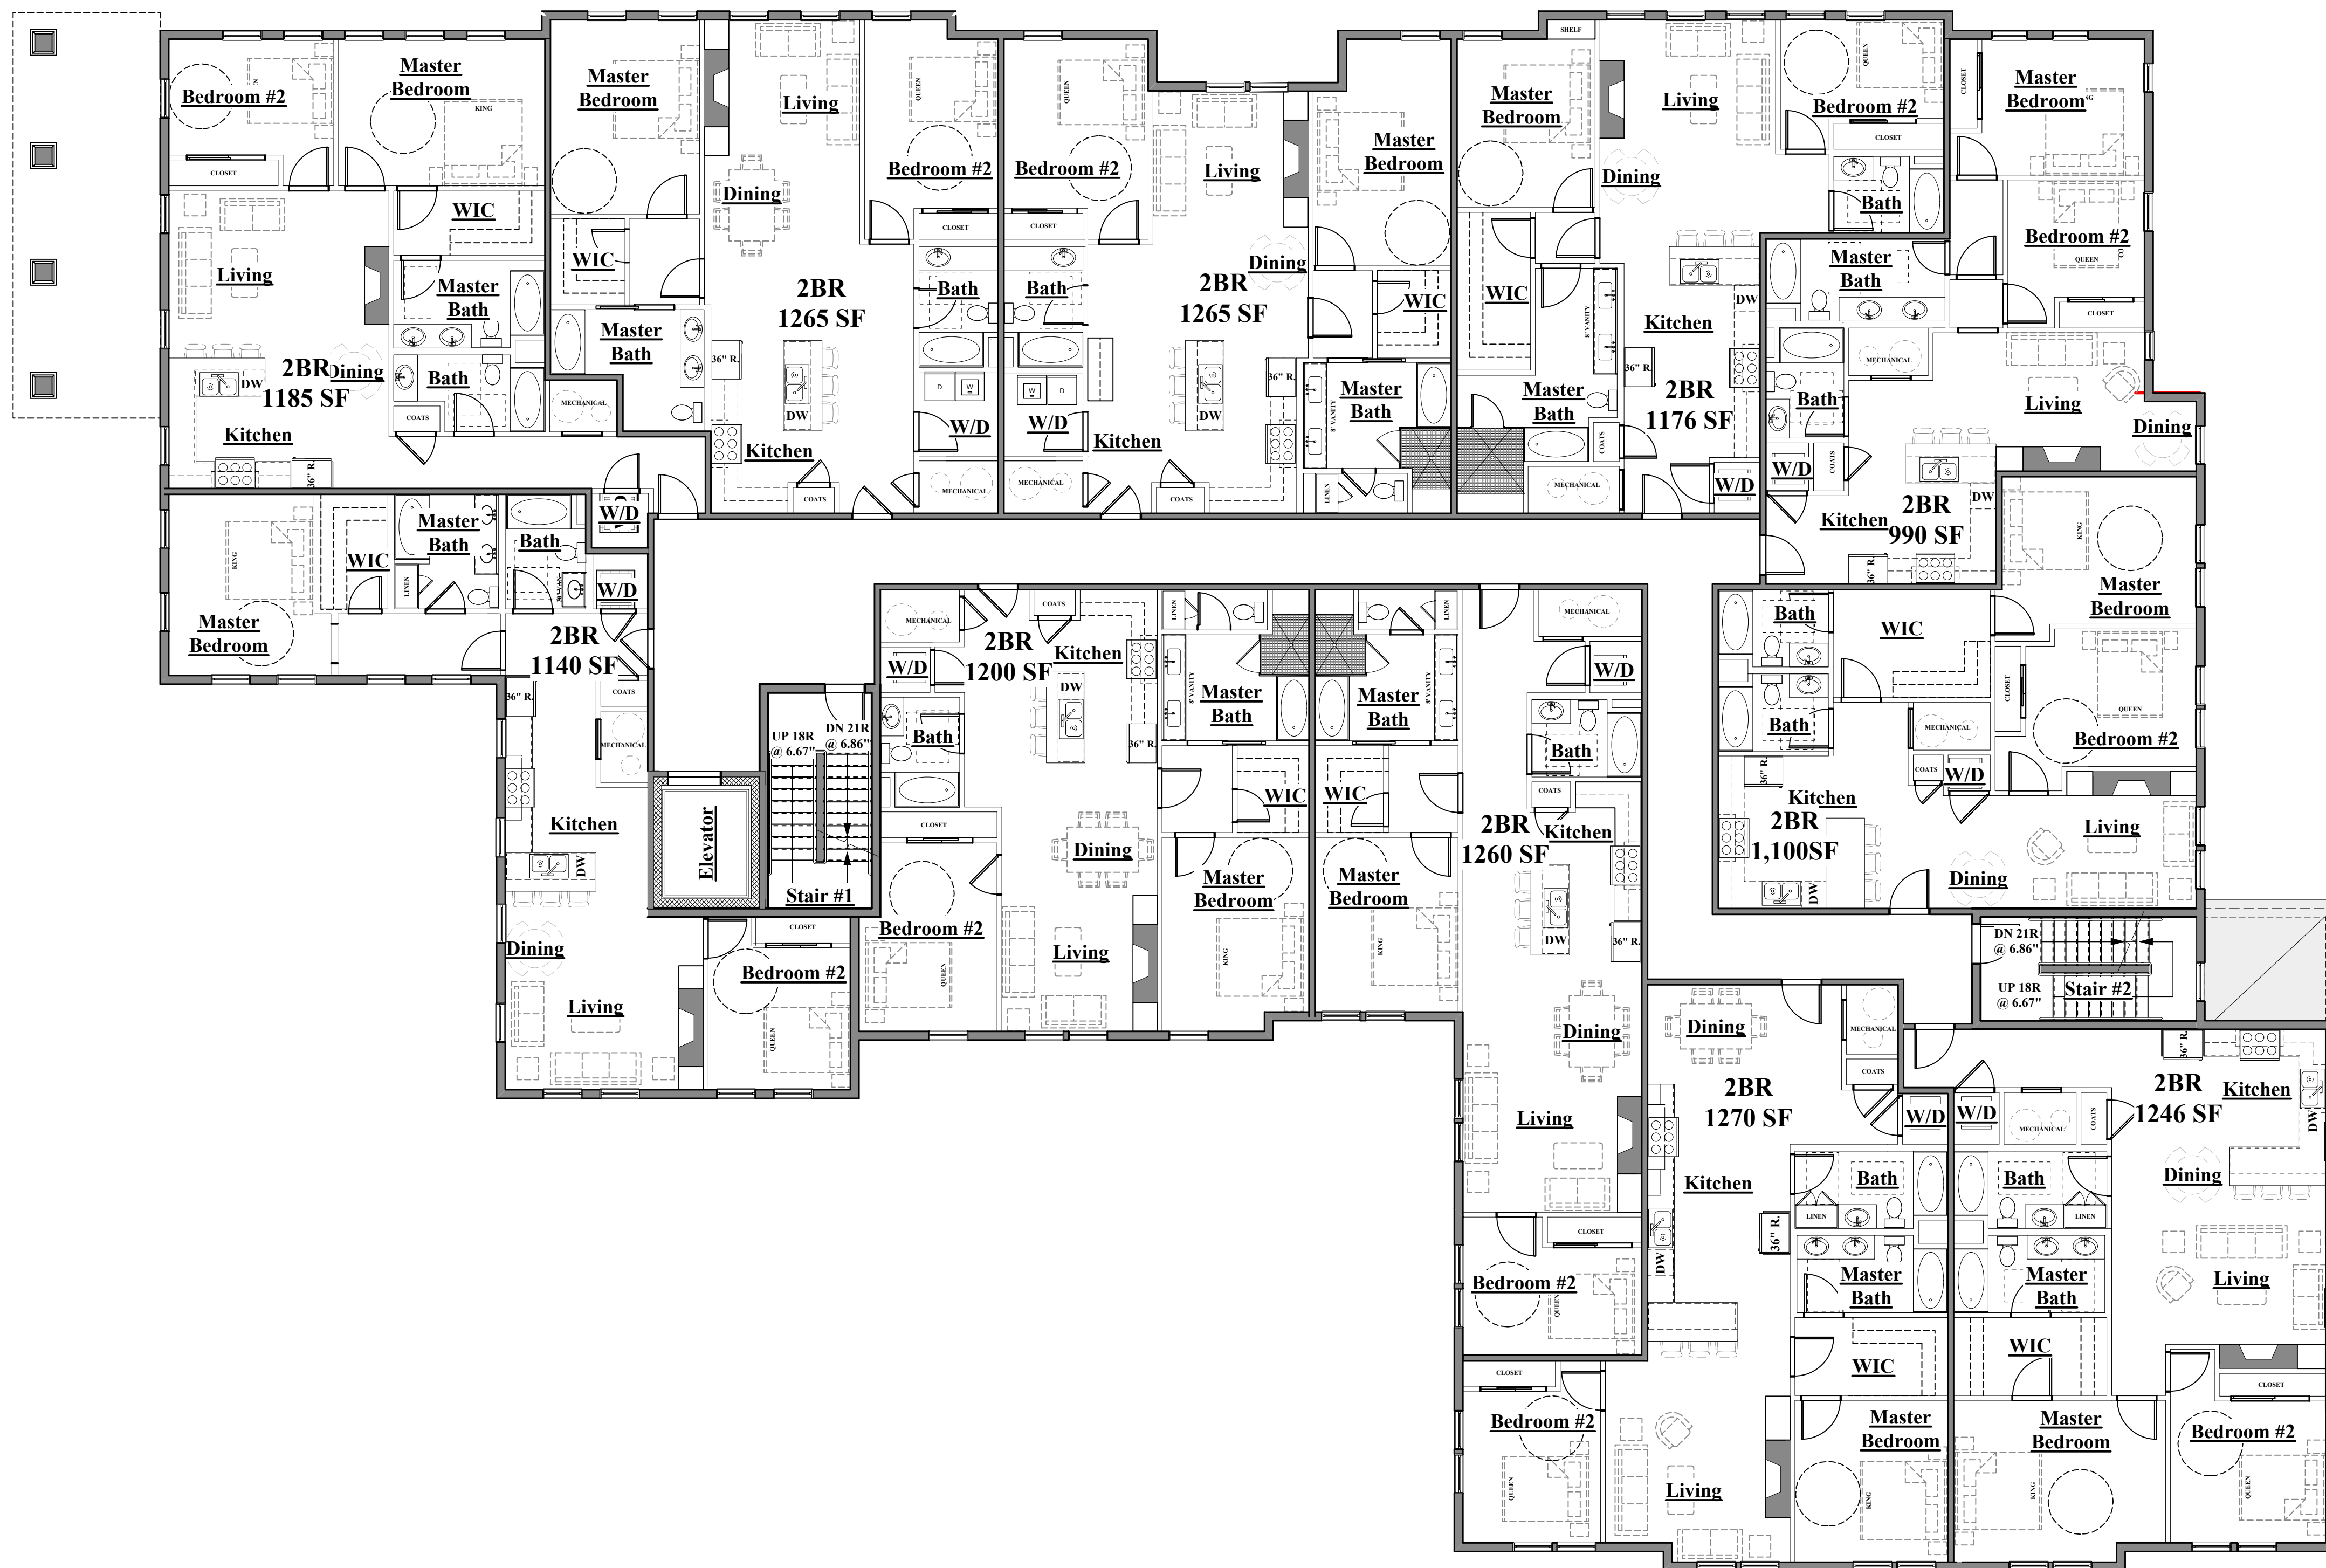

1 Second Floor Plan 14,396 SF
B-1.3 1/8" = 1'-0"

11 TWO BEDROOM CONDOMINIUMS

SHEET 22 OF 30

BUILDING B

SUMMARY

SECOND FLOOR (11) 2 BR UNITS
THIRD FLOOR (8) 2 BR UNITS


PROPOSED MIXED USE BUILDING

WASHINGTON AND EAST STREET ISLINGTON, MA

OWNER

mckay architects

35 Bryant Street
Dorham, MA 02026
ph.781.326.5400
www.mckayarchitects.net

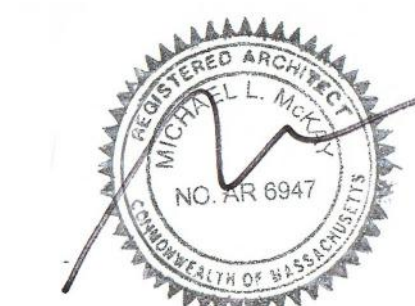

REV # DATE ISSUANCE

REV #	DATE	ISSUANCE

OWNERSHIP & USE OF DOCUMENTS

These drawings and specifications are the property and copyright of McKay Architects and shall not be used in whole or in part, or shall be assigned to a third party without the express written permission of McKay Architects.
Contractor to verify all information and dimensions in the field prior to start of construction and is to notify McKay Architects of any discrepancies

Third Floor Plan

JOB NO

DATE 2.1.18

DWG BY EAL

CKD BY MLM

SCALE

1/8" = 1'-0"


B-1.4

SHEET 23 OF 30

BUILDING B

1 Third Floor Plan 11,235 SF
B-1.4 1/8" = 1'-0"

7 TWO BEDROOM CONDOMINIUMS

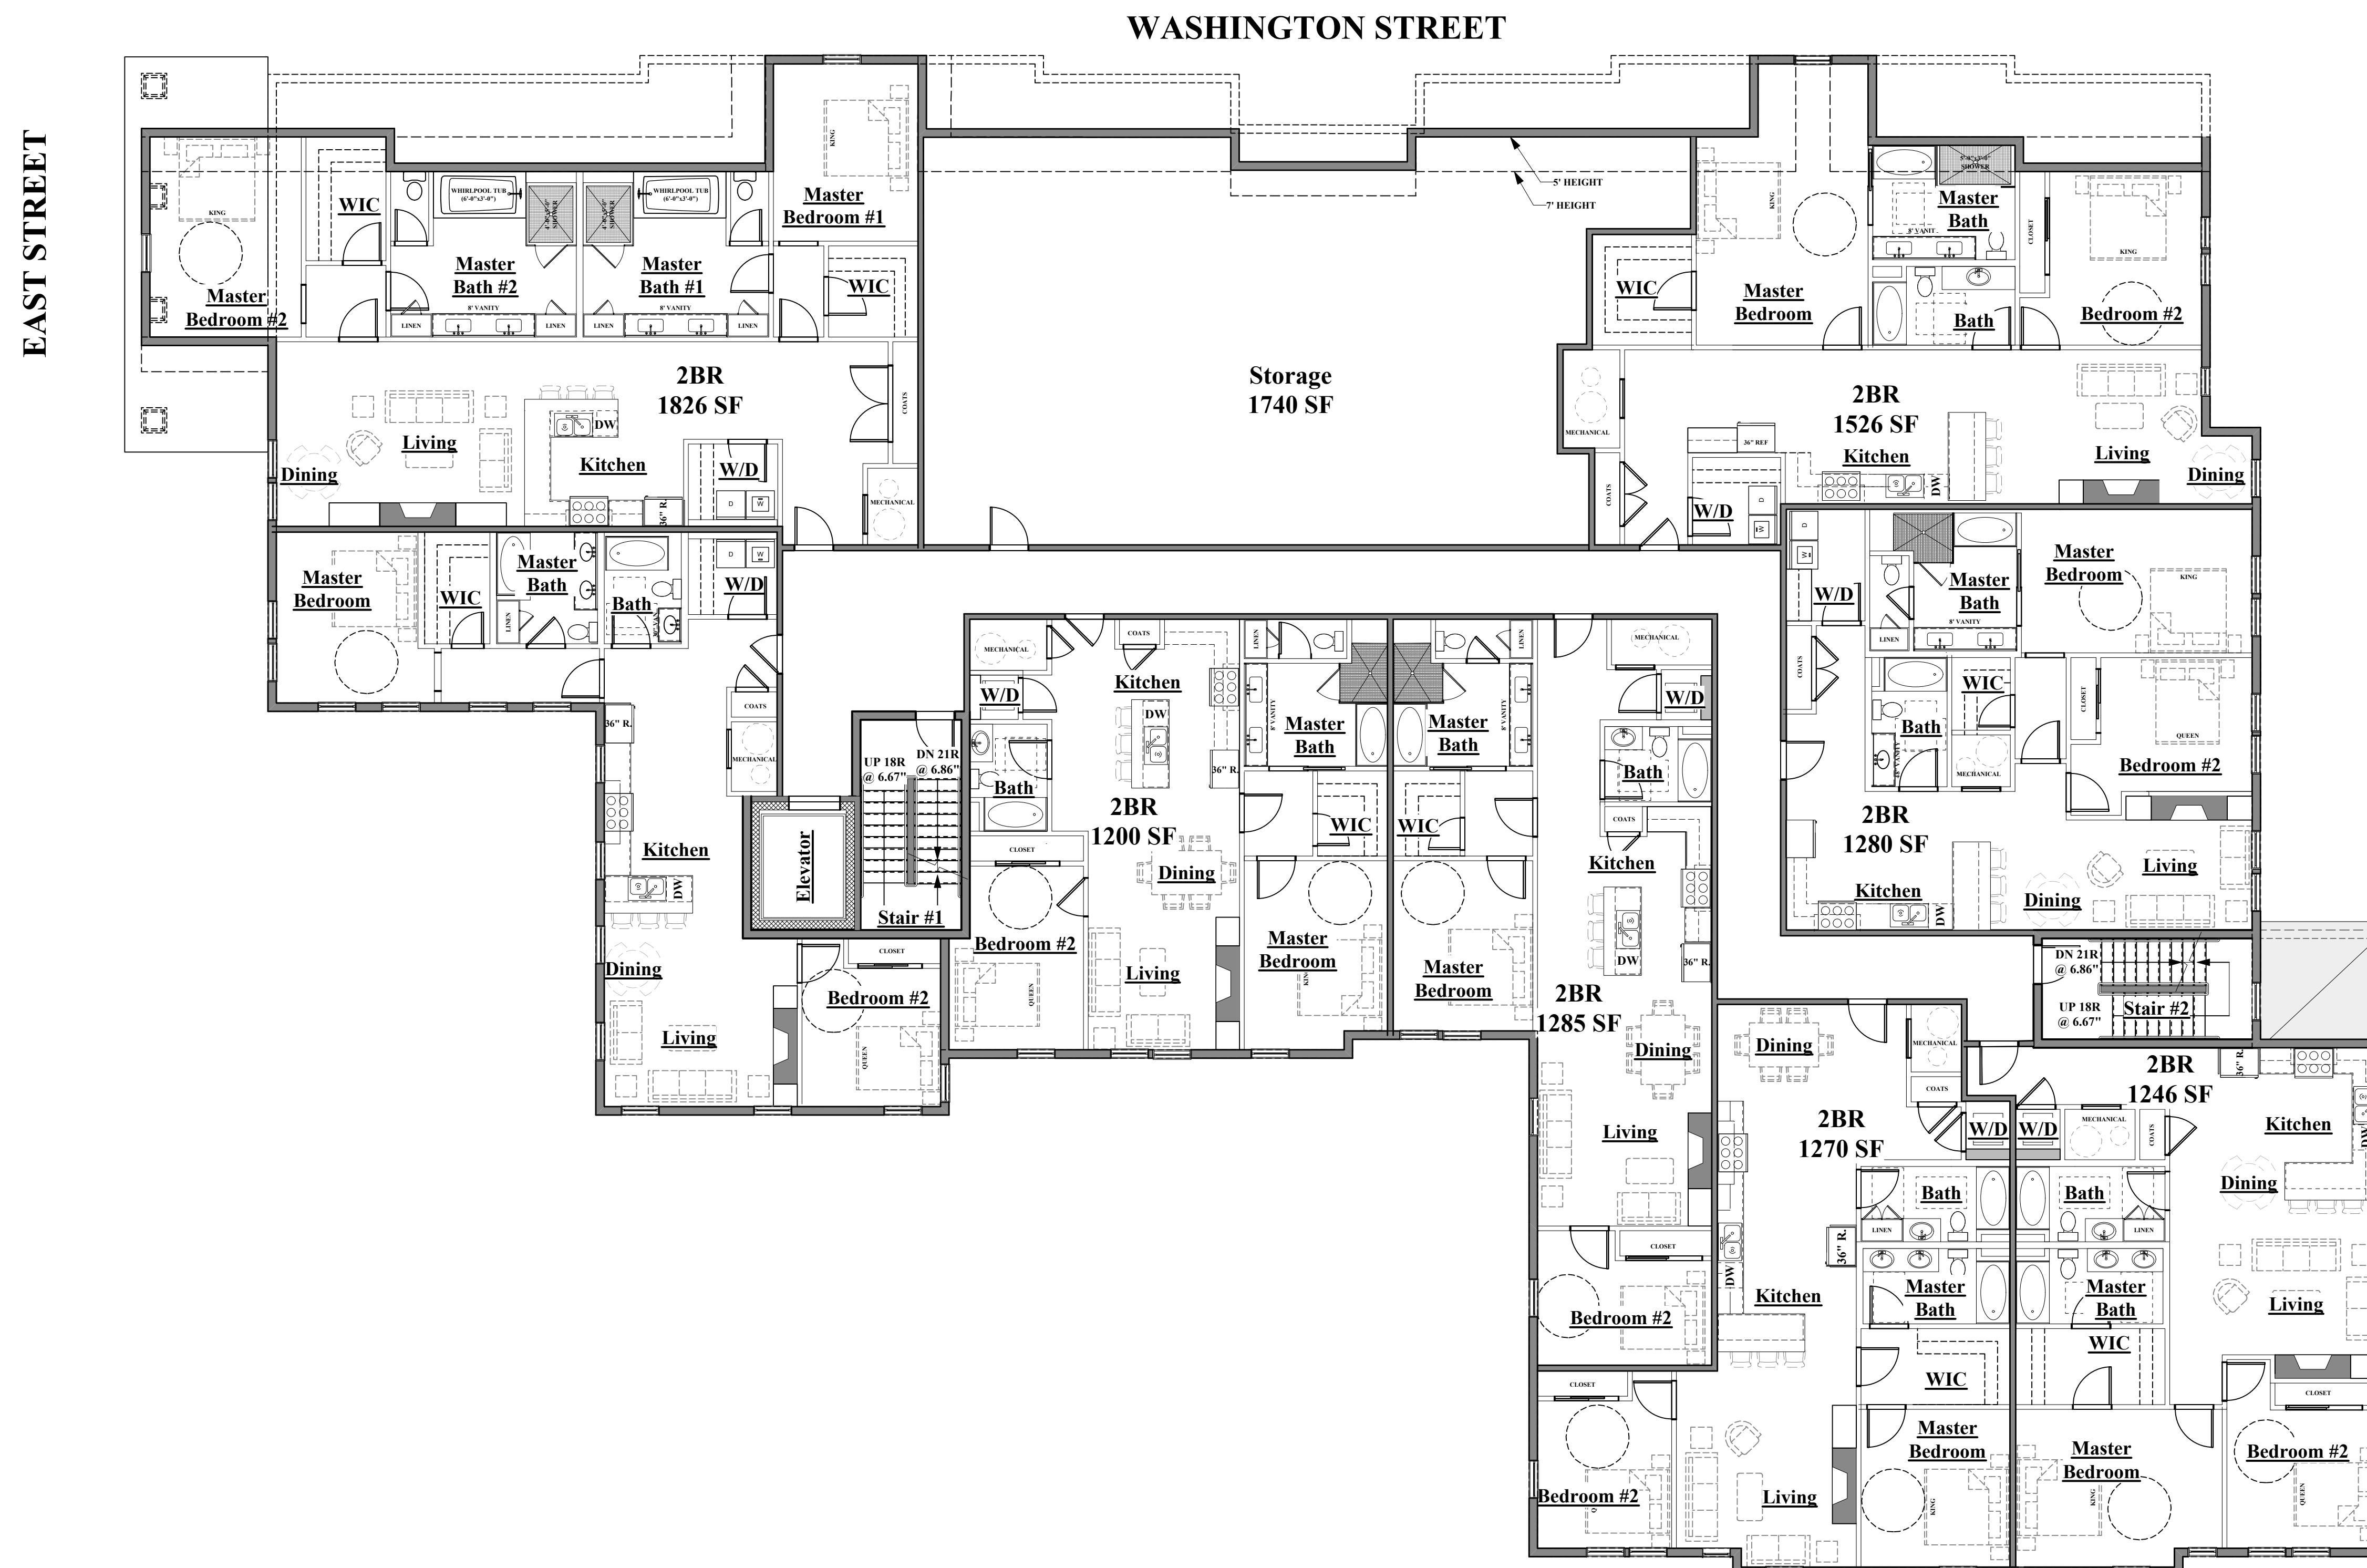


**Proposed
Mixed Use
Building**

**Washington
& East Street
Islington, MA**

OWNER

architects
mckay

35 Bryant Street
Dedham, MA 02026
ph.781.326.5400
www.mckayarchitects.net

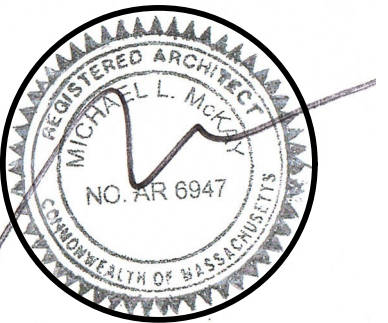

REV # DATE ISSUANCE

REV #	DATE	ISSUANCE

OWNERSHIP & USE OF DOCUMENTS

These drawings and specifications are the property and copyright of McKay Architects and shall not be used in whole or in part, or shall be assigned to a third party without the express written permission of McKay Architects.
Contractor to verify all information and dimensions in the field prior to start of construction and is to notify McKay Architects of any discrepancies

JOB NO
DATE
DWG BY
CKD BY
SCALE

0198
12.11.17
MLM
MLM




RETAIL / MMO BUILDING

MIXED USE BUILDING

WASHINGTON STREET ELEVATION

Washington Street

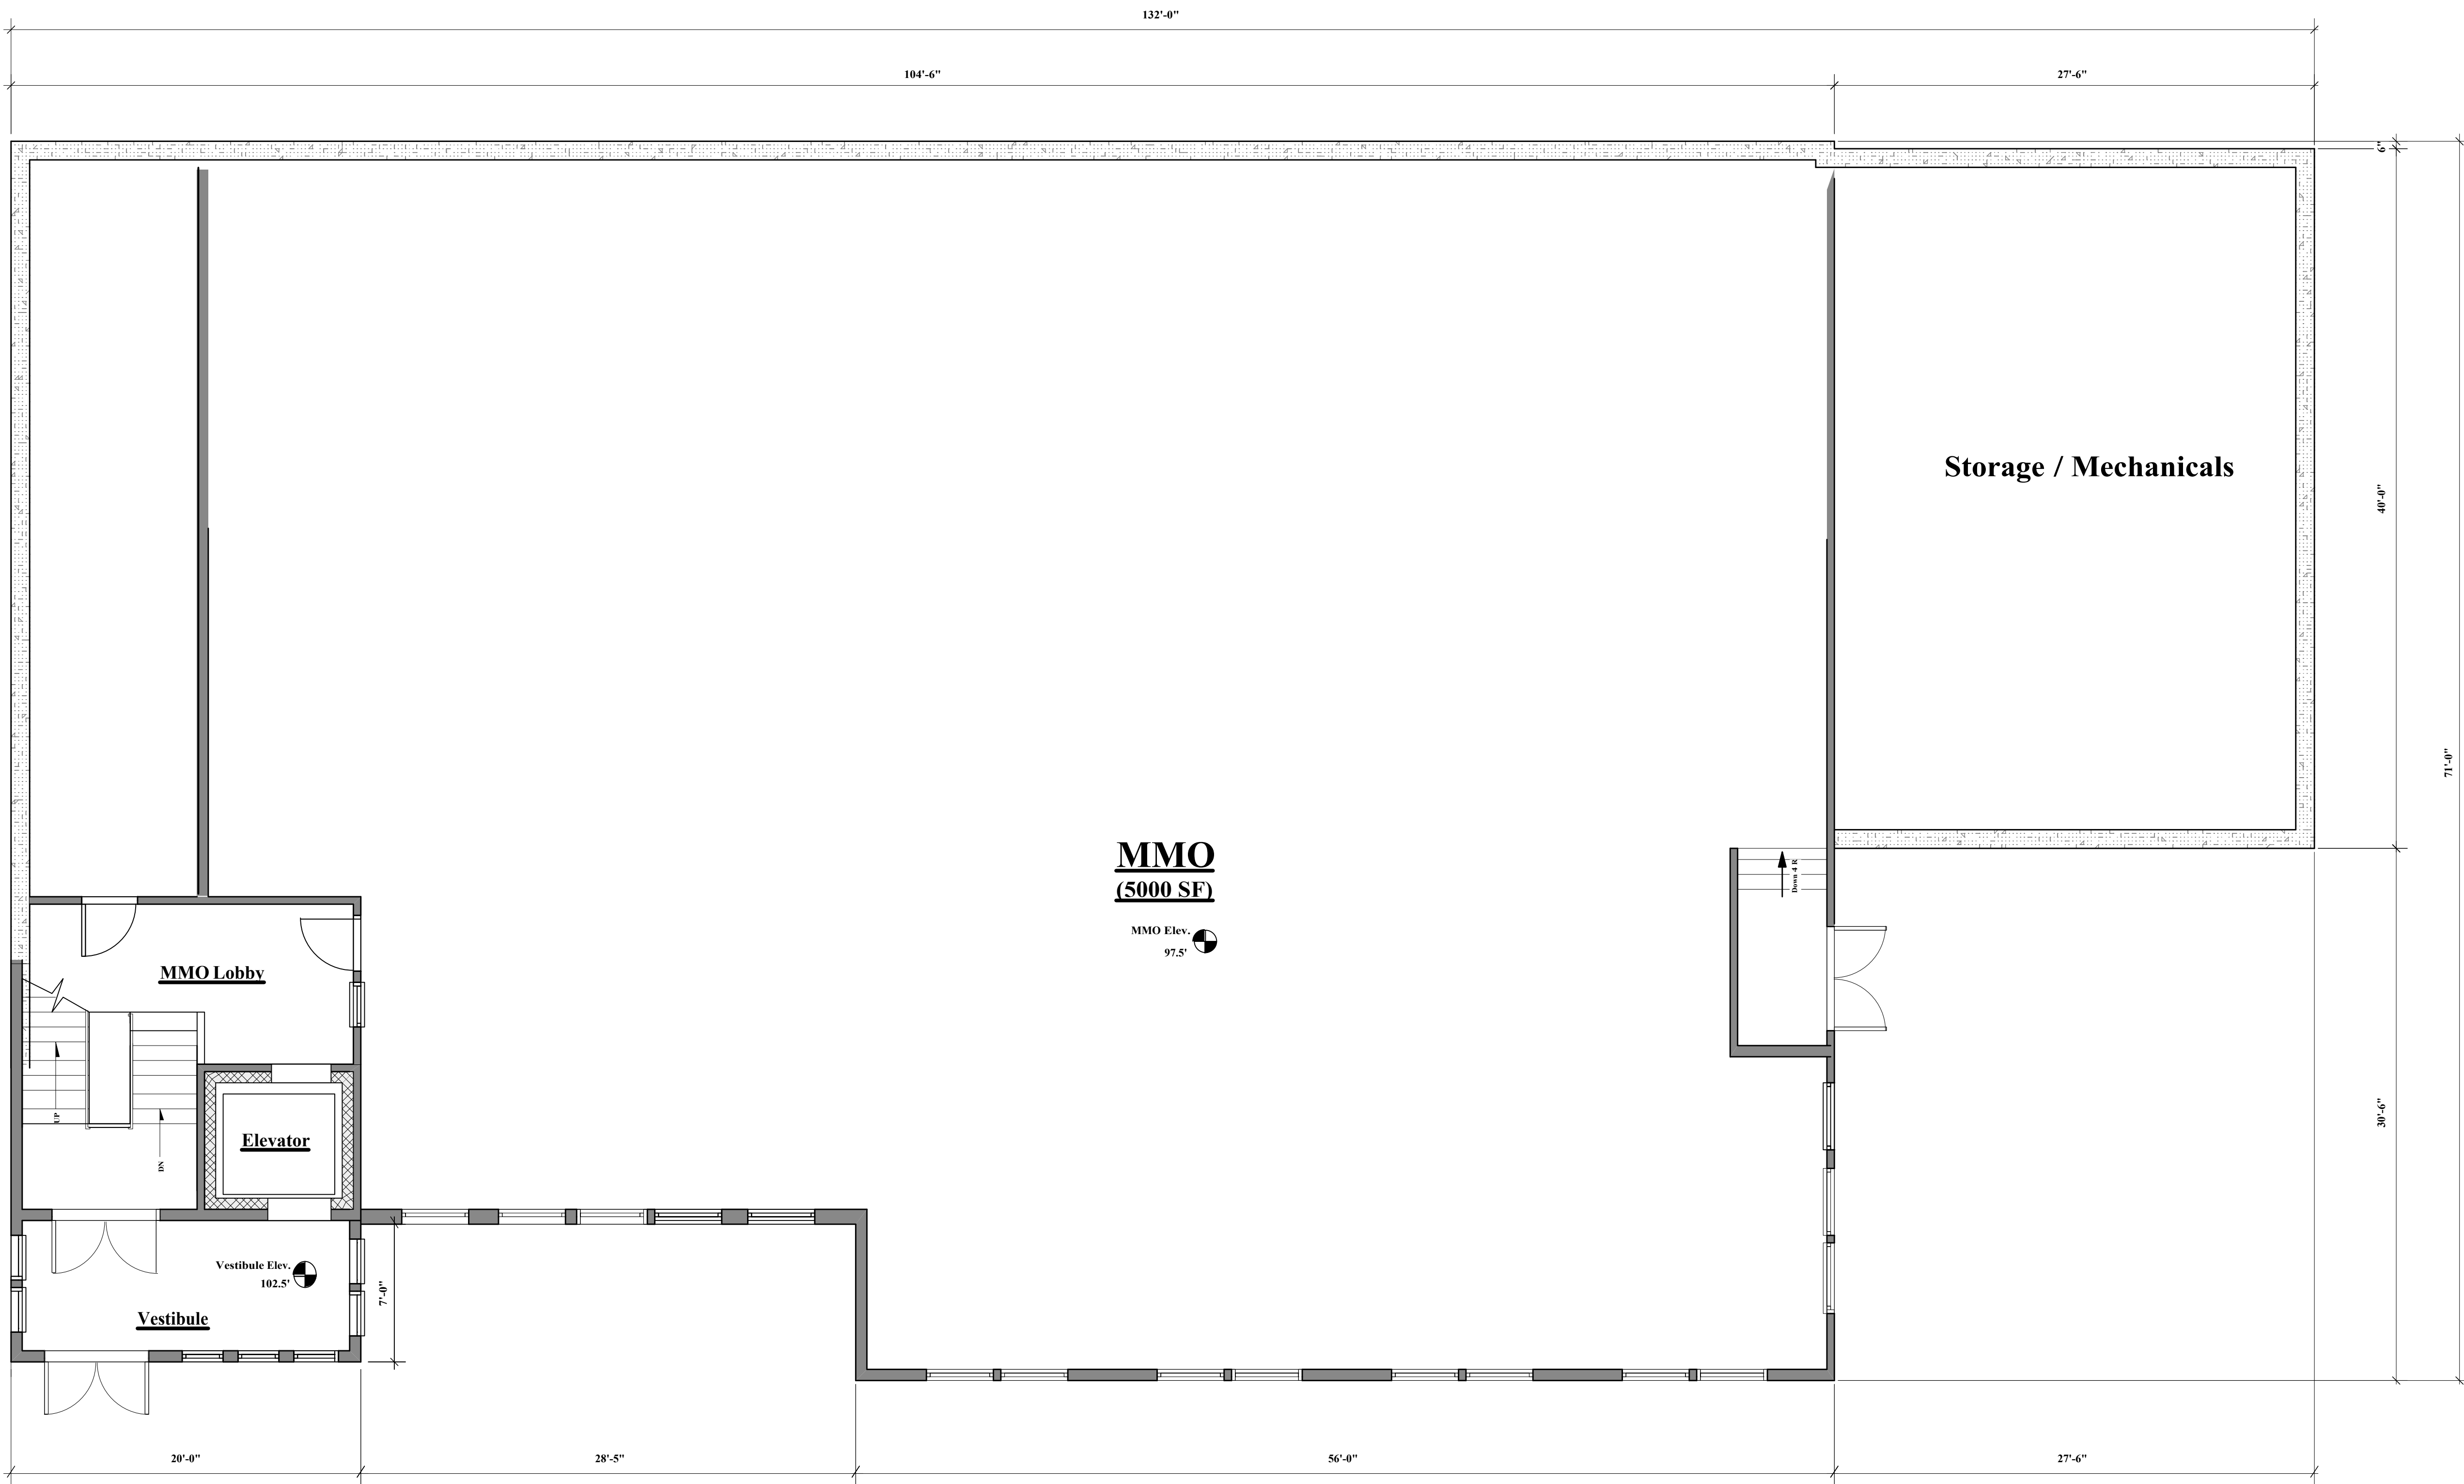

1 Lower Level Floor Plan
 A-1.1 3/16" = 1'-0"
 (5,000 SF FINISHED)

BUILDING C



SHEET 25 OF 30

Renovation
Existing
CVS Building

266-278 Washington Street
 Islington, MA

OWNER
Petruzzello
Properties

mckay architects
 35 Bryant Street
 Dedham, MA 02026
 ph.781.326.5400
 www.mckayarchitects.net

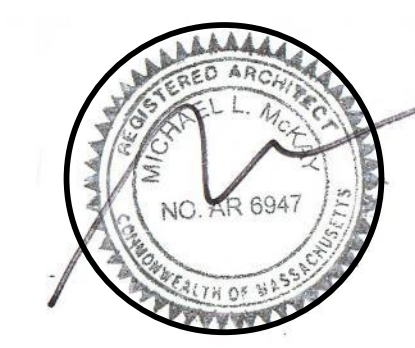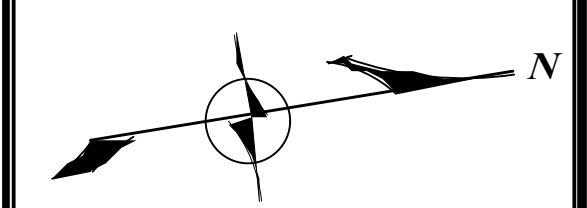

REV #	DATE	ISSUANCE

OWNERSHIP & USE OF DOCUMENTS

These drawings and specifications are the property and copyright of McKay Architects and shall not be used in whole or in part, or shall be assigned to a third party without the express written permission of McKay Architects.

Contractor to verify all information and dimensions in the field prior to start of construction and to notify McKay Architects of any discrepancies.

Lower Level
Floor Plan

JOB NO	C-1.1
DATE	
DWG BY	
CKD BY	
SCALE	

Washington Street



1 Street Level Floor Plan
A-1.2 3/16" = 1'-0"

(8,750 SF)

BUILDING C

SHEET 26 OF 30

Renovation


**Existing
CVS Building**

266-278 Washington Street
Islington, MA

OWNER
**Petruzzello
Properties**

mckay architects

35 Bryant Street
Dedham, MA 02026
ph. 781.326.5400
www.mckayarchitects.net

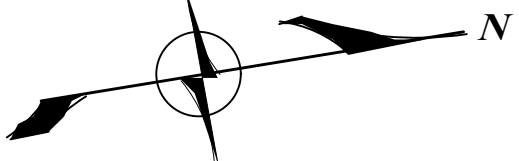

REV #	DATE	ISSUANCE

OWNERSHIP & USE OF DOCUMENTS

These drawings and specifications are the property and copyright of McKay Architects and shall not be used in whole or in part, or shall be assigned to a third party without the express written permission of McKay Architects.
Contractor to verify all information and dimensions in the field prior to start of construction and to notify McKay Architects of any discrepancies.

**Street Level
Floor Plan**

JOB NO	C-1.2
DATE	
DWG BY	
CKD BY	
SCALE	



T.O. RIDGE

SHINGLE SIDING @ 5" TO WEATHER (JAMES HARDI)

29'-6"

24" x AZEK SOFFIT w/1x8 AZEK FASCIA

10'-0"

T.O. SLAB

1x3 OVER 1x8 (AZEK WATER TABLE TRIM TYP)

1x3 OVER 1x10 AZEK EXTENDED RAKE

5/4x10 AZEK RAKE FRIEZE (TYP.)

3/4" AZEK PLYWOOD W/ AZEK TRIM PNTD.

PLANTERS TO BE 3/4" AZEK PLYWOOD W/ AZEK TRIM PNTD.

CLAPBOARD SIDING @ 4" TO WEATHER (JAMES HARDI)

Retail

BRICK VENEER

ASPHALT SHINGLE ROOF ON 15# BLDG. PAPER (INSTALL ICE & WATER SHIELD AT ALL ROOF/WALL JUNCTIONS, HIPS, VALLEYS, EDGES, ETC).

CONTINUOUS ALUMINUM GUTTERS (PAINTED)

AZEK FRIEZE BOARD w/6" CROWN MOLDING

1 Washington Street Elevation
A-2.1 3/16" = 1'-0"

BUILDING C

SHEET 27 OF 30

Renovation

**Existing
CVS Building**

266-278 Washington Street
Islington, MA

OWNER

**Petruzziello
Properties**

mckay architects

35 Bryant Street
Dedham, MA 02026
ph. 781.326.5400
www.mckayarchitects.net



REV #	DATE	ISSUANCE

OWNERSHIP & USE OF DOCUMENTS
 These drawings and specifications are the property and copyright of McKay Architects and shall not be used in whole or in part, or shall be assigned to a third party without the express written permission of McKay Architects.
 Contractor to verify all information and dimensions in the field prior to start of construction and to notify McKay Architects of any discrepancies.

Front Elevation

JOB NO.	C -2.1
DATE	
DWG BY	
CKD BY	
SCALE	

Renovation
Existing
CVS Building

266-278 Washington Street
Islington, MA

OWNER
Petruzziello
Properties

mckay architects
35 Bryant Street
Dedham, MA 02026
ph.781.326.5400
www.mckayarchitects.net



REV #	DATE	ISSUANCE

OWNERSHIP & USE OF DOCUMENTS

These drawings and specifications are the property and copyright of McKay Architects and shall not be used in whole or in part, or shall be assigned to a third party without the express written permission of McKay Architects.

Contractor to verify all information and dimensions in the field prior to start of construction and to notify McKay Architects of any discrepancies.

Left and Right Side Elevations

JOB NO.	C-2.2
DATE	
DWG BY	
CKD BY	
SCALE	



2 **Left Side Elevation**
A-2.2 3/16" = 1'-0"

1 **Right Side Elevation**
A-2.2 3/16" = 1'-0"

BUILDING C

SHEET 28 OF 30

Renovation

**Existing
CVS Building**

266-278 Washington Street
Islington, MA

OWNER

**Petruzziello
Properties**

mckay architects

35 Bryant Street
Dedham, MA 02026
ph.781.326.5400
www.mckayarchitects.net



REV # DATE ISSUANCE

REV #	DATE	ISSUANCE

OWNERSHIP & USE OF DOCUMENTS

These drawings and specifications are the property and copyright of McKay Architects and shall not be used in whole or in part, or shall be assigned to a third party without the express written permission of McKay Architects.
Contractor to verify all information and dimensions in the field prior to start of construction and to notify McKay Architects of any discrepancies

Rear Elevation

JOB NO	
DATE	1.31.18
DWG BY	JB
CKD BY	MLM
SCALE	

C-2.3



1 **Rear Elevation**
A-2.3 3/16" = 1'-0"

BUILDING C

SHEET 29 OF 30



WENTWORTH HALL & BLUE HART TAVERN