


Attachment F

I-95/I-93 Interchange Concept Plans

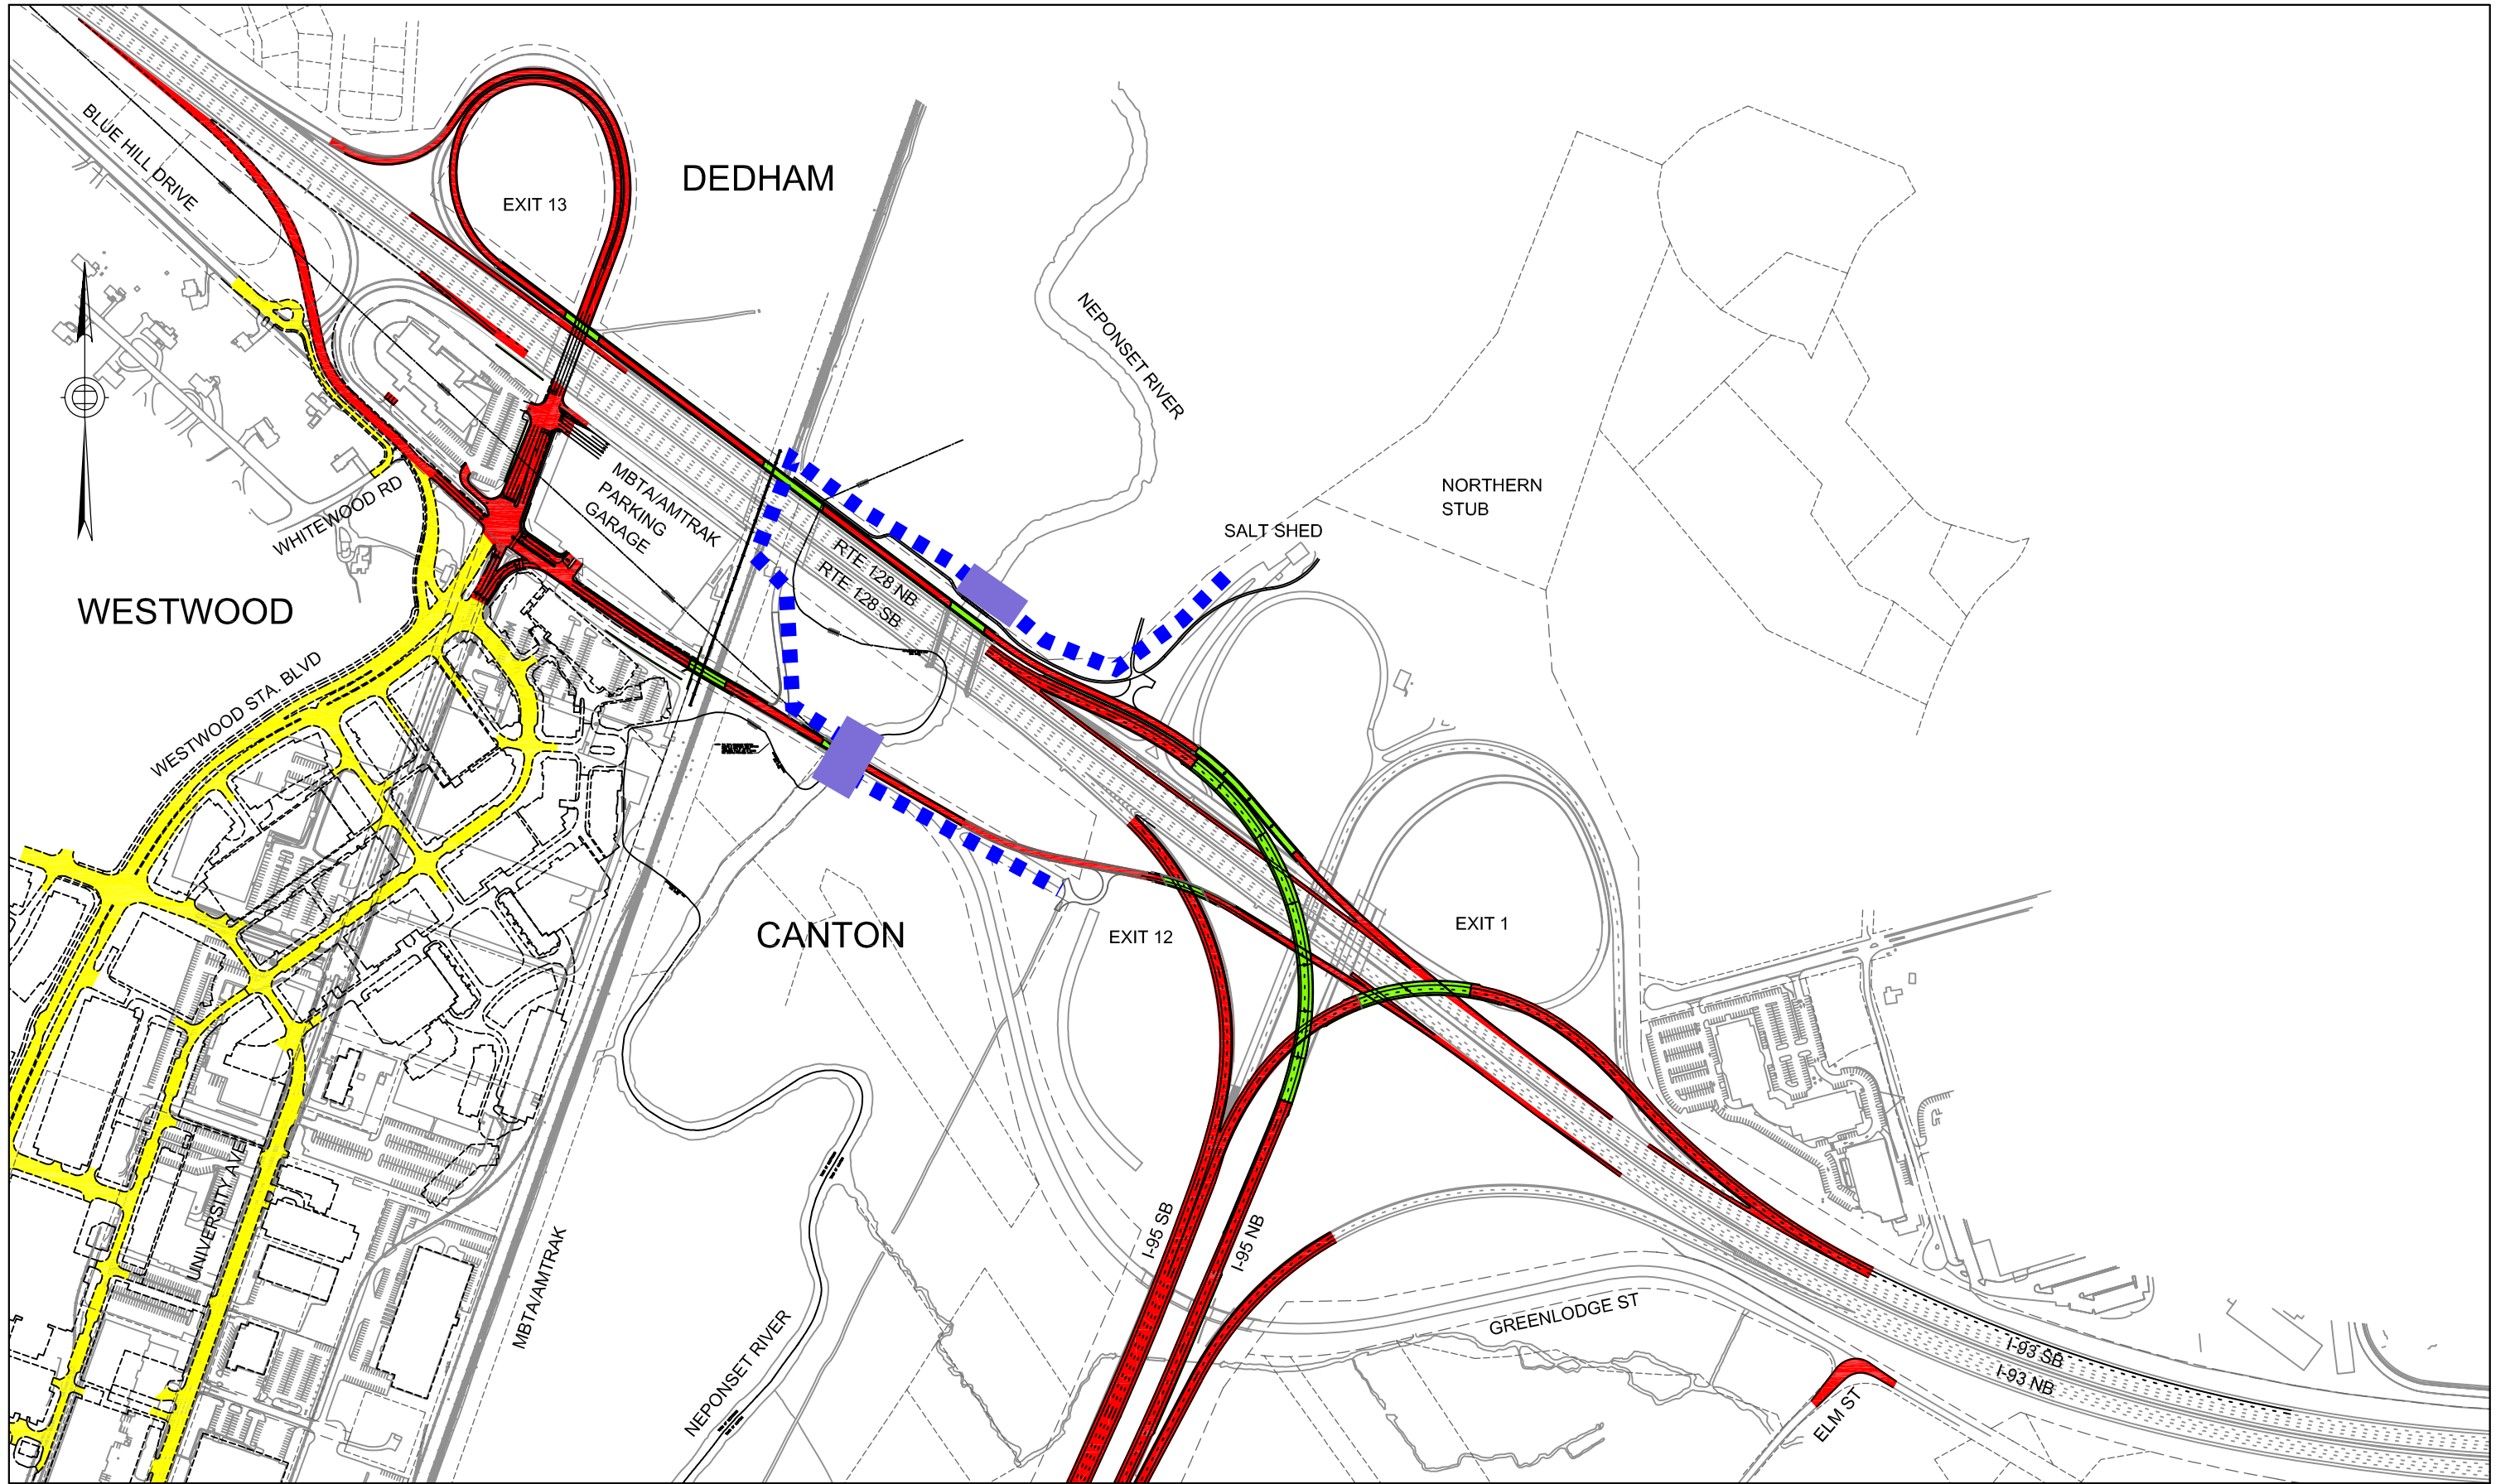

Legend

- Proposed Highway Improvements
- Proposed Bridge Improvements
- By Others
- Proposed Pedestrian Bridge
- Proposed Pedestrian Crossing

Scale 1"=500'

Figure 2-3
Modified ENF Alternative
Northern Portion of Project Area