


10/22/2012 2:54:43 PM - P:\3659\127-3659-12003\CAD\SHEDFILES\WATERSHED FIGURES\C-801-EXISTING WATERSHED - COLORED.DWG - MOORE, MATTHEW

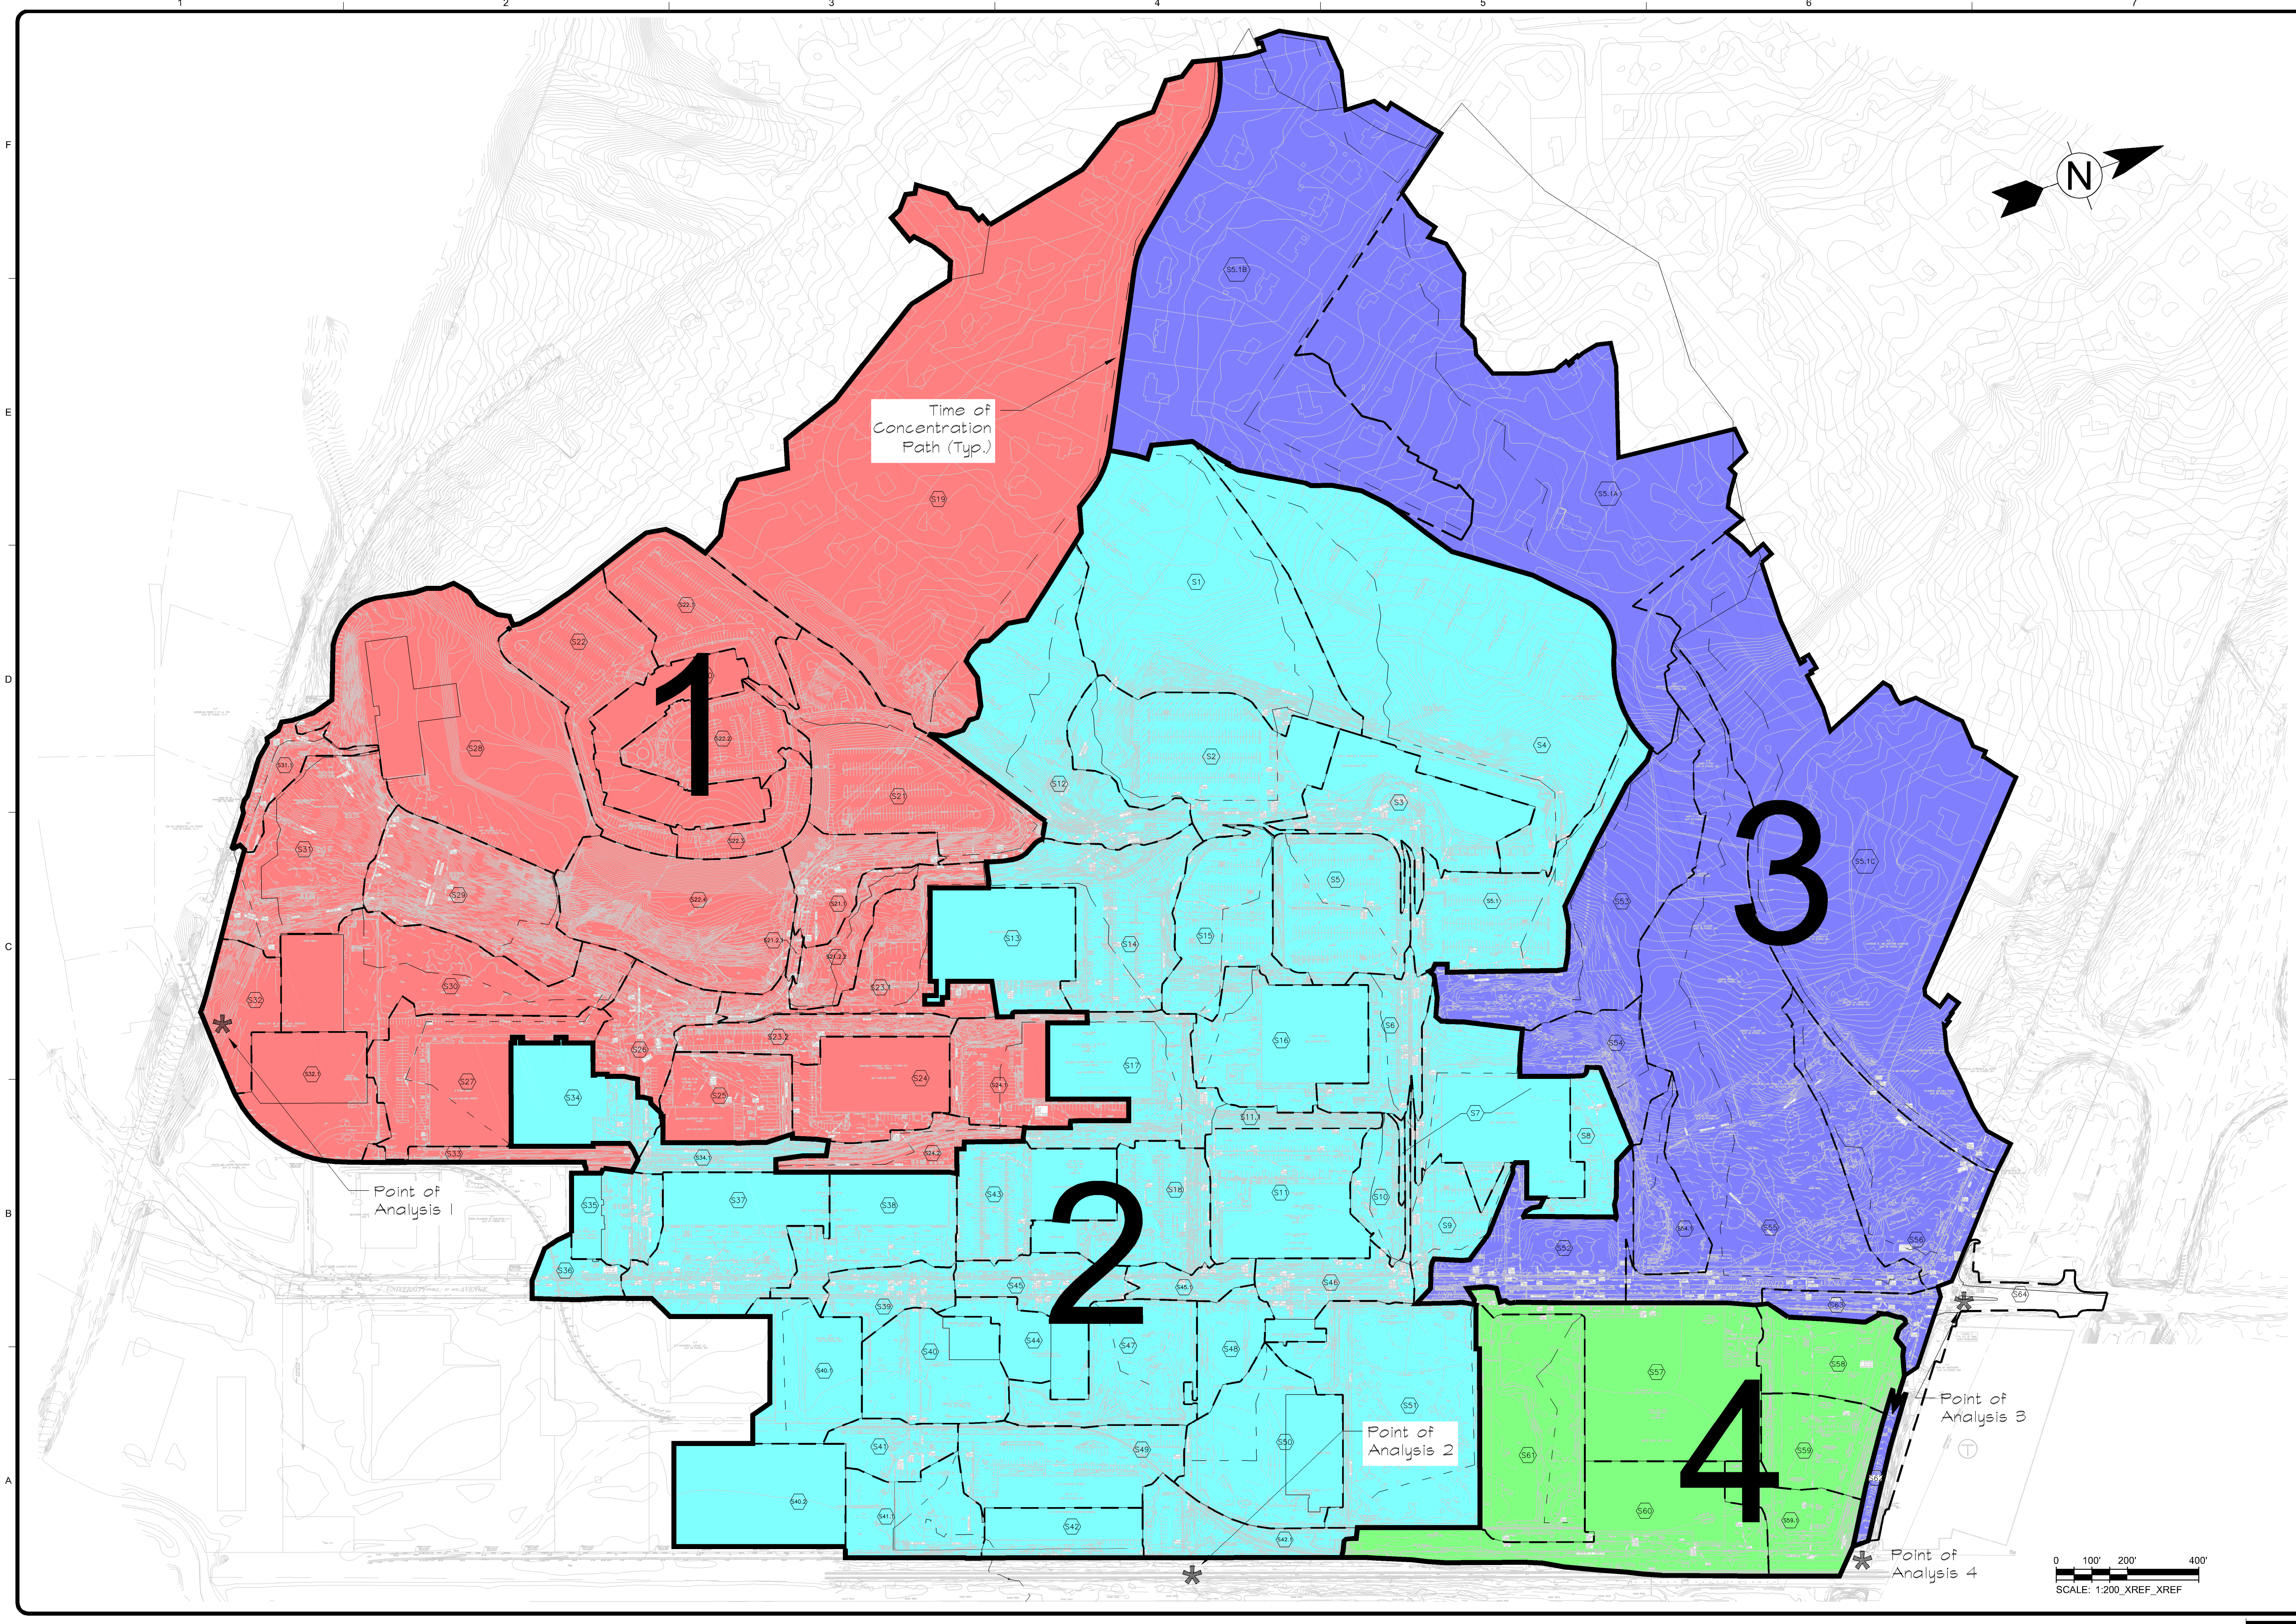

MARK	DATE	DESCRIPTION
1	10/9/12	Preliminary Site Development Plans

BY	DESCRIPTION
N.H.C.	

Client: Westwood Marketplace Holdings LLC
 Proj. Loc.: University Ave, Westwood, MA
 Project: University Station - University Avenue Redevelopment
 Existing Watershed Model

Project No.:	127-3659-12003
Designed By:	N.H.C.
Drawn By:	J.V.B.
Checked By:	R.F.D.

Figure 4