


1/22/2013 3:17:34 PM - P:\3659127-3659-12003\CAD\WORKSPACE\DRAINAGE BASIN AREA COLOR GRAPHIC 2013.01.17.DWG - BECKWITH, JOHN

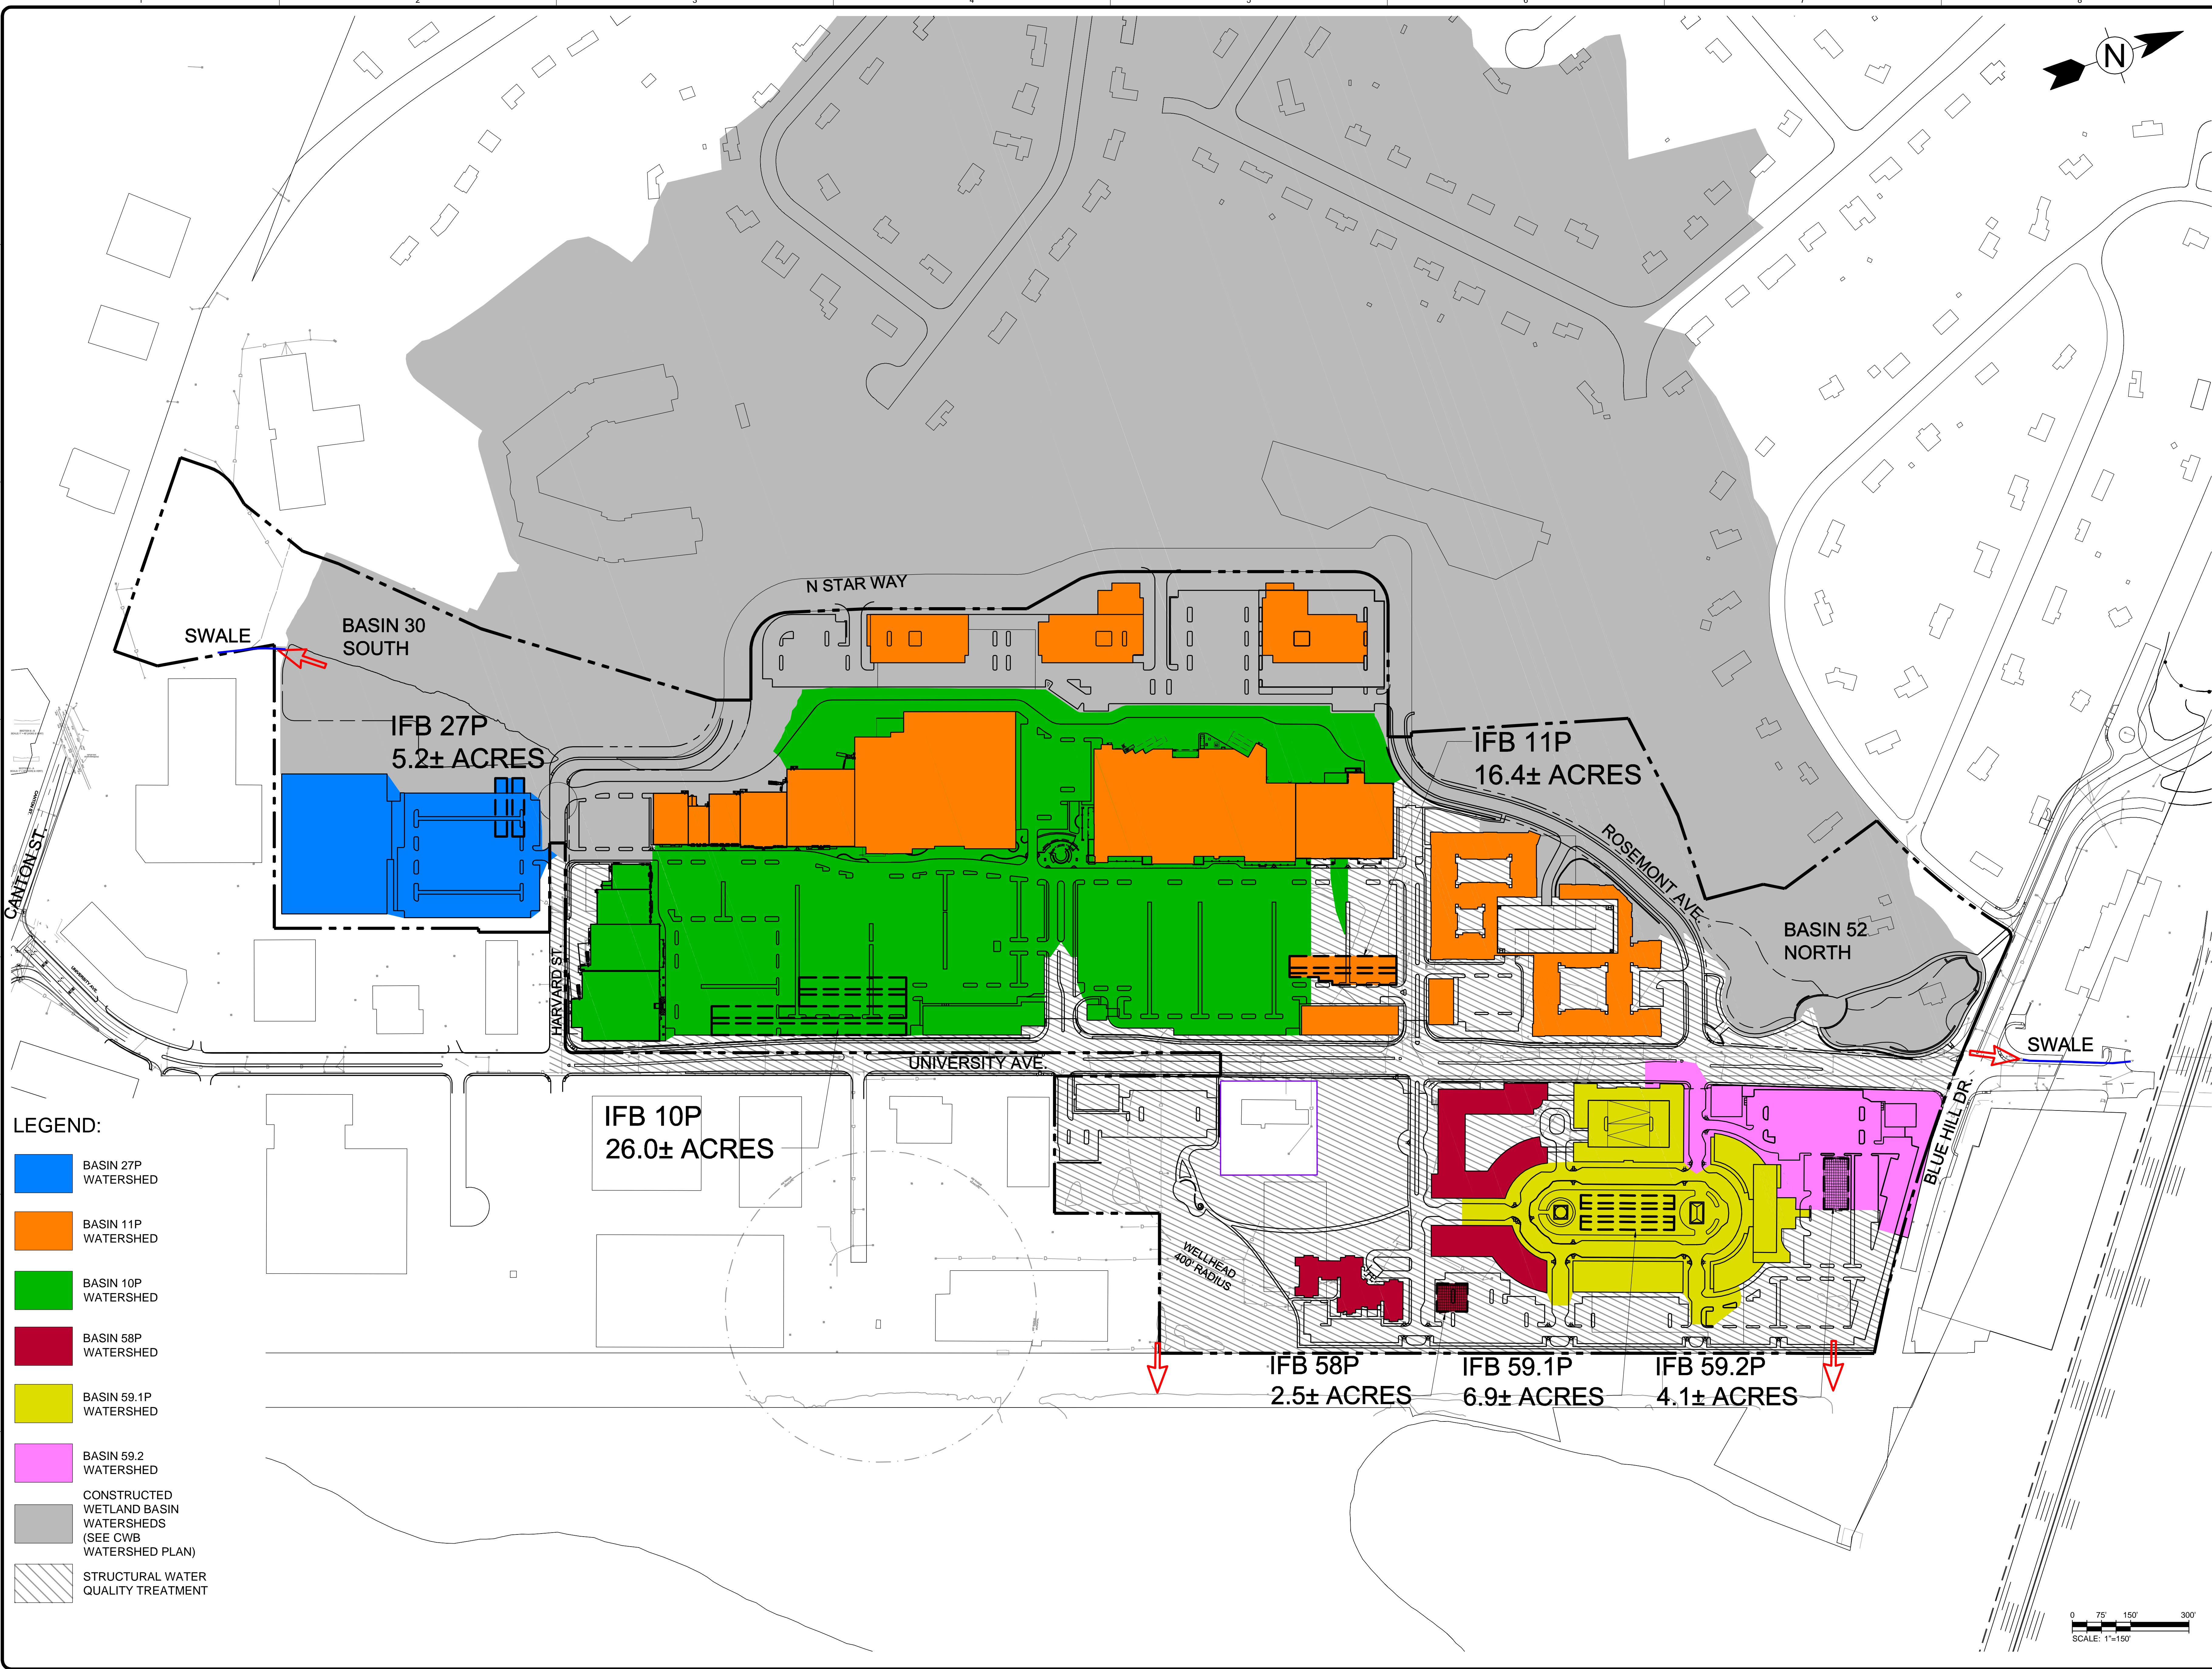

- LEGEND:**
- BASIN 27P WATERSHED
 - BASIN 11P WATERSHED
 - BASIN 10P WATERSHED
 - BASIN 58P WATERSHED
 - BASIN 59.1P WATERSHED
 - BASIN 59.2 WATERSHED
 - CONSTRUCTED WETLAND BASIN WATERSHEDS (SEE CWB WATERSHED PLAN)
 - STRUCTURAL WATER QUALITY TREATMENT

MARK	DATE	DESCRIPTION