


INFILTRATION BASIN CROSS SECTION A-A

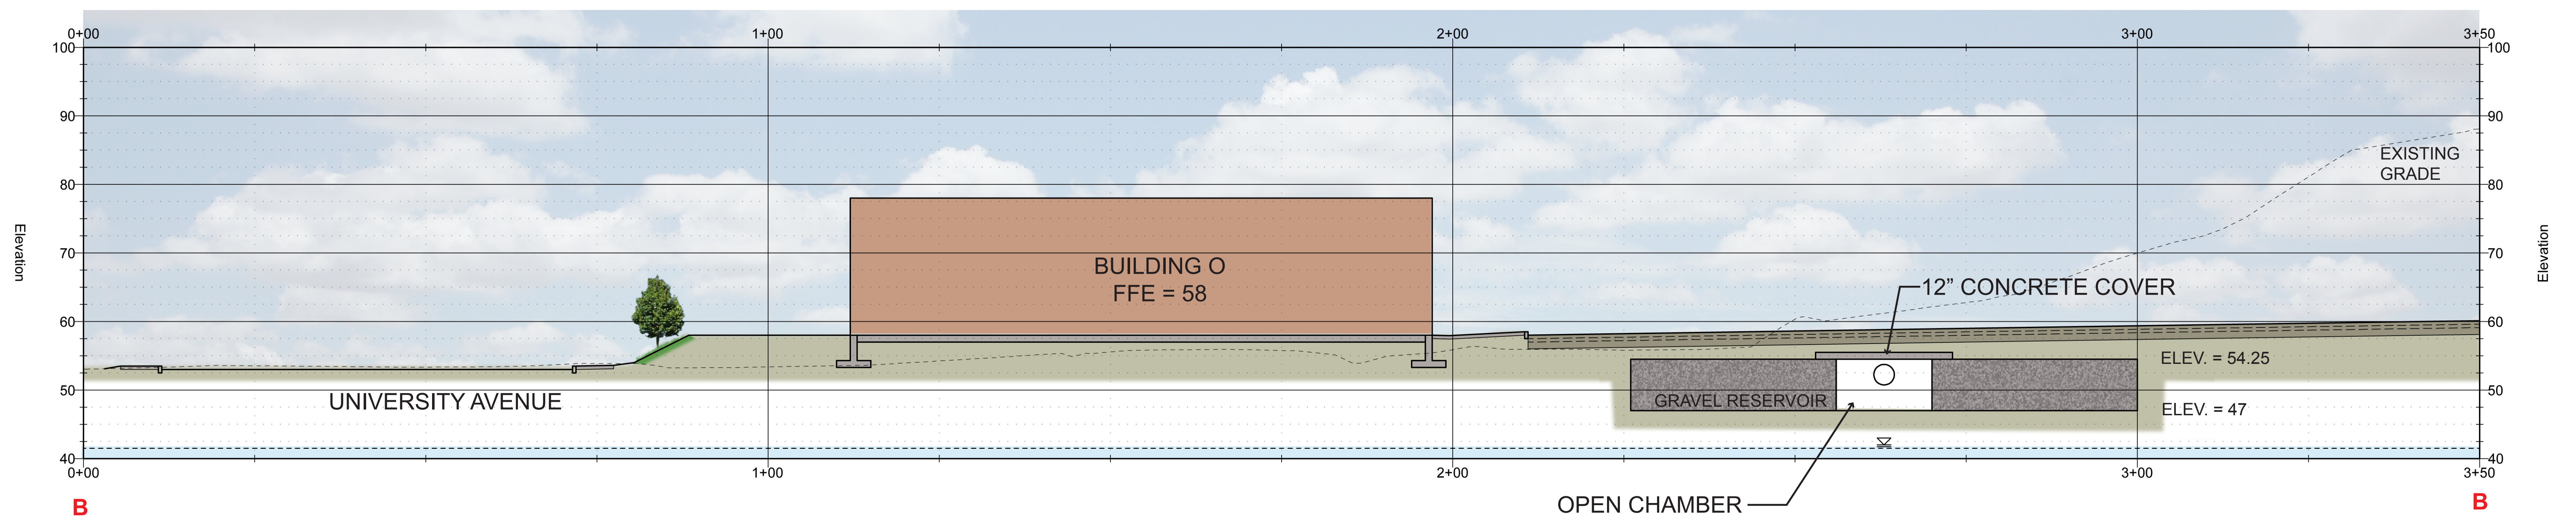

INFILTRATION BASIN CROSS SECTION B-B