


INTERSECTION 2 PLAN ENLARGEMENT
SCALE: 1"=10'-0"

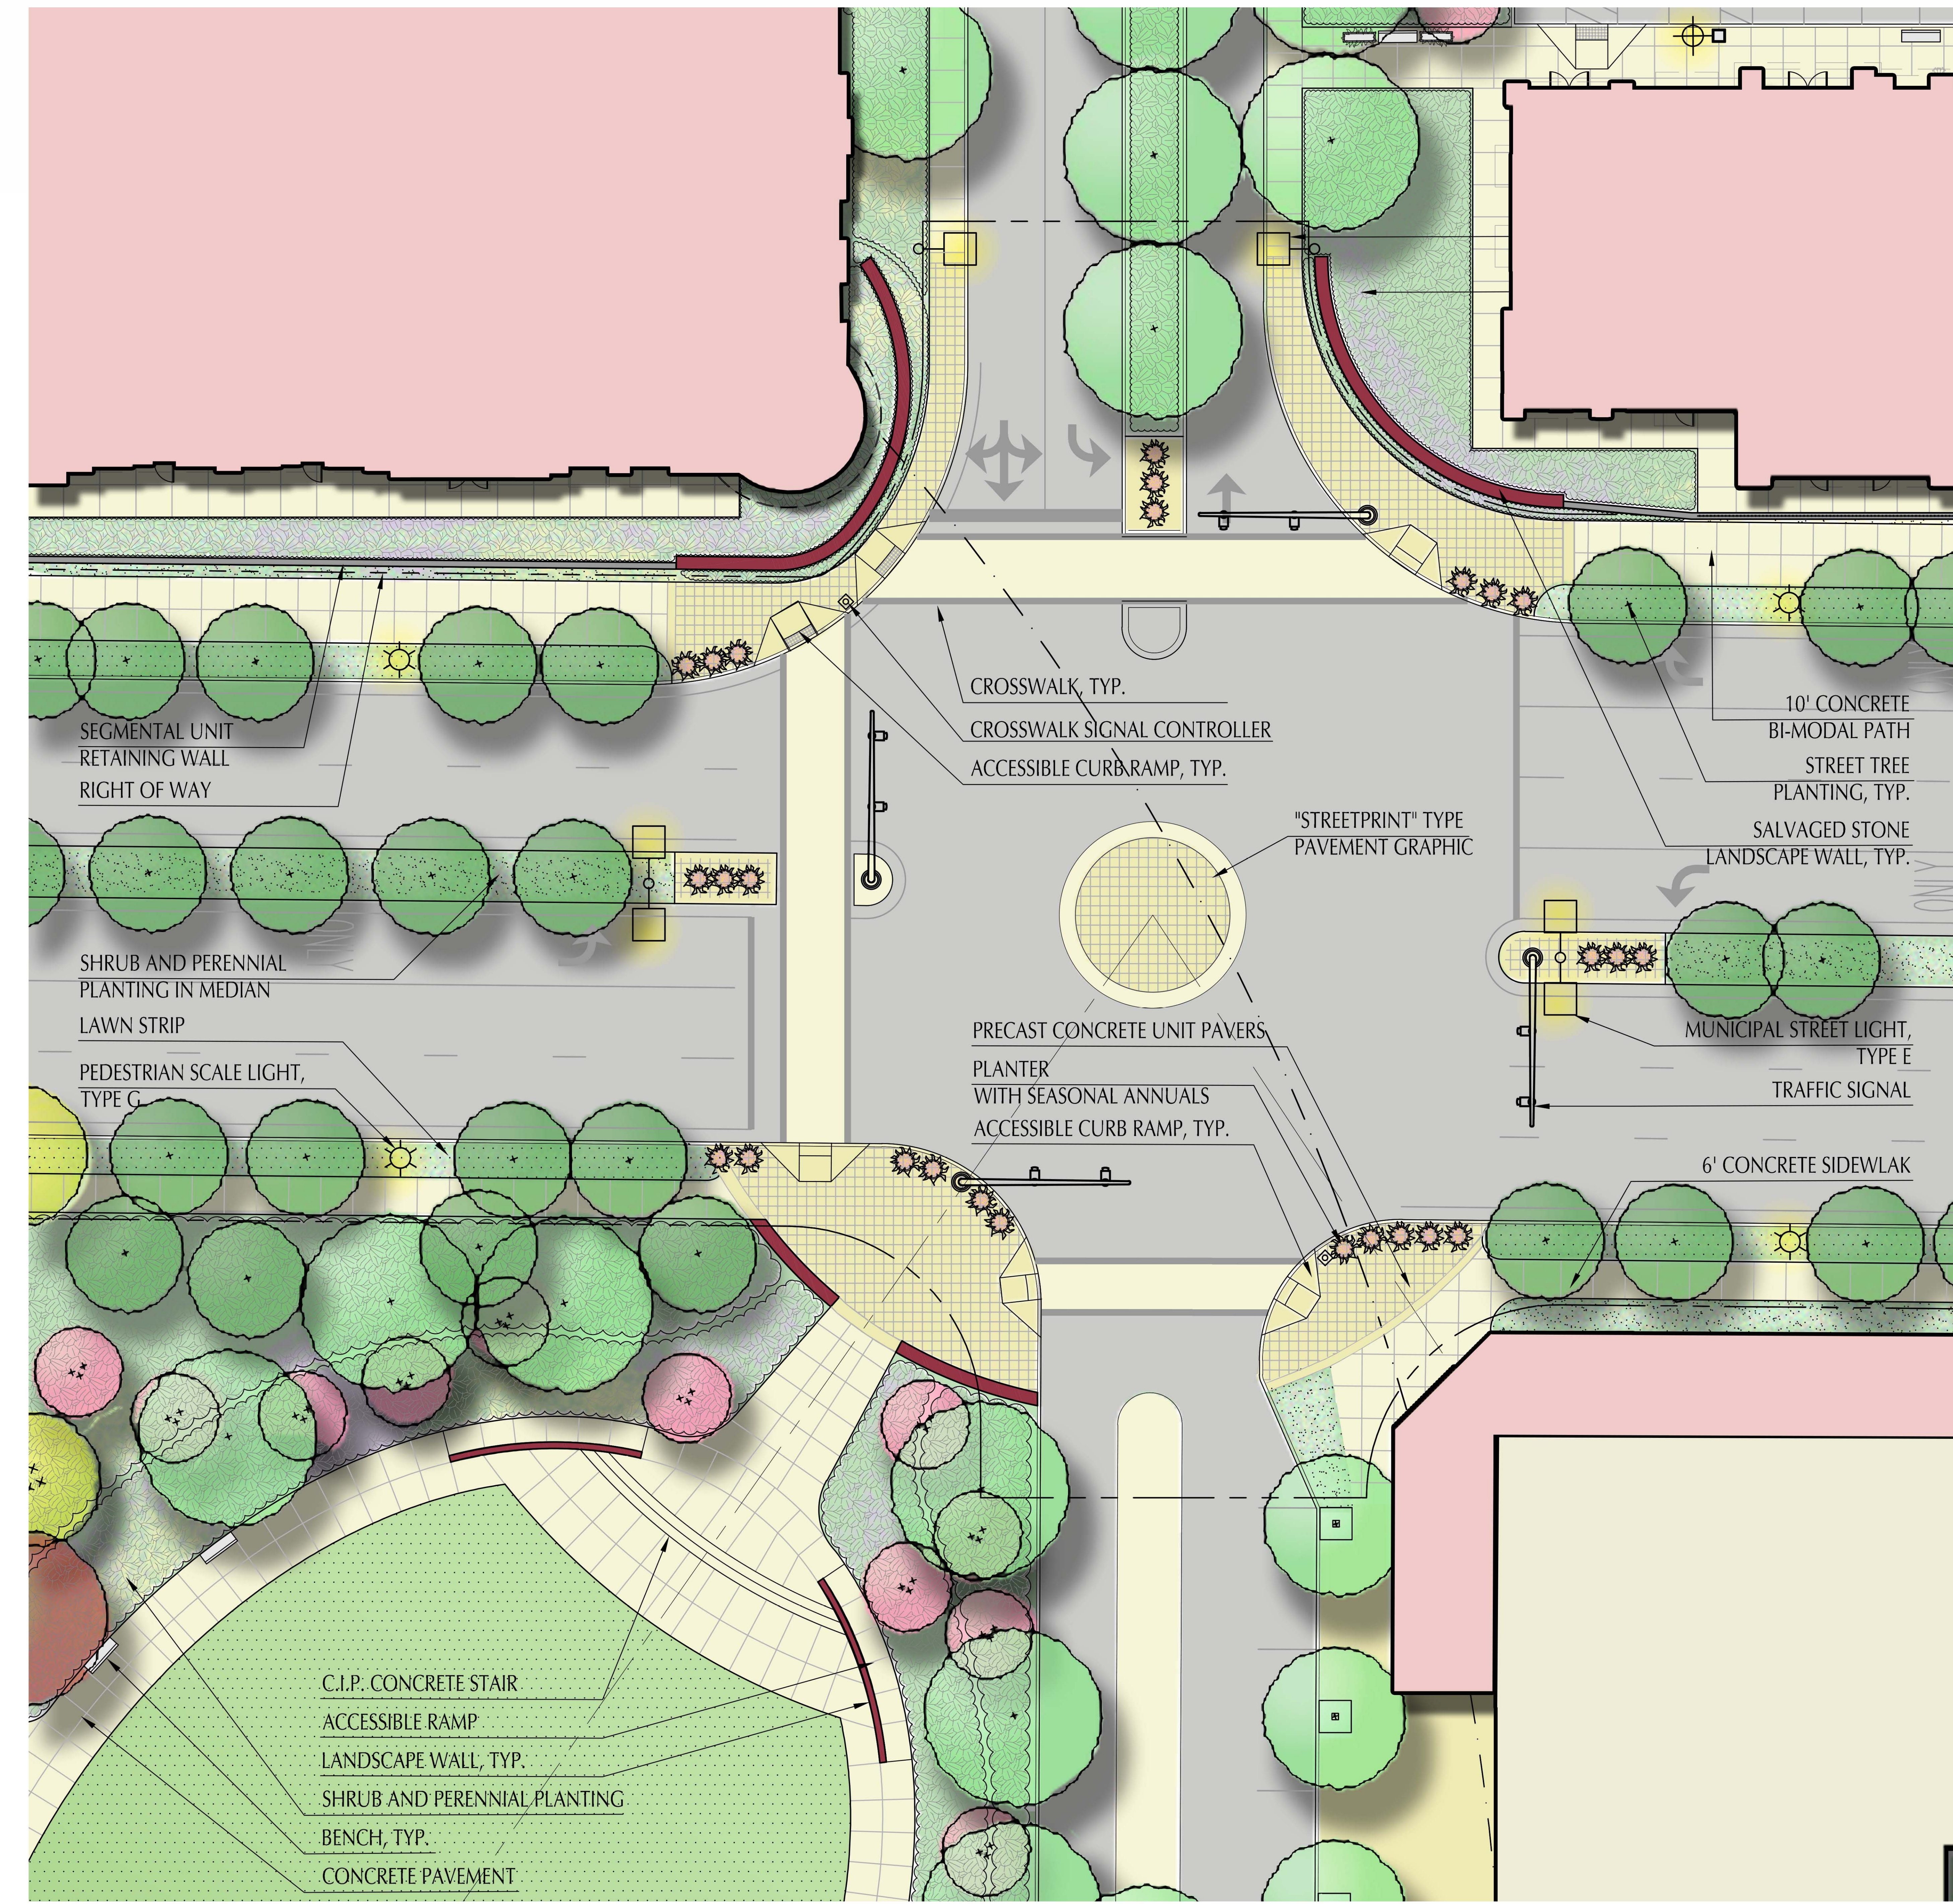

INTERSECTION 1 PLAN ENLARGEMENT
SCALE: 1"=10'-0"