


10/22/2012 2:43:11 PM - P:\3659\127-3659-12003\CAD\SHSHEET\FILES\WATERSHED_FIGURES\C-802_PROPOSED_WATERSHED - COLORED.DWG - MOORE, MATTHEW

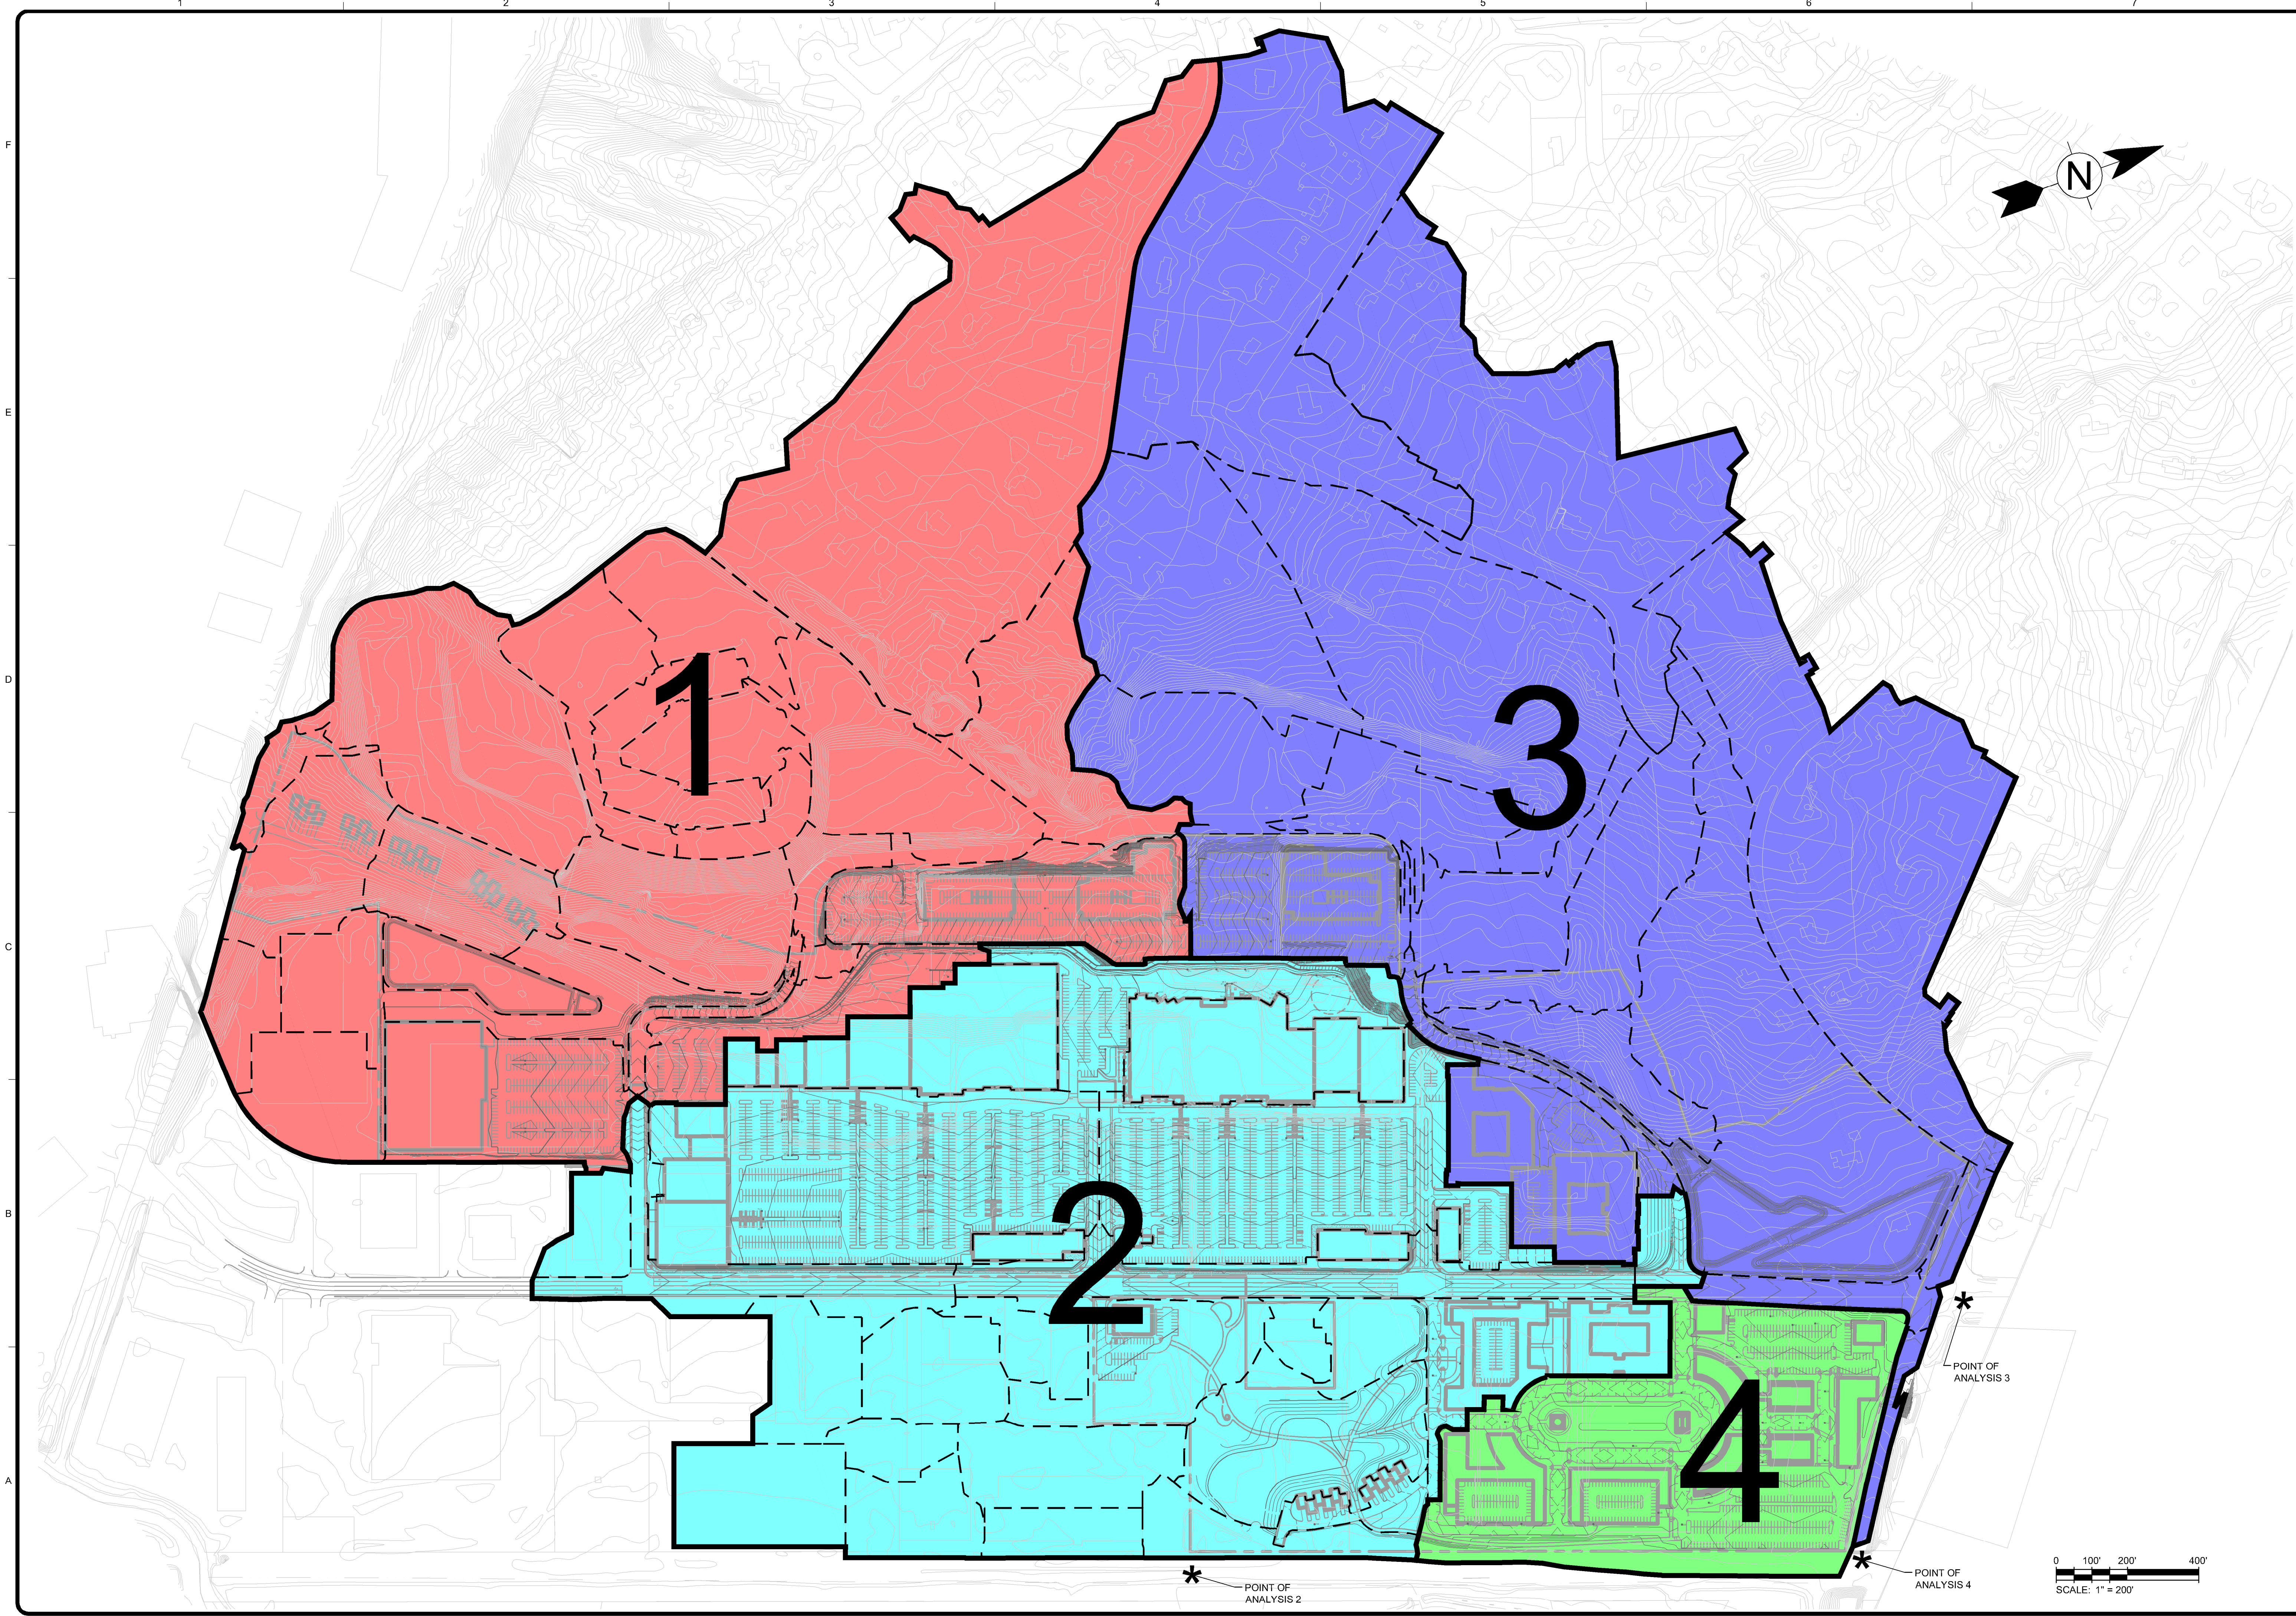

MARK	DATE	DESCRIPTION	BY
1	10/9/12	Preliminary Site Development Plans	N.H.C.

Client: Westwood Marketplace Holdings LLC
 Proj. Loc.: University Ave, Westwood, MA
 University Station - University Avenue
 Redevelopment

Project No.: 127-3659-12003
 Designed By: N.H.C.
 Drawn By: J.V.B.
 Checked By: R.F.D.

Figure 5
Bar Measures 1 inch

Copyright: Tetra Tech