


1 PLANTING PLAN ENLARGEMENT AT RETAIL PARKING LOT
SCALE: 1" = 20'-0"




CONCRETE UNIT WALL CHARACTER



SALVAGED STONE WALL CHARACTER

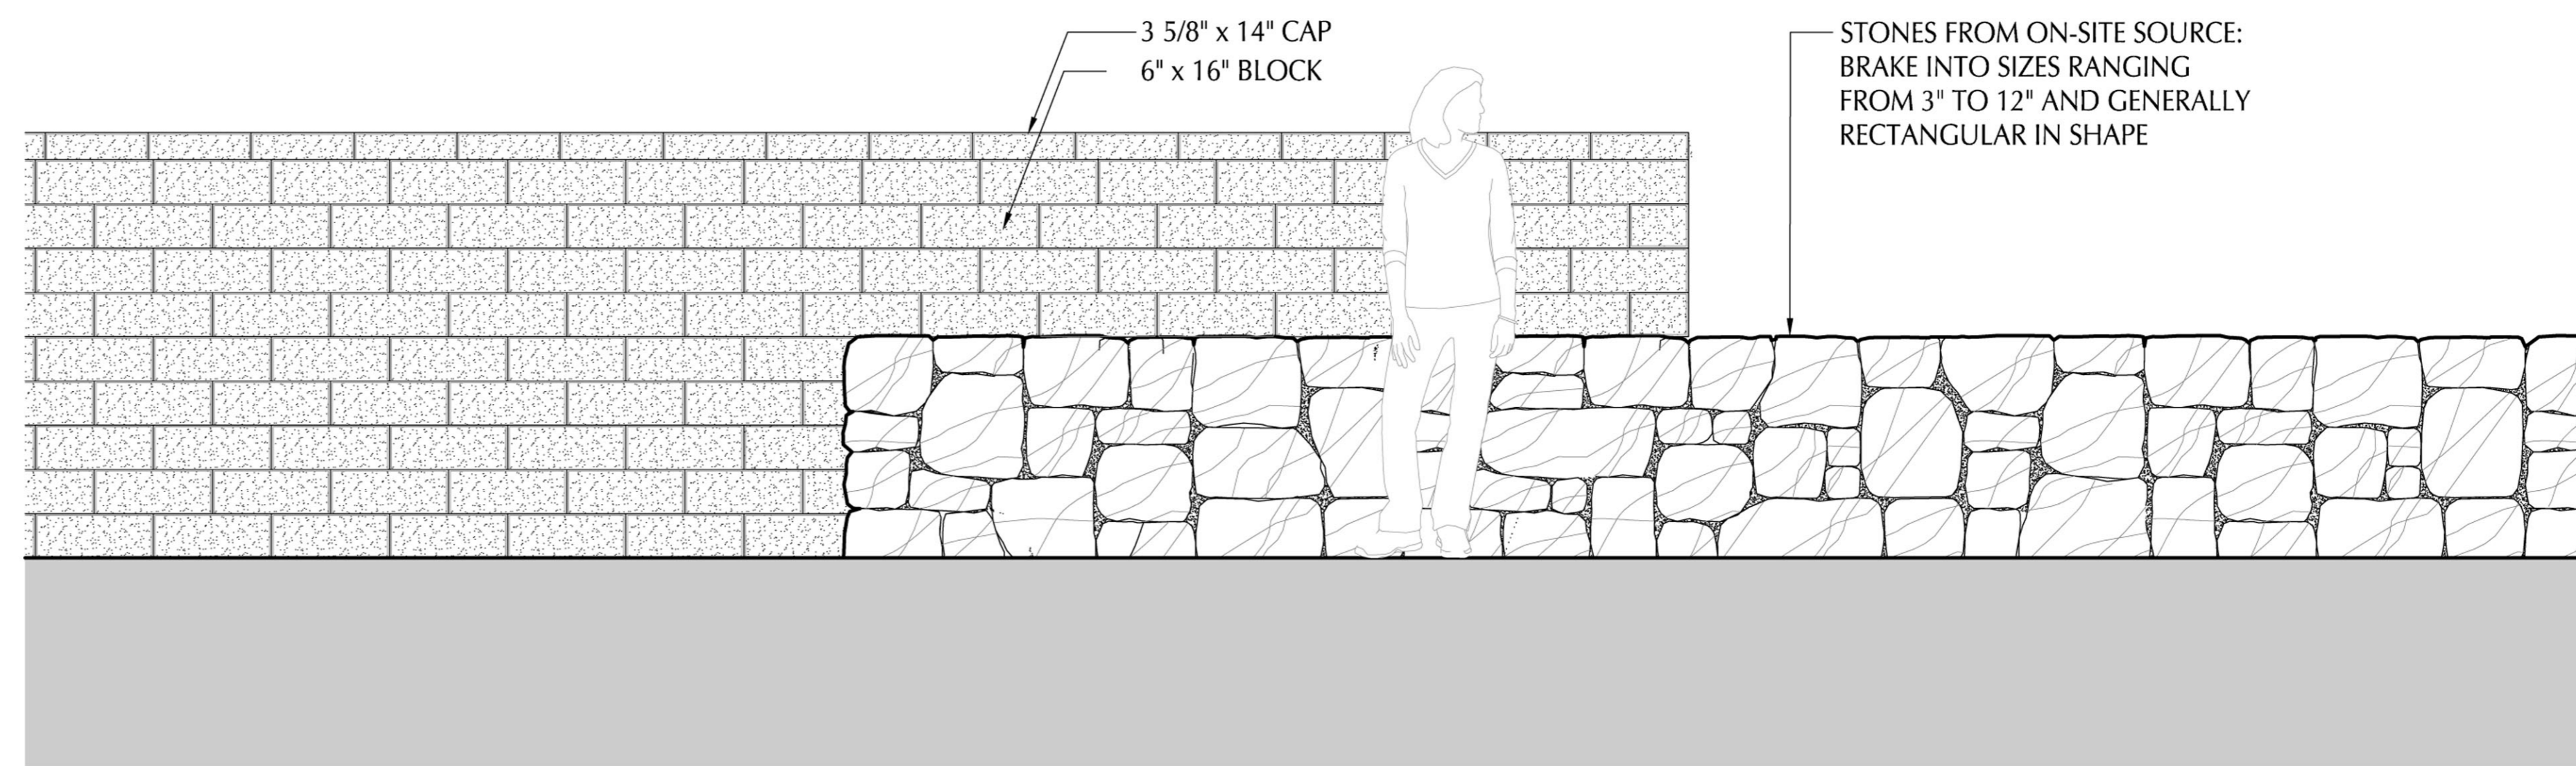

3 CONCRETE UNIT AND SALVAGED STONE WALL TYPICAL ELEVATIONS
SCALE: 3/8" = 1'-0"

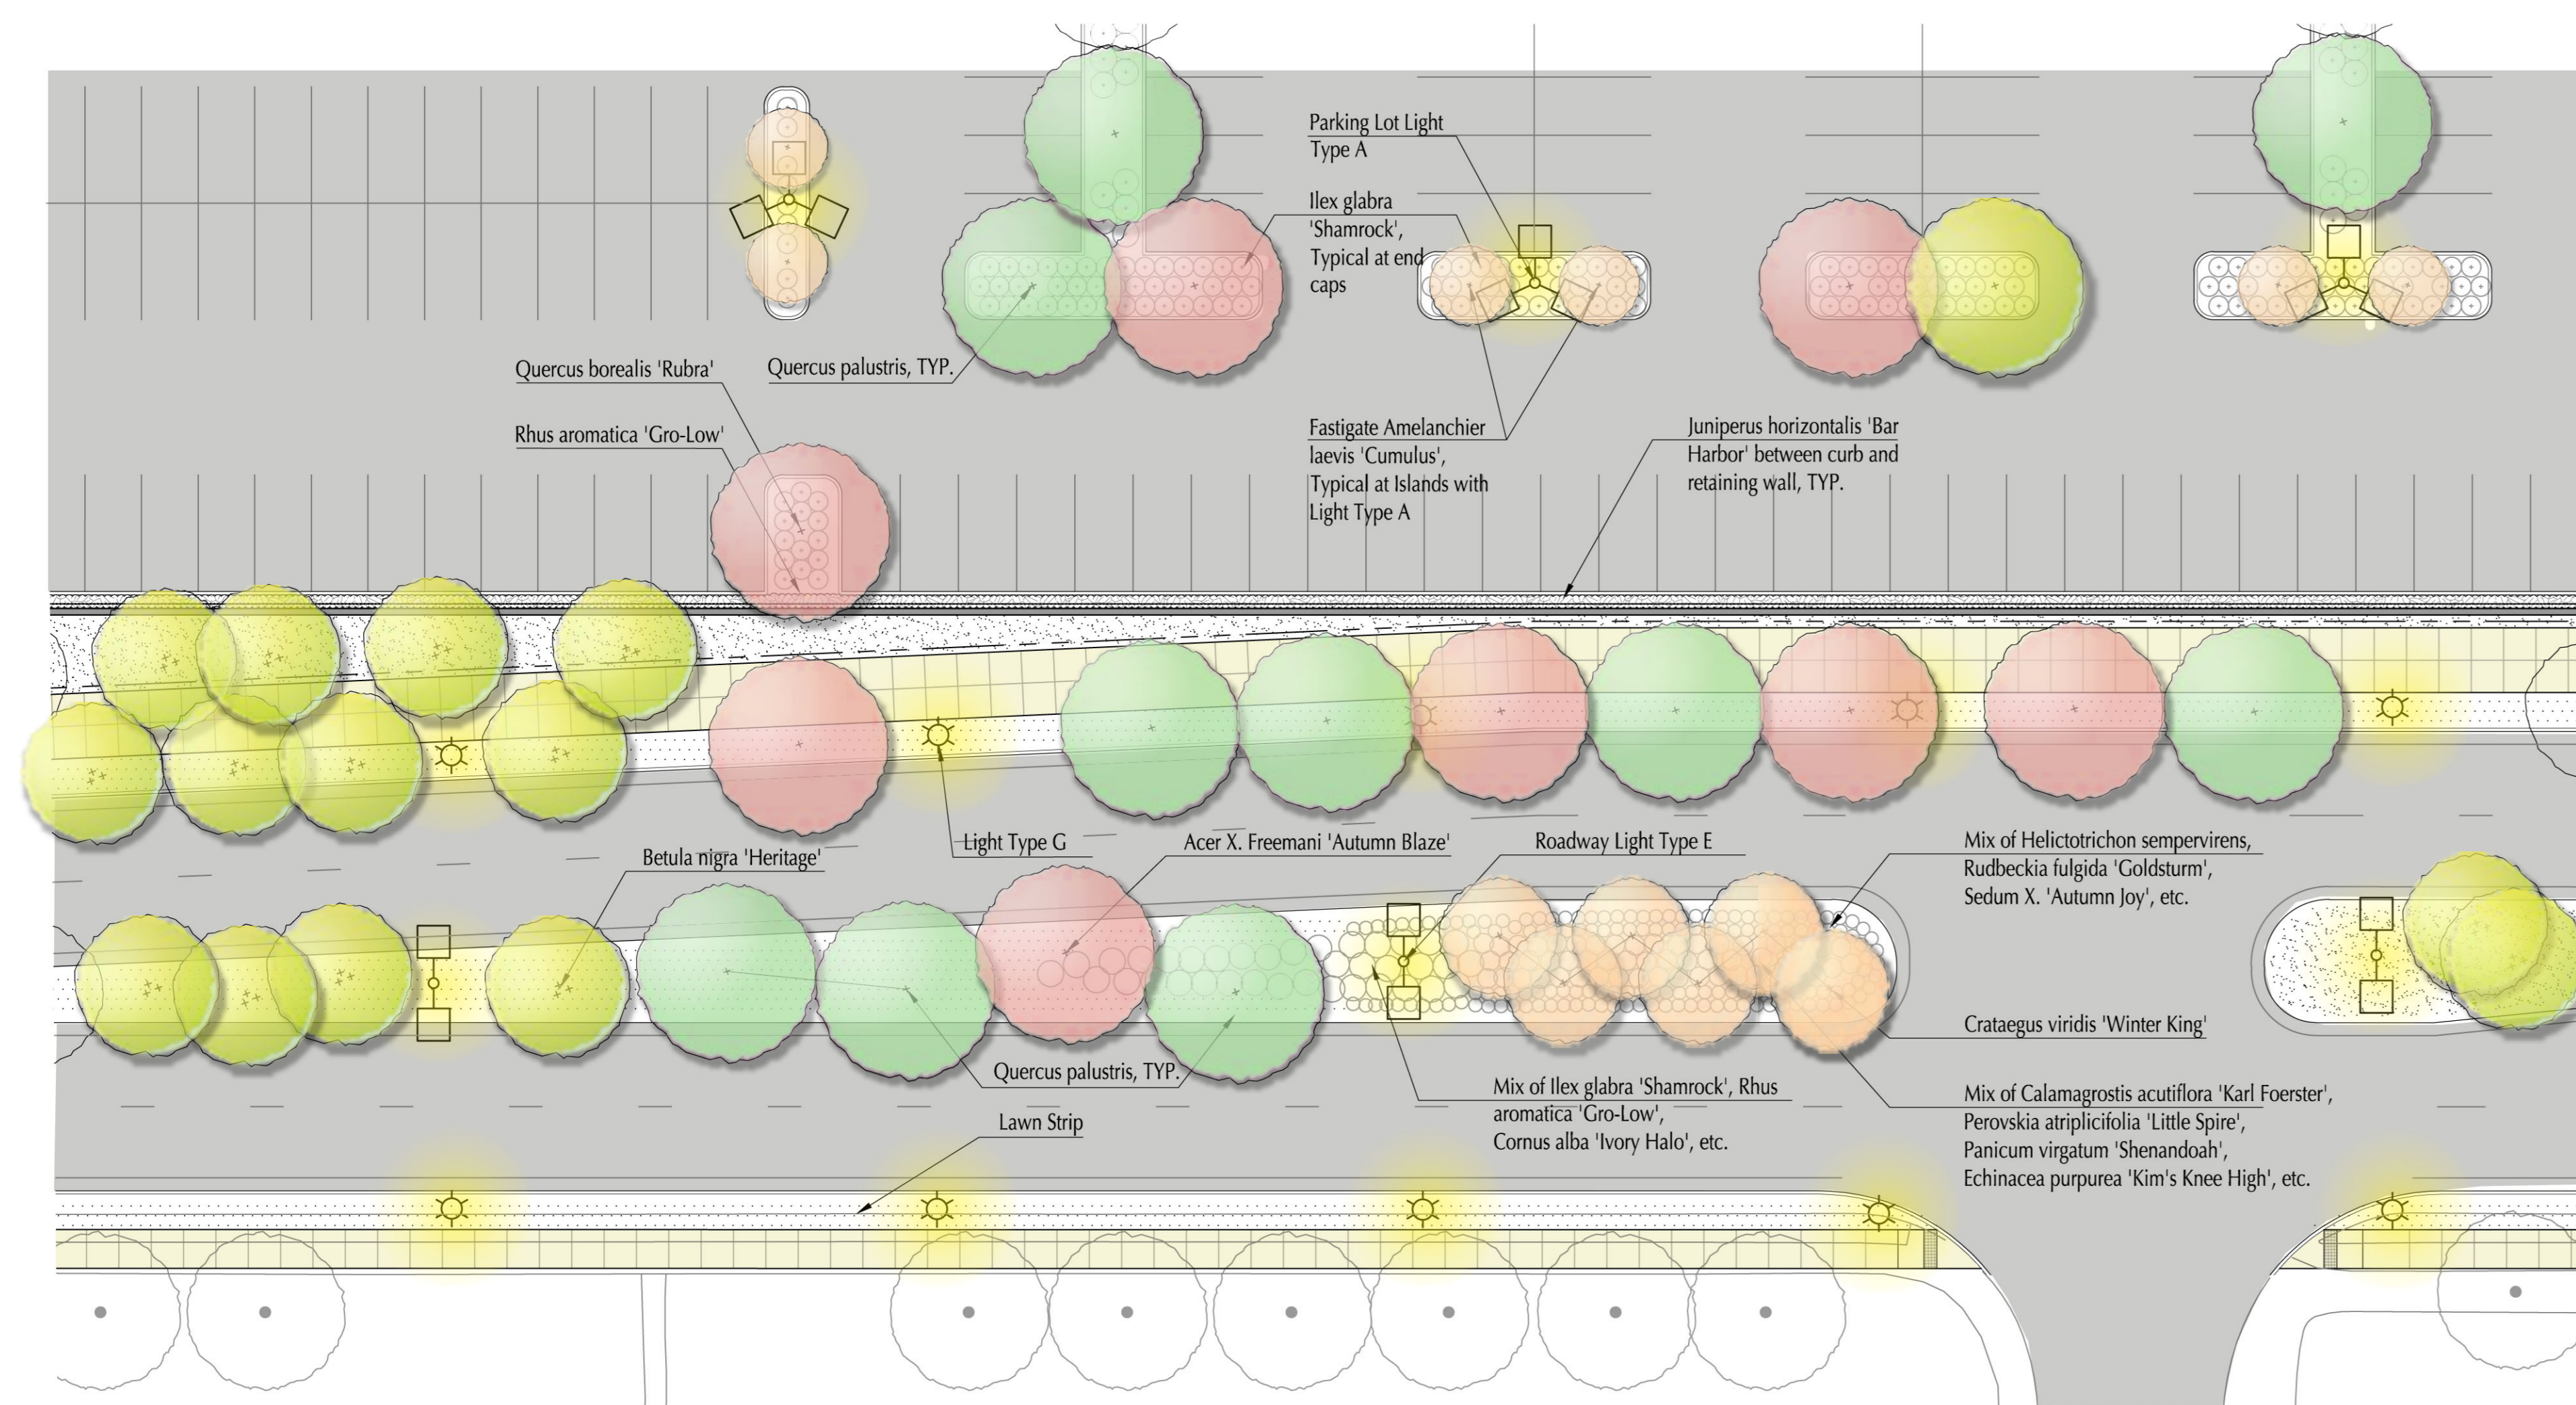

2 PLANTING PLAN ENLARGEMENT AT UNIVERSITY AVENUE
SCALE: 1" = 20'-0"



TONGUE AND GROOVE BOARDS




WILDLIFE PASSAGE POINTS EVERY FIFTH PANEL



TYPICAL EXISTING WALL CHARACTER: 8' HIGH

4 EXISTING WOOD SOUND BARRIER FENCE (TO MATCH)
SCALE: NTS

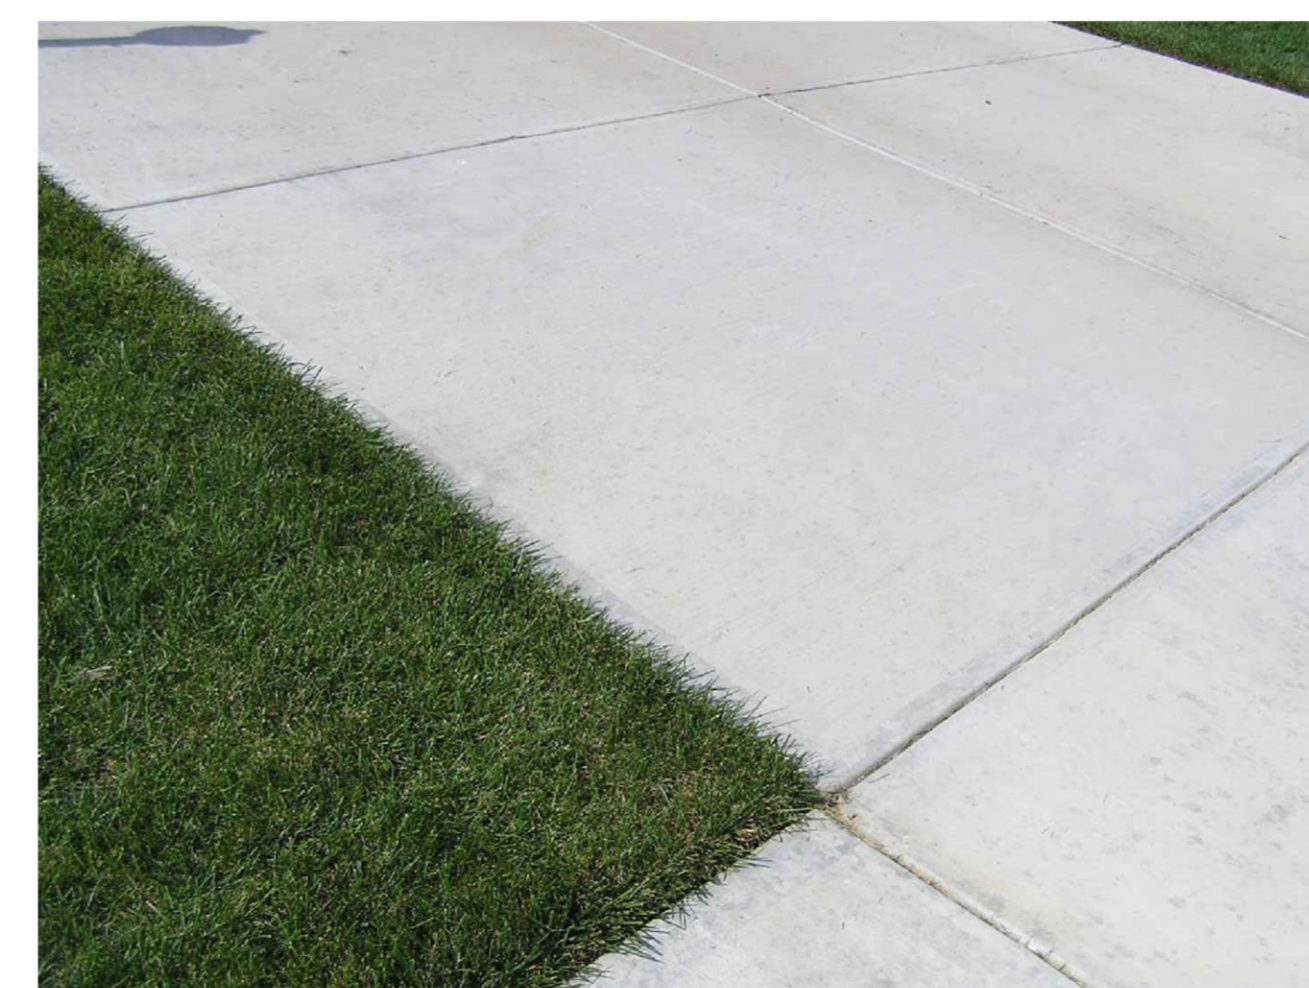

CONCRETE



CONCRETE UNIT PAVERS

5 PAVING MATERIALS
SCALE: NTS