





3 Site Section SCALE: 1" = 20'-0"

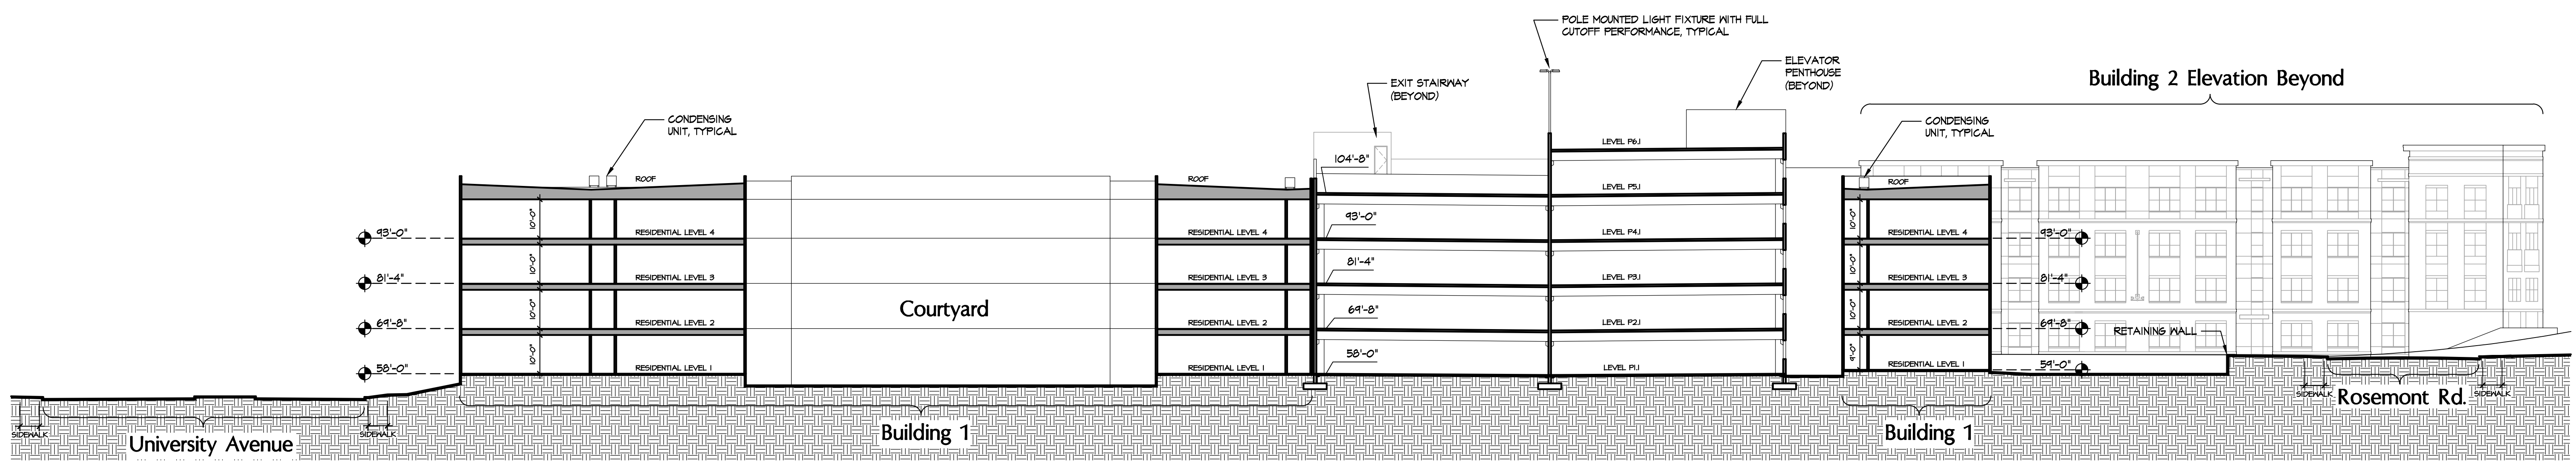

2 Site Section SCALE: 1" = 20'-0"

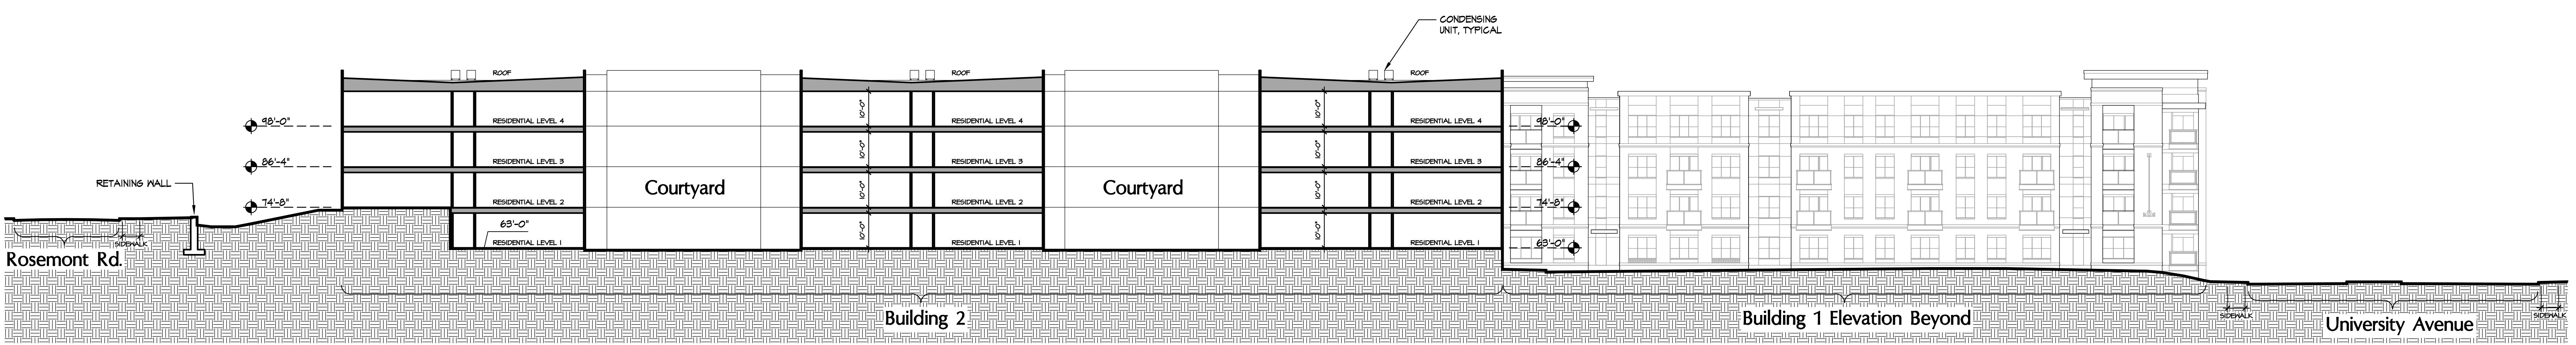

1 Site Section SCALE: 1" = 20'-0"

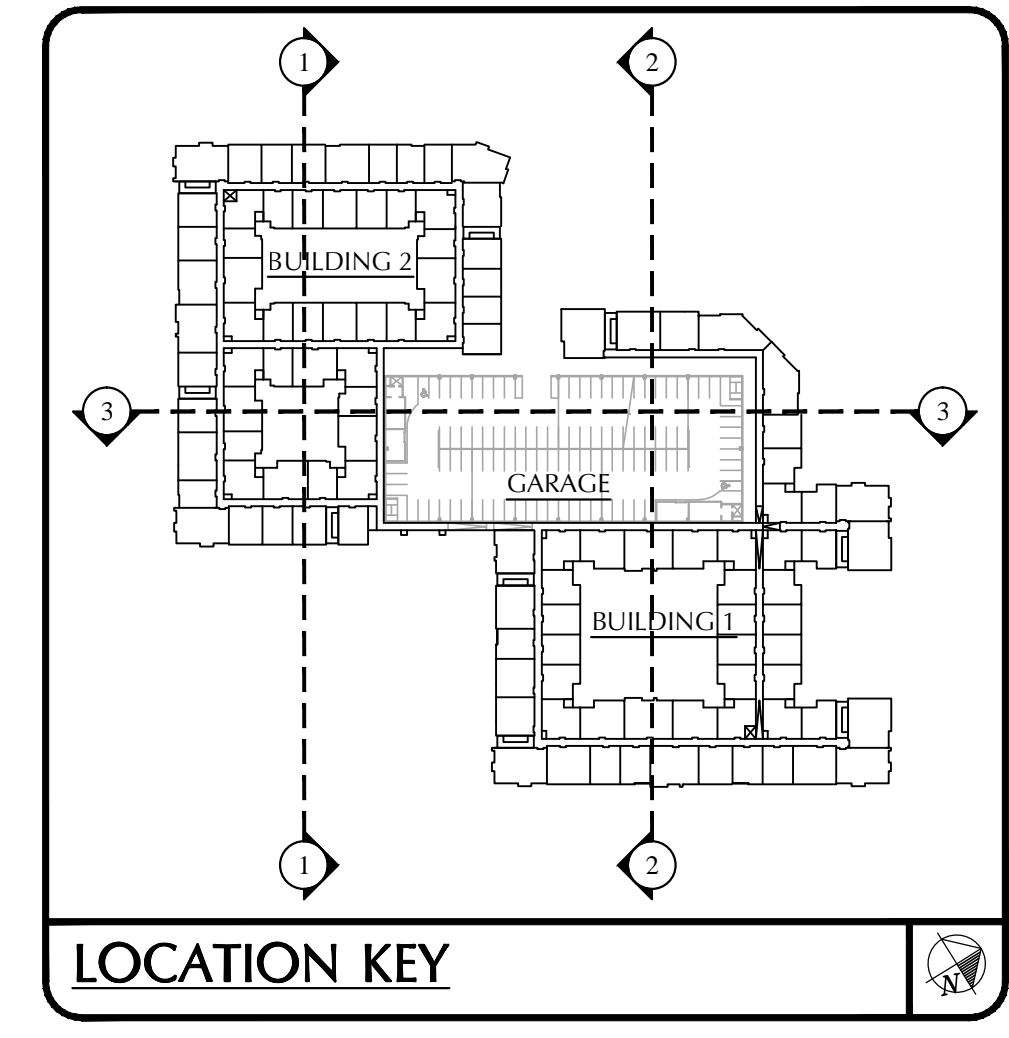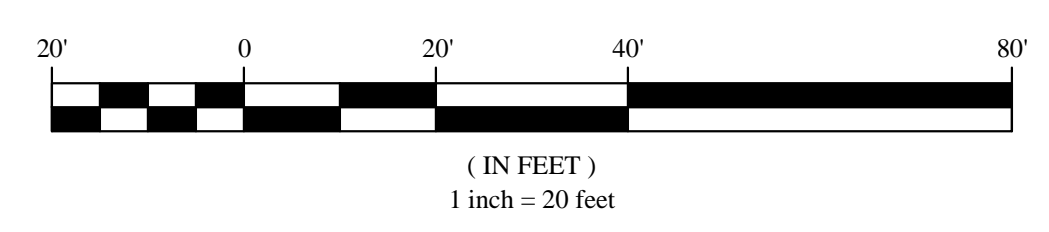

No.	Date	Revision Description

No.	Date	Revision Description

University Station APARTMENTS
 Owner:
 THE HANOVER COMPANY
 Site Address:
 University Ave
 Westwood, MA

NOT FOR REGULATORY APPROVAL, PERMITTING, OR CONSTRUCTION

Architect of Record: Fred Wilson
 Registration Number: 16622
 Drawn By: Checked By:
 Date Plotted: 2-1-2013
 Issued:

PROJECT NO: 12-29
 SHEET CONTENTS:
 Site Sections

Scale as noted
 SHEET NO. A1.2.1
 HANOVER12-29SHEETS\VAI SITE\A1.2.1
 DATE: FEB 1, 2013 TIME: 3:34 PM