




1 UNIVERSITY AVENUE SECTION A-A
SCALE: 3/16" = 1'-0"

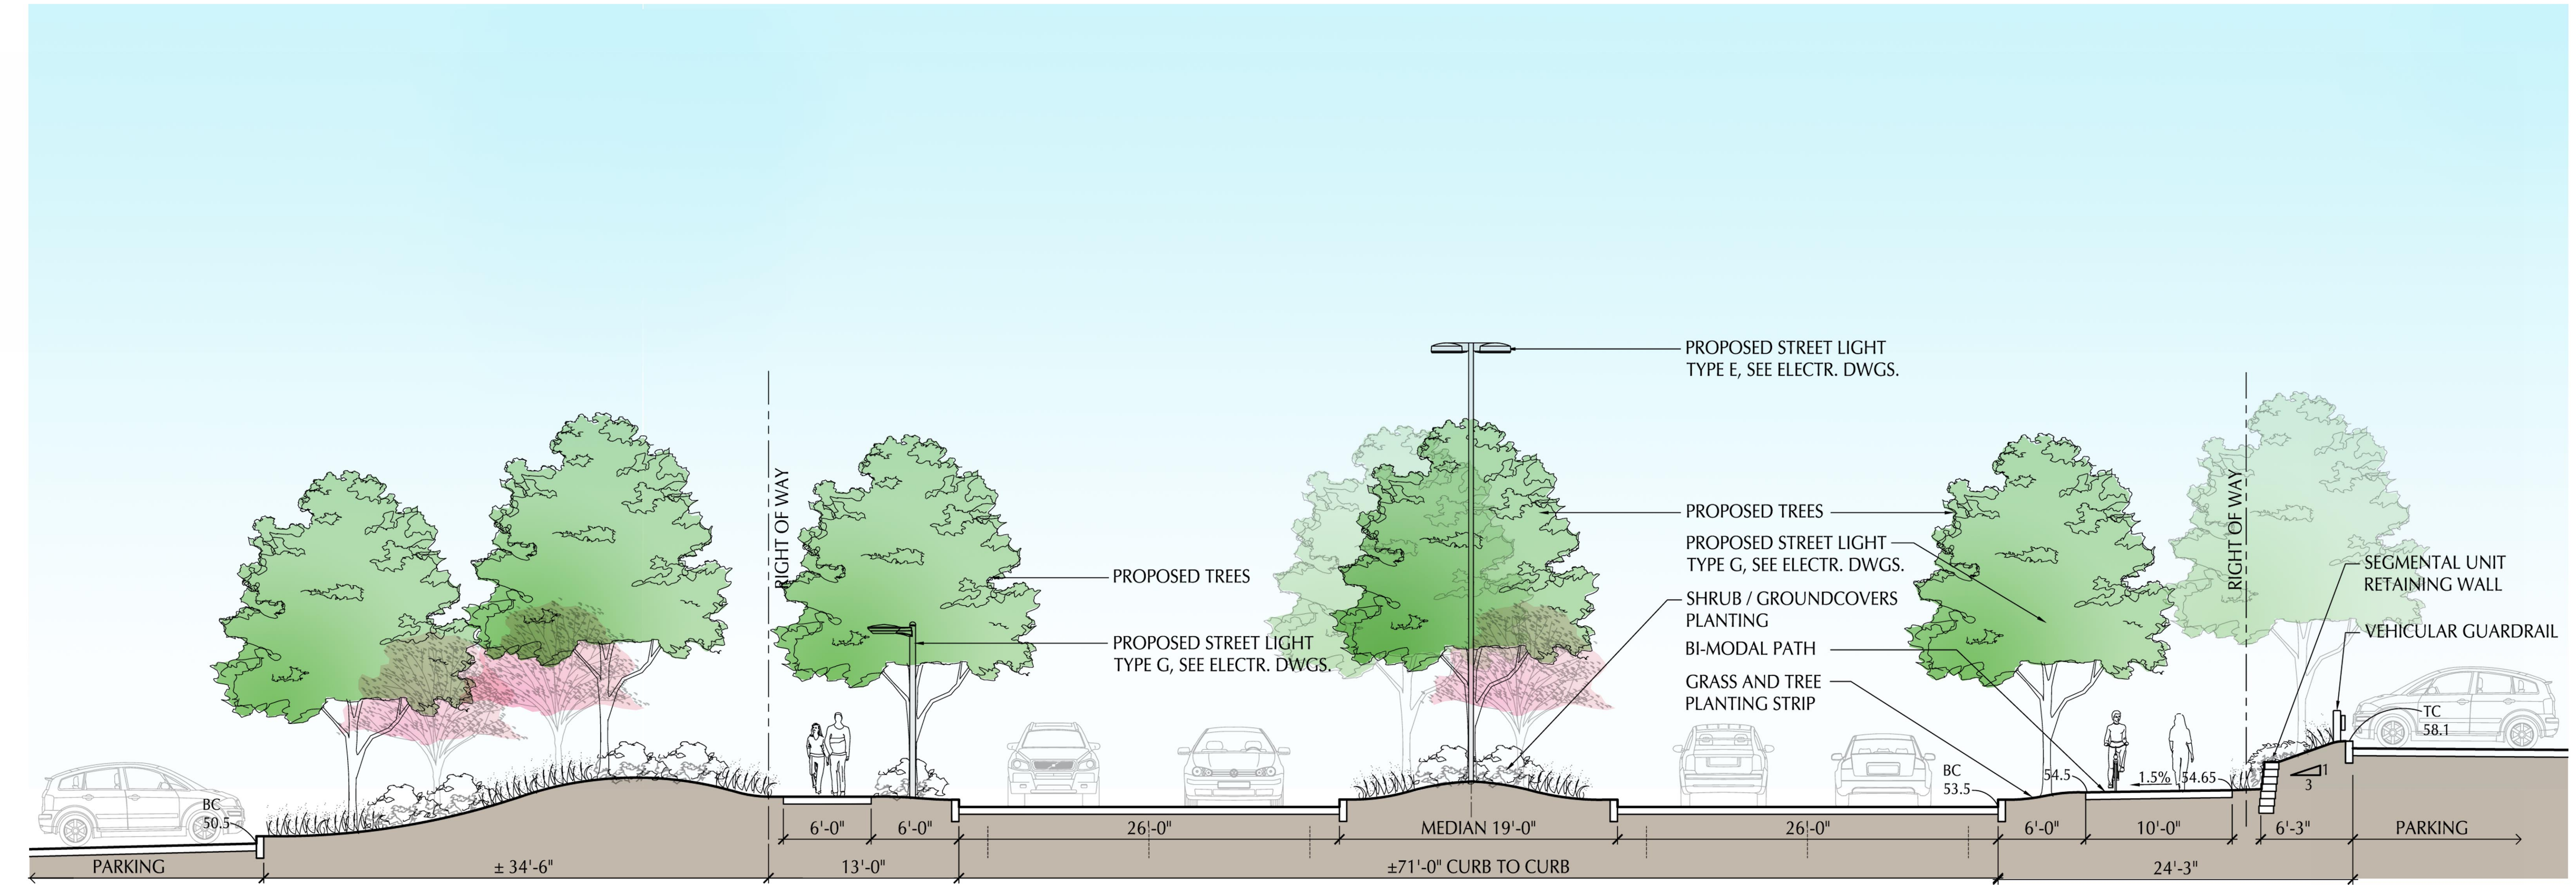


4 UNIVERSITY AVENUE SECTION D-D
SCALE: 3/16" = 1'-0"

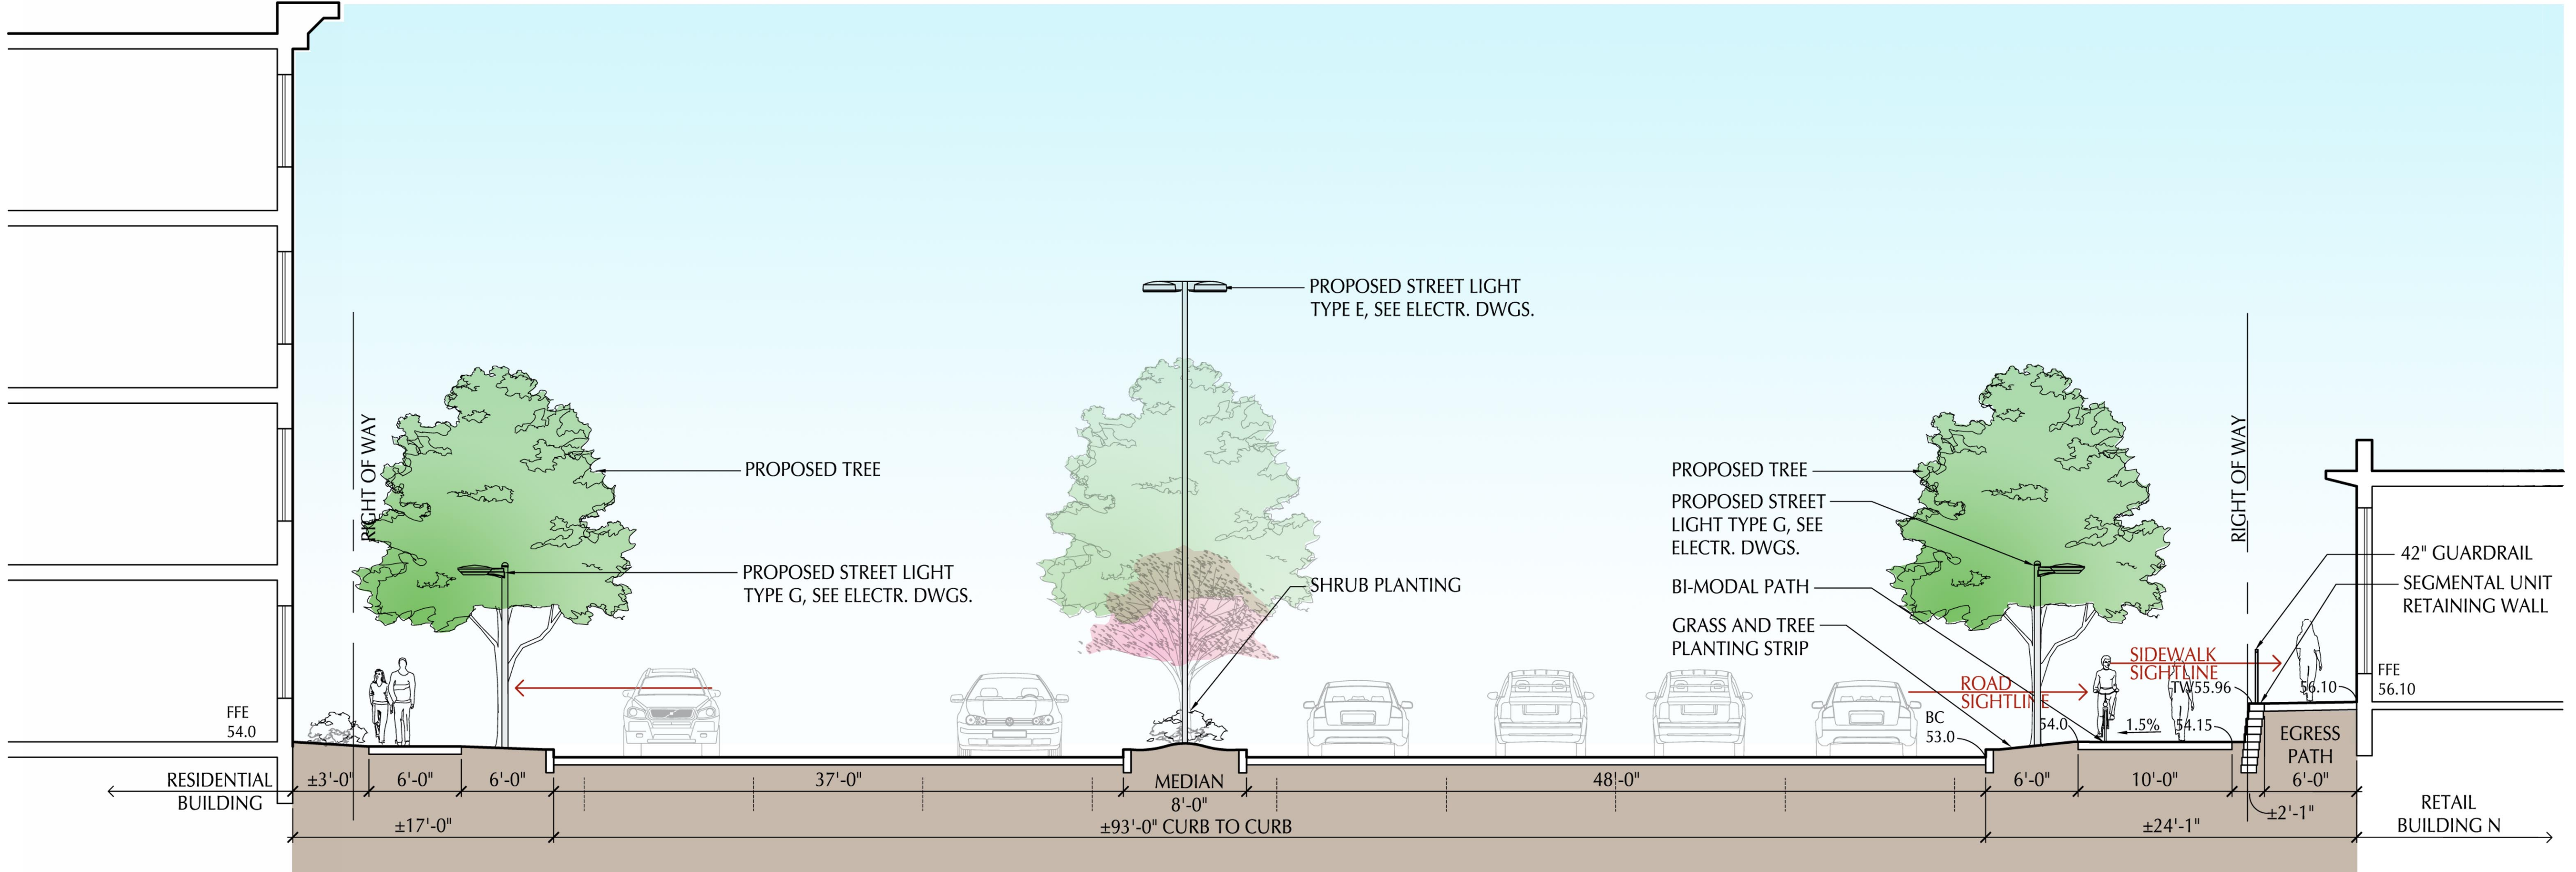


2 UNIVERSITY AVENUE SECTION B-B
SCALE: 3/16" = 1'-0"

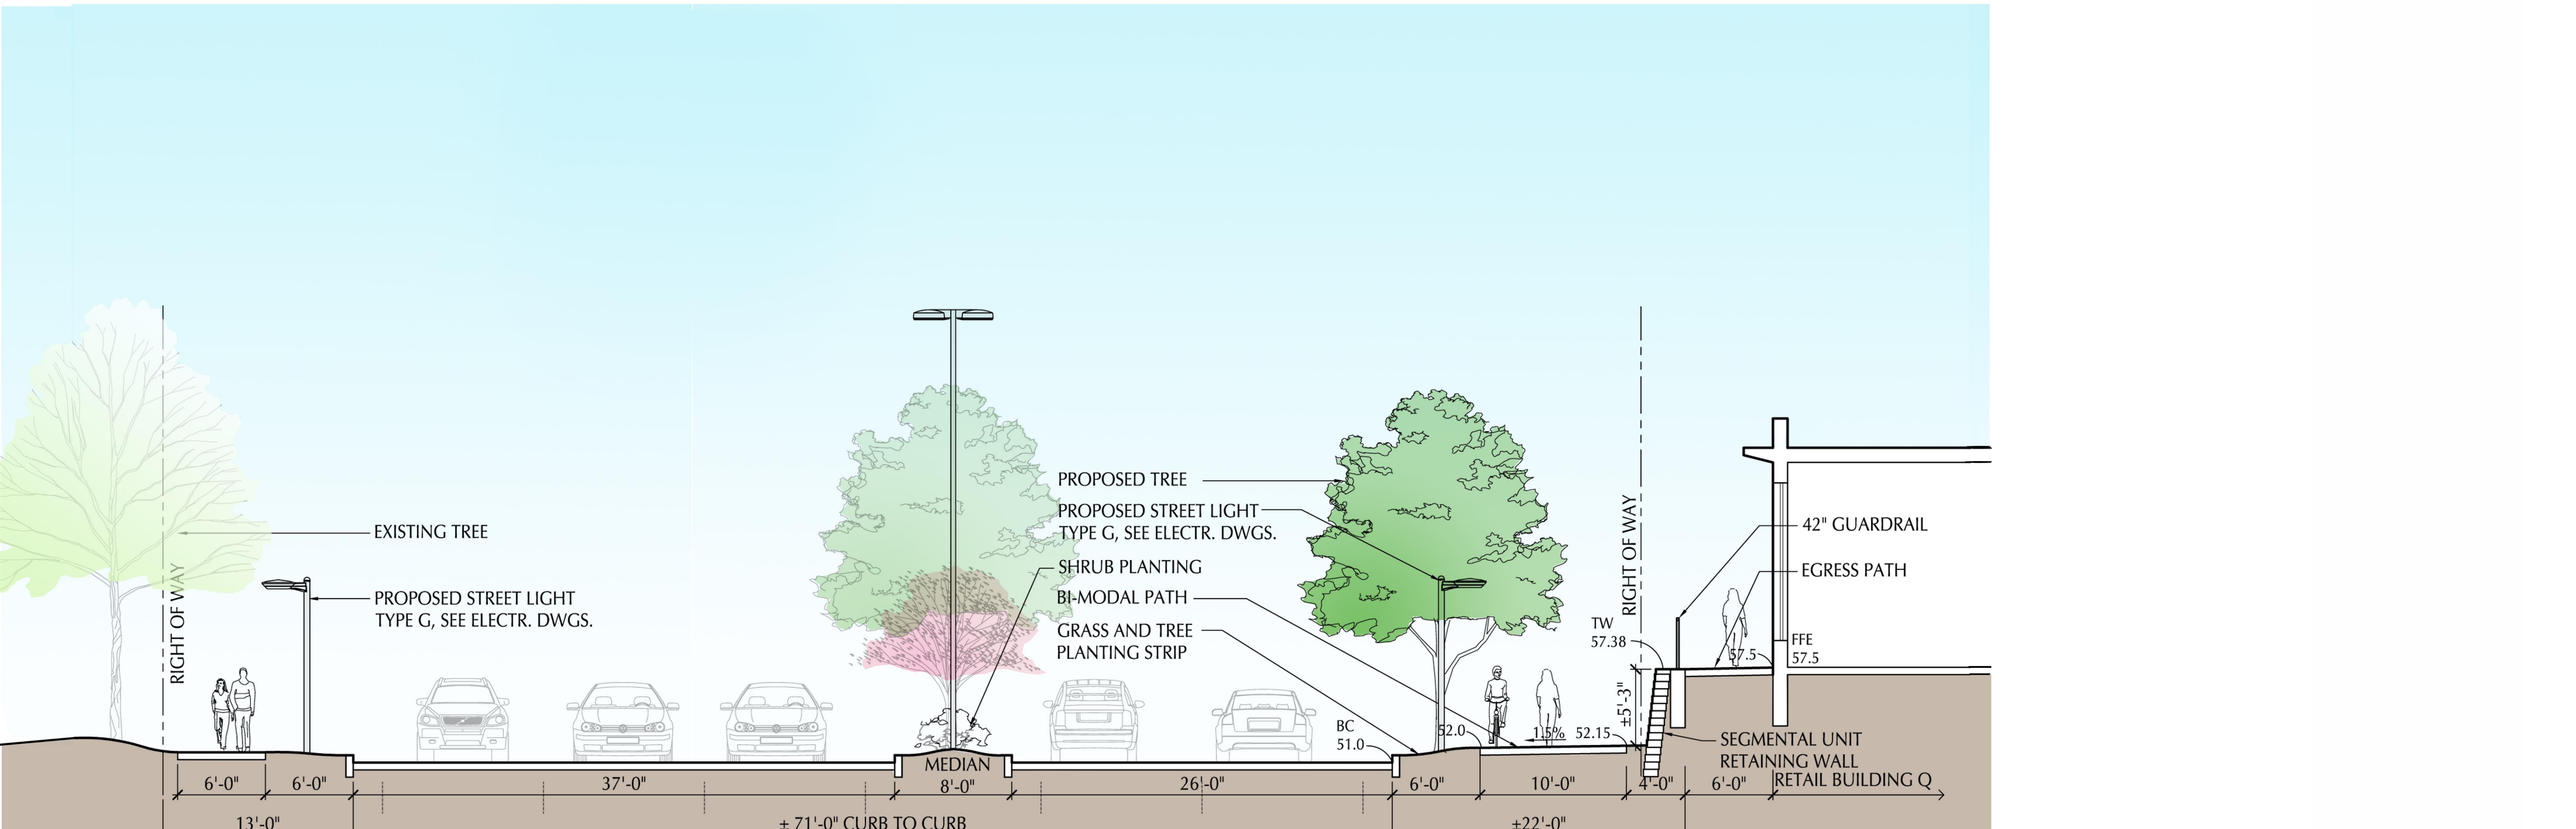

5 UNIVERSITY AVENUE SECTION E-E
SCALE: 3/16" = 1'-0"

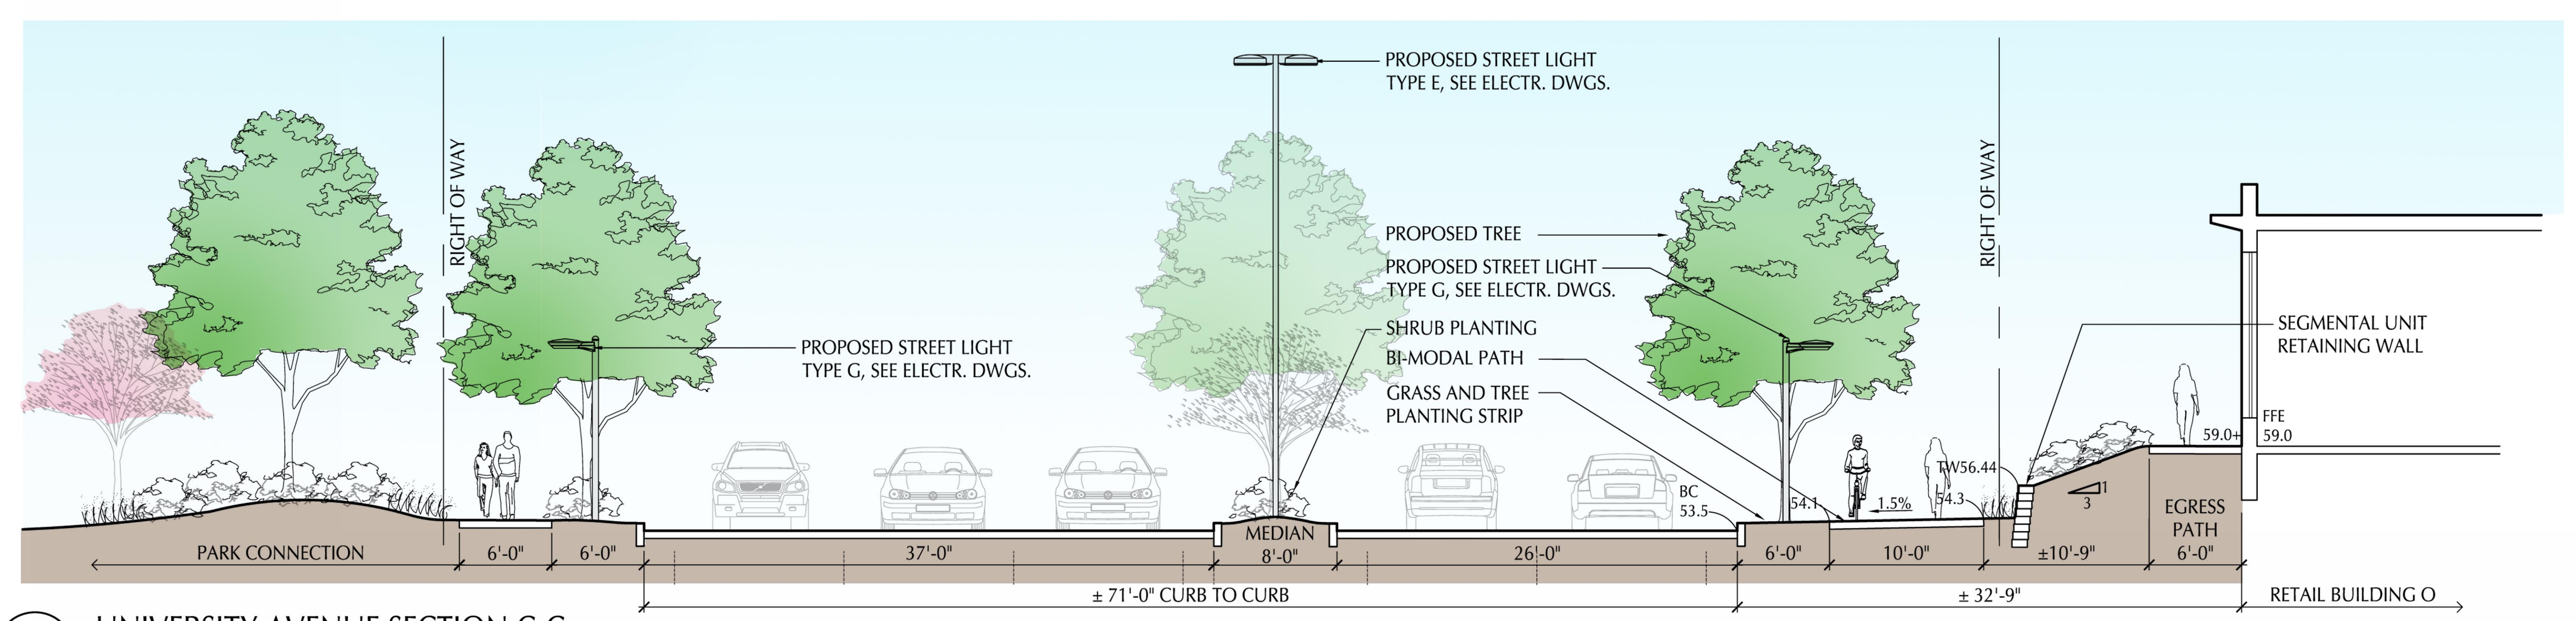

3 UNIVERSITY AVENUE SECTION C-C
SCALE: 3/16" = 1'-0"

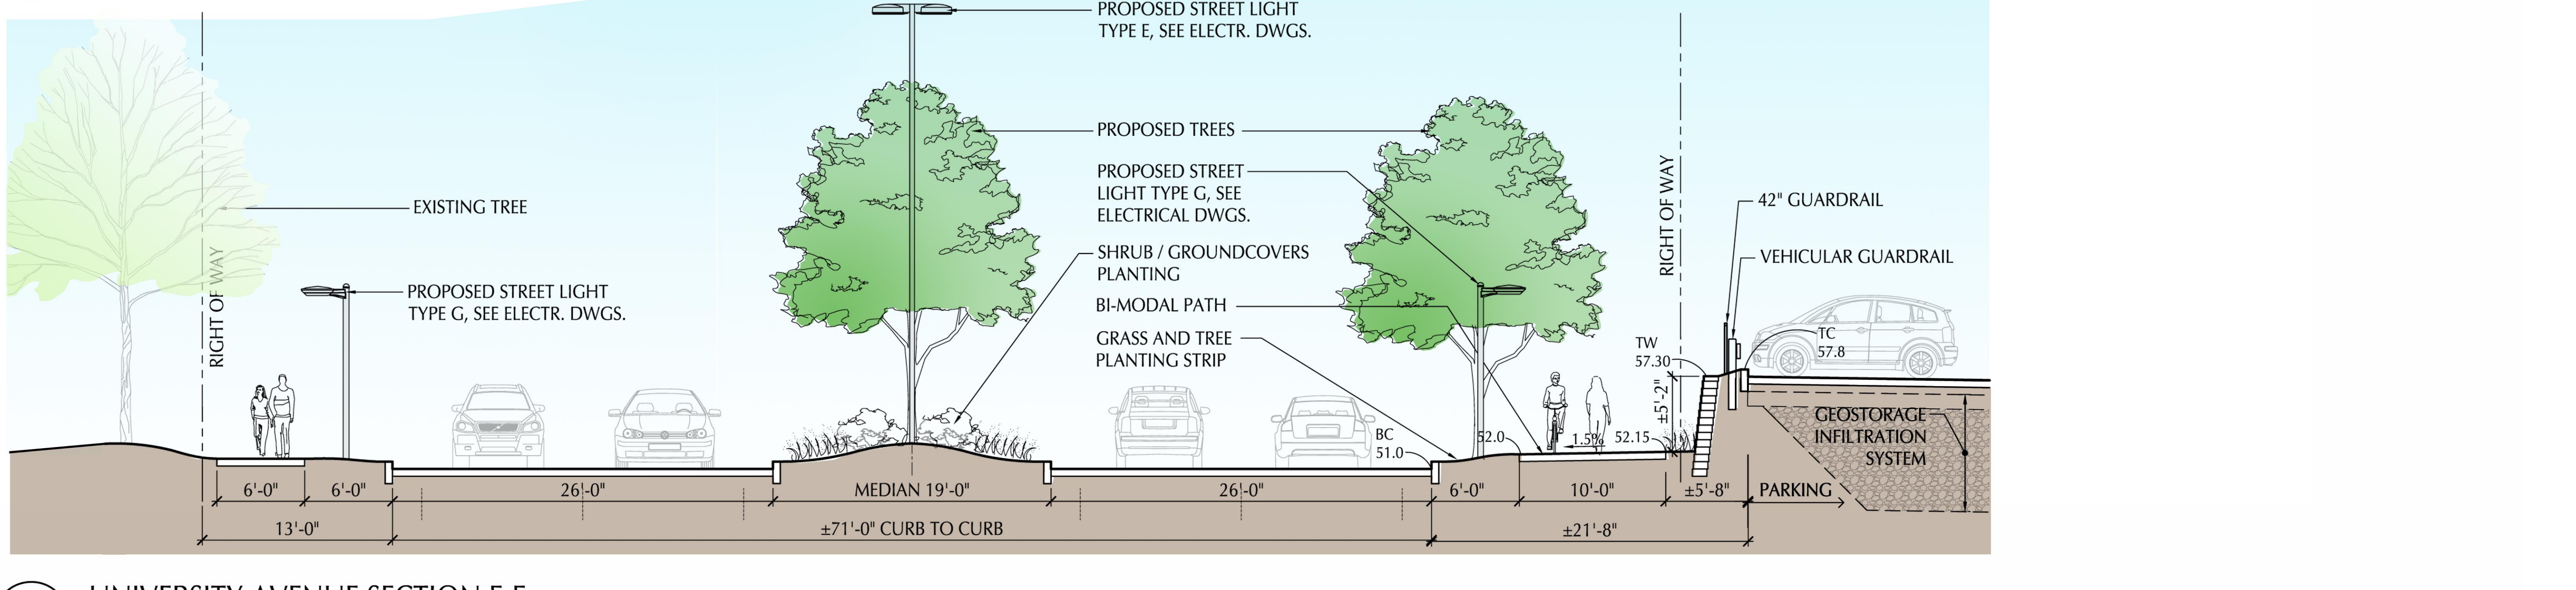

6 UNIVERSITY AVENUE SECTION F-F
SCALE: 3/16" = 1'-0"