


1/22/2013 3:25:32 PM - P:\3659127-3659-12003\CAD\WORKSPACES\SURFACE BASIN AREA COLOR GRAPHIC 2013.01.17.DWG - BECKWITH, JOHN

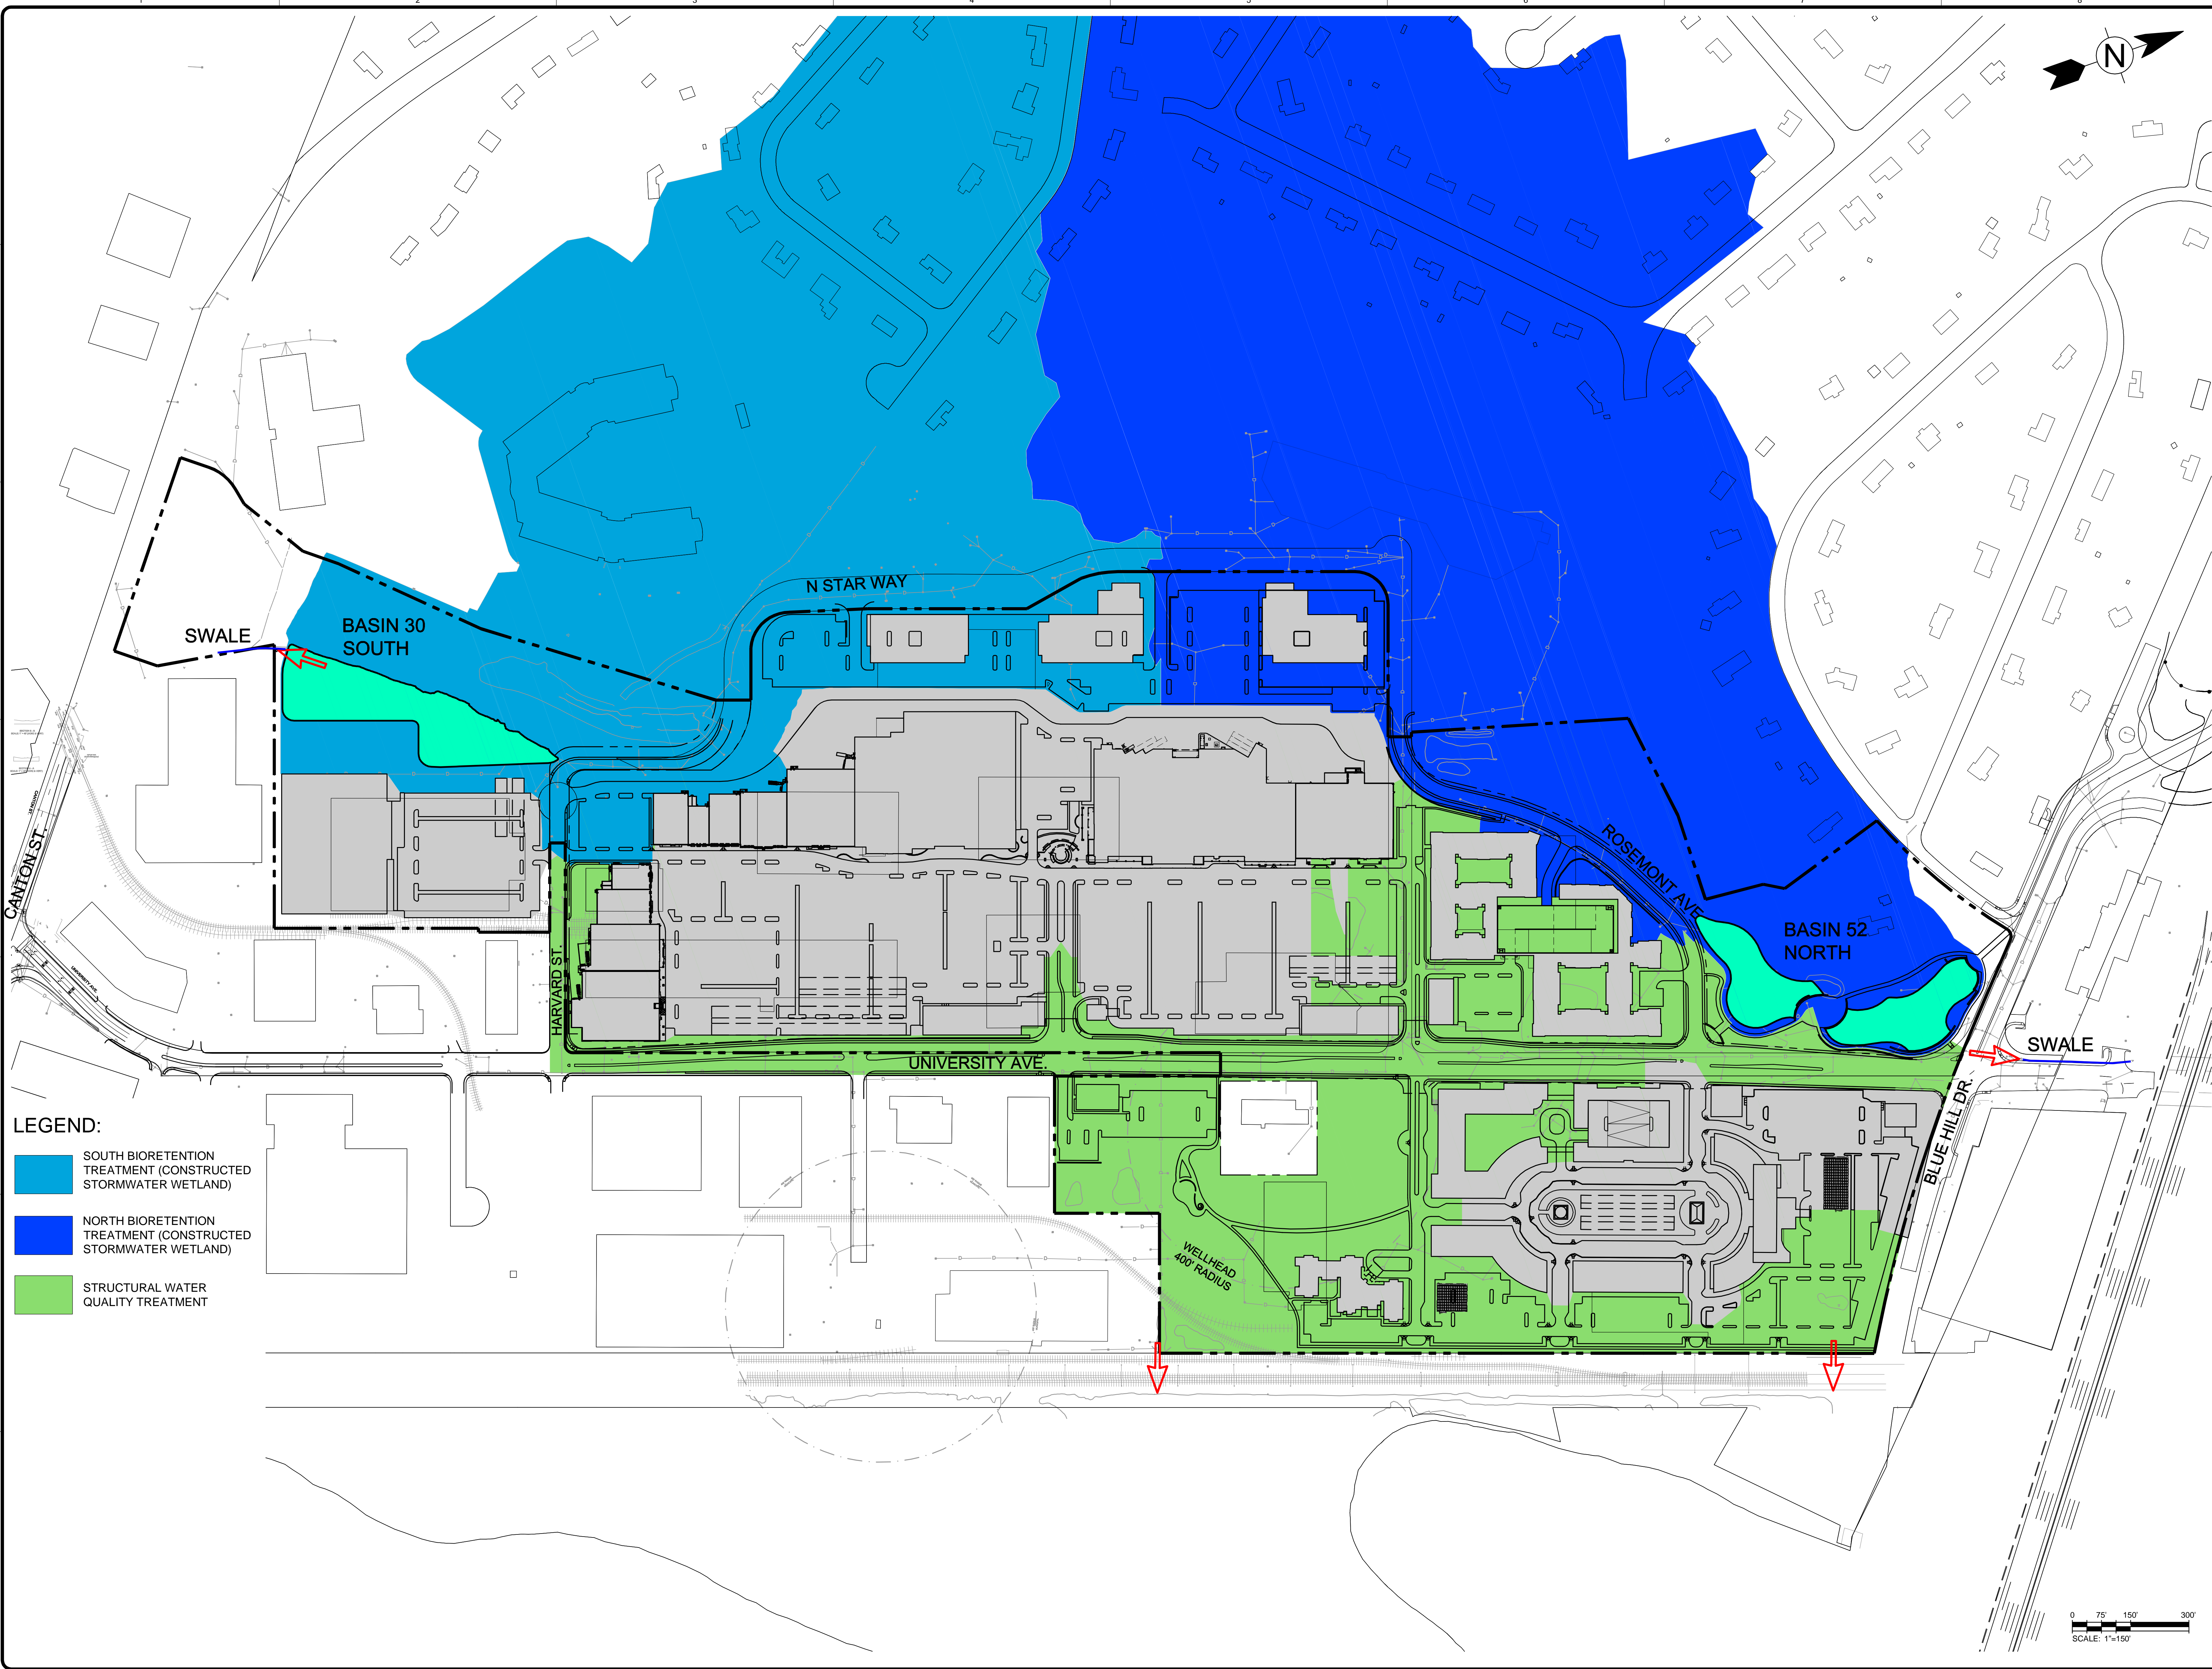

- LEGEND:**
- SOUTH BIORETENTION TREATMENT (CONSTRUCTED STORMWATER WETLAND)
 - NORTH BIORETENTION TREATMENT (CONSTRUCTED STORMWATER WETLAND)
 - STRUCTURAL WATER QUALITY TREATMENT



www.tetrattech.com
 One Grant Street
 Framingham, MA 01701
 PHONE: 508.552.2000 FAX: 508.552.5001

MARK	DATE	DESCRIPTION

Client: Washwood Marketplace Holdings LLC
 Proj. Loc.: University Ave, Westwood, MA
 University Station - University Avenue
 Redevelopment

Project No.: 127-3659-12003
 Designed By: N.H.C.
 Drawn By:
 Checked By:

SFB
 Copyright: Tetra Tech
 Bar Measures 1 inch

Surface Basin Watersheds