

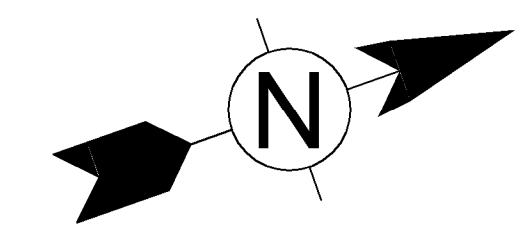


10/15/2012 10:01:58 AM - P:\3659\127-3659-12003\CAD\SHEETFILES\VARIOUS FIGURES\30X4 SEWER LAYOUT FIGURE.DWG - BECKWITH, JOHN

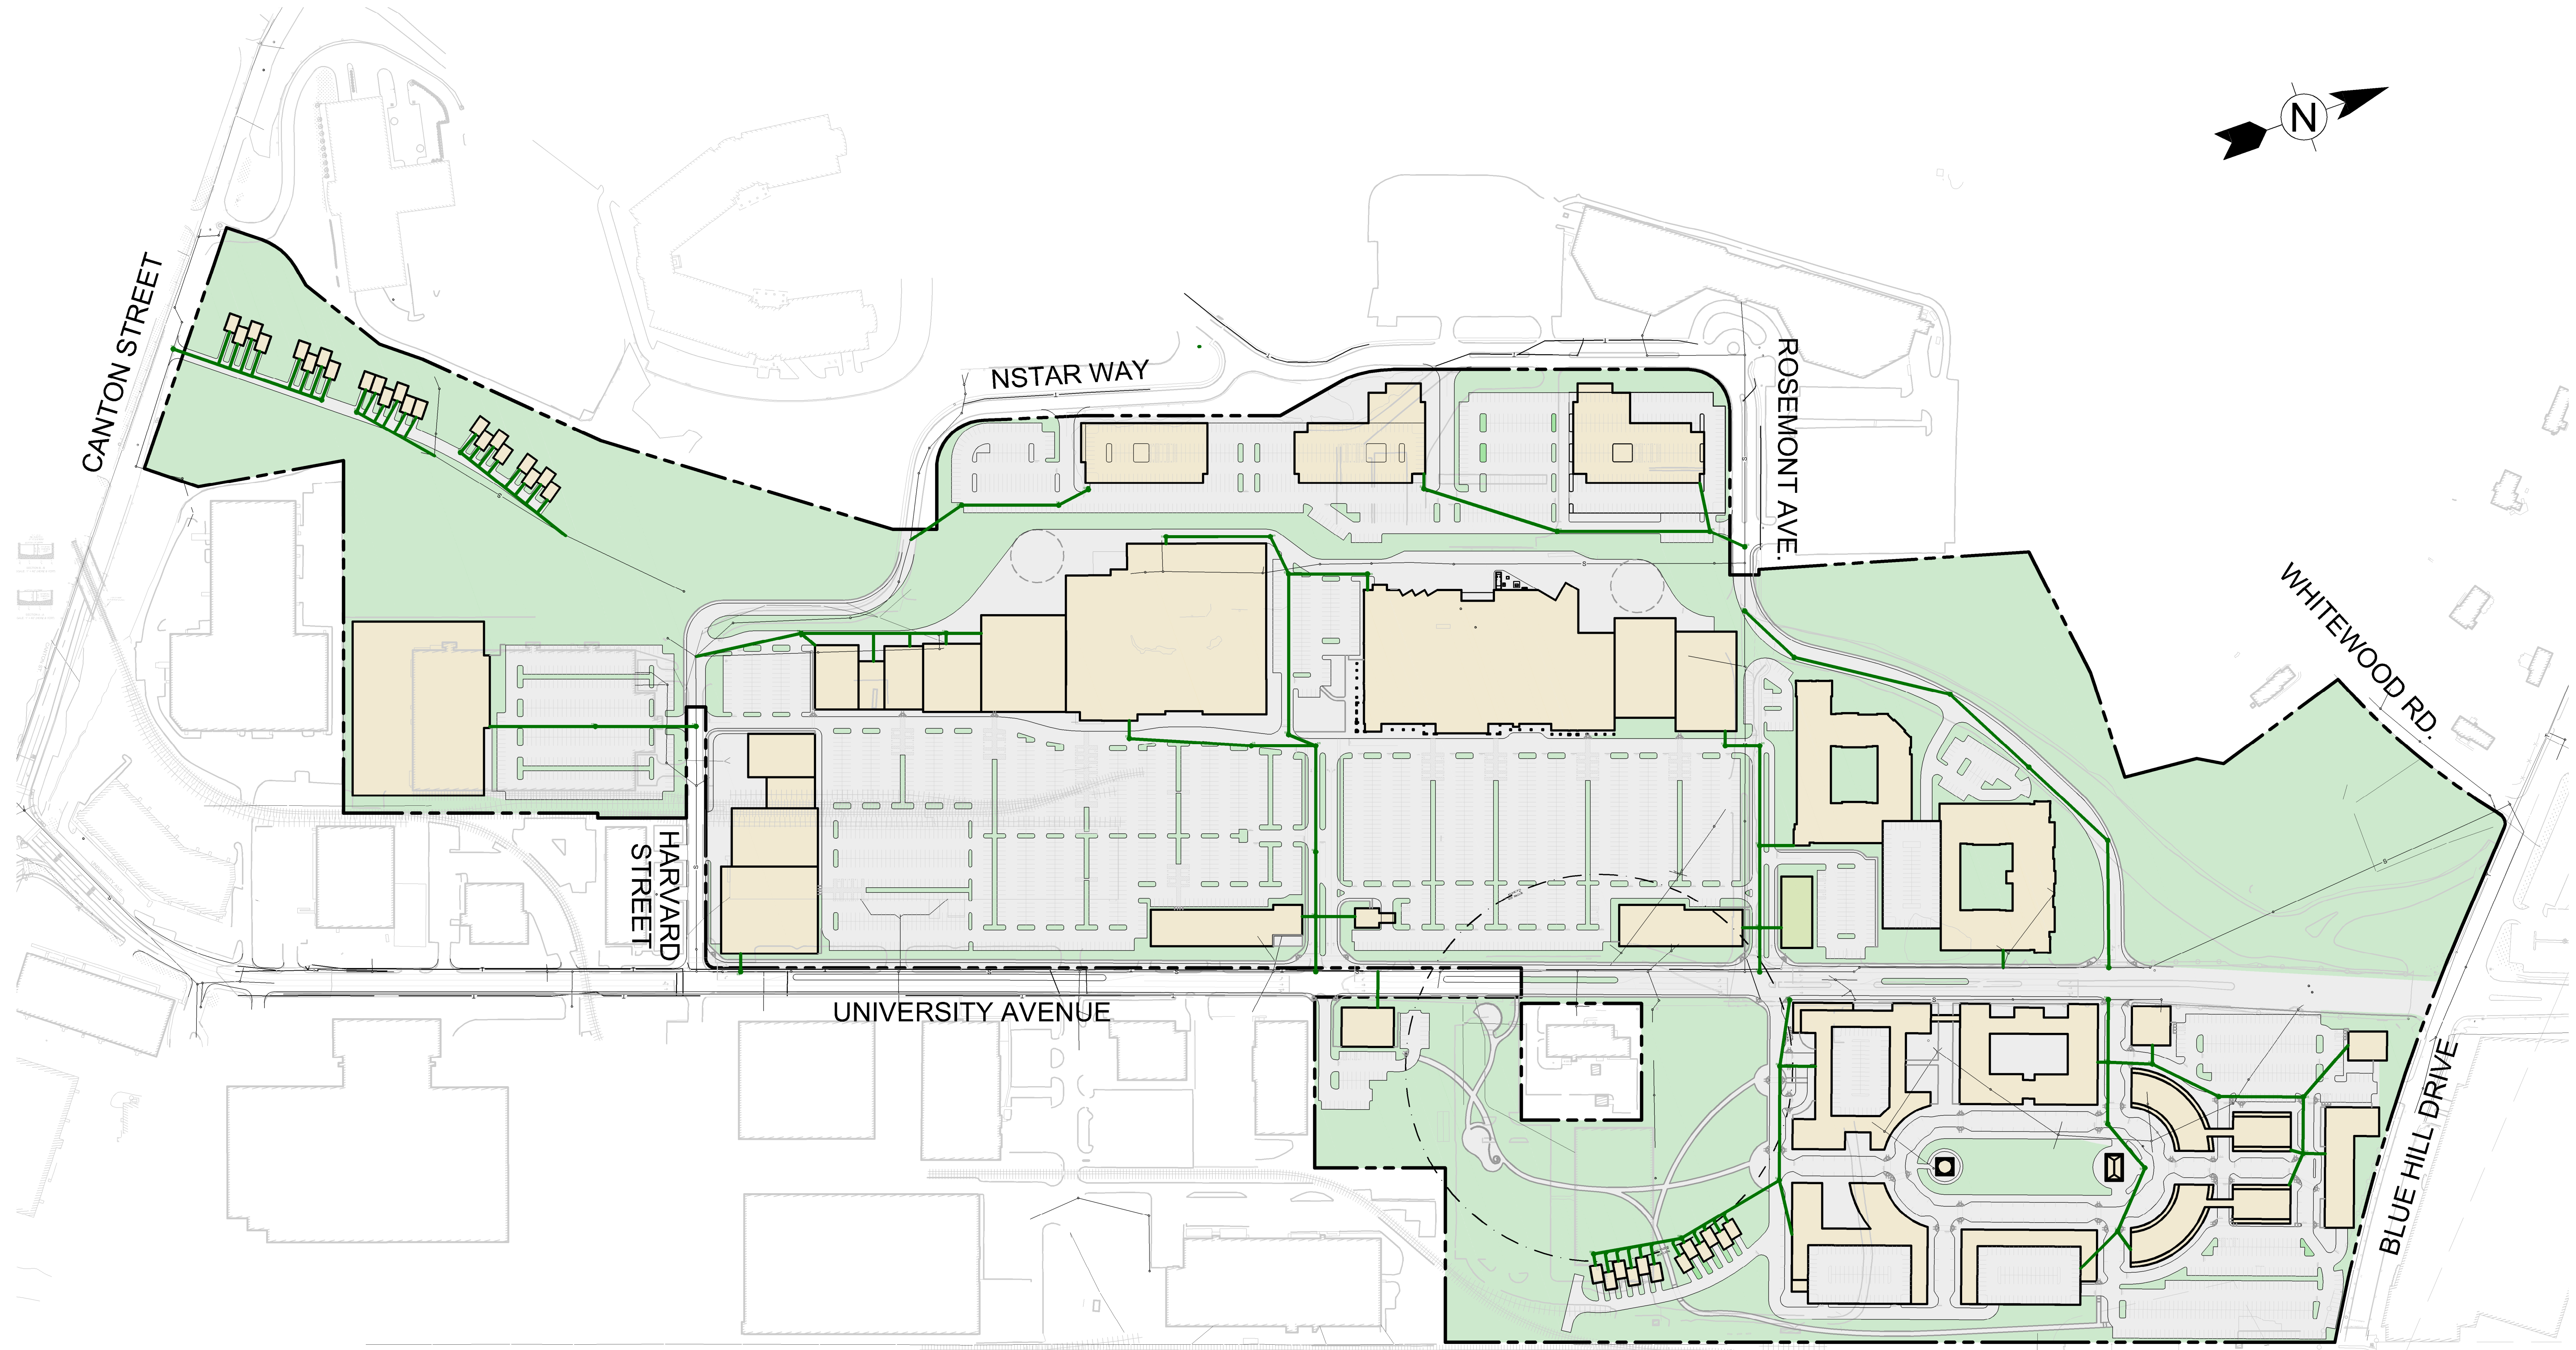

LEGEND

— PROPOSED SEWER LINE

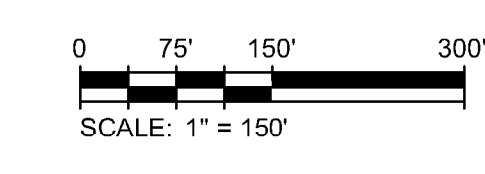

<p>TETRA TECH www.tetrattech.com One Grant Street Framingham, MA 01701 PHONE: (508) 562-2000 FAX: (508) 562-2001</p>		BY: N.H.C.	
		MARK: 1	
Client: Westwood Marketplace Holdings LLC Proj. Loc.: University Ave., Westwood, MA Project No.: 127-3659-12003 Designed By: N.H.C. Drawn By: J.V.B. Checked By: R.F.D.		Description: University Avenue Redevelopment Proposed Sewer Layout	
Figure 1 <small>Copyright: Tetra Tech</small> <small>Bar Measures 1 inch</small>			