


11/30/2012 3:28:45 PM - P:\36559127-3659-12003\CAD\SHEETFILES\WATERSHED\FIGURES\C-801 EXISTING WATERSHED.DWG - VANDO, SHAUN

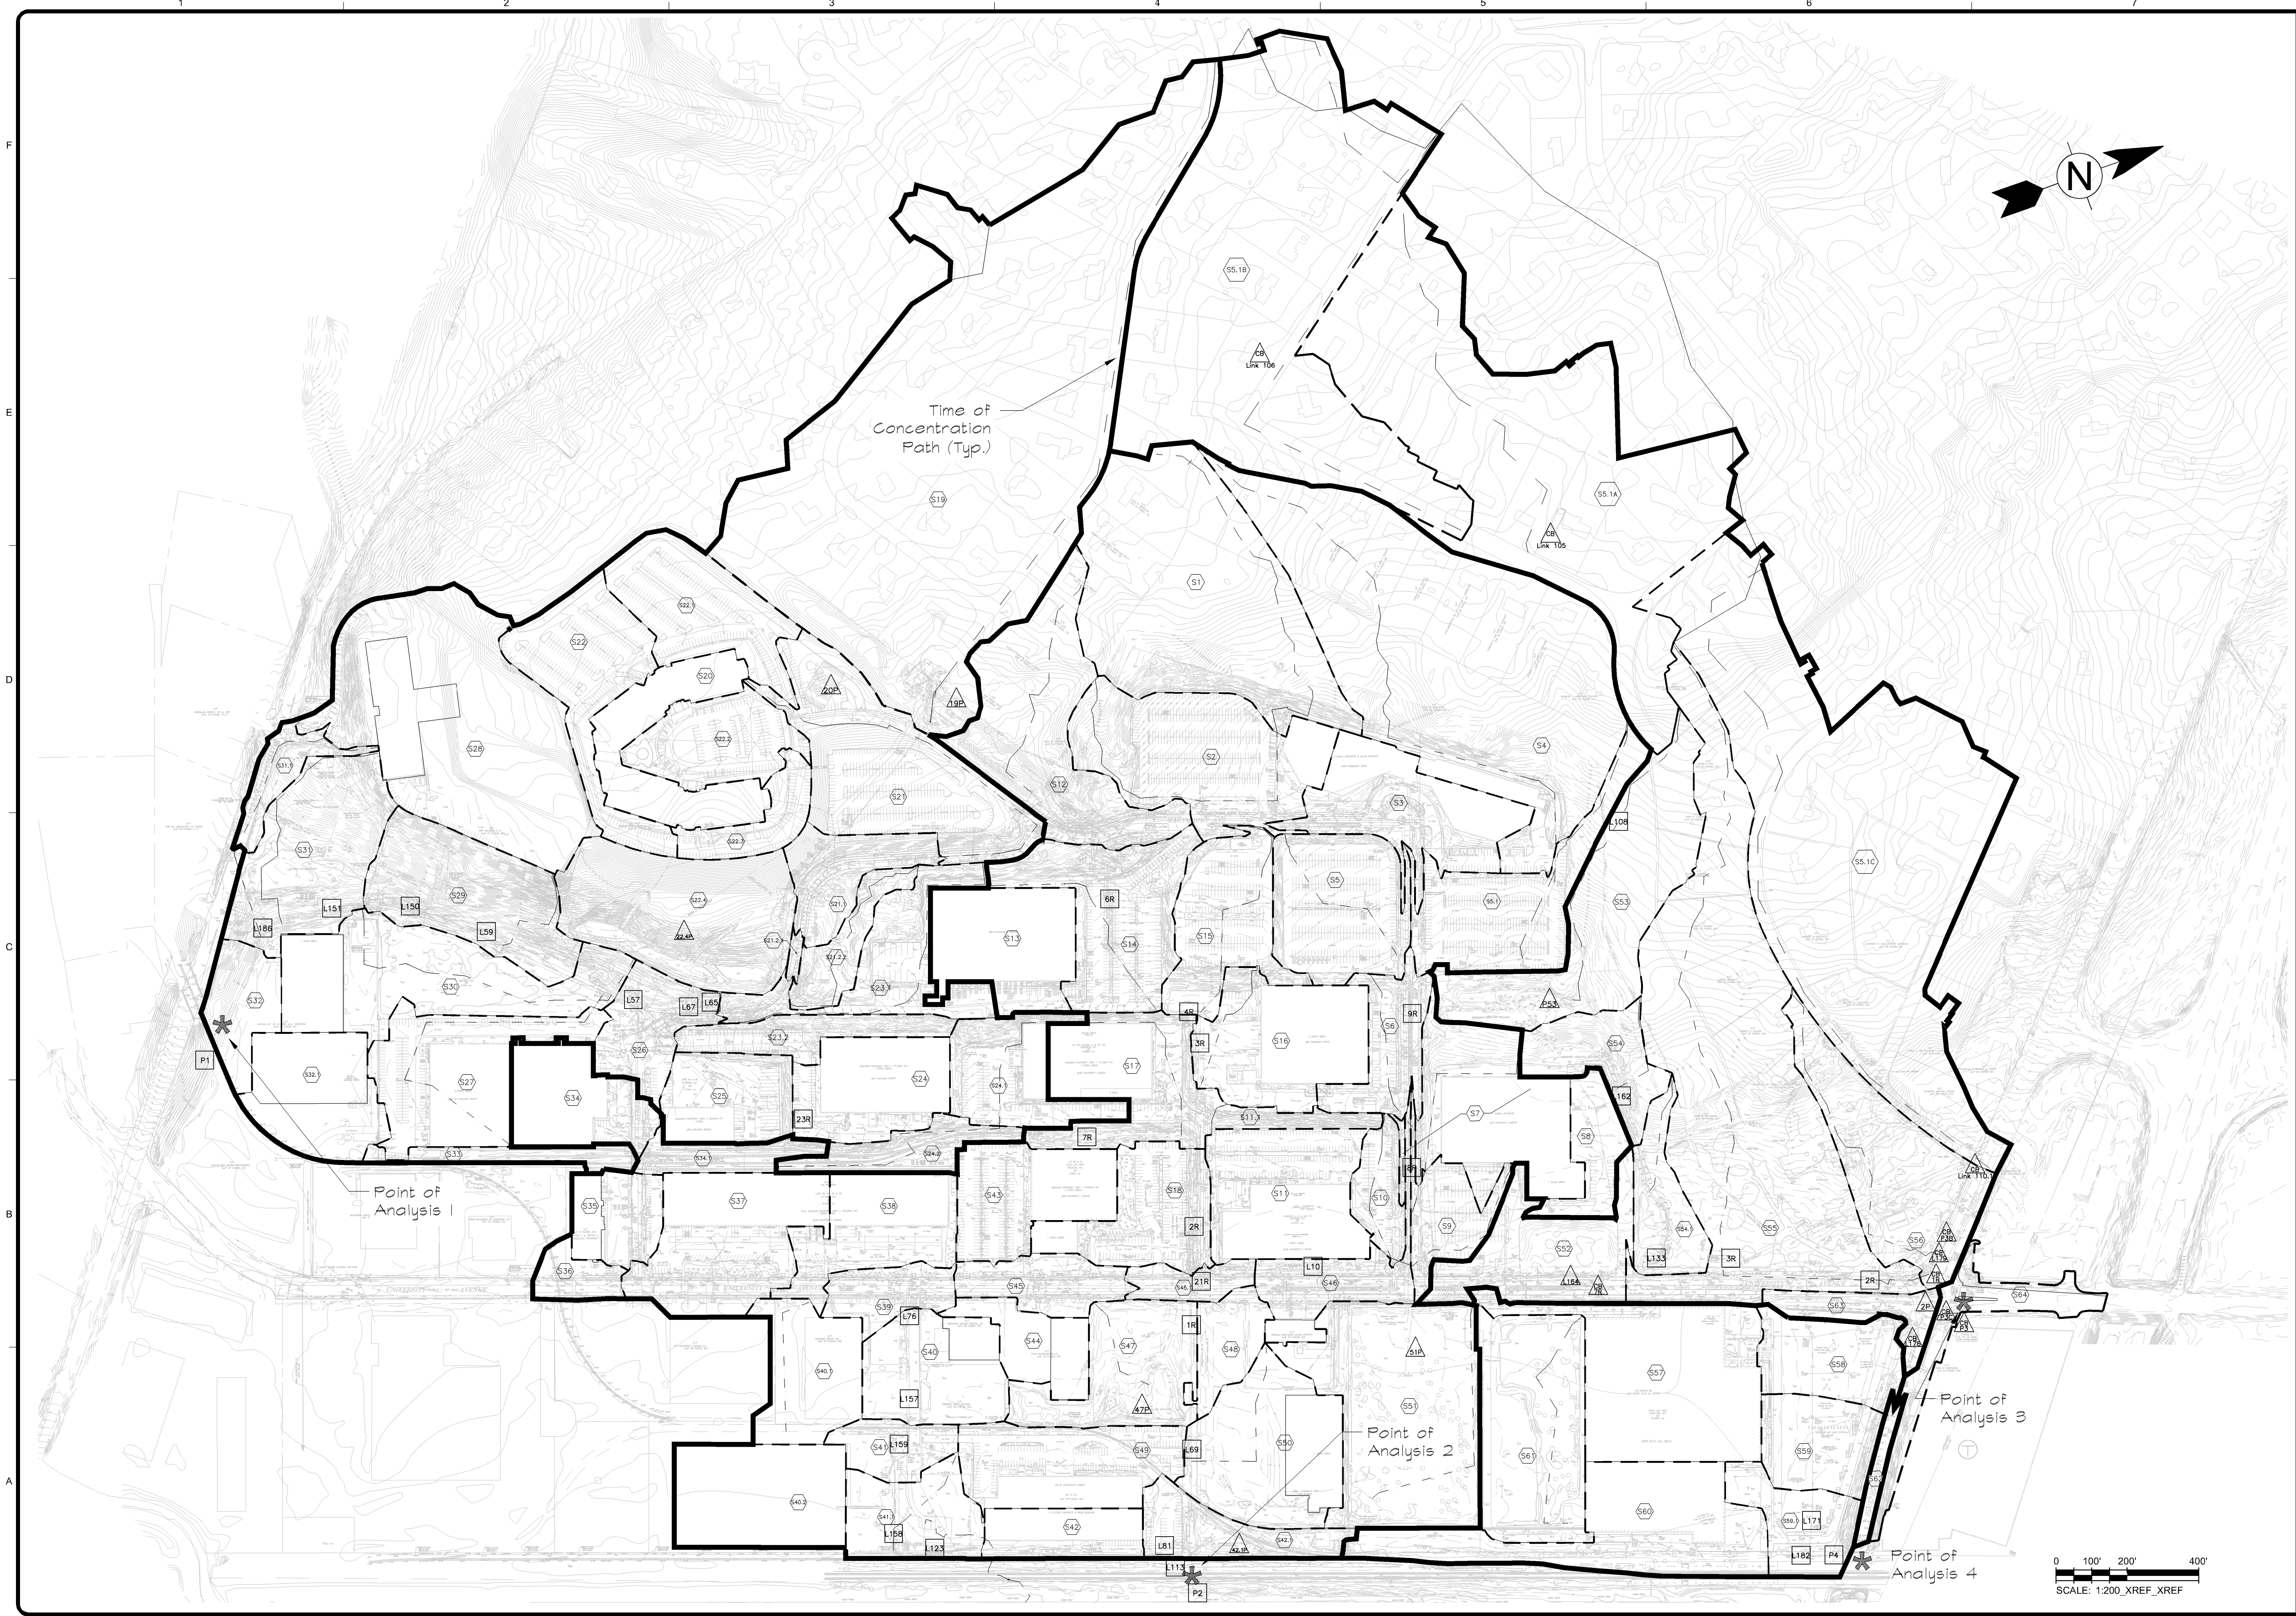

TETRA TECH
www.tetra.tech.com
One Grant Street
Framingham, MA 01701
PHONE: (508) 903-2000 FAX: (508) 903-2001

MARK	DATE	DESCRIPTION	BY
1	10/9/12	Preliminary Site Development Plans	N.H.C.
2	11/30/12	Revised Site Development Plans	N.H.C.

Client: Westwood Marketplace Holdings LLC
 Proj. Loc.: University Ave, Westwood, MA
 University Station - University Avenue
 Redevelopment
 Existing Watershed Model

Project No.:	127-3659-12003
Designed By:	N.H.C.
Drawn By:	J.V.B.
Checked By:	R.F.D.

Figure 4

Bar Measures 1 inch

Copyright: Tetra Tech