


11/30/2012 3:36:22 PM - P:\3659\127-3659-12003\CAD\SHSHEET\WATERSHED\FIGURES\C-802\PROPOSED WATERSHED.DWG - VANDO, SHAUN

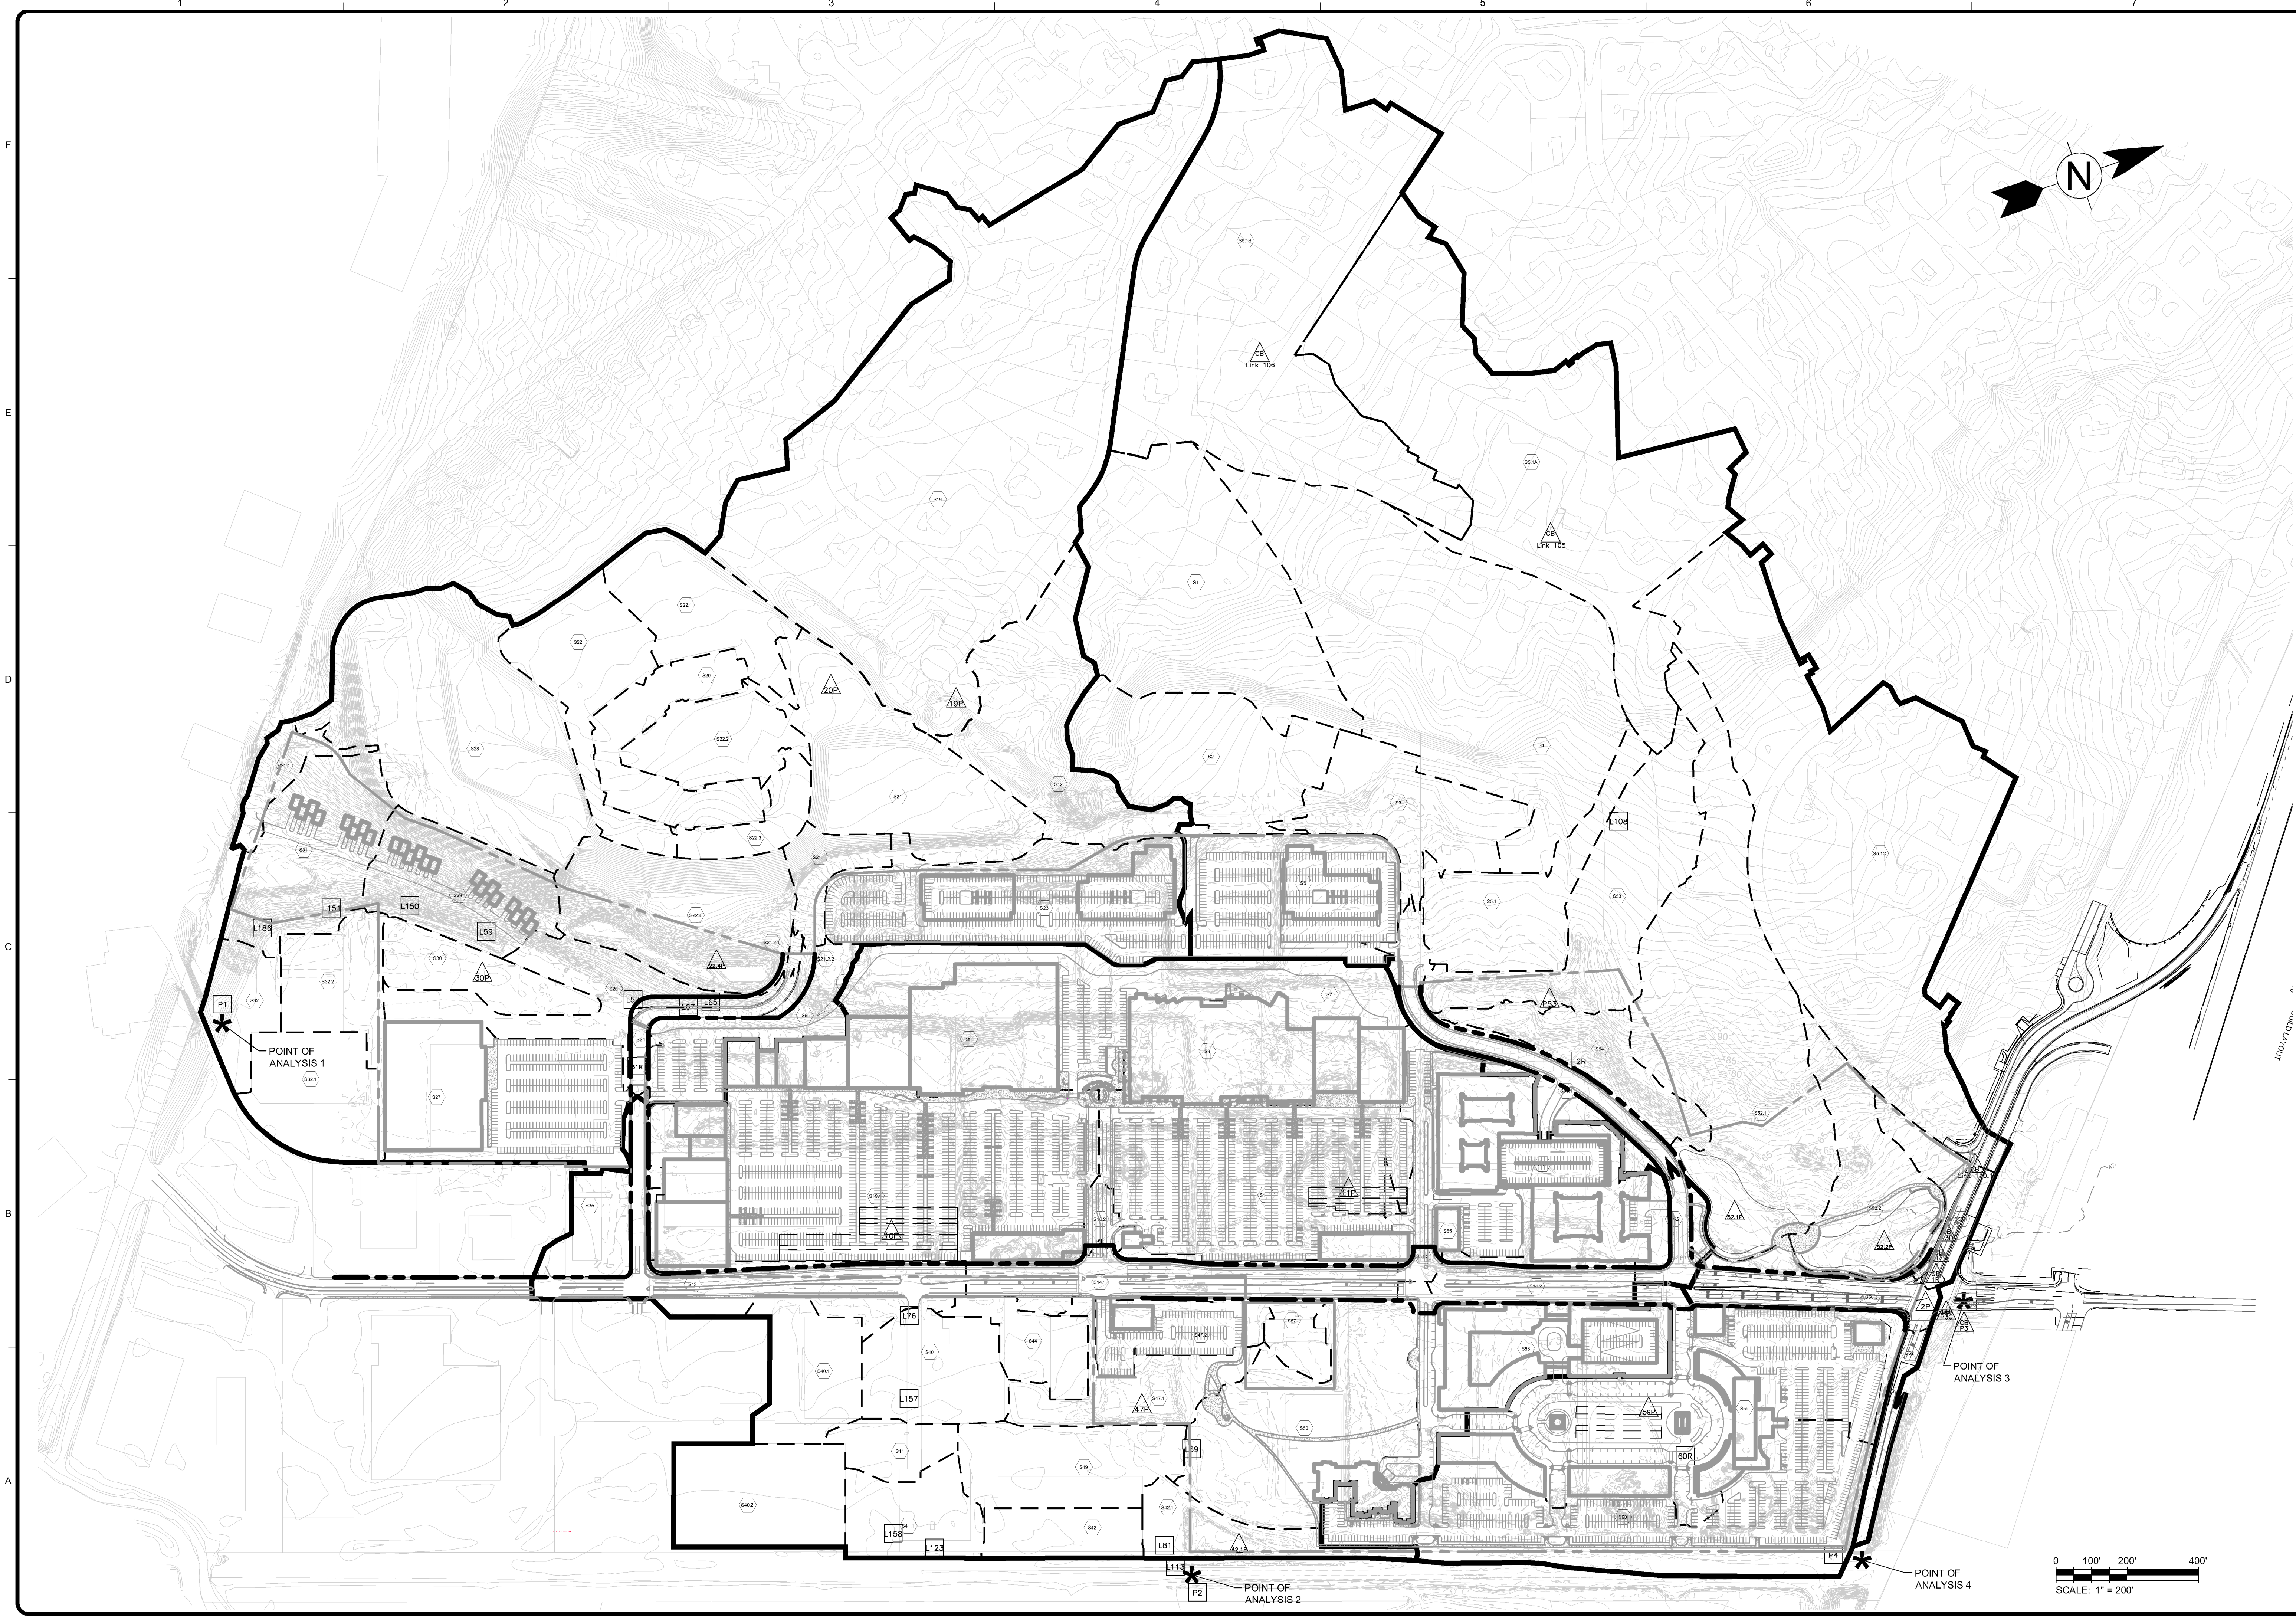

TETRA TECH
www.tetra-tech.com
One Grant Street
Framingham, MA 01701
PHONE: (508) 903-2000 FAX: (508) 903-2001

MARK	DATE	DESCRIPTION	BY
1	10/9/12	Preliminary Site Development Plans	N.H.C.
2	11/30/12	Revised Site Development Plans	N.H.C.

Client: Westwood Marketplace Holdings LLC
 Proj. Loc.: University Ave, Westwood, MA
University Station - University Avenue Redevelopment
 Proposed Watershed Model

Project No.: 127-3659-12003
 Designed By: N.H.C.
 Drawn By: J.V.B.
 Checked By: R.F.D.

Figure 5

Copyright: Tetra Tech

Bar Measures 1 inch