



10/12/2012 12:27:05 PM - P:\3659127-3659-12003\CAD\SHEET\FIGURES\30\42.ETCS LAYOUT FIGURE - COPY.DWG - BECKWITH, JOHN

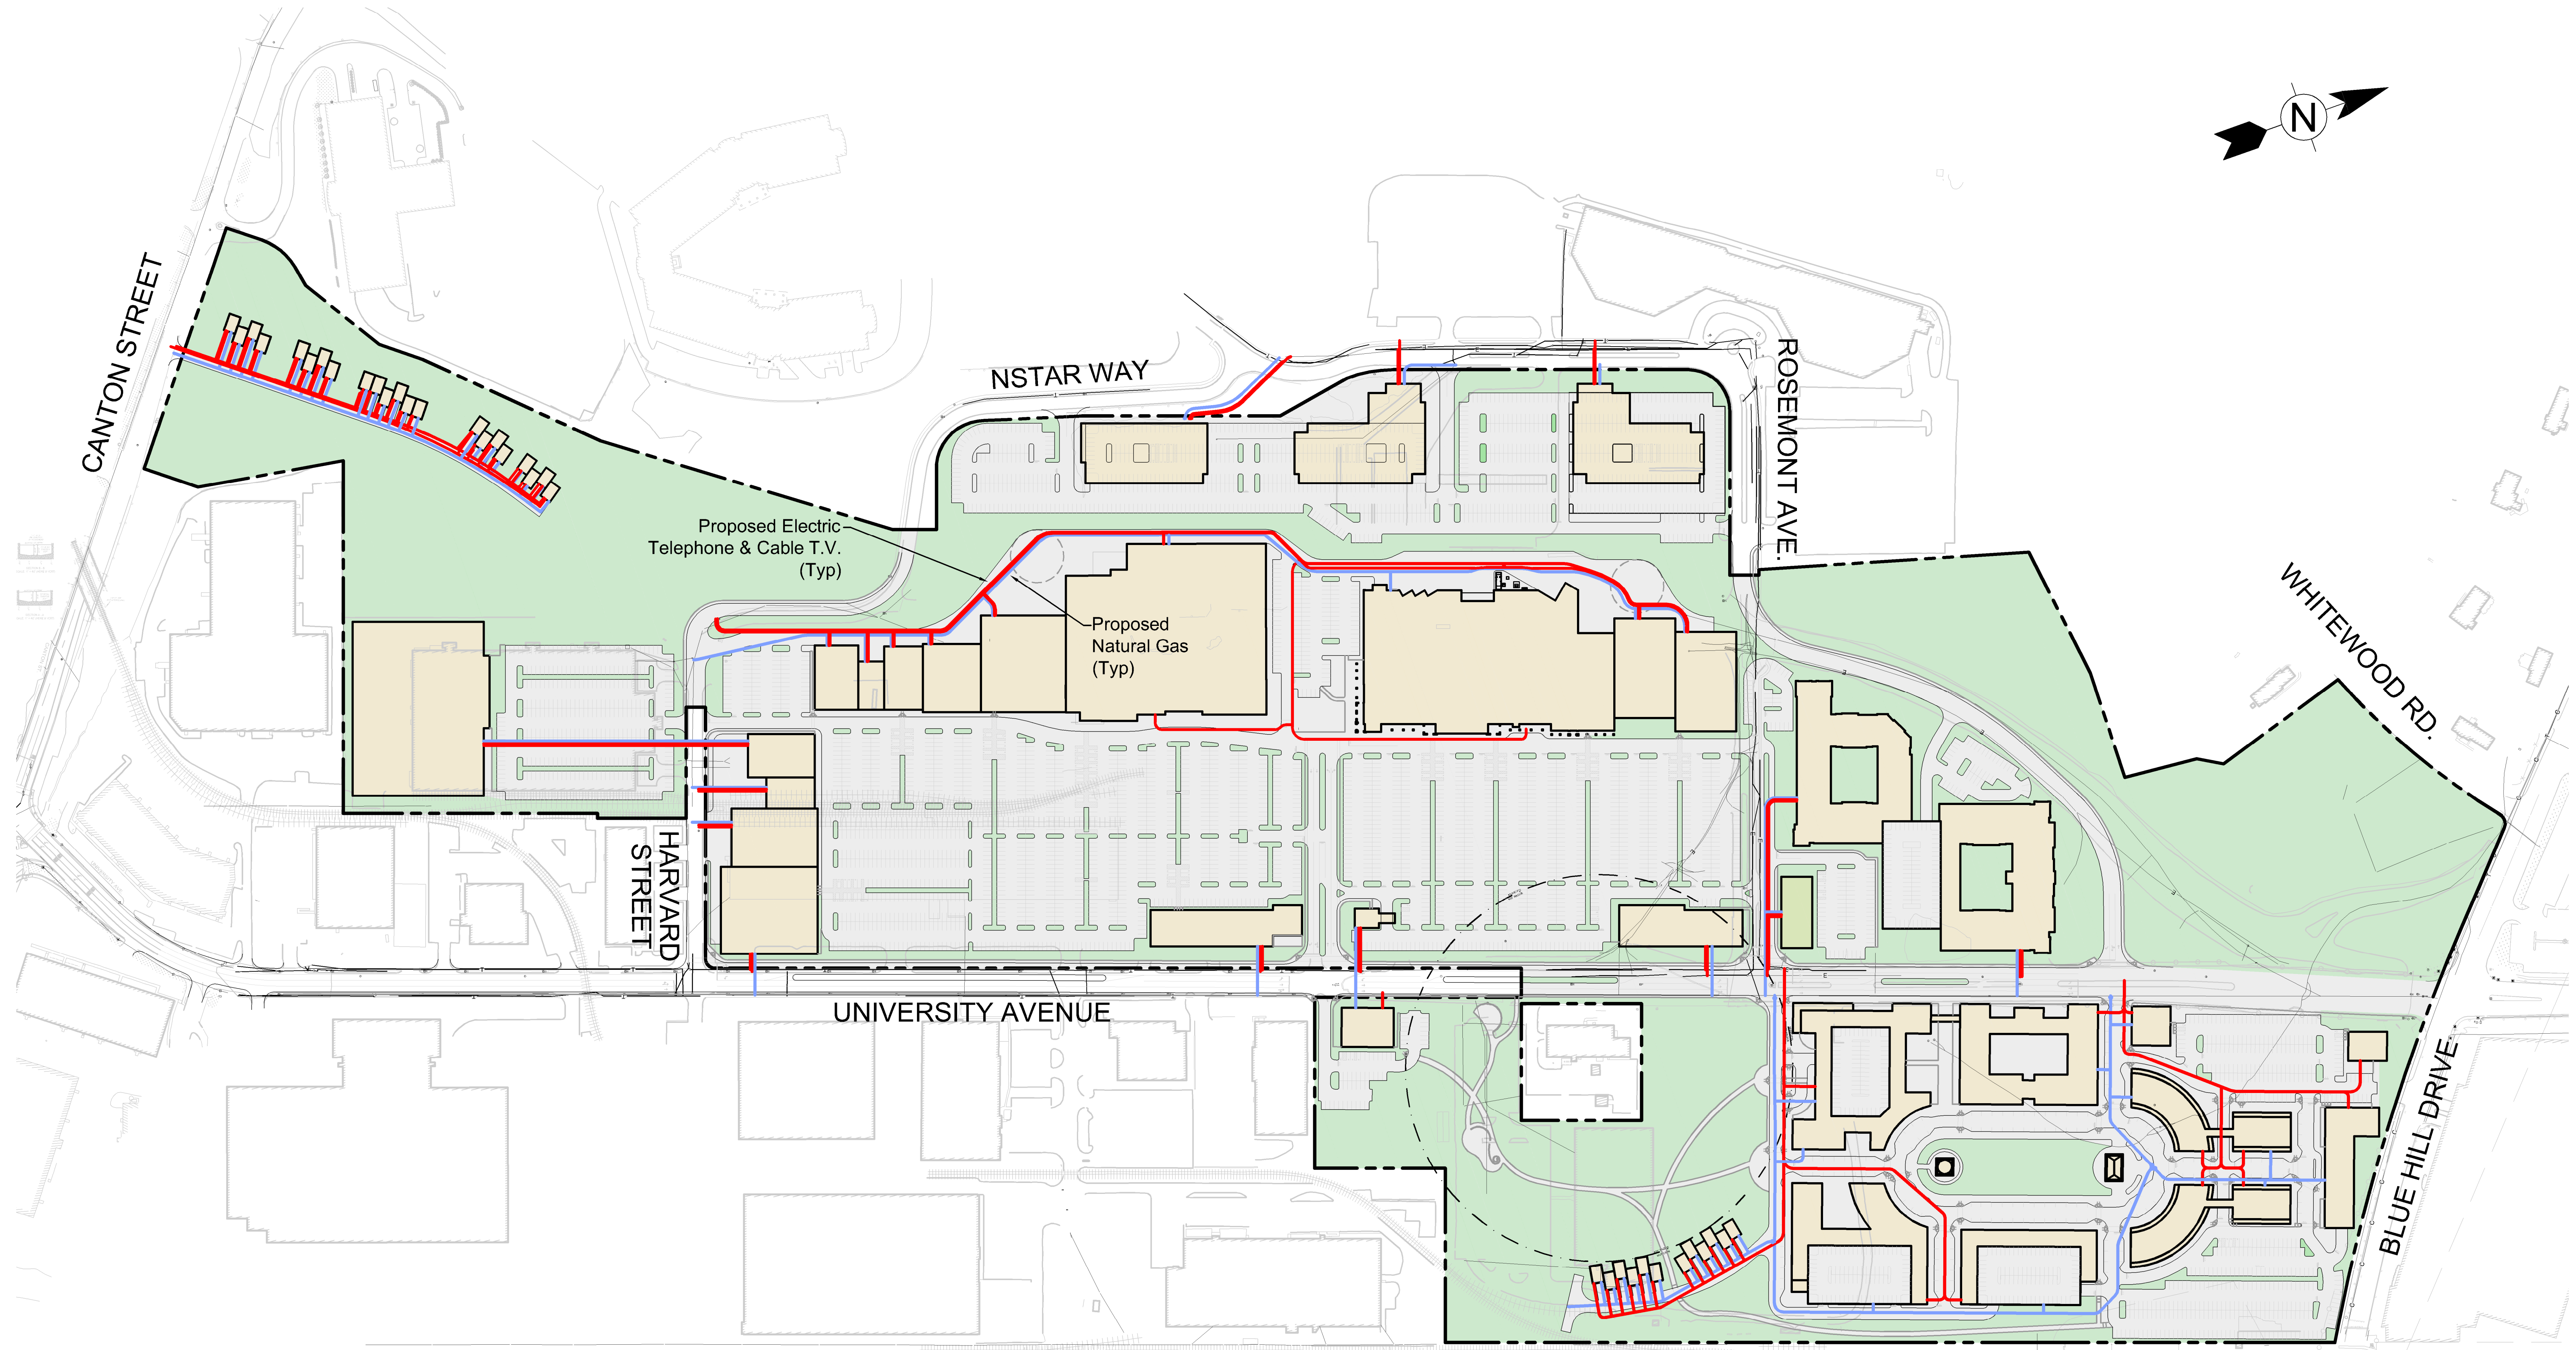

**LEGEND**

- PROPOSED NATURAL GAS LINE
- PROPOSED ELECTRIC, TELEPHONE & CABLE LINES

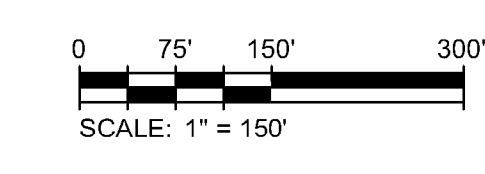

**TETRA TECH**

www.tetrattech.com  
One Grant Street  
Framingham, MA 01701  
PHONE: (508) 562-2000 FAX: (508) 562-2001

BY: N.H.C.

MARK	DATE	DESCRIPTION
1	10/01/12	Preliminary Site Development Plans

Client: Westwood Mariposa Holdings LLC  
 Proj. Loc.: University Ave., Westwood, MA

Project No.: 127-3659-12003  
 Designed By: N.H.C.  
 Drawn By: J.V.B.  
 Checked By: R.F.D.

University Station - University Avenue  
 Redevelopment

**Gas, Electric, Telephone & Cable Layout**

**Figure 3**

Copyright: Tetra Tech  
 Bar Measures 1 inch