
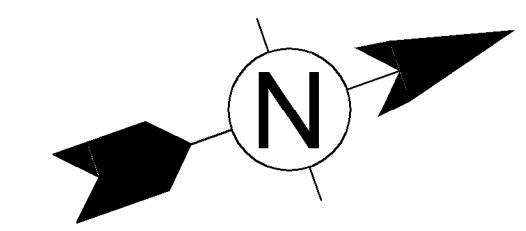



10/11/2012 2:29:43 PM - P:\3659127-3659-12003\CAD\SHEET\FIGURES\30\42 WATER LAYOUT FIGURE.DWG - BECKWITH, JOHN

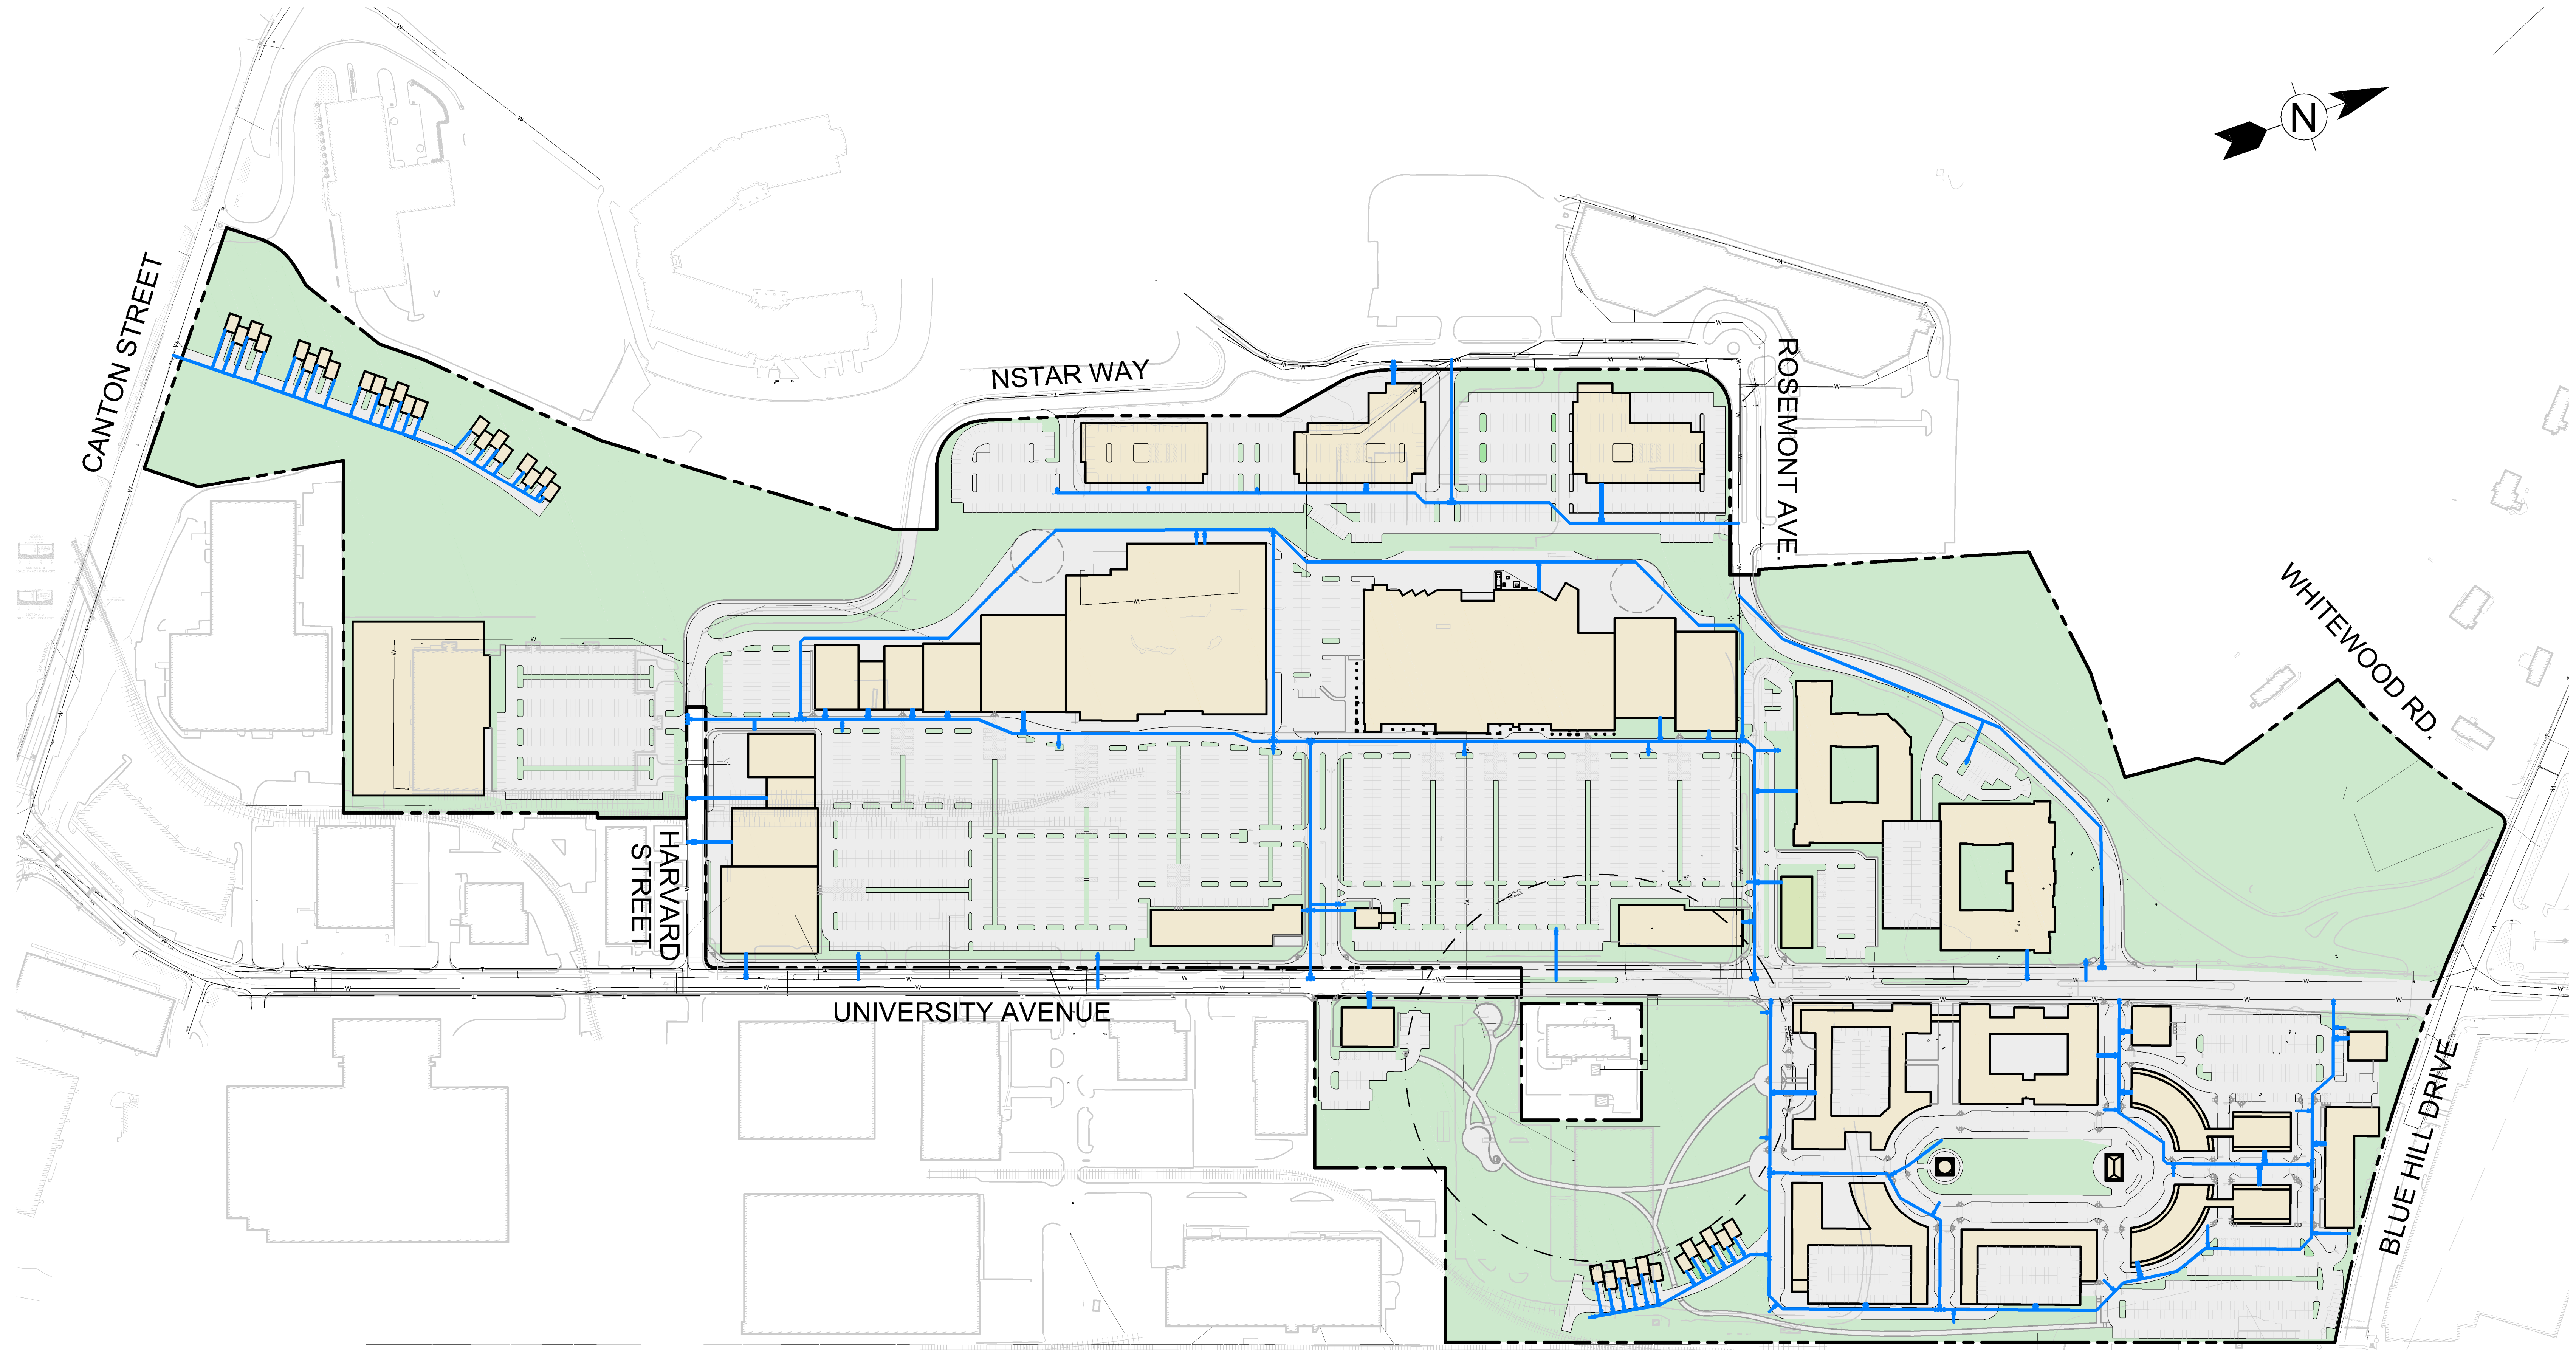

MASSACHUSETTS BAY TRANSPORTATION AUTHORITY

LEGEND

— PROPOSED WATER LINE

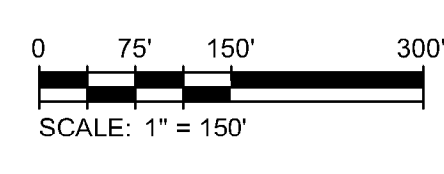

MARK	DATE	DESCRIPTION	BY
1	10/9/12	Preliminary Site Development Plans	N.H.C.

Client: Westwood Marketplace Holdings LLC
Proj. Loc.: University Ave., Westwood, MA
Project No.: 127-3659-12003
Designed By: N.H.C.
Drawn By: J.V.B.
Checked By: R.F.D.