


LEGEND

	PROPOSED RETAIL BUILDING		PROPOSED HOTEL
	PROPOSED OFFICE BUILDING		PROPOSED MIXED-USE
	PROPOSED RESIDENTIAL		PROPOSED TRAFFIC SIGNAL

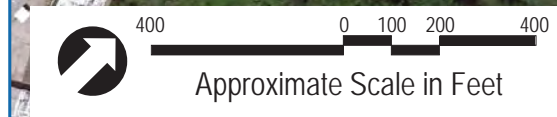

LEGEND


PROPOSED RETAIL BUILDING	PROPOSED HOTEL
PROPOSED OFFICE BUILDING	PROPOSED MIXED-USE
PROPOSED RESIDENTIAL	PROPOSED TRAFFIC SIGNAL




University Station
Westwood, MA

**Major Transportation
Infrastructure Improvements**

P:\4521\127-4522-1200\1\CAD\Conceptual\Design\127-4522-2001D-TPB01_AL_1_INTERIM-FULL-BUILD_REV1.dwg 8/13/2012 10:28:00 AM

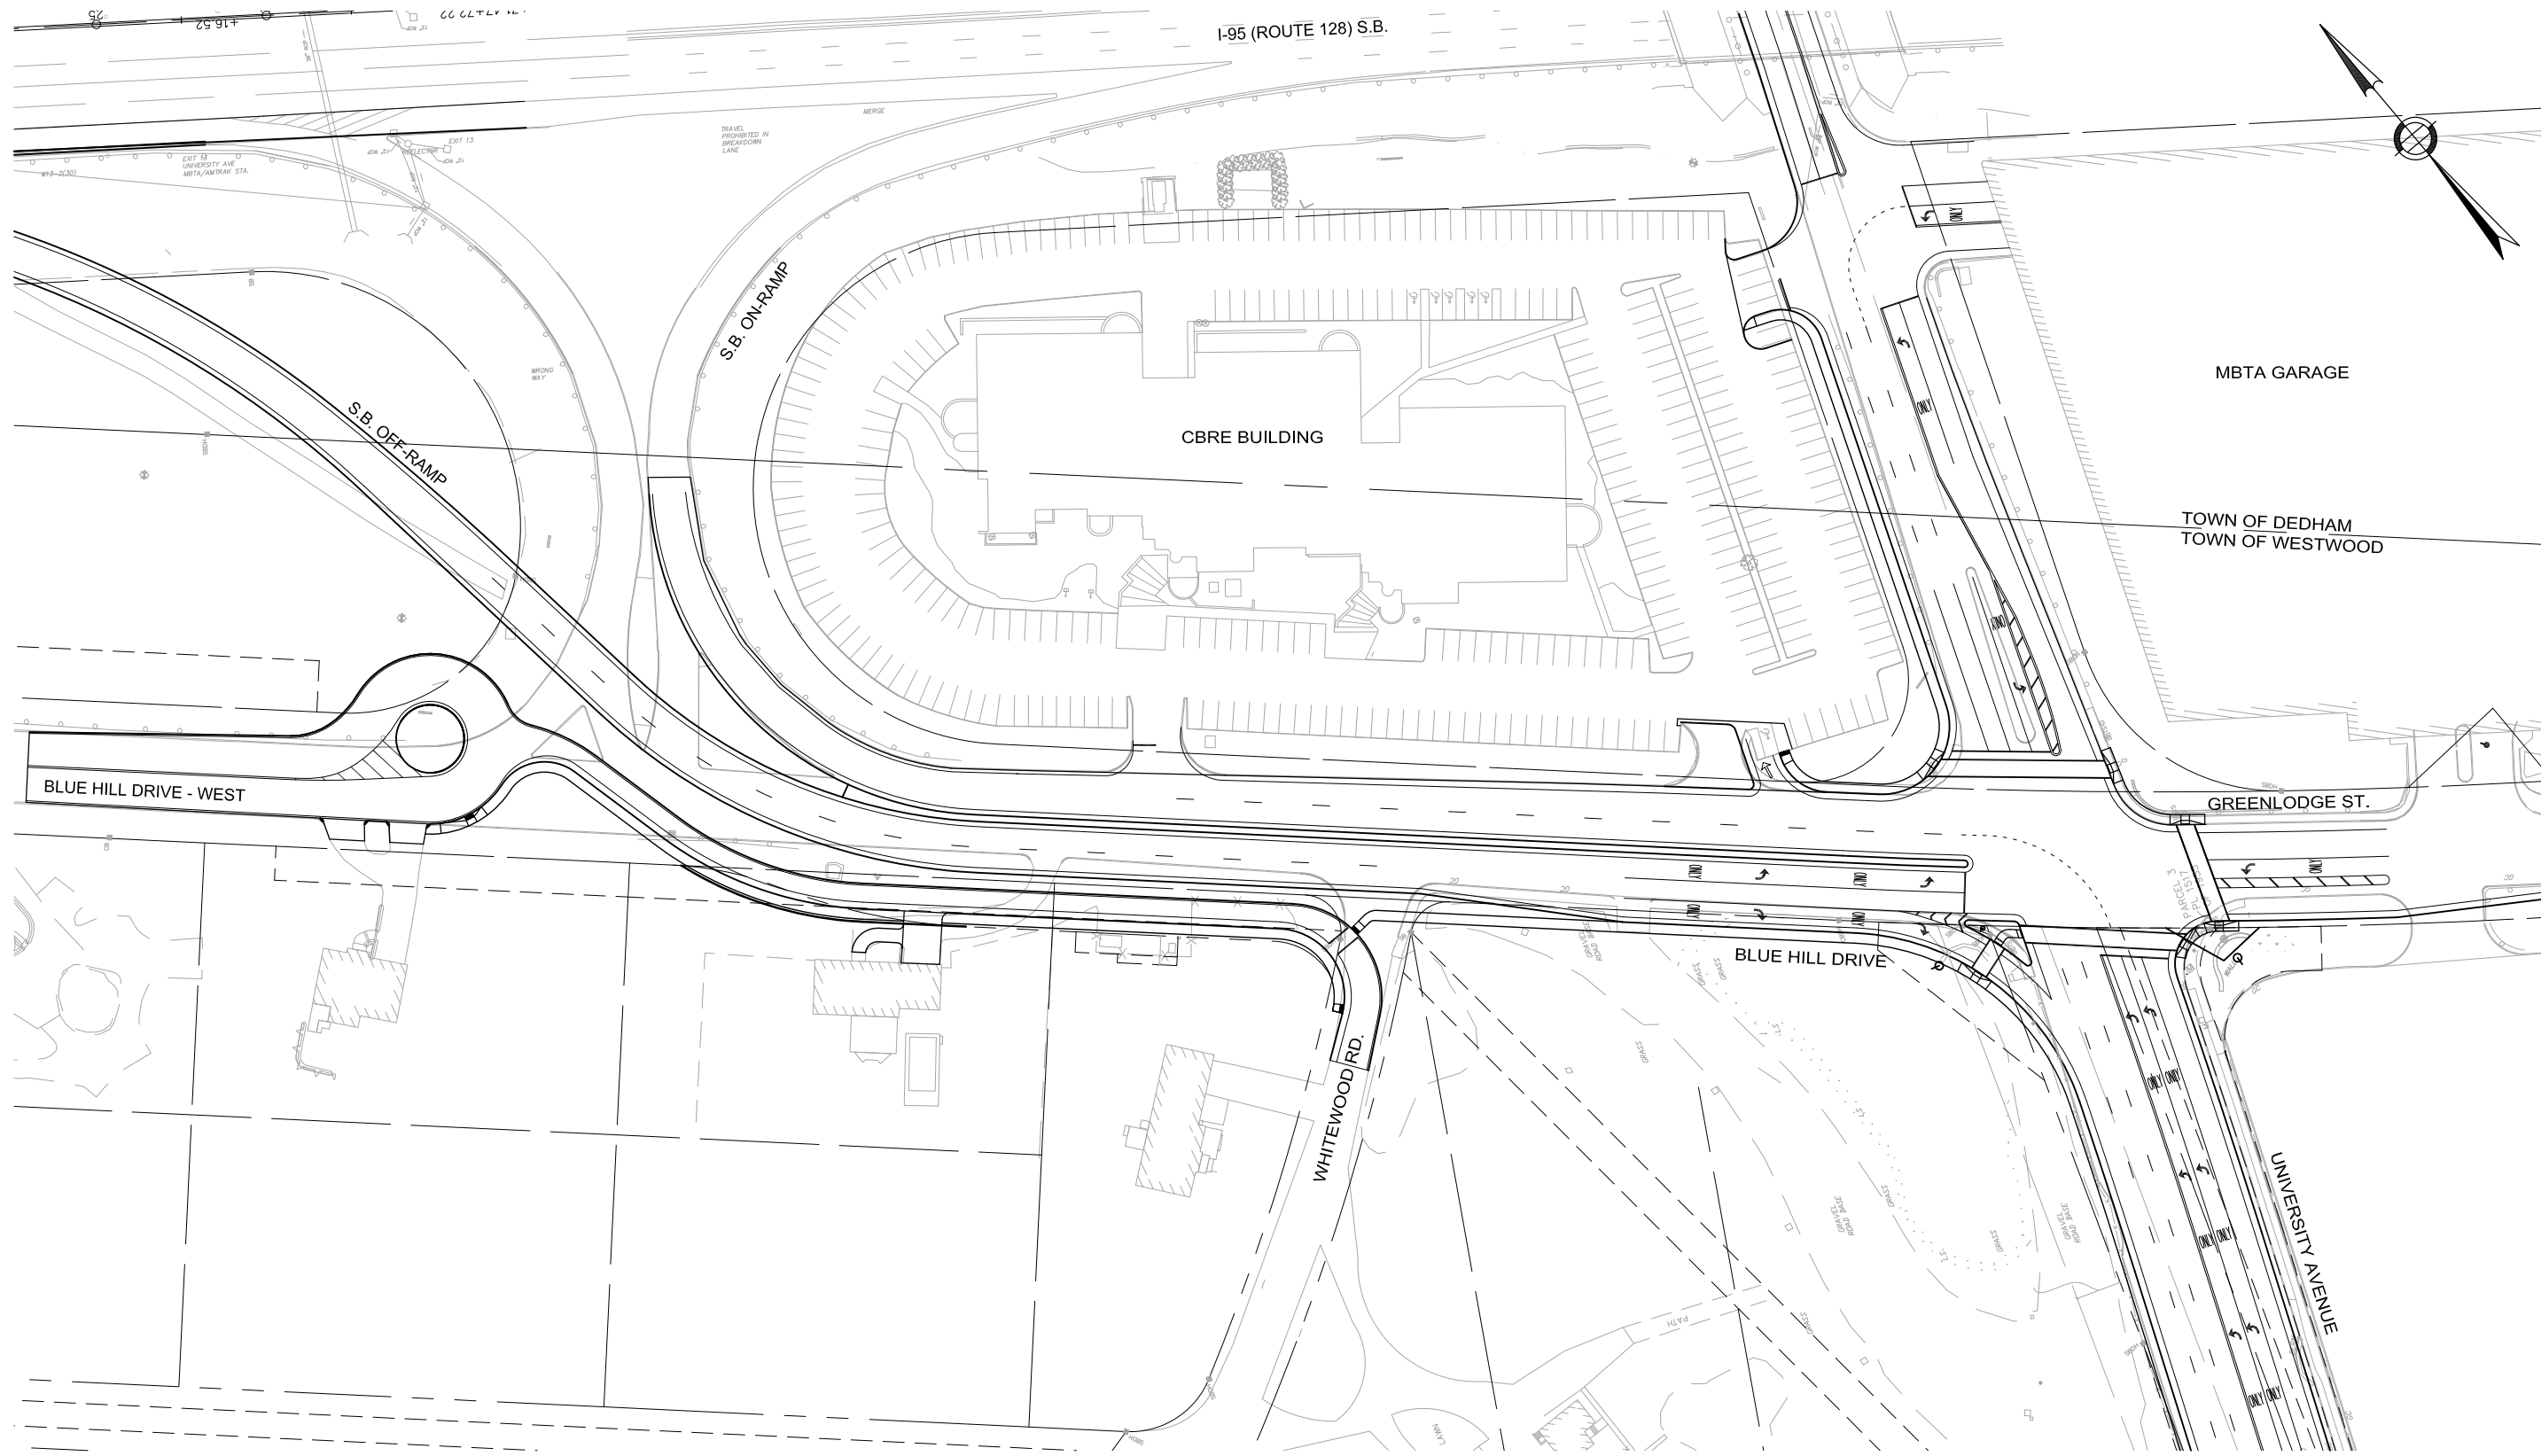


CONCEPTUAL IMPROVEMENT PLAN
UNIVERSITY AVENUE @ BLUE HILL DRIVE / GREENLODGE STREET
DEDHAM / WESTWOOD, MASSACHUSETTS

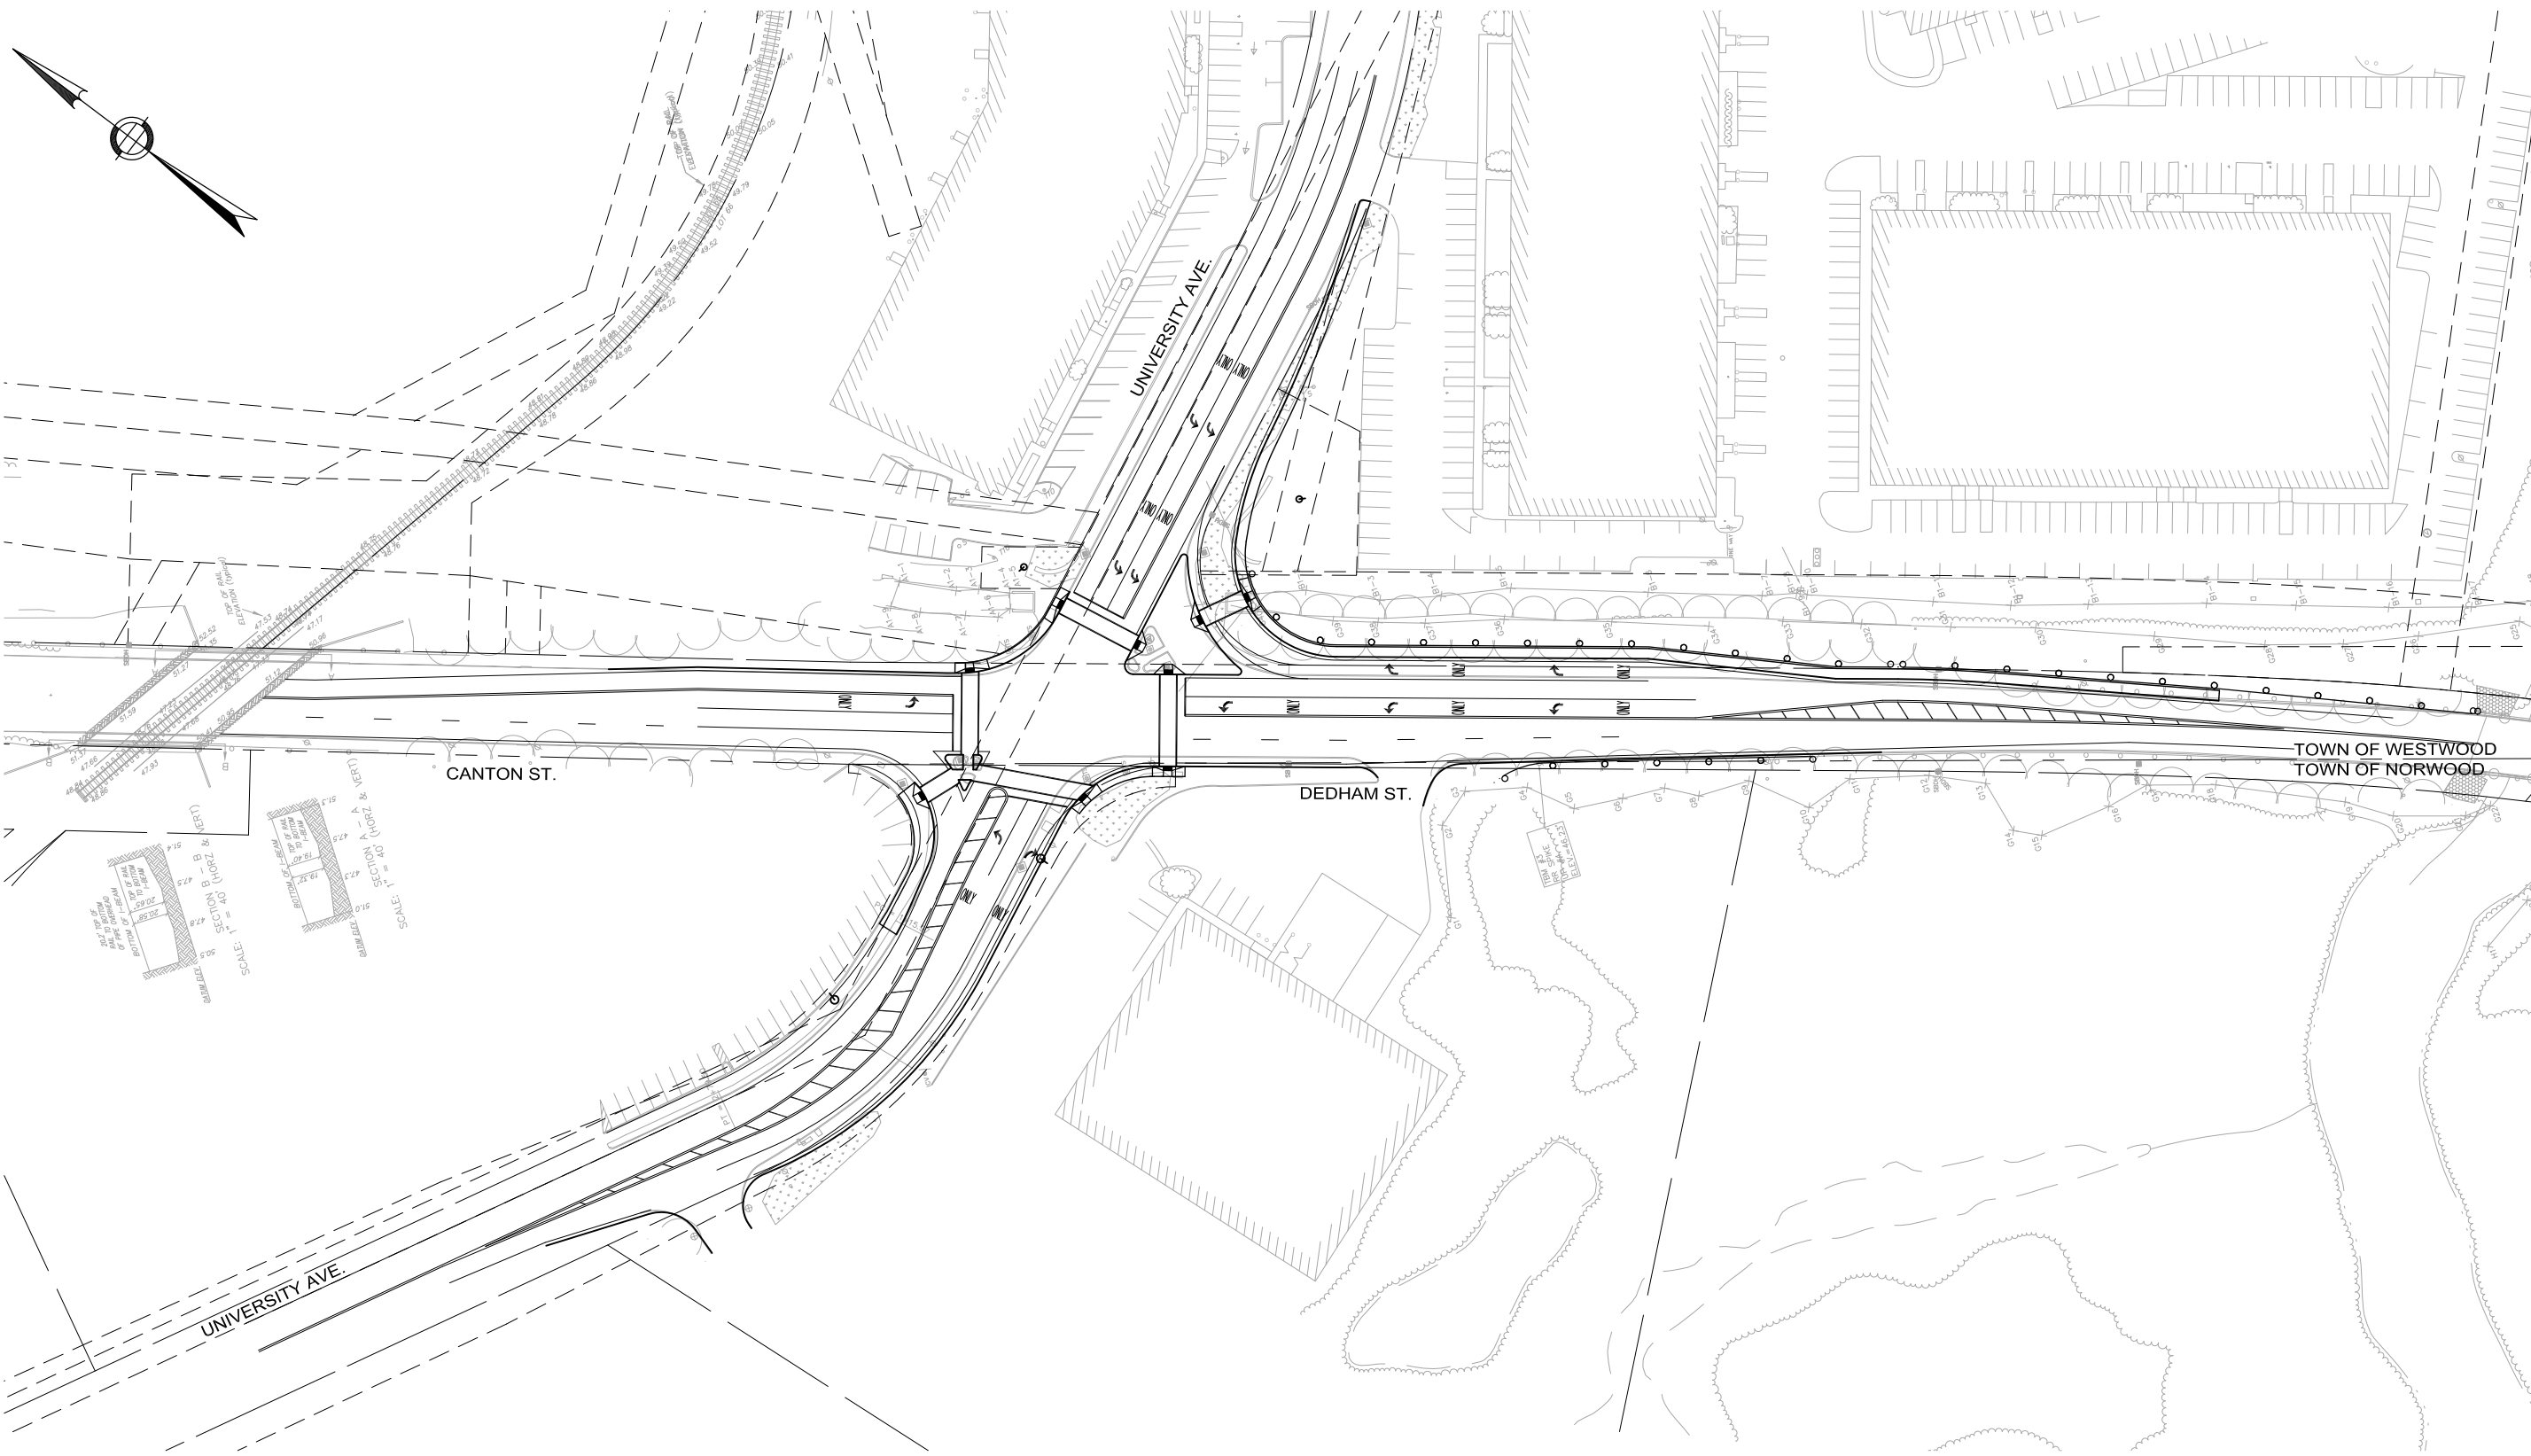

P:\4521\127-4522-1200\1\CAD\Conceptual\Design\127-4522-1200\1D-TPB02_INTERIM-FULL-BUILD.dwg 5/22/2012 2:53:13 PM



CONCEPTUAL IMPROVEMENT PLAN
 UNIVERSITY AVENUE @ CANTON STREET / DEDHAM STREET
 WESTWOOD / NORWOOD, MASSACHUSETTS

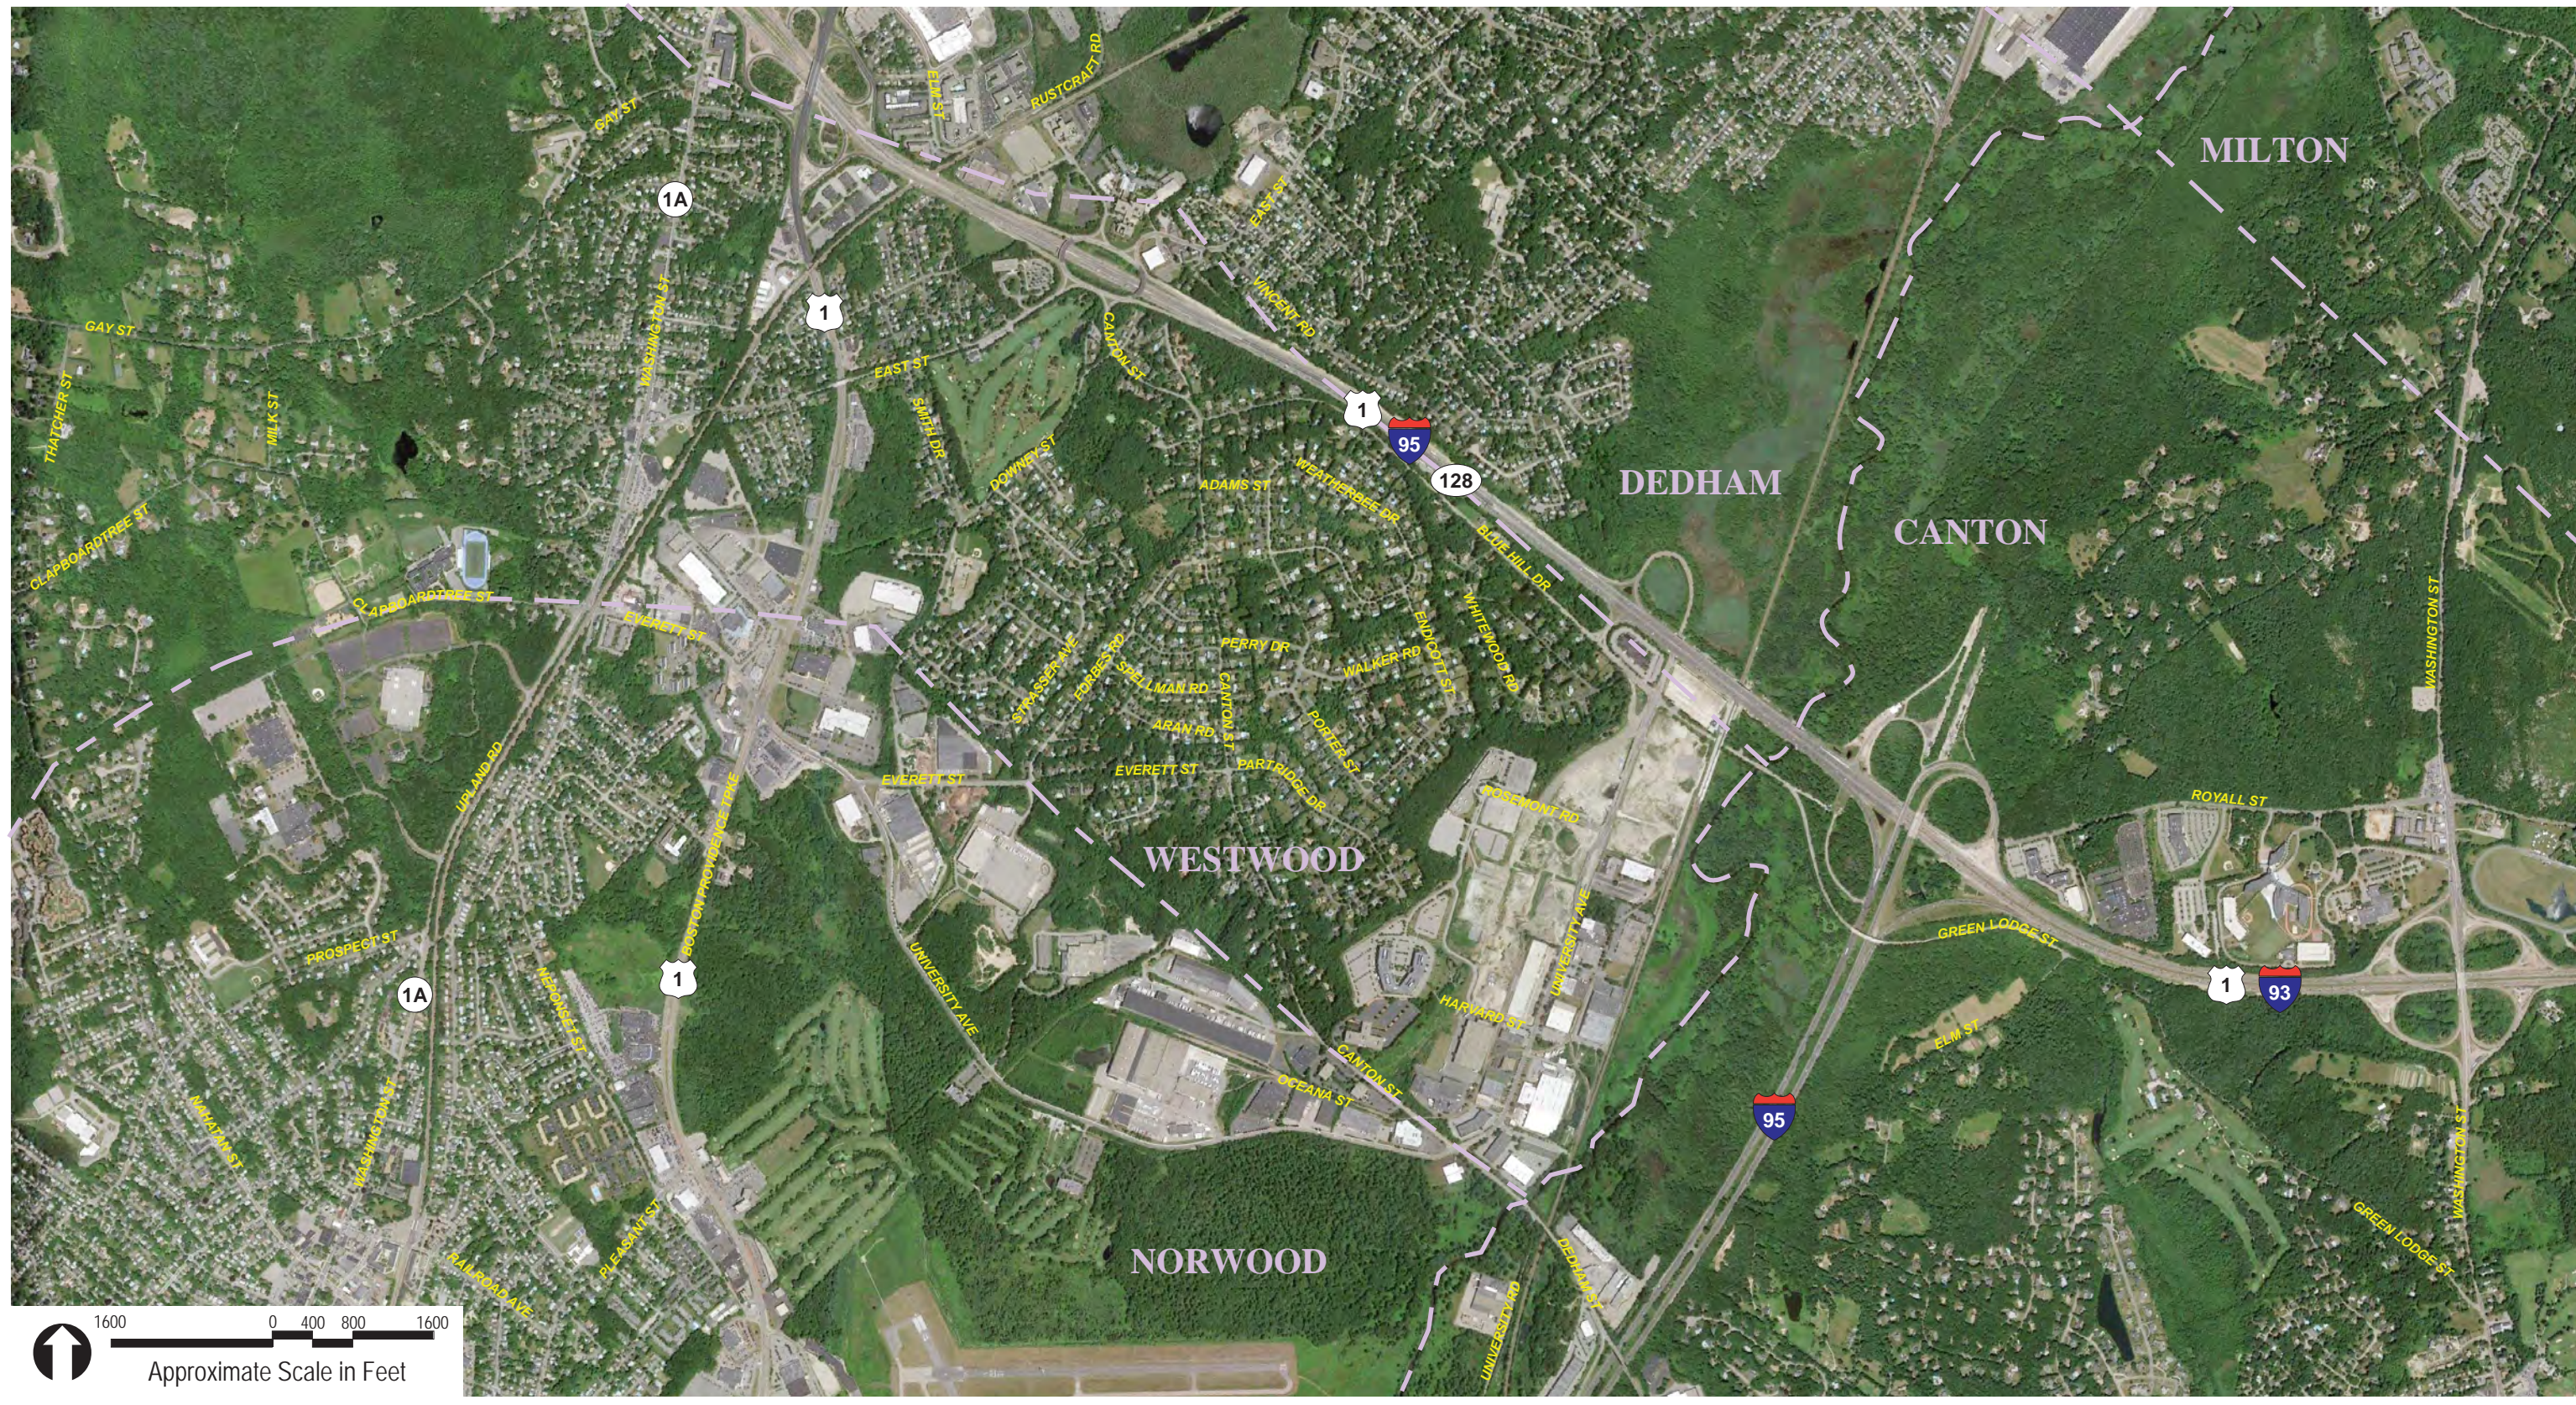

University Station
Westwood, Massachusetts

